


NOTES


1. THIS DRAWING TO BE READ IN CONJUNCTION WITH ALL RELEVANT ARCHITECTURAL AND ENGINEERING DRAWINGS AND SPECIFICATIONS.
2. DO NOT SCALE - USE FIGURED DIMENSIONS ONLY.
3. LEVELS ARE GIVEN IN METRES AND RELATE TO O.S. DATUM (MARKED 'MS').
4. ALL DIMENSIONS ARE GIVEN IN METRES.
5. ALL DIMENSIONS TO BE CHECKED ON SITE.

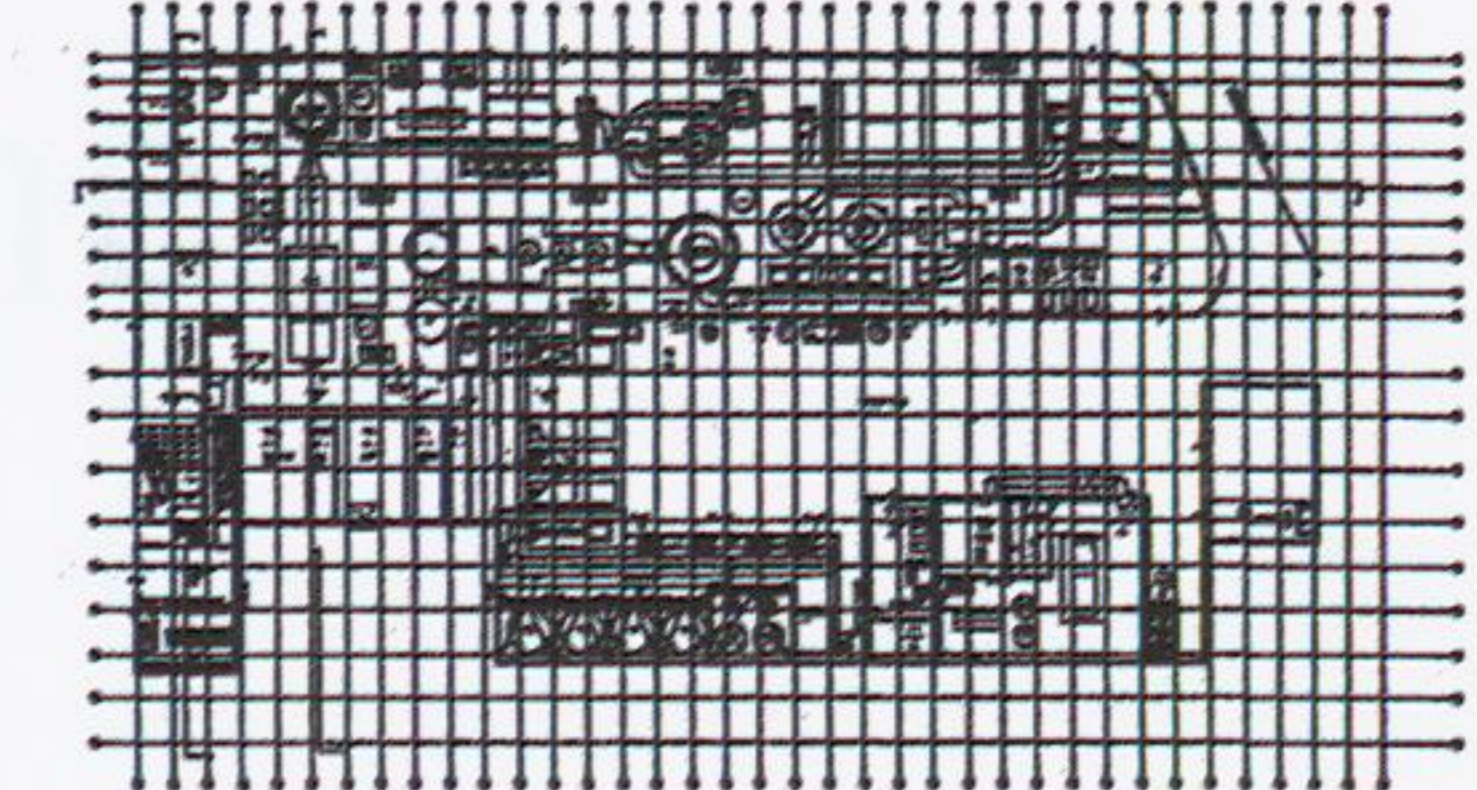

KEY PLAN

SCALE

NOTE - ELEVATIONAL PATTERN SHOWN IS INDICATIVE OF EFFECT. FINAL LAYOUT TO BE AGREED WITH PLANNING AUTHORITY

 

ISSUE	DESCRIPTION	ISS	FOR	LB	DATE
0	ISSUED FOR PLANNING	HS	FOR	LB	12/11/01
1	ISSUED FOR PLANNING	HS	FOR	LB	12/11/01

PROJECT: WASTE MANAGEMENT FACILITY-RINGASKIDDY TITLE: SOUTH ELEVATION PROCESS BUILDING			
CLIENT REF:	CLIENT DRG No.		
PROJECT No.	CONTR DRG No.	COS/APP/02/430	
AC	SCALE	1:250	