



Scale 1:2000

Map A.1. Location Of Facility

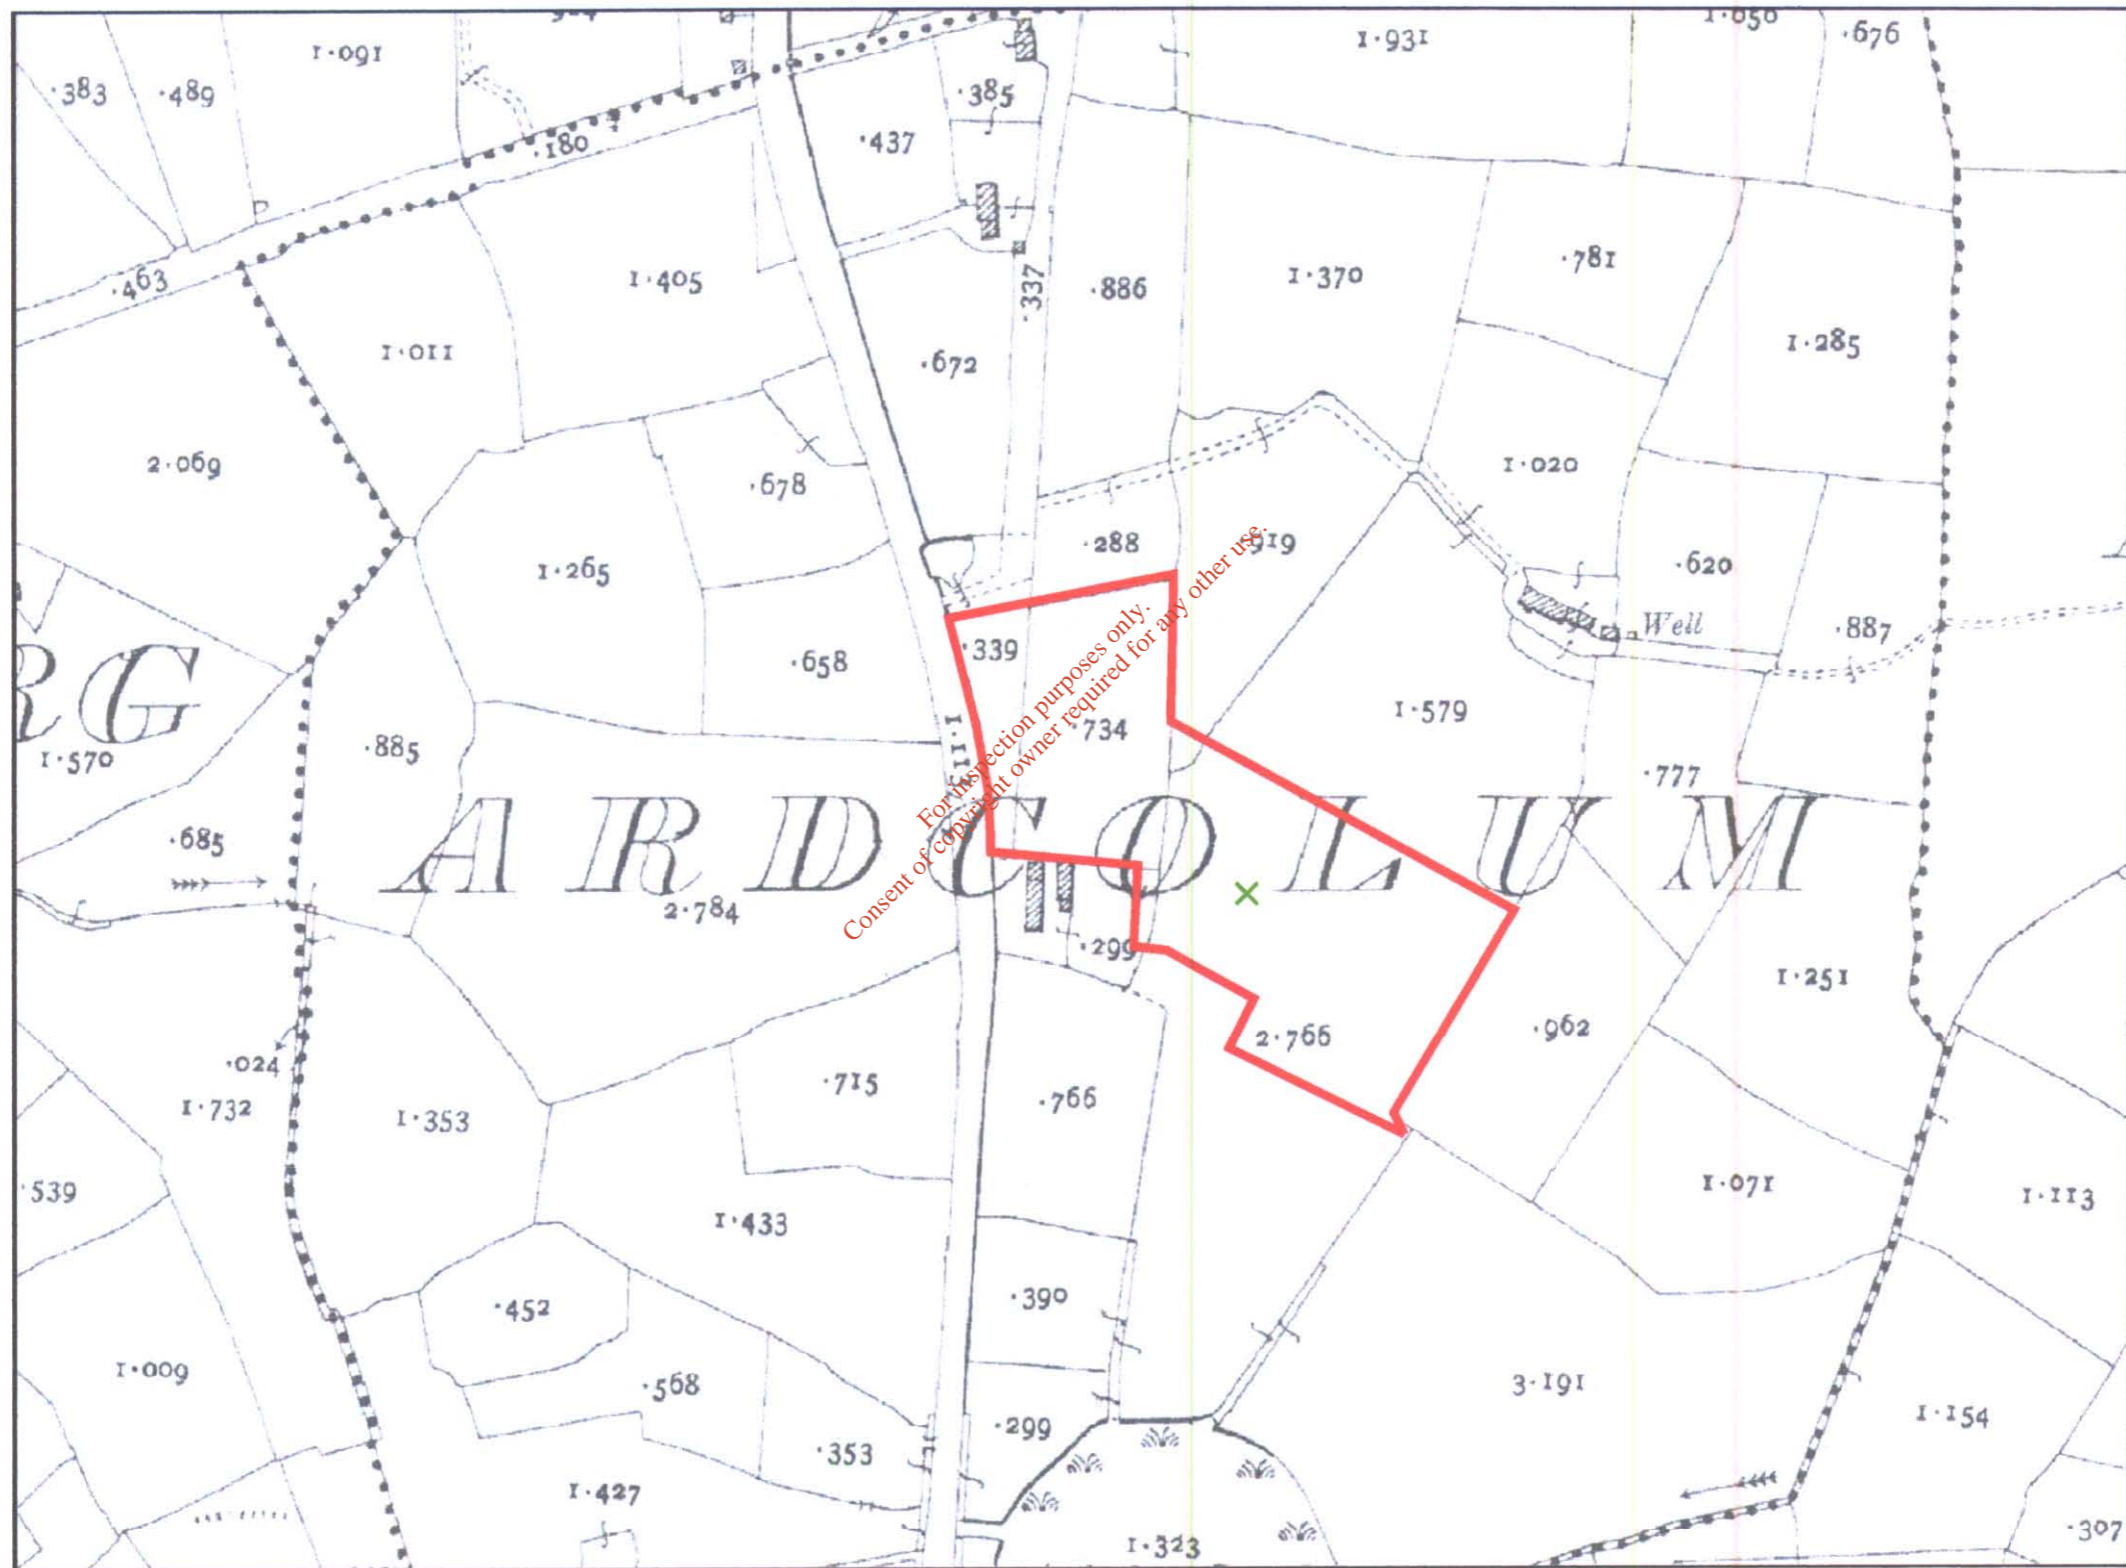

Legend:
Boundary shown in red. 
Grid Reference at  =E195943 N3110299


Joe Mc Laughlin Waste Disposal
Map A.1. Revised May 2005
AMH, Mountain Top, Letterkenny

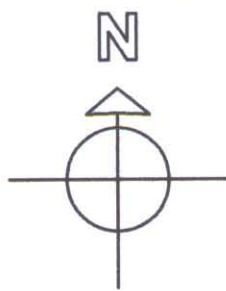


Map A.1(a) Plant, Methods, Processes & Operating Procedures

Scale 1:1000

- Legend:**
- A=Weighbridge
 - B= Storage / Maintenance
 - C= Waste Quarantine
 - D= Waste Handling
 - E= Shredder
 - F= Skips
 - G= Conveyor Belt
 - H= Baler
 - i= Storage
 - J= Bulker
 - K= Storage
 - L= Baler
 - M= Skip Manufacture
 - N= Wash Bay
 - O= Generator
 - P= Power Washer Shed
 - Q= ESB Supply
 - R= Proposed On-site Accomodation
 - S= Gas Storage Area
 - T= Bunded Heating Oil Tank
 - U= Plant parking and Storage
 - V= Proposed Glass Containers
 - W= Scrap Metal Trailer
 - X= Proposed Trammell
 - Y= Bunded Diesel Tank
 - Z= Proposed Amenity Area

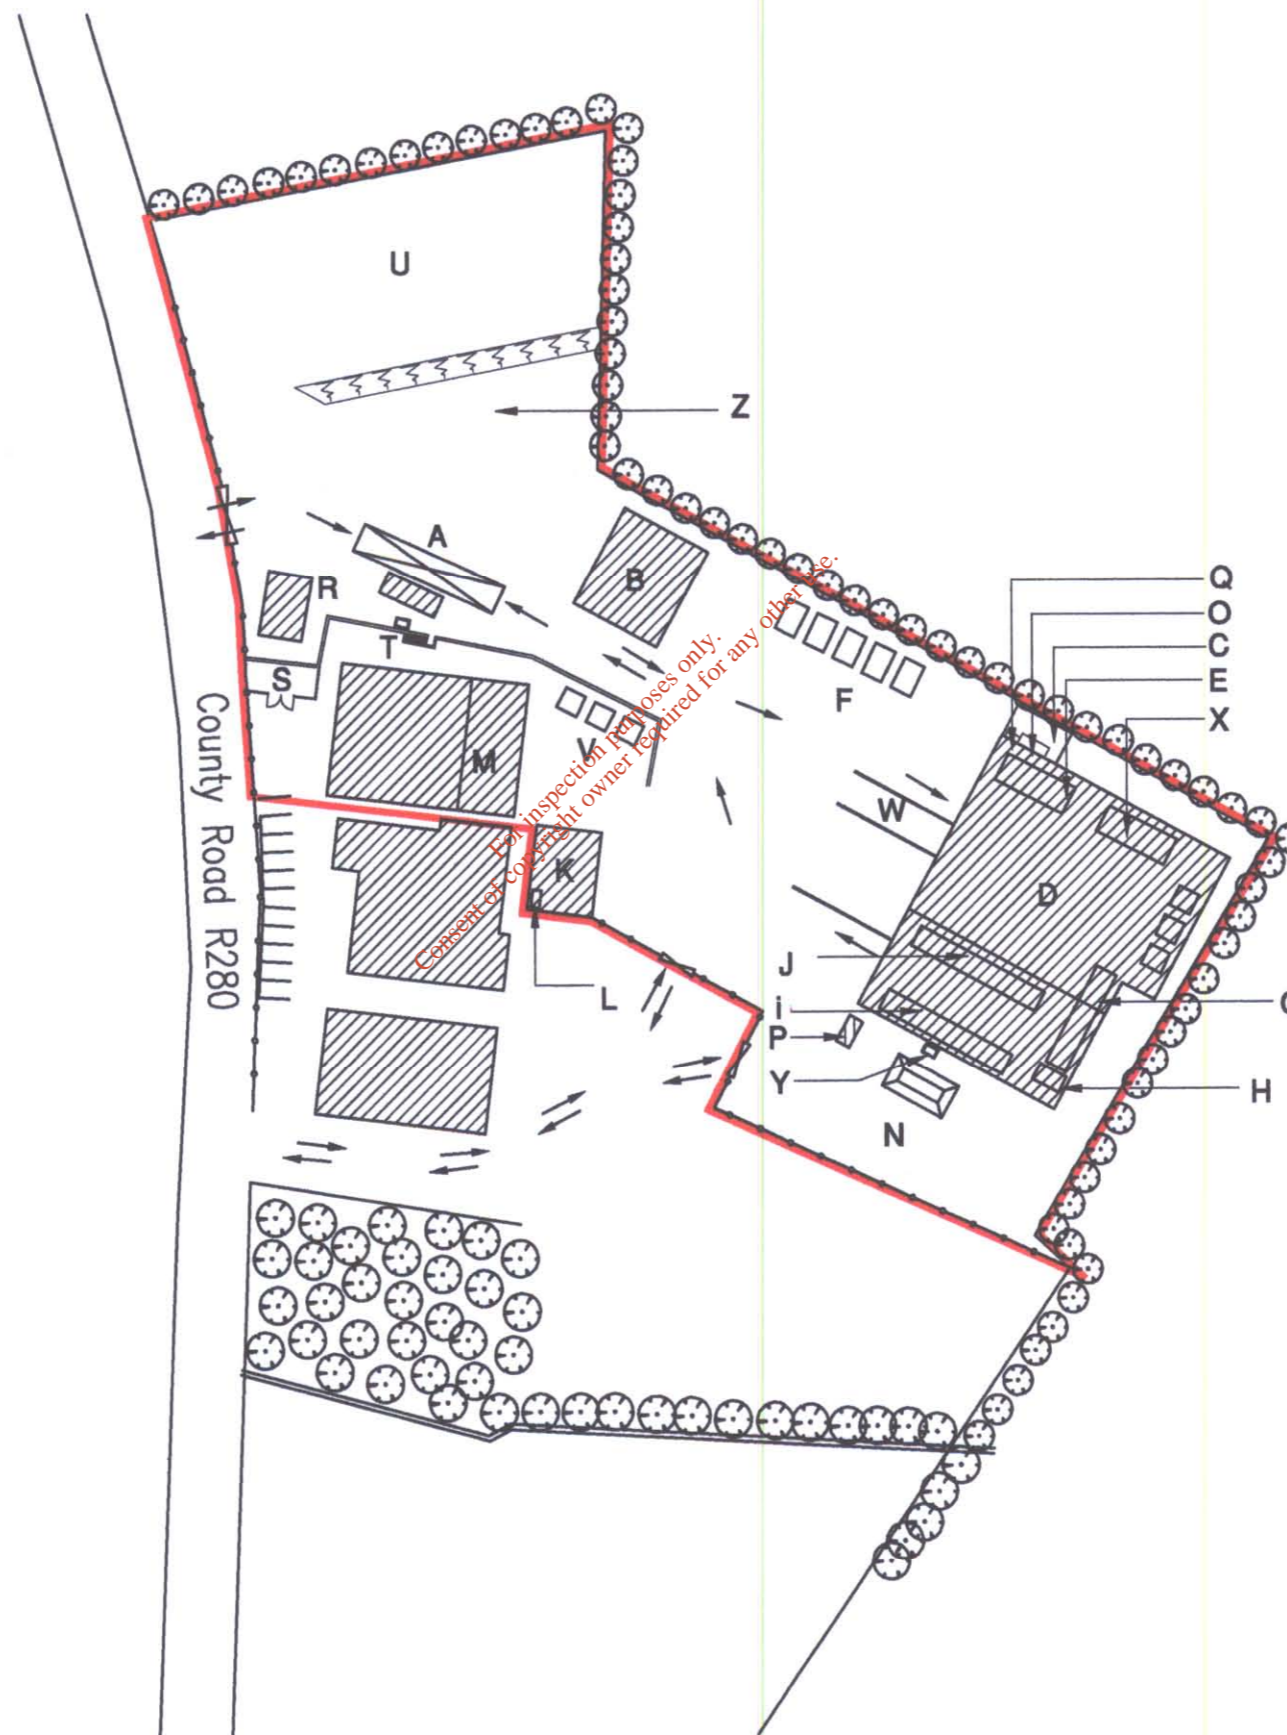


Joe Mc Laughlin Waste Disposal
 Map A.1(a) Revised May 2005
 AMH, Mountain Top, Letterkenny

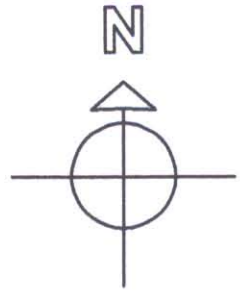




Map B.1. Ownership Plan

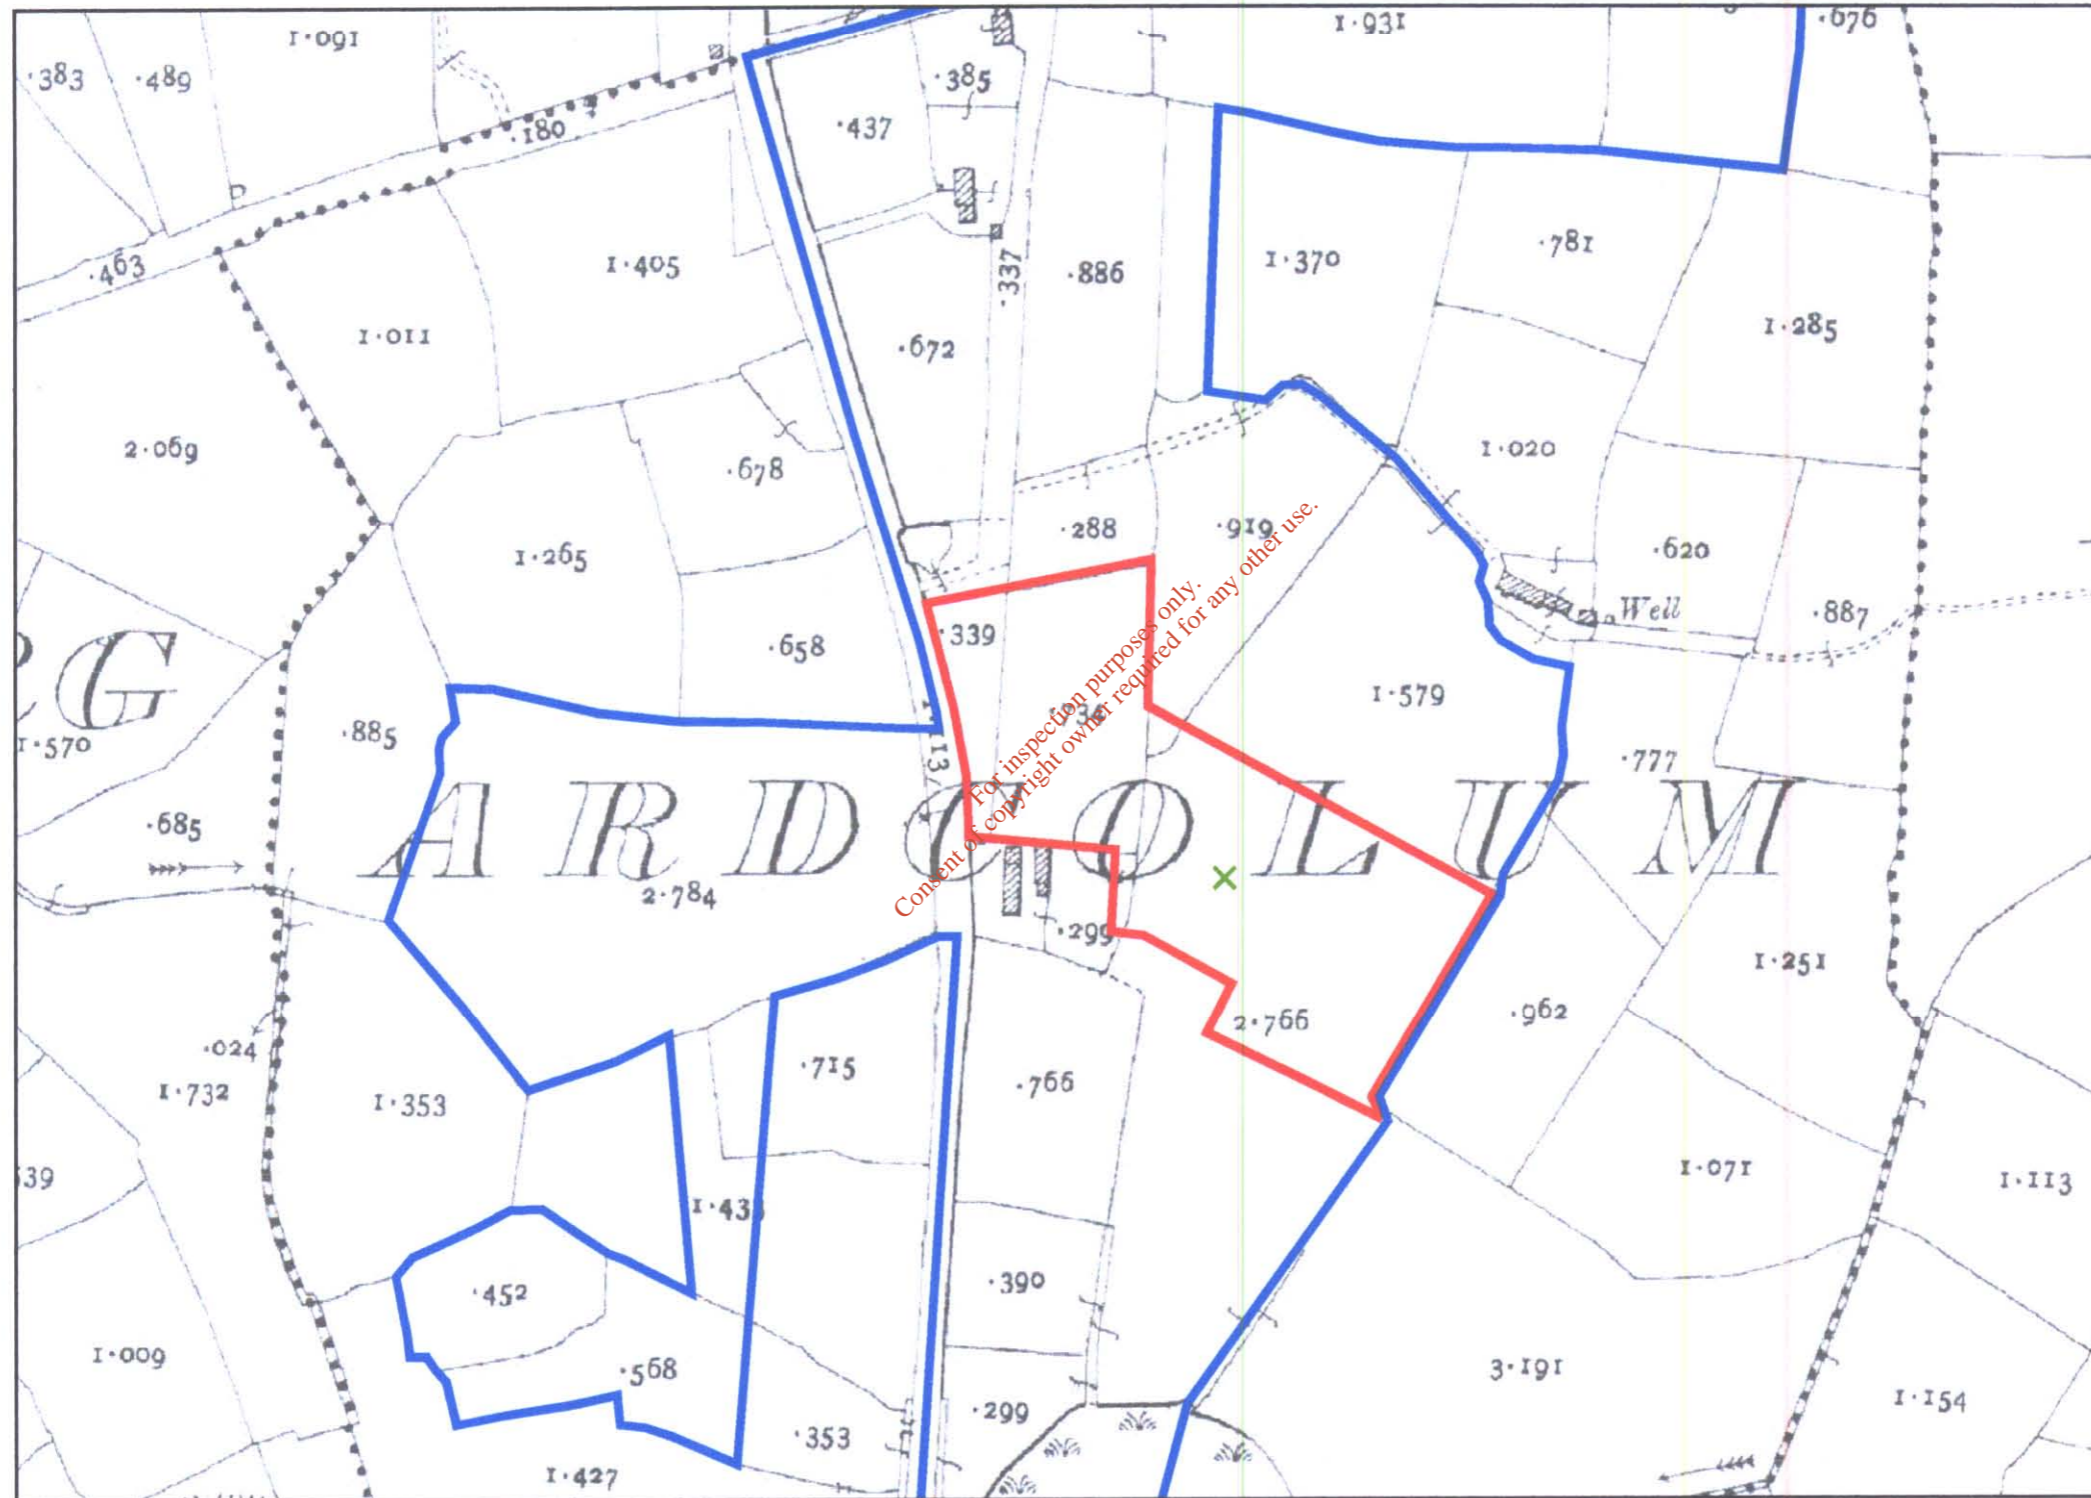
Scale 1:2000



For inspection purposes only.
Consent of copyright owner required for any other use.


Legend:
Site Boundary shown in red. 
Land Ownership in blue. 
Grid Reference at  =E195943 N3110299

Joe Mc Laughlin Waste Disposal
Map B.1. Revised May 2005
AMH, Mountain Top, Letterkenny

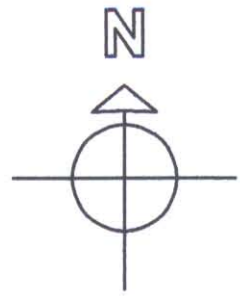


Map B.2. Site Location Grid Reference

Scale 1:2000

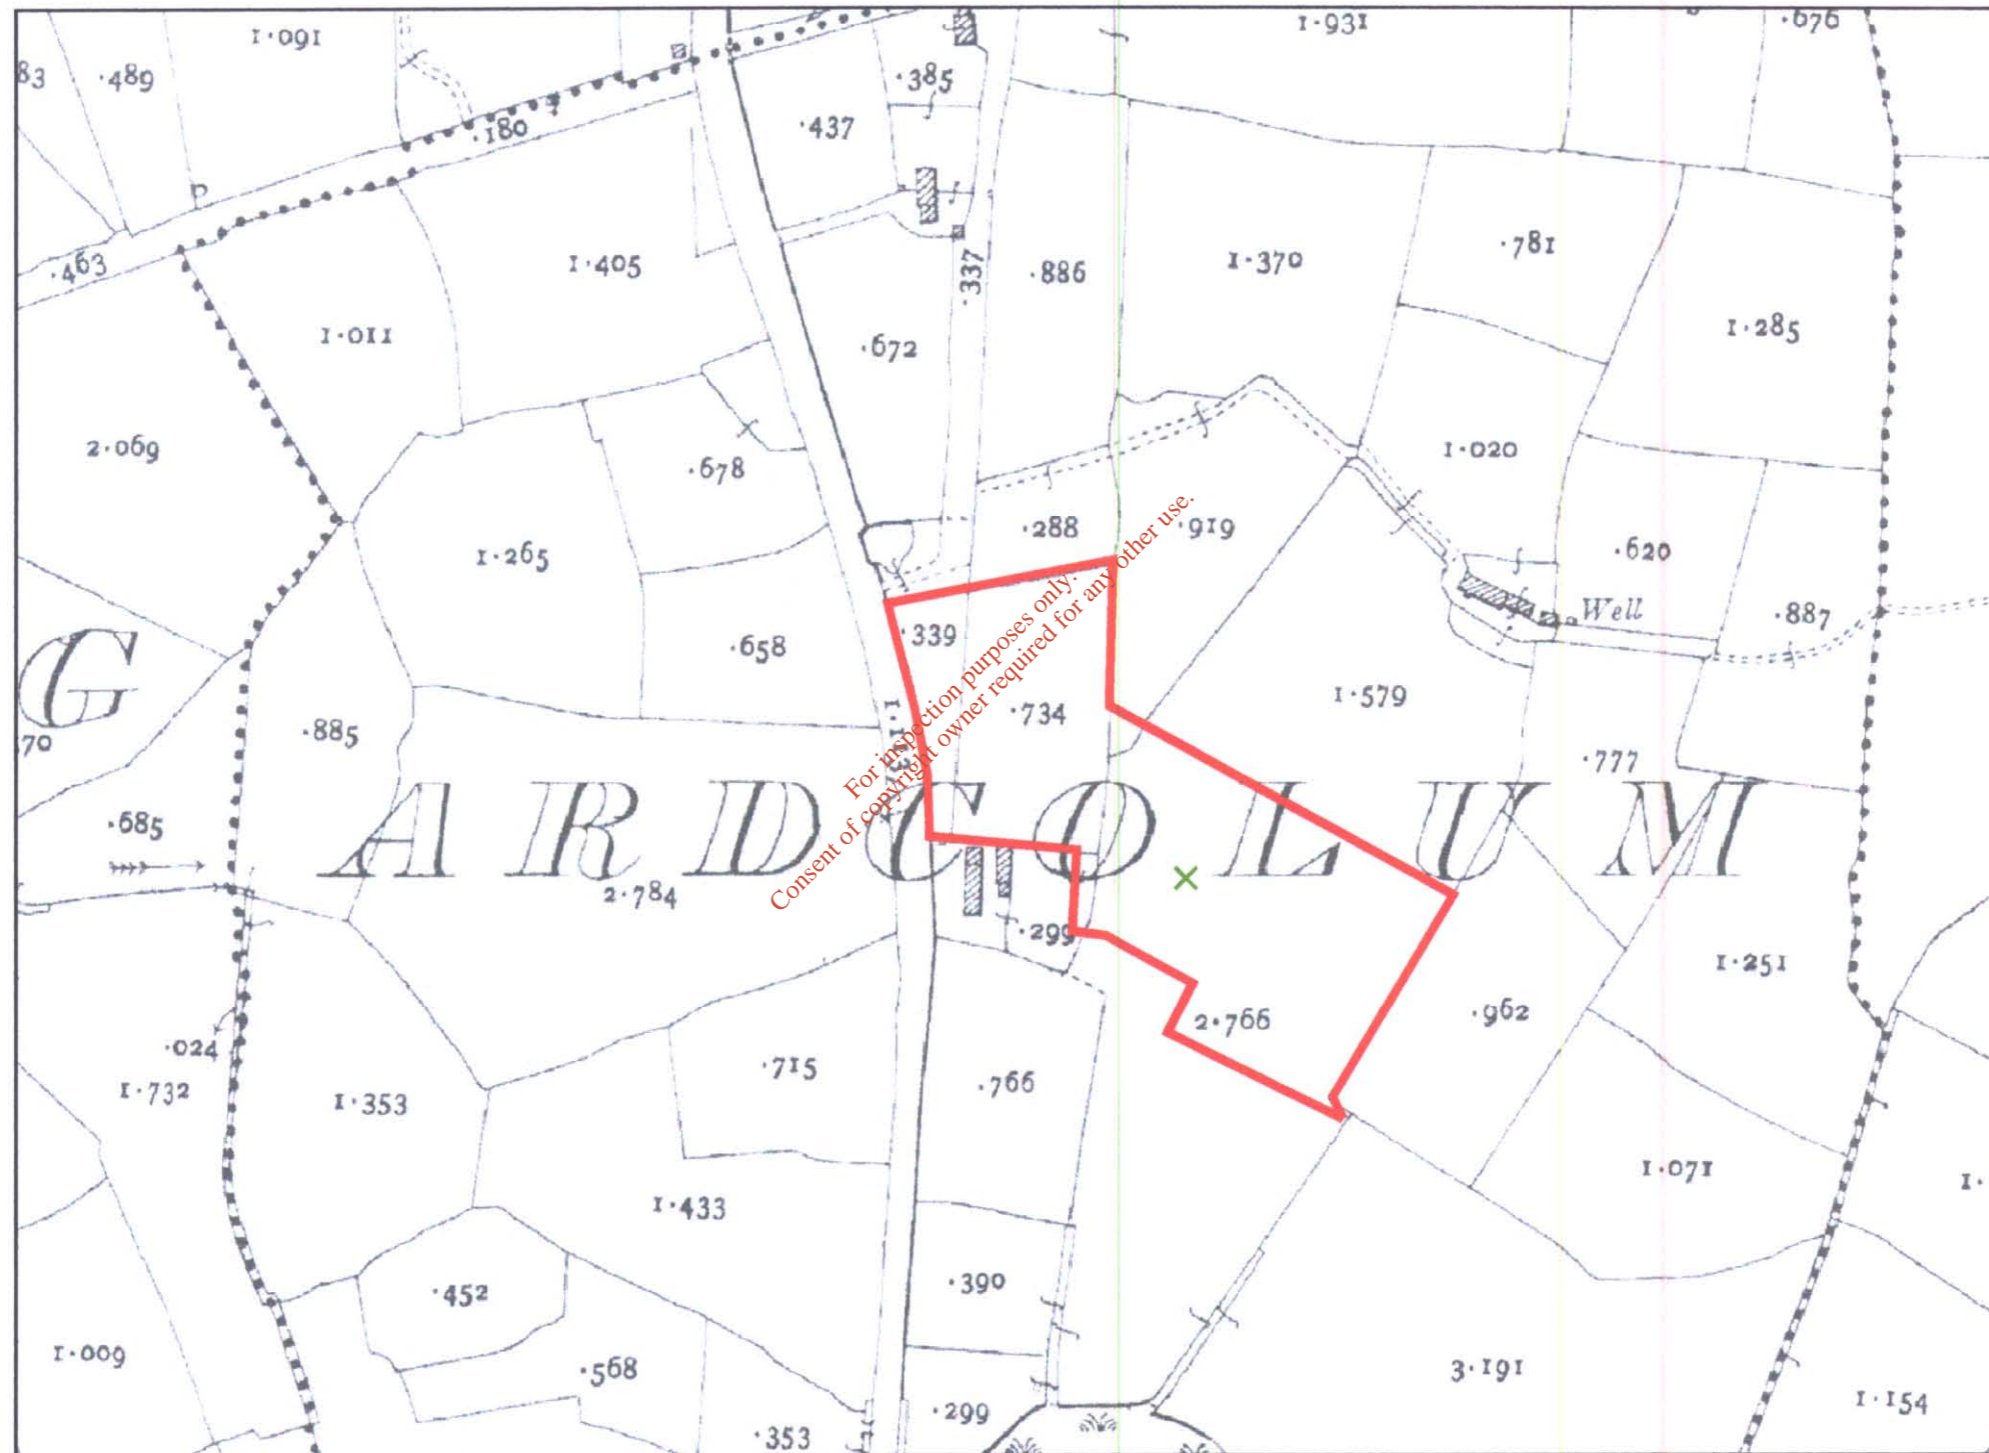

Legend:
Boundary shown in red. 
Grid Reference at  =E195943 N3110299


Joe Mc Laughlin Waste Disposal
Map B.2. Revised May 2005
AMH, Mountain Top, Letterkenny

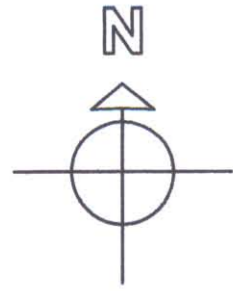

Map B.2(a) Site Plan

Scale 1:1000



- Legend:**
- A=Weighbridge
 - B= Storage / Maintenance
 - C= Waste Quarantine
 - D= Waste Handling
 - E= Shredder
 - F= Skips
 - G= Conveyor Belt
 - H= Baler
 - i= Storage
 - J= Bulker
 - K= Storage
 - L= Baler
 - M= Skip Manufacture
 - N= Wash Bay
 - O= Generator
 - P= Power Washer Shed
 - Q= ESB Supply
 - R= Proposed On-site Accomodation
 - S= Gas Storage Area
 - T= Bunded Heating Oil Tank
 - U= Plant parking and Storage
 - V= Proposed Glass Containers
 - W= Scrap Metal Trailer
 - X= Proposed Trammell
 - Y= Bunded Diesel Tank
 - Z= Proposed Amenity Area

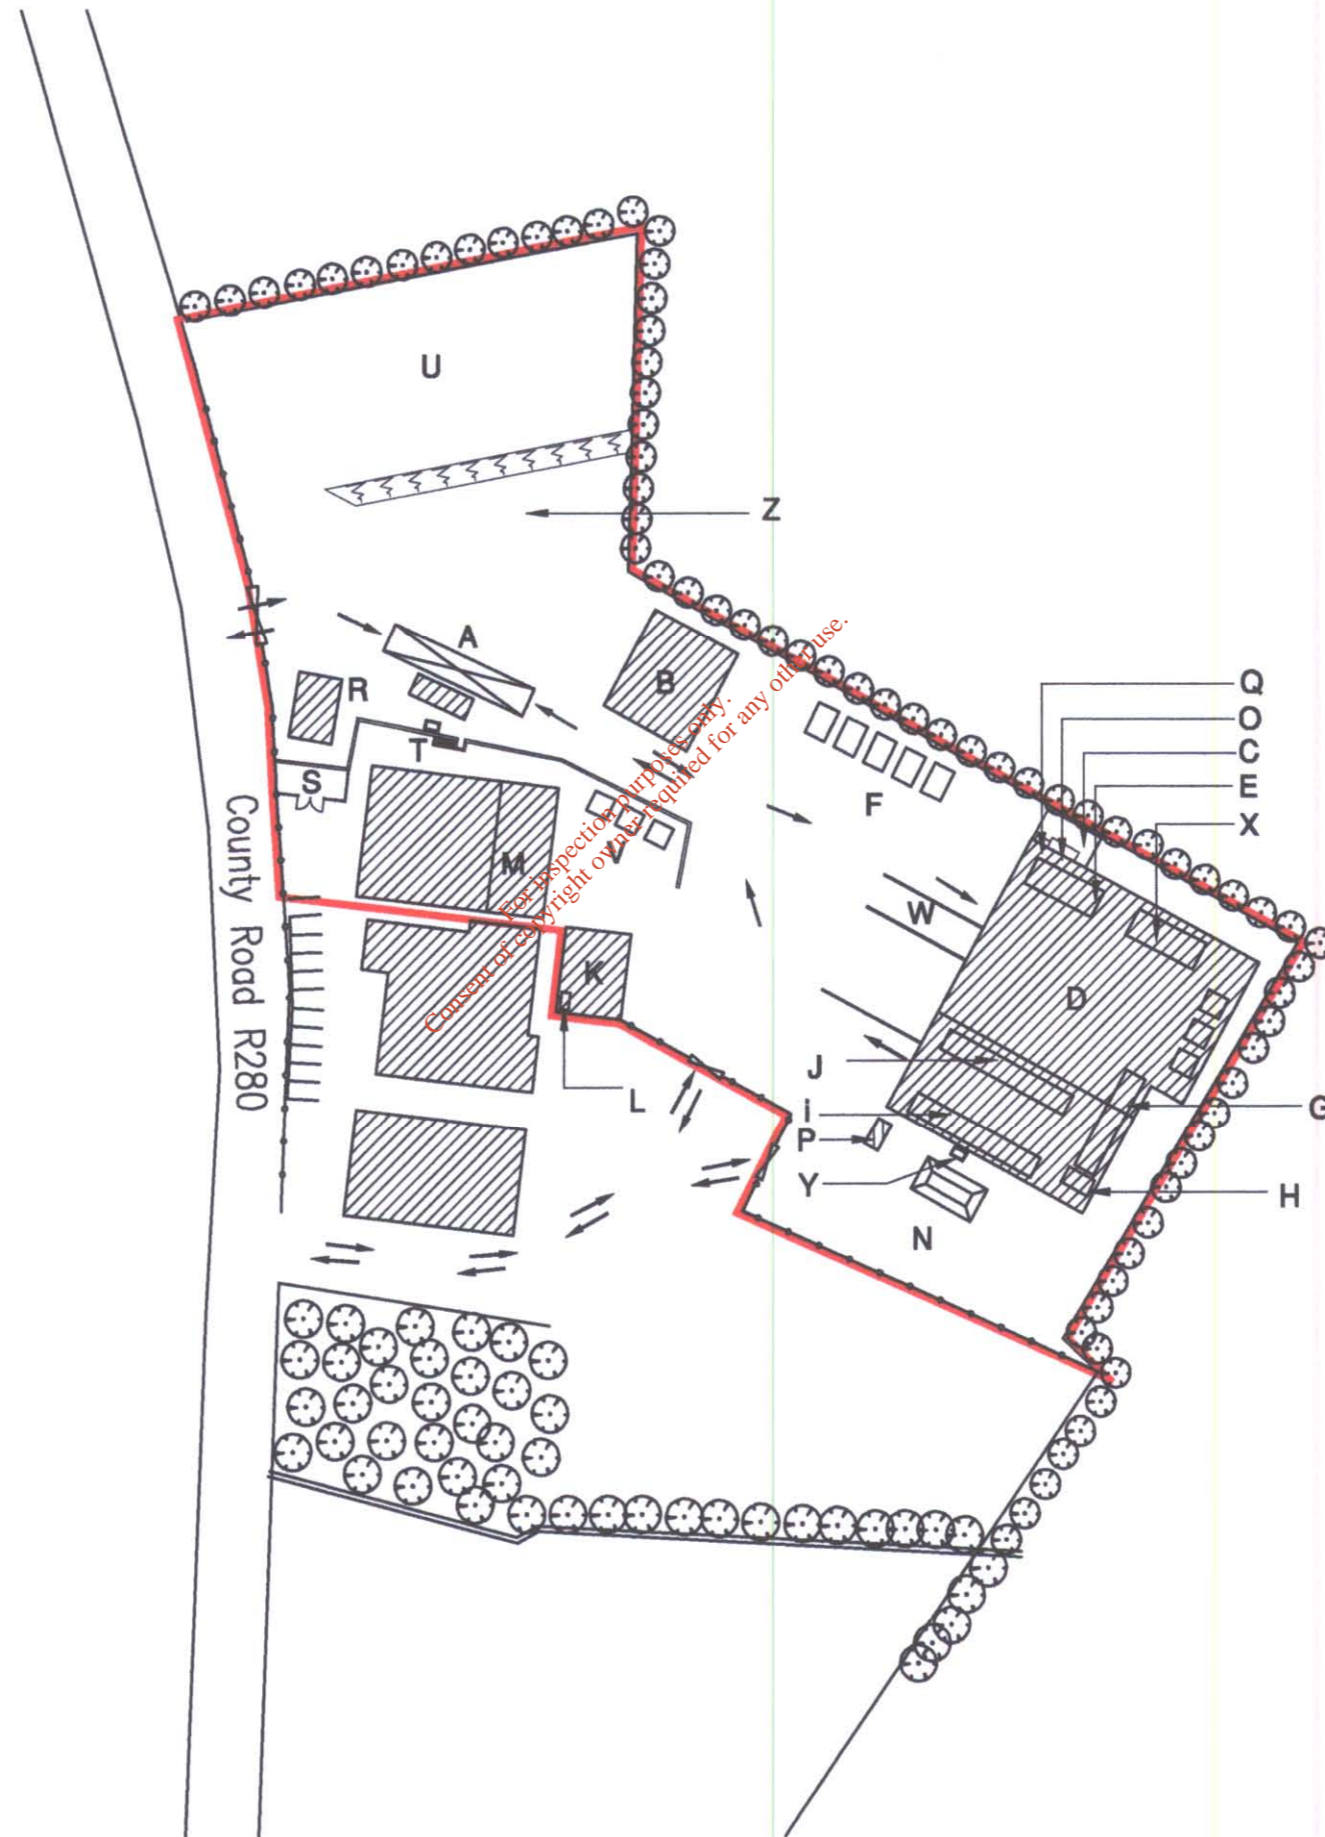

Joe Mc Laughlin Waste Disposal
 Map B.2(a) Revised May 2005
 AMH, Mountain Top, Letterkenny


Map B.2(b) Site Location Map

Scale 1:10000

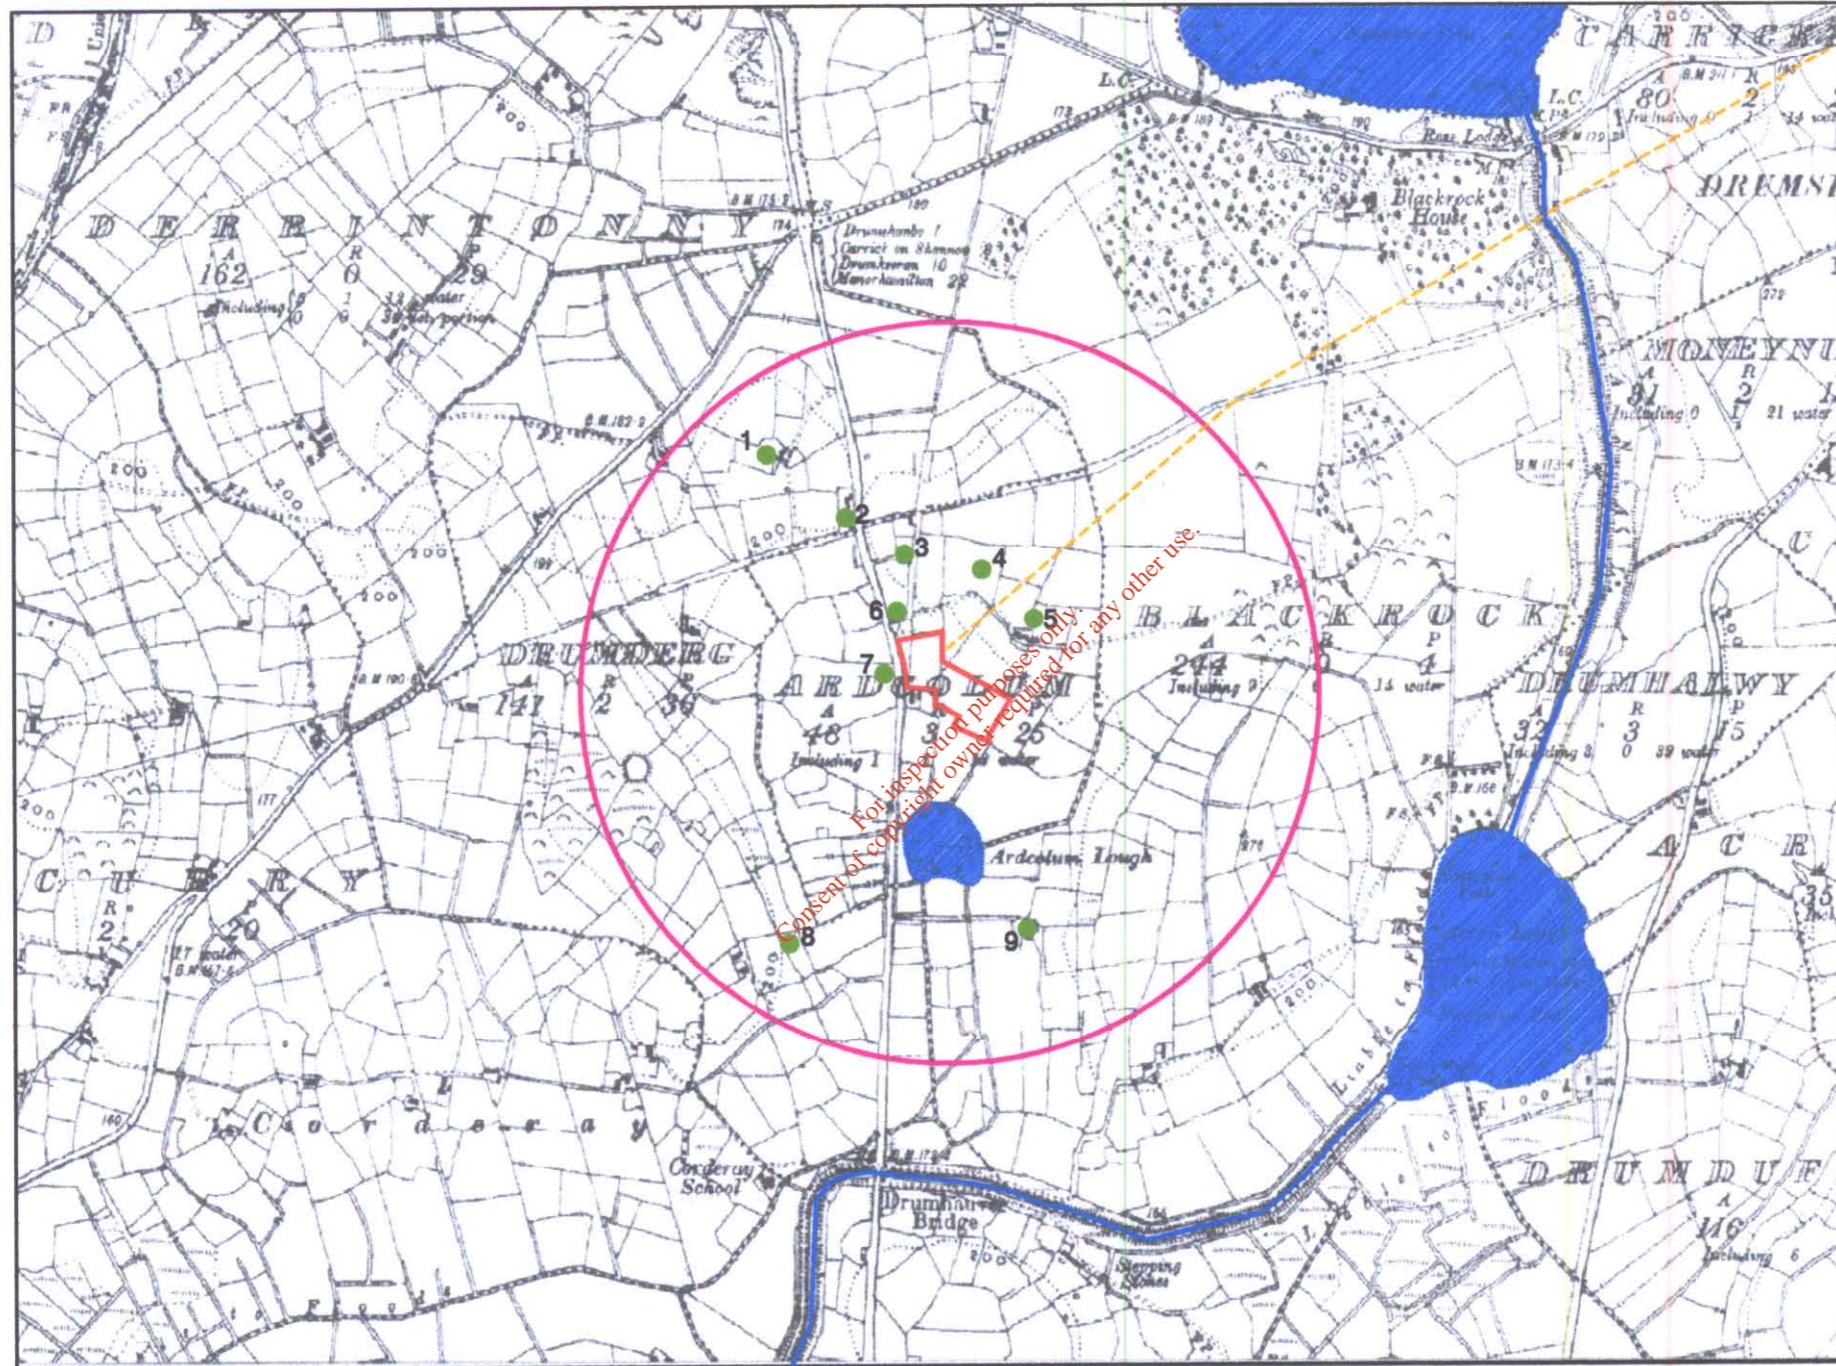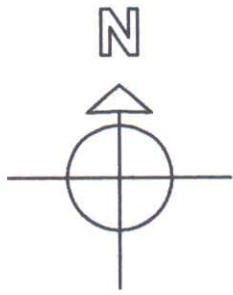

- Legend:**
- Boundary shown in red. —
 - 500m Radius shown magenta —
 - Dwelling Location shown Green —
 - Surface Watercourse shown Blue —
 - 20kv Electricity Cable —

Joe Mc Laughlin Waste Disposal
 Map B.2(b) Revised May 2005
 AMH, Mountain Top, Letterkenny

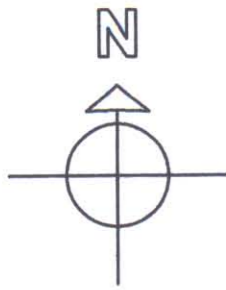


Map B.5 Location Of Site Notice

Scale 1:1000


Location of Site Notice

- Legend:**
- A=Weighbridge
 - B= Storage / Maintenance
 - C= Waste Quarantine
 - D= Waste Handling
 - E= Shredder
 - F= Skips
 - G= Conveyor Belt
 - H= Baler
 - i= Storage
 - J= Bulker
 - K= Storage
 - L= Baler
 - M= Skip Manufacture
 - N= Wash Bay
 - O= Generator
 - P= Power Washer Shed
 - Q= ESB Supply
 - R= Proposed On-site Accomodation
 - S= Gas Storage Area
 - T= Bunded Heating Oil Tank
 - U= Plant parking and Storage
 - V= Proposed Glass Containers
 - W= Scrap Metal Trailer
 - X= Proposed Trammell
 - Y= Bunded Diesel Tank
 - Z= Proposed Amenity Area

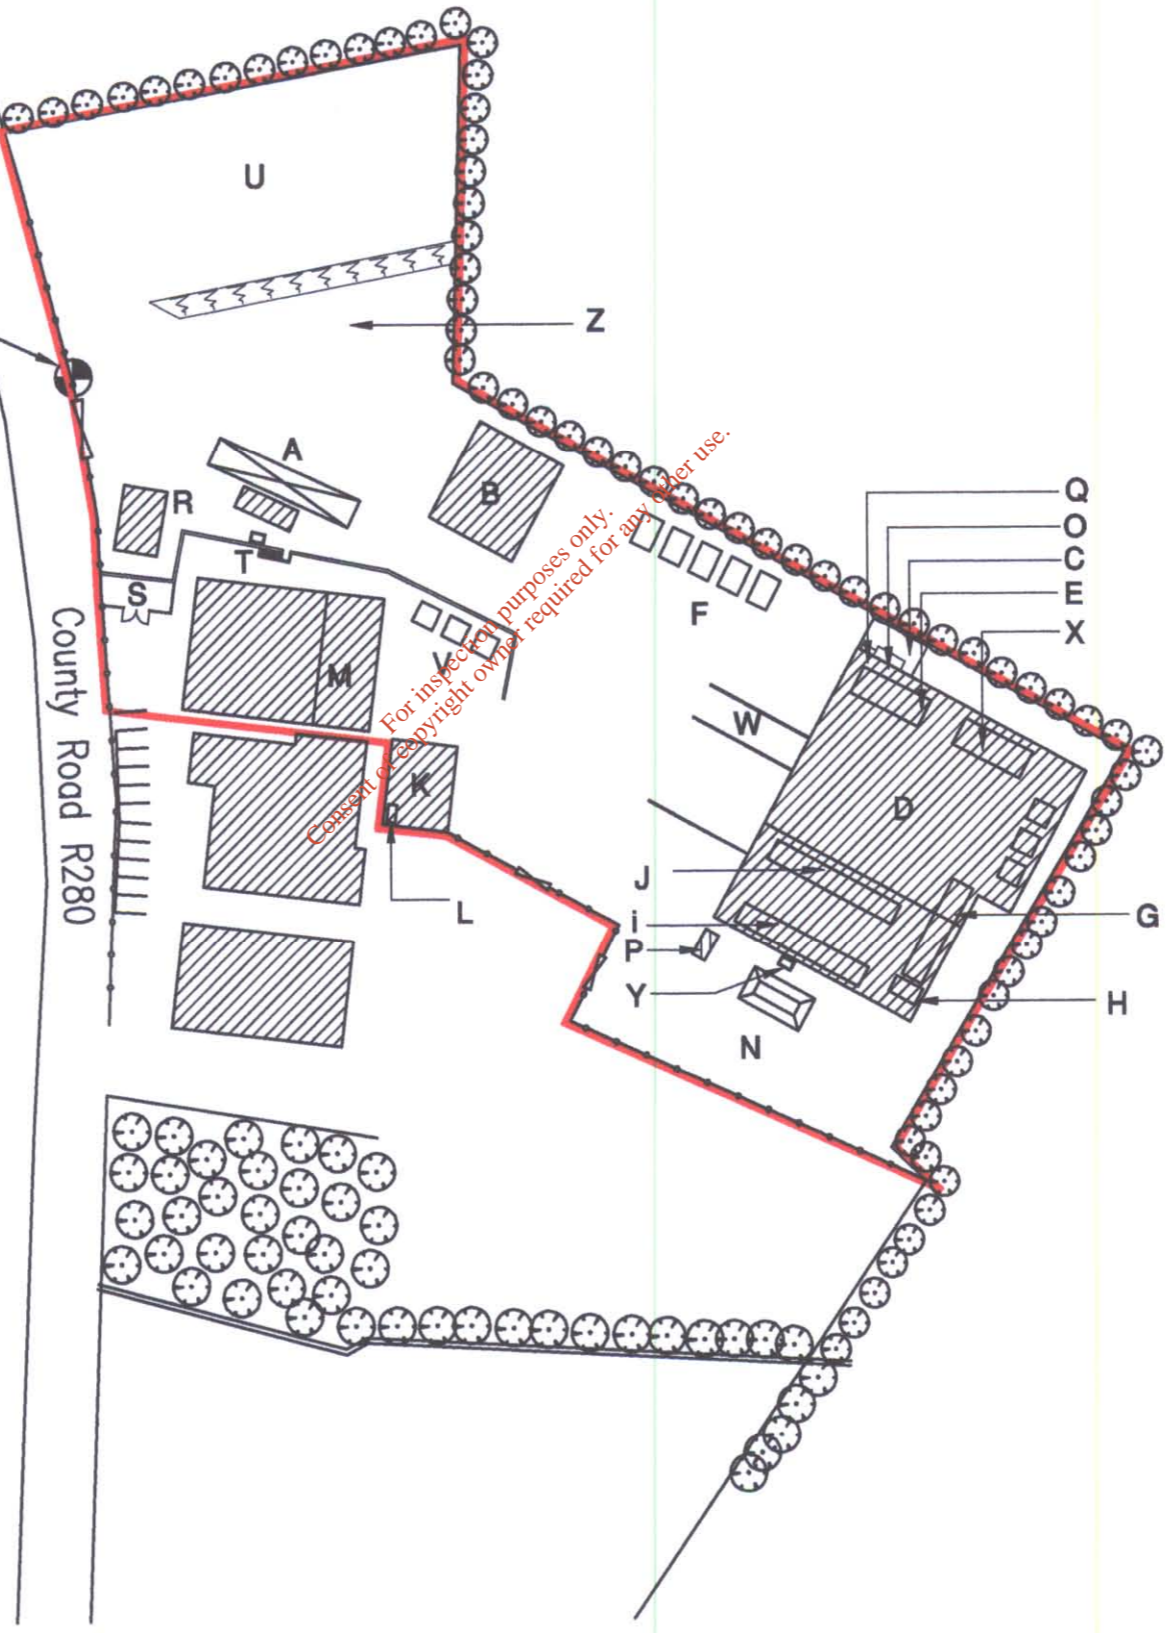


Joe Mc Laughlin Waste Disposal
 Map B.5 Revised May 2005
 AMH, Mountain Top, Letterkenny


Map C.1.1 Dust Monitoring locations at the Joe McLoughlin Waste Disposal Site

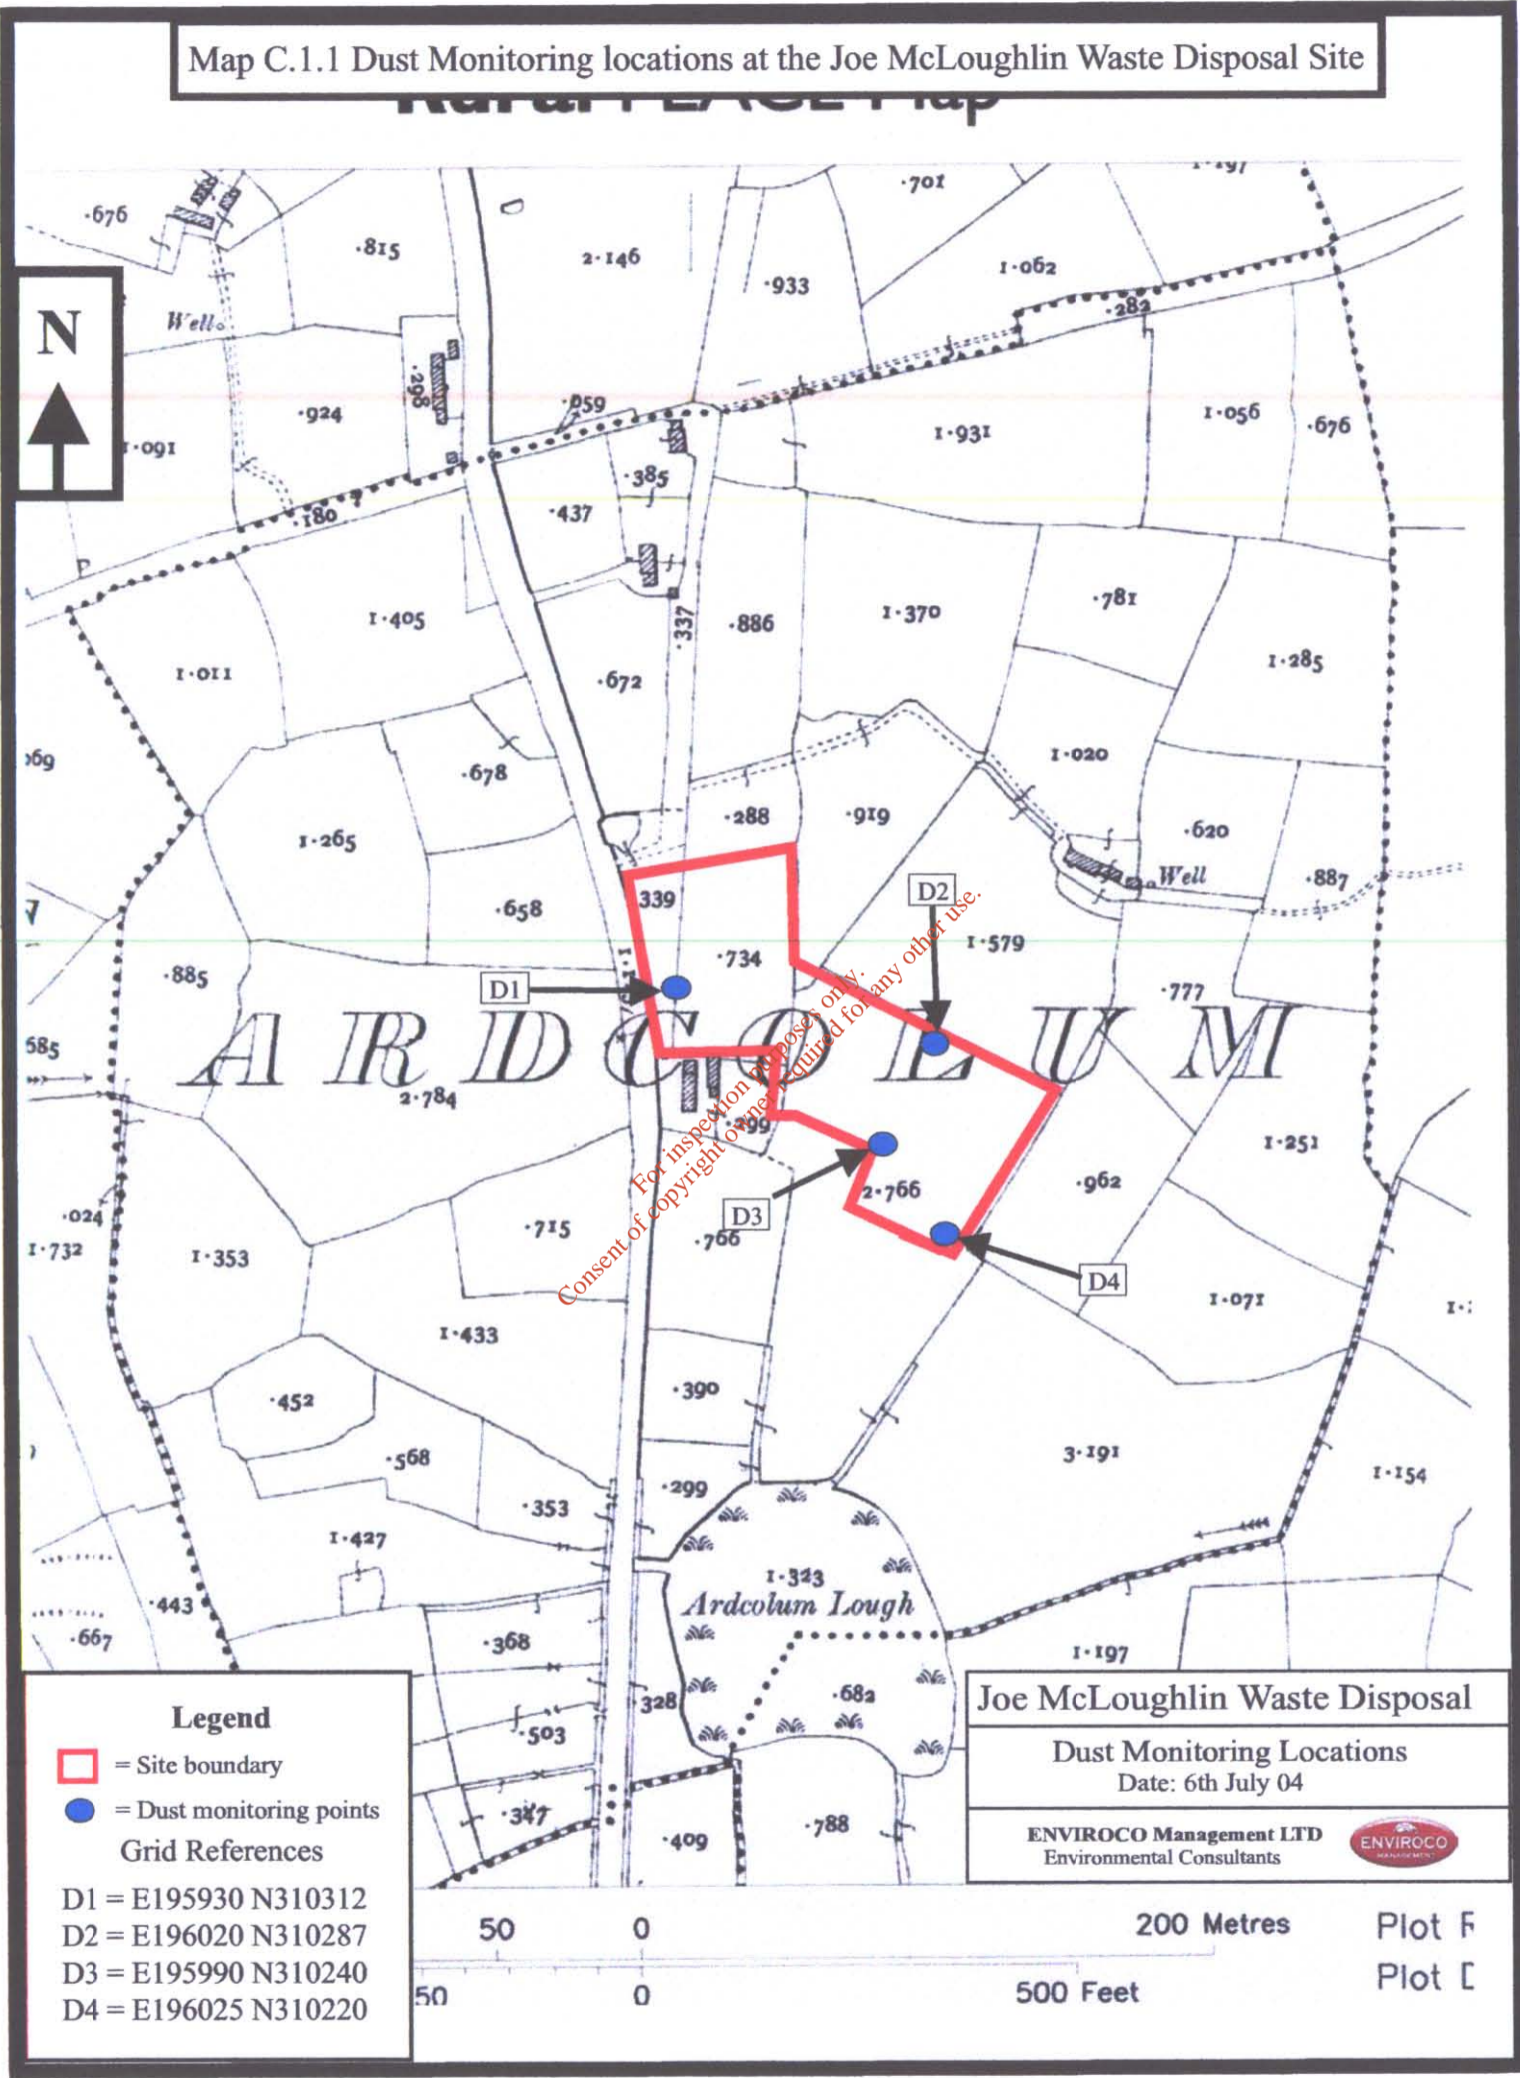


Map C.3.1 Features of Cultural Importance within 3Km of Joe McLoughlin Waste Ltd.

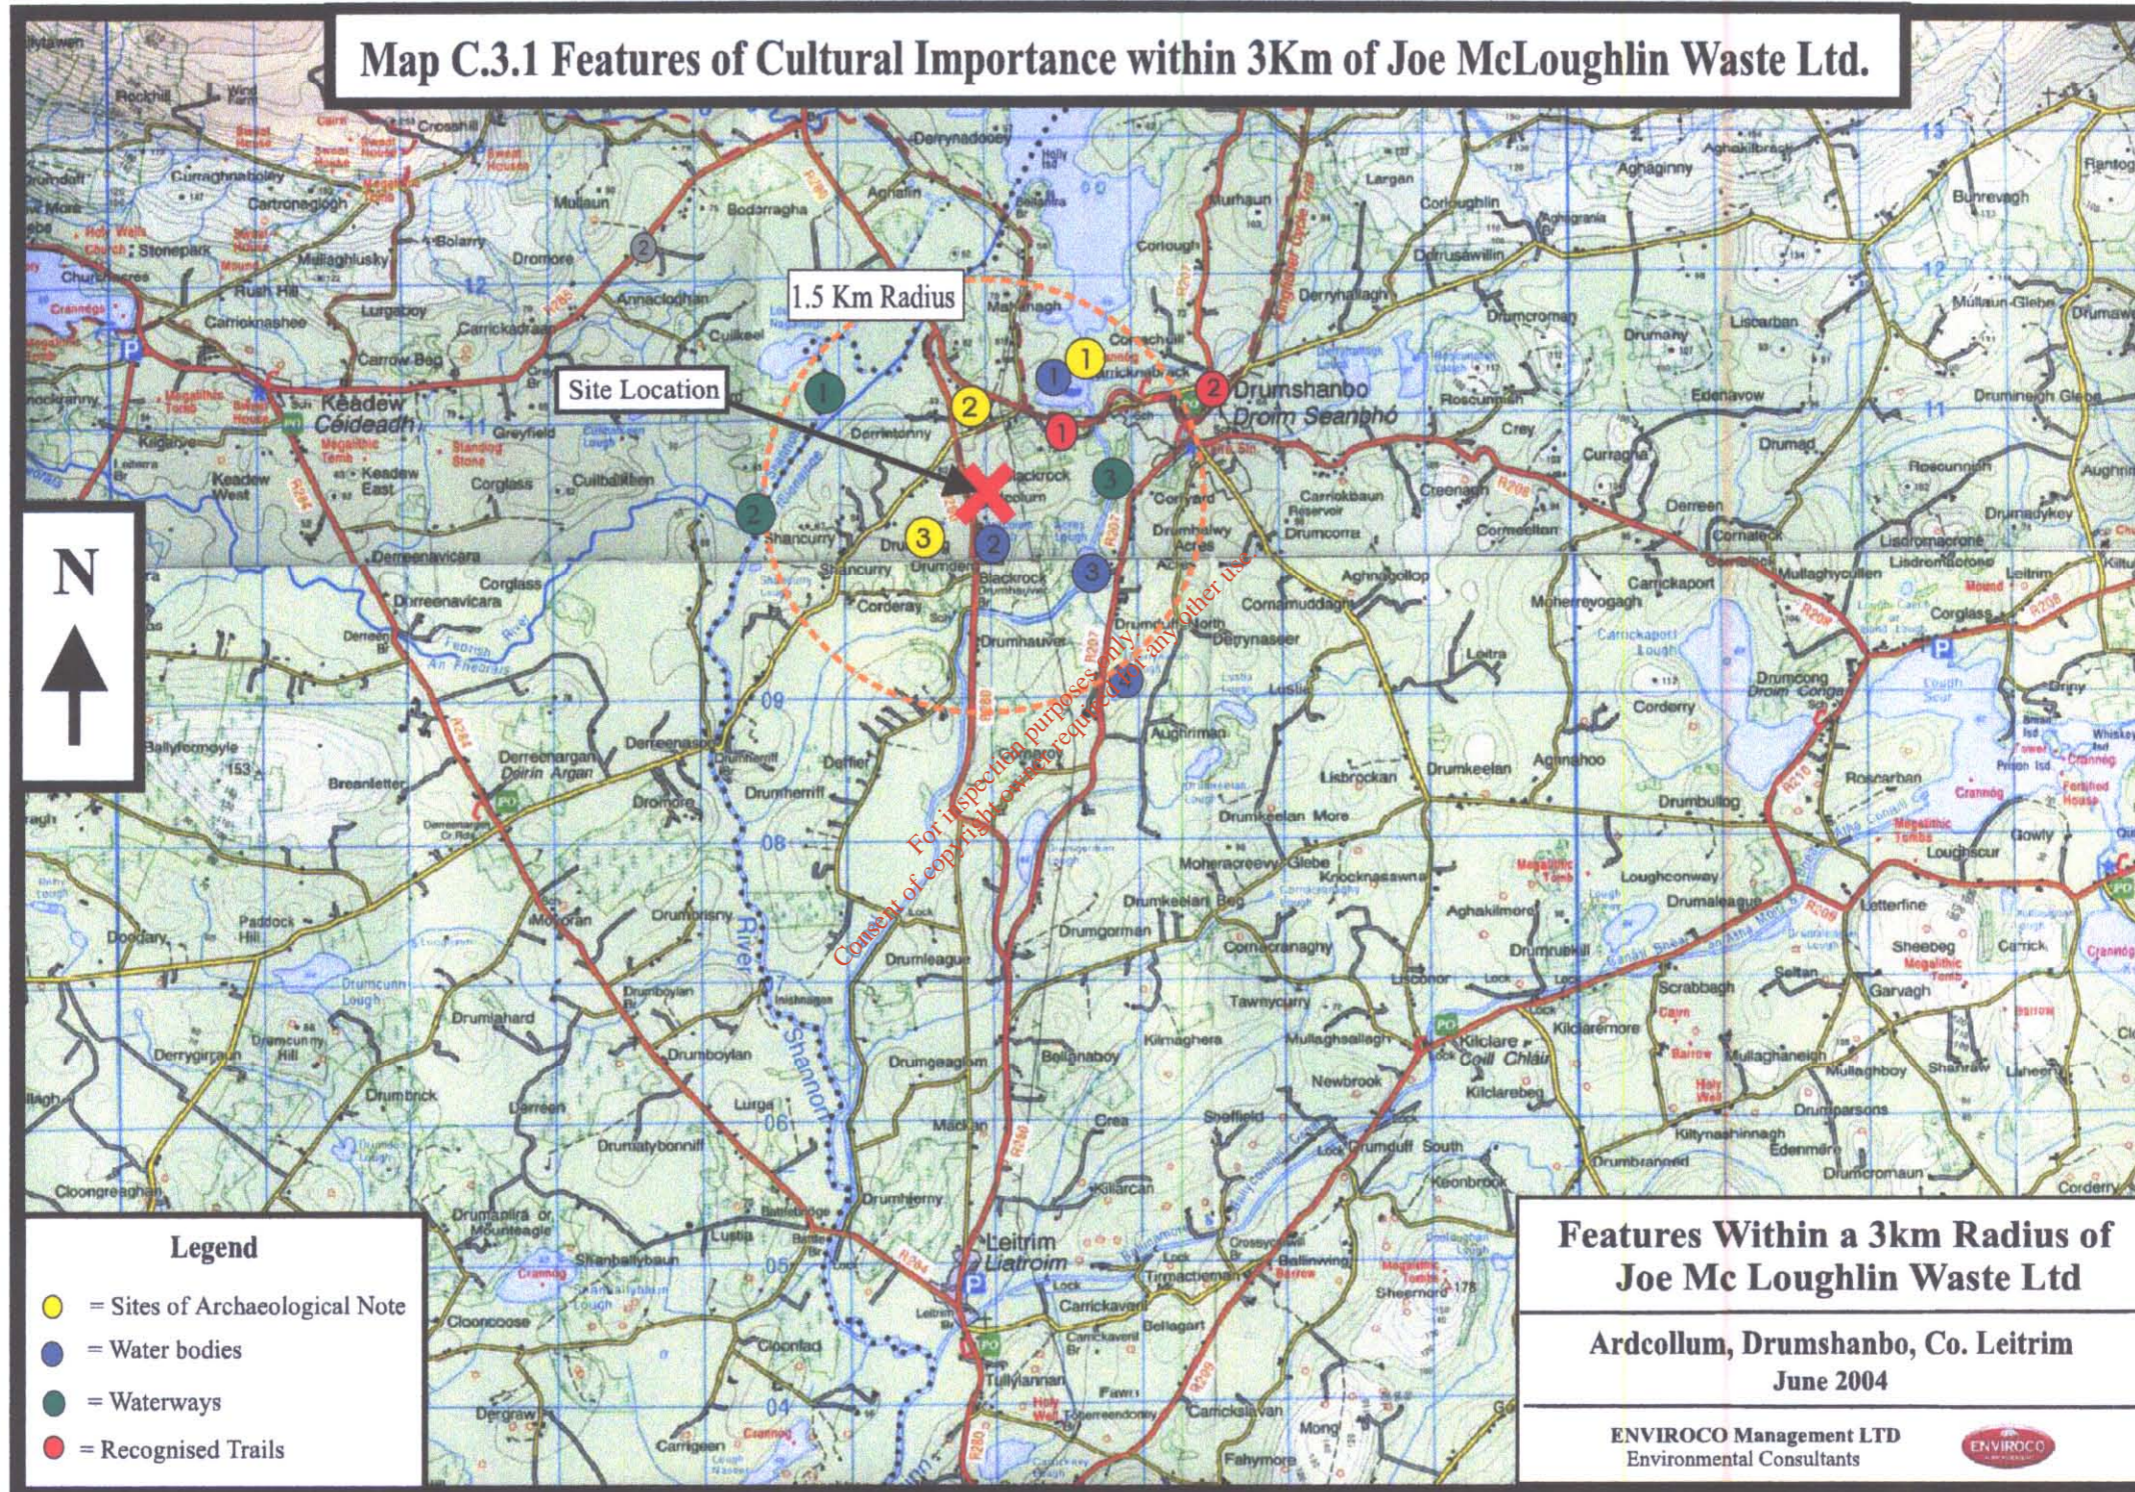

Map C.5.1. Location of Dwellings Within 500 Metres of the Joe McLoughlin Waste Disposal Site

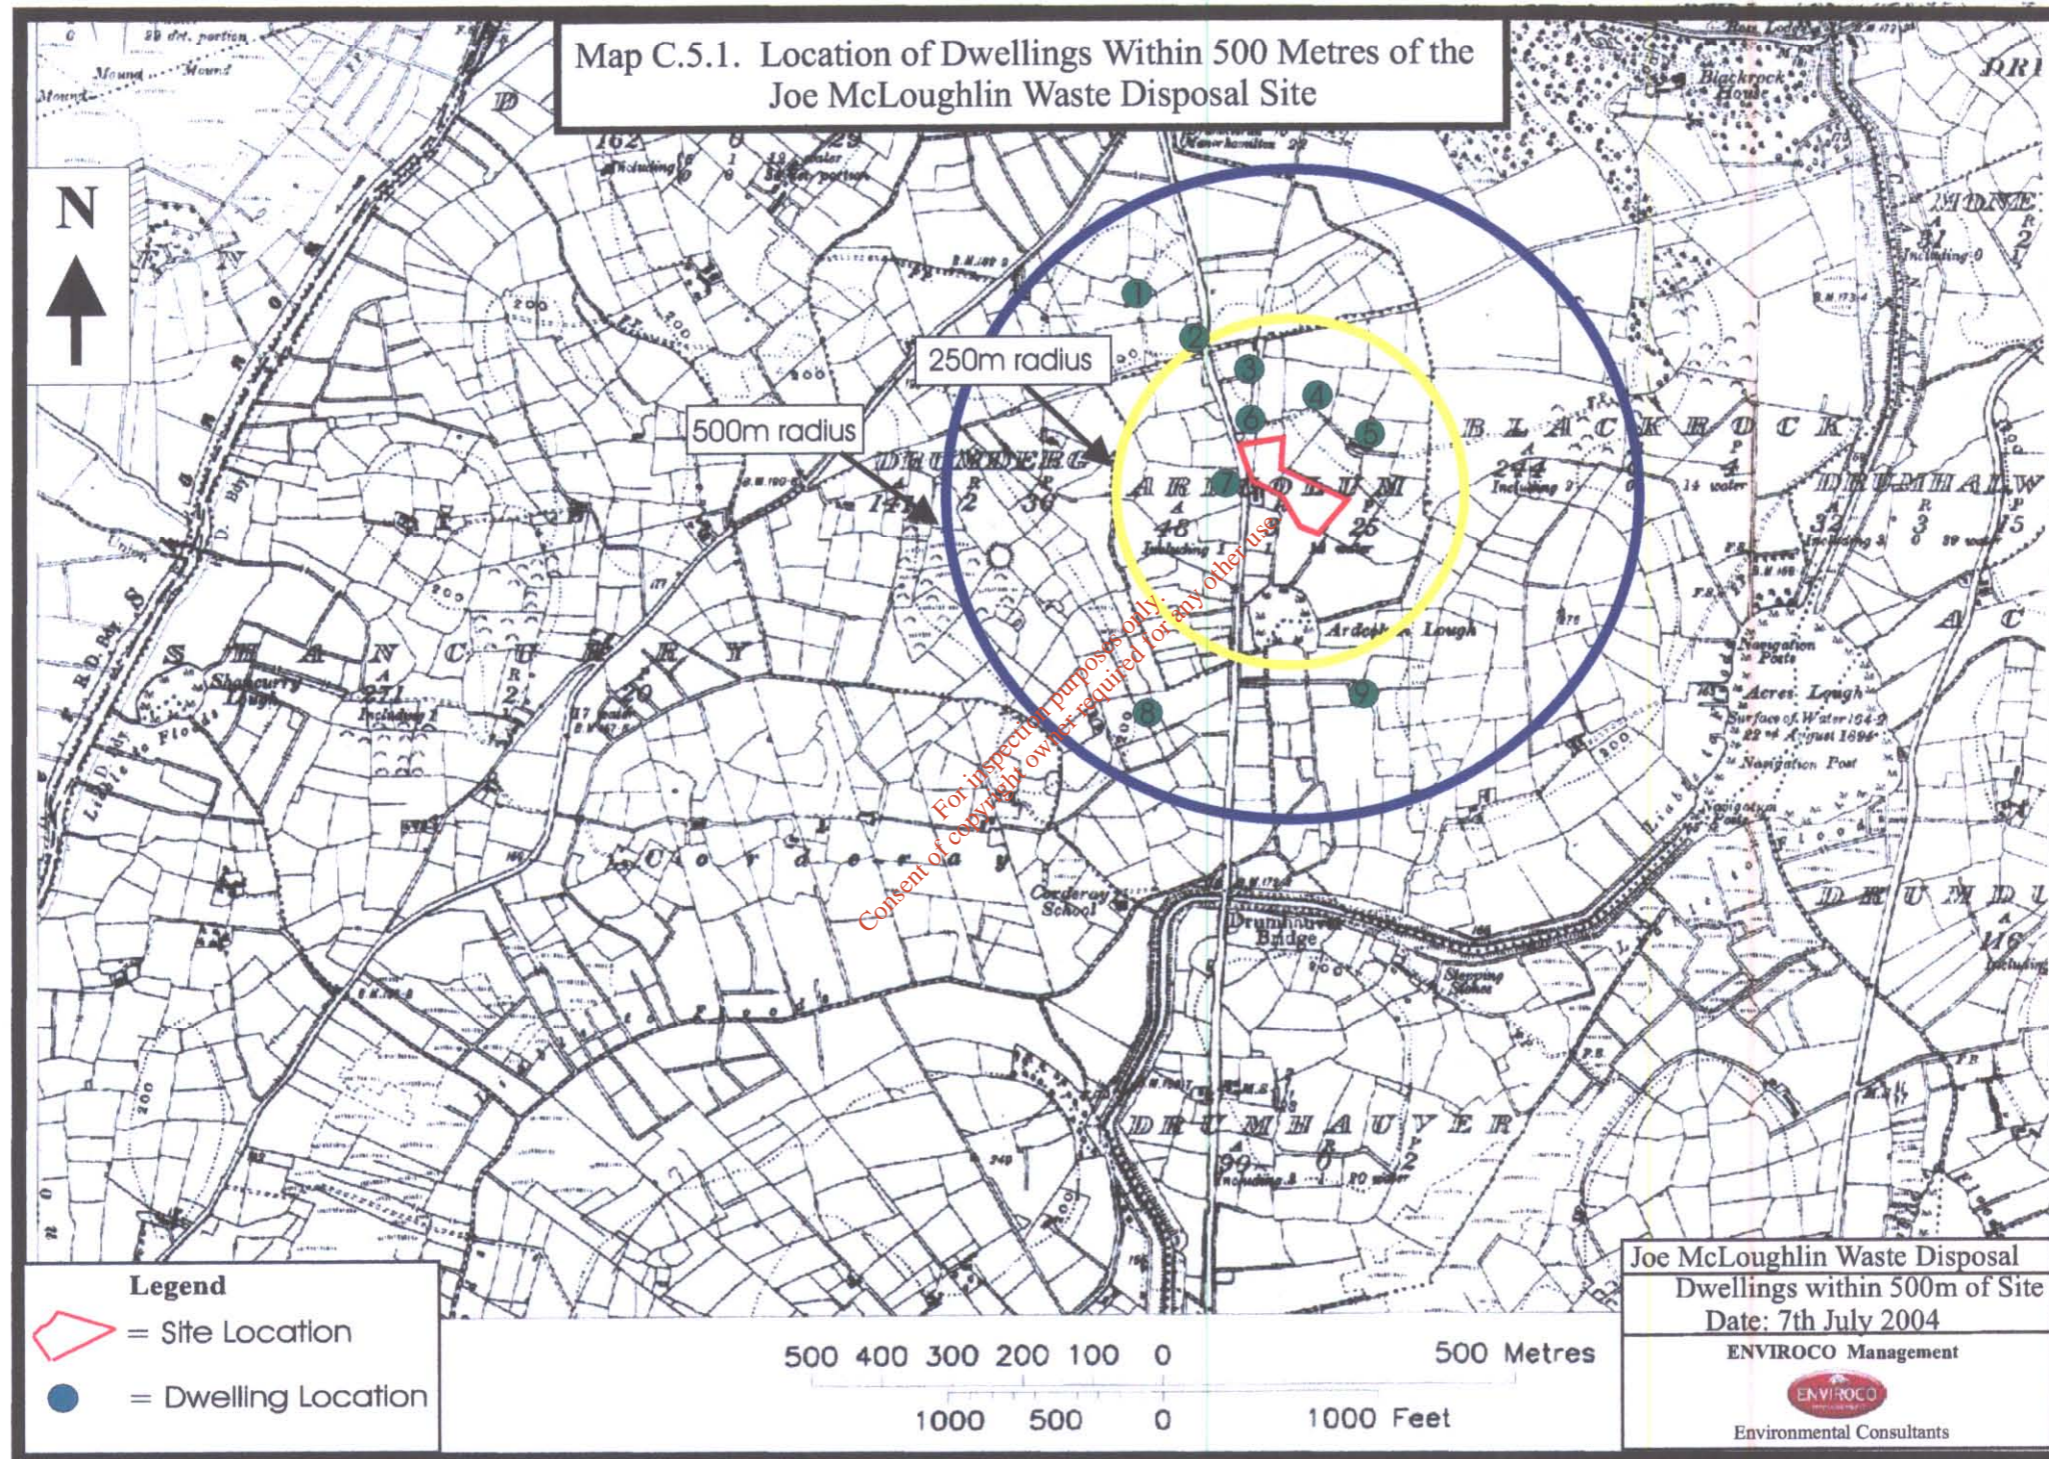

Map C.6 Geology of Drumshanbo, Co Leitrim and its Environs

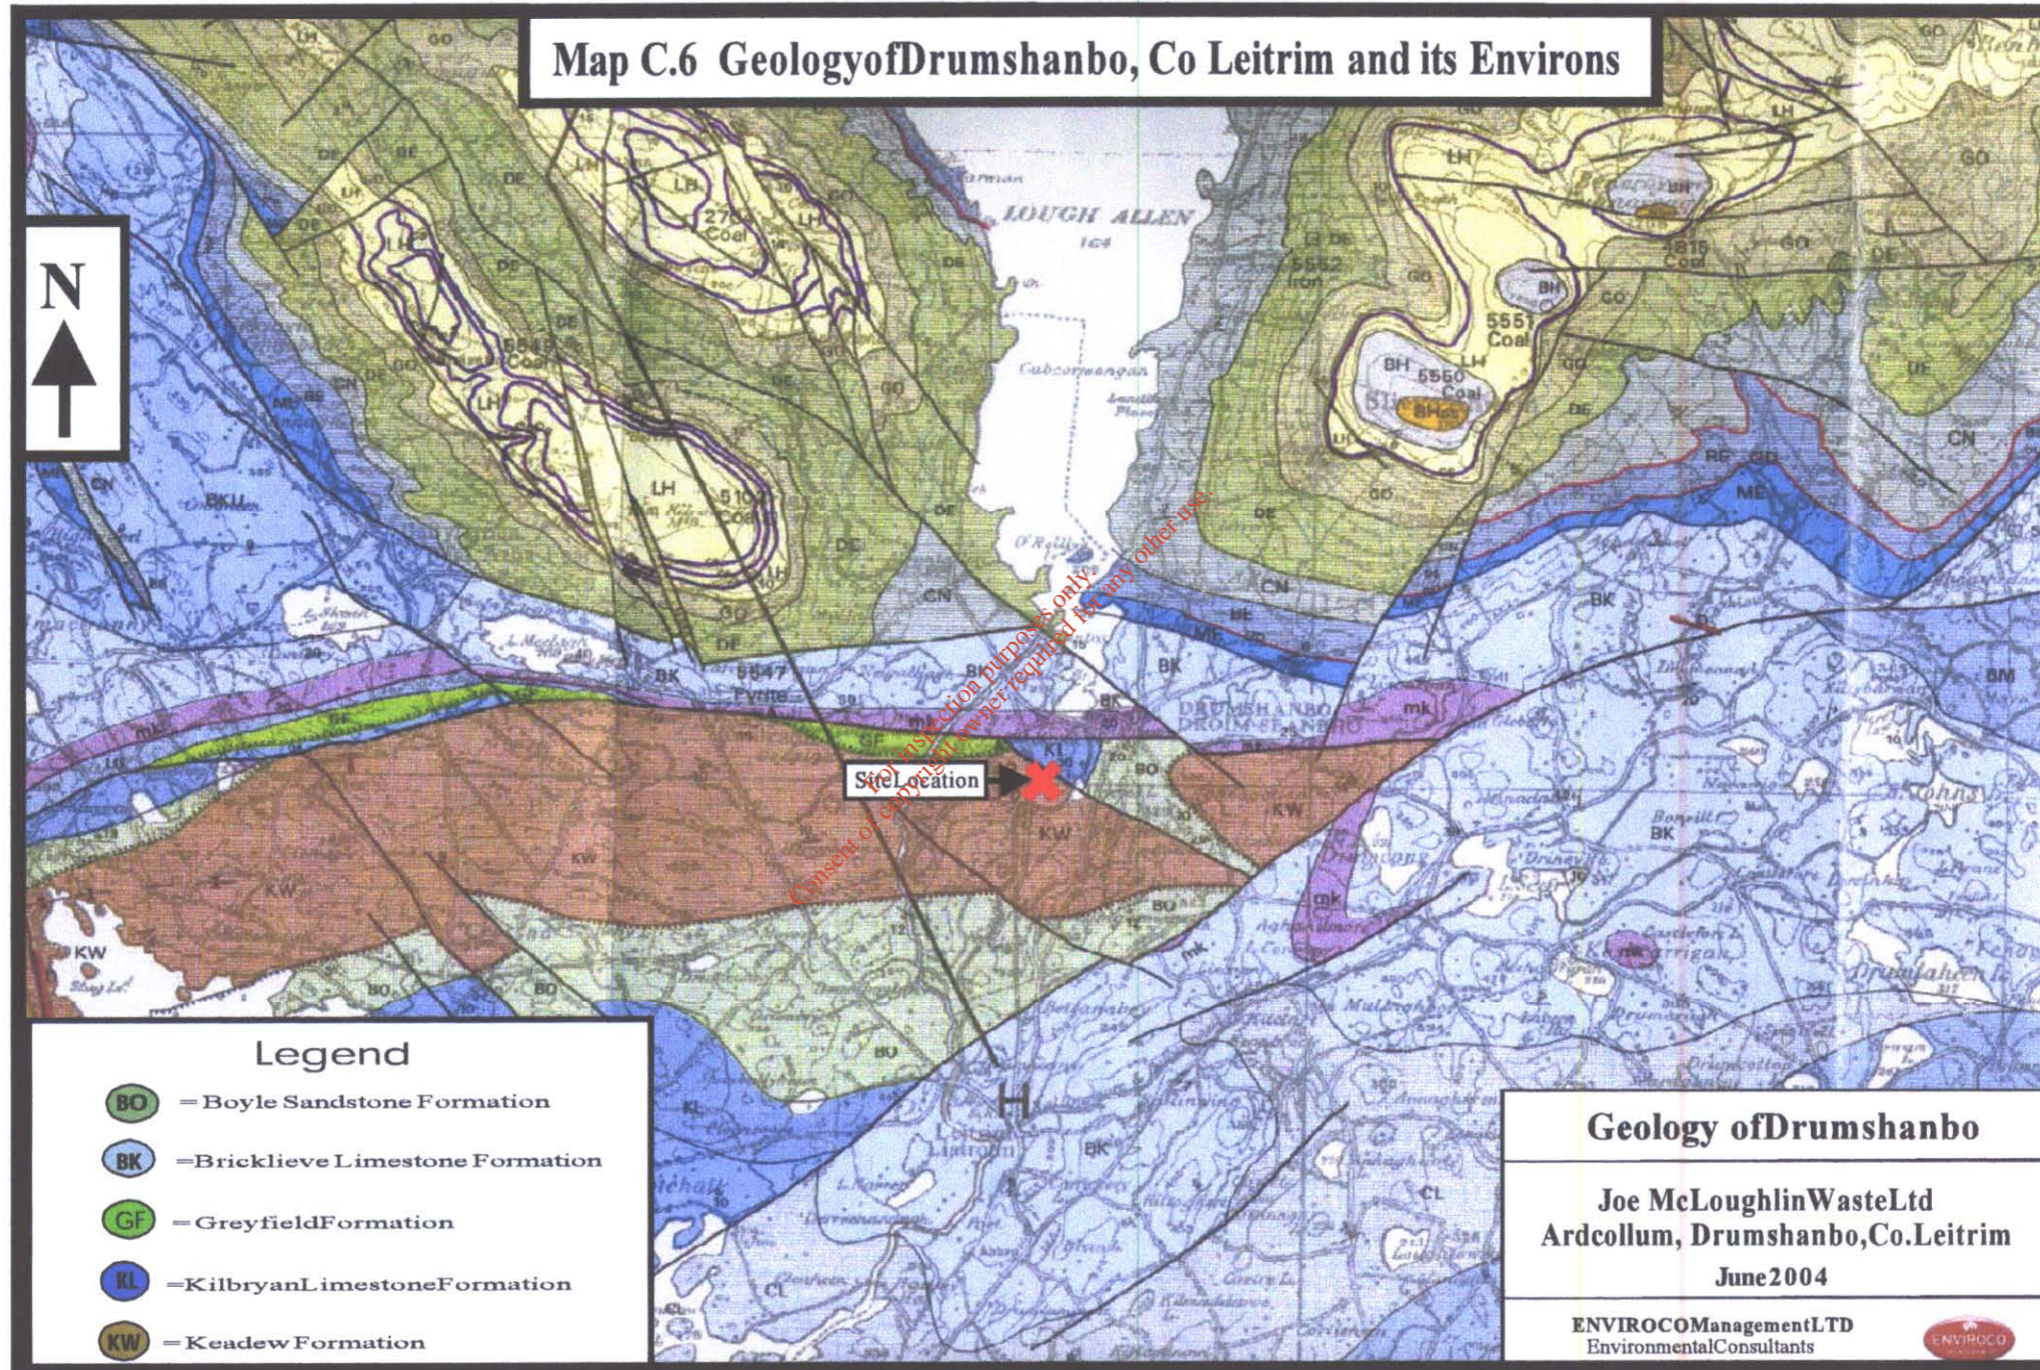


Geology of Drumshanbo

Joe McLoughlin Waste Ltd
 Ardcollum, Drumshanbo, Co. Leitrim
 June 2004

ENVIROCOM Management LTD
 Environmental Consultants



Map C.8.1 Noise Monitoring locations at the Joe McLoughlin Waste Disposal Site

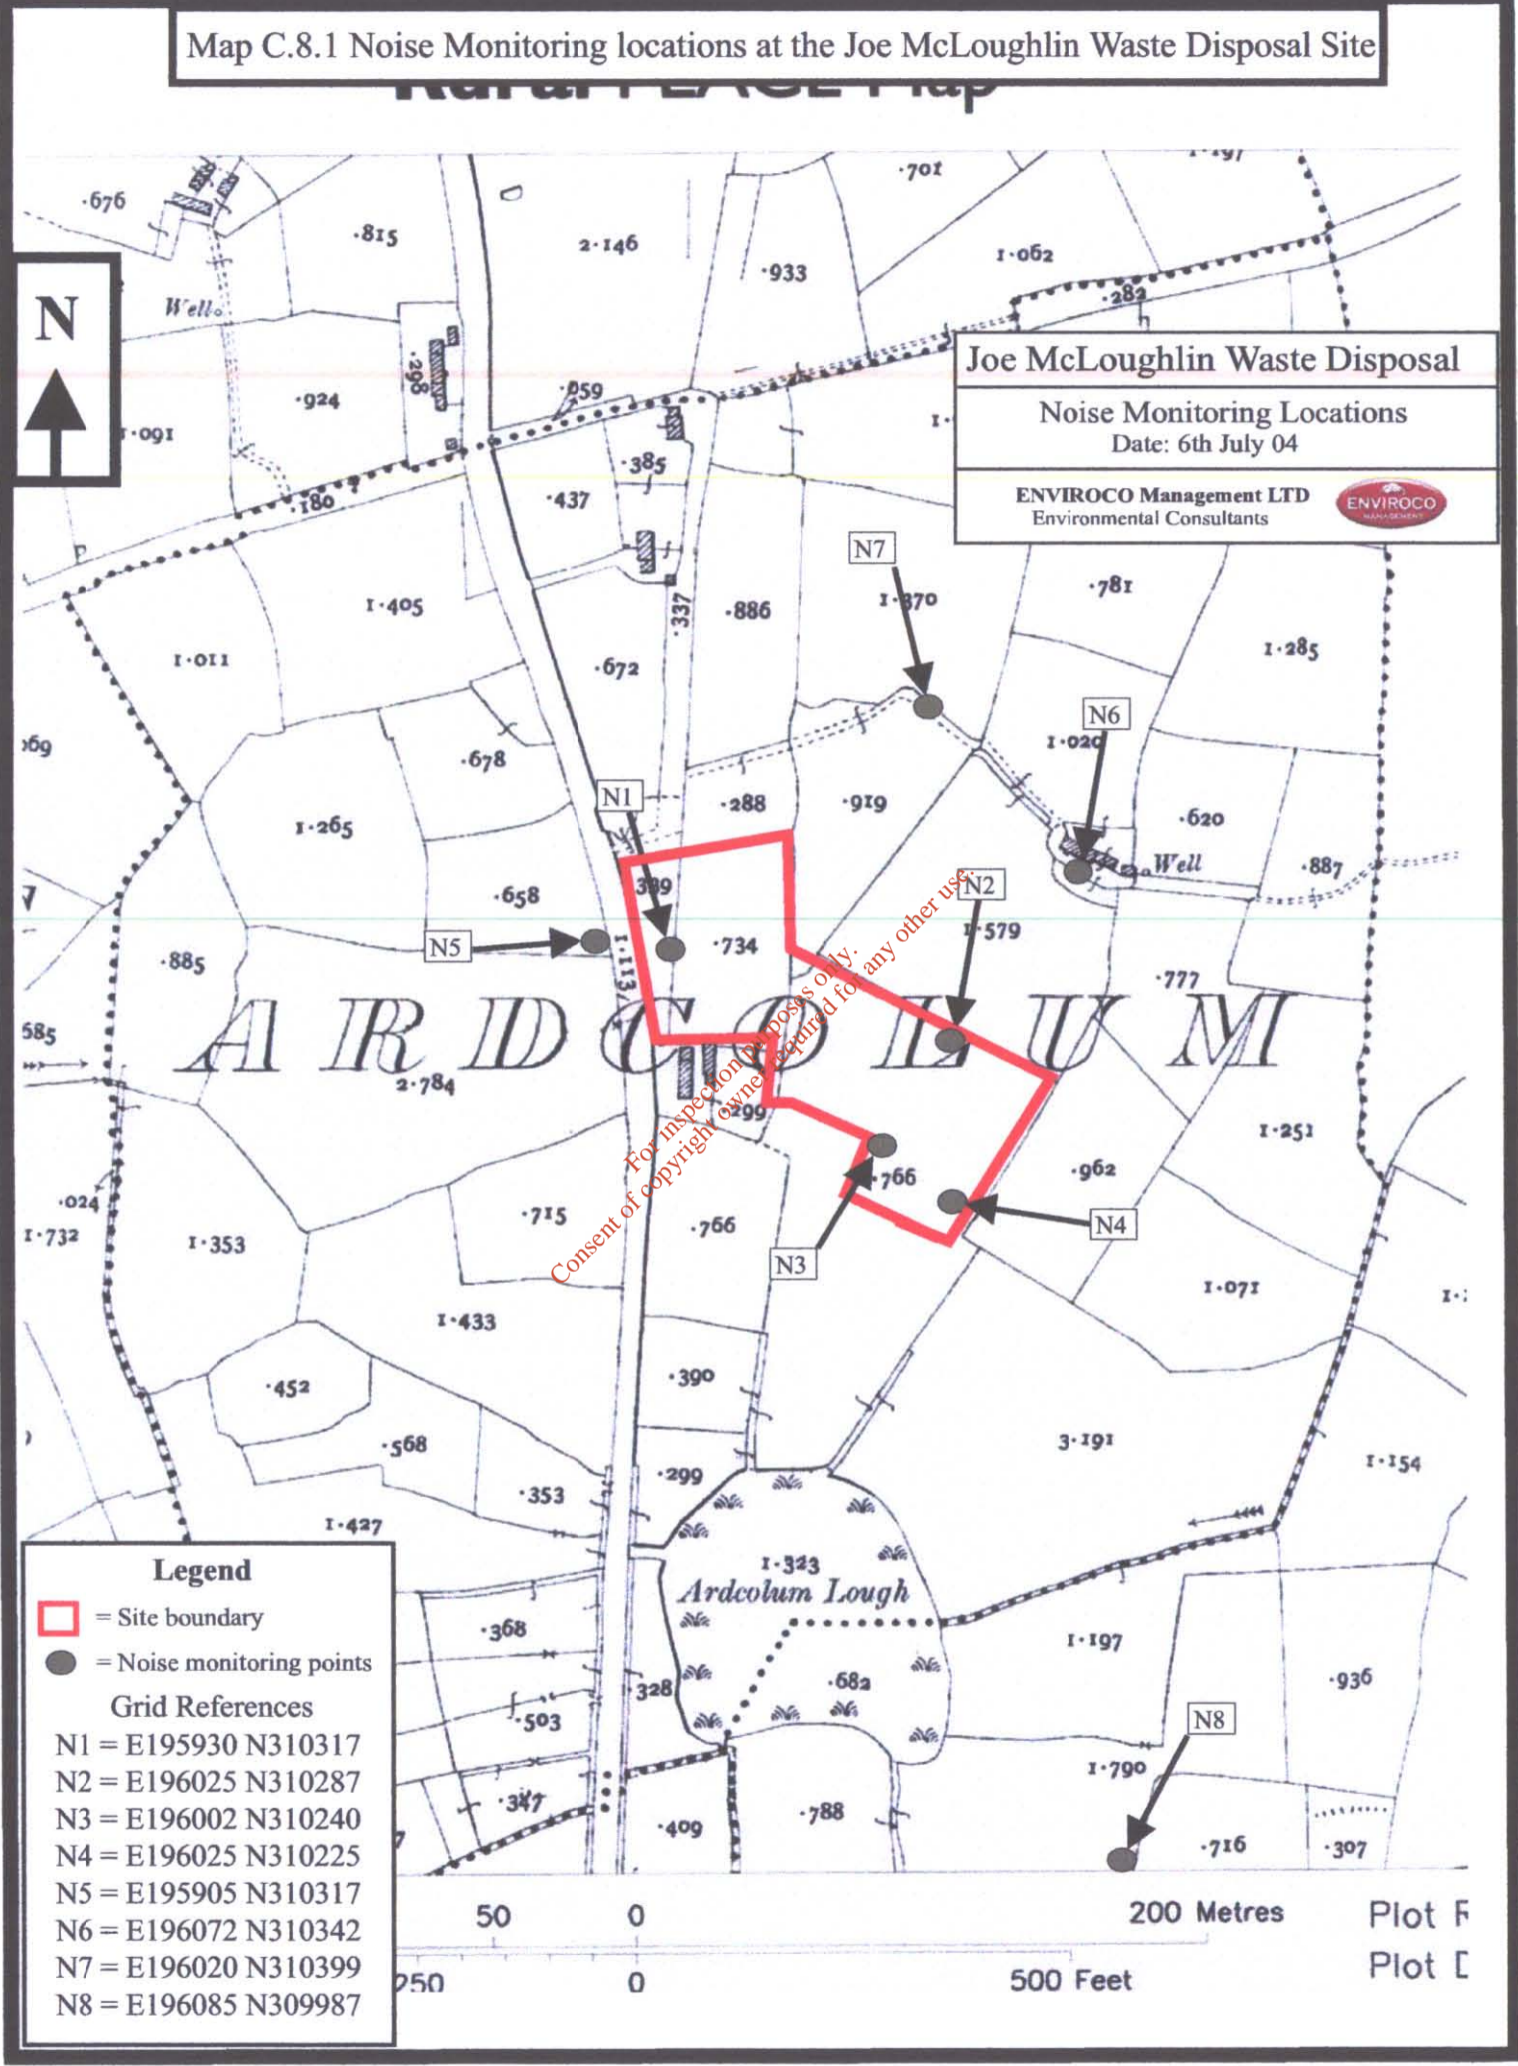

Map C.9.1. Closest Surface Waters Courses to the Joe McLoughlin Waste Disposal

