

177-2.



Onyx Ireland Ltd

14A Six Cross Roads Business Park
Waterford
Tel 051 333944
Fax 051 333945
Email info@onyxgroup.ie
Website www.onyxgroup.ie

Office of Licensing and Guidance
Environmental Protection Agency
P.O. Box 3000
Johnstown Castle Estate
Co. Wexford

Date:
7th Sept-2005

Our ref: C/025/05

Re: Submission of information for review of Licence 177-1.

To Whom it may concern,

Please find attached a copy of a site plan A.115 (Environmental Monitoring Locations) for ONYX Ireland Ltd at the Six Cross Roads Business Park Waterford City, (Licence Reg No. 177-1).


This information is sent forward in conjunction with a Licence Review Application that was sent to the Agency on 06/12/04.

I hope that this is to your satisfaction.

If you require any additional information please contact me.


Yours Sincerely,,

Michael Storan
Environmental Officer

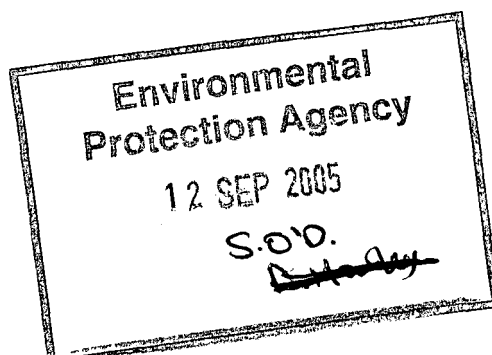


ENVIRONMENTAL MONITORING LOCATIONS

SCALE 1:500

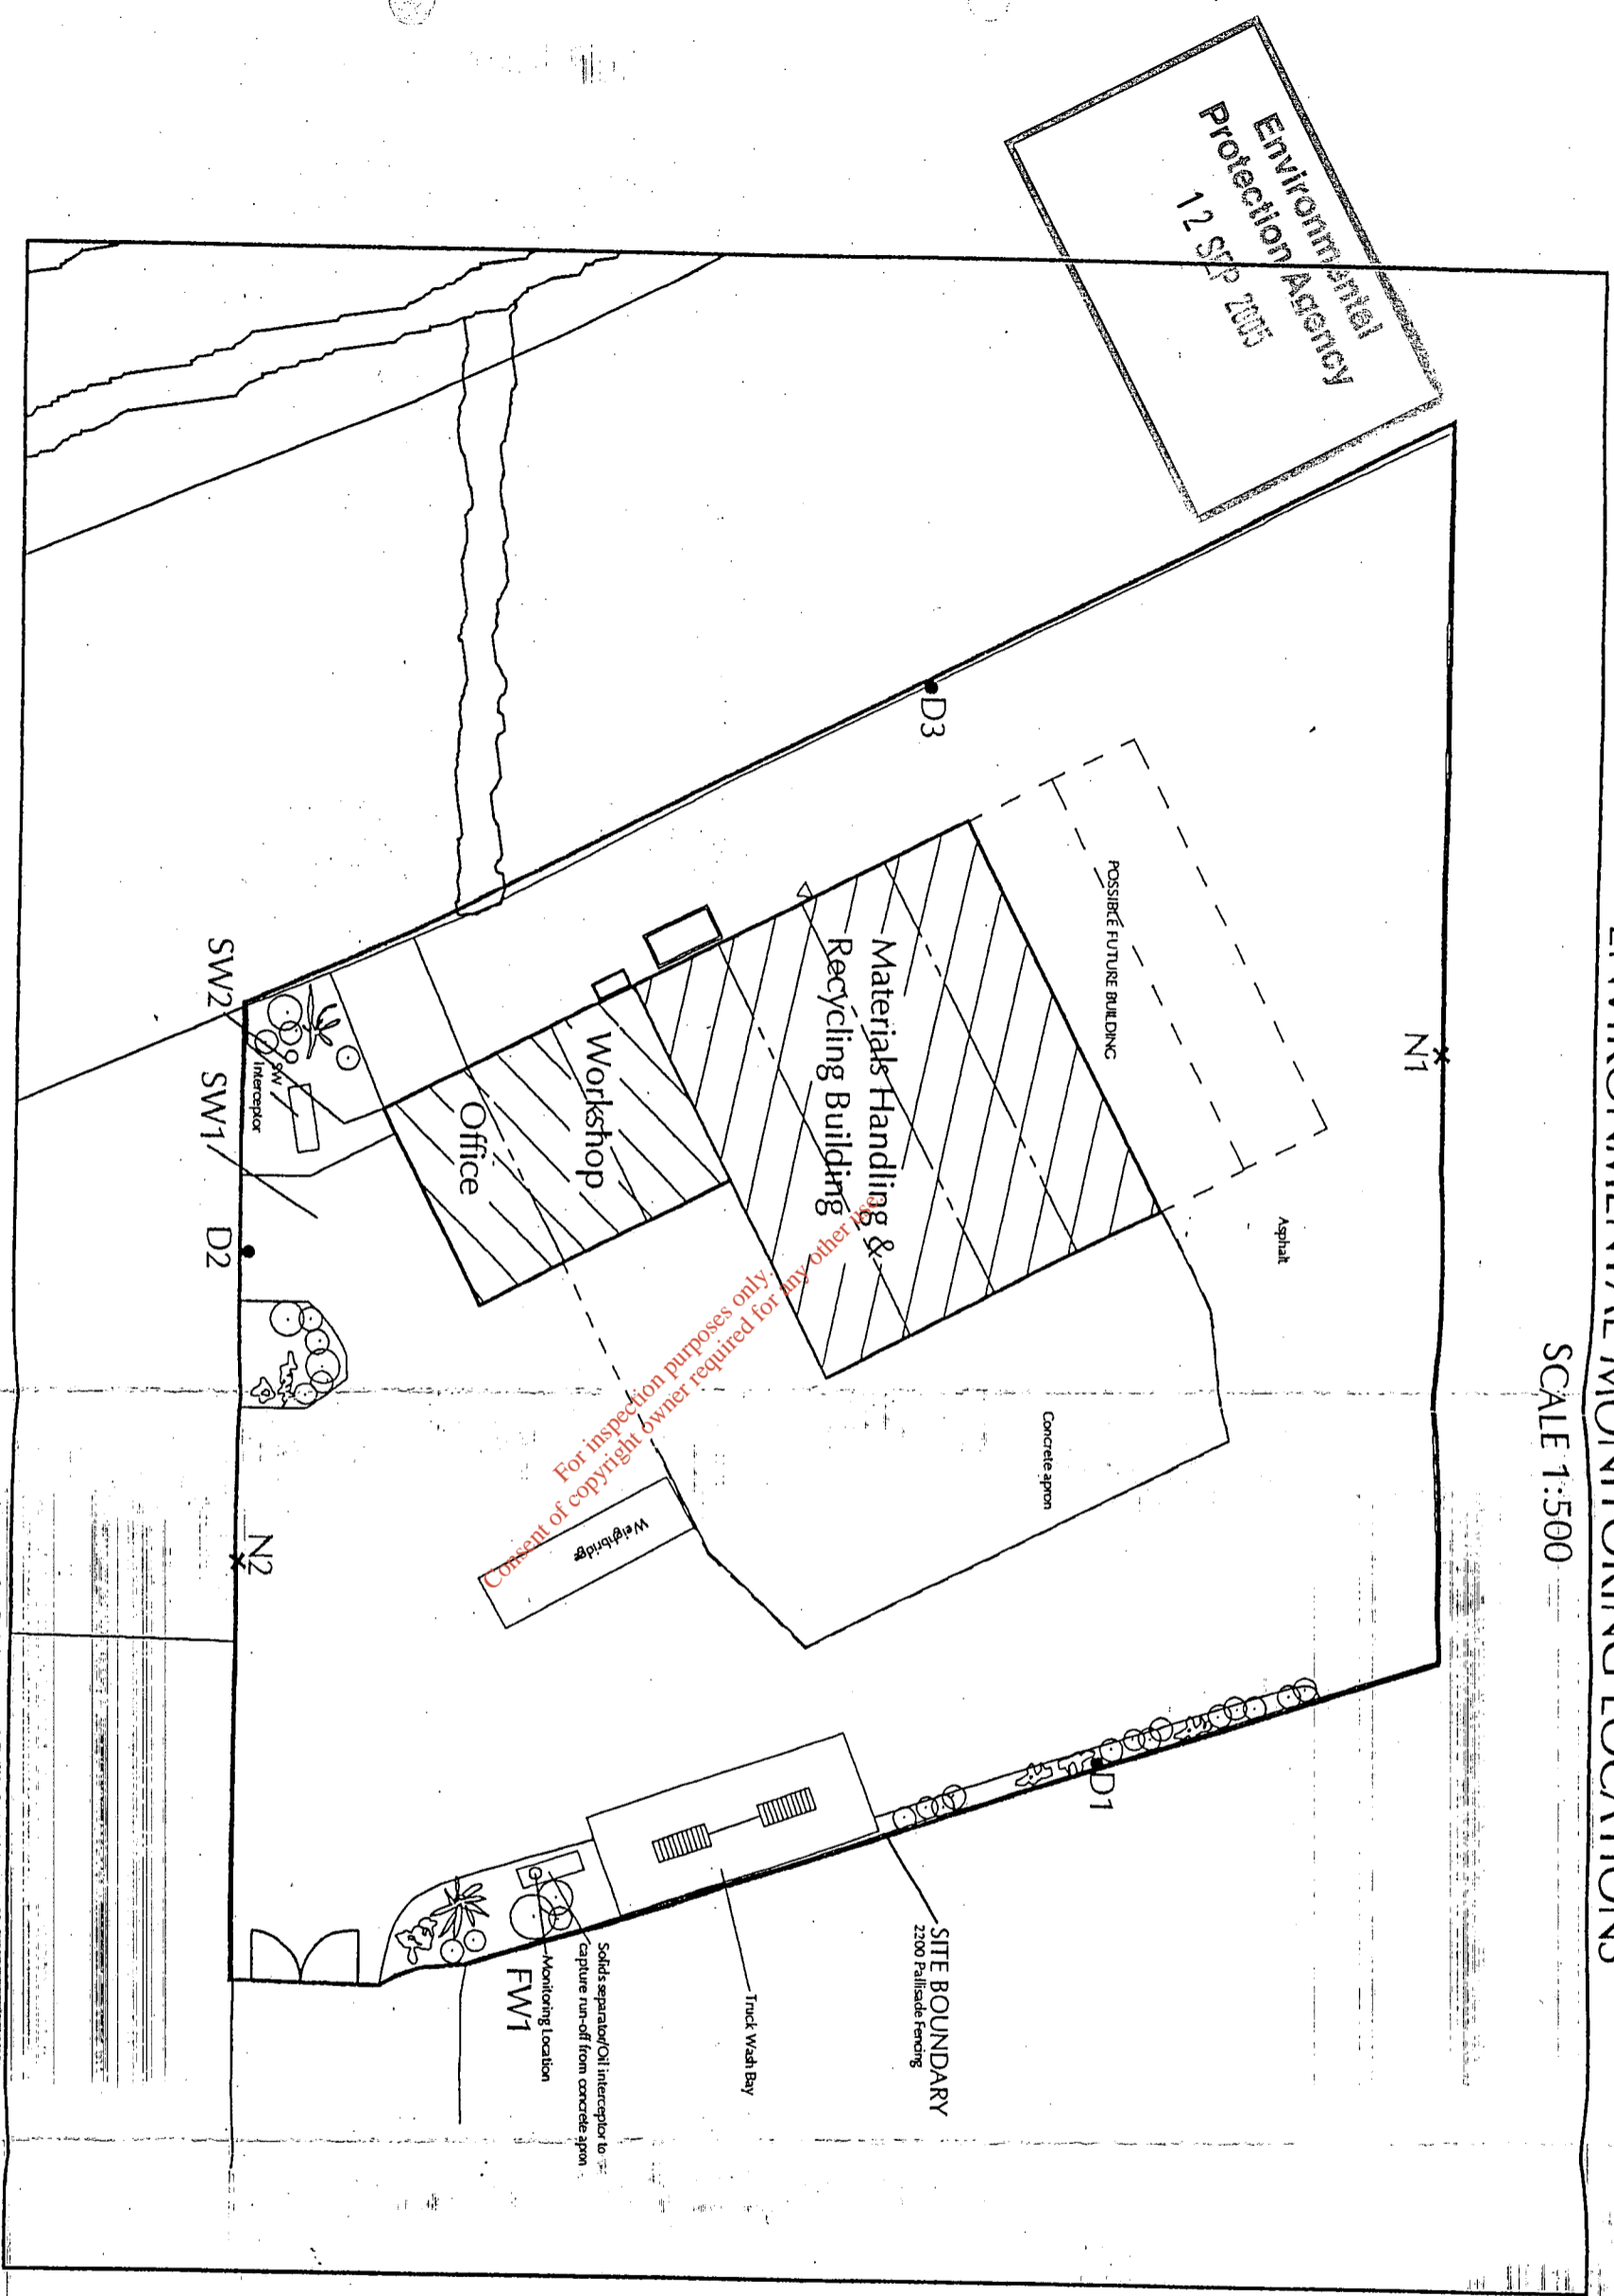

Environmental
Protection Agency
12 SEP 2005

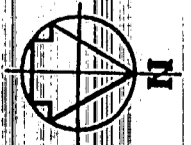

REVISION A 1.1.12.01
TORDE 2001/15/03/powal-wa_fig1a

LEGEND

CO-ORDINATES

- SW1 258327E, 109438N
- SW2 258338E, 109440N
- FW1 258384E, 109456N
- N1 258326E, 109519N
- N2 258326E, 109519N
- D1 258375E, 109495N
- D2 258341E, 109456N
- D3 258301E, 109483N

FEHILLY TIMONEY & COMPANY

IPODEC Ireland Ltd
Waste Licence Application

FIGURE A.11.b