



Una,

As requested, please find enclosed maps for location of Carbon Capture and Storage area for future retro-fitting when the technology is successfully developed for use with CCGT power plants.


If you have any additional questions, please do not hesitate to contact me.

Best Regards,

A handwritten signature in black ink, appearing to be 'Peter Gavican', written over a horizontal line.

Peter Gavican  
Endesa Ireland Ltd, 3 Grand Canal Plaza, 5th Floor,  
Grand Canal Street Upper, Dublin 4  
Direct: +353 (0) 1 5228360

For inspection purposes only.  
Consent of copyright owner required for any other use.

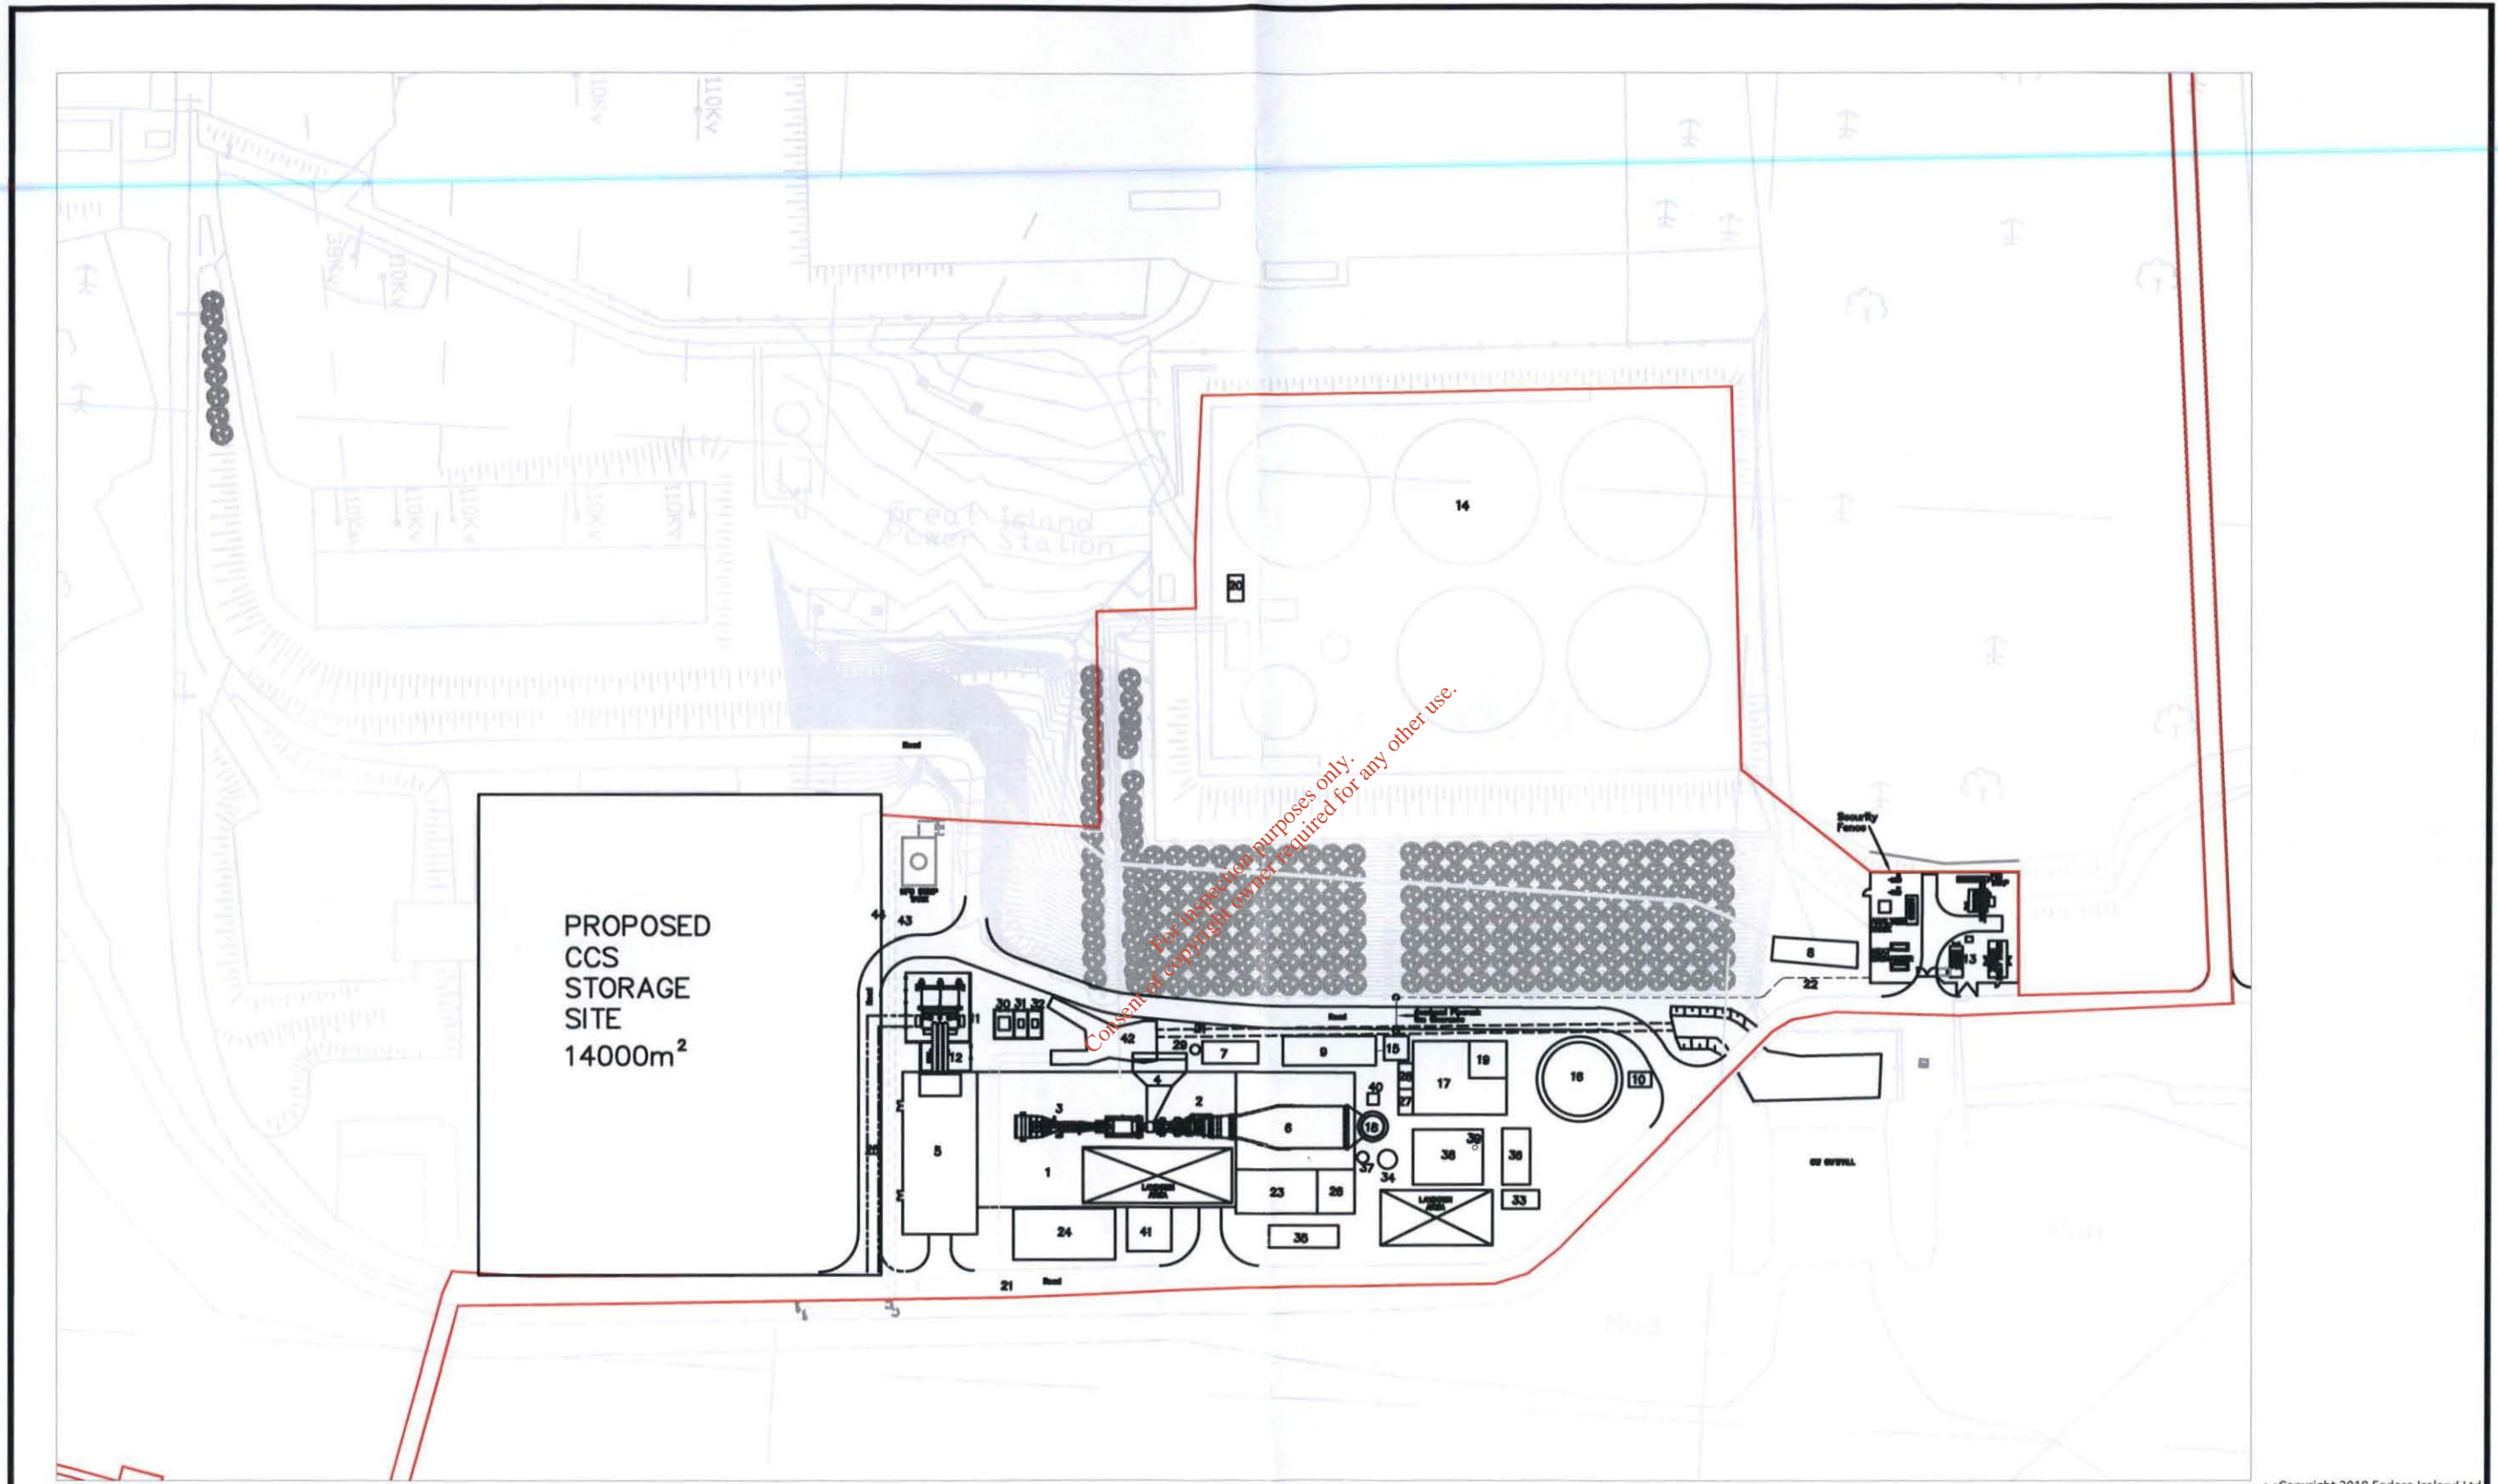

• Copyright 2010 Endesa Ireland Ltd.

The Environmental Protection Agency  
 - 4 OCT 2010  
**CORK**

**ENDESA IRELAND LTD.**  
 3 Grand Canal Plaza, 5th Floor,  
 Grand Canal Street Upper,  
 Dublin 4

Tel- 01 5228300  
 Fax- 01 5228301  
 email- [info@endesaireland.ie](mailto:info@endesaireland.ie)



<b>Job Title</b>		<b>GREAT ISLAND CCGT</b>	
<b>Drawing Title</b>		<b>PROPOSED CCS STORAGE LOCATION</b>	
drawn by	date		
BS	Sept '10		
job no	drg no		rev
-	-		0