


THE RECYCLING VILLAGE LTD.

Unit 21, Duleek Business Park, Duleek, Co. Meath.

TITLE

Site Plan—Emissions Monitoring

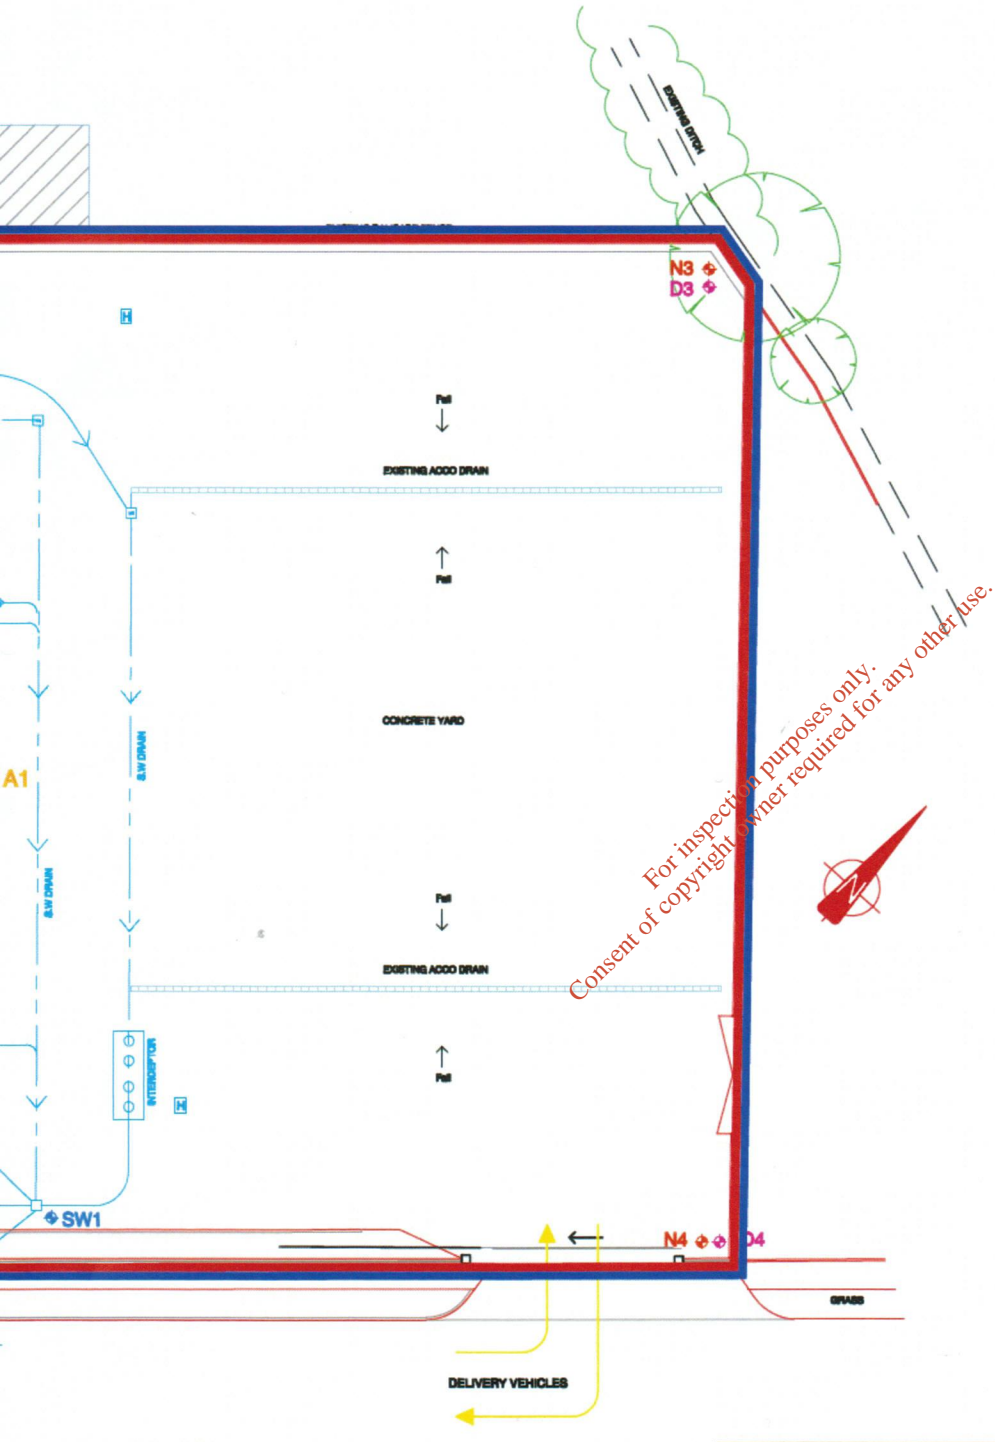

SITE BOUNDARY OUTLINED IN RED
SITE OWNERSHIP OUTLINED IN BLUE
AIR EMISSION POINT SHOWN THUS ● A1
NOISE MONITORING LOCATIONS SHOWN THUS: ◆ N1 - N4
DUST MONITORING LOCATIONS SHOWN THUS: ◆ D1 - D4
SURFACE WATER RUN OFF LOCATION SHOWN THUS: ◆ SW1

Drawn No.	0	DRAWN	T.L	DRAWING No.	REV.
DATE	01/05/13	CHECKED		12039-LA-05	1
				File: REC-09-L002	