



Comhairle Contae Chill Mhantáin

# Fassaroe Historic Landfills

## Remediation Strategy Report

July 2018

*For inspection purposes only.  
Consent of copyright owner required for any other use.*



[rpsgroup.com/ireland](http://rpsgroup.com/ireland)





# Fassaroe Historic Landfills

## Remediation Strategy

### Document Control Sheet

Client:	Wicklow County Council		
Project Title:	Fassaroe Historic Landfills		
Document Title:	Remediation Strategy		
Document No:	MDR1206RP0008		
Text Pages:	23	Appendices:	2

Consent of copyright owner required for any other use.  
For inspection purposes only.

Rev.	Status	Date	Author(s)		Reviewed By		Approved By	
F02	Final Issue	16 <sup>th</sup> July 2018	KG	<i>Kieran Garvey</i>	GMcE	<i>GMcE</i>	GMcE	<i>GMcE</i>

Copyright RPS Group Limited. All rights reserved.

The report has been prepared for the exclusive use of our client and unless otherwise agreed in writing by RPS Group Limited no other party may use, make use of or rely on the contents of this report.

The report has been compiled using the resources agreed with the client and in accordance with the scope of work agreed with the client. No liability is accepted by RPS Group Limited for any use of this report, other than the purpose for which it was prepared.

RPS Group Limited accepts no responsibility for any documents or information supplied to RPS Group Limited by others and no legal liability arising from the use by others of opinions or data contained in this report. It is expressly stated that no independent verification of any documents or information supplied by others has been made.

RPS Group Limited has used reasonable skill, care and diligence in compiling this report and no warranty is provided as to the report's accuracy. No part of this report may be copied or reproduced, by any means, without the written permission of RPS Group Limited



# TABLE OF CONTENTS

<b>1</b>	<b>INTRODUCTION .....</b>	<b>4</b>
1.1	SITE 1 .....	4
1.2	SITE 2 .....	4
1.3	SITE 3A.....	4
1.4	SITE 3B.....	4
1.5	SITE 3C.....	4
1.6	PLANNING CONTEXT .....	5
1.7	OBJECTIVE AND SCOPE OF REMEDIATION STRATEGY.....	5
1.8	PREVIOUS RELEVANT INVESTIGATIONS AND STUDIES.....	5
<b>2</b>	<b>FINDINGS OF ENVIRONMENTAL RISK ASSESSMENT .....</b>	<b>6</b>
2.1	CONCEPTUAL SITE MODEL .....	6
2.2	RECOMMENDED REMEDIAL MEASURES FROM ERA.....	6
<b>3</b>	<b>REMEDICATION STRATEGY.....</b>	<b>8</b>
3.1	SCOPE .....	8
3.2	PROPOSED CAPPING SYSTEM DESIGN.....	8
3.2.1	Landfill Capping Design .....	8
3.2.2	Proposed Capping System Details.....	8
3.2.3	Proposed Capping System Materials.....	9
3.2.4	Confirmatory Slit trenches.....	10
3.2.5	Landfill Gas Risk Assessment.....	10
3.2.6	Landfill Gas Management Design.....	11
3.2.7	Virtual Gas Curtain .....	12
3.2.8	Leachate Management.....	13
3.2.9	Leachate Seepage at Ground Level .....	13
3.2.10	Surface Water Drainage Design .....	14
3.3	SLOPE STABILISATION .....	15
3.4	SETTLEMENT .....	15
3.5	PROPOSED FINAL PROFILE .....	15
3.6	CAPPING SYSTEM CONSTRUCTION QUALITY ASSURANCE (CQA) .....	17
3.6.1	CQA Plan.....	17
3.6.2	CQA Supervision .....	17
3.7	LANDSCAPING .....	17
3.8	POSSIBLE EXCAVATION OF WASTE TO ACCOMMODATE FUTURE DEVELOPMENT .....	18

**4 POST CAPPING MANAGEMENT AND MONITORING .....19**

4.1 MONITORING PLAN ..... 19

4.2 LANDFILL GAS ..... 20

4.3 SURFACE WATER ..... 21

4.4 LEACHATE..... 21

4.5 GROUNDWATER MONITORING ..... 21

4.6 TOPOGRAPHY/SETTLEMENT ..... 21

4.7 INVASIVE SPECIES MONITORING..... 22

**5 CONCLUSIONS .....23**

## APPENDICES

**Appendix A Drawings**

**Appendix B Environmental Risk Assessment (ERA) – Figures**

*For inspection purposes only.  
Consent of copyright owner required for any other use.*

## LIST OF FIGURES

Figure 3.1	Proposed minimum capping system .....	9
Figure 3.2	Virtual Gas Curtain Cross Section .....	12
Figure 3.3	Section through typical slope stabilisation measures .....	16

## LIST OF TABLES

Table 2.1	Estimated Landfilled Waste at Each Site .....	6
Table 4.1	Proposed monitoring programme.....	19

*For inspection purposes only.  
Consent of copyright owner required for any other use.*

# 1 INTRODUCTION

RPS has been engaged by Wicklow County Council to prepare a remediation strategy for five historic landfills known as Site 1, Site 2, Site 3A Site 3B and Site 3C located in Fassaroe, Bray, Co. Wicklow (as shown on **Figure 1 MGE1206FG0001F01**). Each site is summarised in the following sections.

## 1.1 SITE 1

The existing ground profile for Site 1 is shown on **Drawing No. DG0008-01**. Site 1 covers an area of approximately 0.59 Ha. The cross-section shows the profile of the landfill to be relatively flat (1V:35H) with a maximum height of 96mOD and a gradual increase in slope towards the northern section of the site at the top of the river valley. The site is currently vegetated.

## 1.2 SITE 2

The ground profile for Site 2 is shown on **Drawing No. DG0008-02**. Site 2 covers an area of approximately 4.72 Ha. The western and central portions of the site are currently grassed. The cross-section shows the profile of Site 2 to be relatively flat in the western portion of the site with a maximum height of 85mOD. From the centre of the site however, the slope increases in an eastward direction to approximately 1V:8H. The eastern portion of the site, which is densely vegetated with mature trees and bushes, extends down a very steep section of the valley for approximately 50m at a slope of between 1V:2.5H to 1V:3H, dropping from 63mOD to 43mOD. At two locations on this section of the valley, slope failure has occurred, which has exposed waste material.

## 1.3 SITE 3A


The ground profile for Site 3A is shown on **Drawing No. DG0008-03**. Site 3A covers an area of approximately 1.9 Ha. The cross-section shows that the profile of Site 3A is relatively level along the centre with the site falling 5m from 106mOD in the west to 101mOD in the east. The northeast tip of Site 3A has a steeper slope at approximately 1V:2.5H falling from 102mOD to 90mOD in a south to north direction. Similarly, the northwest tip has a 1V:6H slope, dropping from 105mOD to 100mOD over 30m in a south to north direction. A shallow slope is located at the southeast corner, with an approximate slope of 1V:10H.

## 1.4 SITE 3B

The ground profile for Site 3B is shown on **Drawing No. DG0008-04**. Site 3B covers an area of approximately 0.49 Ha. The cross-section shows the profile of the landfill to be relatively flat with a gradual slope of 1V:30H occurring in a south to north direction from 101mOD to 99mOD.

## 1.5 SITE 3C

The ground profile of Site 3C is shown on **Drawing No. DG0008-05**. Site 3C covers an area of approximately 0.9 Ha. The cross section shows that the site slopes downwards from south to north, dropping 11 metres from 95mOD to 84mOD. The northern portion of the site has a steeper slope of 1V:2H.

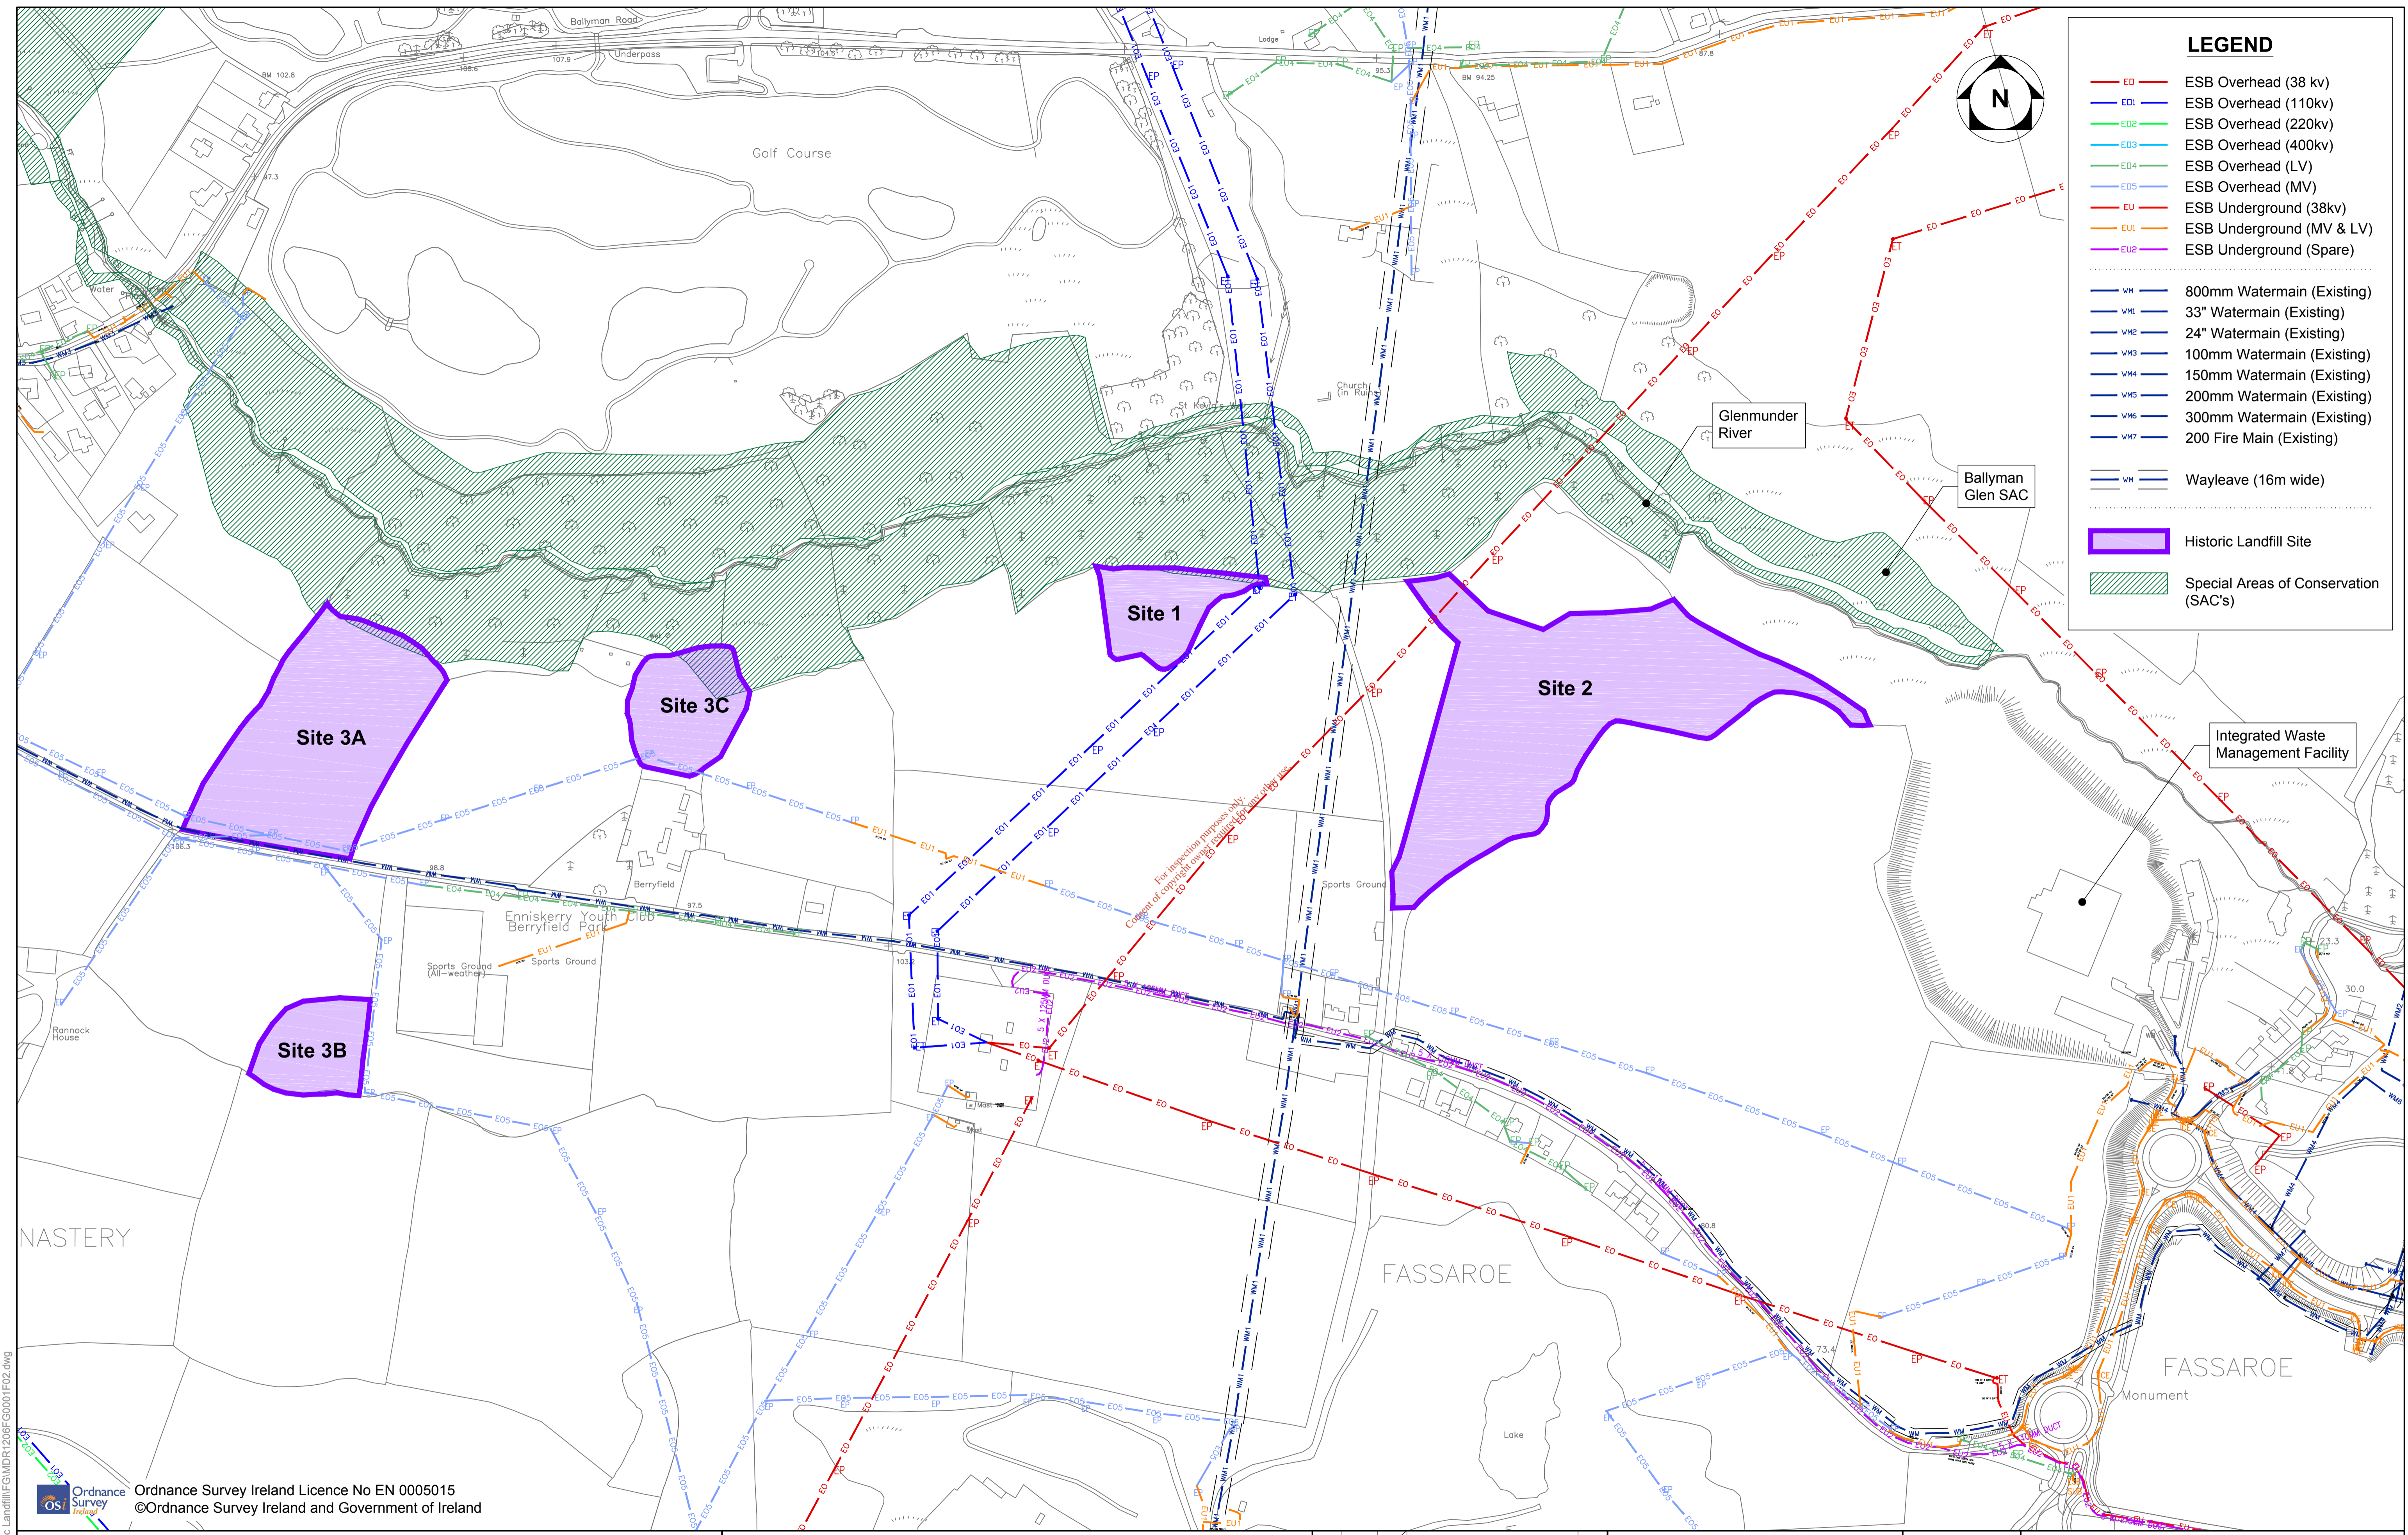

**LEGEND**

- EO ESB Overhead (38 kv)
- EO1 ESB Overhead (110kv)
- EO2 ESB Overhead (220kv)
- EO3 ESB Overhead (400kv)
- EO4 ESB Overhead (LV)
- EO5 ESB Overhead (MV)
- EU ESB Underground (38kv)
- EU1 ESB Underground (MV & LV)
- EU2 ESB Underground (Spare)

---

- WM 800mm Watermain (Existing)
- WM1 33" Watermain (Existing)
- WM2 24" Watermain (Existing)
- WM3 100mm Watermain (Existing)
- WM4 150mm Watermain (Existing)
- WM5 200mm Watermain (Existing)
- WM6 300mm Watermain (Existing)
- WM7 200 Fire Main (Existing)

---

- WM Wayleave (16m wide)

---

- Historic Landfill Site
- Special Areas of Conservation (SAC's)

Ordnance Survey Ireland Licence No EN 0005015  
 ©Ordnance Survey Ireland and Government of Ireland

R:\MDR1206 - Fassaroe Historic Landfill\GMDR1206\FG0001\F02.dwg



**General Notes**

(i) This drawing is the property of RPS Consulting Engineers, it is a confidential document and must not be copied, used, or its content divulged without prior written consent.

(ii) All Levels refer to Ordnance Survey Datum, Malin Head.

(iii) DO NOT SCALE, use figured dimensions only, if in doubt ask.

(iv) Hard copies, dwf and pdf will form a controlled issue of the drawing. All other formats (dwg etc) are deemed to be an uncontrolled issue and any work carried out based on these files is at the recipient's own risk. RPS will not accept any responsibility for any errors from the use of these files, either by human error by the recipient, listing of the un-dimensioned measurements, compatibility with the recipient's software, and any errors arising when these files are used to aid the recipient's drawing production, or setting out on site.

No.	Date	By	App	Amendment / Issue
F02	03.05.16	DA		COA APPLICATION
F01	May '16	RL		FINAL ISSUE

**RPS**  
 West Pier  
 Business Campus  
 Dun Laoghaire  
 Co Dublin  
 T +353 1 4882900  
 F +353 1 2835676  
 W www.rpsgroup.com/ireland  
 E ireland@rpsgroup.com

Drawn	RH	Project	<b>FASSAROE HISTORIC LANDFILL</b>		
Checked	LD	Title	PLAN SHOWING HISTORIC LANDFILL LOCATIONS, EXISTING SERVICES, WAYLEAVES & SAC's		
Approved	CC	Scale	1:2500 @ A1	1:5000 @ A3	
Date	May 2016	File Ref.	MDR1206FG0001F02.dwg	Drg. No.	Figure 1
Job No.	MDR1206	Rev.			F02

## 1.6 PLANNING CONTEXT

The Fassaroe Historic Landfill sites lie within the area of Fassaroe, Bray, Co. Wicklow which is zoned for major new development under the Draft Bray Municipal District Local Area Plan 2018. The lands are zoned for residential high density (R-HD) new development with existing residential (RE), open space (OS1 and OS2), active open space (AOS), and neighbourhood centre (NC)<sup>1</sup>.

## 1.7 OBJECTIVE AND SCOPE OF REMEDIATION STRATEGY

The objective of this report is to identify the preferred remediation strategy for the five historic landfills based on the results and recommendations of the Environmental Risk Assessment (ERA) undertaken by RPS (MDR1206Rp004F01) in accordance with Chapter 6 of the *Code of Practice - Environmental Risk Assessment for Unregulated Waste Disposal Sites (EPA, 2007)*.

This remediation strategy will form part of Wicklow County Council's application to the Environmental Protection Agency for Certificates of Authorisation for the five landfill sites in accordance with the Waste Management (Certification of Historic Unlicensed Waste Disposal and Recovery Activity) Regulations, 2008. This strategy has been prepared by RPS in accordance with Chapter 7 of the *Code of Practice - Environmental Risk Assessment for Unregulated Waste Disposal Sites (EPA, 2007)*. The scope of this report is as follows:

- Review of the findings of the ERA (MDR1206Rp004F01) remediation options appraisal;
- Proposed Landfill Capping System considerations and design; and
- Proposals for aftercare management and monitoring of the three landfill sites.

## 1.8 PREVIOUS RELEVANT INVESTIGATIONS AND STUDIES

The following reports have previously been undertaken for the subject sites:

- Fassaroe Historic Landfill Environmental Risk Assessment – RPS, June 2016;
- Tier 2-3 Environmental Risk Assessment Landfills No. 3A and 3C - Wicklow County Council, December 2012 (amended April 2013);
- Disused Wicklow County Council Landfill Sites 3A, 3B and 3C at Fassaroe, County Wicklow Appropriate Assessment Screening Report – Altemar in association with Environmental Management Services, April 2013;
- Fassaroe Business Park Geotechnical Interpretative Report – Atkins McCarthy, July 2001;
- Fassaroe Historic Landfill Environmental Risk Assessment – Atkins, June 2010;
- Fassaroe AGS and Excel ground investigation data (IGSL and Glovers logs) October 2015;
- Environmental Ground and Geotechnical Site Evaluation Report for Site at Fassaroe, Bray – Muir Associates, January 1998.

<sup>1</sup> Bray Municipal District Local Area Plan 2017 Land Use Zoning Map, [Map No. 2 DRAFT](#).



## 2 FINDINGS OF ENVIRONMENTAL RISK ASSESSMENT

A summary of the landfill site areas, depth of waste, estimated tonnages and types of waste present is provided in **Table 2.1**.

**Table 2.1 Estimated Landfilled Waste at Each Site**

Site	Site area (Ha)	Estimate of waste tonnage present (tonnes)	Depth of waste (mbgl)	General waste description	Waste types recorded
1	0.59	110,000	14	Predominantly comprised of construction and demolition waste with pockets of municipal waste. One fragment of asbestos cement encountered within the waste mass	Plastic, glass, metal, concrete blocks, tyres, brick, wood, plastic piping, reinforced concrete, glass, ceramics.
2	4.72	340,000	19	Predominantly comprised of municipal waste.	Plastic bags, bottles, concrete, fabric, timber, waving piping, wood, newspaper, metal, glass, brick, concrete blocks, textiles, rubble, tins,
3a	1.90	120,000	16	Predominantly comprised of municipal waste.	Household waste, rubber, glass, paper, metal, textiles, footwear, car tyre, plastics, perspex, metals, wire, paper, timber,
3b	0.49	8,500	4.9	Predominantly comprised of municipal waste.	Household waste, plastics, glass, timber, textiles and footwear, plastics, household refuse, paper, metals, timber and textiles
3c	0.90	47,000	13	Predominantly comprised of municipal waste.	Household waste, plastics, rope, mattress, glass, paper, timber, textiles including rugs, pipes, shoes, coins, metals, rubber tyres, bones
<b>Total</b>	<b>8.6</b>	<b>625,500</b>			

### 2.1 CONCEPTUAL SITE MODEL

As part of the ERA a conceptual site model (CSM) was prepared for each site. The refined CSMs were based on the initial regional geological and hydrogeological data from the GSI and site investigation data from trial pits, boreholes, geophysical surveys, quality data and groundwater levels. The CSMs for each of the sites are shown in **Appendix A (ERA-Figures 19 to 23)**. The models show the source, pathways and receptors for each of the sites.

### 2.2 RECOMMENDED REMEDIAL MEASURES FROM ERA

The capping of the five landfills with a low permeability barrier is considered the preferred remedial option as set out in the Environmental Risk Assessment (document ref. MDR01206Rp0007F01)

Landfill capping is an accepted method for reducing leachate generation on landfill sites. A capping option is considered viable on the historical landfill sites, would be cost effective and would be a low impact approach that will mitigate human health risks associated with asbestos and PAHs in soils and will result in a net betterment to the water environment by improving water quality without significant reducing groundwater flow to the Ballyman Glen SAC. Furthermore an engineered cap low permeability cap would also enable landfill gas management measures for any future development of the site.

*For inspection purposes only.  
Consent of copyright owner required for any other use.*

## 3 REMEDIATION STRATEGY

### 3.1 SCOPE

The proposed landfill capping remedial measures, as set out in the following sections of this report, shall be designed specifically to:

- Minimise infiltration of water and maximise clean run off from the landfill areas;
- Promote surface drainage and maximise clean run off from the landfill areas;
- Control landfill gas migration; and
- Provide a physical separation between waste and human and environmental receptors.

While the five sites are currently used as agricultural land they are located within an area which is designated for major new development under the Draft Bray Municipal District Local Area Plan, 2018. Therefore, the remedial measures must also consider the potential for the appropriate future development of the zoned land. The proposed landfill capping measures shall comprise mitigation and management proposals to minimise potential adverse impacts from the landfills on future development in the area, and in particular any potential to impact on human health or the uses proposed which include residential and amenity uses.

### 3.2 PROPOSED CAPPING SYSTEM DESIGN

#### 3.2.1 Landfill Capping Design

The proposed capping works will be carried out in accordance with the Environmental Protection Agency *Landfill Manual: Landfill Site Design* (EPA 2000). Based on the investigations carried out to date at each of the five sites, the sites can be classed as non-hazardous biodegradable landfills for the purposes of capping. The EPA manual recommends the following capping system for a non-hazardous biodegradable landfill:

- *'Topsoil (150-300m) and subsoil of at least 1m total thickness;*
- *Drainage layer of 0.5m thickness having a minimum hydraulic conductivity of  $1 \times 10^{-4} \text{m/s}$ ;*
- *Compacted mineral layer of a minimum 0.6m thickness having a hydraulic conductivity of less than or equal to  $1 \times 10^{-9} \text{m/s}$  or a geosynthetic material (e.g. GCL) or similar that provides equivalent protection; and*
- *A gas collection layer of natural material (minimum 0.3m) or a geosynthetic layer. "*


#### 3.2.2 Proposed Capping System Details

In all landfill areas to be capped the following minimum capping system will be installed (in order of placement):

- Regulation layer, where required;
- Gas collection geocomposite (approximately 4-6mm thickness);

- 1mm thick low permeability geomembrane, e.g. LLDPE liner having a hydraulic conductivity of less than or equal to  $1 \times 10^{-9}$  m/s;
- Surface water drainage geocomposite (approximately 4-6mm thickness);
- 850mm Subsoil layer; and
- 150mm Topsoil layer.

The proposed capping system is presented graphically in **Figure 4.1**. As shown, the finished ground level shall be 1m above the capping surface water geocomposite and liner and up to 1.3m above the existing ground.

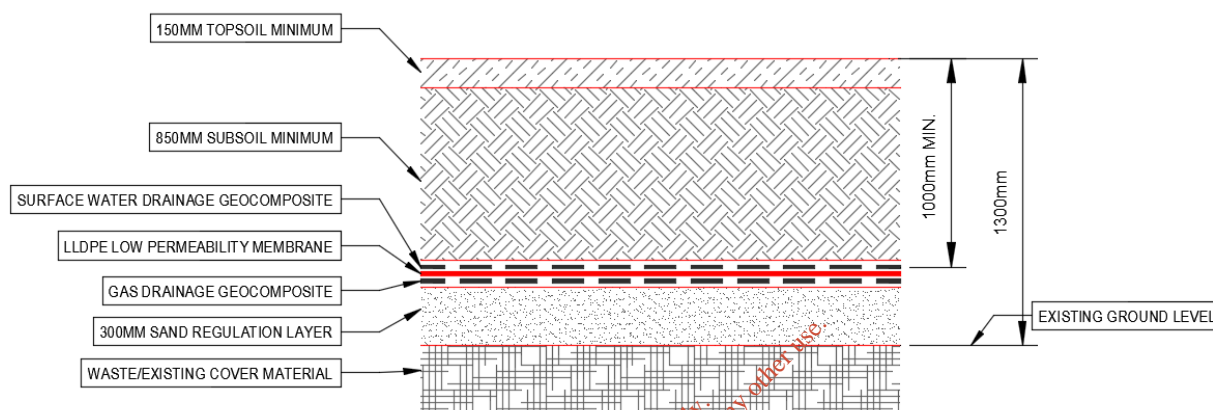

**Figure 3.1 Proposed minimum capping system**

The purpose of the subsoil and topsoil layers in landfill capping is to provide a 1m physical barrier to the capping system geocomposite and geomembrane layers. Having regard to the designated zoning of the sites, there may be areas above the landfills where development will occur and the finished ground level may be greater than 1.0m above the existing ground level. Where this occurs additional depths of general fill or subsoil materials would be used ensure the required depth is achieved. This would then be overlain by topsoil in landscaped areas. Areas to receive roads or pavements would similarly be required to maintain the 1m cover from the surface water geocomposite to finished road/pavement level. To represent this, the minimum capping system and the overlying materials proposed for the various potential post-capping land uses throughout the five sites are shown in **Drawing DG0009-01**.

### 3.2.3 Proposed Capping System Materials

The properties and function of the capping system materials are discussed below:

- **300mm sand regulation layer (where required):** A regulation layers may be used to provide a smooth surface on which to lay the geocomposites and capping system and to ensure that when the overlying materials are being compacted and rolled, there is a physical barrier to any underlying sharp objects or protrusions. This will be particularly important in Sites 1, 2, 3a and 3c where trees and vegetation are to be stripped in order to install the capping system.
- **Gas collection geocomposite:** The primary purpose of the gas geocomposite is to provide flow capacity to maintain the landfill gas pressure within the geocomposite at an acceptable

rate below the geomembrane. From a slope-stability point of view, gas pressure is an excess pore pressure that serves to reduce the effective normal stress. This pressure results in a decrease in the effective stress beneath the geomembrane that can lead to slope stability failure.

The gas geocomposite layer will be a two or three layered, three dimensional geosynthetic material consisting of a HDPE drainage core mechanically bonded to a geotextile filter layers. The geotextile can be non-woven needle-punched HDPE or Polypropylene. The thickness and compressive strength of the geocomposite will be specified at detailed design stage depending on the depth and loading of material to be placed above it.

- **Low Permeability LLDPE liner:** The purpose of the LLDPE geomembrane is to act as the low permeability ( $1 \times 10^{-9}$  m/s) barrier minimising infiltration of rainwater and migration of landfill gas through the capped landfill. A geomembrane is used when low permeability clay is not available locally. Whilst some clay will be excavated as part of the proposed development, it is unlikely that the volume and properties of the clay on-site would meet the design requirements. The LLDPE geomembrane will be a 1mm thick liner which will be laid on top of the gas collection geocomposite.
- **Surface water drainage geocomposite:** The surface water drainage geocomposite will be the same or similar material to the gas collection geocomposite. This fulfils the function of the 0.5m drainage layer proposed in the EPA Landfill Site Design Manual. Its purpose is to provide flow capacity above the LLDPE liner for rainfall which infiltrates through the overlying subsoil and topsoil.
- **Subsoil (850mm minimum) and topsoil (150mm minimum):** Subsoil and topsoil will be sourced from onsite excavations, or imported where required and will be placed in layers in accordance with the requirements of Series 600 of the NRA Specification for Roadworks. Care shall be taken during placement to avoid damage to the underlying geocomposites and geomembrane.

### 3.2.4 Confirmatory Slit trenches

The extent of the waste footprint at each of the five sites has been determined through a combination of boreholes, trial pits and geophysical survey investigations. Prior to installation of the capping systems a series of slit trenches will be excavated along the current interpretation of the waste perimeter to determine if any movement (inwards or outwards) of the perimeter is required.

### 3.2.5 Landfill Gas Risk Assessment

Given the continuing presence of landfill gas both within and off-site at the five landfills, as evidenced during the site investigations, a landfill gas risk assessment was undertaken as part of the ERA.

A review of the gas regime at the site (based on the currently available information) suggests that the main gas generation at the site is the waste within the landfills. The main pathway for gas migration from the waste materials is considered to be through the permeable superficial deposits,

with limited contributions through groundwater and the deeper bedrock deposits which are considered to be of a lower permeability.

The five sites lie within the area of Fassaroe which is zoned for major new development under the Draft Bray Municipal District Local Area Plan 2018. The lands are zoned for residential high density new development with existing residential, open space, active open space, and neighbourhood centre. Protection measures will need to include gas barriers to prevent migration of gases from the landfills where further monitoring cannot dismiss the risk from gas within existing and any future proposed development areas.

RPS recommends that a tailored gas management strategy is developed for the site, taking account of the available data and any future development layout. This strategy should identify the gas protection measures that can be installed to limit gas migration from the landfills and the protection measures that will be required to properties, supported by relevant appraisal/ assessment.

The detailed gas protection system shall be designed in accordance with relevant guidance, including but not limited to:

- BS 8485:2015 – Code of practice for the design of protective measures for methane and carbon dioxide ground gases for new buildings (BSI, 2015);
- Protecting development from methane (CIRIA, 1995); and
- Assessing risks posed by hazardous ground gases to buildings (CIRIA. 2007).

### 3.2.6 Landfill Gas Management Design


At all five landfill sites the waste is generating a residual amount of landfill gas and will continue to do so for some years. Landfill gas migrates along the path of least resistance. At present, the gas simply migrates towards the surface of the landfills. In areas where the existing cover material is not well compacted the landfill gas will migrate through the cover material and into the atmosphere. In areas where the existing cover material is well compacted the landfill gas will be prevented from venting through the surface and will therefore migrate laterally through the underlying sand and gravel deposits. This lateral migration of landfill gas is evident in a number of boreholes which have been drilled outside of the waste areas.

With the installation of a low permeability capping layer the gas will be prevented from venting through the surface of the landfill and will therefore build up in pressure and eventually migrate laterally beneath the edges of the sites, potentially towards off-site receptors. To prevent this occurring a gas management system must be incorporated into the remediation measures on each of the five sites. The proposed landfill gas management measures would typically consist of passive venting by means of a Virtual Gas Curtain (VGC) around each of the five landfill sites (see next section).

It should be noted that any future zoned development on, or in the vicinity of, the five landfill areas must also have regard to the findings of the landfill gas risk assessment. Further off-site measures such as in-ground impermeable trenches, shallow venting trenches and building protection measures in accordance with CIRIA C665 may be required, depending on the layout and nature of the development.

### 3.2.7 Virtual Gas Curtain

A VGC is an effective means of controlling gas migration, due to its durability and ease of installation. The VGC reduces the risk posed by the presence of landfill gas to receptors by intercepting the preferential lateral pathway for gas migration out of the landfill site and thus breaking the source-pathway-receptor linkage. The VGC forms a low pressure or low gas concentration area relative to the surrounding gassing ground to encourage gas to flow towards the VGC barrier, and allow subsequent venting to atmosphere.

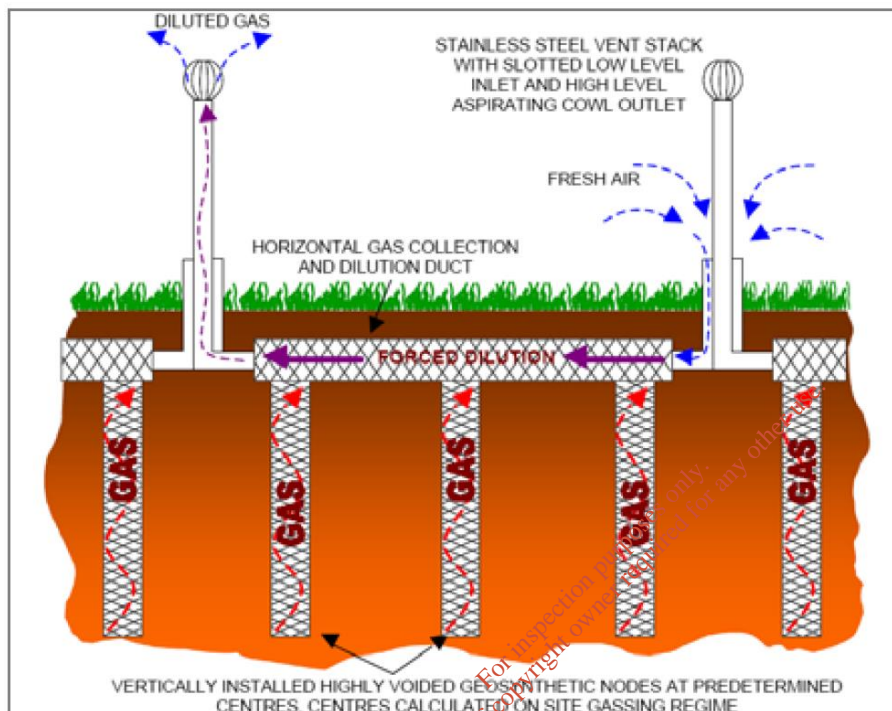

**Figure 3.2 Virtual Gas Curtain Cross Section**

Geo-composite nodes are inserted at 1m intervals along the curtain length with 3m high vent stacks located at every 20 – 25 m intervals. A collection duct is constructed over the nodes which dilutes any gas and vents it to the atmosphere via vent bollards.

The barrier would be advanced to a depth of circa 10 mbgl surrounding the landfill sites to intercept any migrating gases. A headerpipe connects all the vent nodes together. The nodes are vibrated into the ground using a mandrel attached to an excavator. The installation thus reduces the volume of spoil that requires disposal from site. If obstructions and hard ground conditions are encountered then pre-digging to remove them can be used at shallow depth, or the nodes can be repositioned.

The vent nodes and collection duct are constructed using robust geosynthetic units that are able to be driven over by construction plant with only minimal protective soil cover.

The installation technique uses a high frequency excavator mounted vibrator to vibrate the mandrel into the ground. This has been used on numerous sites close to existing structures (within 5m) without causing structural damage.

### 3.2.8 Leachate Management

As shown on the CSMs (**Appendix A**) for each of the five landfill sites, infiltration of rainwater and decomposition of the waste has resulted in leachate plumes beneath the waste bodies. These leachate plumes extend a considerable distance below the waste bodies (approximately 40m below the waste in the case of Site 2) and migrate in the direction of the groundwater flow regime, generally to the north east.

Groundwater has been shown to have been impacted by leachate generated on the landfill sites. Similarly a water quality impact observed at a number of the springs situated down-gradient of the landfill sites has been demonstrated, although many springs do not show any impact being characterised by clear flow and tufa formation.

The landfill sites do have the potential to affect surface water quality within the County Brook river (Fassaroe Stream) although water quality effects are not routinely observed, are largely restricted to upstream sections when they occur and are observed at locations situated upstream of the landfill sites. It seems that the very high dilution capacity within the County Brook River does afford protection to that watercourse. These observations are consistent with the continued WFD Status of the County Brook Stream, which is classified as 'good'.

The evidence collected to date demonstrates that the five landfill sites have the potential to affect conditions within the alkaline fen of the Ballyman Glen SAC and its associated drainage system. It is possible that this affect could have a localised impact on tufa forming potential and water quality within a small number of the streams situated downstream of affected springs, as evidenced at two springs.

The results of the Detailed Quantified Risk Assessment (DQRA) suggest that the mixing of leachate with laterally flowing groundwater in the saturated gravel aquifer affords significant protection to the SAC, its drainage system and water courses situated down gradient of the landfill sites. The most significant effects of the landfills would appear to be restricted to those areas where leachate and groundwater are found to be in direct continuity (i.e. submerged landfill waste mass) although this is only occurs locally at some of the landfill sites. The results of the DQRA demonstrate that a significant net betterment, in terms of water quality, can be achieved by controlling infiltration using an engineered low permeability cap.

### 3.2.9 Leachate Seepage at Ground Level

Given the nature of the waste and the likely ad-hoc fashion in which it was filled, it is possible that, following removal of vegetation and grading of the waste surface to receive the capping system, seepage from wet/saturated pockets of waste may result in a build-up of leachate against the underside of the capping system geocomposites. This would be more likely to occur on the down-gradient side of the waste bodies. This leachate could then travel between the surface of the waste and the gas drainage geocomposite and make its way to the perimeter of the waste body. However, the nature of such leachate breakouts, if any, would be sporadic, localised and random to a certain extent. It is also likely that leachate would seep back down into the waste body again locally without traveling to the edge of the waste.

In order to redirect any localised leachate seepages back into the waste, it is proposed that the gas drainage geocomposite shall be returned into the ground at the edge of the waste body as shown in



**Drawing DG0009-01.** This will mean that any minimal amounts of leachate which may have seeped upwards into the geocomposite, will be directed back down into the waste body by the vertical element of the geocomposite. This volume of leachate would be minuscule in comparison to the total volume of leachate currently within and below the waste body.

### 3.2.10 Surface Water Drainage Design

Once the low permeability geomembrane liner has been installed, infiltration of surface water through the capping system will be minimal. Surface water at finished ground level (e.g. on grassed areas, pathways etc.) will drain overland towards the river, as currently takes place. However some infiltration of surface water will continue to occur through the soils overlying the capping system. This will need to be managed independently in a dedicated filter drainage system.

In order to prevent ponding of this water on the capping materials, a surface water collection geocomposite will be installed above the LLDPE geomembrane. As noted above, the surface water geocomposite will provide sufficient flow capacity above the LLDPE geomembrane to ensure that the water is drained towards the perimeter of the waste body. Here the LLDPE liner and surface water geocomposite will be continued through a subsurface drain as shown on **Drawing DG0009-02**. This will consist of a perforated pipe installed at a depth of 1.2m bgl, within a granular stone-filled trench. The plan layout of this subsurface drain is shown on **Drawings DG0010-02 and DG0010-03**. This surface drain will be laid at grade with the existing site topography and will be connected by a series of manholes directing surface water by gravity to two low points (Site 3A/3A and Site 1/2) prior to outfalling to the river. Flow arrest measures in accordance with SuDs principles will be required to minimise flow rate at these locations. However, the manner by which this subsurface drainage attenuates, and its effect on the peak flow and greenfield run-off rate is described below:

- Based on a permeability of  $1 \times 10^{-5}$  m/s for the backfill and a hydraulic conductivity of  $1 \times 10^{-4}$  m/s for the surface water geocomposite in the capping system (which is 1m minimum below the finished ground surface), the average time of concentration in the sub-surface infiltration drain is approximately 23.5 days.
- In a storm event, the precipitation which does not flow as surface run-off will infiltrate through to landfill cover soils, attenuating naturally through the cover soils as it does so, until it hits the geocomposite, where it will be further attenuated at  $1 \times 10^{-4}$  m/s. This attenuation and lengthy time of concentration means that there will not be a peak flow from the subsurface infiltration drain and therefore will be no increase to the greenfield run-off rate.
- Even when the ground is already saturated prior to a storm event, the cover soils would not have capacity to hold the water so the majority of the water flows as surface run-off, as would occur naturally in the absence of a capping system.
- To summarise, any infiltrating water will be naturally attenuated through the capping cover soils and surface water geocomposite as it makes its way to the perimeter drain. Due to the lengthy time of concentration, there will be no peak flow associated with the sub-surface infiltration drain.

Given the location of Site 3B, away from the river valley alternative outfall arrangements will need to be incorporated at detailed design stage for management of surface water runoff from the capped landfill.

### 3.3 SLOPE STABILISATION

Slope failures and potentially unstable slopes have been recorded along the northern boundary of landfill Site 2 above Ballyman Glen. Anecdotal evidence also suggests that landfill Site 3A and 3C have previously suffered slope failures/slips on their northern boundaries along the Glen and SAC. The presence of rock drains on the surface may be an indication of previous remediation works.

In order to accommodate both the construction of the landfill capping system and any subsequent development, slope stabilisation measures will need to be undertaken at the affected landslip areas and potentially unstable fill areas prior to the installation of the capping system.

A cross-section depicting typical slope stabilisation measures is shown in **Figure 4.3** below. As part of the stabilisation measures all material above the slip surface (to be determined at detailed design stage) will be excavated and replaced with acceptable fill material at a gradient of 1(V):3(H). The toe of the new slope will then extend slightly further toward the river than the existing toe. Above the shoulder of the existing top of the slope, the earthworks will be cut in order to provide a shallower gradient of 1(V):4(H). The new fill material will be benched into the existing slope at a gradient of 1(V):5(H) or steeper if required. All newly formed slopes will be backfilled following the excavation of material.

Depending on the specific slope profile, a steeper reinforced earth slope may also be constructed at mid slope (further away from the Glen) to further minimise incursion into the Glen. A combination of these measures in response to the specific profile at each location of the slope failures will allow upper part of the slope of the capped landfill to be constructed with new acceptable fill at a shallower gradient.


### 3.4 SETTLEMENT

It is likely that little or no compaction of waste occurred during filling operations. As such, with the installation of the capping layers including soils above the waste (and additional fill above this should any further development take place), this loading will result in settlement of the landfill areas. During the detailed design, consideration will therefore be given to the inclusion of a geogrid system in the capping system to reduce differential settlement.

### 3.5 PROPOSED FINAL PROFILE

With the exception of localised areas requiring slope stabilisation as discussed in **Section 3.3**, The final capped profile of the landfills shall, in general, follow the gradient and profile of the existing ground as shown in DG0008-01, DG0008-02, DG0008-03 with the capped level between 1.0 and 1.3m above the existing ground level.

Figure 3.3 Section through typical slope stabilisation measures

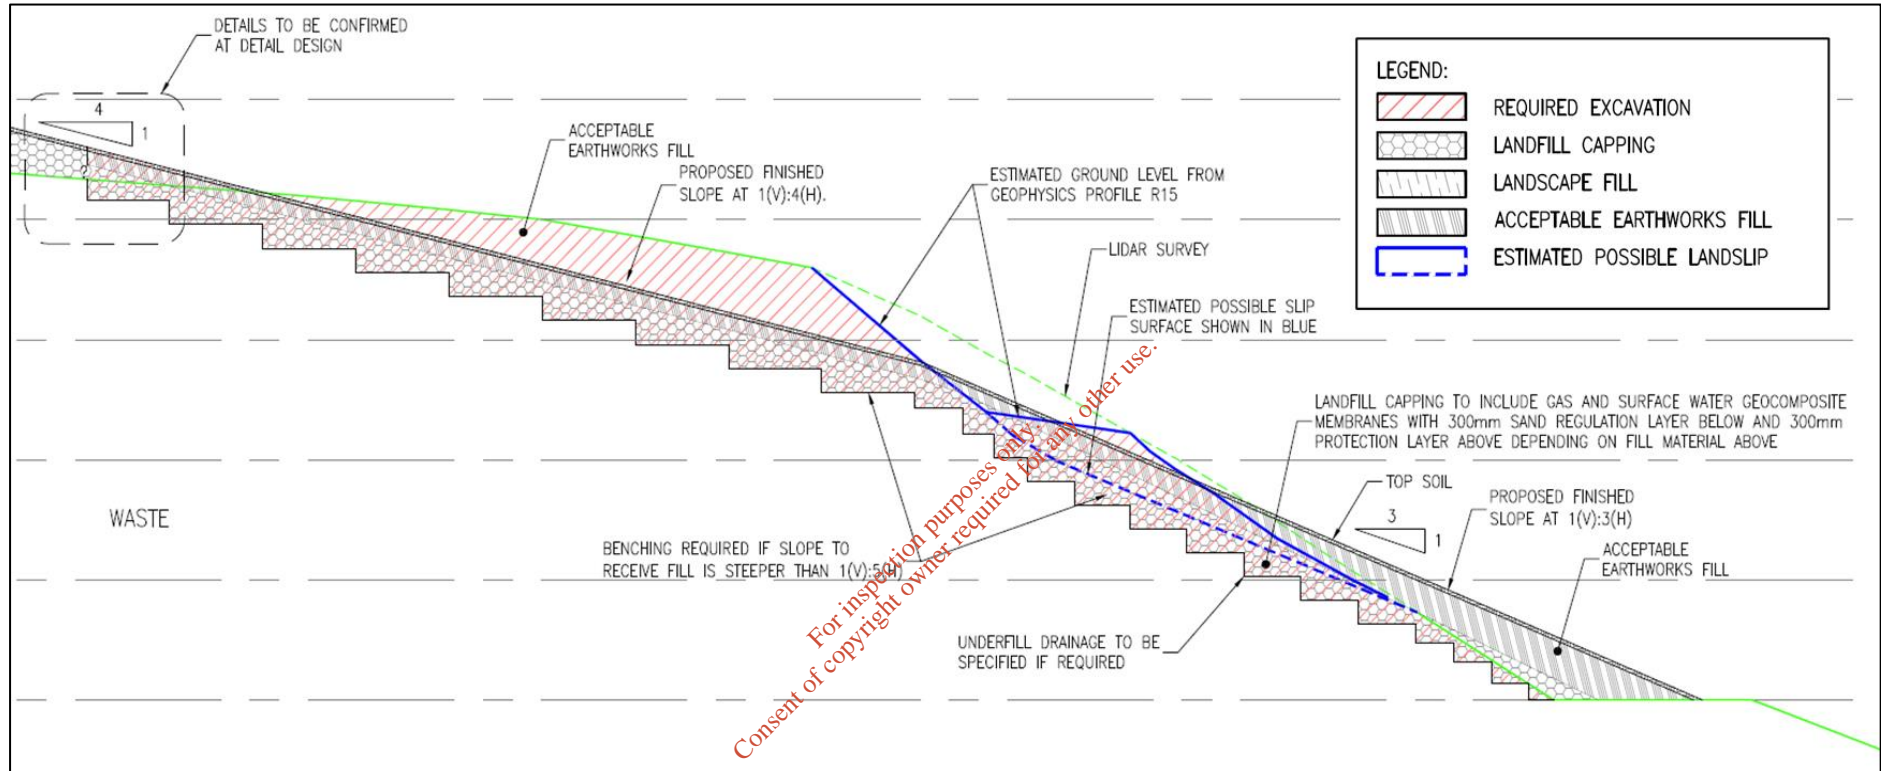

## 3.6 CAPPING SYSTEM CONSTRUCTION QUALITY ASSURANCE (CQA)

### 3.6.1 CQA Plan

As part of the design, a CQA Plan will be prepared for the installation of the capping system in accordance with the requirements of the *EPA Landfill Manual: Landfill Site Design*. The CQA Plan will set down the procedures for sourcing, transporting, placing, testing, repairing and protecting the capping materials prior to, during and after construction. The CQA Plan will set out the roles and responsibilities of the various parties on site and the reporting to be provided by the manufacturer, installer and CQA Monitor. This plan will help to ensure the design of the capping system is not compromised during its construction.

### 3.6.2 CQA Supervision

Third party supervision of the capping works by a specialist CQA consultant is required by the *EPA Landfill Manual: Landfill Site Design* and will be provided by a suitably qualified and experienced company. The CQA contractor will be responsible for overseeing the capping works and ensure that the main contractor adheres to the Works Requirements. A CQA validation report will be submitted to the EPA following the construction for the capping system. The CQA validation report will set out all aspects of the construction from supply through to final placement and testing.

A quality control system will be put in place for all documentation relating to the capping works. All documentation will be kept on-site and available for inspection at all times. CQA documentation will include the following:

- Delivery, handling and storage of materials,
- Geomembrane panel layout and programme,
- Geocomposite panel layout and programme,
- Monitoring programme,
- Geomembrane seam testing,
- Geocomposite seam testing,
- Soil inspection, and
- Laboratory testing results.

## 3.7 LANDSCAPING

As the afteruse of the five sites will require the establishment of vegetation, there needs to be a recuperation period during which the soil is allowed to recover from the movement, storage and replacement of materials during the construction period. Following this, a landscape plan will be implemented to establish, maintain and monitor vegetation in order to successfully develop the landscaped areas of the site to their intended after-use. This will include cultivating and improving the soil to allow for the establishment of vegetation. Timing of the final landscaping works will be influenced by a number of factors:

- Settlement rates across the site.
- Installation of environmental pollution control systems.
- Seasonal conditions.

### 3.8 POSSIBLE EXCAVATION OF WASTE TO ACCOMMODATE FUTURE DEVELOPMENT

Given the mixed use zoning of the lands, it is possible in the future that development of some infrastructure other than open space (eg. an access road) may be required within the footprint of the landfills. Where this is the case, it is likely that minor quantities of waste would need to be excavated and disposed offsite in order to accommodate suitable foundations for such infrastructure. A full risk assessment and implementation of appropriate mitigation measures would be required during such works.

*For inspection purposes only.  
Consent of copyright owner required for any other use.*

## 4 POST CAPPING MANAGEMENT AND MONITORING

### 4.1 MONITORING PLAN

In order to demonstrate that the objectives of the proposed remediation strategy are being met, a programme of monitoring in accordance with the EPA Manual for Landfill Monitoring, 2nd edition 2003, is proposed as set out in **Table 4.1** below. Monitoring points are as shown on ERA Figure 15 (**Appendix B**).

**Table 4.1 Proposed monitoring programme**

Parameter		Monitoring Points	Monitoring Frequency*	Compliance with EPA Landfill Monitoring Manual (2003)	Demonstration of how monitoring or assessment will confirm objectives of remediation have been met
Leachate	Leachate levels	Site 1 - Two leachate boreholes Site 2 - Three leachate boreholes Site 3A - Two leachate boreholes Site 3B - Two leachate boreholes Site 3C - Two leachate boreholes	Biannually	Yes	Reduction in leachate levels and reduced concentrations of constituents over time
	Leachate Composition	1 per landfill body	Biannually	Yes	
	Leachate Discharge volume	N/A - no leachate being collected or discharged	N/a	Yes	N/A
Landfill Gas	Methane , carbon dioxide, oxygen, atmospheric pressure, temperature	Perimeter boreholes - To be determined Do be determined at detailed design stage and agreed with agency	Biannually	Yes	Significantly reduced landfill gas concentrations in perimeter boreholes
		Boreholes within virtual gas curtains – Do be determined at detailed design stage and agreed with agency	Biannually	Yes	
		Collection wells and associated manifolds	N/A	N/A	
	Methane , Flow rate	Surface emissions	Annually	Yes	Significantly reduced landfill gas concentrations through surface of landfills
	Table C5 of EPA landfill Monitoring Manual	Inputs and outputs of flare/Utilisation plant	N/a - no flare/utilisati on proposed	N/A	N/A

Parameter		Monitoring Points	Monitoring Frequency*	Compliance with EPA Landfill Monitoring Manual (2003)	Demonstration of how monitoring or assessment will confirm objectives of remediation have been met
Surface Water	Sampling and assessment of results against trigger levels and/or standard reference values for relevant pollutants including environmental quality standards in the <i>European Communities Environmental Objectives (Surface Waters) Regulations 2009</i>	Upstream and downstream locations (SW1 to SW5) of the closed landfill	Biannually	Yes	Reduction in downstream parameters, towards consistency with upstream values
Groundwater	Sampling and assessment of results against trigger levels and/or standard reference values for relevant pollutants including environmental quality standards <i>European Communities Environmental Objectives (Groundwater) Regulations 2010</i>	BH01, BH03, BH04, BH05, BH06, BH07, BH08, BH09, BH10(d), BH11, BH13, G20	Biannually	Yes	Reduction in downgradient parameters, towards consistency with upgradient values
Topography and visual assessment	Visual assessment	Site levels on all five sites	Annually for first 2 years post capping. Every 2 years thereafter.	Yes	No changes in topographic level or evidence of failure or stress in capping system
Environmental: Invasive Species	Visual Inspection for presence of Japanese Knotweed	Landfill Site No. 1	3 No. times per annum (July – Sept every 4 – 6 weeks) for 5 years	N/A	No presence of Japanese Knotweed identified on site.

\* Frequency of monitoring to be reviewed and agreed with Agency following first 2 years post capping

## 4.2 LANDFILL GAS

A monitoring plan will be developed in accordance with the EPA Manual for Landfill Monitoring, 2nd edition 2003 as part of the Landfill Gas Strategy. Boreholes in the gas flow path shall be monitored biannually to demonstrate the remedial measures, in particular, the Virtual Gas Curtain, are working. Once the level of certainty in the effectiveness of the remedial measures has increased to an acceptable level, monitoring frequency can be reduced to only periodically.

### 4.3 SURFACE WATER

To ensure that the constructed surface water management system for the landfill cap is functioning effectively following the remediation, samples should be taken at all discharge points twice annually and tested for evidence of leachate and suspended solids against recognised water quality standards. Where the results indicate the presence of contaminants, the source of the contamination should be identified and action taken to remedy any failures in the system. A physical inspection of the surface water management system during sampling rounds should also be carried out to ensure that it is operating effectively.

Bi-annual sampling of surface water from the upstream and downstream locations (SW1 to SW5) of the closed landfill (parameters as identified in the Environmental Risk Assessment);

After the first five years following the rehabilitation of the landfill, monitoring can be carried out at a reduced frequency of once a year. After this time, further monitoring may not be required if results indicate that the surface water management system is effective.

### 4.4 LEACHATE

Biannual monitoring to detect the presence of leachate should be carried out at carefully selected boreholes for the first 12 months following installation of the capping. Sampling analysis and characterisation should be carried out at for at least two boreholes per site. Leachate monitoring should be reduced to a frequency of once per year after two years, with agreement from the Agency.

### 4.5 GROUNDWATER MONITORING

Biannual ground monitoring shall be undertaken up-gradient and downgradient of the five landfills and an assessment against existing baseline values undertaken.

### 4.6 TOPOGRAPHY/SETTLEMENT

As the waste landfilled at the site has received only a small degree of compaction, it is expected that, following the installation of the capping system and restoration soils/fill above the capping system, settlement will occur. In general, most of the settlement occurs in landfills in the first two years following rehabilitation.

It is therefore proposed that annual topographical surveys be undertaken at the site to monitor the settlement rate for the first two years. Following this, topographical surveys will be conducted every two years (up to 10 years post rehabilitation), unless the settlement rate observed indicates that more frequent surveys are required. By this time it is anticipated that settlement will be very minor so surveys of the site should be undertaken every 5 years, or until the topography of the cell has stabilised.



## 4.7 INVASIVE SPECIES MONITORING

Four stands of Japanese Knotweed have been identified at historic landfill Site 1. A management plan is proposed as part of the Natura Impact Statement prepared for the site; which is to excavate the knotweed on site and haul it to a licensed facility. Thereafter it is proposed that the site be monitored for regrowth throughout the growing season over the next four years or until no further re-growth appears.

Based on a proposed site remediation year of 2019, the monitoring shall be undertaken from July – September for 2019 – 2023. During these months the monitoring shall be undertaken every 4 – 6 weeks, which equates to three visits per year.

*For inspection purposes only.  
Consent of copyright owner required for any other use.*

## 5 CONCLUSIONS

RPS has been engaged by Wicklow County Council to prepare a remediation strategy for five historic landfills known as Site 1, Site 2, Site 3A Site 3B and Site 3C located in Fassaroe, Bray, Co. Wicklow. The five landfill sites lie within the area of Fassaroe which is zoned for major new development under the Draft Bray Municipal District Local Area Plan 2018. Approximately 625,500 tonnes of waste are estimated to have been landfilled across the five sites.

An Environmental Risk Assessment (document ref. MDR01206Rp0007F01) undertaken in accordance with the Code of Practice - Environmental Risk Assessment for Unregulated Waste Disposal Sites (EPA, 2007) has concluded that capping of the five landfills with a low permeability barrier is the preferred remedial option.

The proposed capping system will be in accordance with the EPA Landfill Design Manual and will include a low permeability barrier, surface water and gas collection layers and a minimum of 1m of cover soils. Given the continuing presence of landfill gas both within and offsite at the landfills, gas protection measures to limit gas migration from the landfills should be incorporated into the capping solution.

Slope failures and potentially unstable slopes have been recorded along the northern boundary of landfill of three of the landfill sites. In order to accommodate both the construction of the landfill capping system and any subsequent development, slope stabilisation measures will need to be undertaken at the affected areas landslips.

Infiltration of rainwater through the waste will be significantly reduced by the capping system which will also lead to a significant reduction in leachate generation.

A surface water drainage system will also be installed along the downgradient perimeter of the landfills to collect clean run-off from the capping landfill and directed outfall in the County Brook (Fassaroe Stream).

Given the mixed use zoning of the lands, it is possible in the future that development of some infrastructure other than open space (e.g. an access road) may be required within the footprint of the landfills. Where this is the case, it is likely that minor quantities of waste would need to be excavated and disposed offsite in order to accommodate suitable foundations for such infrastructure. A full risk assessment and implementation of appropriate mitigation measures would be required during such works.


As part of the landfill capping detailed design, a CQA Plan will be prepared for the installation of the capping system in accordance with the requirements of the *EPA Landfill Manual: Landfill Site Design*. The CQA Plan will set down the procedures for sourcing, transporting, placing, testing, repairing and protecting the capping materials prior to, during and after construction.

Following capping of the landfills, a monitoring programme for leachate, surface water, landfill gas and settlement must be implemented to ensure that the systems installed are operating effectively and that the remediation objectives are being met.

## **APPENDIX A**


## **DRAWINGS**

*For inspection purposes only.  
Consent of copyright owner required for any other use.*

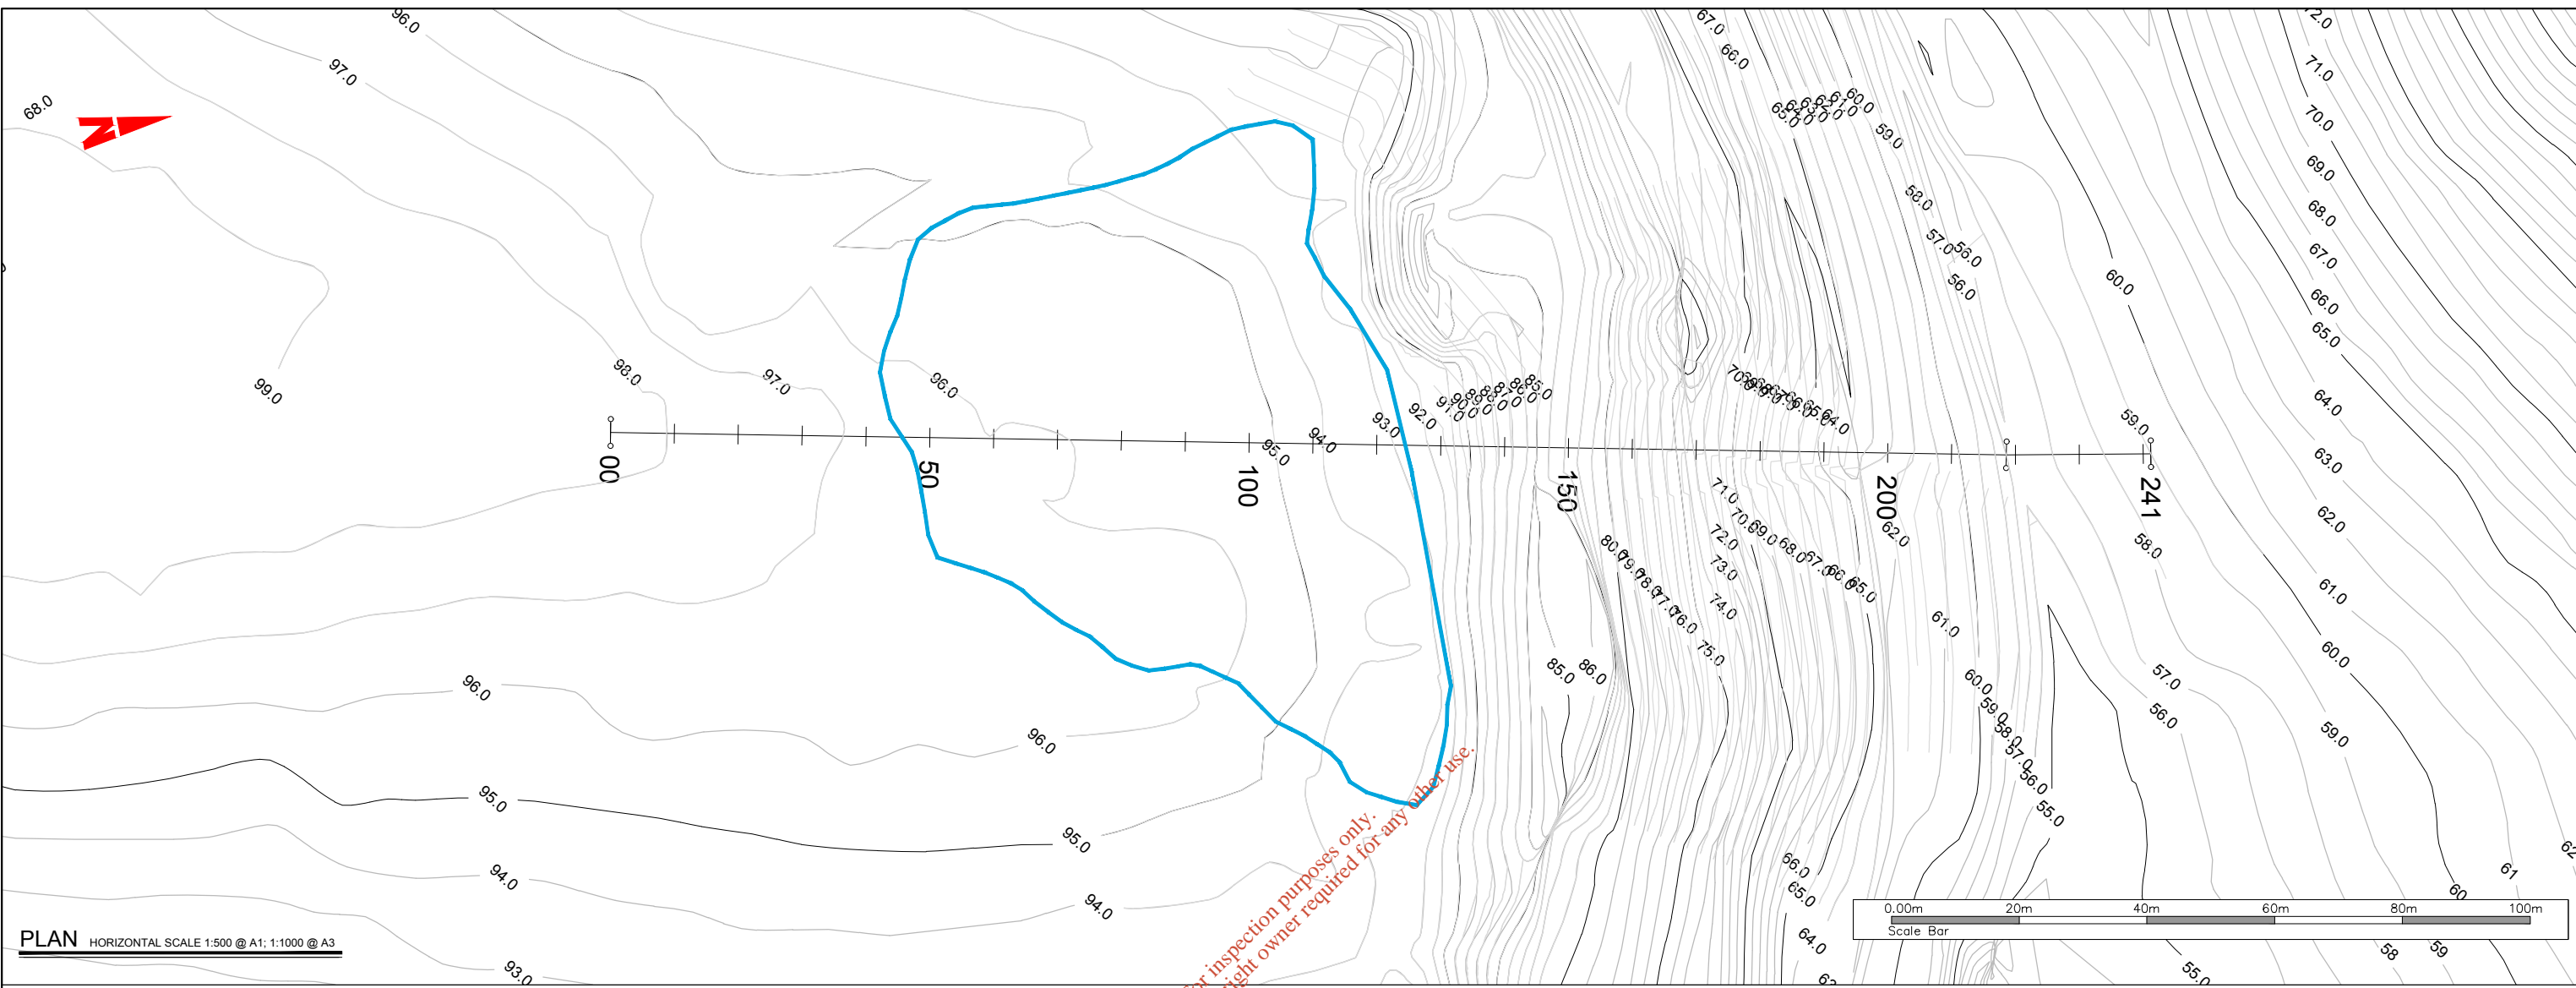

**PLAN** HORIZONTAL SCALE 1:500 @ A1; 1:1000 @ A3

LEGEND	
EXTENT OF WASTE	
EXISTING GROUND LEVEL	
EXISTING 5m CONTOURS	
EXISTING 1m CONTOURS	

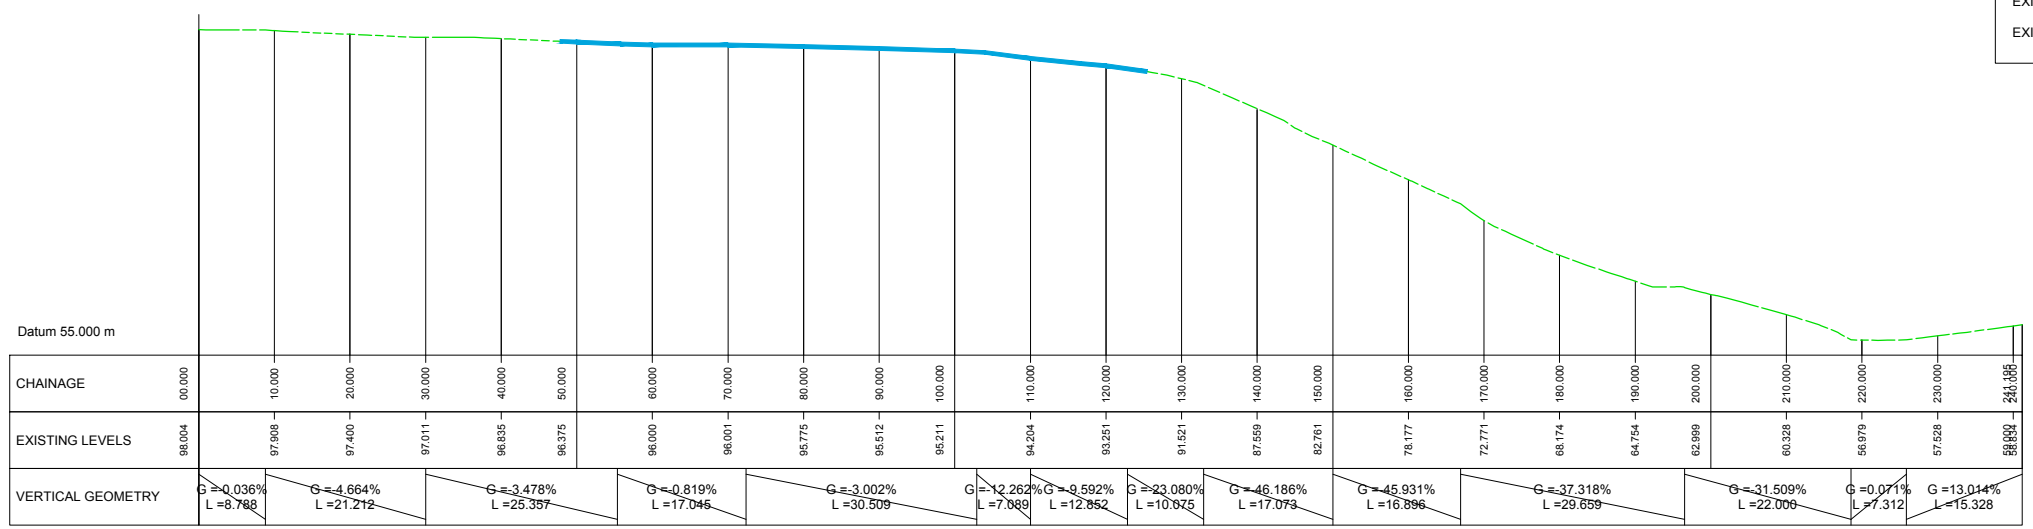


**SITE 1 - LONGSECTION**  
DATUM: 55.000

CHAINAGE	EXISTING LEVELS	VERTICAL GEOMETRY
00.000	98.004	G = -0.036% L = 8.788
10.000	97.906	G = -4.664% L = 21.212
20.000	97.400	G = -3.478% L = 25.357
30.000	97.011	G = -0.819% L = 17.045
40.000	96.835	G = -3.002% L = 30.509
50.000	96.375	G = -12.262% L = 7.089
60.000	96.000	G = -9.592% L = 12.852
70.000	96.001	G = 23.080% L = 10.075
80.000	95.775	G = 46.186% L = 17.073
90.000	95.512	G = 45.931% L = 16.896
100.000	95.211	G = 37.318% L = 29.659
110.000	94.204	G = -31.509% L = 22.006
120.000	93.251	G = 0.071% L = 7.312
130.000	91.521	G = 13.014% L = 15.328
140.000	87.559	
150.000	82.761	
160.000	78.177	
170.000	72.771	
180.000	68.174	
190.000	64.754	
200.000	62.999	
210.000	60.328	
220.000	56.979	
230.000	57.529	
241.000	58.000	

**PROFILE** VERTICAL SCALE 1:500 @ A1; 1:1000 @ A3  
HORIZONTAL SCALE 1:500 @ A1; 1:1000 @ A3


X:\Monthly Folders\Apr 2018\Kieran Carney\Fassaroo\MDR1206DG0008A01.dwg

<p>Comhairle Contae Chill Mhantáin</p>	<p><b>General Notes</b></p> <p>(i) This drawing is the property of RPS Consulting Engineers, it is a confidential document and must not be copied, used, or its content divulged without prior written consent.</p> <p>(ii) All Levels refer to Ordnance Survey Datum, Malin Head.</p> <p>(iii) DO NOT SCALE, use figured dimensions only, if in doubt ask.</p> <p>(iv) Hard copies, dwf and pdf will form a controlled issue of the drawing. All other formats (dwg etc) are deemed to be an uncontrolled issue and any work carried out based on these files is at the recipient's own risk. RPS will not accept any responsibility for any errors from the use of these files, either by human error by the recipient, listing of the un-dimensioned measurements, compatibility with the recipients software, and any errors arising when these files are used to aid the recipients drawing production, or setting out on site.</p>	<table border="1"> <tr> <th>No.</th> <th>Date</th> <th>By</th> <th>App</th> </tr> <tr> <td>A01</td> <td>26.04.18</td> <td>DN</td> <td></td> </tr> </table>	No.	Date	By	App	A01	26.04.18	DN		<p>Lyrn Building IDA Business &amp; Technology Park Mervue, Galway</p> <p>T +353 91 400200 F +353 91 400299 W <a href="http://www.rpsgroup.com/ireland">www.rpsgroup.com/ireland</a> E <a href="mailto:ireland@rpsgroup.com">ireland@rpsgroup.com</a></p>	<p>Drawn DN</p> <p>Checked KG</p> <p>Approved KG</p> <p>Date April 2018</p> <p>Scale @ A1 As Shown @ A3</p> <p>Job No. MDR1206</p>	<p>Project <b>FASSAROE HISTORIC LANDFILL</b></p> <p>Title <b>SITE 1 EXISTING PLAN &amp; PROFILE</b> (Sheet 1 of 1)</p> <p>File Ref. MDR1206DG0008</p> <p>Drg. No. DG0008-01</p> <p>Rev. A01</p>
			No.	Date	By	App							
A01	26.04.18	DN											
<p>Client</p>	<p>Amendment / Issue</p> <p>App</p>												

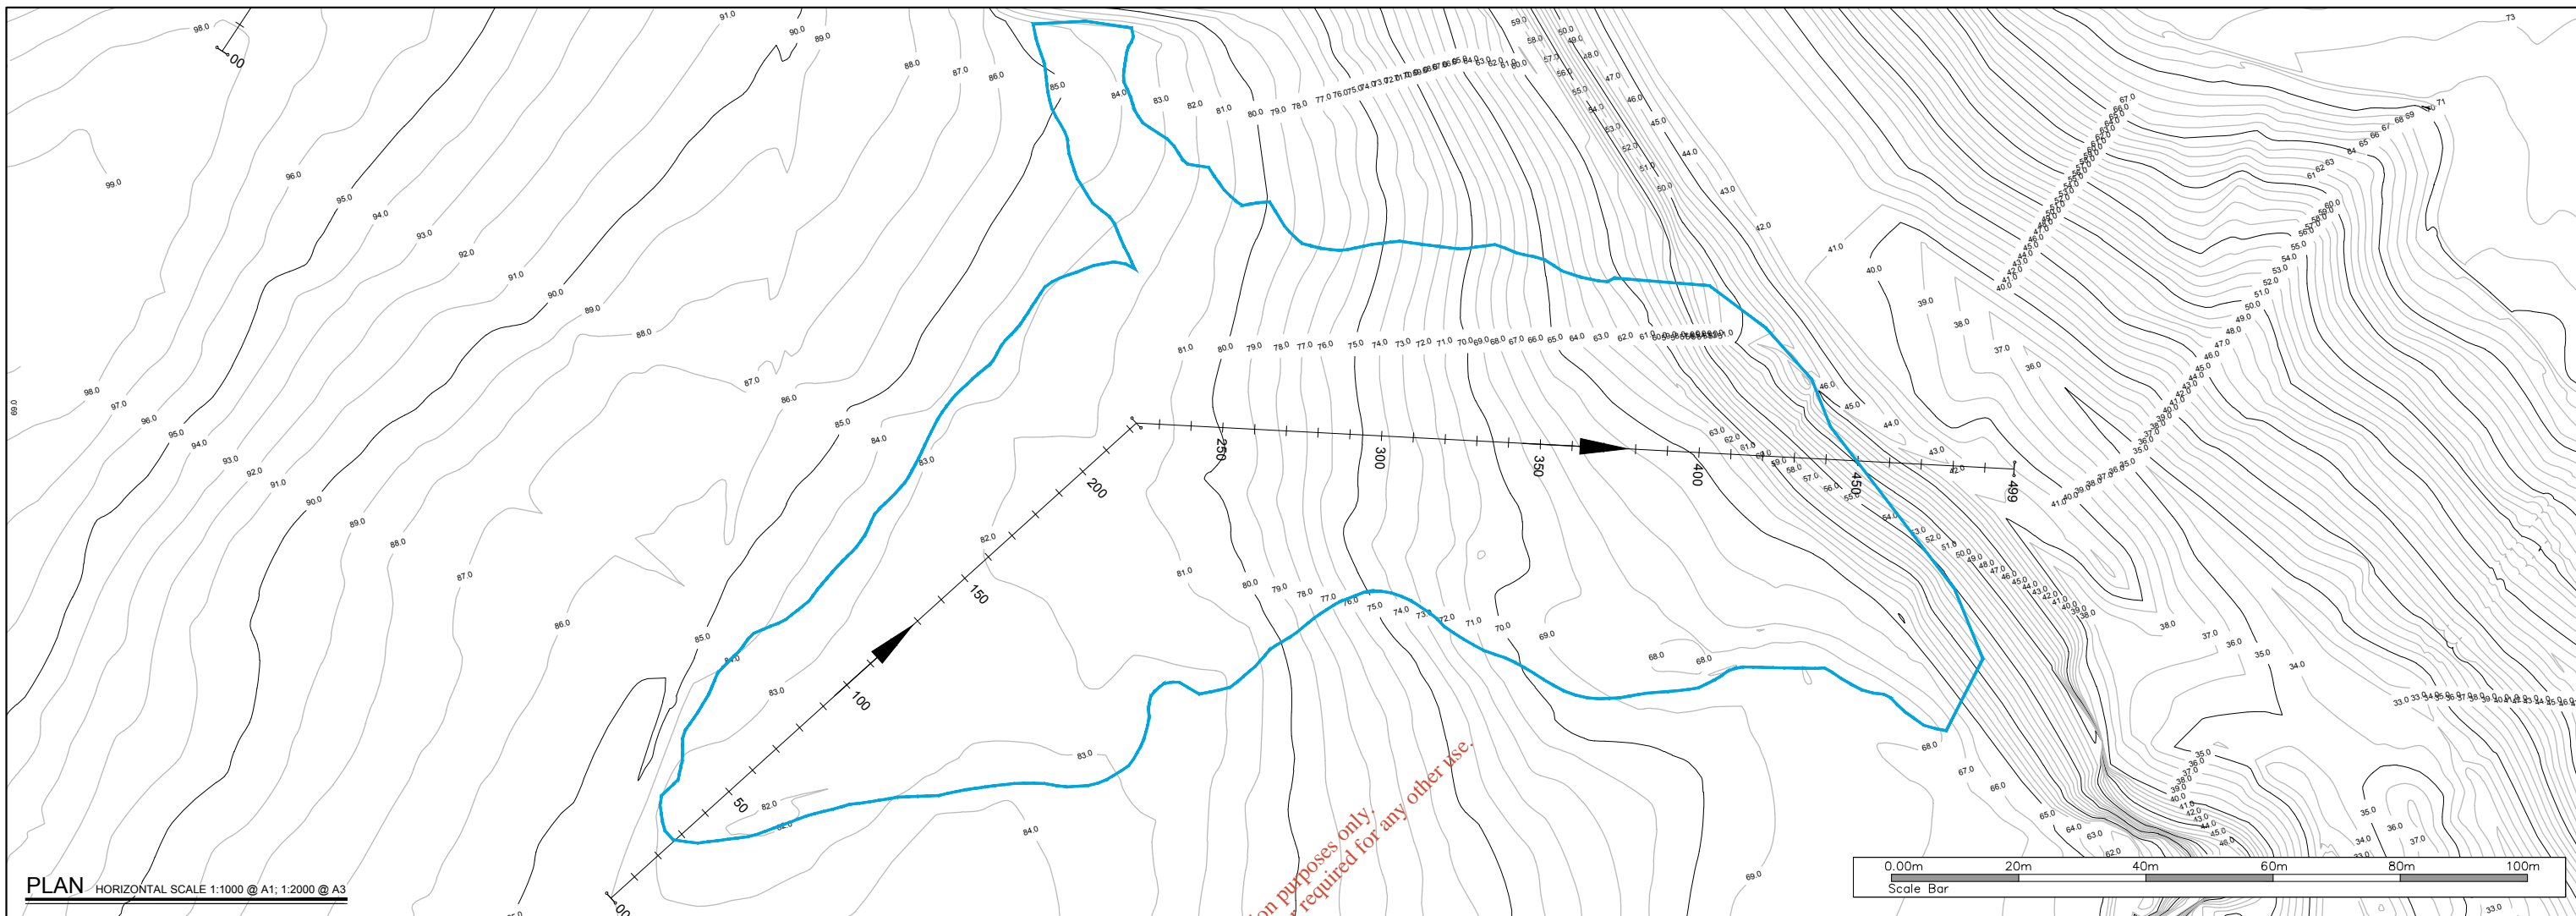

PLAN HORIZONTAL SCALE 1:1000 @ A1; 1:2000 @ A3

LEGEND	
EXTENT OF WASTE	
EXISTING GROUND LEVEL	
EXISTING 5m CONTOURS	
EXISTING 1m CONTOURS	

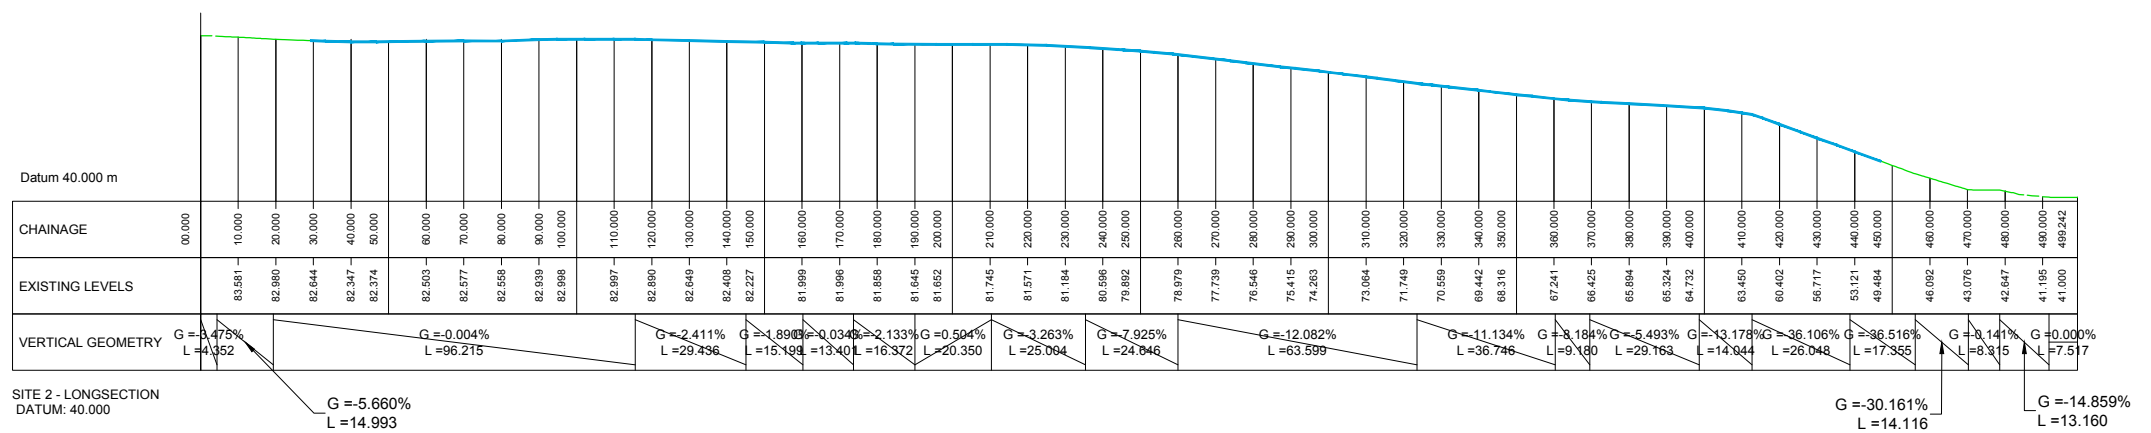

SITE 2 - LONGSECTION  
DATUM: 40.000  
G = -5.660%  
L = 14.993

PROFILE VERTICAL SCALE 1:1000 @ A1; 1:2000 @ A3  
HORIZONTAL SCALE 1:1000 @ A1; 1:2000 @ A3



**General Notes**

(i) This drawing is the property of RPS Consulting Engineers. It is a confidential document and must not be copied, used, or its content divulged without prior written consent.

(ii) All Levels refer to Ordnance Survey Datum, Malin Head.

(iii) DO NOT SCALE, use figured dimensions only, if in doubt ask.

(iv) Hard copies, dwf and pdf will form a controlled issue of the drawing. All other formats (dwg etc) are deemed to be an uncontrolled issue and any work carried out based on these files is at the recipient's own risk. RPS will not accept any responsibility for any errors from the use of these files, either by human error by the recipient, listing of the un-dimensioned measurements, compatibility with the recipient's software, and any errors arising when these files are used to aid the recipient's drawing production, or setting out on site.


No.	Date	By	App	Amendment / Issue
A01	26.04.18	DN	KG	ISSUE FOR APPROVAL

**RPS**  
Lyrr Building  
IDA Business & Technology Park  
Mervue, Galway

T +353 91 400200  
F +353 91 400299  
W [www.rpsgroup.com/ireland](http://www.rpsgroup.com/ireland)  
E [ireland@rpsgroup.com](mailto:ireland@rpsgroup.com)

Drawn	DN	Project	<b>FASSAROE HISTORIC LANDFILL</b>	
Checked	KG			
Approved	KG			
Date	April 2018	Title	<b>SITE 2</b>	
Scale	@ A1		<b>EXISTING PLAN &amp; PROFILE</b>	
As Shown	@ A3		(Sheet 1 of 1)	
Job No.	MDR1206	File Ref.	MDR1206DG008	Drg. No. DG0008-02
				Rev. A01


X:\Monthly Folders\Apr 2018\Kieran Ganvey\Fassaroe\MDR1206DG008A01.dwg

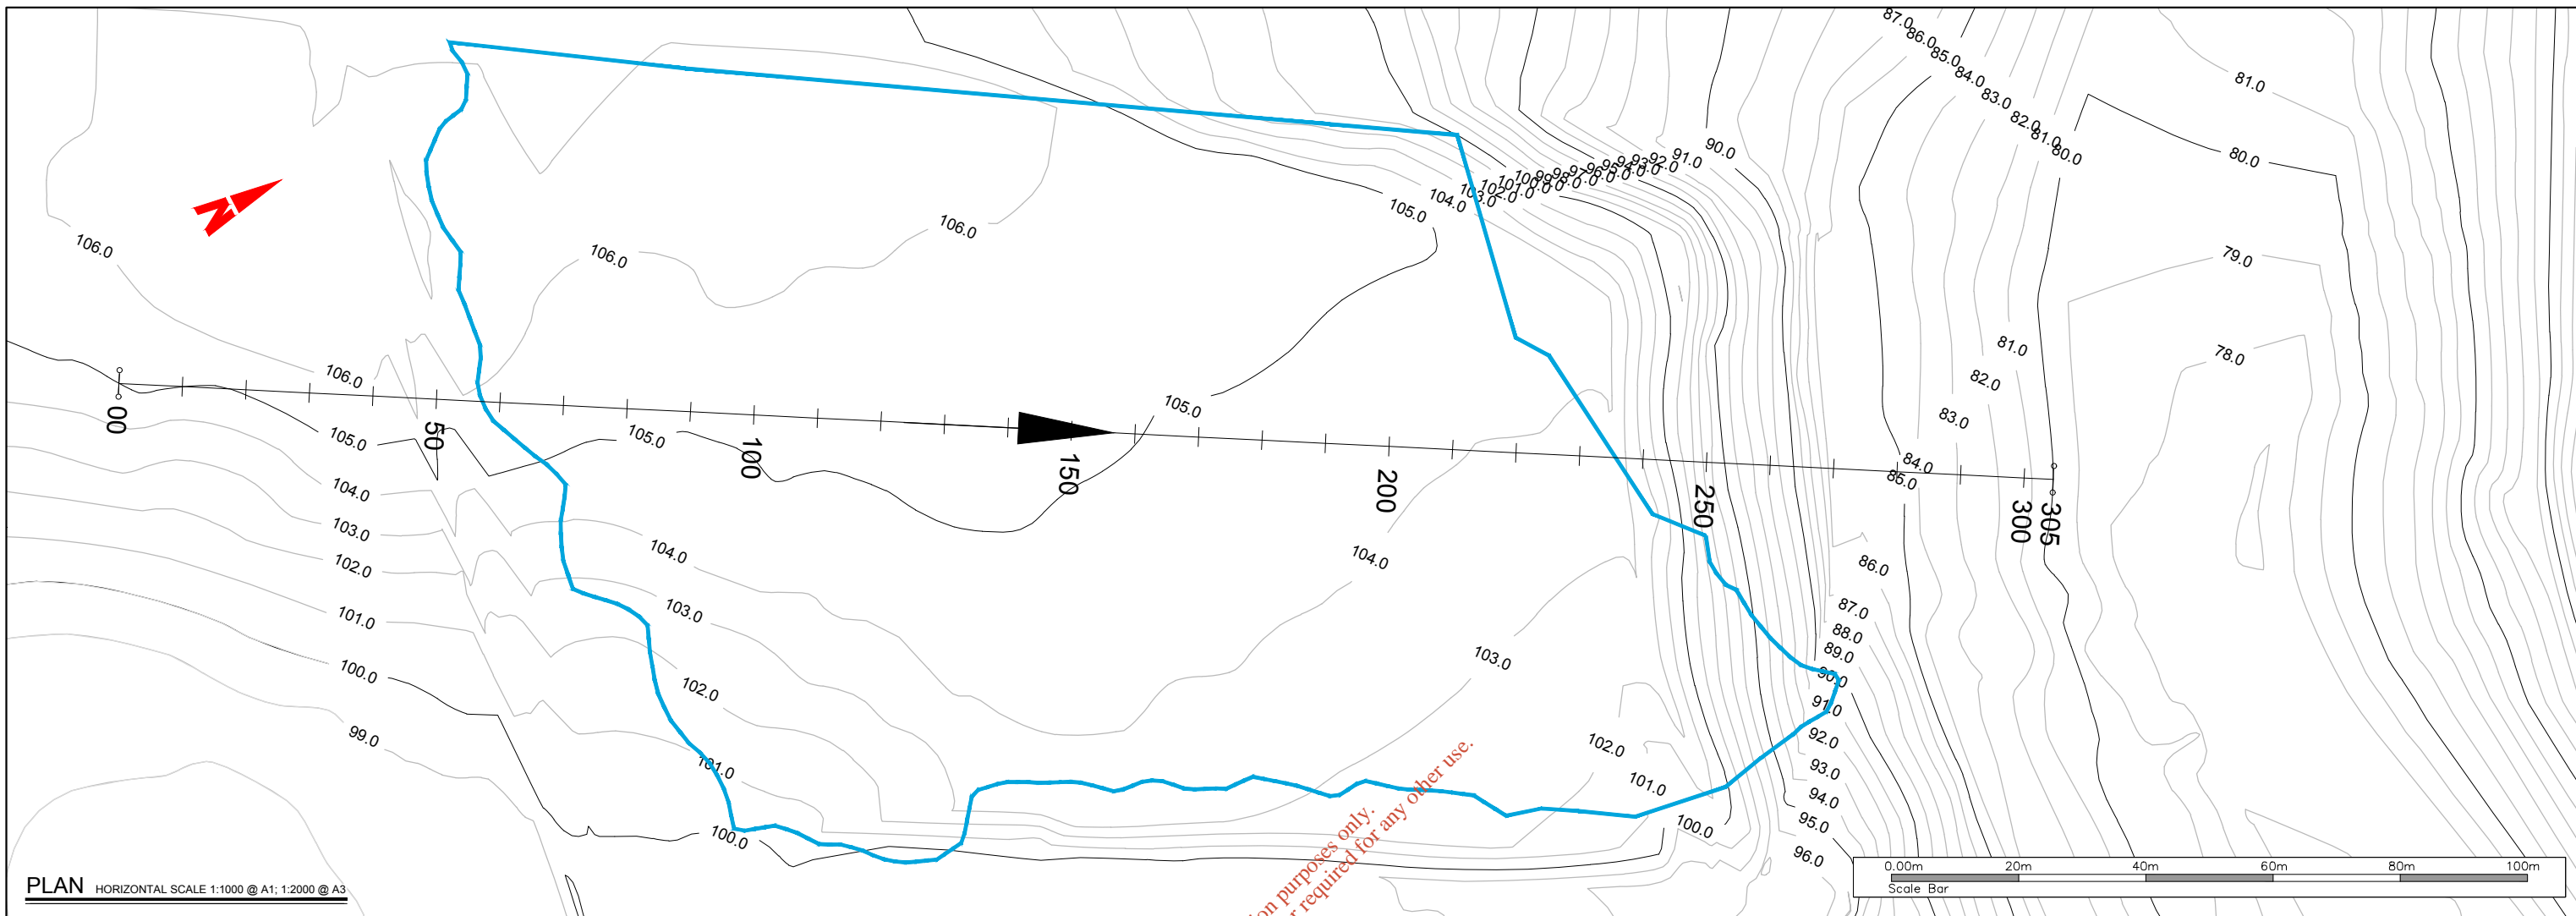

**PLAN** HORIZONTAL SCALE 1:1000 @ A1; 1:2000 @ A3

For inspection purposes only.  
Consent of copyright owner required for any other use.

LEGEND	
EXTENT OF WASTE	
EXISTING GROUND LEVEL	
EXISTING 5m CONTOURS	
EXISTING 1m CONTOURS	

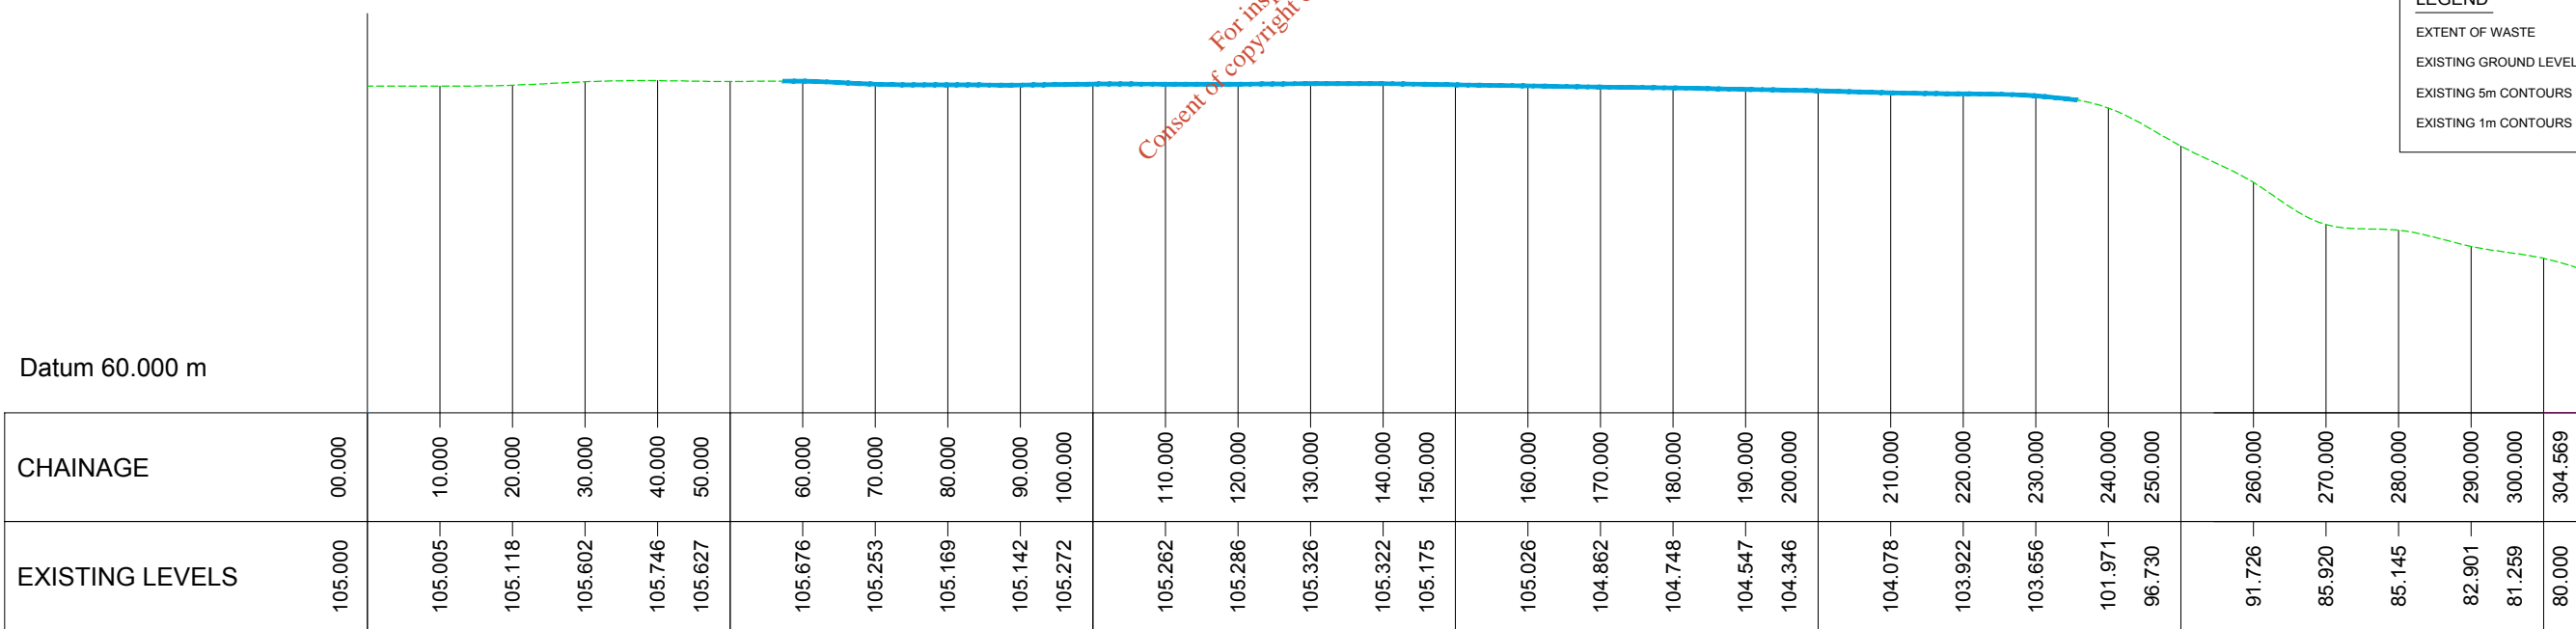

Datum 60.000 m

CHAINAGE	EXISTING LEVELS
00.000	105.000
10.000	105.005
20.000	105.118
30.000	105.602
40.000	105.746
50.000	105.627
60.000	105.676
70.000	105.253
80.000	105.169
90.000	105.142
100.000	105.272
110.000	105.262
120.000	105.286
130.000	105.326
140.000	105.322
150.000	105.175
160.000	105.026
170.000	104.862
180.000	104.748
190.000	104.547
200.000	104.346
210.000	104.078
220.000	103.922
230.000	103.656
240.000	101.971
250.000	96.730
260.000	91.726
270.000	85.920
280.000	85.145
290.000	82.901
300.000	81.259
304.569	80.000

**SITE 3A - LONGSECTION**  
DATUM: 60.000

**PROFILE** VERTICAL SCALE 1:1000 @ A1; 1:2000 @ A3  
HORIZONTAL SCALE 1:1000 @ A1; 1:2000 @ A3



**General Notes**

(i) This drawing is the property of RPS Consulting Engineers. It is a confidential document and must not be copied, used, or its content divulged without prior written consent.

(ii) All Levels refer to Ordnance Survey Datum, Malin Head.

(iii) DO NOT SCALE, use figured dimensions only, if in doubt ask.

(iv) Hard copies, dwf and pdf will form a controlled issue of the drawing. All other formats (dwg etc) are deemed to be an uncontrolled issue and any work carried out based on these files is at the recipients own risk. RPS will not accept any responsibility for any errors from the use of these files, either by human error by the recipient, listing of the un-dimensioned measurements, compatibility with the recipients software, and any errors arising when these files are used to aid the recipients drawing production, or setting out on site.


No.	Date	By	App	Amendment / Issue
A01	26.04.18	DN	KG	ISSUE FOR APPROVAL

**RPS**  
Lyrr Building  
IDA Business & Technology Park  
Mervue, Galway

T +353 91 400200  
F +353 91 400299  
W [www.rpsgroup.com/ireland](http://www.rpsgroup.com/ireland)  
E [ireland@rpsgroup.com](mailto:ireland@rpsgroup.com)

Drawn	DN	Project	<b>FASSAROE HISTORIC LANDFILL</b>		
Checked	KG	Approved	KG		
Date	April 2018	Title	SITE 3A EXISTING PLAN & PROFILE (Sheet 1 of 1)		
Scale	@ A1 As Shown @ A3	Job No.	MDR1206	File Ref.	MDR1206DG008
		Drg. No.	DG0008-03	Rev.	A01

X:\Monthly Folders\Apr 2018\Kieran Garvey\Fassaroe\MDR1206DG008A01.dwg

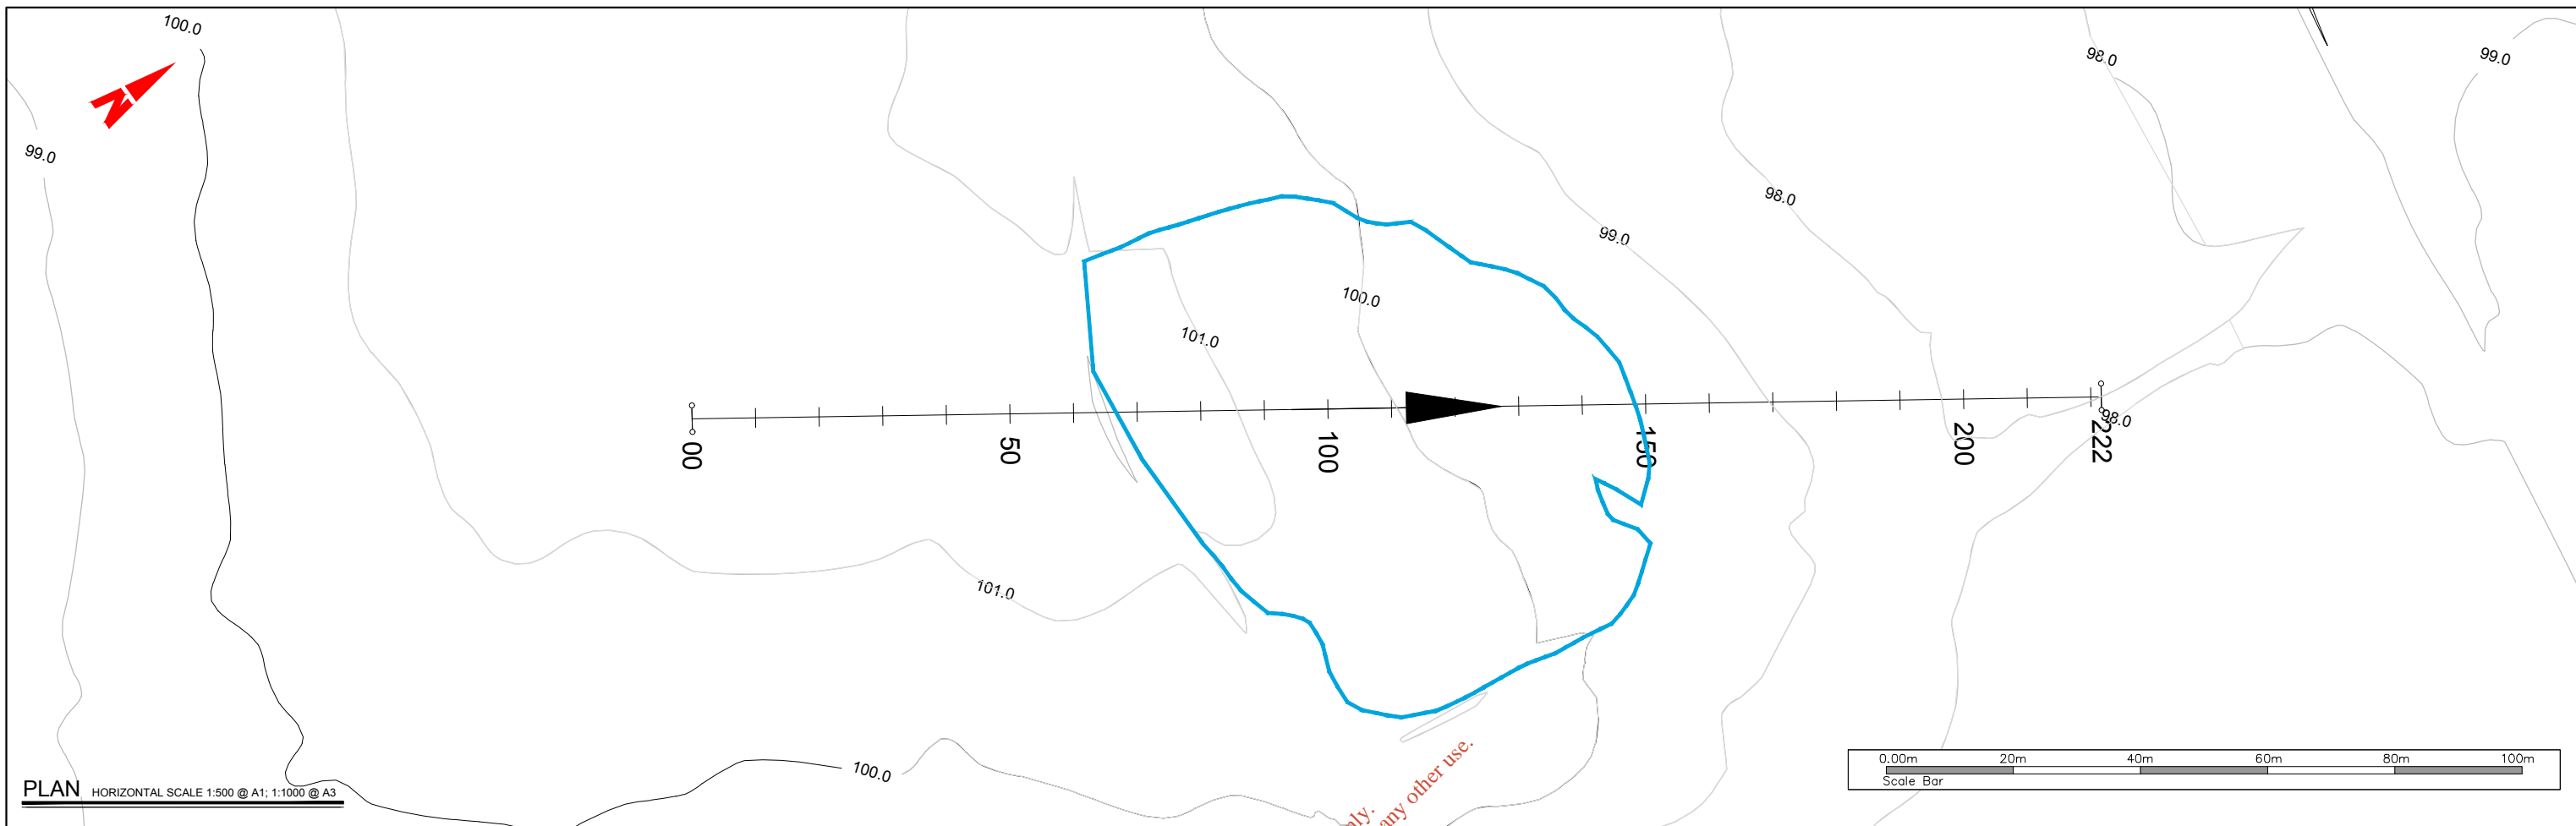

PLAN HORIZONTAL SCALE 1:500 @ A1; 1:1000 @ A3

For inspection purposes only.  
Consent of copyright owner required for any other use.

LEGEND	
EXTENT OF WASTE	
EXISTING GROUND LEVEL	
EXISTING 5m CONTOURS	
EXISTING 1m CONTOURS	

Datum 95.000 m							
CHAINAGE	00.000, 10.000, 20.000, 30.000, 40.000, 50.000, 60.000, 70.000, 80.000, 90.000, 100.000, 110.000, 120.000, 130.000, 140.000, 150.000, 160.000, 170.000, 180.000, 190.000, 200.000, 210.000, 221.644, 220.000						
EXISTING LEVELS	101.003, 101.003, 101.003, 101.002, 101.002, 101.002, 101.001, 101.001, 101.000, 100.823, 100.415, 100.032, 99.841, 99.681, 99.533, 99.357, 99.168, 98.982, 98.674, 98.289, 98.000, 98.000, 98.000, 98.000						
VERTICAL GEOMETRY	<table border="1" style="width: 100%;"> <tr> <td style="width: 25%;"><math>G = -0.003\%</math> <math>L = 65.348</math></td> <td style="width: 15%;"><math>G = -0.005\%</math> <math>L = 20.376</math></td> <td style="width: 15%;"><math>G = -3.980\%</math> <math>L = 25.128</math></td> <td style="width: 20%;"><math>G = -1.699\%</math> <math>L = 57.828</math></td> <td style="width: 15%;"><math>G = -3.623\%</math> <math>L = 26.918</math></td> <td style="width: 20%;"><math>G = 0.000\%</math> <math>L = 26.045</math></td> </tr> </table>	$G = -0.003\%$ $L = 65.348$	$G = -0.005\%$ $L = 20.376$	$G = -3.980\%$ $L = 25.128$	$G = -1.699\%$ $L = 57.828$	$G = -3.623\%$ $L = 26.918$	$G = 0.000\%$ $L = 26.045$
$G = -0.003\%$ $L = 65.348$	$G = -0.005\%$ $L = 20.376$	$G = -3.980\%$ $L = 25.128$	$G = -1.699\%$ $L = 57.828$	$G = -3.623\%$ $L = 26.918$	$G = 0.000\%$ $L = 26.045$		

SITE 3B - LONGSECTION  
DATUM: 95.000

PROFILE VERTICAL SCALE 1:500 @ A1; 1:1000 @ A3  
HORIZONTAL SCALE 1:500 @ A1; 1:1000 @ A3

Client



Comhairle Contae Chill Mhantáin

General Notes

(i) This drawing is the property of RPS Consulting Engineers. It is a confidential document and must not be copied, used, or its content divulged without prior written consent.

(ii) All Levels refer to Ordnance Survey Datum, Malin Head.

(iii) DO NOT SCALE, use figured dimensions only, if in doubt ask.

(iv) Hard copies, dwf and pdf will form a controlled issue of the drawing. All other formats (dwg etc) are deemed to be an uncontrolled issue and any work carried out based on these files is at the recipient's own risk. RPS will not accept any responsibility for any errors from the use of these files, either by human error by the recipient, listing of the un-dimensioned measurements, compatibility with the recipient's software, and any errors arising when these files are used to aid the recipient's drawing production, or setting out on site.


No.	Date	By	App	Amendment / Issue
A01	26.04.18	DN	KG	ISSUE FOR APPROVAL




Lyrr Building  
IDA Business & Technology Park  
Mervue, Galway

T +353 91 400200  
F +353 91 400299  
W [www.rpsgroup.com/ireland](http://www.rpsgroup.com/ireland)  
E [ireland@rpsgroup.com](mailto:ireland@rpsgroup.com)

Drawn	DN	Project	FASSAROE HISTORIC LANDFILL		
Checked	KG				
Approved	KG				
Date	April 2018	Title	SITE 3B EXISTING PLAN & PROFILE (Sheet 1 of 1)		
Scale	As Shown @ A1 @ A3	Job No.	MDR1206	File Ref.	MDR1206DG0008
		Drg. No.	DG0008-04	Rev.	A01

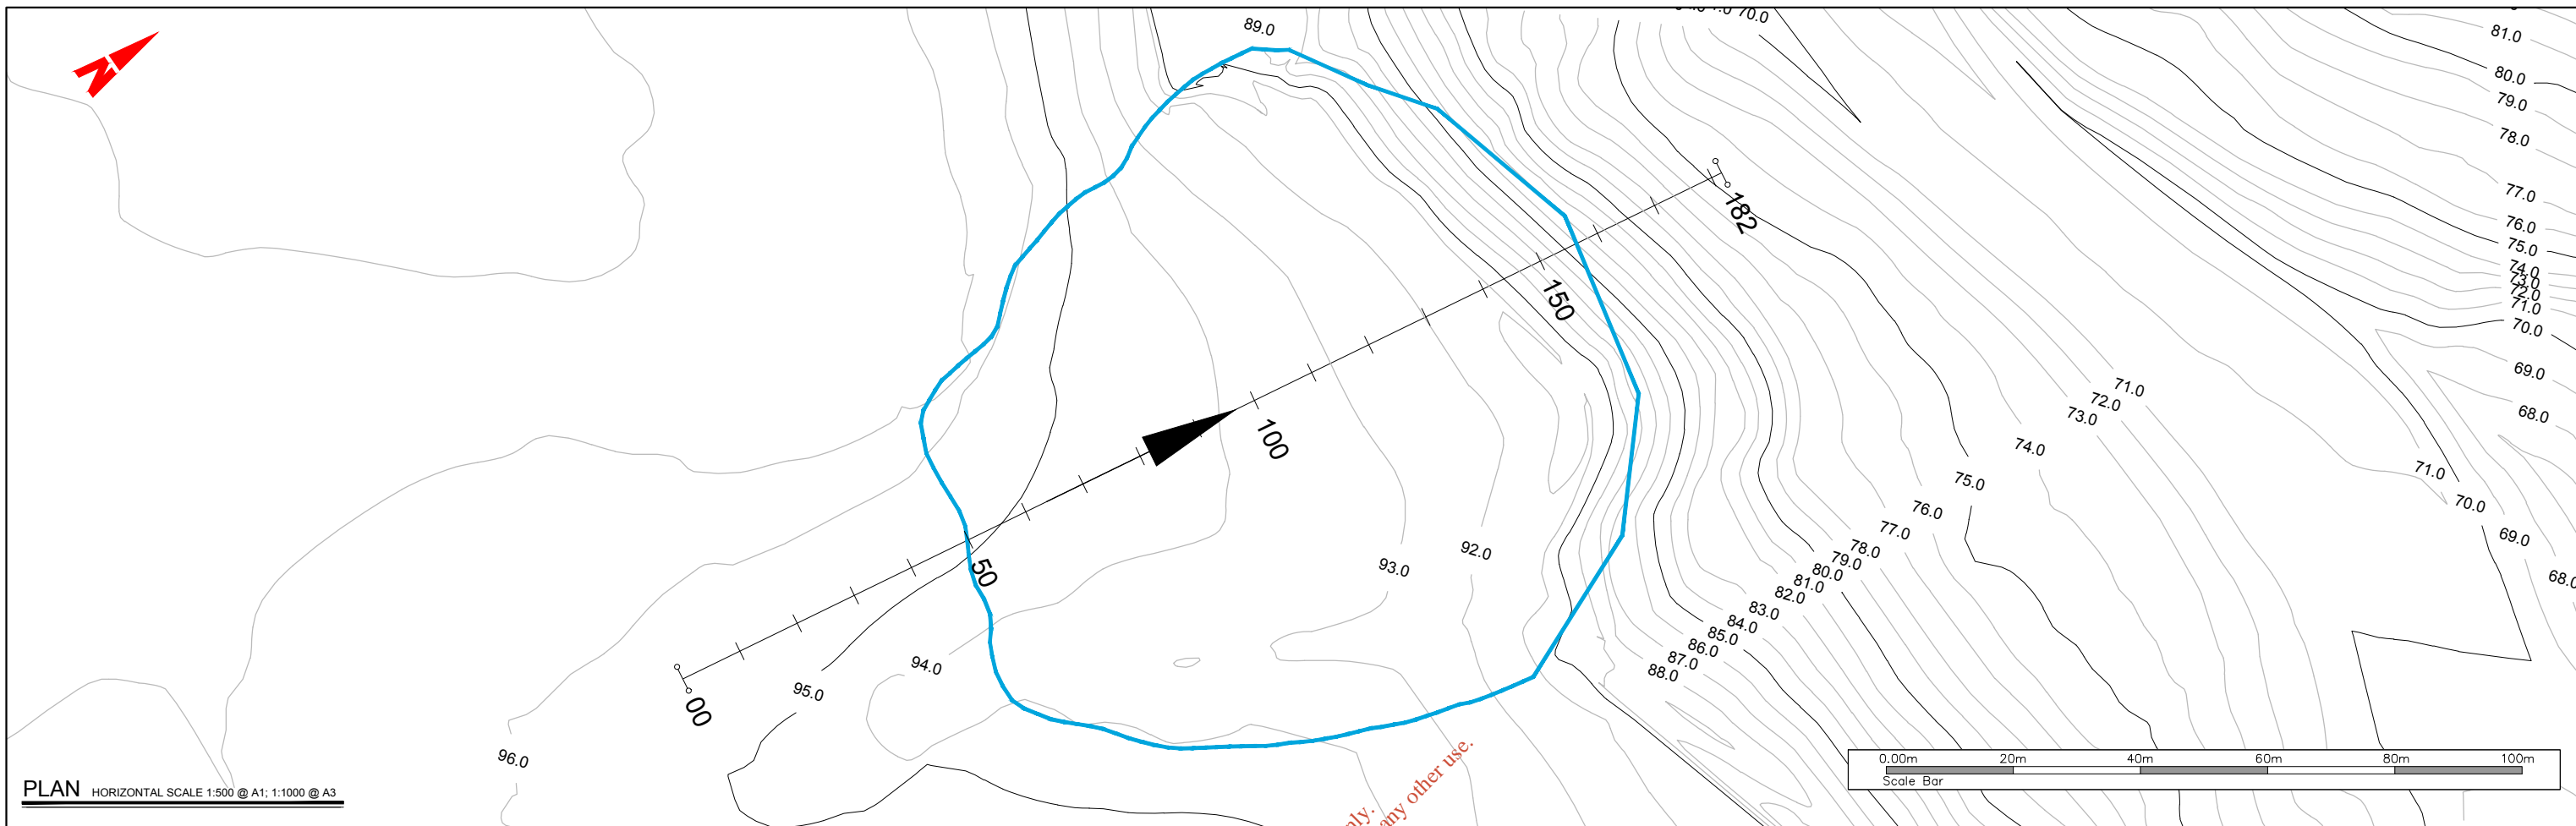


PLAN HORIZONTAL SCALE 1:500 @ A1; 1:1000 @ A3

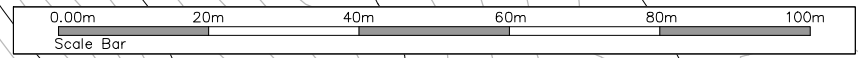

For inspection purposes only.  
Consent of copyright owner required for any other use.

LEGEND	
EXTENT OF WASTE	
EXISTING GROUND LEVEL	
EXISTING 5m CONTOURS	
EXISTING 1m CONTOURS	

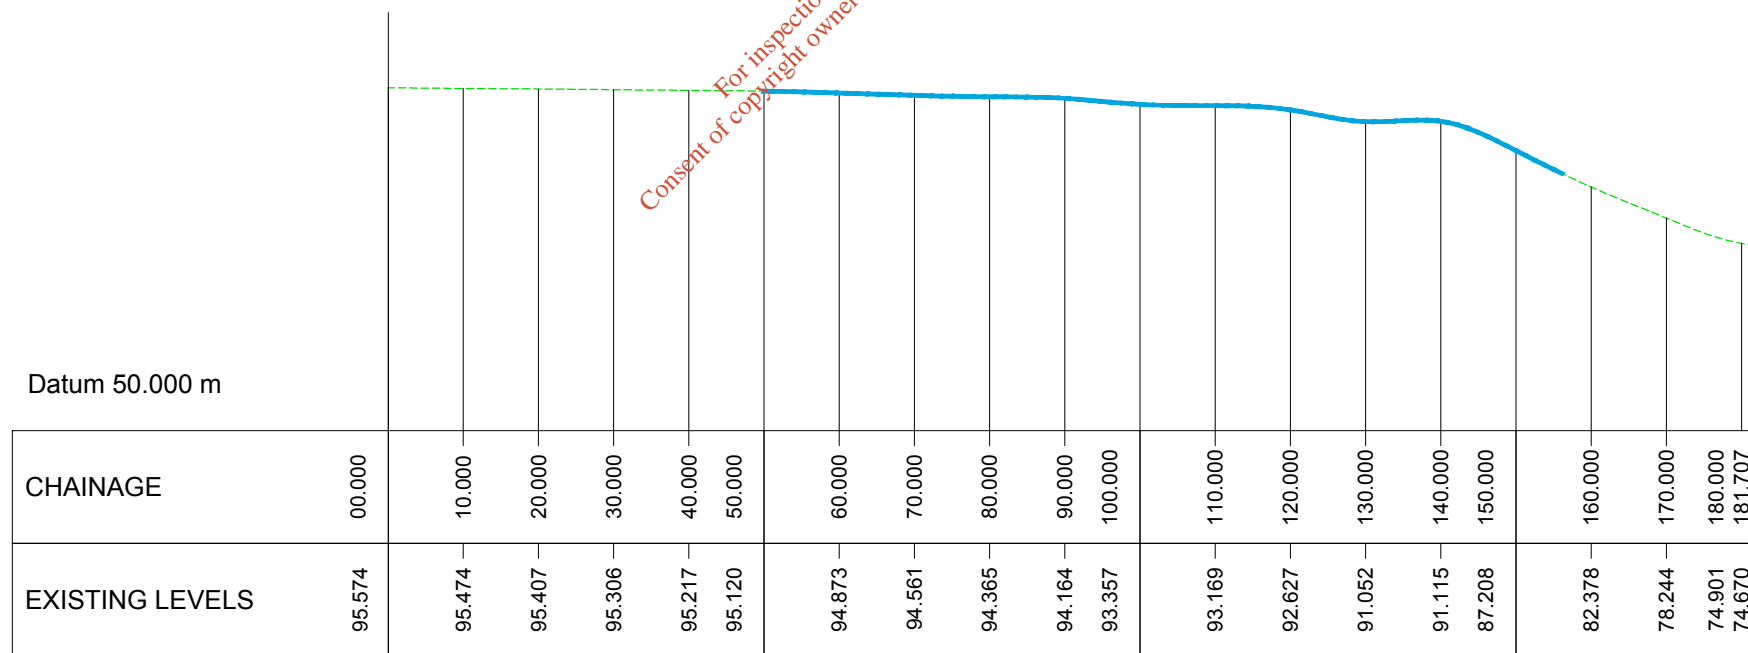

Datum 50.000 m

CHAINAGE	00.000	10.000	20.000	30.000	40.000	50.000	60.000	70.000	80.000	90.000	100.000	110.000	120.000	130.000	140.000	150.000	160.000	170.000	180.000	181.707
EXISTING LEVELS	95.574	95.474	95.407	95.306	95.217	95.120	94.873	94.561	94.365	94.164	93.357	93.169	92.627	91.052	91.115	87.208	82.378	78.244	74.901	74.670

SITE 3C - LONGSECTION  
DATUM: 50.000

PROFILE VERTICAL SCALE 1:500 @ A1; 1:1000 @ A3  
HORIZONTAL SCALE 1:500 @ A1; 1:1000 @ A3

X:\Monthly Folders\Apr 2018\Kieran Garvey\Fassaroe\MDR1206\DG0008A01.dwg



**General Notes**

(i) This drawing is the property of RPS Consulting Engineers. It is a confidential document and must not be copied, used, or its content divulged without prior written consent.

(ii) All Levels refer to Ordnance Survey Datum, Malin Head.

(iii) DO NOT SCALE, use figured dimensions only, if in doubt ask.


(iv) Hard copies, dwf and pdf will form a controlled issue of the drawing. All other formats (dwtg etc) are deemed to be an uncontrolled issue and any work carried out based on these files is at the recipients own risk. RPS will not accept any responsibility for any errors from the use of these files, either by human error by the recipient, listing of the un-dimensioned measurements, compatibility with the recipients software, and any errors arising when these files are used to aid the recipients drawing production, or setting out on site.

No.	Date	By	App	Amendment / Issue
A01	26.04.18	DN	KG	ISSUE FOR APPROVAL


**RPS**  
Lyrr Building  
IDA Business & Technology Park  
Mervue, Galway  
T +353 91 400200  
F +353 91 400299  
W [www.rpsgroup.com/ireland](http://www.rpsgroup.com/ireland)  
E [ireland@rpsgroup.com](mailto:ireland@rpsgroup.com)

Drawn	DN	Project	<b>FASSAROE HISTORIC LANDFILL</b>		
Checked	KG				
Approved	KG				
Date	April 2018	Title	SITE 3C EXISTING PLAN & PROFILE (Sheet 1 of 1)		
Scale	As Shown @ A1 @ A3	Job No.	MDR1206	File Ref.	MDR1206DG0008
		Drg. No.	DG0008-05	Rev.	A01




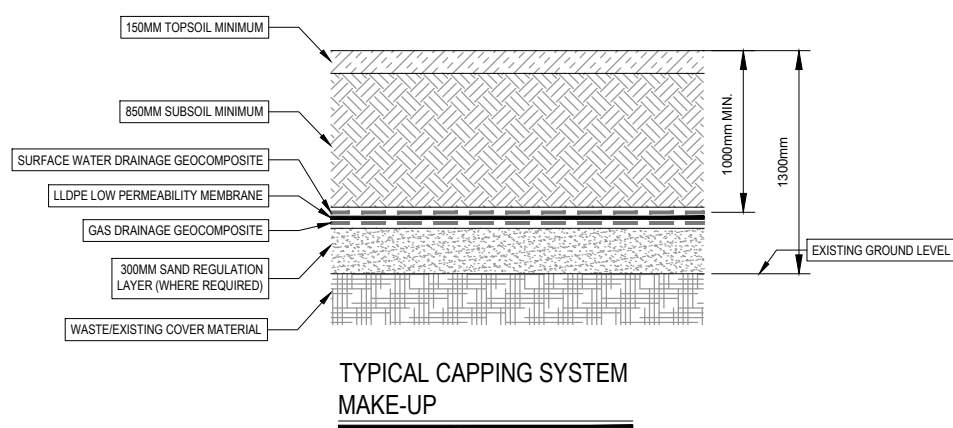


TYPICAL CAPPING SYSTEM MAKE-UP

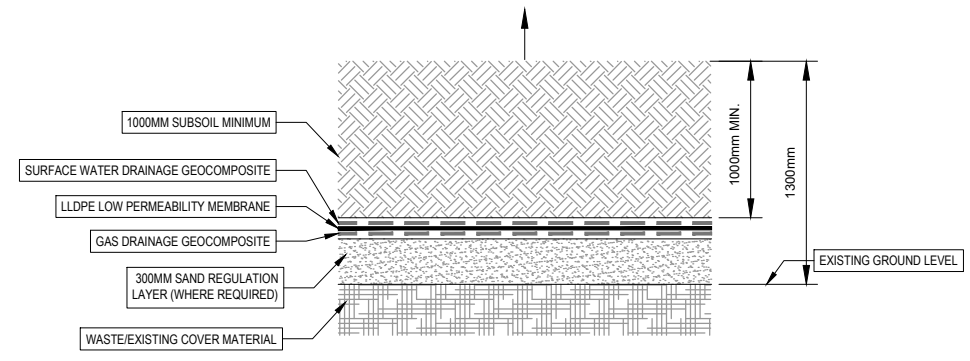

CAPPING SYSTEM MAKE-UP IN AREAS TO BE RAISED >1.3M ABOVE EXISTING GROUND LEVEL

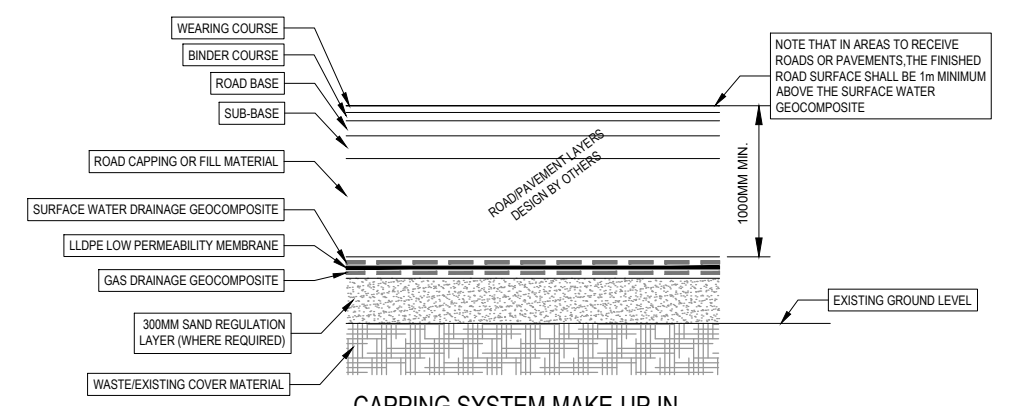

CAPPING SYSTEM MAKE-UP IN AREAS TO RECEIVE ROADS OR PAVEMENTS

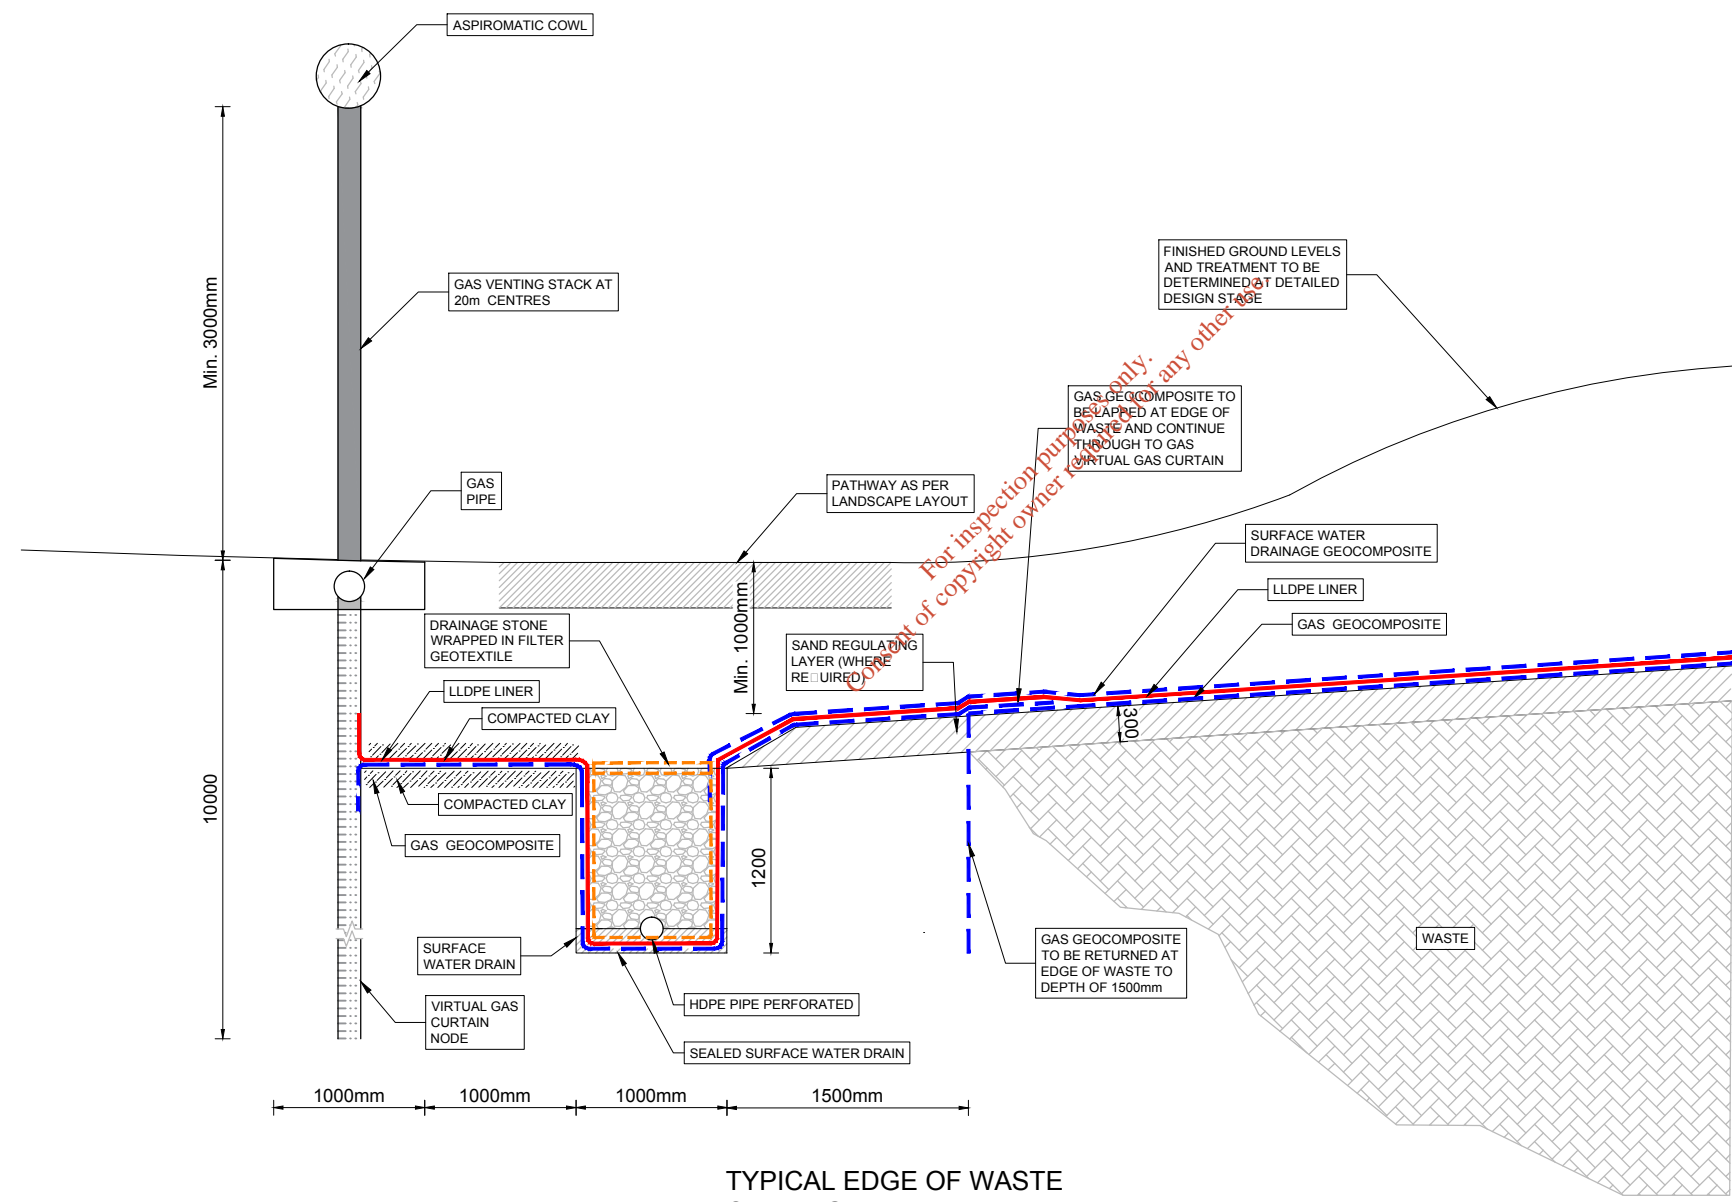

TYPICAL EDGE OF WASTE CAPPING DETAIL SCALE 1:25 @A1 ; 1:50 @A3

V:\8.0 Drawings\DC\MDR1206\0009\01 TYPICAL CAPPING DETAIL S.dwg

Client

Comhairle Contae Chill Mhantáin

General Notes

(i) This drawing is the property of RPS Consulting Engineers. It is a confidential document and must not be copied, used, or its content divulged without prior written consent.

(ii) All Levels refer to Ordnance Survey Datum, Malin Head.

(iii) DO NOT SCALE, use figured dimensions only, if in doubt ask.


(iv) Hard copies, dwf and pdf will form a controlled issue of the drawing. All other formats (dwg etc) are deemed to be an uncontrolled issue and any work carried out based on these files is at the recipient's own risk. RPS will not accept any responsibility for any errors from the use of these files, either by human error by the recipient, listing of the un-dimensioned measurements, compatibility with the recipient's software, and any errors arising when these files are used to aid the recipient's drawing production, or setting out on site.

No.	Date	By	Check	Amendment / Issue	App
A01	24.04.18	DT	KG	ISSUE FOR APPROVAL	

RPS  
Lyr Building  
IDA Business & Technology Park  
Mervue, Galway

T +353 1 4882900  
F +353 1 2835676  
W www.rpsgroup.com/ireland  
E ireland@rpsgroup.com

Drawn	DT	Project	FASSAROE HISTORIC LANDFILL		
Checked	KG	Title	TYPICAL CAPPING DETAILS		
Approved	KG	(SHEET 1 OF 1)			
Date	June 2016	Job No.	MDR1206	File Ref.	MDR1206DG0009
Scale	1:25 @ A1 1:50 @ A3	Drg. No.	DG0009-01	Rev.	F01

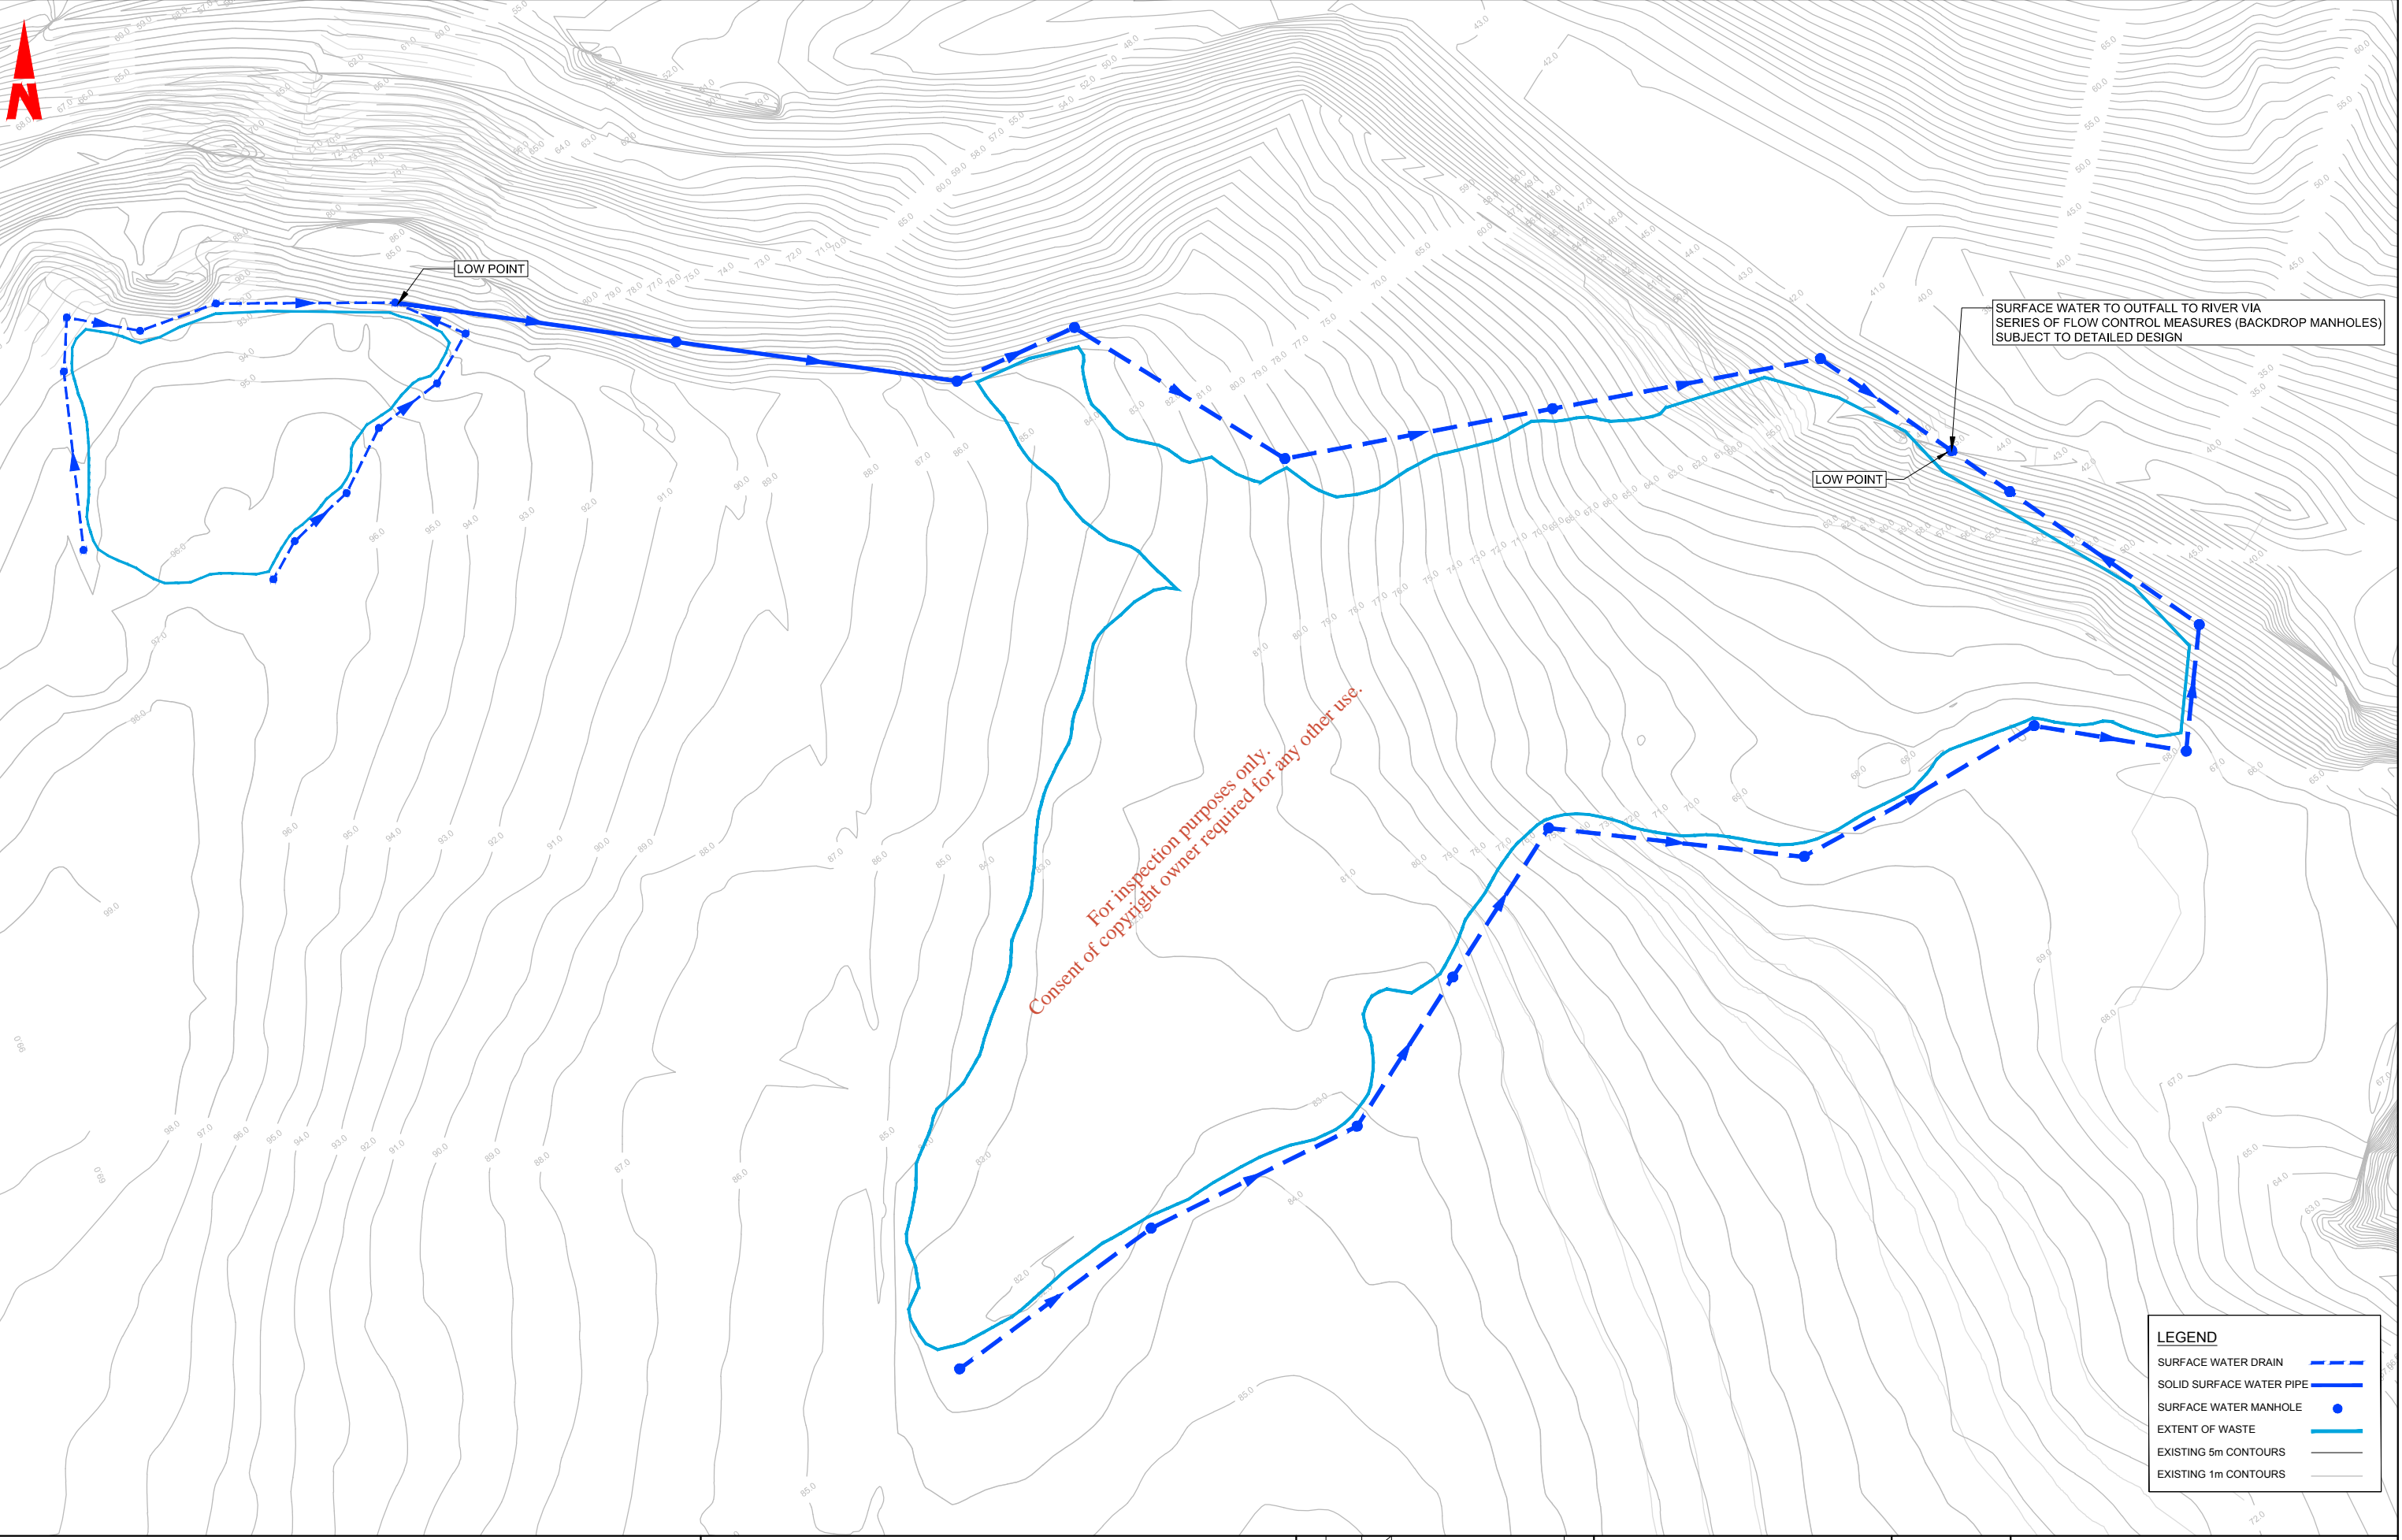

X:\Monthly Folders\Apr 2018\Kieran Carvey\Fassaroe (SW drainage drawing)\MDR1206DG0010A01 SURFACE WATER LAYOUT.dwg

Client



Comhairle Contae Chill Mhantáin

**General Notes**

- (i) This drawing is the property of RPS Consulting Engineers, it is a confidential document and must not be copied, used, or its content divulged without prior written consent.
- (ii) All Levels refer to Ordnance Survey Datum, Malin Head.
- (iii) DO NOT SCALE, use figured dimensions only, if in doubt ask.
- (iv) Hard copies, dwf and pdf will form a controlled issue of the drawing. All other formats (dwg etc) are deemed to be an uncontrolled issue and any work carried out based on these files is at the recipients own risk. RPS will not accept any responsibility for any errors from the use of these files, either by human error by the recipient, listing of the un-dimensioned measurements, compatibility with the recipients software, and any errors arising when these files are used to aid the recipients drawing production, or setting out on site.


No.	Date	Dr/Chk	Amendment / Issue	App
A01	26.04.18	DN/TC	ISSUE FOR APPROVAL	

**RPS**  
 Lyrn Building  
 IDA Business & Technology Park  
 Mervue, Galway  
 T +353 91 400200  
 F +353 91 400299  
 W www.rpsgroup.com/ireland  
 E ireland@rpsgroup.com

Drawn	TC	Project	<b>FASSAROE HISTORIC LANDFILL</b>		
Checked	KG	Title	SITES 1 AND 2 SW DRAINAGE LAYOUT (Sheet 1 of 1)		
Approved	KG	File Ref.	MDR1206DG0010	Drg. No.	DG0010-03
Date	April 2018	Rev.		A01	
Scale	N.T.S. @ A1 @ A3				
Job No.	MDR1206				

**LEGEND**

- SURFACE WATER DRAIN ---
- SOLID SURFACE WATER PIPE —
- SURFACE WATER MANHOLE ●
- EXTENT OF WASTE —
- EXISTING 5m CONTOURS —
- EXISTING 1m CONTOURS —

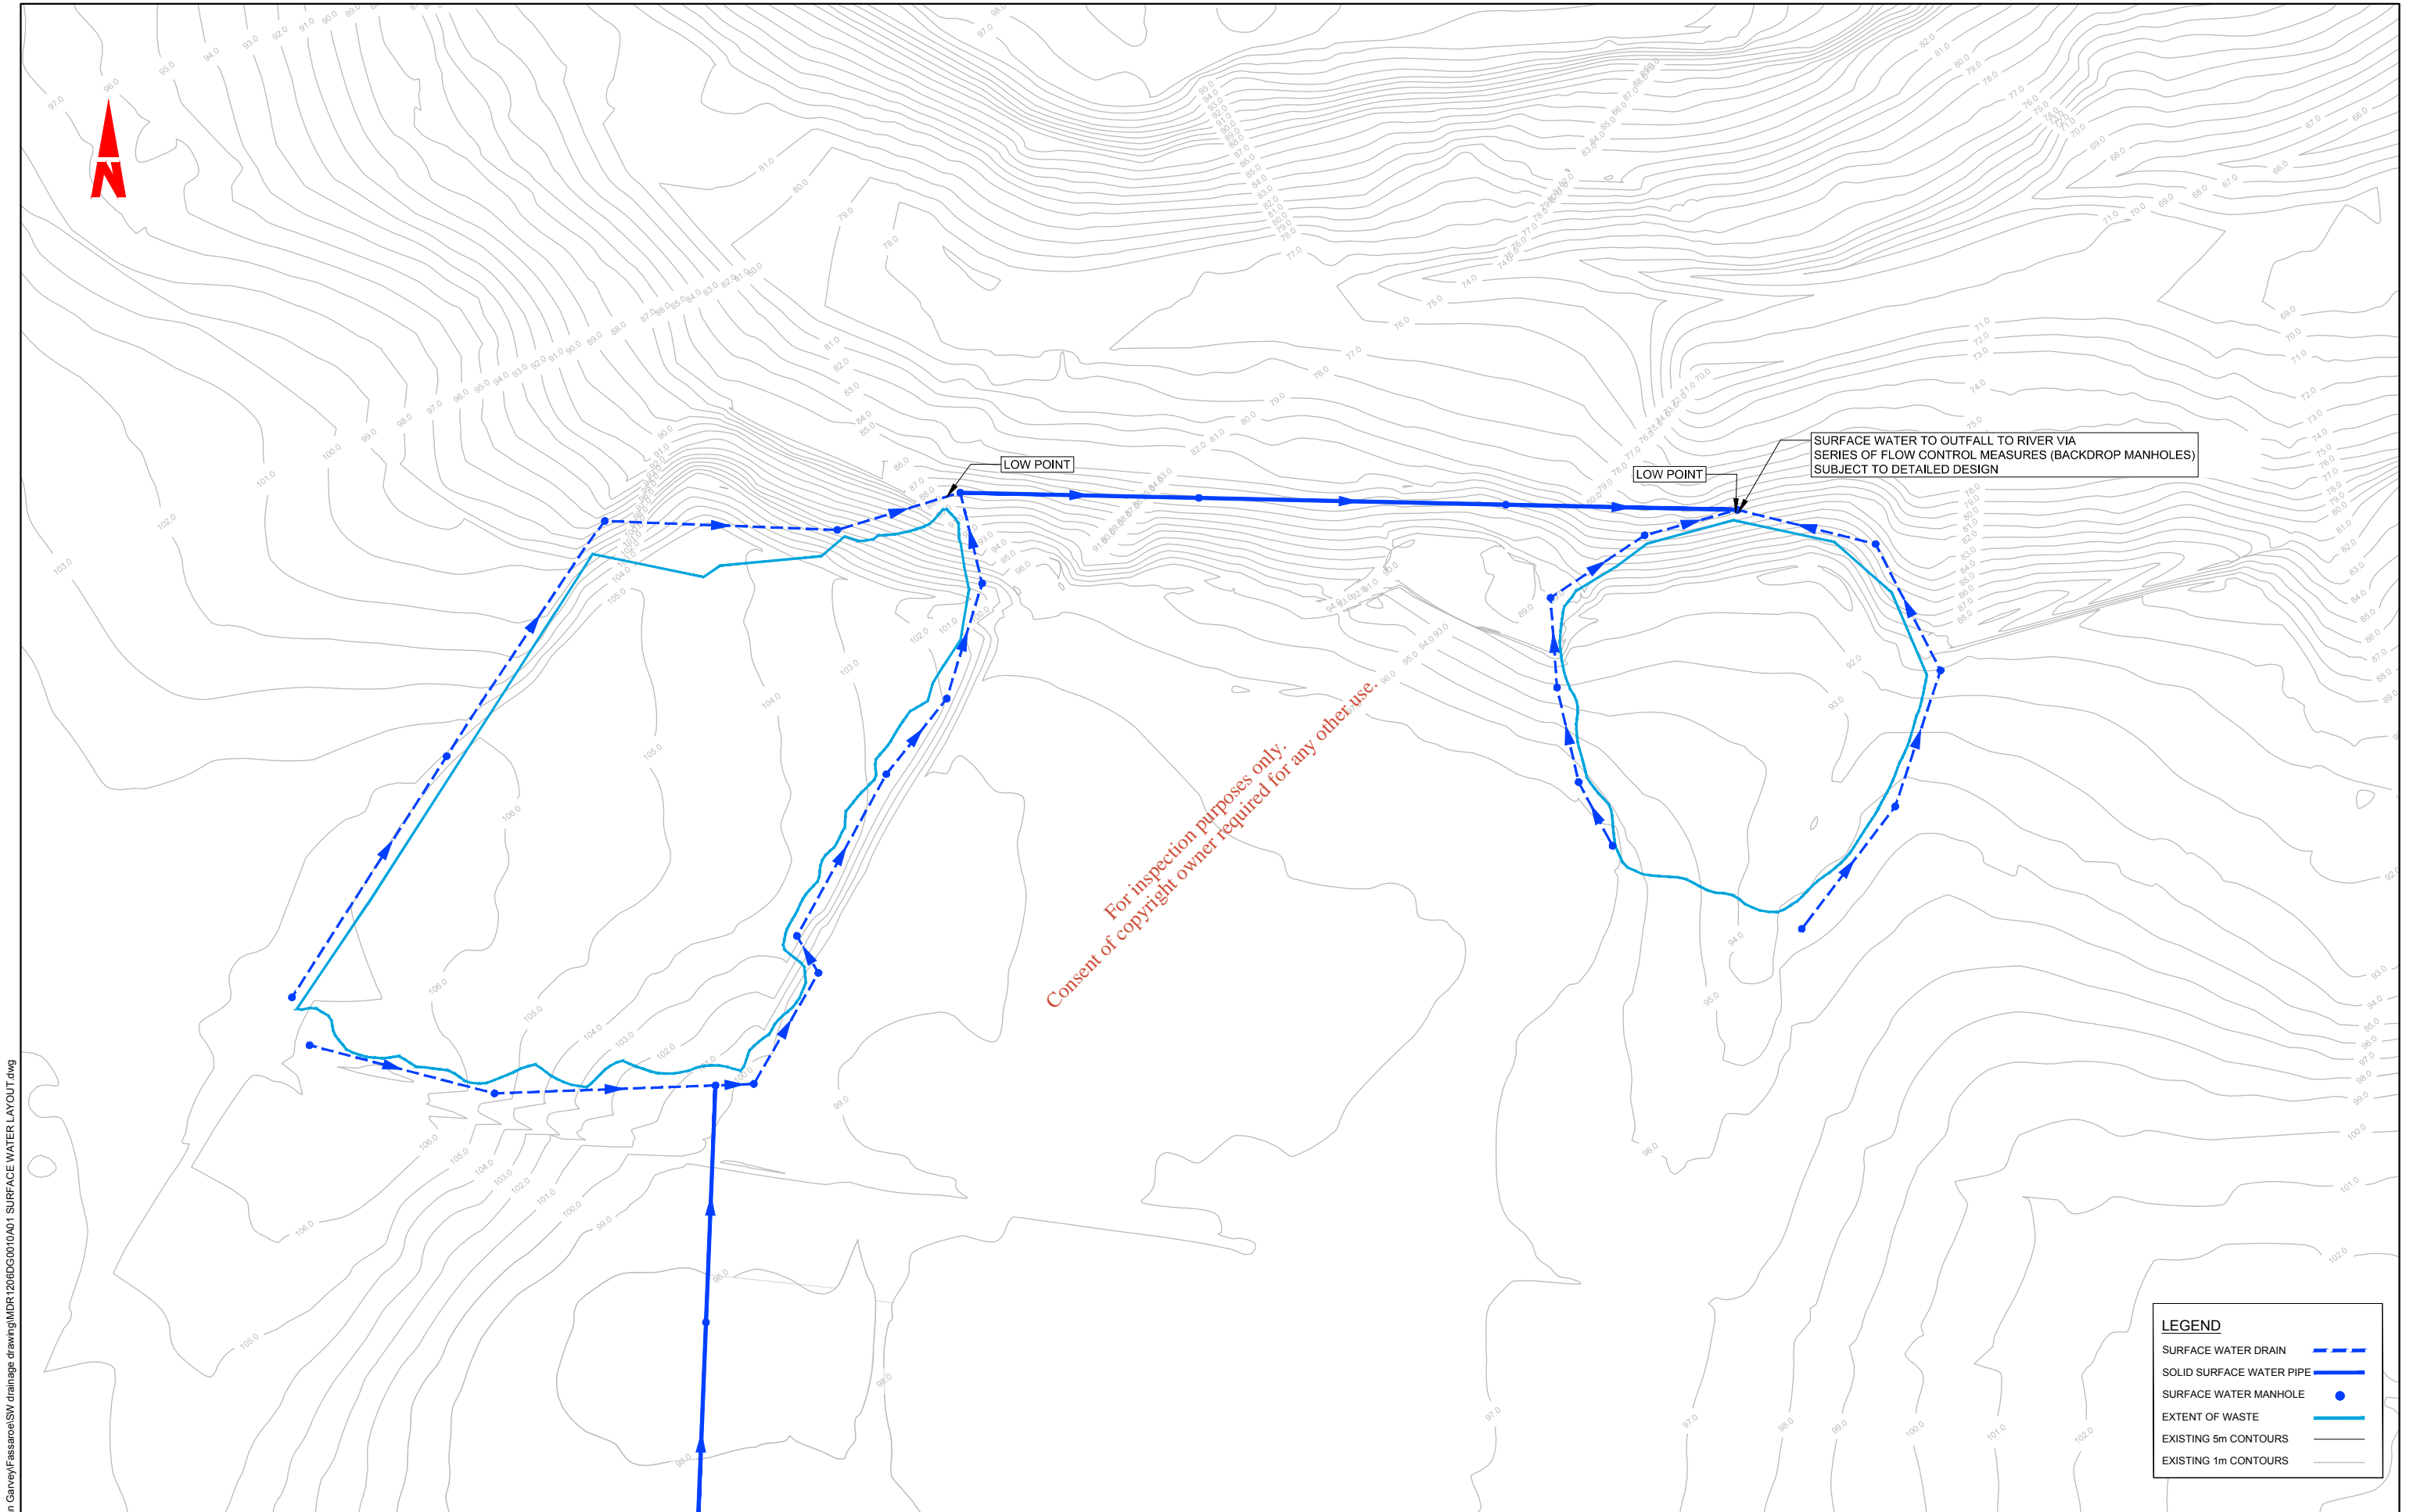

X:\Monthly Folders\Apr 2018\Kieran Garvey\Fassaroe\SW drainage drawing\MDR1206DG0010\A01 SURFACE WATER LAYOUT.dwg



**General Notes**

(i) This drawing is the property of RPS Consulting Engineers. It is a confidential document and must not be copied, used, or its content divulged without prior written consent.

(ii) All Levels refer to Ordnance Survey Datum, Malin Head.

(iii) DO NOT SCALE, use figured dimensions only, if in doubt ask.


(iv) Hard copies, dwf and pdf will form a controlled issue of the drawing. All other formats (dwg etc) are deemed to be an uncontrolled issue and any work carried out based on these files is at the recipients own risk. RPS will not accept any responsibility for any errors from the use of these files, either by human error by the recipient, listing of the un-dimensioned measurements, compatibility with the recipients software, and any errors arising when these files are used to aid the recipients drawing production, or setting out on site.

No.	Date	Drawn / Issued	Amendment / Issue	App
A01	26.04.18	KG	ISSUE FOR APPROVAL	KG

**RPS**  
 Lyrn Building  
 IDA Business & Technology Park  
 Mervue, Galway  
 T +353 91 400200  
 F +353 91 400299  
 W [www.rpsgroup.com/ireland](http://www.rpsgroup.com/ireland)  
 E [ireland@rpsgroup.com](mailto:ireland@rpsgroup.com)

Drawn	TC	Project	<b>FASSAROE HISTORIC LANDFILL</b>		
Checked	KG				
Approved	KG				
Date	April 2018	Title	<b>SITES 3A AND 3C SW DRAINAGE LAYOUT</b>		
Scale	@ A1 N.T.S. @ A3		(Sheet 1 of 1)		
Job No.	MDR1206	File Ref.	MDR1206DG0010	Drg. No.	DG0010-03
				Rev.	A01

X:\Monthly Folders\Apr 2018\Kieran Carvey\Fassaroe SW drainage drawing\MDR1206DG0010A01 SURFACE WATER LAYOUT.dwg

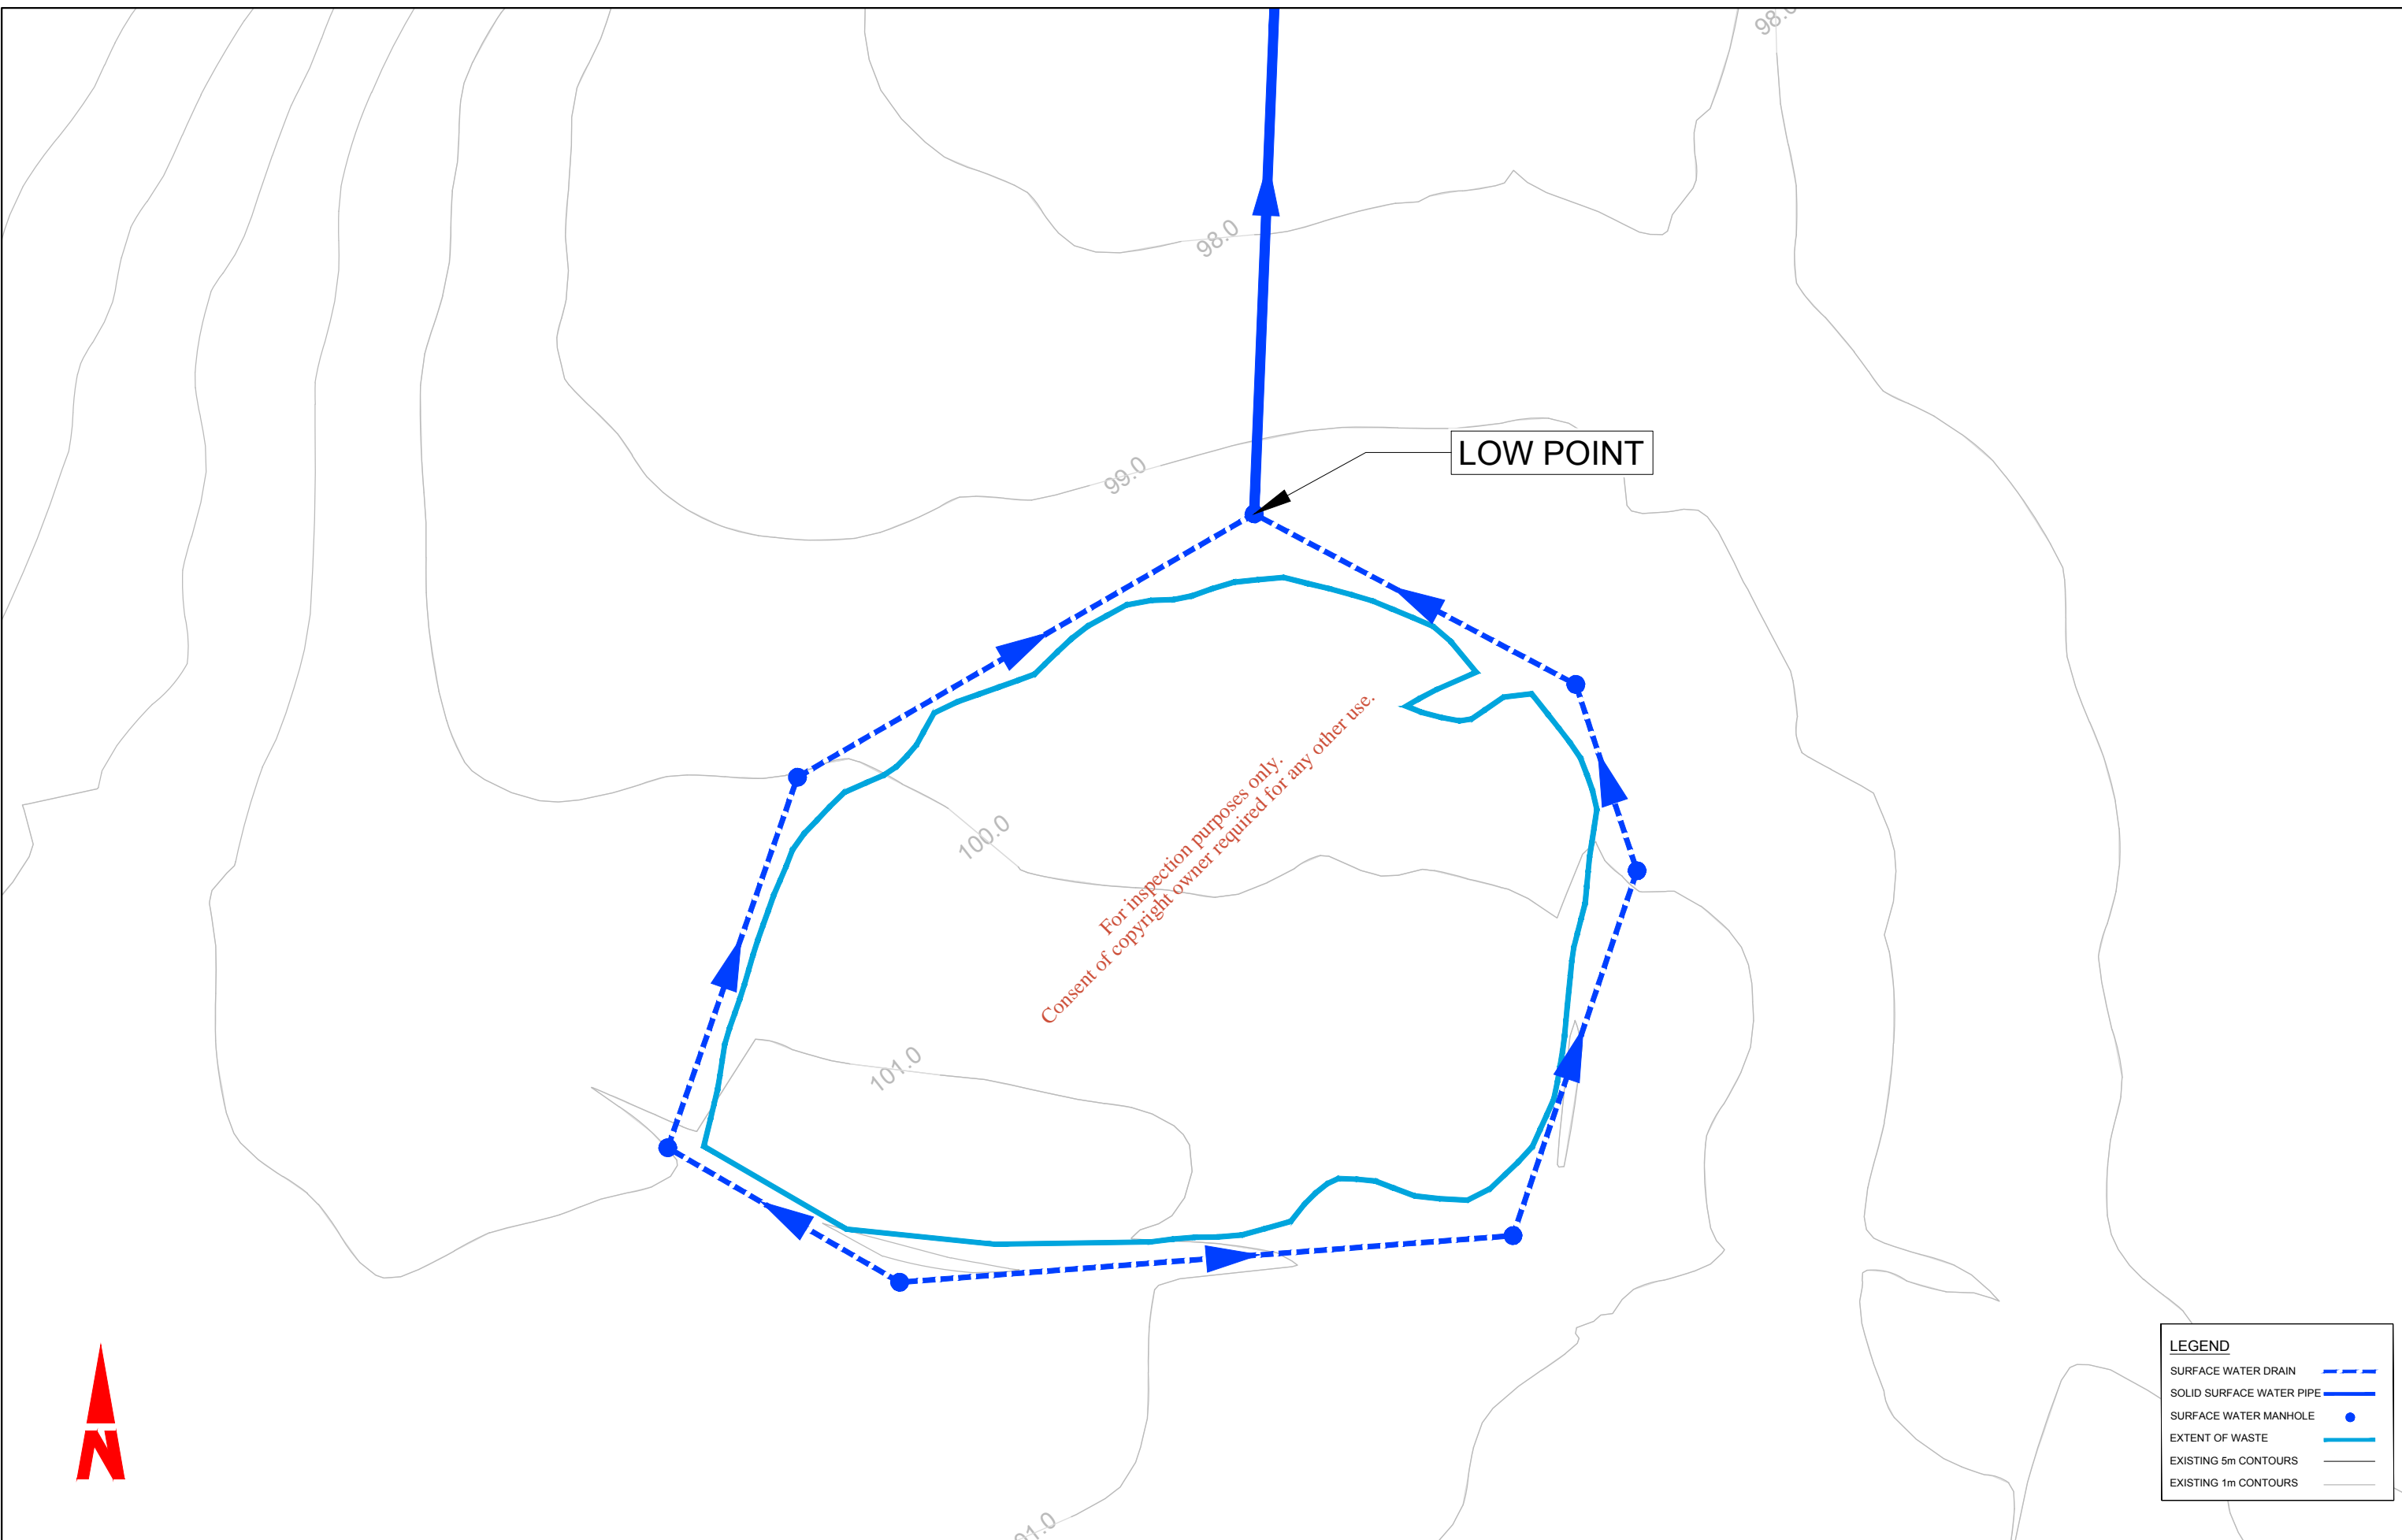

LEGEND	
SURFACE WATER DRAIN	---
SOLID SURFACE WATER PIPE	—
SURFACE WATER MANHOLE	●
EXTENT OF WASTE	—
EXISTING 5m CONTOURS	—
EXISTING 1m CONTOURS	—

Client



Comhairle Contae Chill Mhantáin

General Notes				
(i)	This drawing is the property of RPS Consulting Engineers, it is a confidential document and must not be copied, used, or its content divulged without prior written consent.	(iv)	Hard copies, dwf and pdf will form a controlled issue of the drawing. All other formats (dwg etc) are deemed to be an uncontrolled issue and any work carried out based on these files is at the recipient's own risk. RPS will not accept any responsibility for any errors from the use of these files, either by human error by the recipient, listing of the un-dimensioned measurements, compatibility with the recipient's software, and any errors arising when these files are used to aid the recipient's drawing production, or setting out on site.	
(ii)	All Levels refer to Ordnance Survey Datum, Malin Head.			
(iii)	DO NOT SCALE, use figured dimensions only, if in doubt ask.			

No.	Date	Drn/Chk	Amendment / Issue	App
A01	26.04.18	DK/TC	ISSUE FOR APPROVAL	TC



Lyrr Building  
IDA Business & Technology Park  
Mervue, Galway


T +353 91 400200  
F +353 91 400299  
W [www.rpsgroup.com/ireland](http://www.rpsgroup.com/ireland)  
E [ireland@rpsgroup.com](mailto:ireland@rpsgroup.com)

Drawn	TC	Project	<b>FASSAROE HISTORIC LANDFILL</b>		
Checked	KG				
Approved	KG				
Date	April 2018	Title	SITES 3B SW DRAINAGE LAYOUT (Sheet 1 of 1)		
Scale	@ A1 N.T.S. @ A3	File Ref.	MDR1206DG0010	Drg. No.	DG0010-03
Job No.	MDR1206	Rev.			A01

**APPENDIX B**  
**ENVIRONMENTAL RISK ASSESSMENT (ERA) FIGURES**

*For inspection purposes only  
Consent of copyright owner required for any other use.*

For inspection purposes only.  
Consent of copyright owner required for any other use.

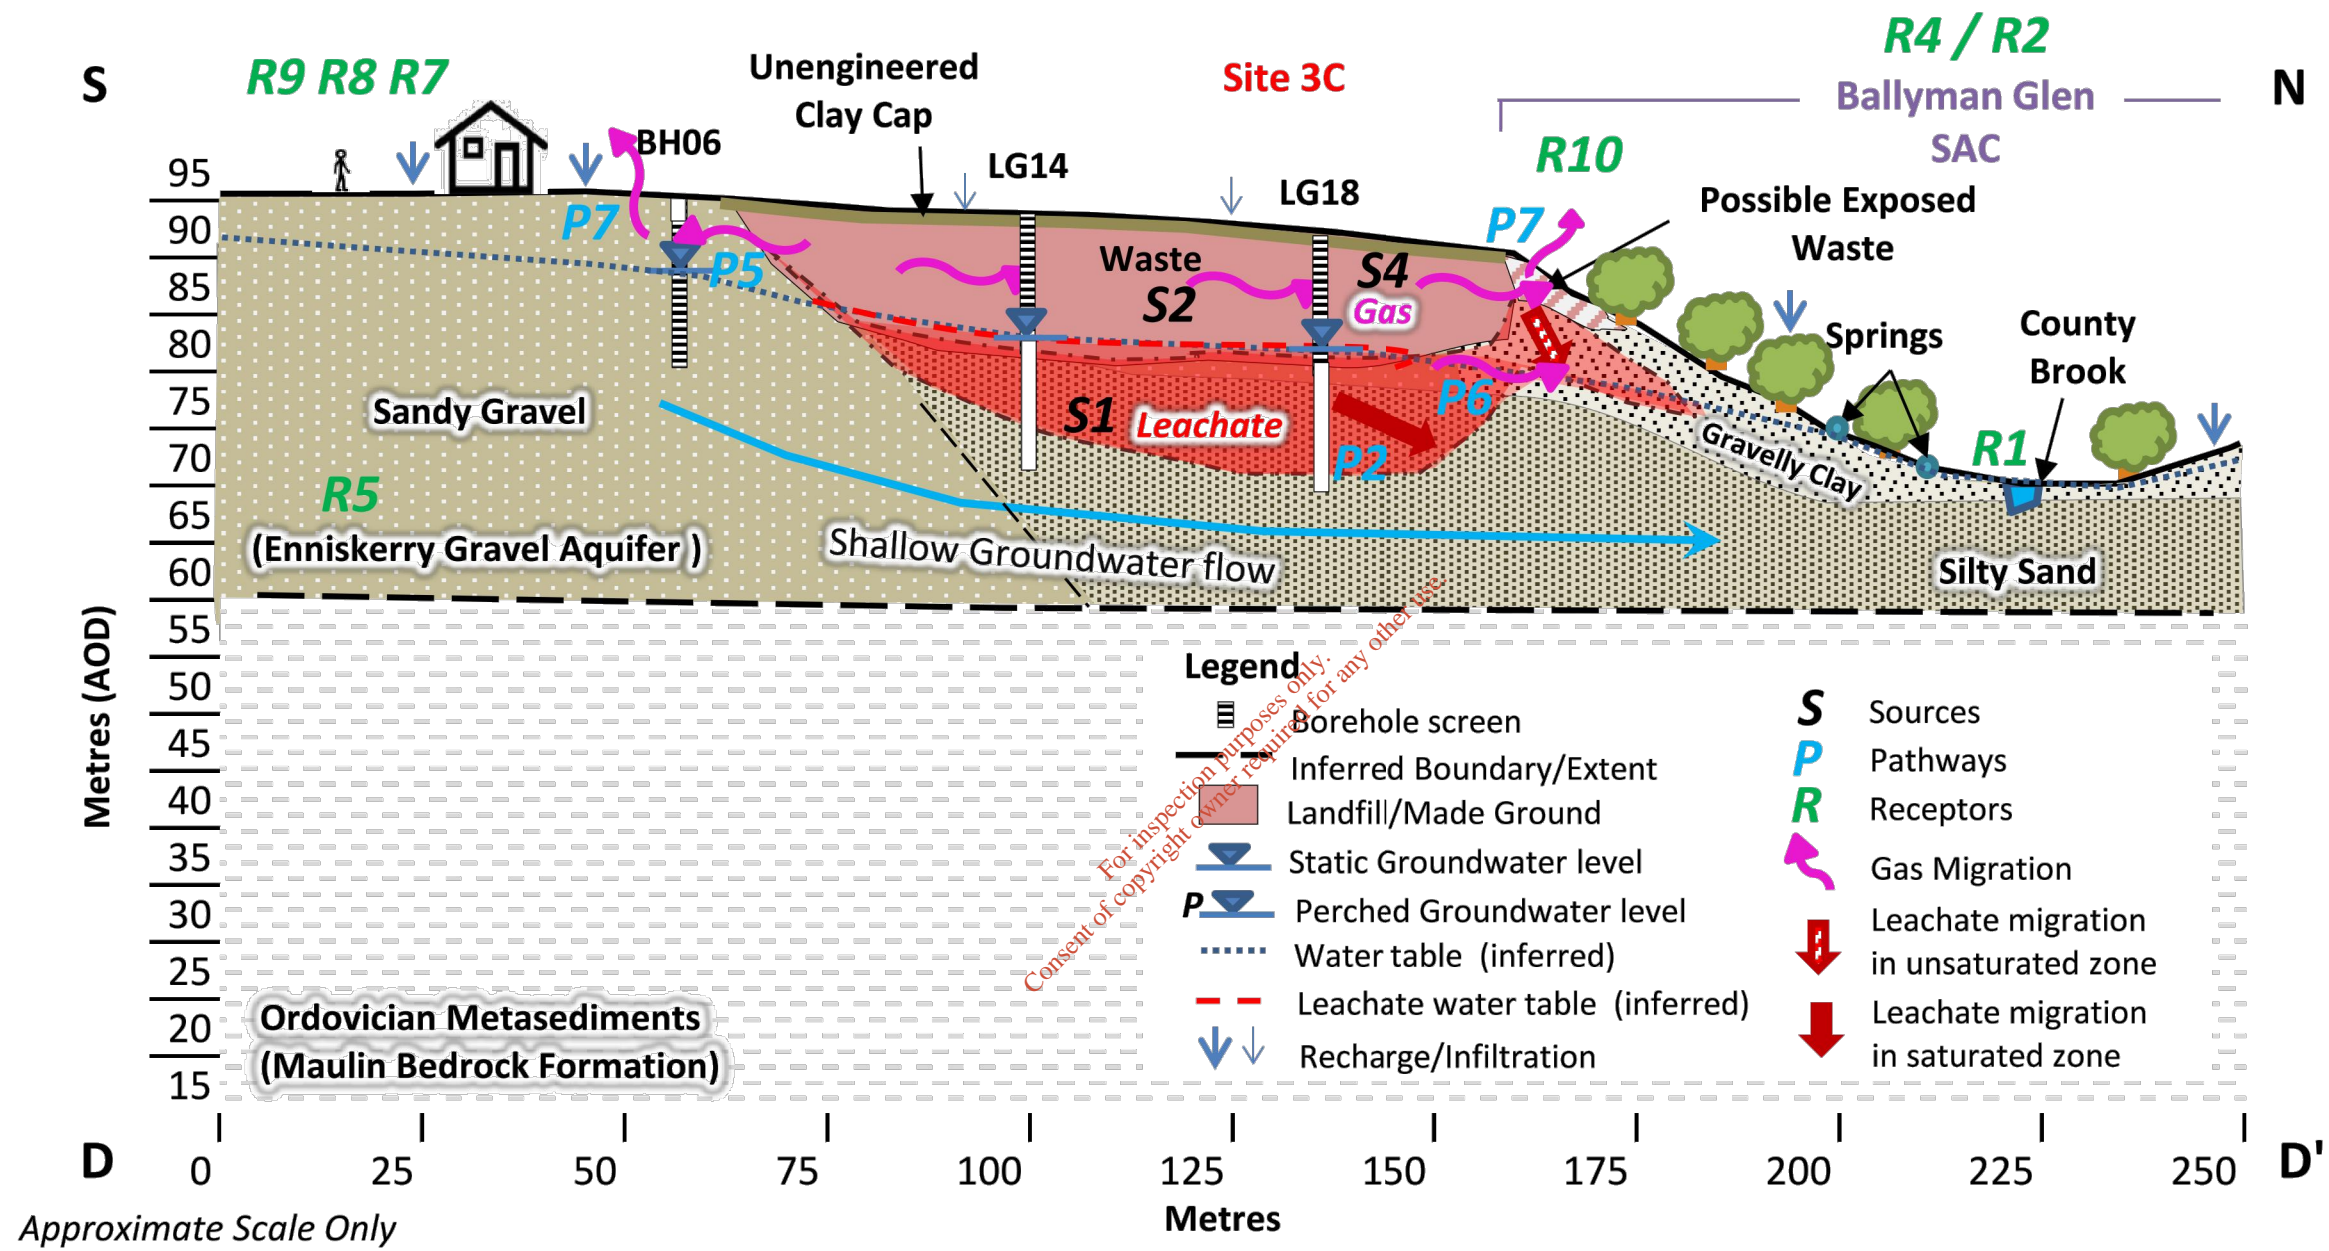

For inspection purposes only. Consent of copyright owner required for any other use.

Client



Comhairle Contae Chill Mhantáin

General Notes


(i) This drawing is the property of RPS Consulting Engineers, it is a confidential document and must not be copied, used, or its content divulged without prior written consent.

(ii) All Levels refer to Ordnance Survey Datum, Malin Head.

(iii) DO NOT SCALE, use figured dimensions only, if in doubt ask.

(iv) Hard copies, dwf and pdf will form a controlled issue of the drawing. All other formats (dwg etc) are deemed to be an uncontrolled issue and any work carried out based on these files is at the recipient's own risk. RPS will not accept any responsibility for any errors from the use of these files, either by human error by the recipient, listing of the un-dimensioned measurements, compatibility with the recipient's software, and any errors arising when these files are used to aid the recipient's drawing production, or setting out on site.

No.	Date	Drn/Chk	Amendment / Issue	App
F02	04.05.18	DN/IKG	COA APPLICATION	☞
F01	Sep '16	RR/LD	FINAL ISSUE	☞




West Pier  
Business Campus  
Dun Laoghaire  
Co Dublin

T +353 1 4882900  
F +353 1 2835676  
W [www.rpsgroup.com/ireland](http://www.rpsgroup.com/ireland)  
E [ireland@rpsgroup.com](mailto:ireland@rpsgroup.com)

Drawn	RH	Project	<b>FASSAROE HISTORIC LANDFILL</b>		
Checked	LD		CONCEPTUAL SITE MODEL SITE 3C		
Approved	CC				
Date	May 2016	Title			
Scale	NTS @ A1 NTS @ A3	File Ref.	MDR1206FG0022F02.dwg	Drng. No.	Figure 22
Job No.	MDR1206	Rev.	F02	EPA Expon 2-03-2019-03-48:17	

R:\MDR1206 - Fassaroe Historic Landfill\FG\MDR1206FG0022F02.dwg

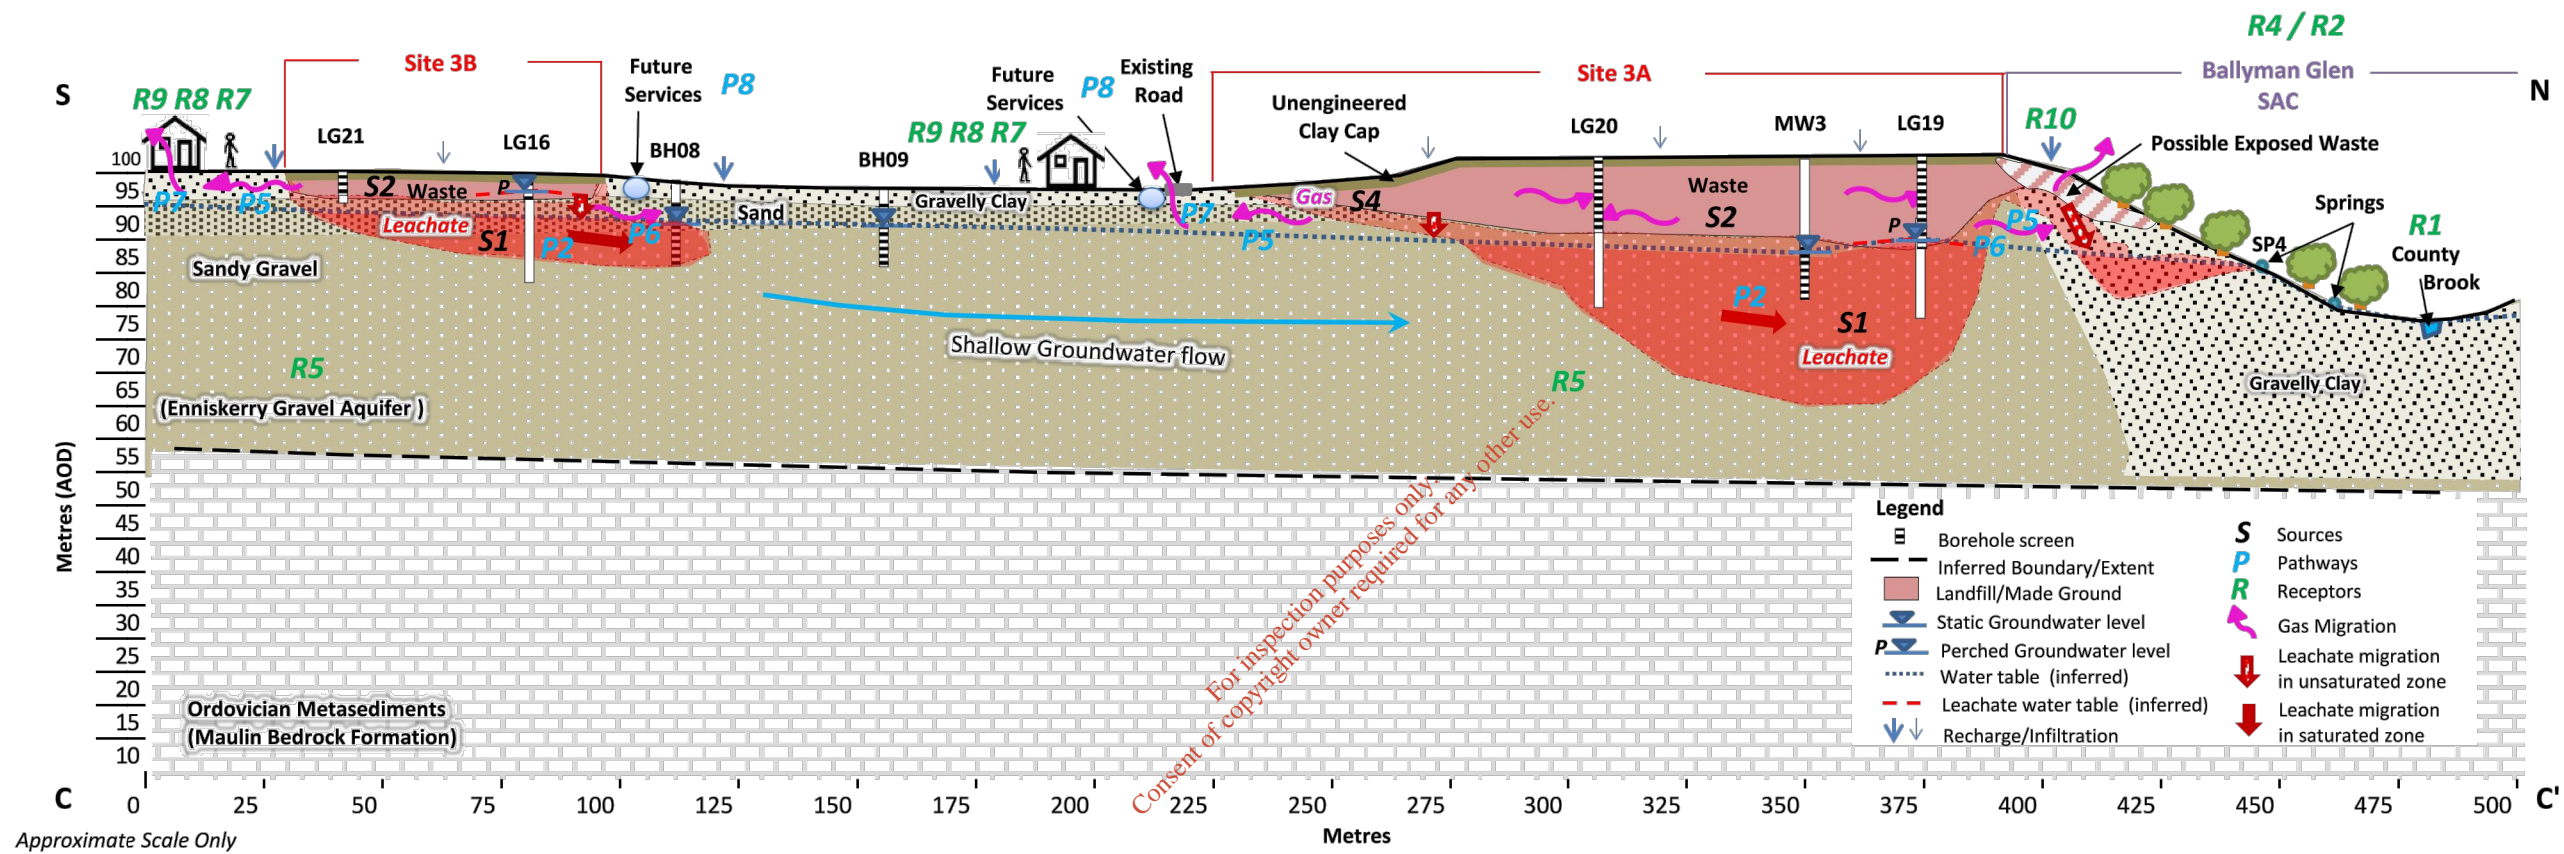

Approximate Scale Only

For inspection purposes only.  
Consent of copyright owner required for any other use.

Client



Comhairle Contae Chill Mhantáin

**General Notes**

(i) This drawing is the property of RPS Consulting Engineers, it is a confidential document and must not be copied, used, or its content divulged without prior written consent.

(ii) All Levels refer to Ordnance Survey Datum, Malin Head.

(iii) DO NOT SCALE, use figured dimensions only, if in doubt ask.

(iv) Hard copies, dwf and pdf will form a controlled issue of the drawing. All other formats (dwg etc) are deemed to be an uncontrolled issue and any work carried out based on these files is at the recipient's own risk. RPS will not accept any responsibility for any errors from the use of these files, either by human error by the recipient, listing of the un-dimensioned measurements, compatibility with the recipient's software, and any errors arising when these files are used to aid the recipient's drawing production, or setting out on site.

No.	Date	Drn/CHK	Amendment / Issue	App
F02	04.05.18	DN/IKG	COA APPLICATION	☞
F01	Sep '16	RD/LD	FINAL ISSUE	☞




West Pier  
Business Campus  
Dun Laoghaire  
Co Dublin

T +353 1 4882900  
F +353 1 2835676  
W [www.rpsgroup.com/ireland](http://www.rpsgroup.com/ireland)  
E [ireland@rpsgroup.com](mailto:ireland@rpsgroup.com)

Drawn	RH	Project	<b>FASSAROE HISTORIC LANDFILL</b>				
Checked	LD						
Approved	CC						
Date	May 2016	Title	CONCEPTUAL SITE MODEL				
Scale	NTS @ A1 NTS @ A3		SITES 3A & 3B				
Job No.	MDR1206	File Ref.	MDR1206FG0021F02.dwg	Drng. No.	Figure 21	Rev.	F02



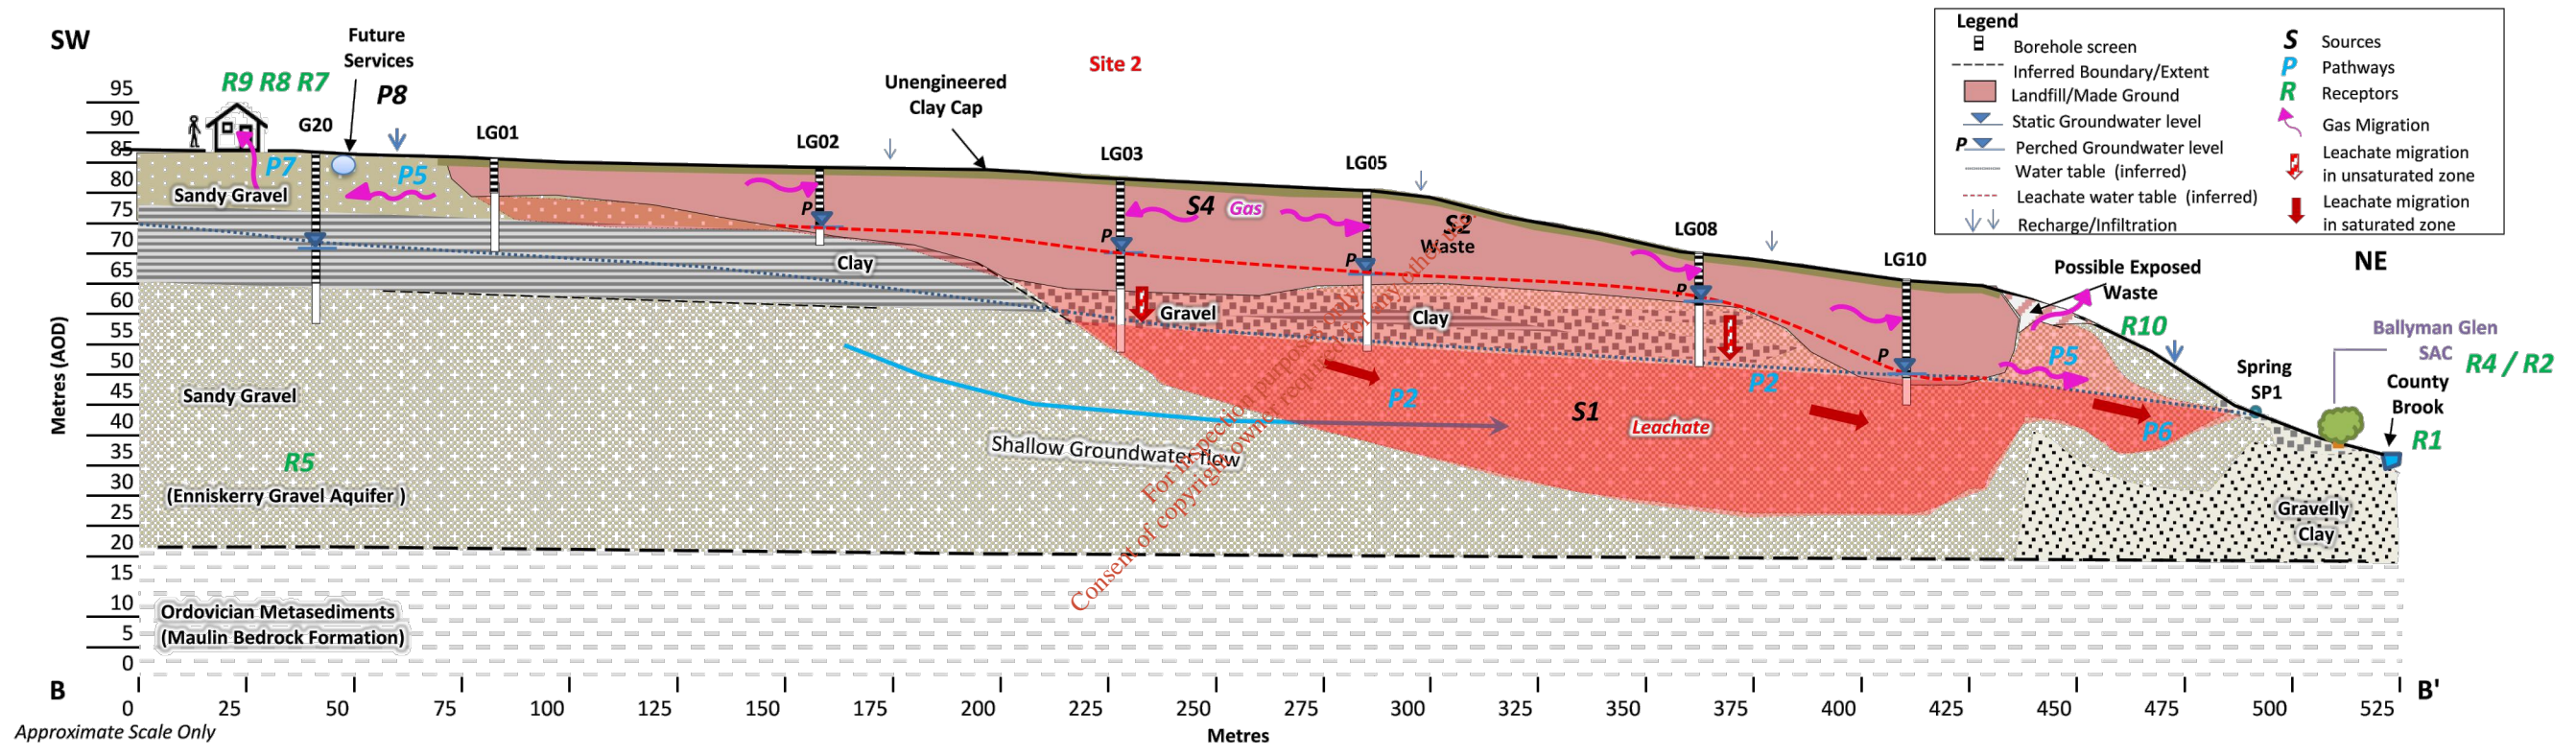

R:\MDR1206 - Fassaroe Historic Landfill\FG\MDR1206\F02\F02.dwg

Client



Comhairle Contae Chill Mhantáin

**General Notes**


(i) This drawing is the property of RPS Consulting Engineers, it is a confidential document and must not be copied, used, or its content divulged without prior written consent.

(ii) All Levels refer to Ordnance Survey Datum, Malin Head.

(iii) DO NOT SCALE, use figured dimensions only, if in doubt ask.

(iv) Hard copies, dwf and pdf will form a controlled issue of the drawing. All other formats (dwg etc) are deemed to be an uncontrolled issue and any work carried out based on these files is at the recipient's own risk. RPS will not accept any responsibility for any errors from the use of these files, either by human error by the recipient, listing of the un-dimensioned measurements, compatibility with the recipient's software, and any errors arising when these files are used to aid the recipient's drawing production, or setting out on site.


No.	Date	Drn/Chk	Amendment / Issue	App
F02	04.05.18	DN/IKG	COA APPLICATION	☞
F01	Sep '16	RD/LD	FINAL ISSUE	☞



West Pier  
Business Campus  
Dun Laoghaire  
Co Dublin

T +353 1 4882900  
F +353 1 2835676  
W [www.rpsgroup.com/ireland](http://www.rpsgroup.com/ireland)  
E [ireland@rpsgroup.com](mailto:ireland@rpsgroup.com)

Drawn	RH	Project	<b>FASSAROE HISTORIC LANDFILL</b>		
Checked	LD				
Approved	CC				
Date	May 2016	Title	<b>CONCEPTUAL SITE MODEL SITE 2</b>		
Scale	NTS @ A1 NTS @ A3				
Job No.	MDR1206				
File Ref.	MDR1206FG0020F02.dwg	Drng. No.	Figure 20	Rev.	F02

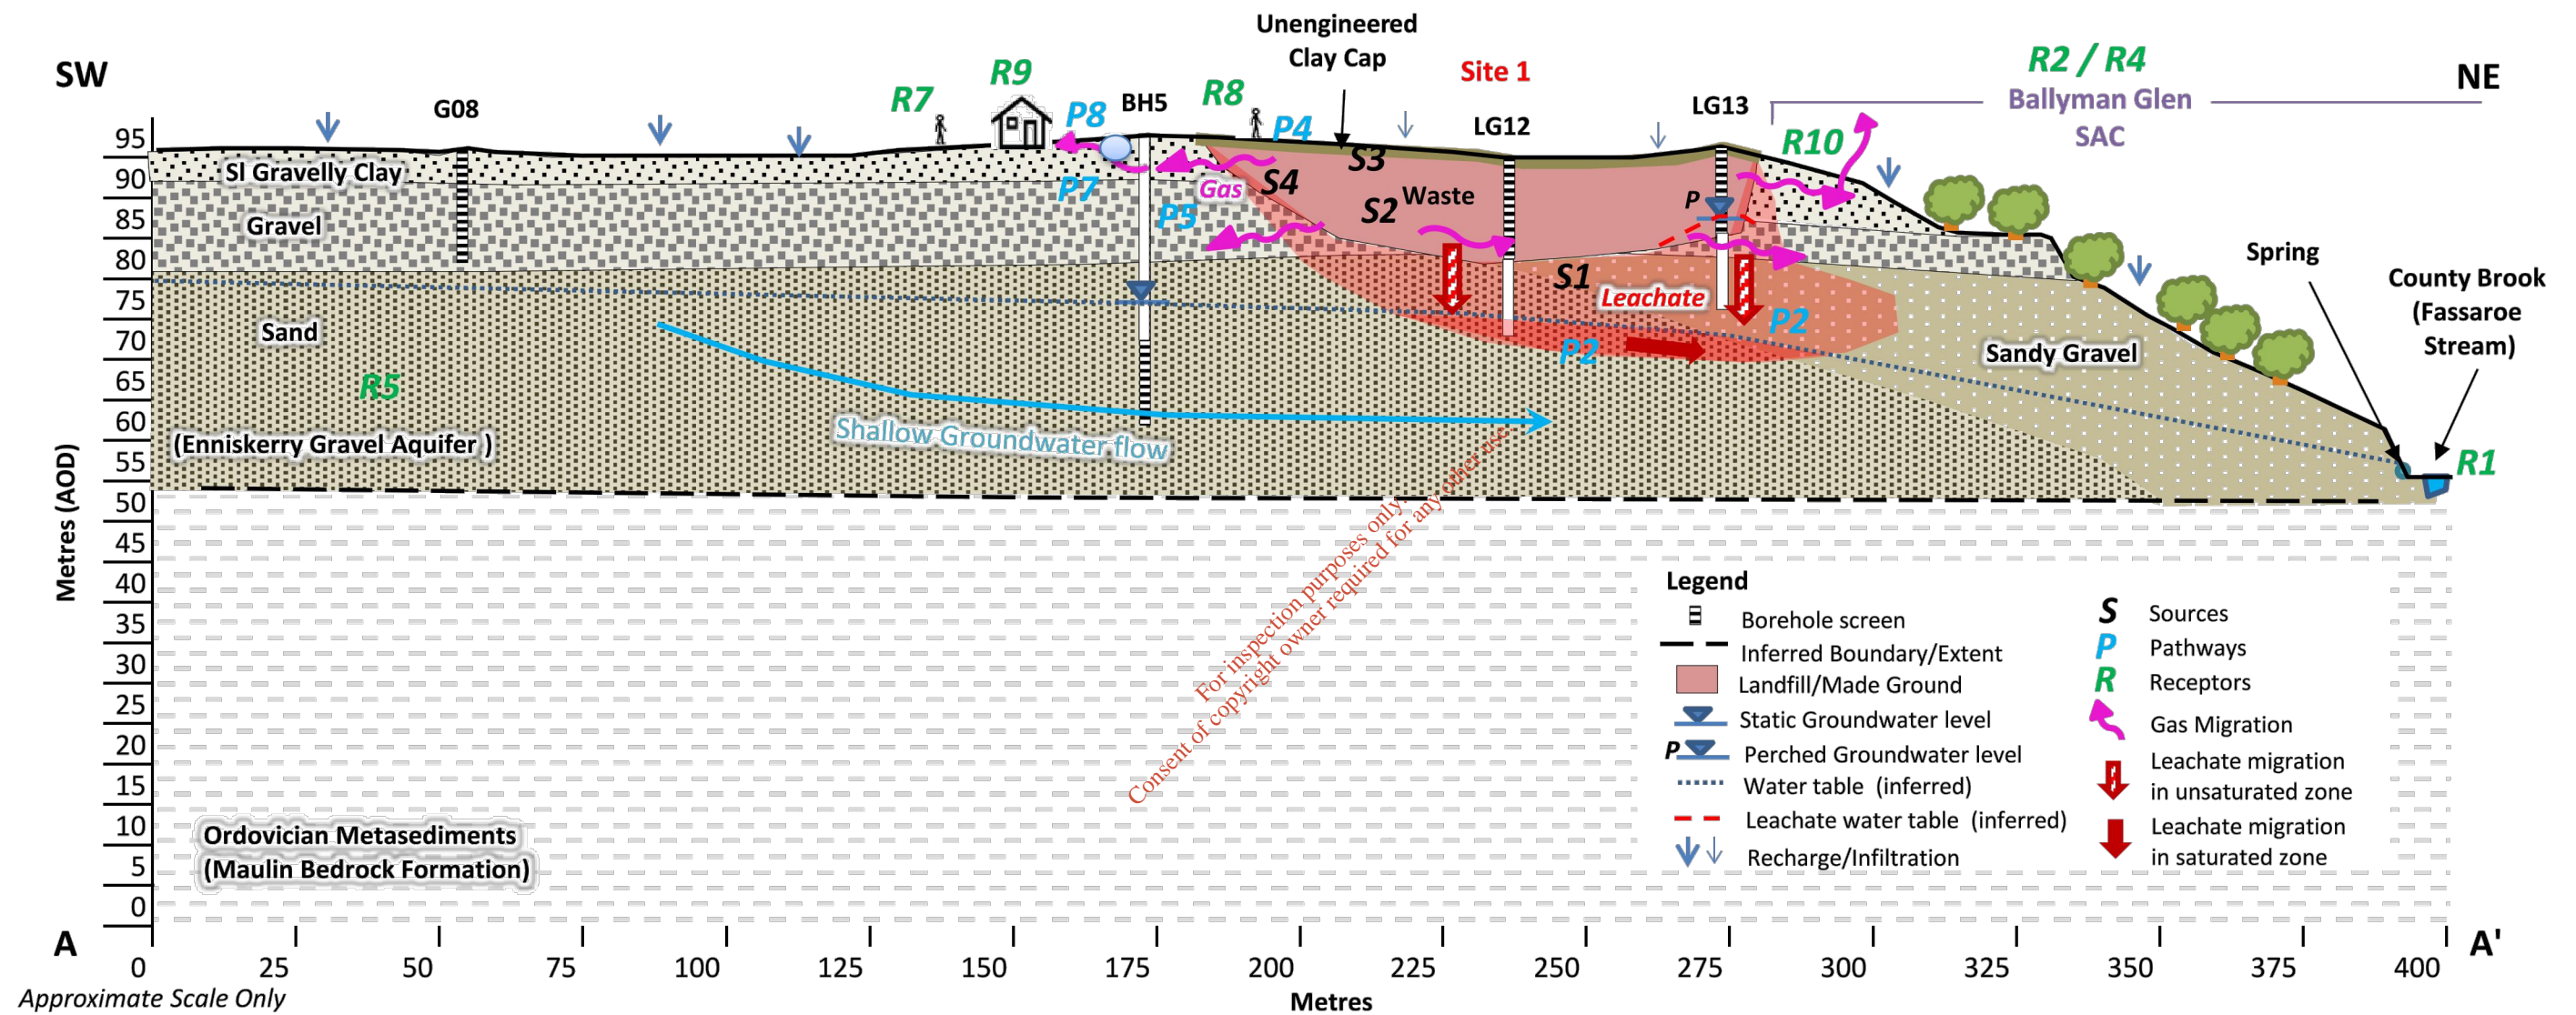

Client



Comhairle Contae Chill Mhantáin

**General Notes**

(i) This drawing is the property of RPS Consulting Engineers, it is a confidential document and must not be copied, used, or its content divulged without prior written consent.

(ii) All Levels refer to Ordnance Survey Datum, Malin Head.

(iii) DO NOT SCALE, use figured dimensions only, if in doubt ask.

(iv) Hard copies, dwf and pdf will form a controlled issue of the drawing. All other formats (dwg etc) are deemed to be an uncontrolled issue and any work carried out based on these files is at the recipient's own risk. RPS will not accept any responsibility for any errors from the use of these files, either by human error by the recipient, listing of the un-dimensioned measurements, compatibility with the recipient's software, and any errors arising when these files are used to aid the recipient's drawing production, or setting out on site.

No.	Date	Drn/Chk	App	Amendment / Issue
F02	04.05.18	DN/IKG		COA APPLICATION
F01	Sep '16	RD/LD		FINAL ISSUE




West Pier  
Business Campus  
Dun Laoghaire  
Co Dublin

T +353 1 4882900  
F +353 1 2835676  
W [www.rpsgroup.com/ireland](http://www.rpsgroup.com/ireland)  
E [ireland@rpsgroup.com](mailto:ireland@rpsgroup.com)

Drawn	RH	Project	<b>FASSAROE HISTORIC LANDFILL</b>	
Checked	LD			
Approved	CC			
Date	May 2016	Title	<b>CONCEPTUAL SITE MODEL SITE 1</b>	
Scale	NTS @ A1 NTS @ A3			
Job No.	MDR1206	File Ref.	MDR1206FG0020F02.dwg	Rev. F02
		Drg. No.	Figure 19	Rev. EPA Exp 28-03-2019 15:48:17

R:\MDR1206 - Fassaroe Historic Landfill\FG\MDR1206FG0020F02.dwg

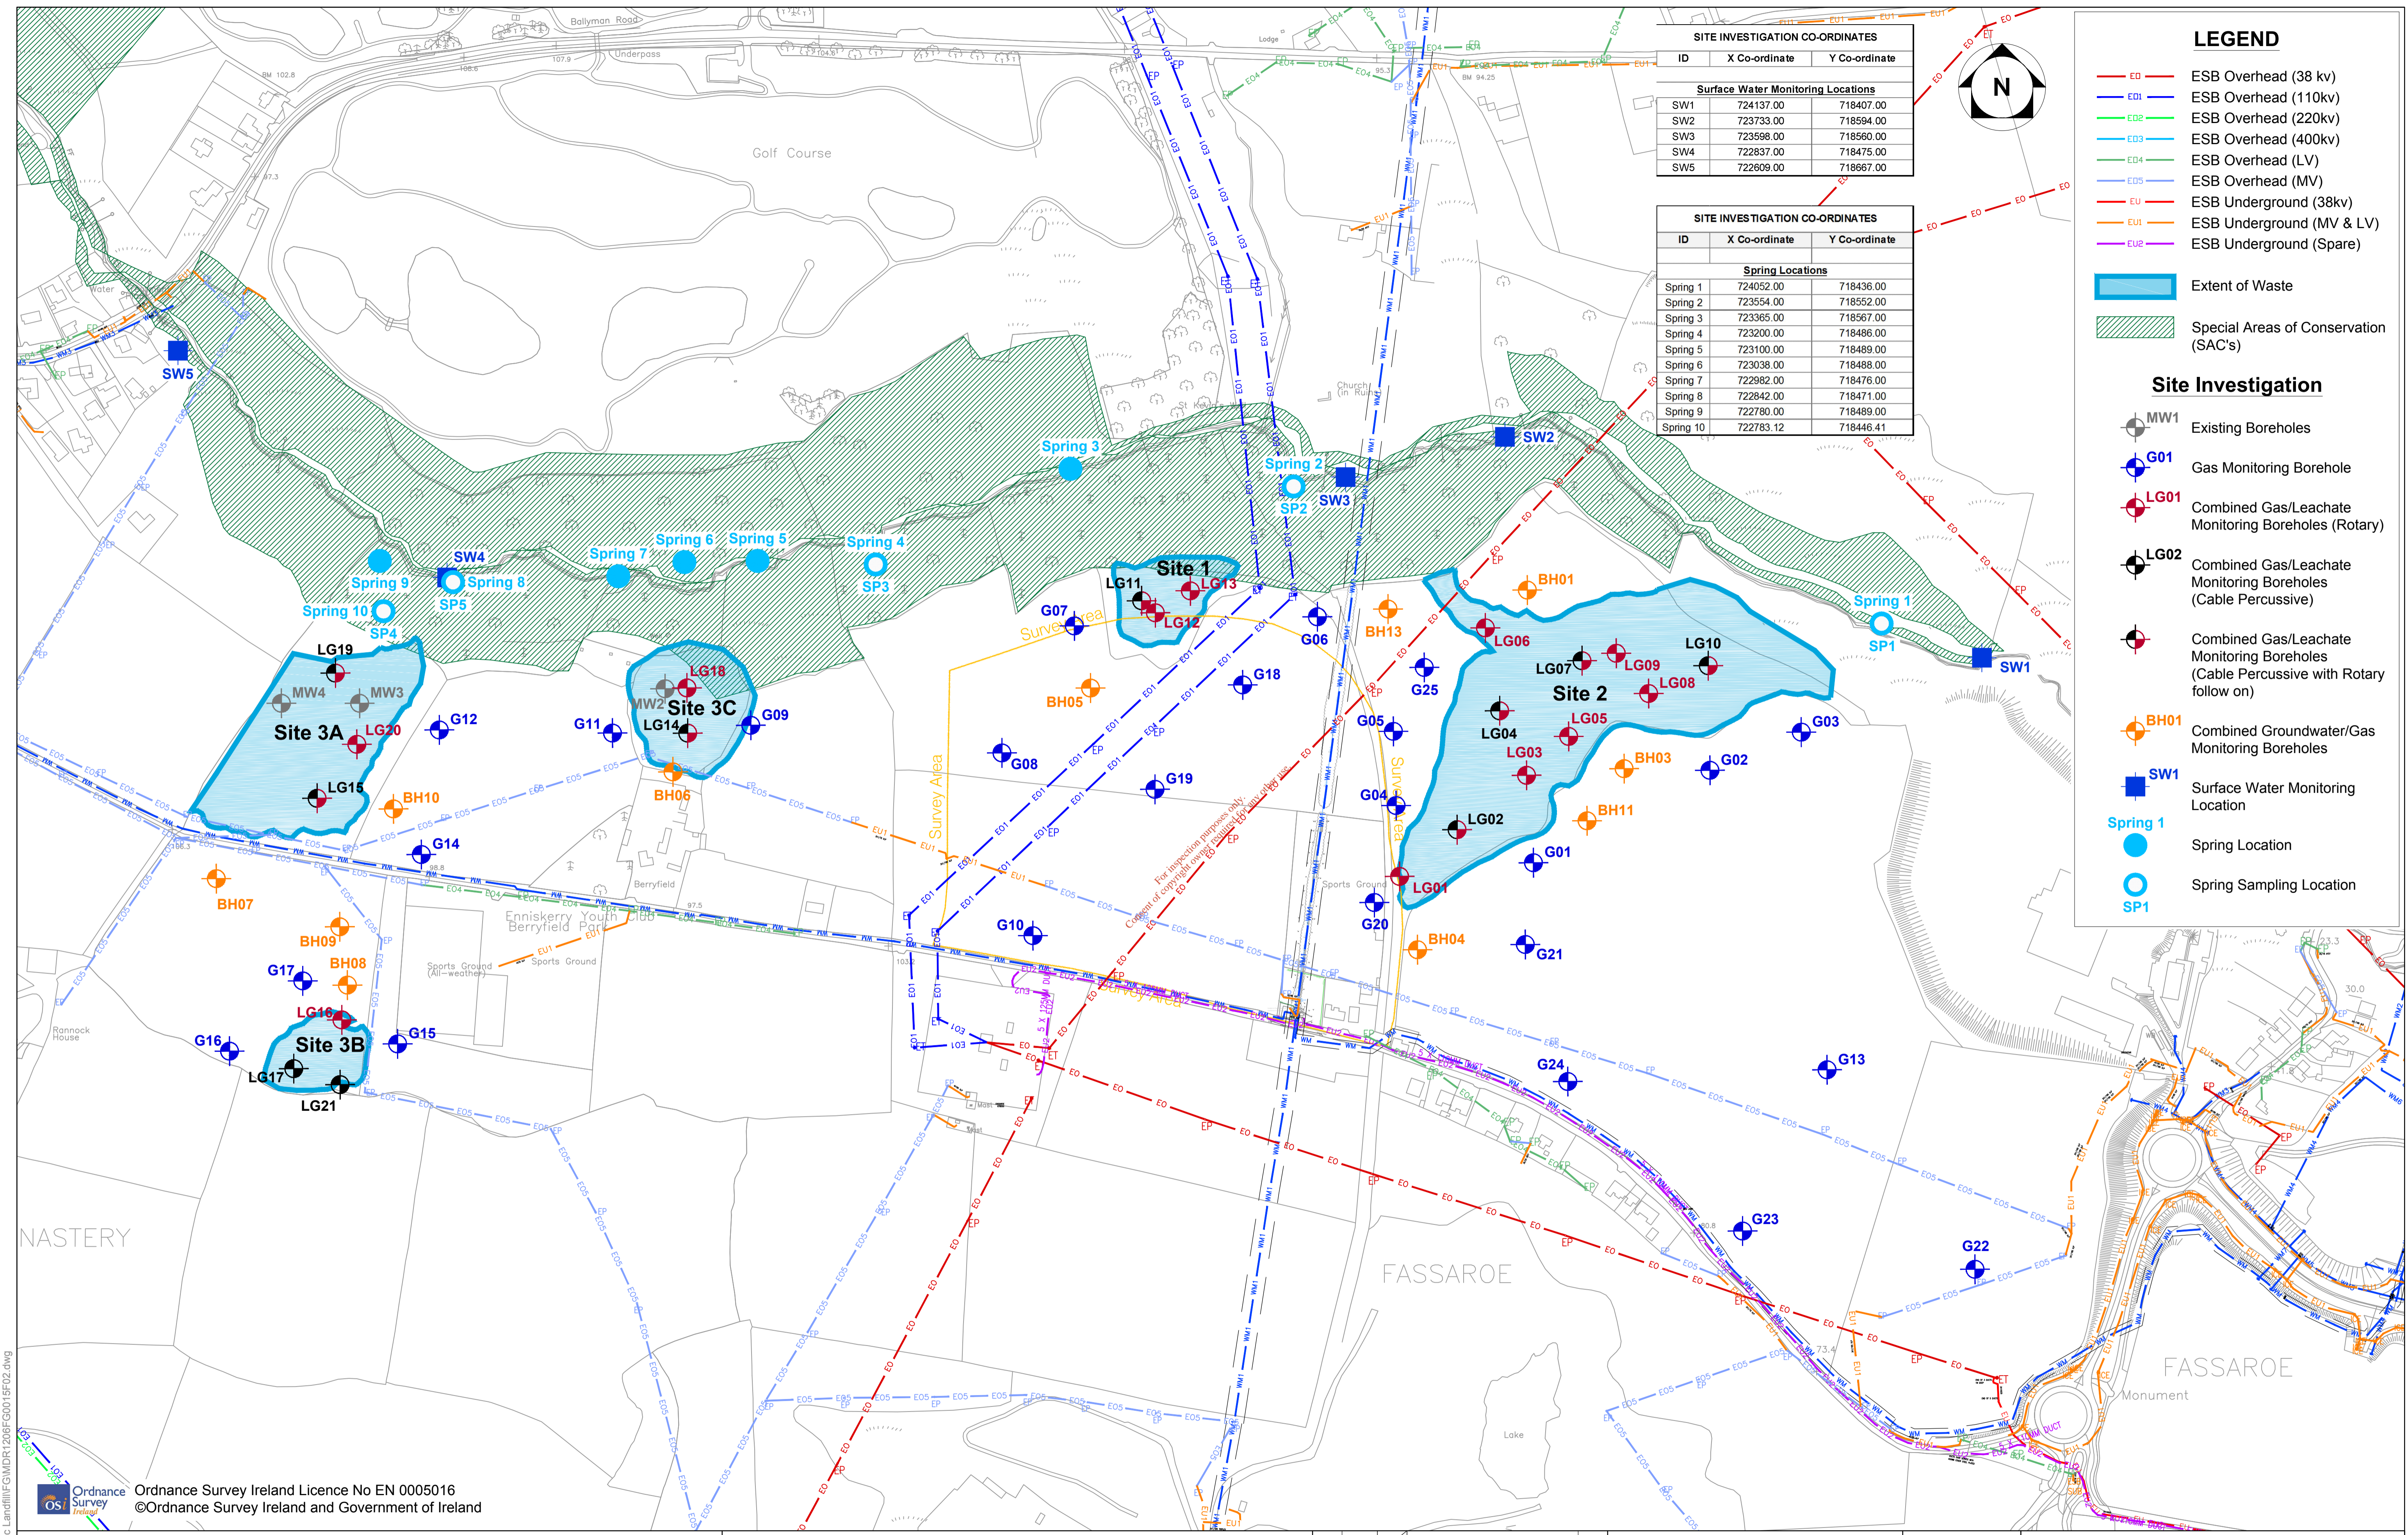

SITE INVESTIGATION CO-ORDINATES		
ID	X Co-ordinate	Y Co-ordinate
Surface Water Monitoring Locations		
SW1	724137.00	718407.00
SW2	723733.00	718594.00
SW3	723598.00	718560.00
SW4	722837.00	718475.00
SW5	722609.00	718667.00

SITE INVESTIGATION CO-ORDINATES		
ID	X Co-ordinate	Y Co-ordinate
Spring Locations		
Spring 1	724052.00	718436.00
Spring 2	723554.00	718552.00
Spring 3	723365.00	718567.00
Spring 4	723200.00	718486.00
Spring 5	723100.00	718489.00
Spring 6	723038.00	718488.00
Spring 7	722982.00	718476.00
Spring 8	722842.00	718471.00
Spring 9	722780.00	718489.00
Spring 10	722783.12	718446.41

### LEGEND

- ESB Overhead (38 kv)
- ESB Overhead (110kv)
- ESB Overhead (220kv)
- ESB Overhead (400kv)
- ESB Overhead (LV)
- ESB Overhead (MV)
- ESB Underground (38kv)
- ESB Underground (MV & LV)
- ESB Underground (Spare)
- Extent of Waste
- Special Areas of Conservation (SAC's)

### Site Investigation

- MW1 Existing Boreholes
- G01 Gas Monitoring Borehole
- LG01 Combined Gas/Leachate Monitoring Boreholes (Rotary)
- LG02 Combined Gas/Leachate Monitoring Boreholes (Cable Percussive)
- Combined Gas/Leachate Monitoring Boreholes (Cable Percussive with Rotary follow on)
- BH01 Combined Groundwater/Gas Monitoring Boreholes
- SW1 Surface Water Monitoring Location
- Spring 1 Spring Location
- SP1 Spring Sampling Location

Ordnance Survey Ireland Licence No EN 0005016  
 ©Ordnance Survey Ireland and Government of Ireland



**General Notes**

(i) This drawing is the property of RPS Consulting Engineers, it is a confidential document and must not be copied, used, or its content divulged without prior written consent.

(ii) All Levels refer to Ordnance Survey Datum, Malin Head.

(iii) DO NOT SCALE, use figured dimensions only, if in doubt ask.

(iv) Hard copies, dwf and pdf will form a controlled issue of the drawing. All other formats (dwg etc) are deemed to be an uncontrolled issue and any work carried out based on these files is at the recipient's own risk. RPS will not accept any responsibility for any errors from the use of these files, either by human error by the recipient, listing of the un-dimensioned measurements, compatibility with the recipient's software, and any errors arising when these files are used to aid the recipient's drawing production, or setting out on site.

No.	Date	Amendment / Issue	App
F02	04.05.18	COA APPLICATION	
F01	May16	FINAL ISSUE	

**RPS**  
 West Pier  
 Business Campus  
 Dun Laoghaire  
 Co Dublin

T +353 1 4882900  
 F +353 1 2835676  
 W www.rpsgroup.com/ireland  
 E ireland@rpsgroup.com

Drawn	RH	Project	<b>FASSAROE HISTORIC LANDFILL</b>		
Checked	LD	Title	PLAN SHOWING MONITORING LOCATIONS		
Approved	CC	File Ref.	MDR1206	Drg. No.	Figure 15
Date	May 2016	Rev.	F02		
Scale	1:2500 @ A1 1:5000 @ A3				

R:\MDR1206 - Fassaroe Historic Landfill\GMDR1206\FG0015\F02.dwg

For inspection purposes only.  
Consent of copyright owner required for any other use.

For inspection purposes only.  
Consent of copyright owner required for any other use.

For inspection purposes only.  
Consent of copyright owner required for any other use.

For inspection purposes only.  
Consent of copyright owner required for any other use.