


NOTES


- Site address: Howth Fishery Harbour Centre, Howth, Co. Dublin, Townlands of Howth and Howth Demesne.

DRAWING REFERENCES

Section Locations shown on 19934 MWP ZZ ZZ DR C 5502 SITE PLAN

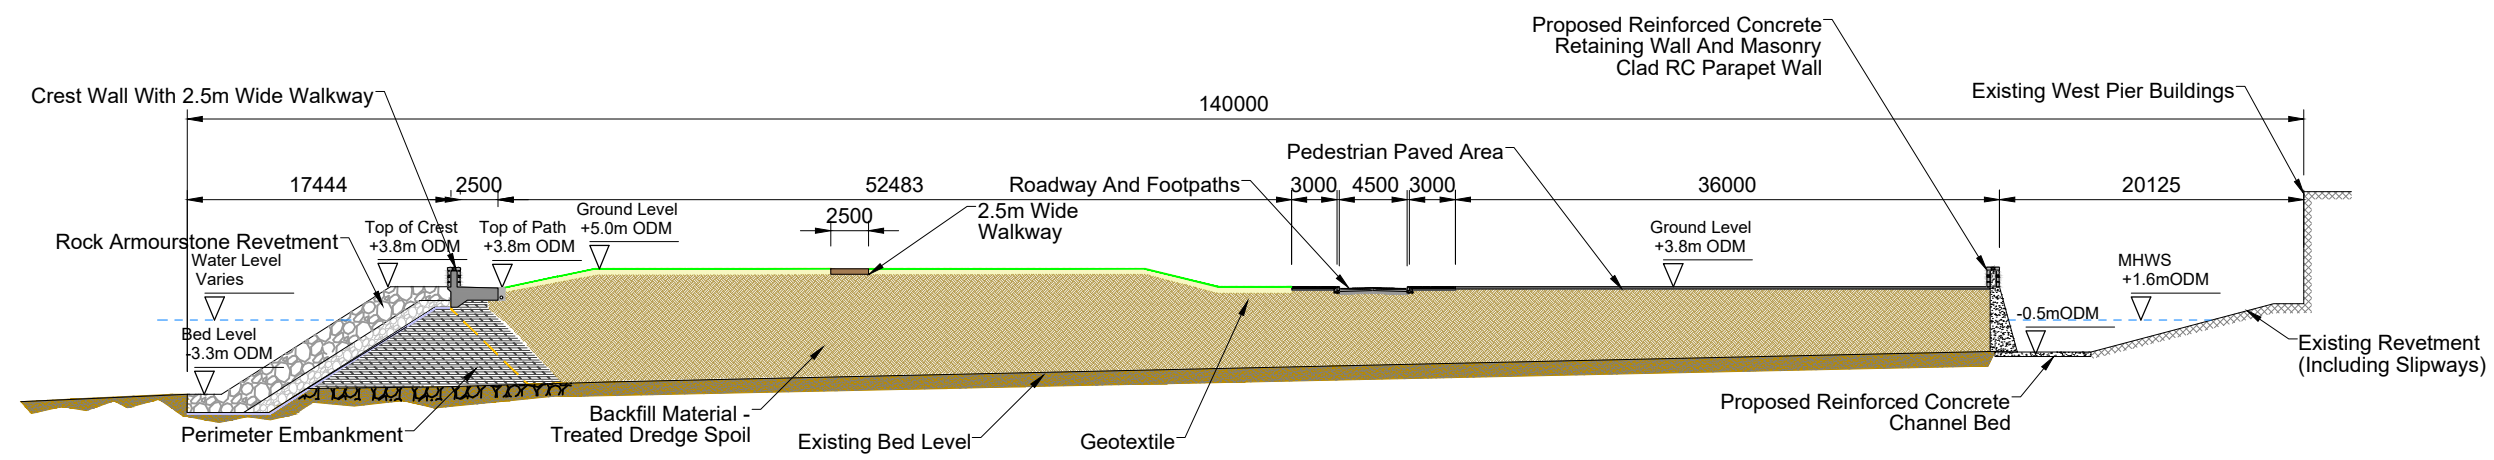

Cross Section 1-1
Scale 1:500

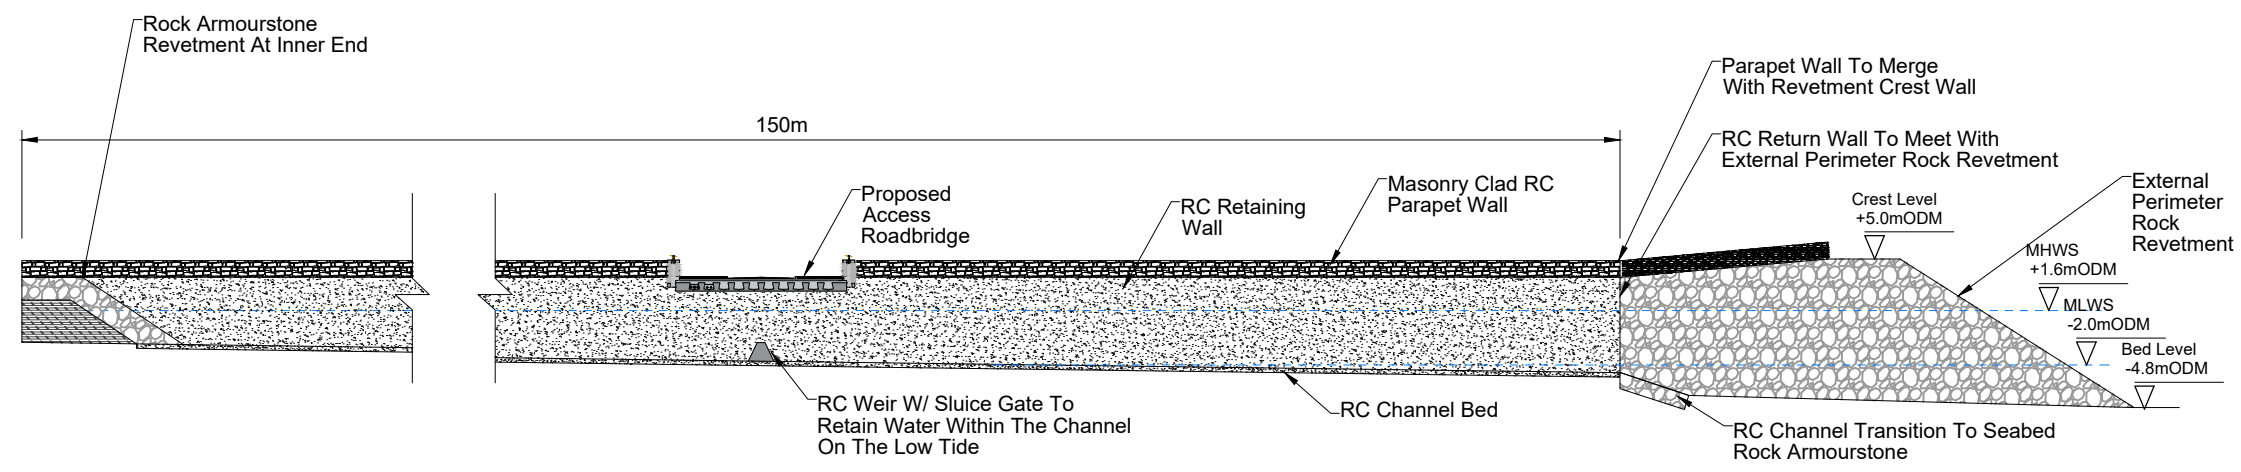

Cross Section 2-2
Scale 1:500

PO1	03.11.23	ISSUED FOR INFORMATION	EL	PP
REV	DATE	DESCRIPTION	BY	APP

PROJECT: HOWTH FHC DREDGING AND RECLAMATION PROJECT WASTE LICENCE APPLICATION

TITLE: CROSS SECTIONS SCALE 1:500

CLIENT: DEPARTMENT OF AGRICULTURE, FOOD AND THE MARINE



DRAWN: EL	CHECKED: PP	APPROVED: PP
-----------	-------------	--------------

PROJECT NUMBER: 19934	DATE: 03.11.2023	SCALE @ AS SHOWN
-----------------------	------------------	------------------

STATUS DESCRIPTION: FOR INFORMATION	STATUS: S2
-------------------------------------	------------

DRAWING NUMBER: 19934 - MWP - ZZ - ZZ - DR - C - 5503	REV: P01
---	----------