


NOTES


- Reproduced from the Ordnance Survey by Permission of the Government. Licence No. EN 0015721 OS Sheet No. 3135-06, 3135-07, 3135-11, 3135-12.
- Site address: Howth Fishery Harbour Centre, Howth, Co. Dublin, Townlands of Howth and Howth Demesne.

LEGEND

- Area Subject To This Waste Licence Application (Outlined In Red)
- Denotes Proposed Compound Boundaries
- Denotes Indicative Dredge Spoil Pipeline (Fixed)
- - - Denotes Indicative Dredge Spoil Pipeline (Position Changes)
- Denotes New Middle Pier Outline
- (WQ) Proposed Water Quality Monitoring Points
- (NO) Proposed Noise Levels Monitoring Points
- (DU) Proposed Dust Levels Monitoring Points

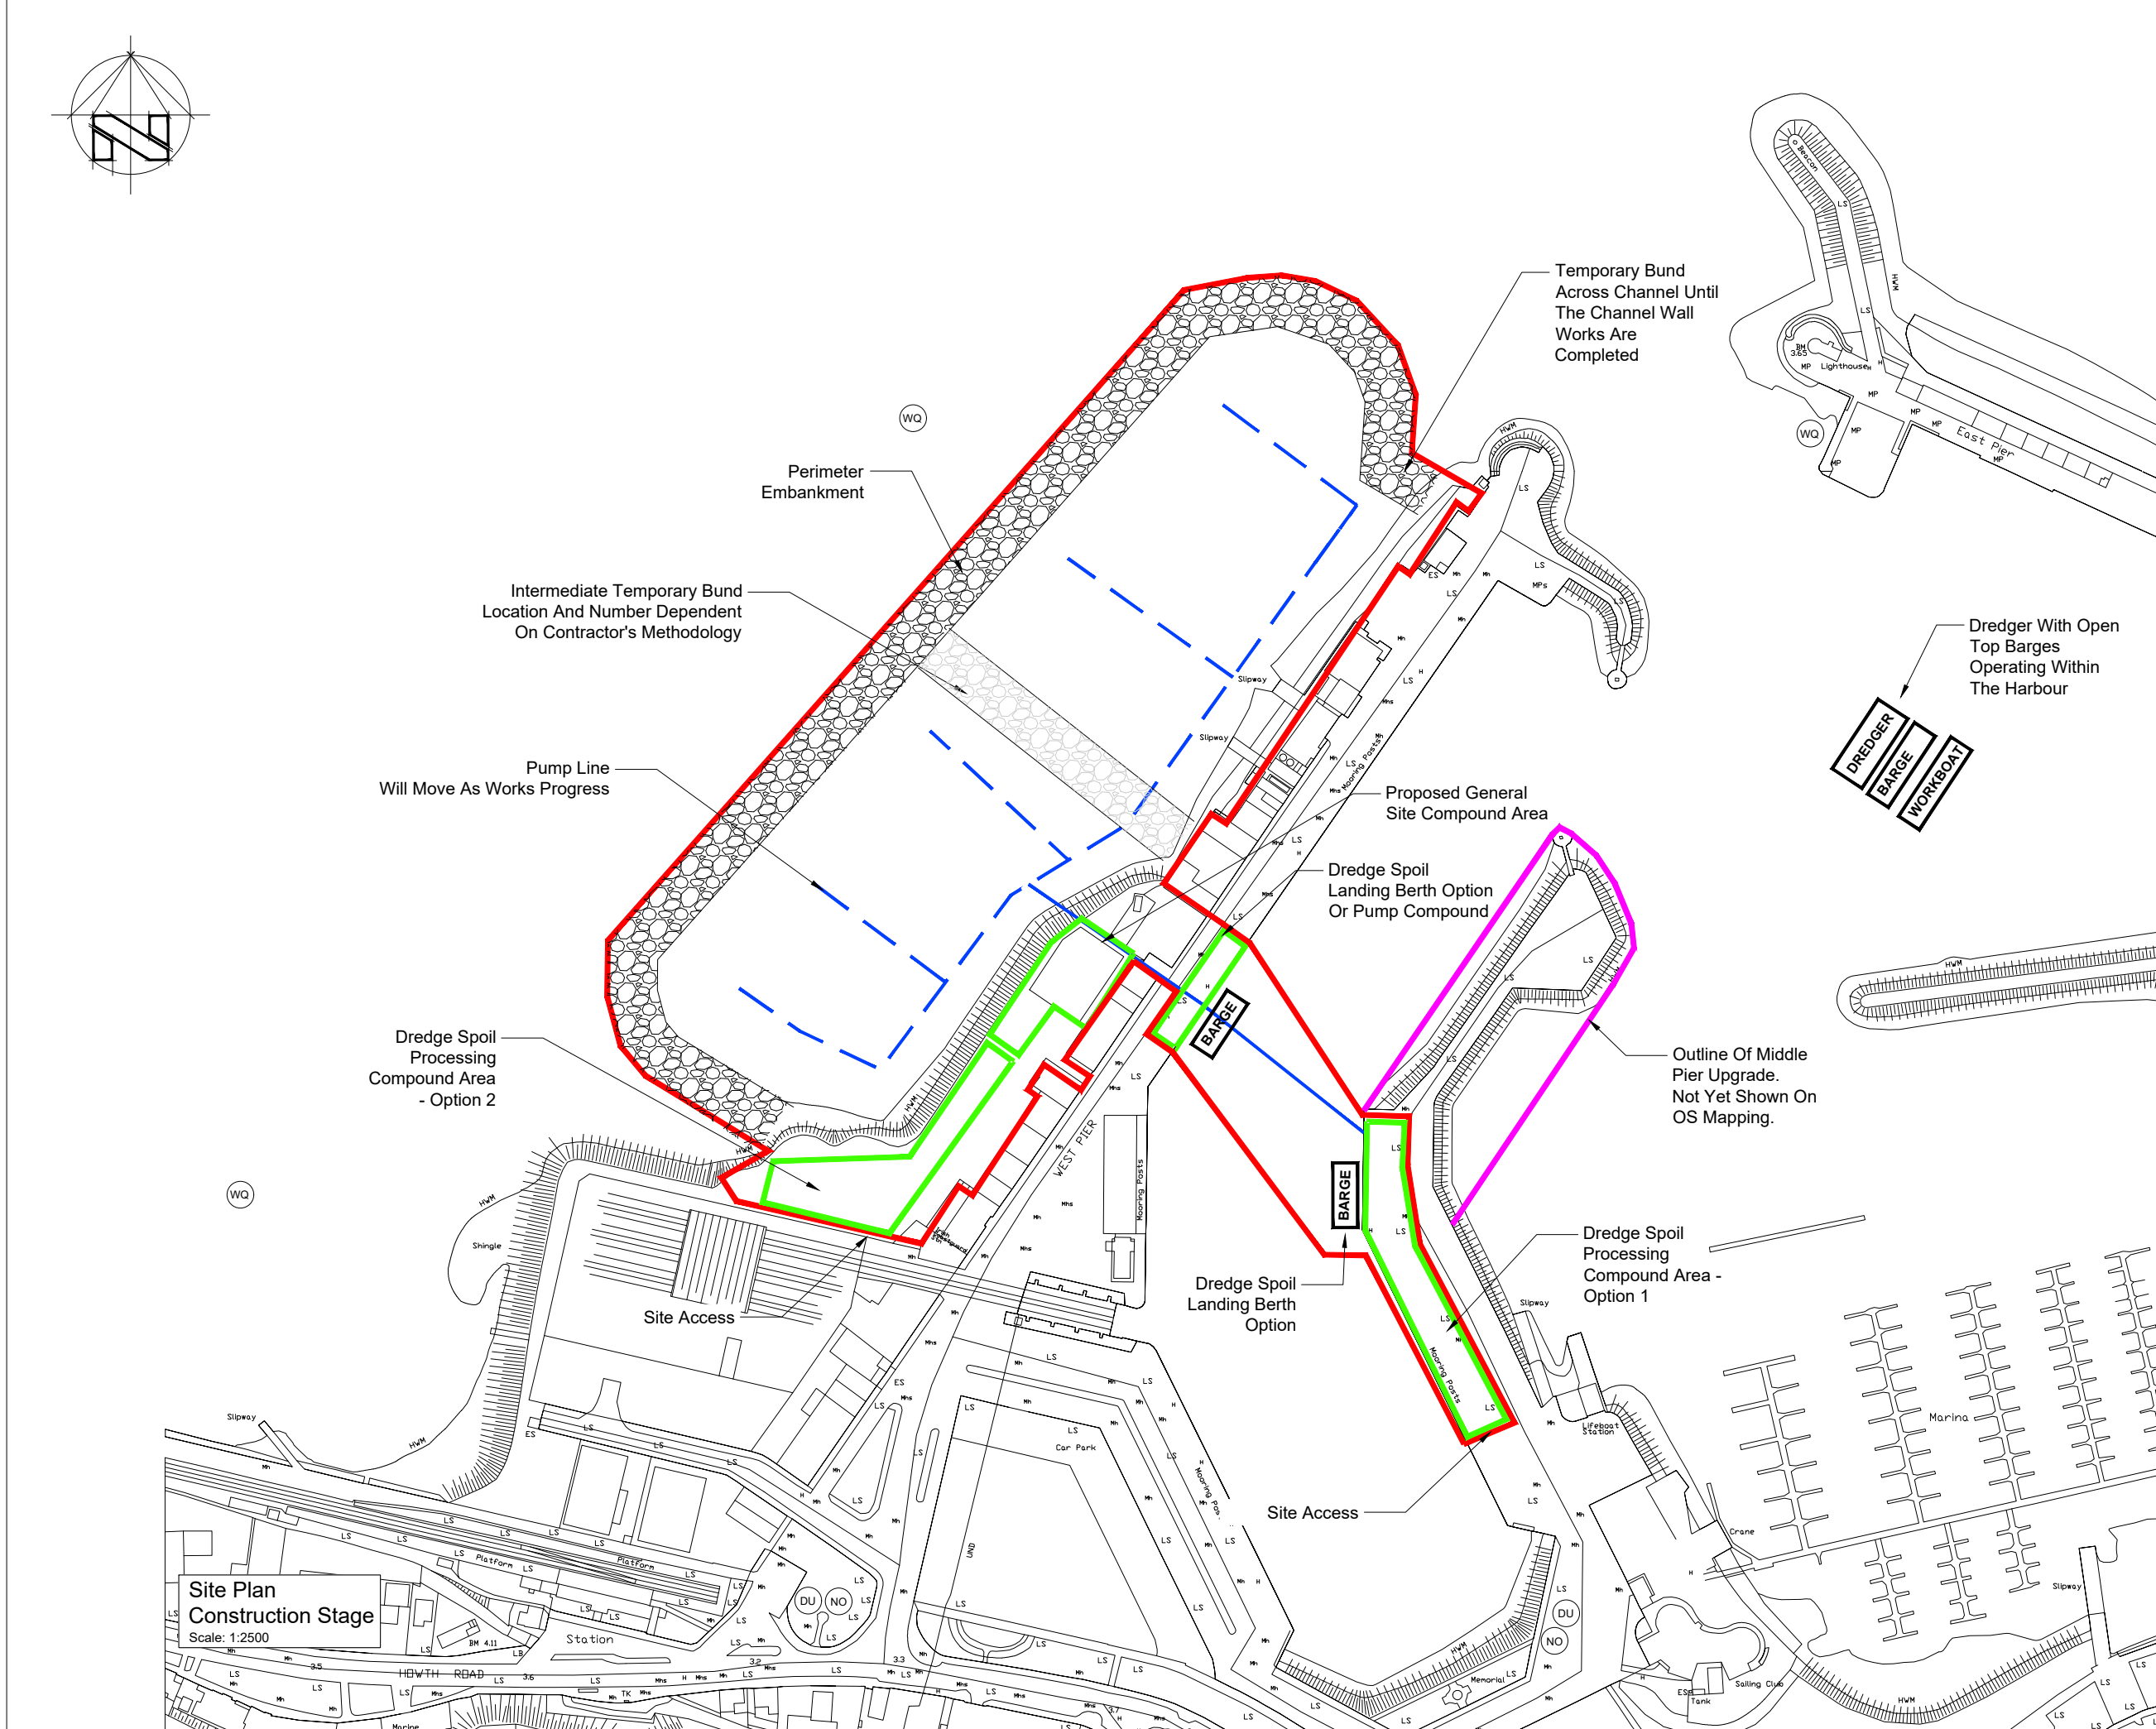

Site Plan Construction Stage
Scale: 1:2500

PO1	22.11.23	ISSUED FOR INFORMATION	EL	PP
REV	DATE	DESCRIPTION	BY	APP
PROJECT: HOWTH FHC DREDGING AND RECLAMATION PROJECT WASTE LICENCE APPLICATION				
TITLE: SITE PLAN - CONSTRUCTION STAGE SCALE 1:2500				
CLIENT: DEPARTMENT OF AGRICULTURE, FOOD AND THE MARINE				
				
DRAWN: EL	CHECKED: PP	APPROVED: PP		
PROJECT NUMBER: 19934	DATE: 29.08.23	SCALE @ AS SHOWN		
STATUS DESCRIPTION: FOR INFORMATION			STATUS: S2	
DRAWING NUMBER: 19934 - MWP - ZZ - ZZ - DR - C - 5505				REV: P01