


Location Map 1 (indicative site location)
 See B1 Map for exact site ownership boundary
 See B2(a) for site plan

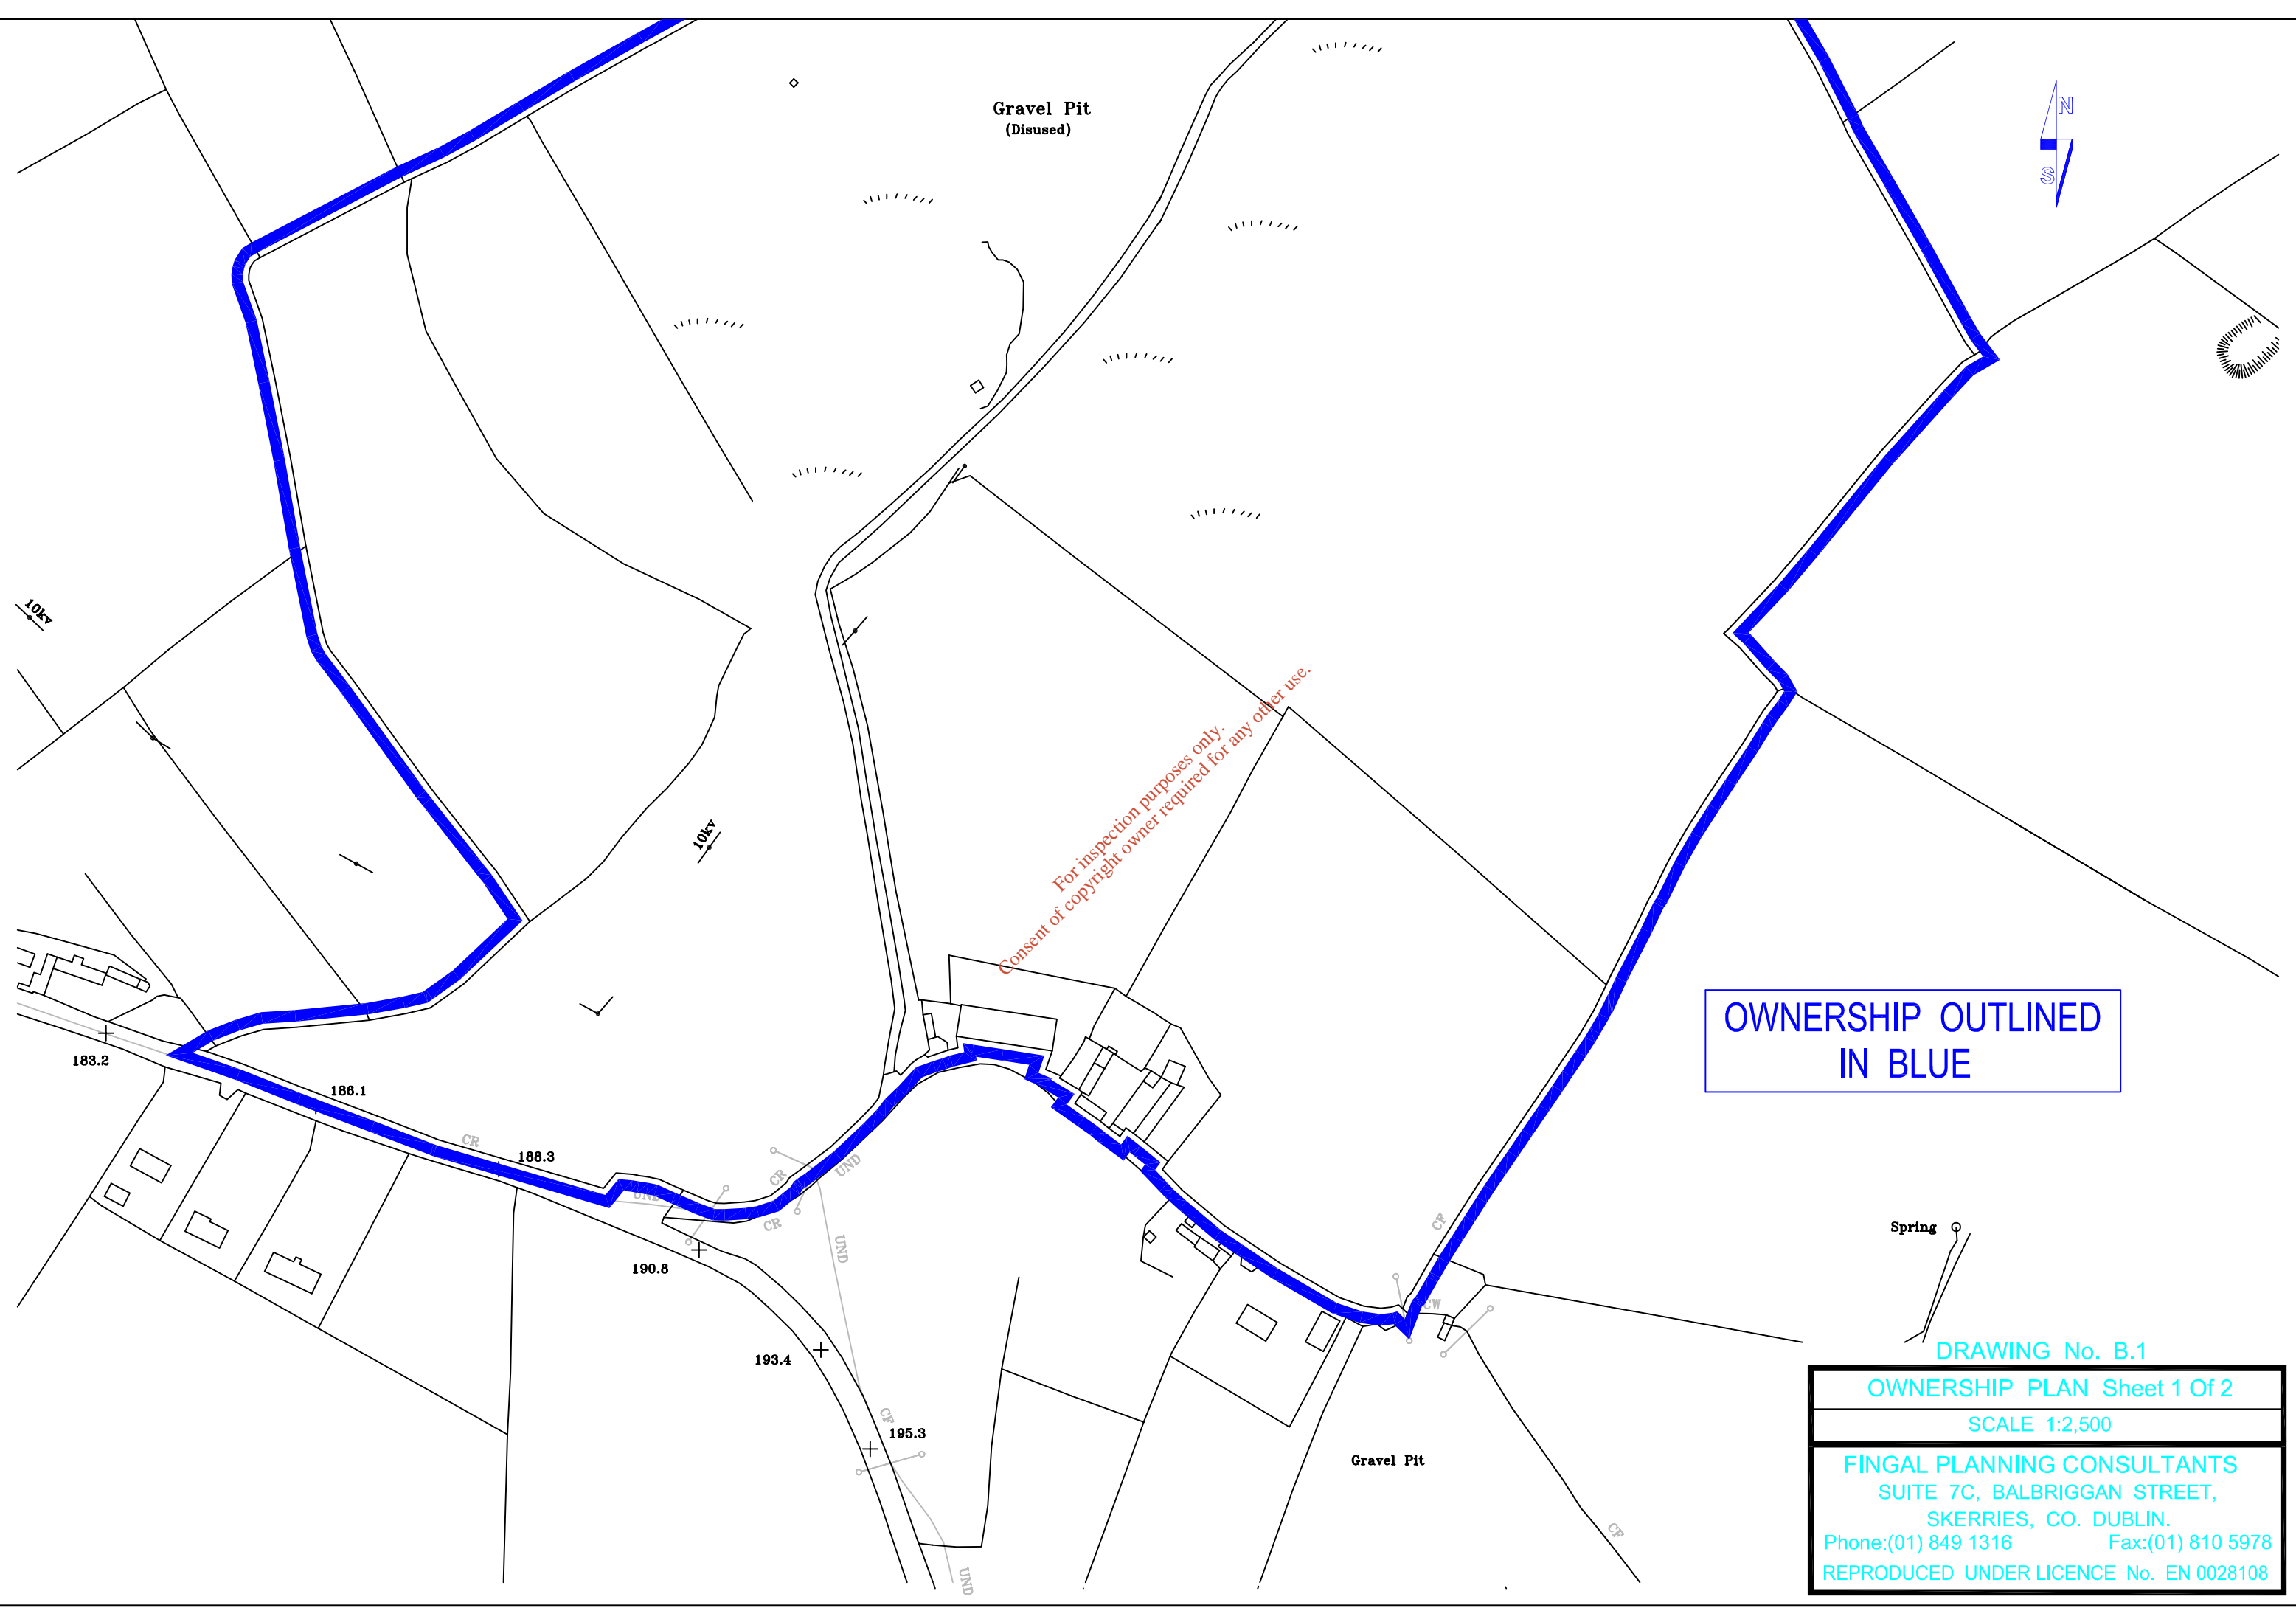

OWNERSHIP OUTLINED
IN BLUE

Spring

DRAWING No. B.1

OWNERSHIP PLAN Sheet 1 Of 2

SCALE 1:2,500

FINGAL PLANNING CONSULTANTS
SUITE 7C, BALBRIGGAN STREET,
SKERRIES, CO. DUBLIN.
Phone:(01) 849 1316 Fax:(01) 810 5978
REPRODUCED UNDER LICENCE No. EN 0028108



OWNERSHIP OUTLINED
IN BLUE

For inspection purposes only.
Consent of copyright owner required for any other use.

Spring


WOLFESTOWN

DRAWING No. B.1

OWNERSHIP PLAN Sheet 2 Of 2

SCALE 1:2,500

FINGAL PLANNING CONSULTANTS
SUITE 7C, BALBRIGGAN STREET,
SKERRIES, CO. DUBLIN.
Phone:(01) 849 1316 Fax:(01) 810 5978
REPRODUCED UNDER LICENCE No. EN 0028108

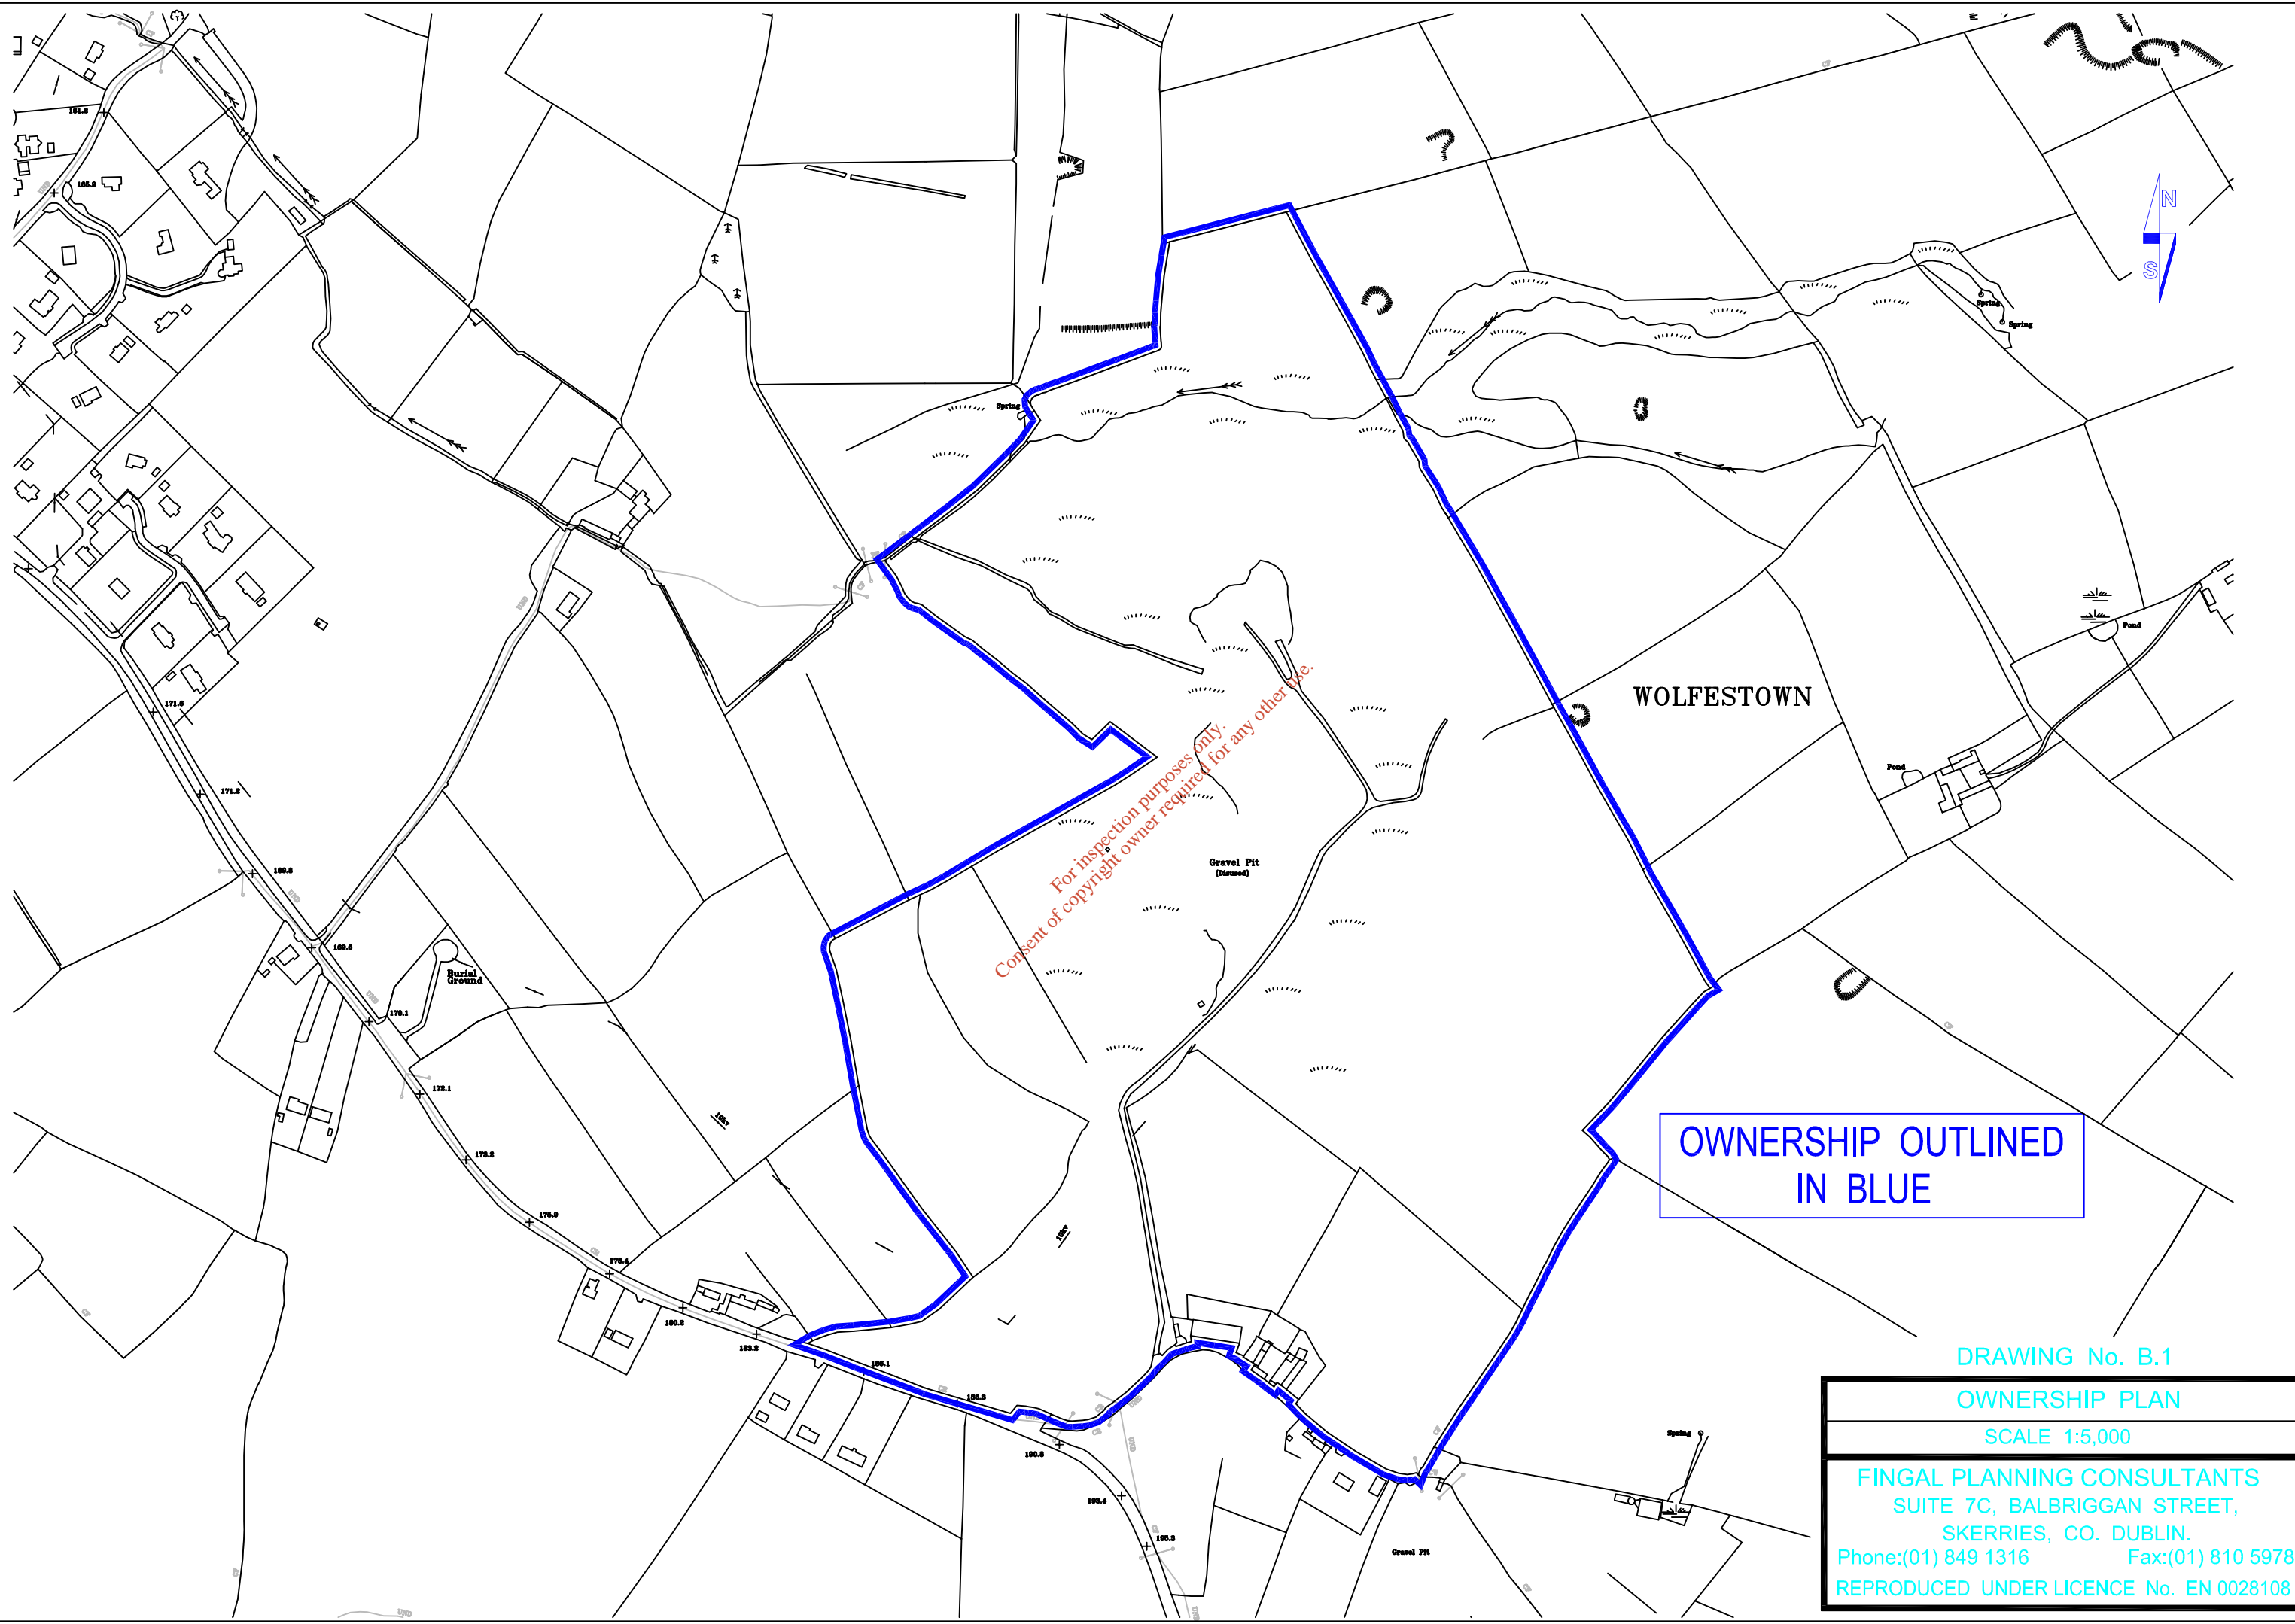

For inspection purposes only.
Consent of copyright owner required for any other use.

WOLFESTOWN


OWNERSHIP OUTLINED
IN BLUE

DRAWING No. B.1

OWNERSHIP PLAN

SCALE 1:5,000

FINGAL PLANNING CONSULTANTS
SUITE 7C, BALBRIGGAN STREET,
SKERRIES, CO. DUBLIN.
Phone:(01) 849 1316 Fax:(01) 810 5978
REPRODUCED UNDER LICENCE No. EN 0028108

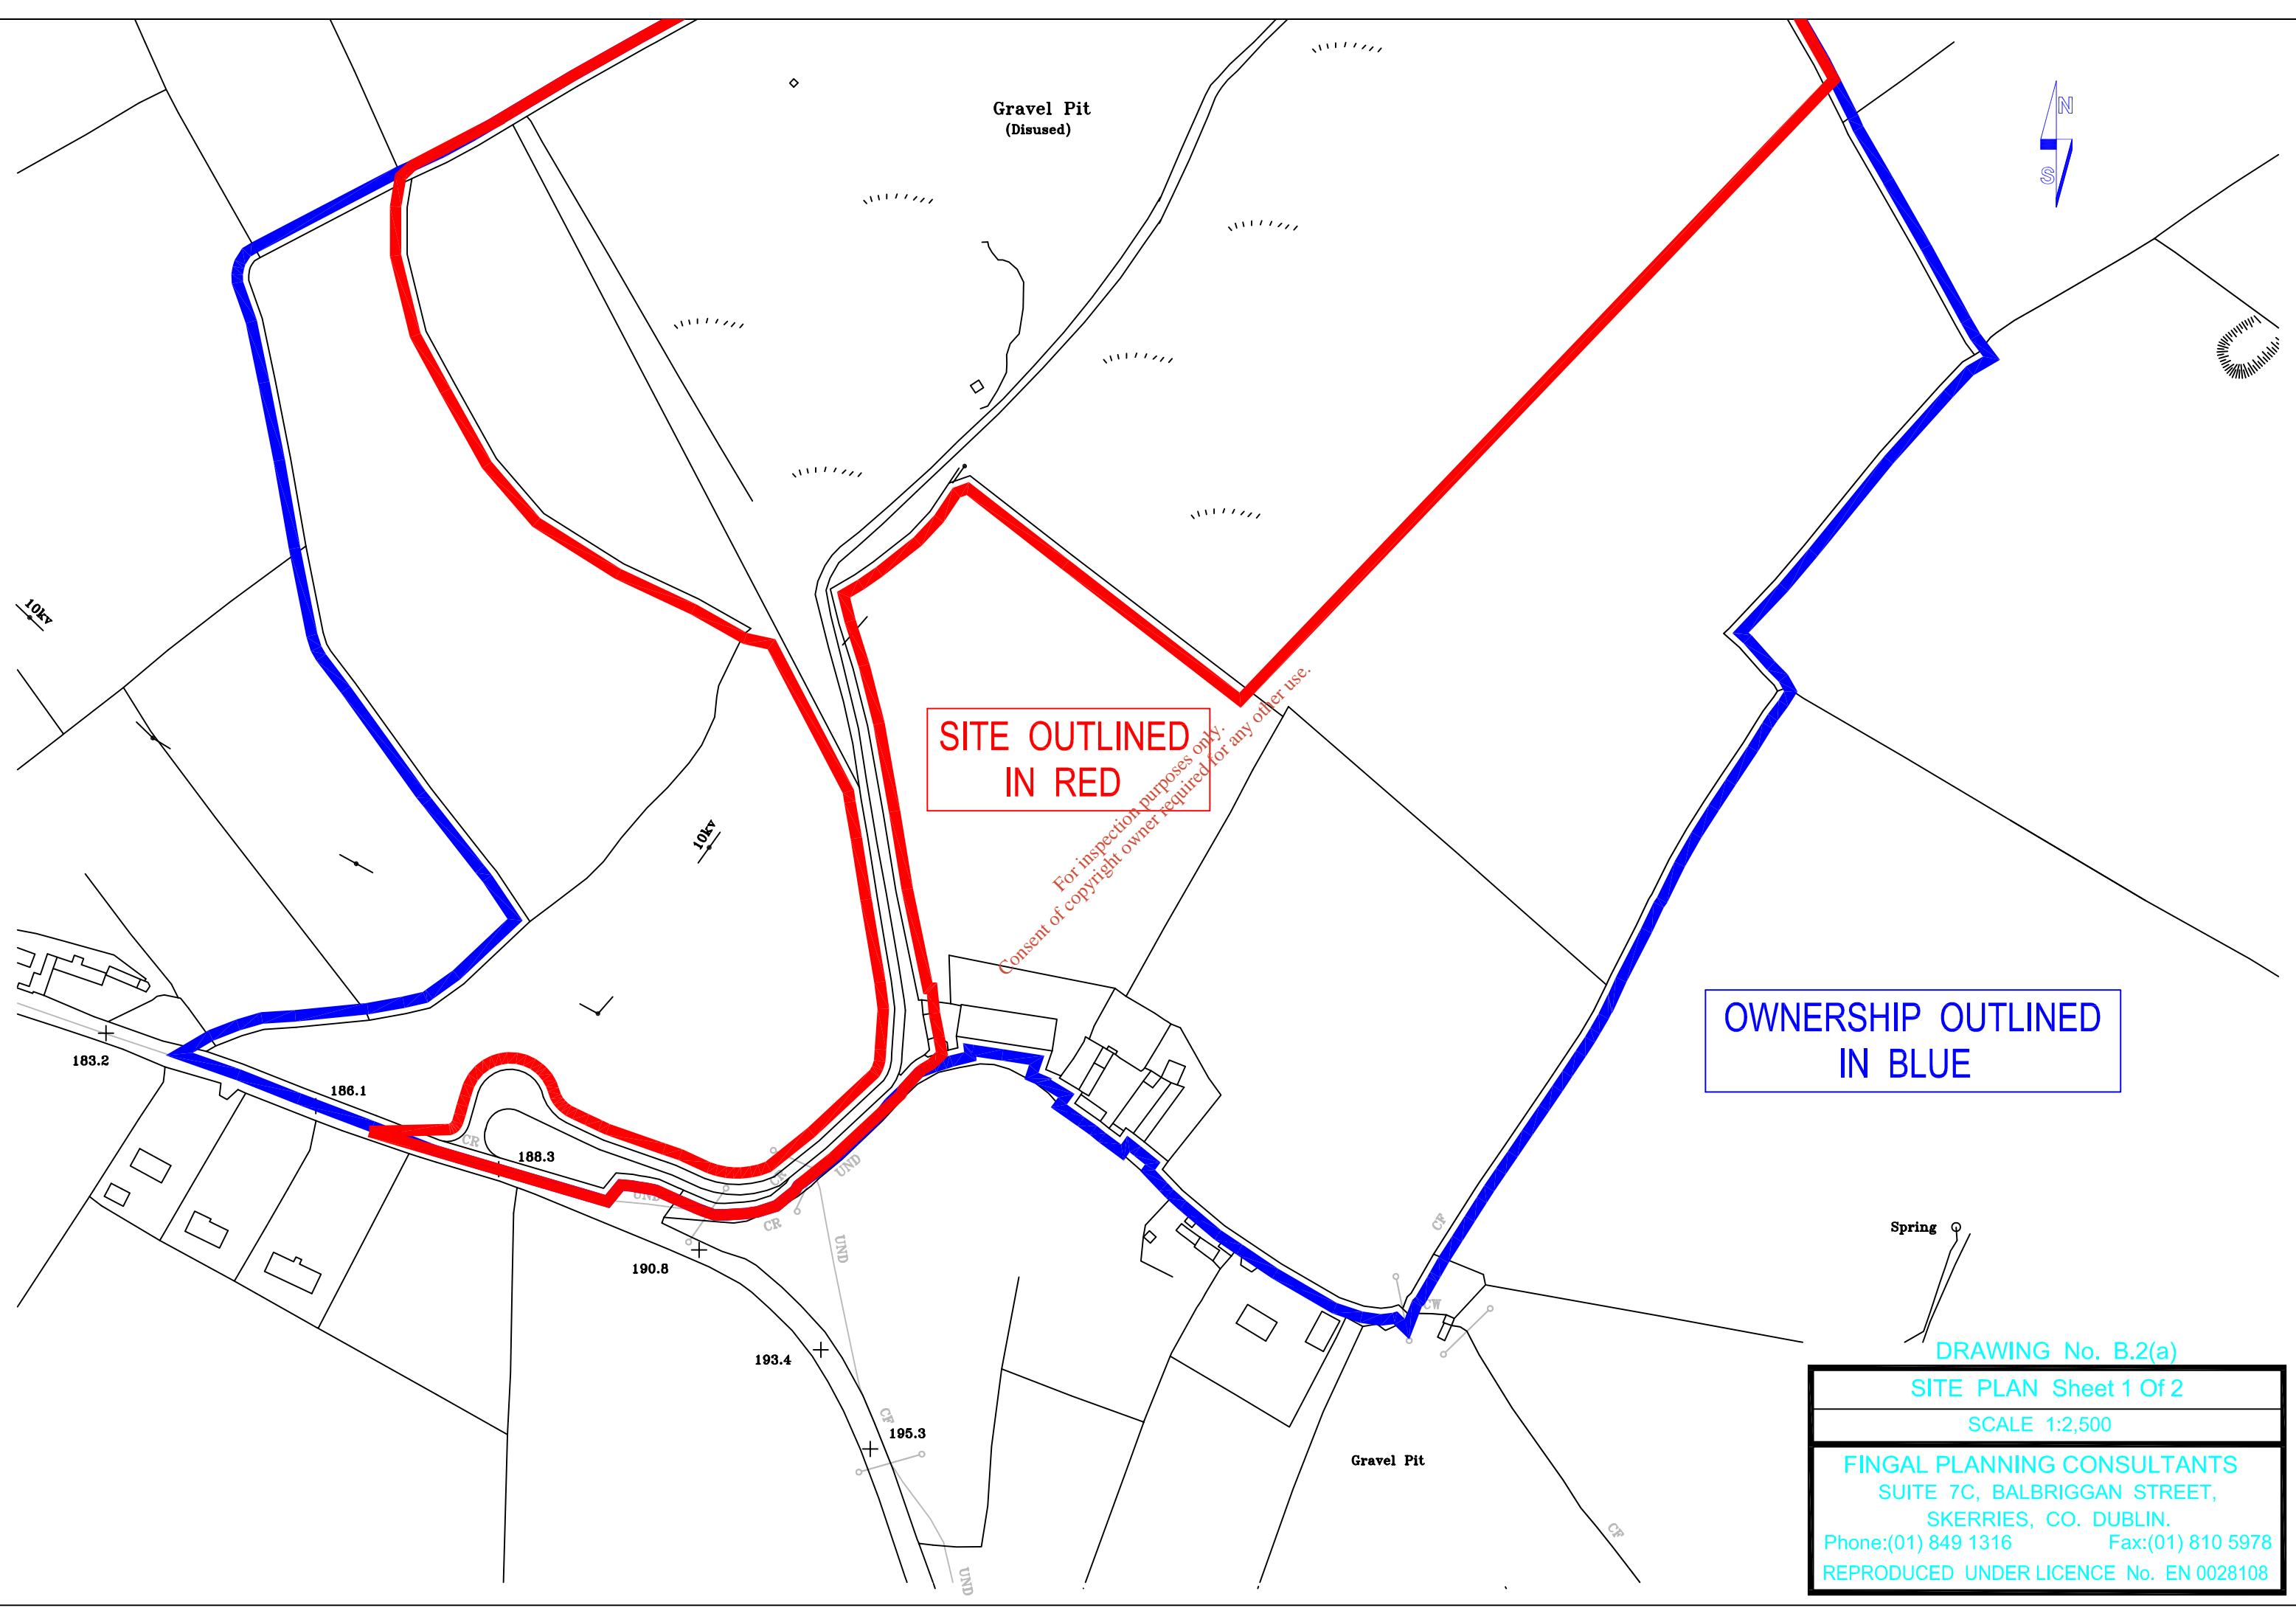

SITE OUTLINED
IN RED

OWNERSHIP OUTLINED
IN BLUE

*For inspection purposes only.
Consent of copyright owner required for any other use.*



DRAWING No. B.2(a)

SITE PLAN Sheet 1 Of 2

SCALE 1:2,500

FINGAL PLANNING CONSULTANTS
SUITE 7C, BALBRIGGAN STREET,
SKERRIES, CO. DUBLIN.
Phone:(01) 849 1316 Fax:(01) 810 5978
REPRODUCED UNDER LICENCE No. EN 0028108



OWNERSHIP OUTLINED
IN BLUE

*For inspection purposes only.
Consent of copyright owner required for any other use.*

SITE OUTLINED
IN RED


WOLFESTOWN

DRAWING No. B.2(a)

SITE PLAN Sheet 2 Of 2

SCALE 1:2,500

FINGAL PLANNING CONSULTANTS
SUITE 7C, BALBRIGGAN STREET,
SKERRIES, CO. DUBLIN.
Phone:(01) 849 1316 Fax:(01) 810 5978
REPRODUCED UNDER LICENCE No. EN 0028108

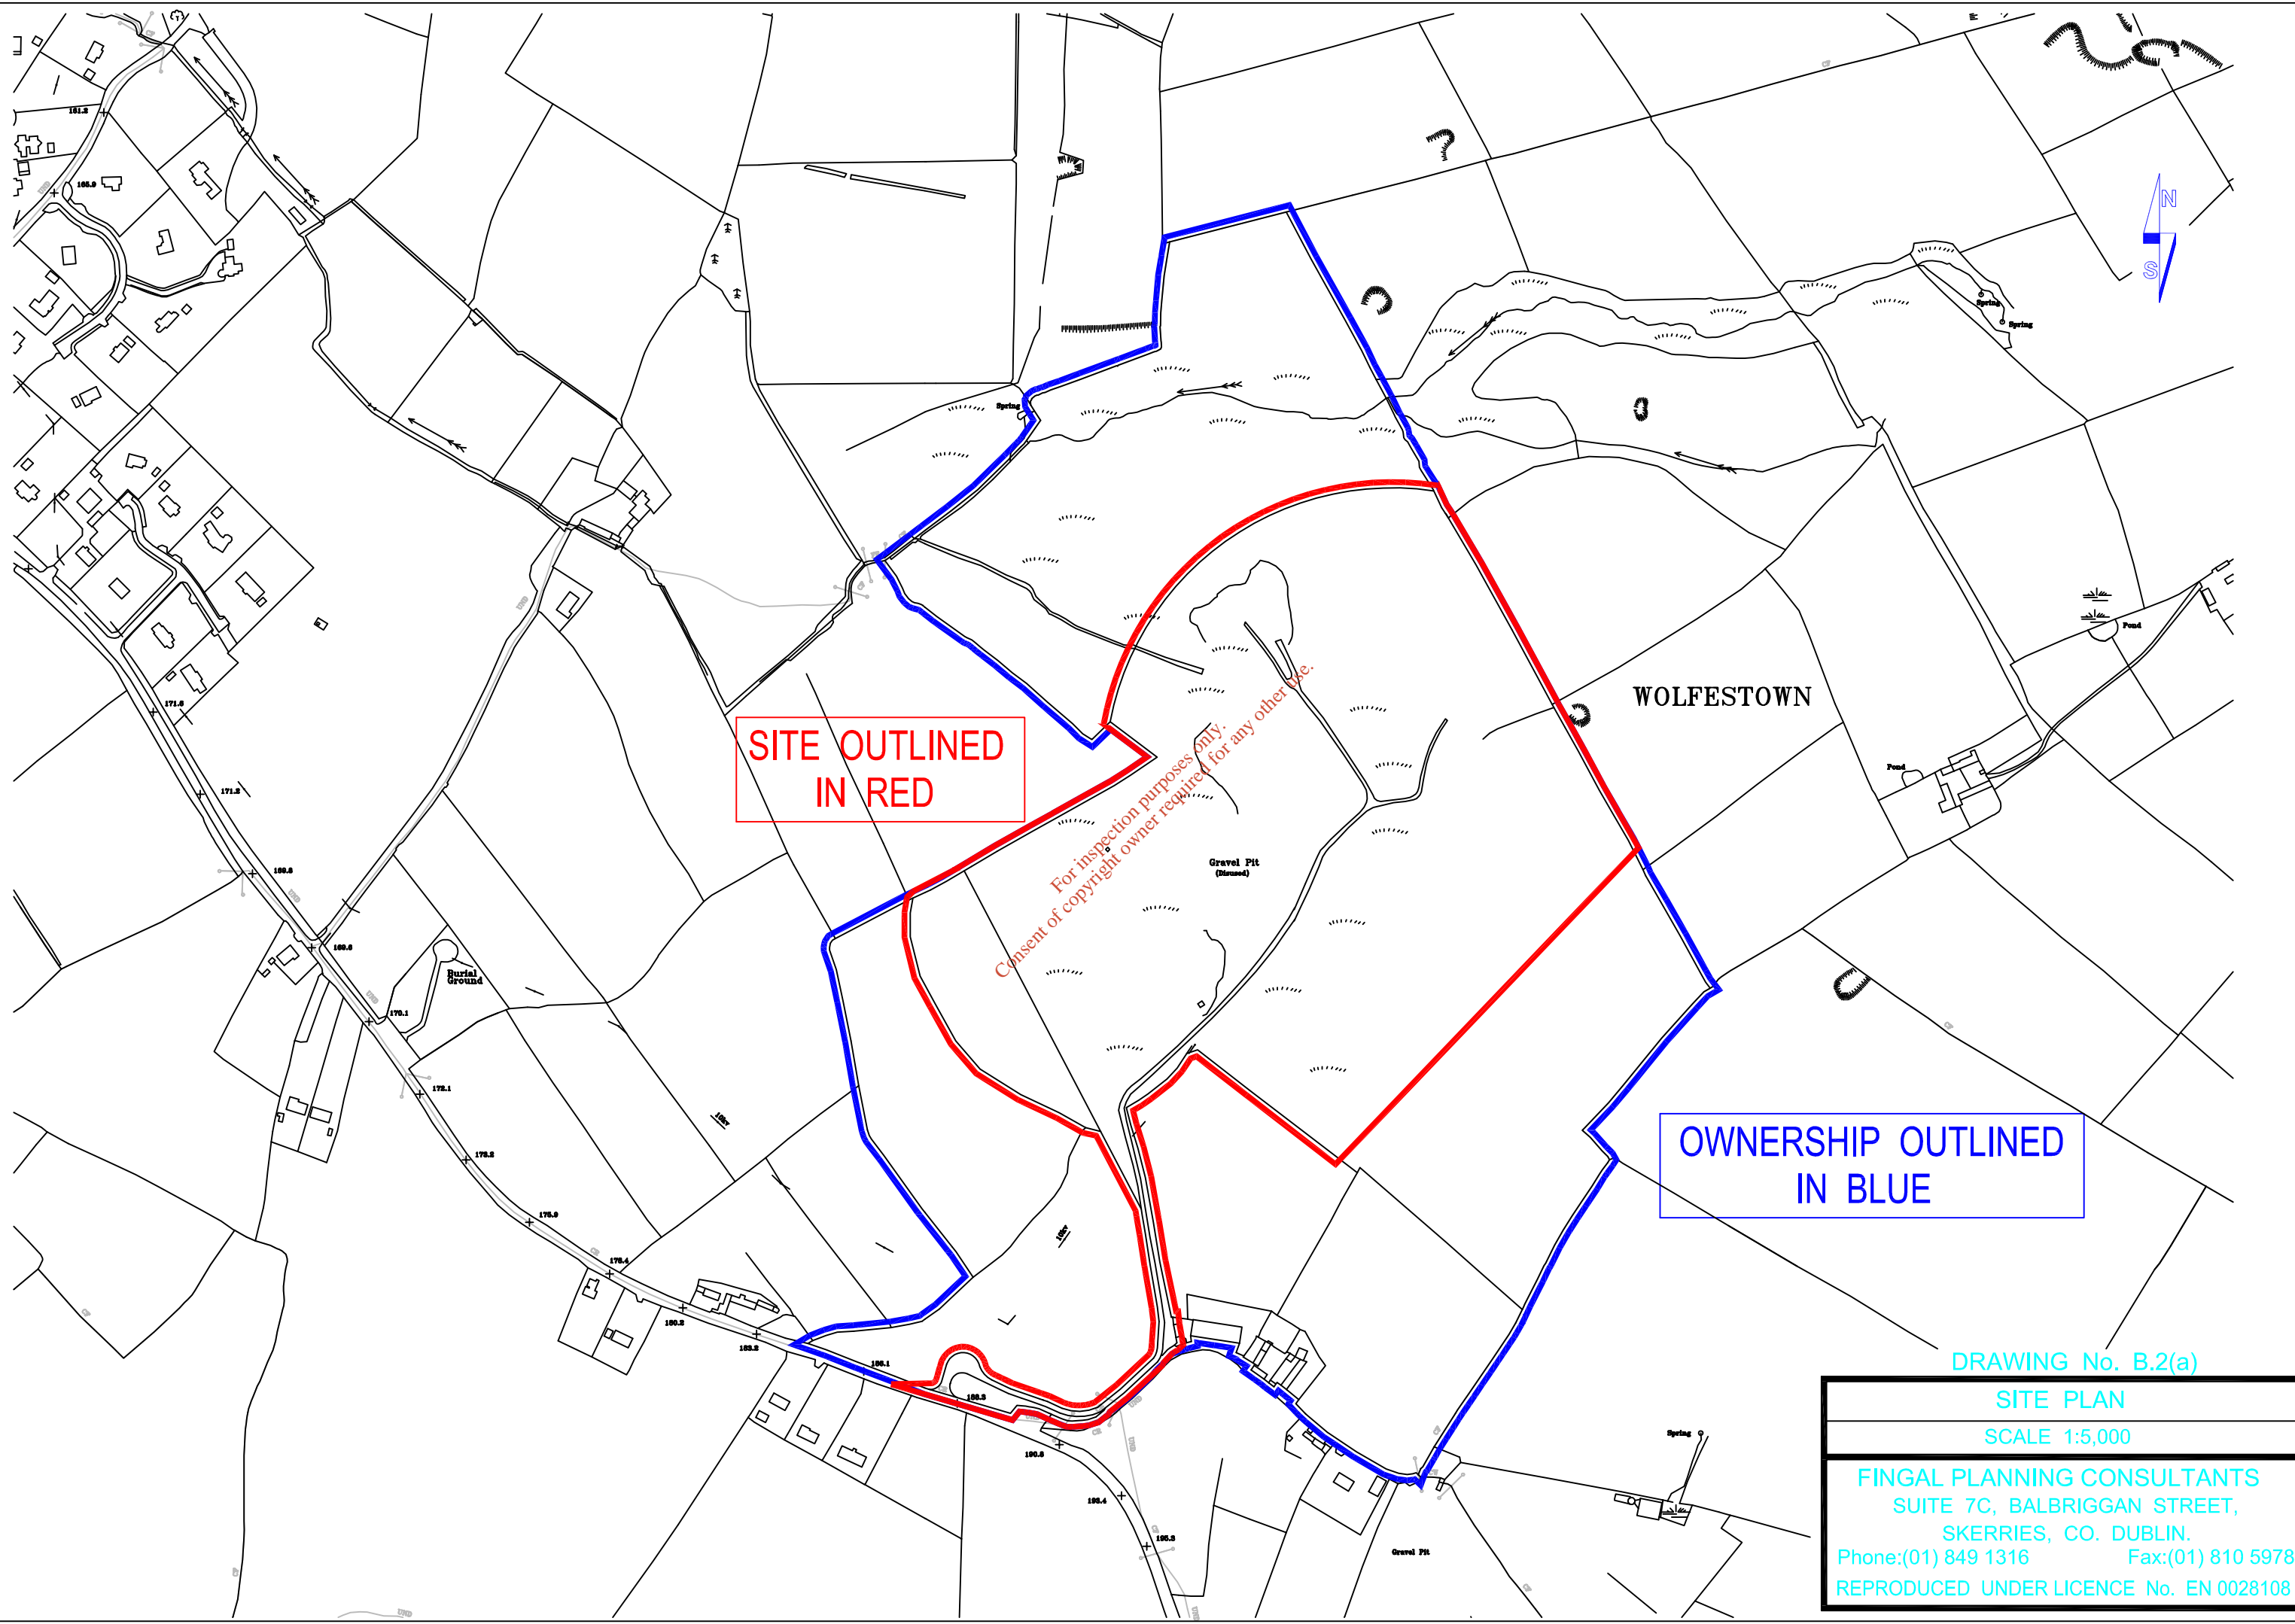

**SITE OUTLINED
IN RED**

*For inspection purposes only.
Consent of copyright owner required for any other use.*


**OWNERSHIP OUTLINED
IN BLUE**

DRAWING No. B.2(a)

SITE PLAN

SCALE 1:5,000

FINGAL PLANNING CONSULTANTS
SUITE 7C, BALBRIGGAN STREET,
SKERRIES, CO. DUBLIN.
Phone:(01) 849 1316 Fax:(01) 810 5978
REPRODUCED UNDER LICENCE No. EN 0028108

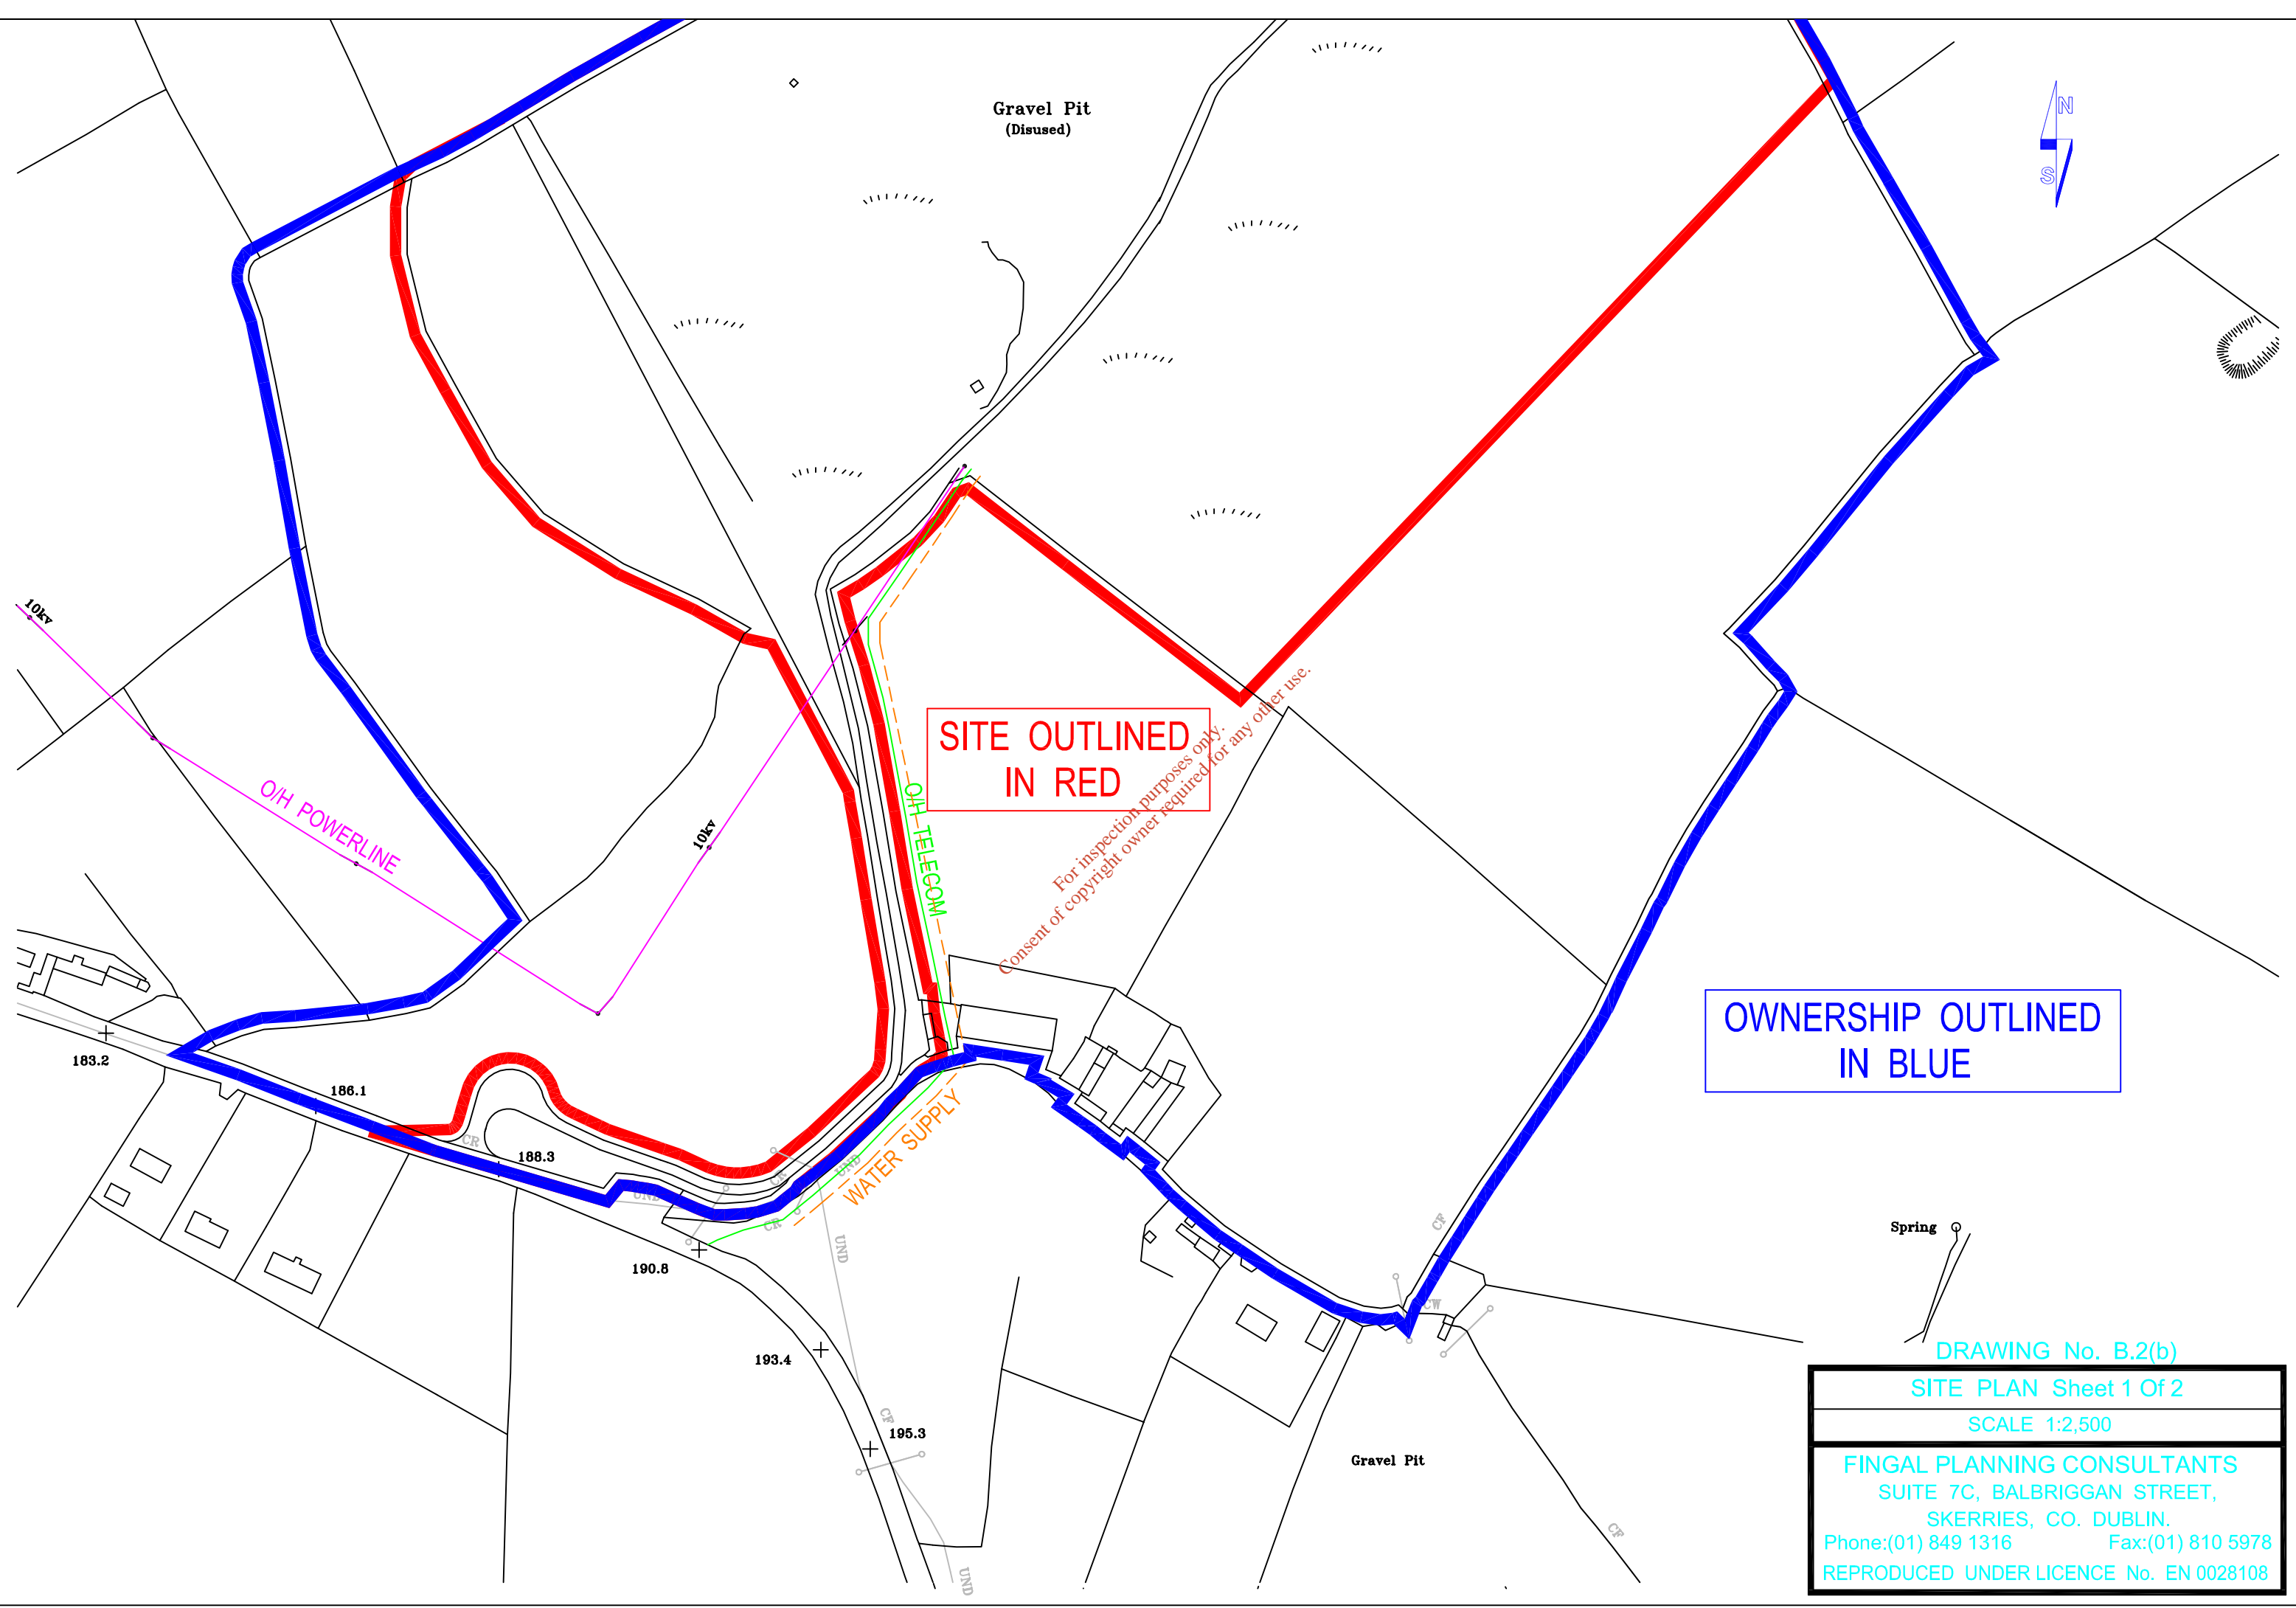

**SITE OUTLINED
IN RED**

**OWNERSHIP OUTLINED
IN BLUE**

*For inspection purposes only.
Consent of copyright owner required for any other use.*

O/H POWERLINE

O/H TELECOM

WATER SUPPLY

Gravel Pit
(Disused)

Gravel Pit

Spring

183.2

186.1

188.3

190.8

193.4

195.3

DRAWING No. B.2(b)

SITE PLAN Sheet 1 Of 2

SCALE 1:2,500

FINGAL PLANNING CONSULTANTS
SUITE 7C, BALBRIGGAN STREET,
SKERRIES, CO. DUBLIN.
Phone:(01) 849 1316 Fax:(01) 810 5978
REPRODUCED UNDER LICENCE No. EN 0028108



OWNERSHIP OUTLINED
IN BLUE

For inspection purposes only.
Consent of copyright owner required for any other use.

SITE OUTLINED
IN RED

WOLFESTOWN

DRAWING No. B.2(b)



SITE PLAN Sheet 2 Of 2

SCALE 1:2,500

FINGAL PLANNING CONSULTANTS
SUITE 7C, BALBRIGGAN STREET,
SKERRIES, CO. DUBLIN.
Phone:(01) 849 1316 Fax:(01) 810 5978
REPRODUCED UNDER LICENCE No. EN 0028108

E 296303
N 217546



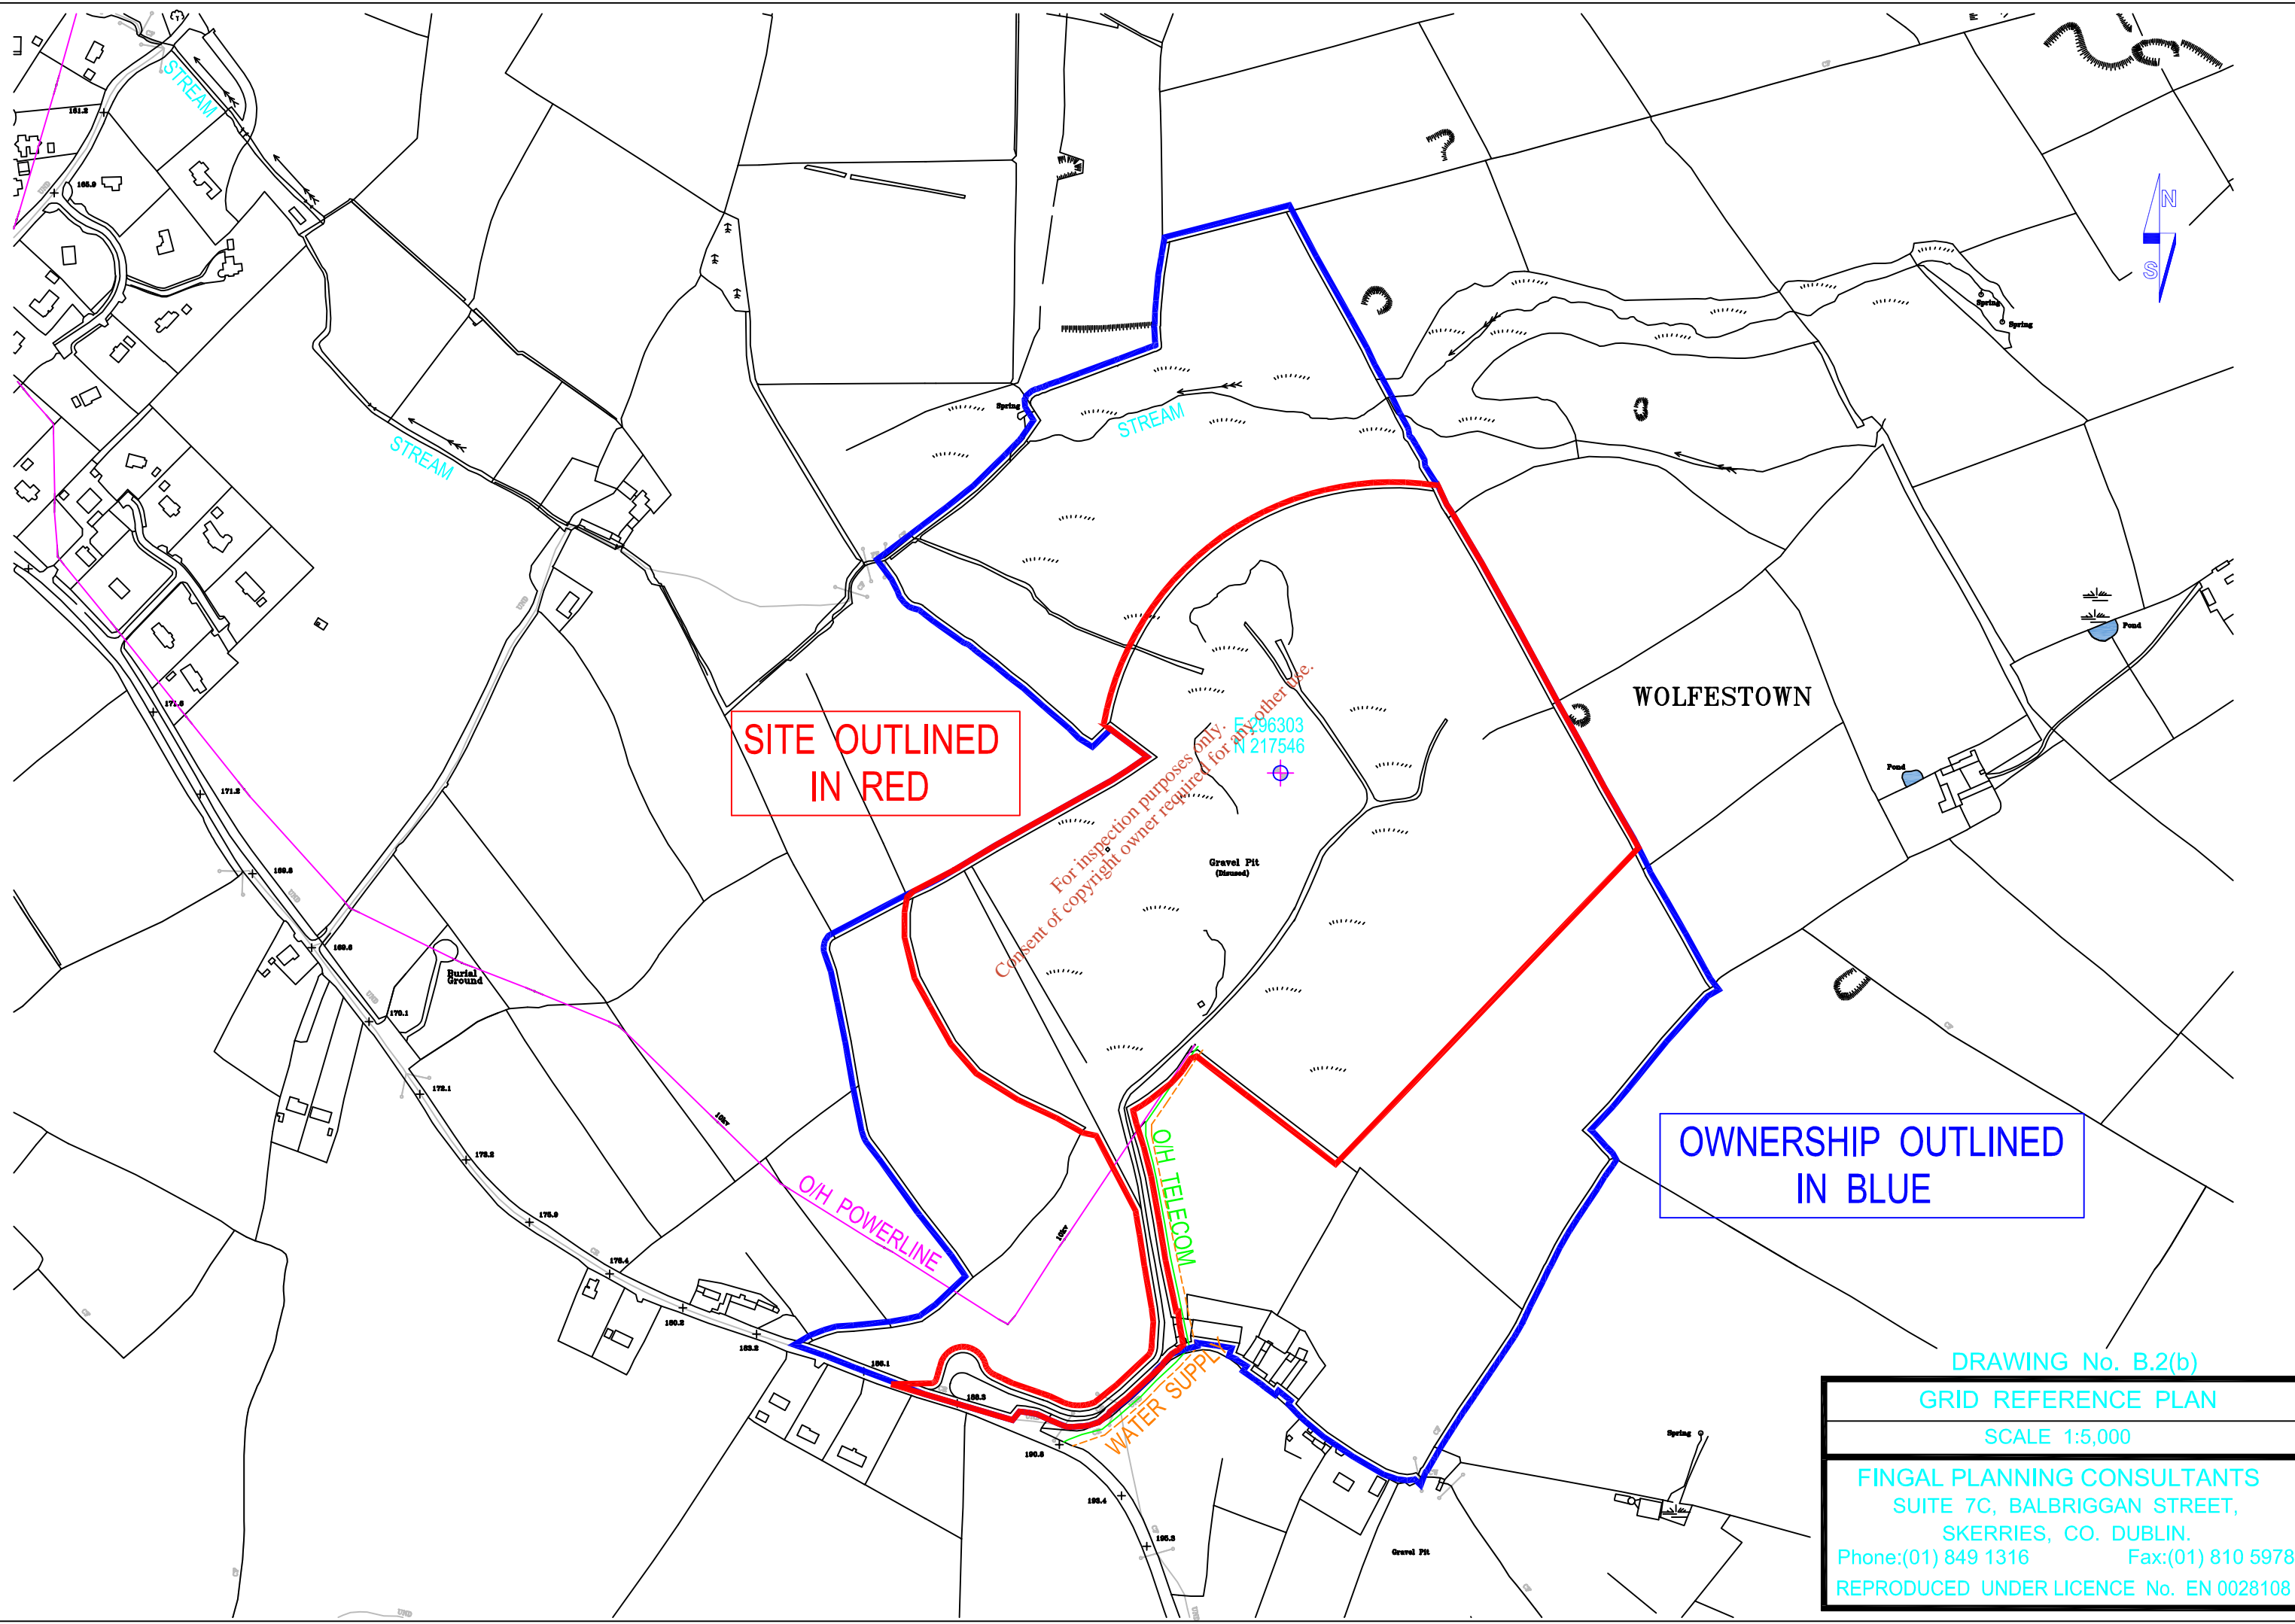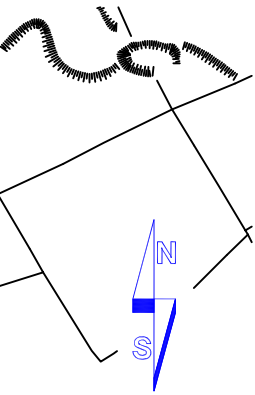

**SITE OUTLINED
IN RED**

**OWNERSHIP OUTLINED
IN BLUE**

*For inspection purposes only.
Consent of copyright owner required for any other use.*


F: 296303
N: 217546

DRAWING No. B.2(b)

GRID REFERENCE PLAN

SCALE 1:5,000

FINGAL PLANNING CONSULTANTS
SUITE 7C, BALBRIGGAN STREET,
SKERRIES, CO. DUBLIN.
Phone:(01) 849 1316 Fax:(01) 810 5978
REPRODUCED UNDER LICENCE No. EN 0028108

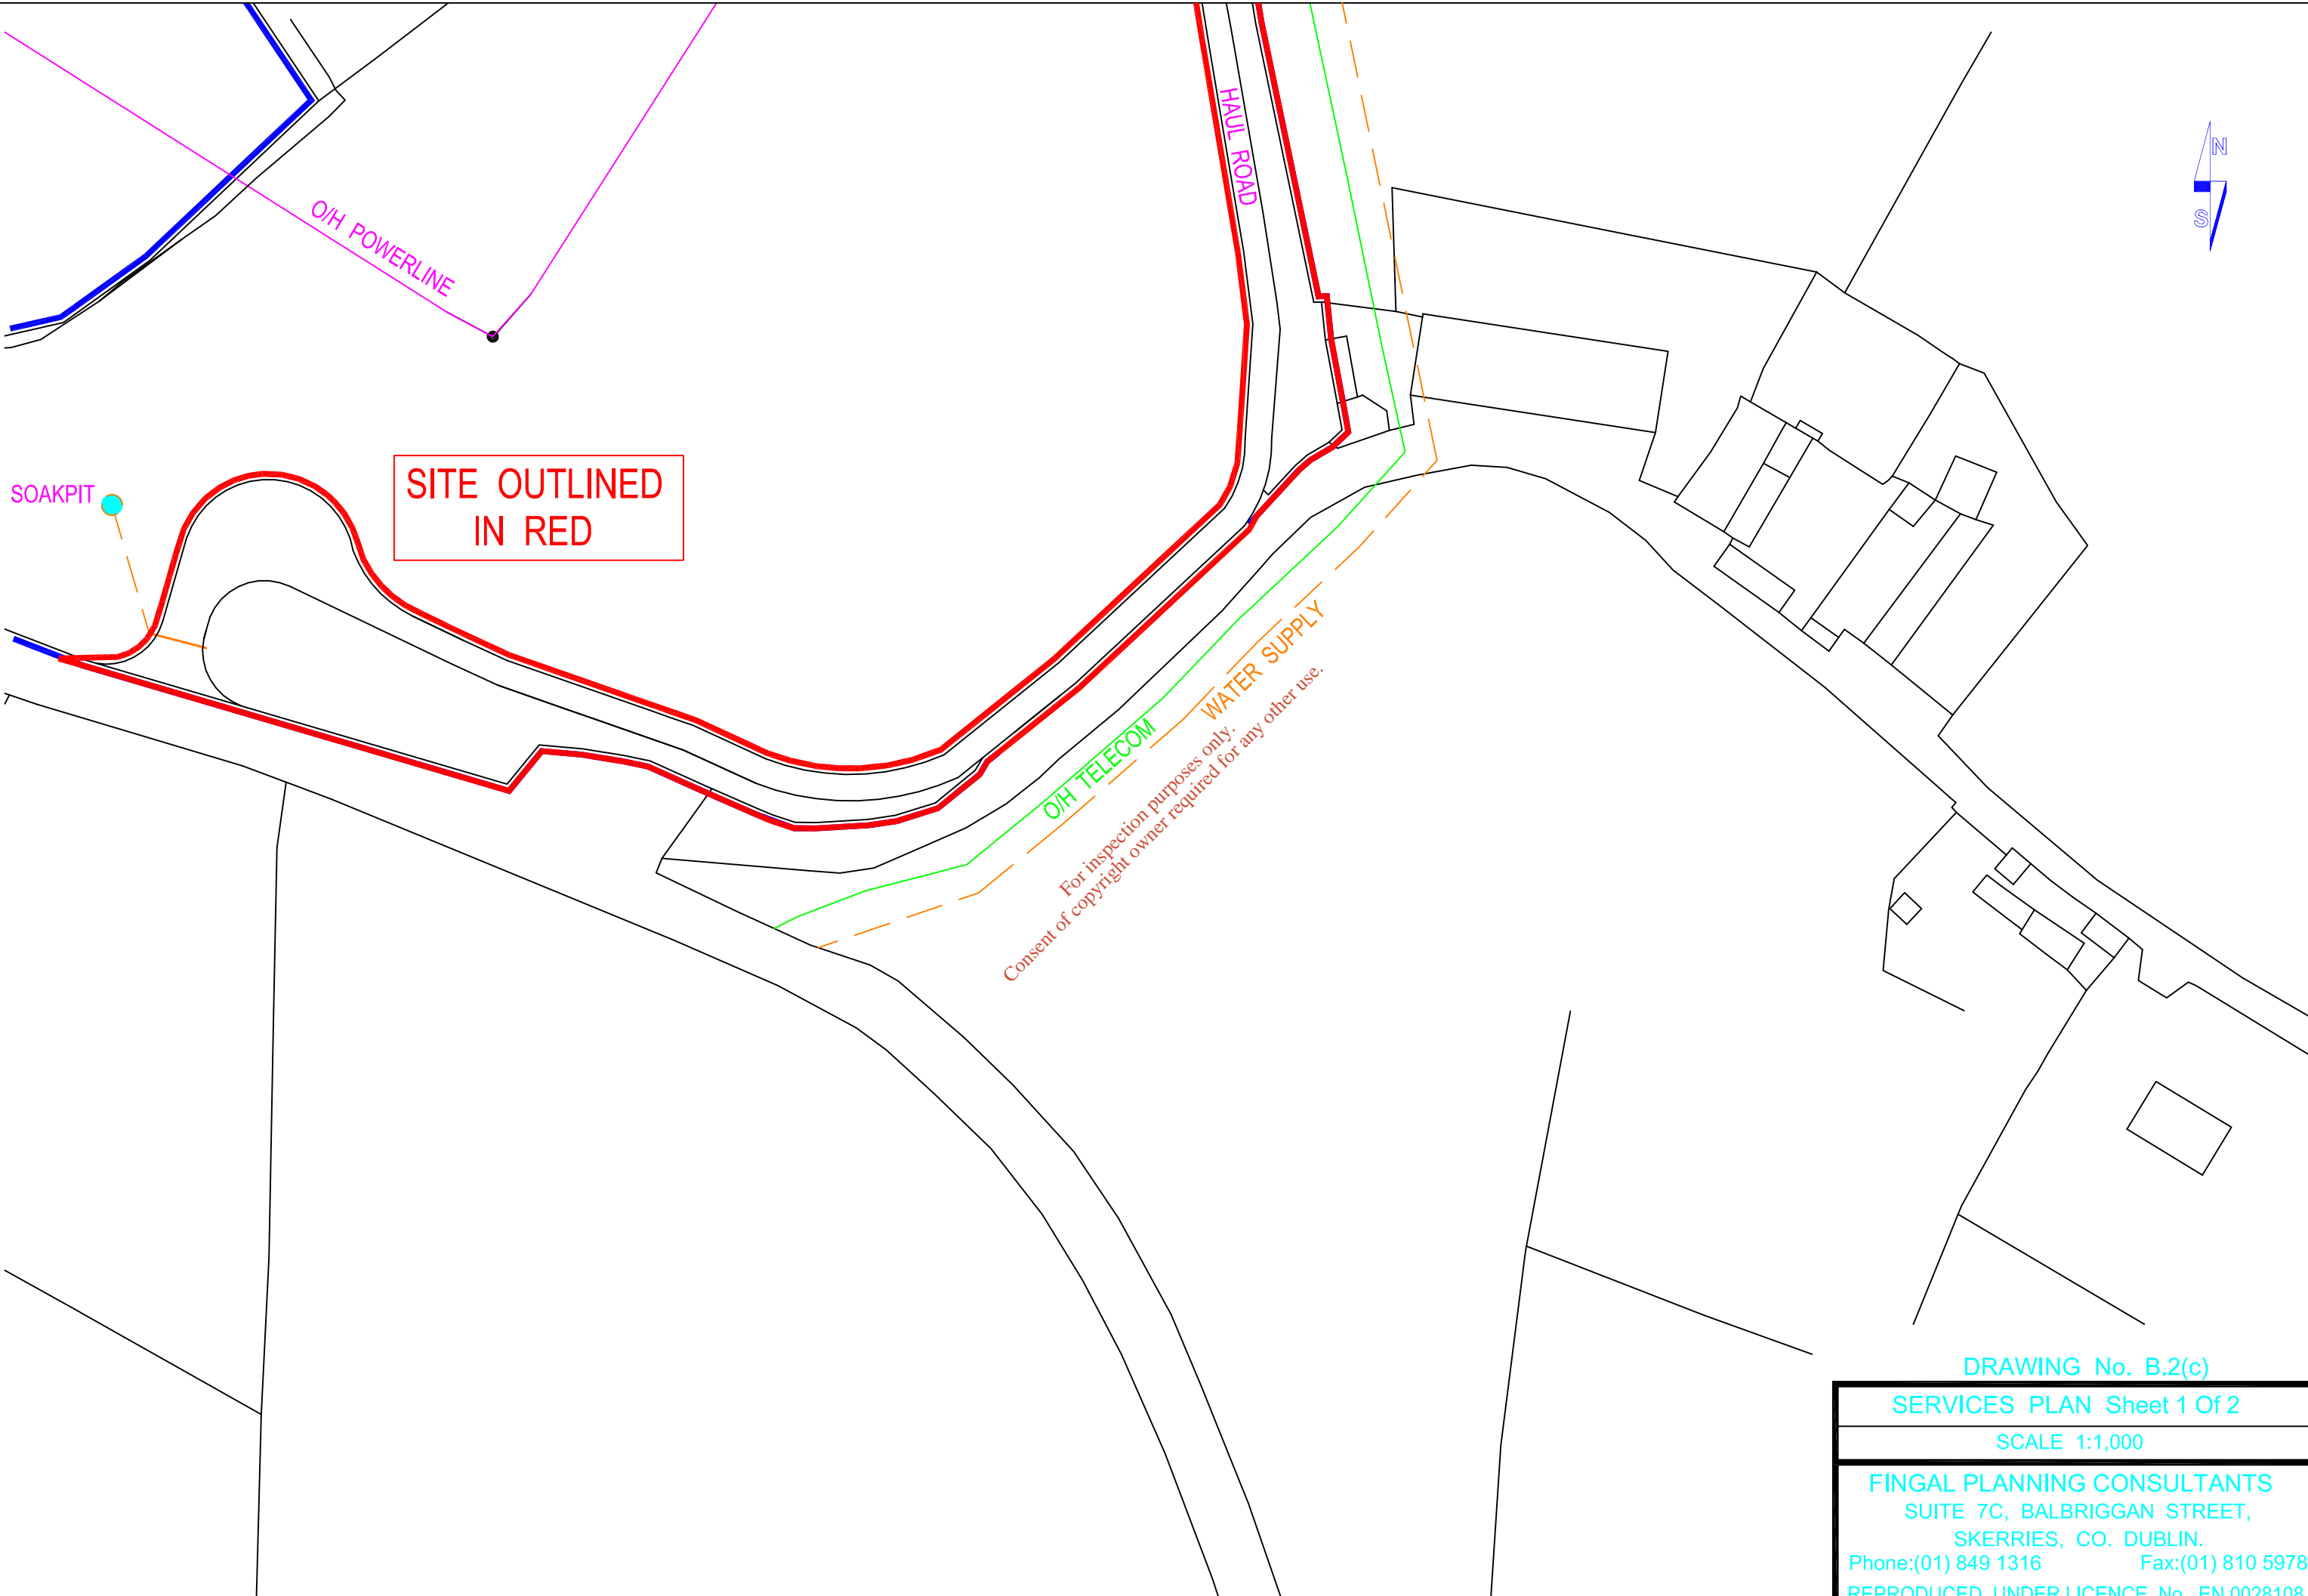


SITE OUTLINED
IN RED

SOAKPIT

O/H TELECOM
WATER SUPPLY
For inspection purposes only.
Consent of copyright owner required for any other use.

DRAWING No. B.2(c)
SERVICES PLAN Sheet 1 Of 2
SCALE 1:1,000
FINGAL PLANNING CONSULTANTS
SUITE 7C, BALBRIGGAN STREET,
SKERRIES, CO. DUBLIN.
Phone:(01) 849 1316 Fax:(01) 810 5978
REPRODUCED UNDER LICENCE No. EN 0028108

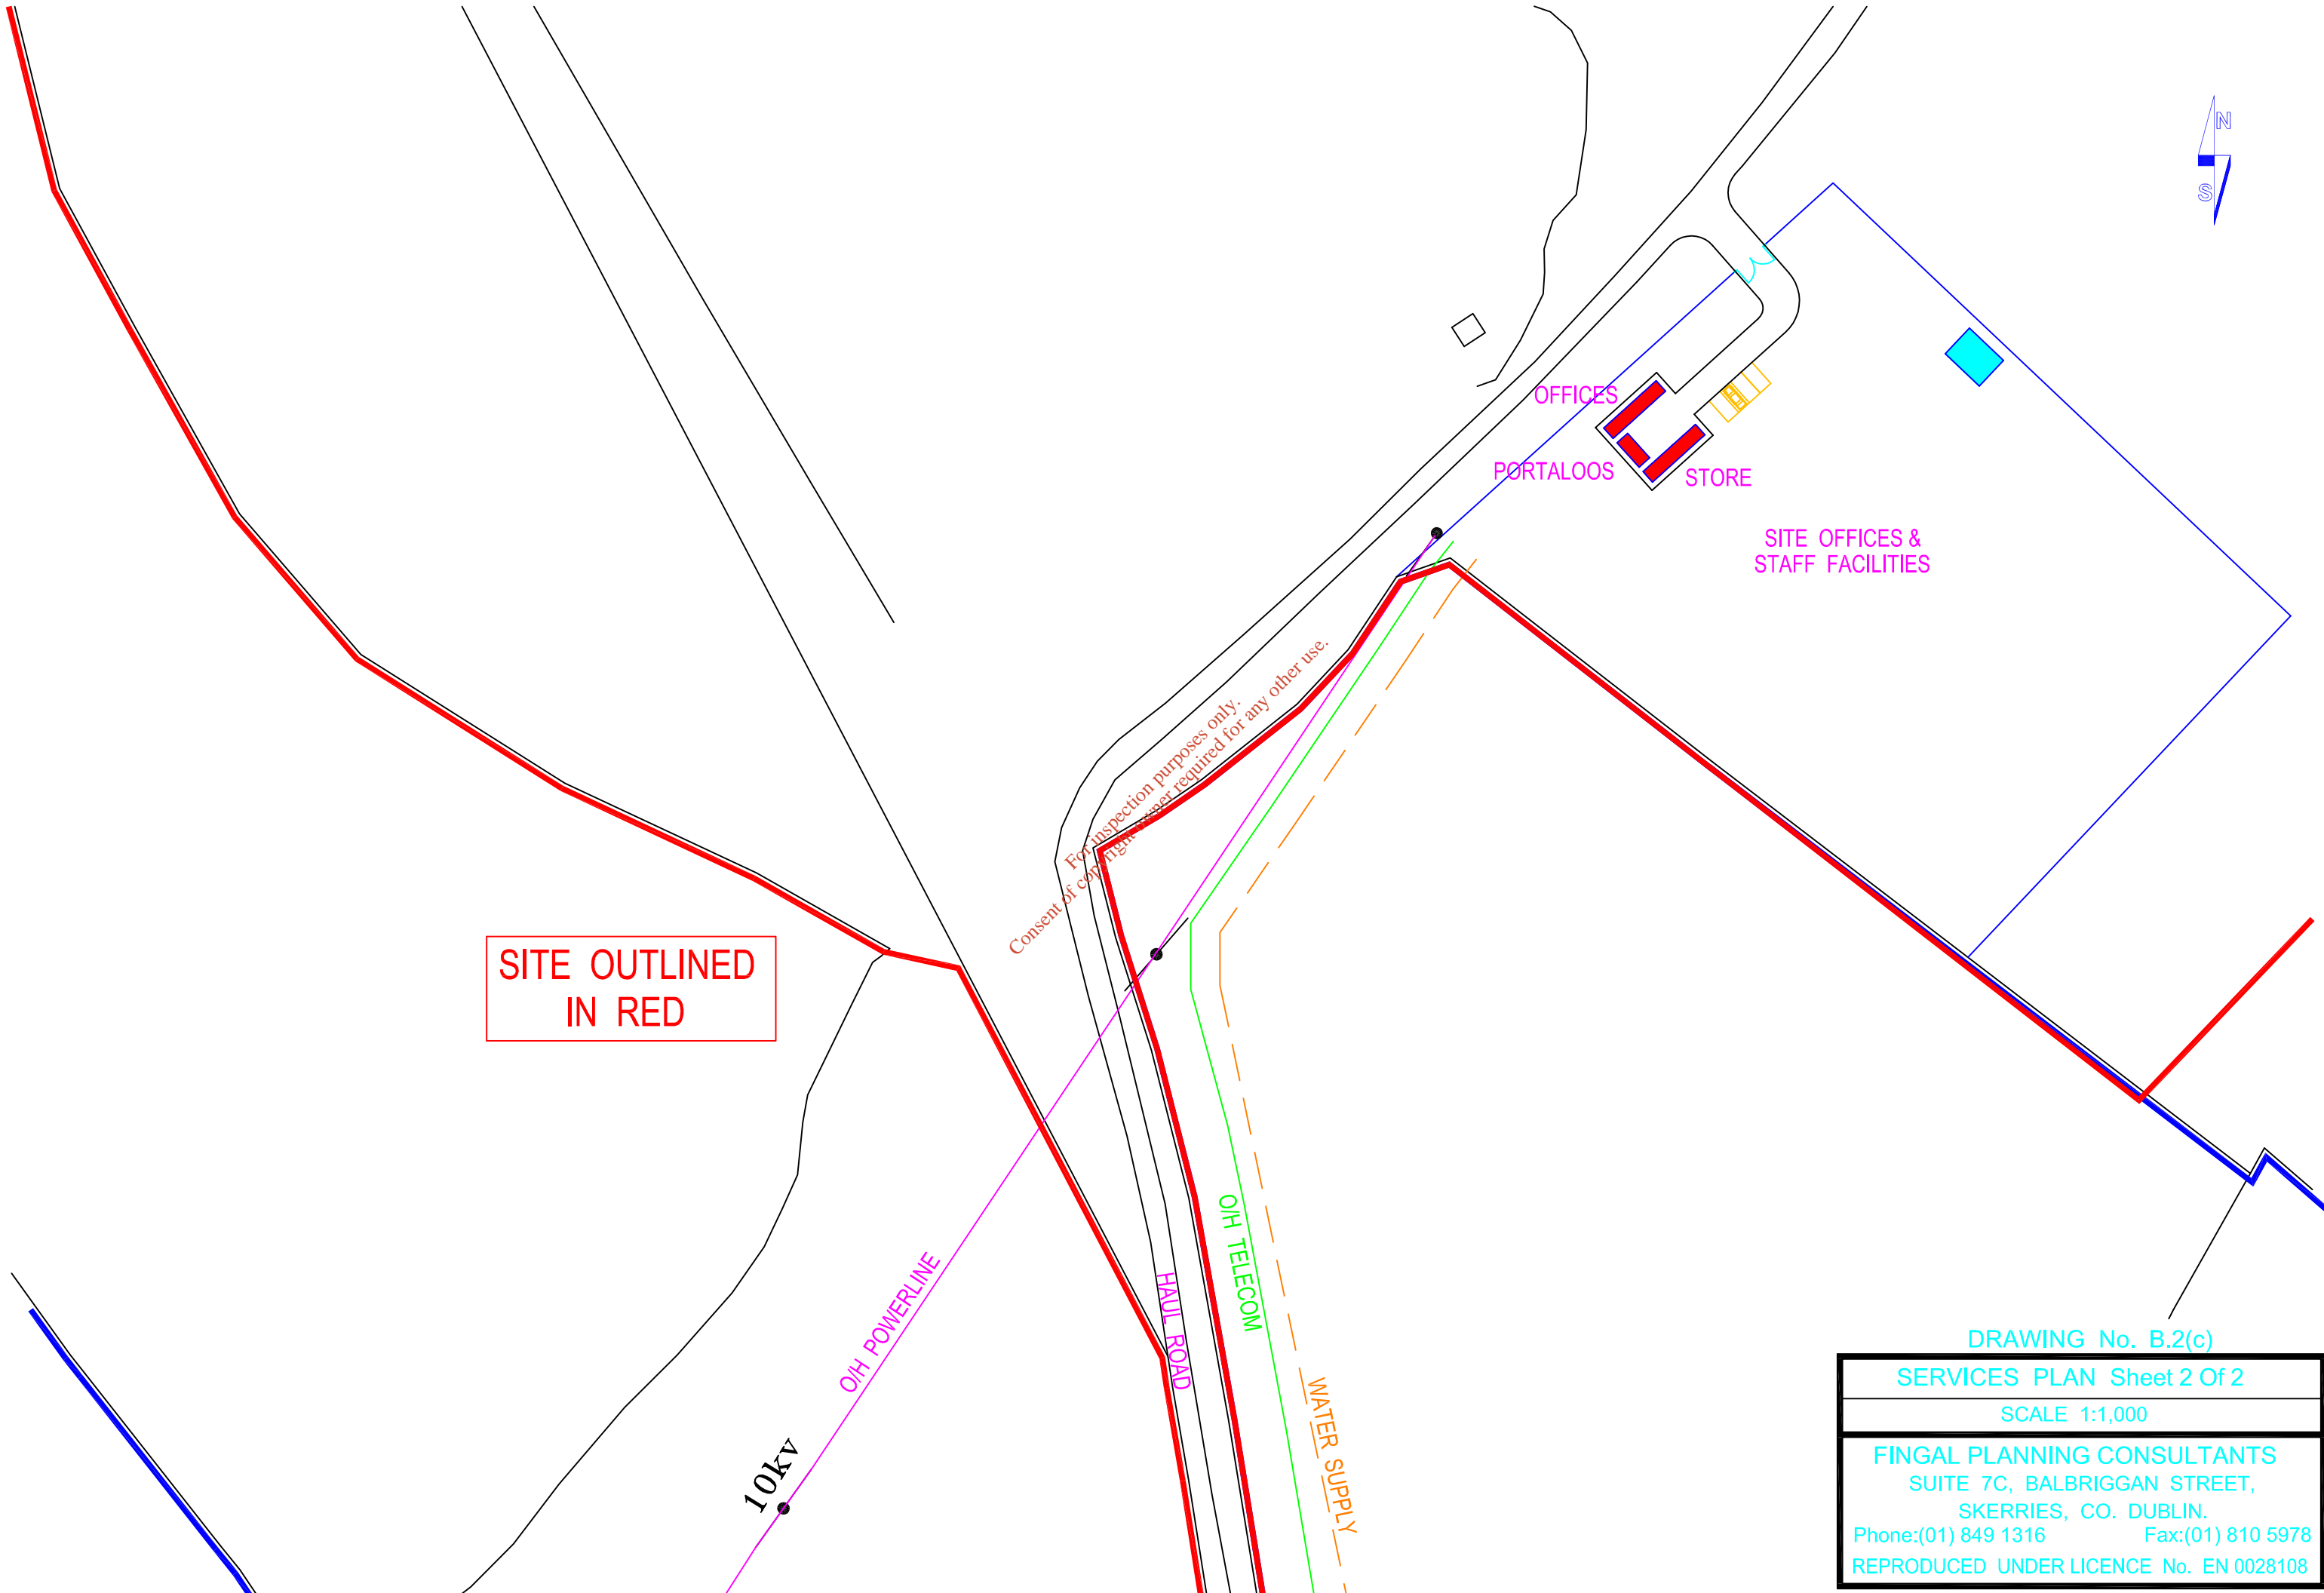

SITE OUTLINED
IN RED

For inspection purposes only.
Consent of copyright owner required for any other use.

10kV

O/H POWERLINE

HAUL ROAD


O/H TELECOM

WATER SUPPLY

OFFICES
PORTALOOS
STORE

SITE OFFICES &
STAFF FACILITIES

DRAWING No. B.2(c)
SERVICES PLAN Sheet 2 Of 2
SCALE 1:1,000
FINGAL PLANNING CONSULTANTS SUITE 7C, BALBRIGGAN STREET, SKERRIES, CO. DUBLIN. Phone:(01) 849 1316 Fax:(01) 810 5978 REPRODUCED UNDER LICENCE No. EN 0028108

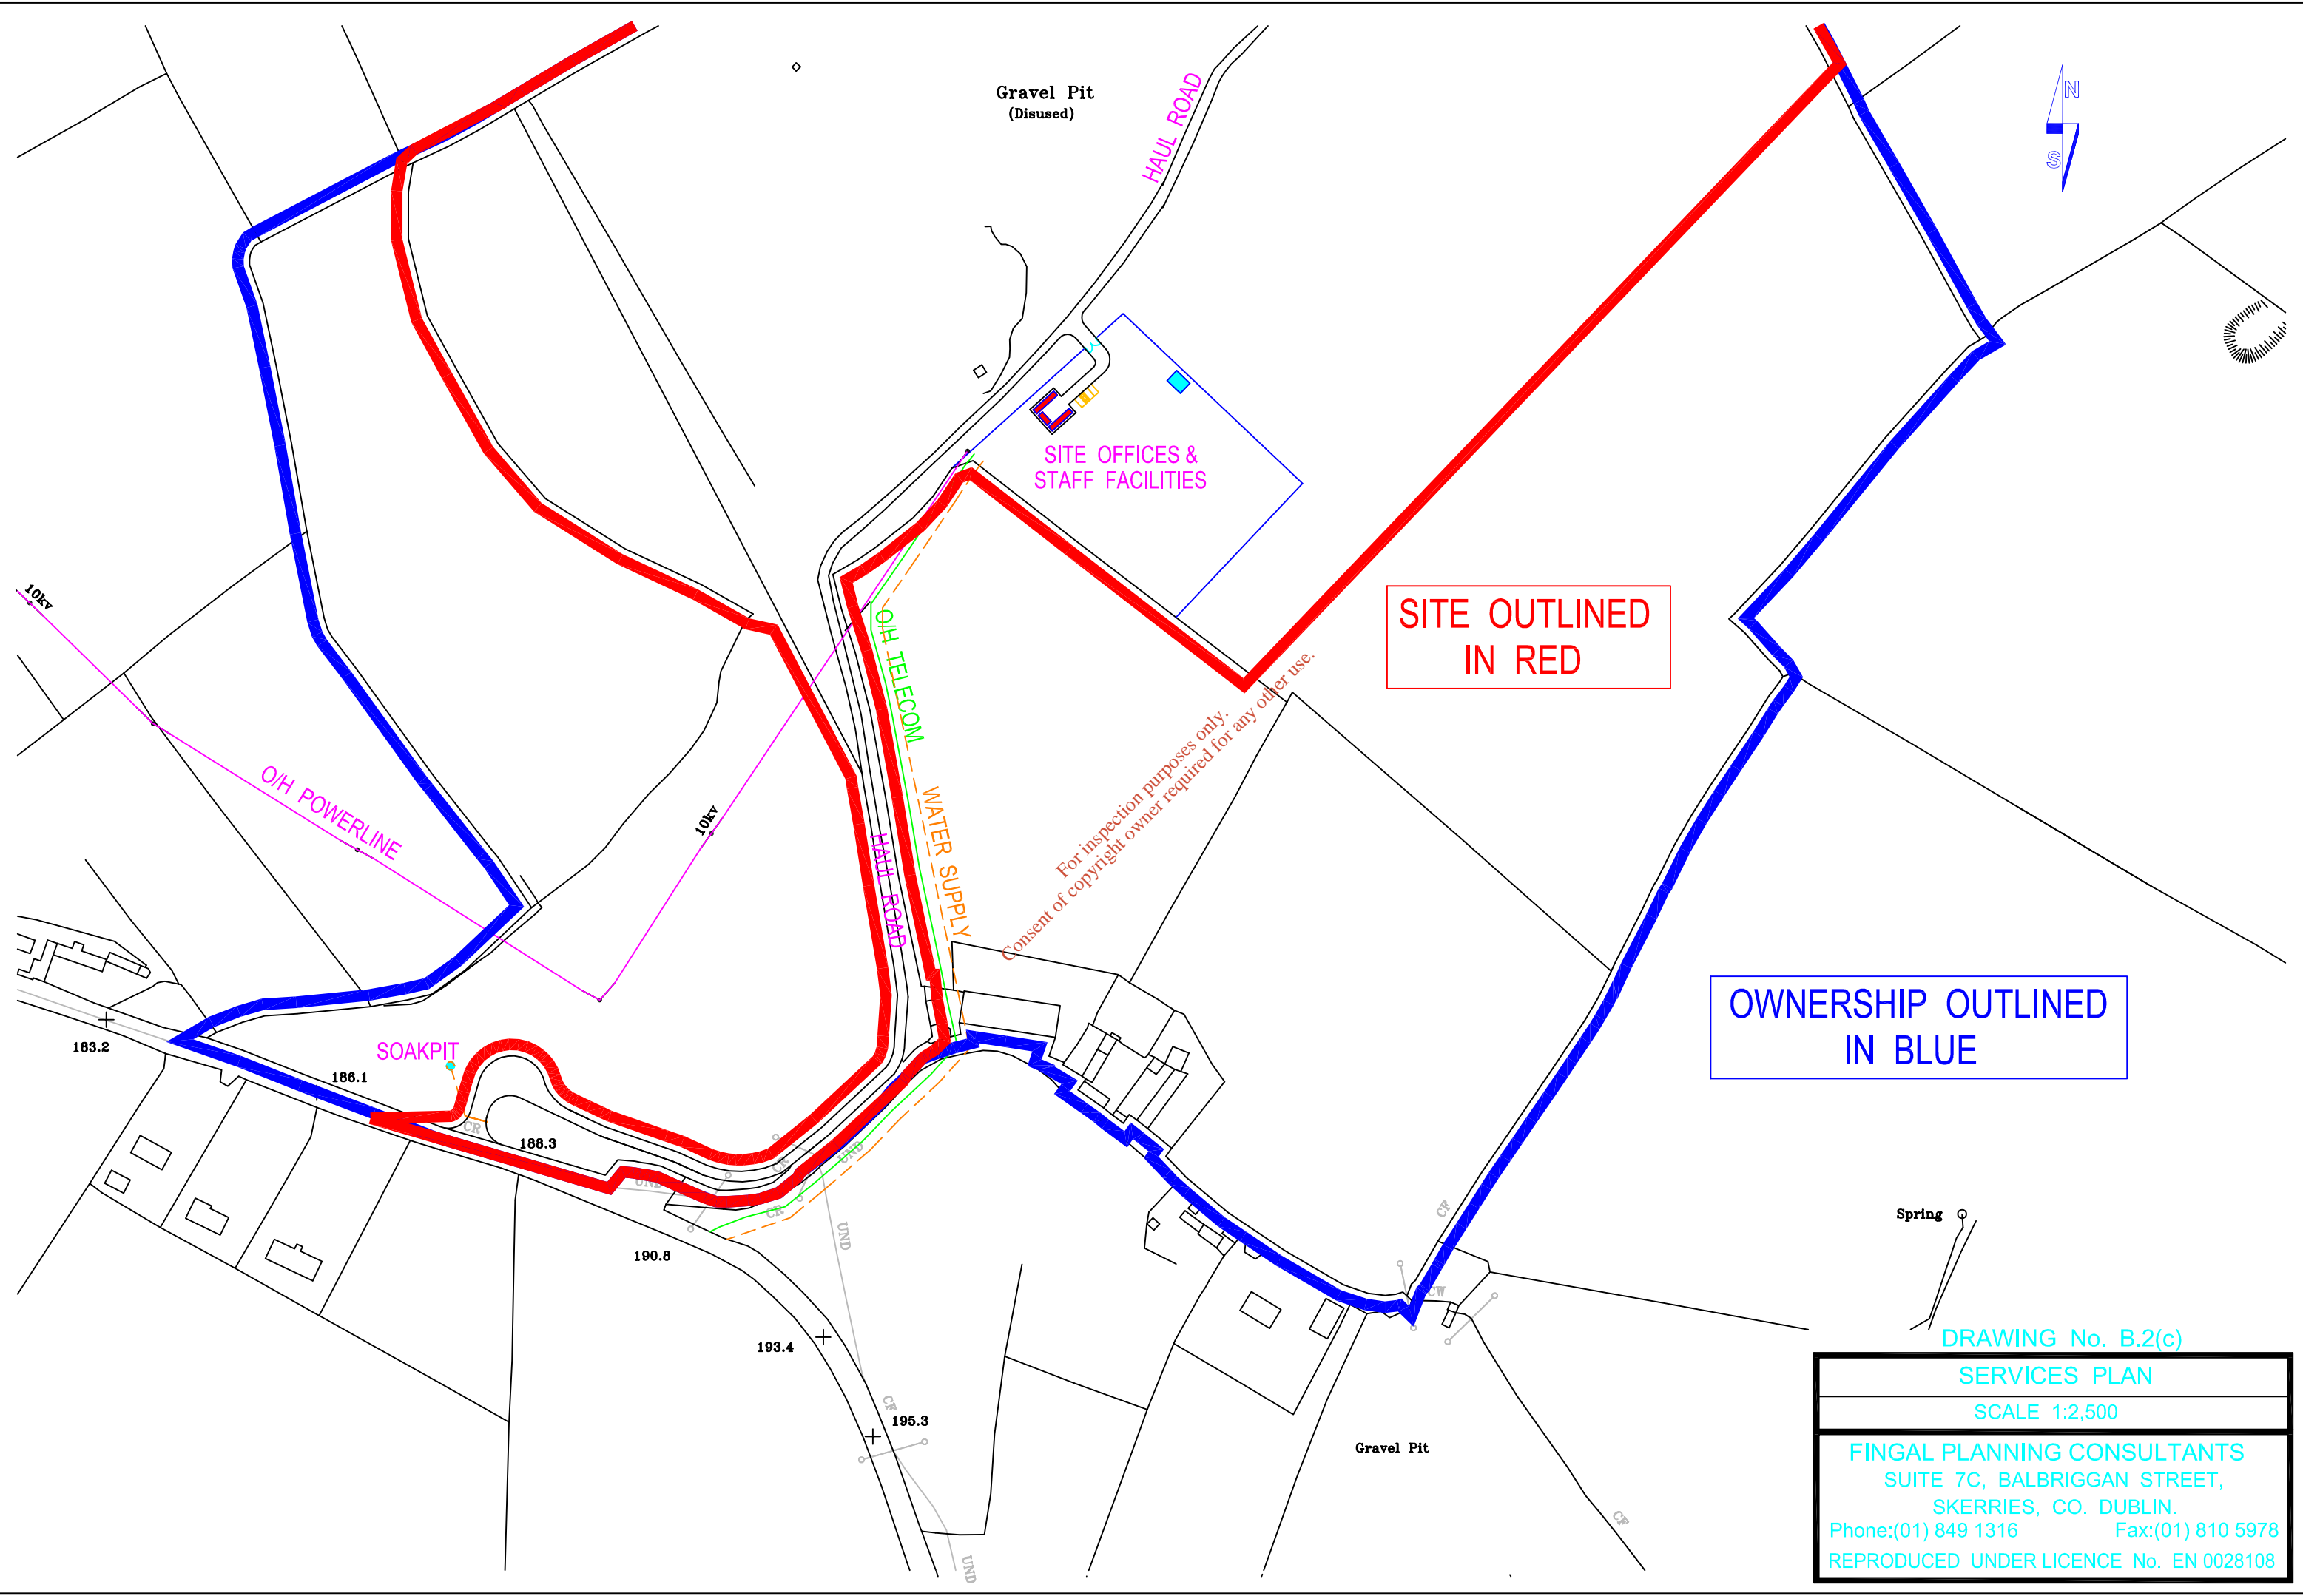

SITE OUTLINED
IN RED

OWNERSHIP OUTLINED
IN BLUE

For inspection purposes only.
Consent of copyright owner required for any other use.


Spring

DRAWING No. B.2(c)

SERVICES PLAN

SCALE 1:2,500

FINGAL PLANNING CONSULTANTS
SUITE 7C, BALBRIGGAN STREET,
SKERRIES, CO. DUBLIN.
Phone:(01) 849 1316 Fax:(01) 810 5978
REPRODUCED UNDER LICENCE No. EN 0028108

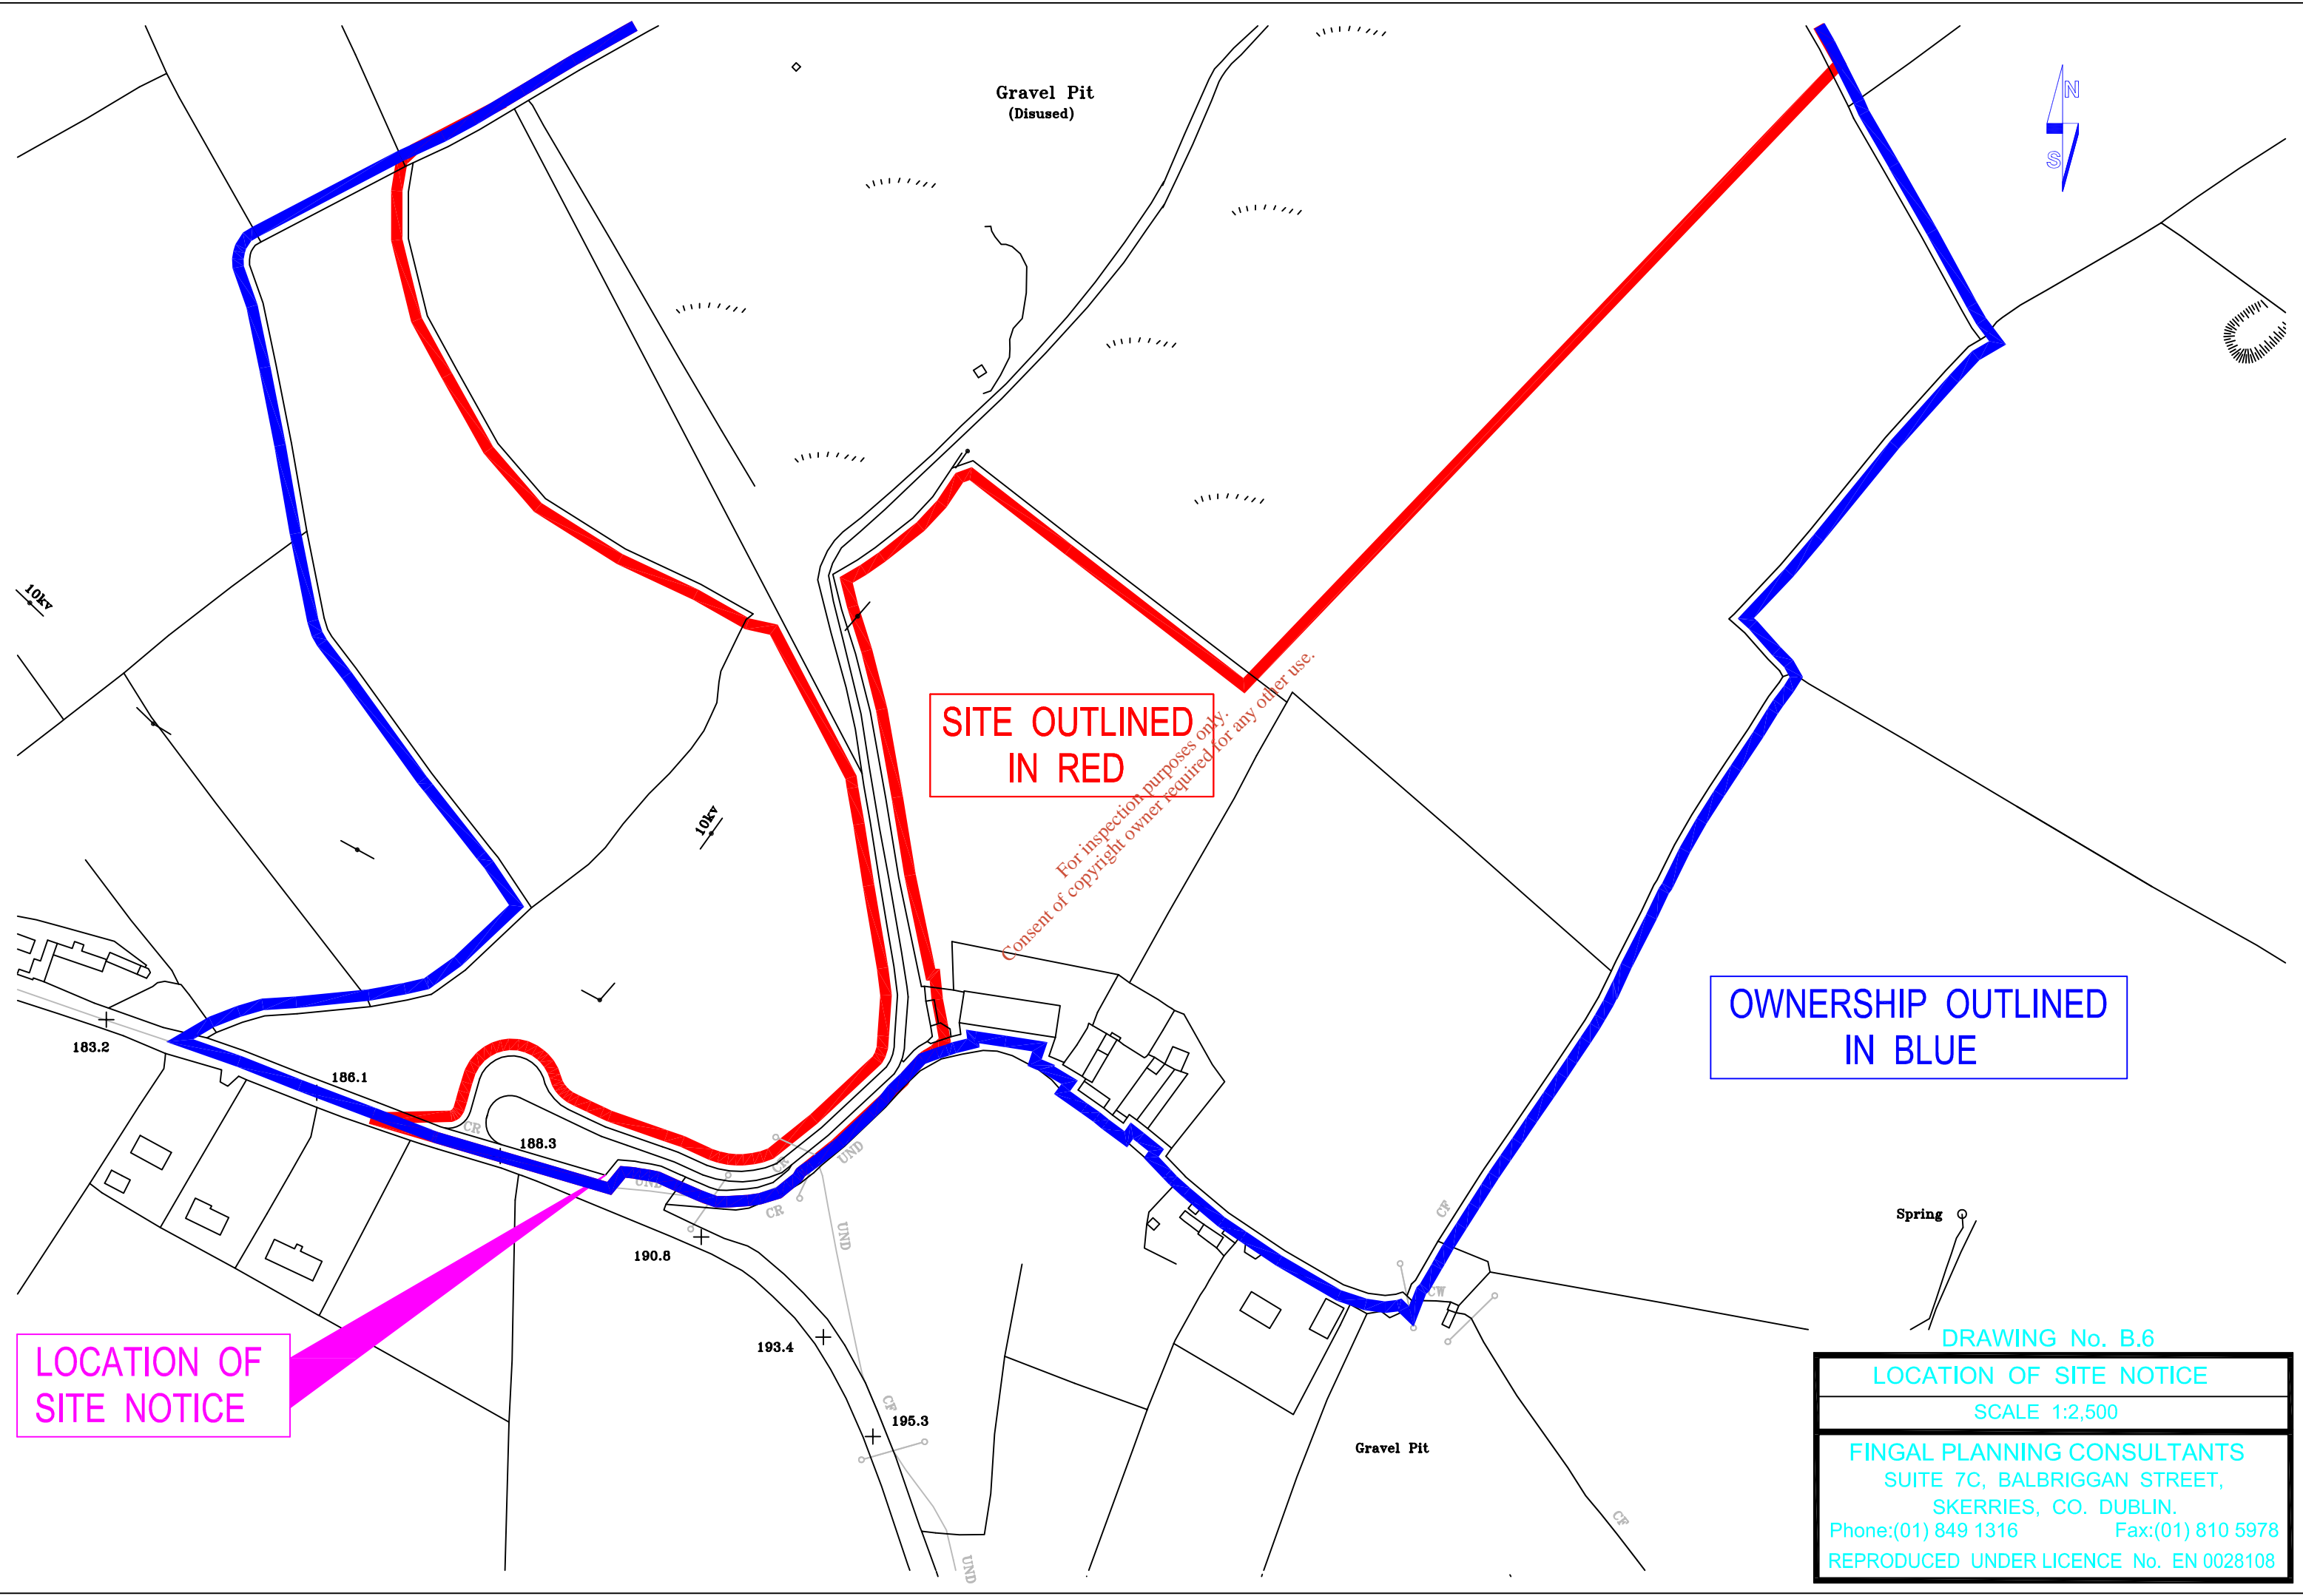

**SITE OUTLINED
IN RED**


**OWNERSHIP OUTLINED
IN BLUE**

**LOCATION OF
SITE NOTICE**

*For inspection purposes only.
Consent of copyright owner required for any other use.*



DRAWING No. B.6
LOCATION OF SITE NOTICE
SCALE 1:2,500
FINGAL PLANNING CONSULTANTS SUITE 7C, BALBRIGGAN STREET, SKERRIES, CO. DUBLIN. Phone:(01) 849 1316 Fax:(01) 810 5978 REPRODUCED UNDER LICENCE No. EN 0028108

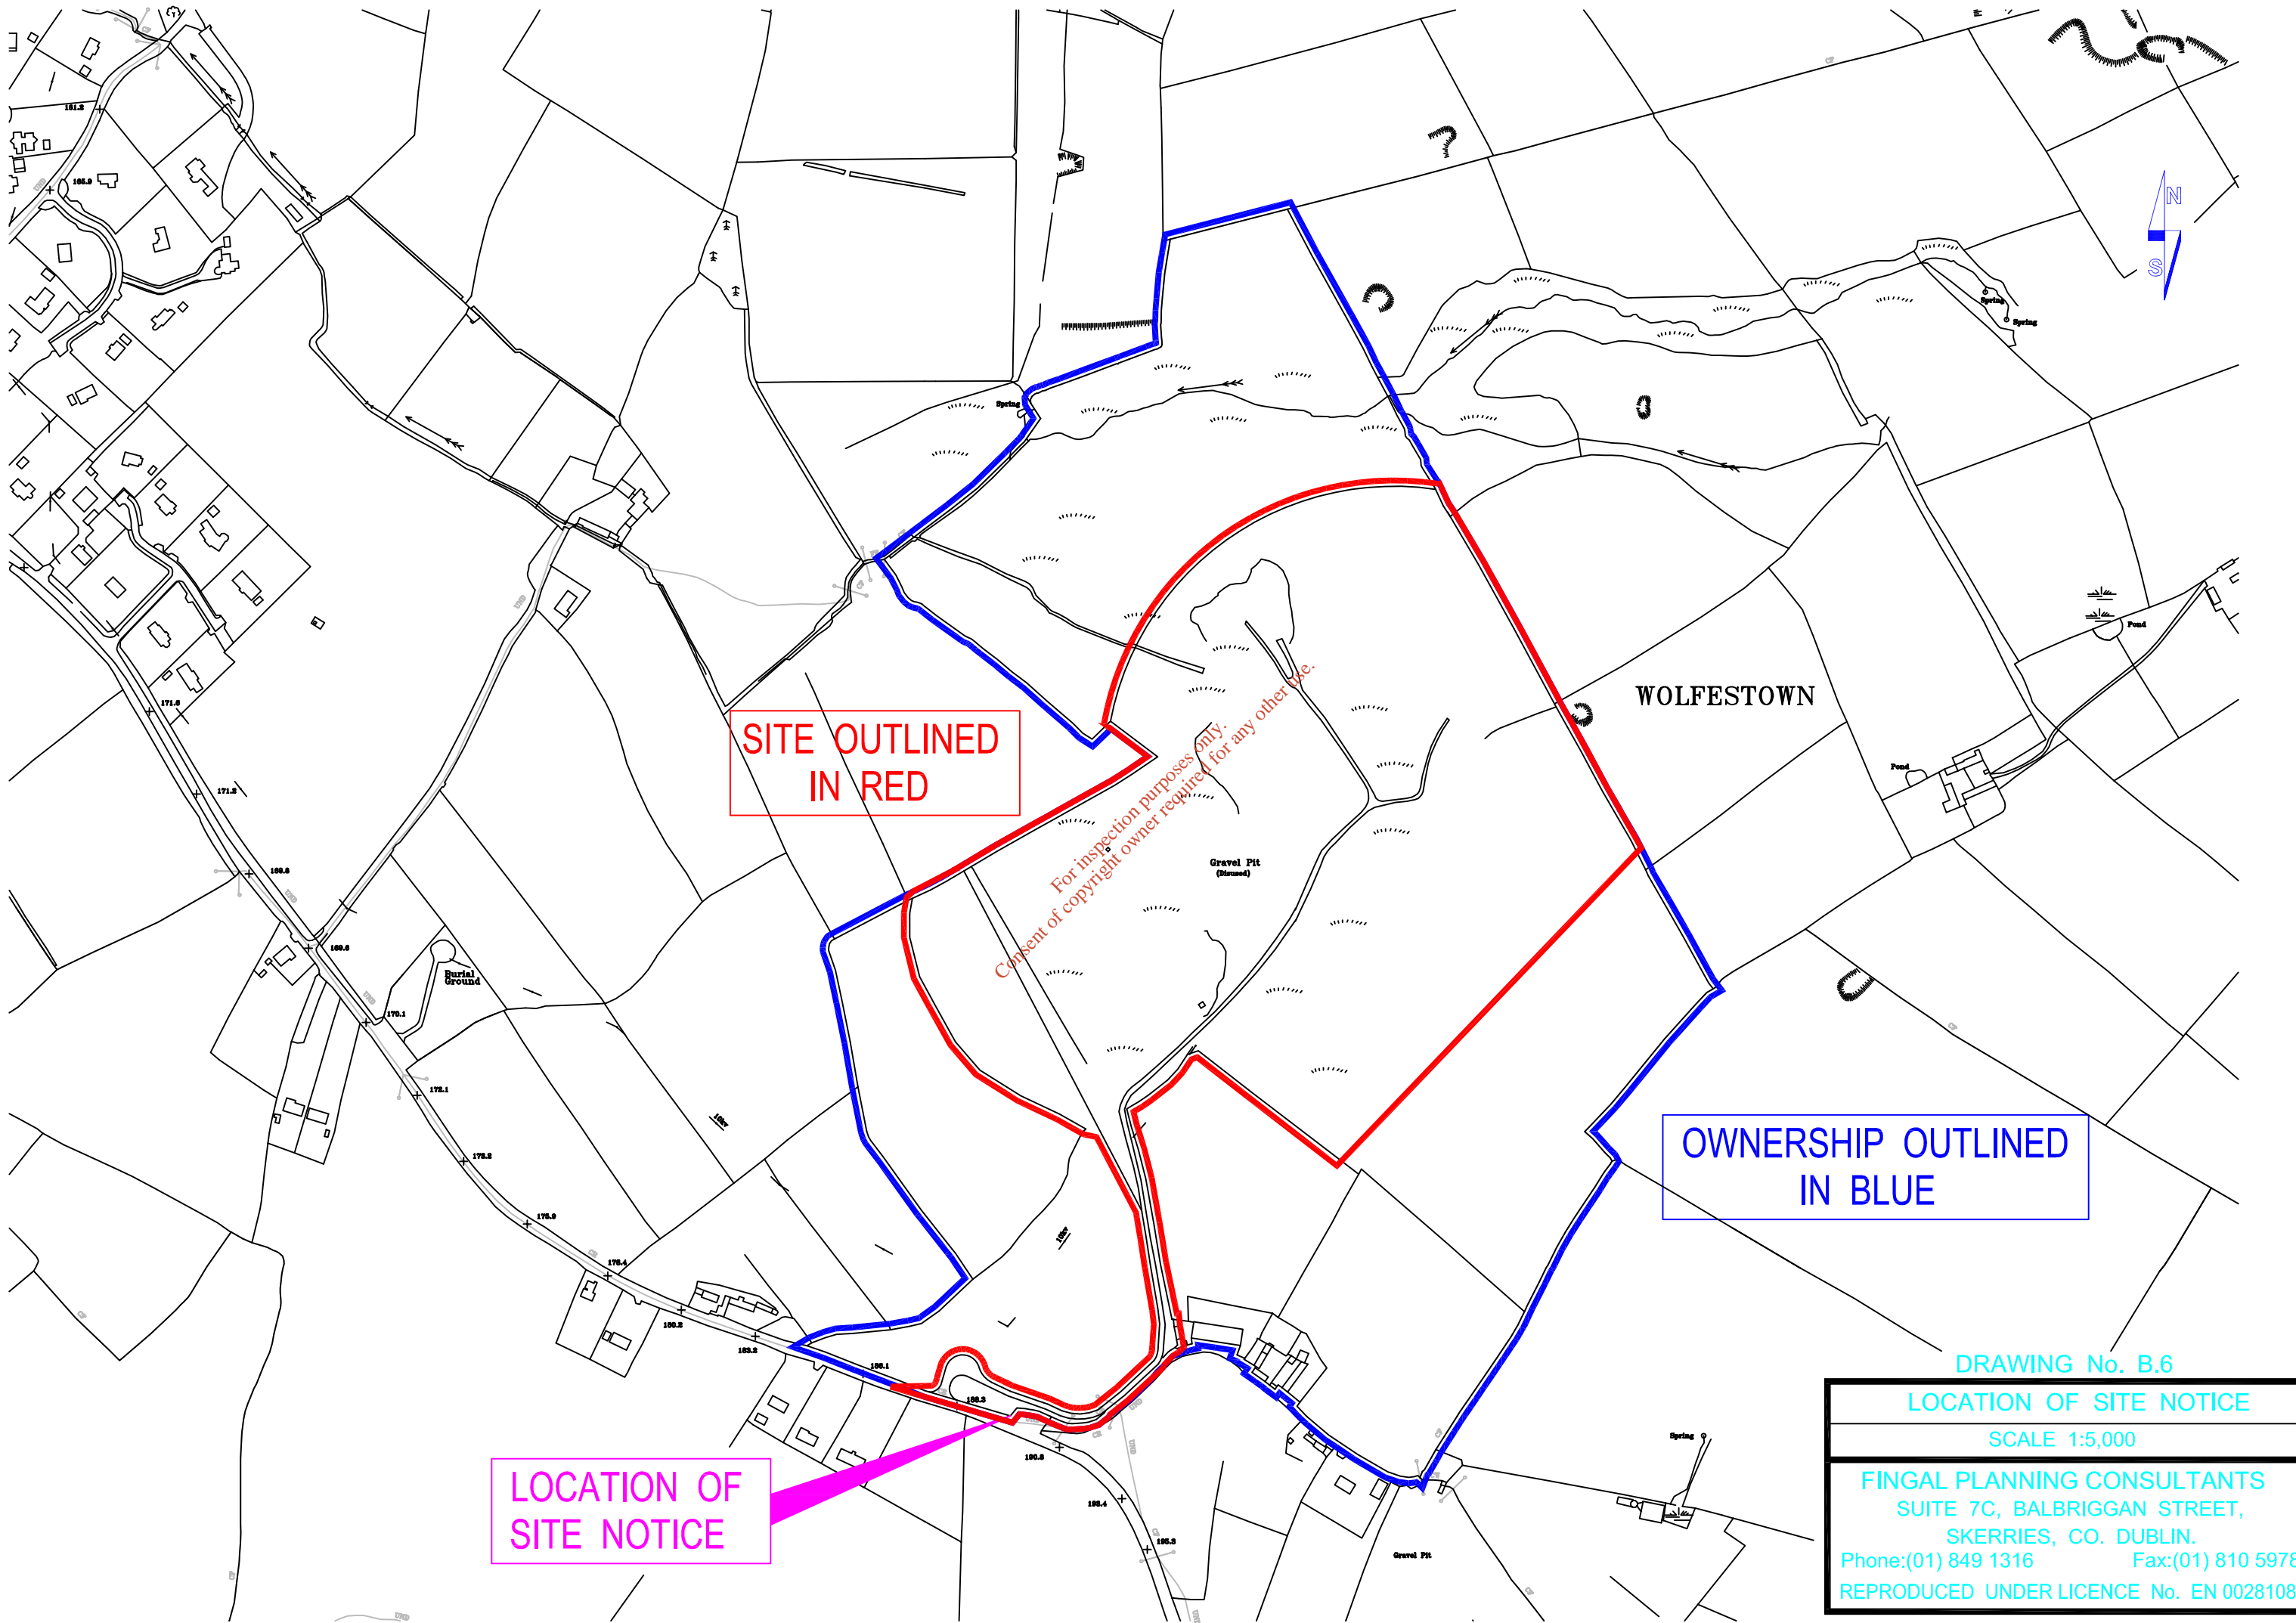

**SITE OUTLINED
IN RED**

**OWNERSHIP OUTLINED
IN BLUE**

**LOCATION OF
SITE NOTICE**

*For inspection purposes only.
Consent of copyright owner required for any other use.*

WOLFESTOWN

DRAWING No. B.6

LOCATION OF SITE NOTICE

SCALE 1:5,000

FINGAL PLANNING CONSULTANTS
SUITE 7C, BALBRIGGAN STREET,
SKERRIES, CO. DUBLIN.
Phone:(01) 849 1316 Fax:(01) 810 5978
REPRODUCED UNDER LICENCE No. EN 0028108

SOAKPIT

NEW ENTRANCE SIGNAGE
AS PER ENTRANCE LAYOUT

CR

188.3

UND

CR

UND

190.8

For inspection purposes only.
Consent of copyright owner required for any other use.

193.4

SITE OUTLINED
IN RED

CF

195.3

UND

DRAWING No. D.1

INFRASTRUCTURE Sheet 1 Of 3

SCALE 1:1,000

FINGAL PLANNING CONSULTANTS
SUITE 7C, BALBRIGGAN STREET,
SKERRIES, CO. DUBLIN.
Phone:(01) 849 1316 Fax:(01) 810 5978
REPRODUCED UNDER LICENCE No. EN 0028108

SITE OUTLINED
IN RED

OFFICES
PORTALOOS
STORE

BUNDED FUEL
AREA

SECURE STORAGE
COMPOUND

SECURE SITE COMPOUND
c/w 1.8m PALISADE FENCING

Consent of copyright owner required for any other use.
For inspection purposes only.

10kV

O/H TELECOM
WATER SUPPLY


DRAWING No. D.1

INFRASTRUCTURE Sheet 2 Of 3

SCALE 1:1,000

FINGAL PLANNING CONSULTANTS
SUITE 7C, BALBRIGGAN STREET,
SKERRIES, CO. DUBLIN.
Phone:(01) 849 1316 Fax:(01) 810 5978
REPRODUCED UNDER LICENCE No. EN 0028108

SITE OUTLINED
IN RED

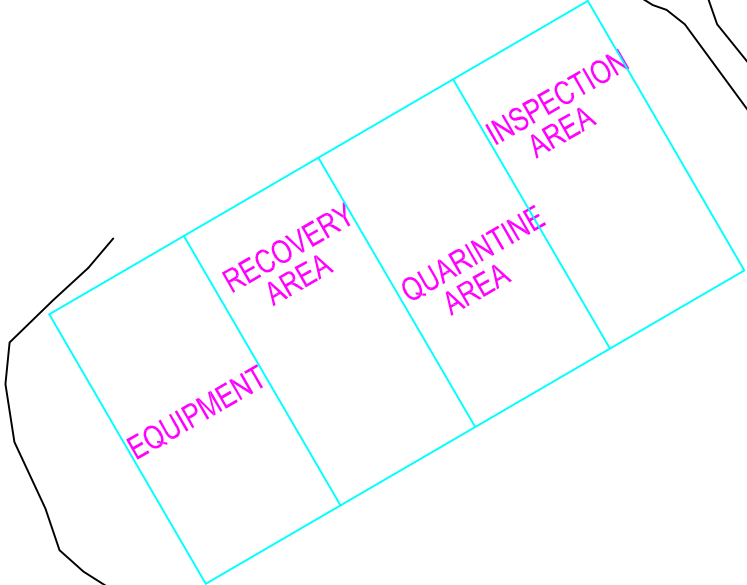

*For inspection purposes only.
Consent of copyright owner required for any other use.*

DRAWING No. D.1

INFRASTRUCTURE Sheet 3 Of 3
SCALE 1:1,000
FINGAL PLANNING CONSULTANTS SUITE 7C, BALBRIGGAN STREET, SKERRIES, CO. DUBLIN. Phone:(01) 849 1316 Fax:(01) 810 5978 REPRODUCED UNDER LICENCE No. EN 0028108

WOLFESTOWN



SITE OUTLINED
IN RED

QUARANTINE / INSPECTION /
RECOVERY AREAS

HAUL ROAD

SECURE SITE COMPOUND
c/w 1.8m PALISADE FENCING

BUNDED FUEL
AREA

SITE OFFICES &
STAFF FACILITIES

For inspection purposes only
Consent / copyright / other as required

OWNERSHIP OUTLINED
IN BLUE

10kV

O/H POWERLINE

10kV

WEIGHBRIDGE

O/H TELECOM

HAUL ROAD

WATER SUPPLY

SOAKPIT

183.2

186.1

188.3


NEW ENTRANCE SIGNAGE
AS PER ENTRANCE LAYOUT

DRAWING No. D.1

INFRASTRUCTURE

SCALE 1:2,500

FINGAL PLANNING CONSULTANTS
SUITE 7C, BALBRIGGAN STREET,
SKERRIES, CO. DUBLIN.
Phone:(01) 849 1316 Fax:(01) 810 5978
REPRODUCED UNDER LICENCE No. EN 0028108

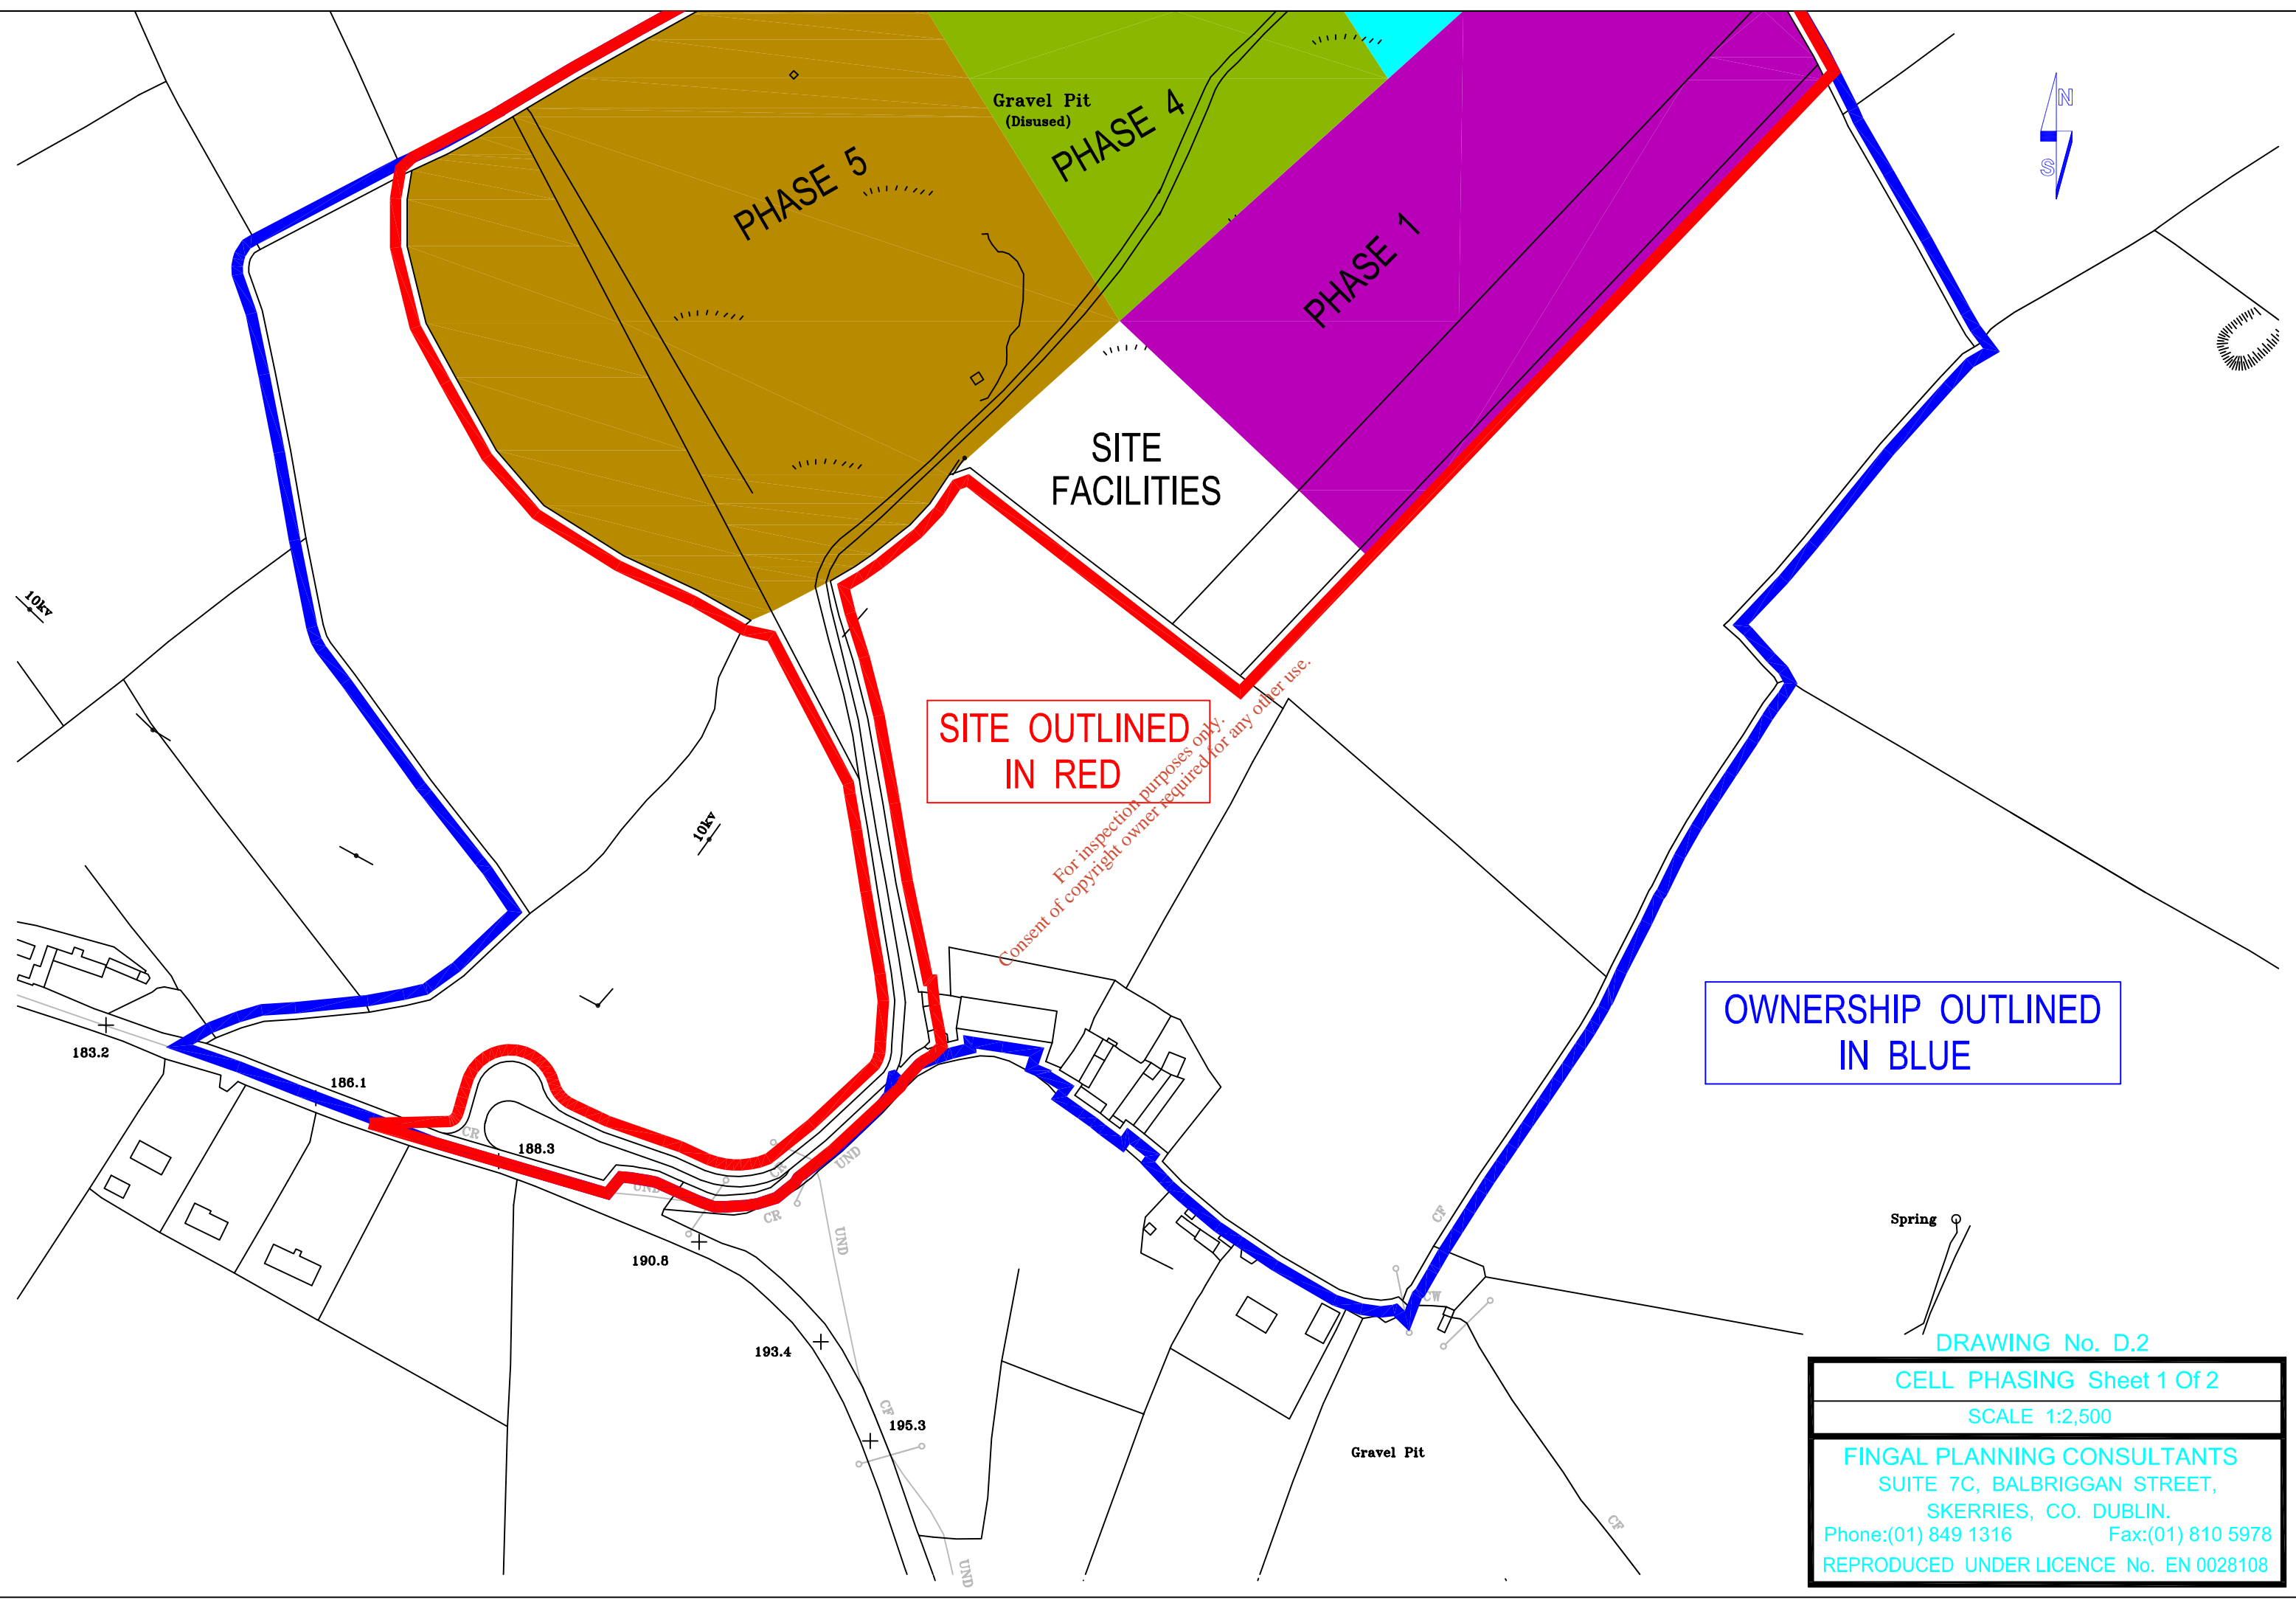

**SITE OUTLINED
IN RED**

*For inspection purposes only.
Consent of copyright owner required for any other use.*

**OWNERSHIP OUTLINED
IN BLUE**



DRAWING No. D.2

CELL PHASING Sheet 1 Of 2

SCALE 1:2,500

FINGAL PLANNING CONSULTANTS
 SUITE 7C, BALBRIGGAN STREET,
 SKERRIES, CO. DUBLIN.
 Phone:(01) 849 1316 Fax:(01) 810 5978
 REPRODUCED UNDER LICENCE No. EN 0028108




OWNERSHIP OUTLINED
IN BLUE

*For inspection purposes only.
Consent of copyright owner required for any other use.*

SITE OUTLINED
IN RED

WOLFESTOWN

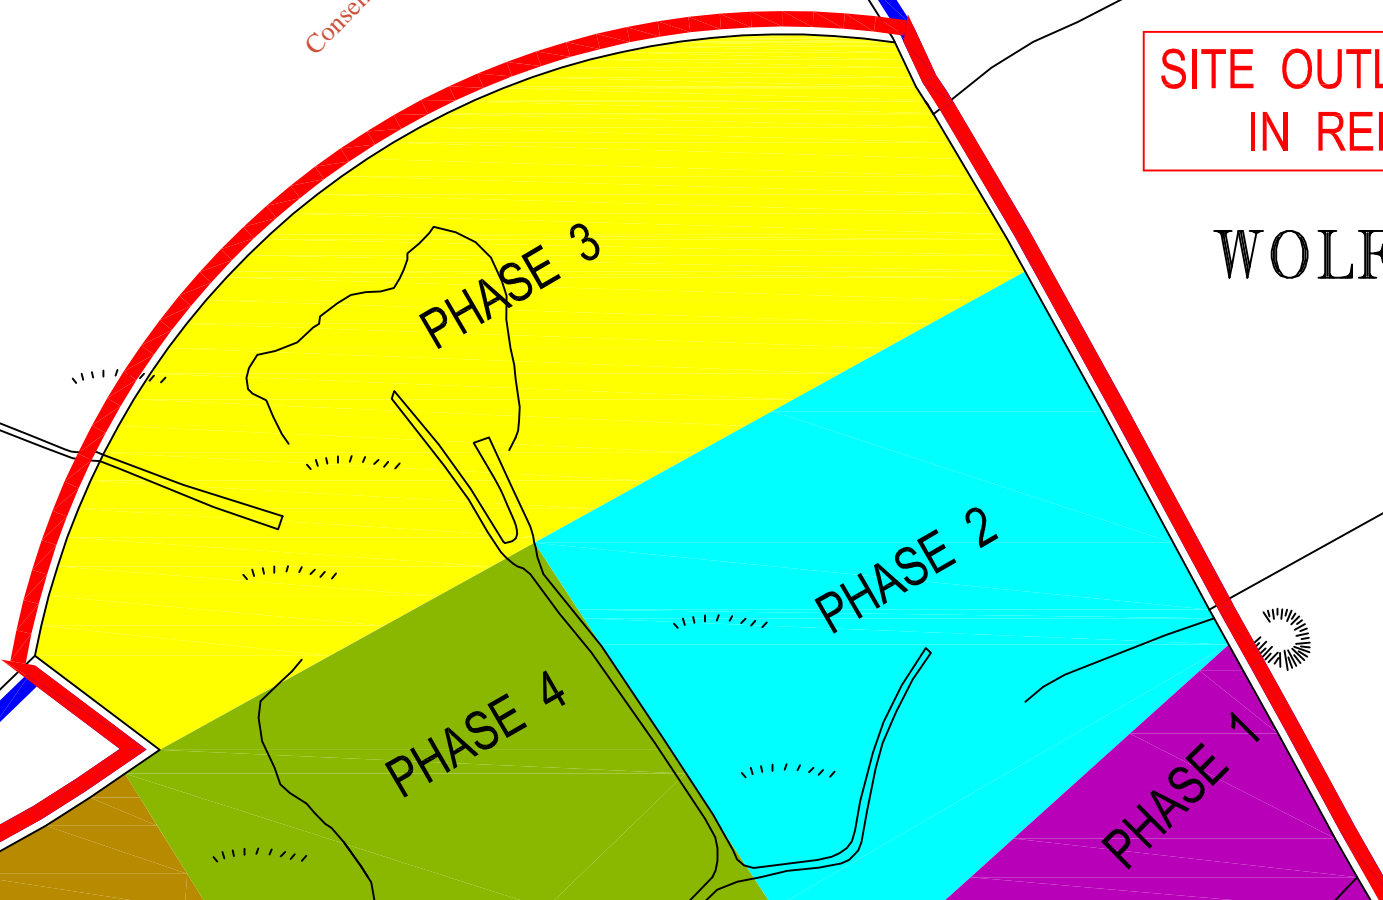


DRAWING No. D.2

CELL PHASING Sheet 2 Of 2

SCALE 1:2,500


FINGAL PLANNING CONSULTANTS
SUITE 7C, BALBRIGGAN STREET,
SKERRIES, CO. DUBLIN.
Phone:(01) 849 1316 Fax:(01) 810 5978
REPRODUCED UNDER LICENCE No. EN 0028108

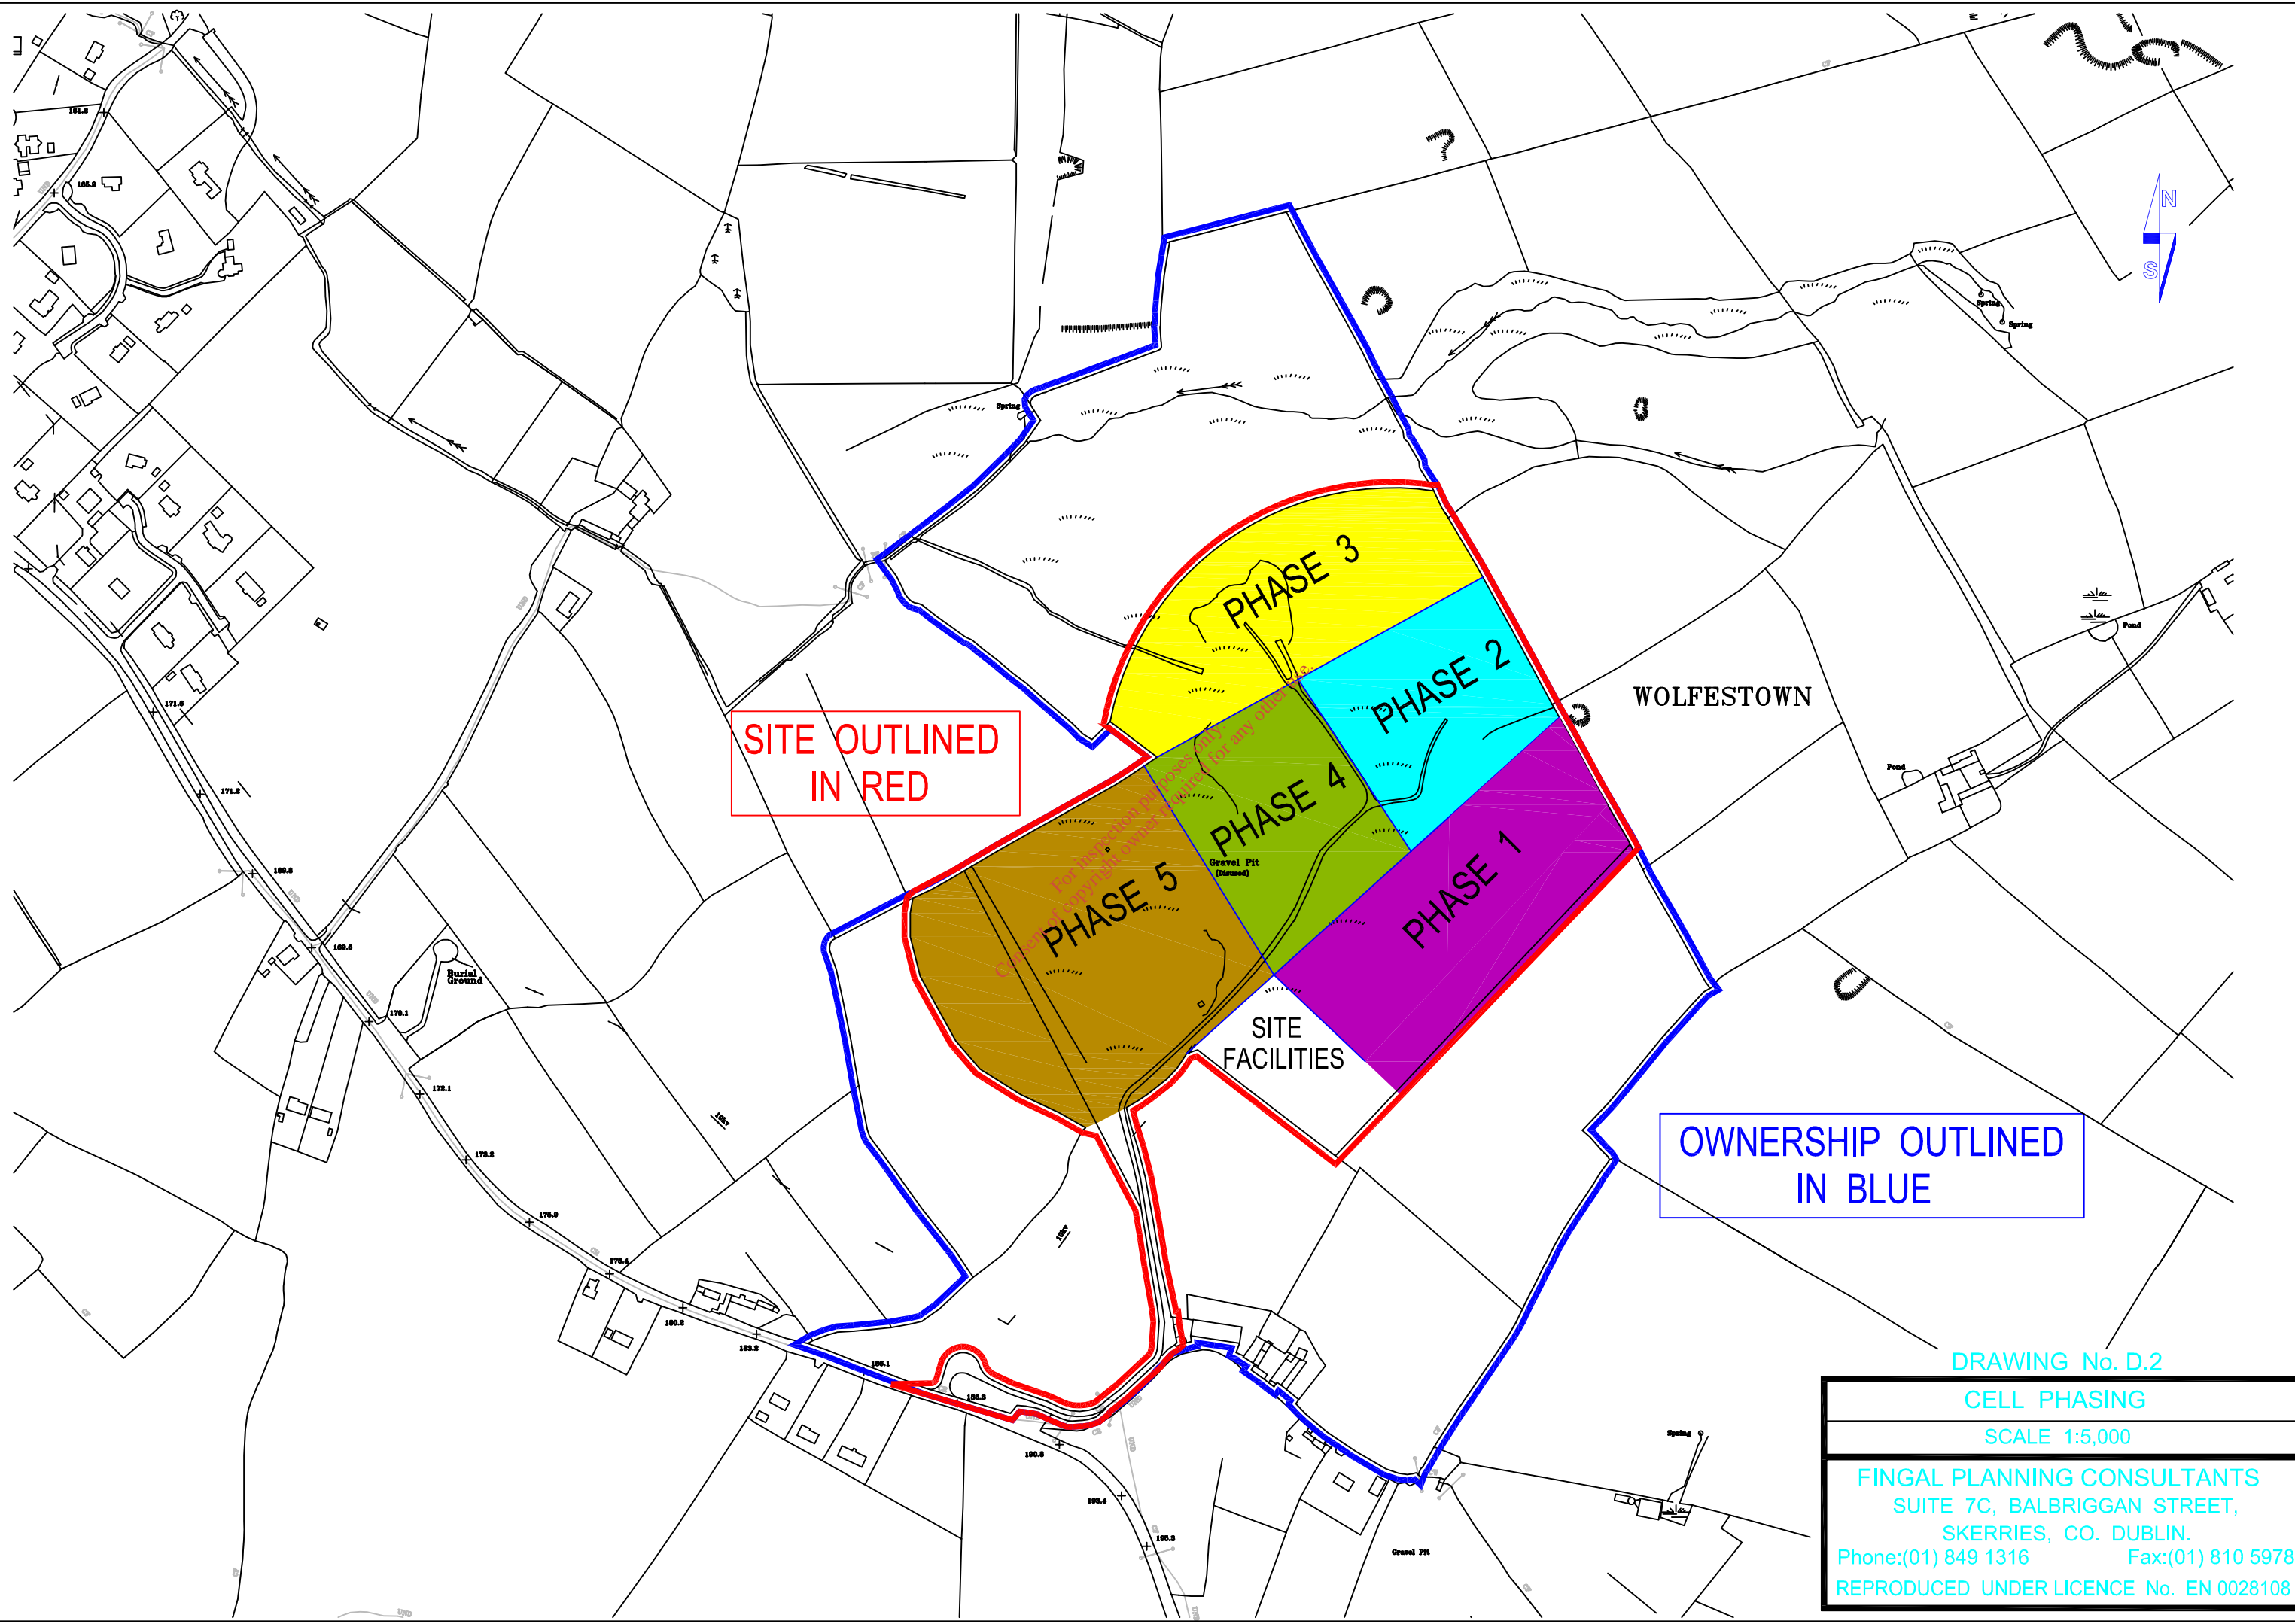

SITE OUTLINED
IN RED

OWNERSHIP OUTLINED
IN BLUE

DRAWING No. D.2
CELL PHASING
SCALE 1:5,000
FINGAL PLANNING CONSULTANTS SUITE 7C, BALBRIGGAN STREET, SKERRIES, CO. DUBLIN. Phone:(01) 849 1316 Fax:(01) 810 5978 REPRODUCED UNDER LICENCE No. EN 0028108

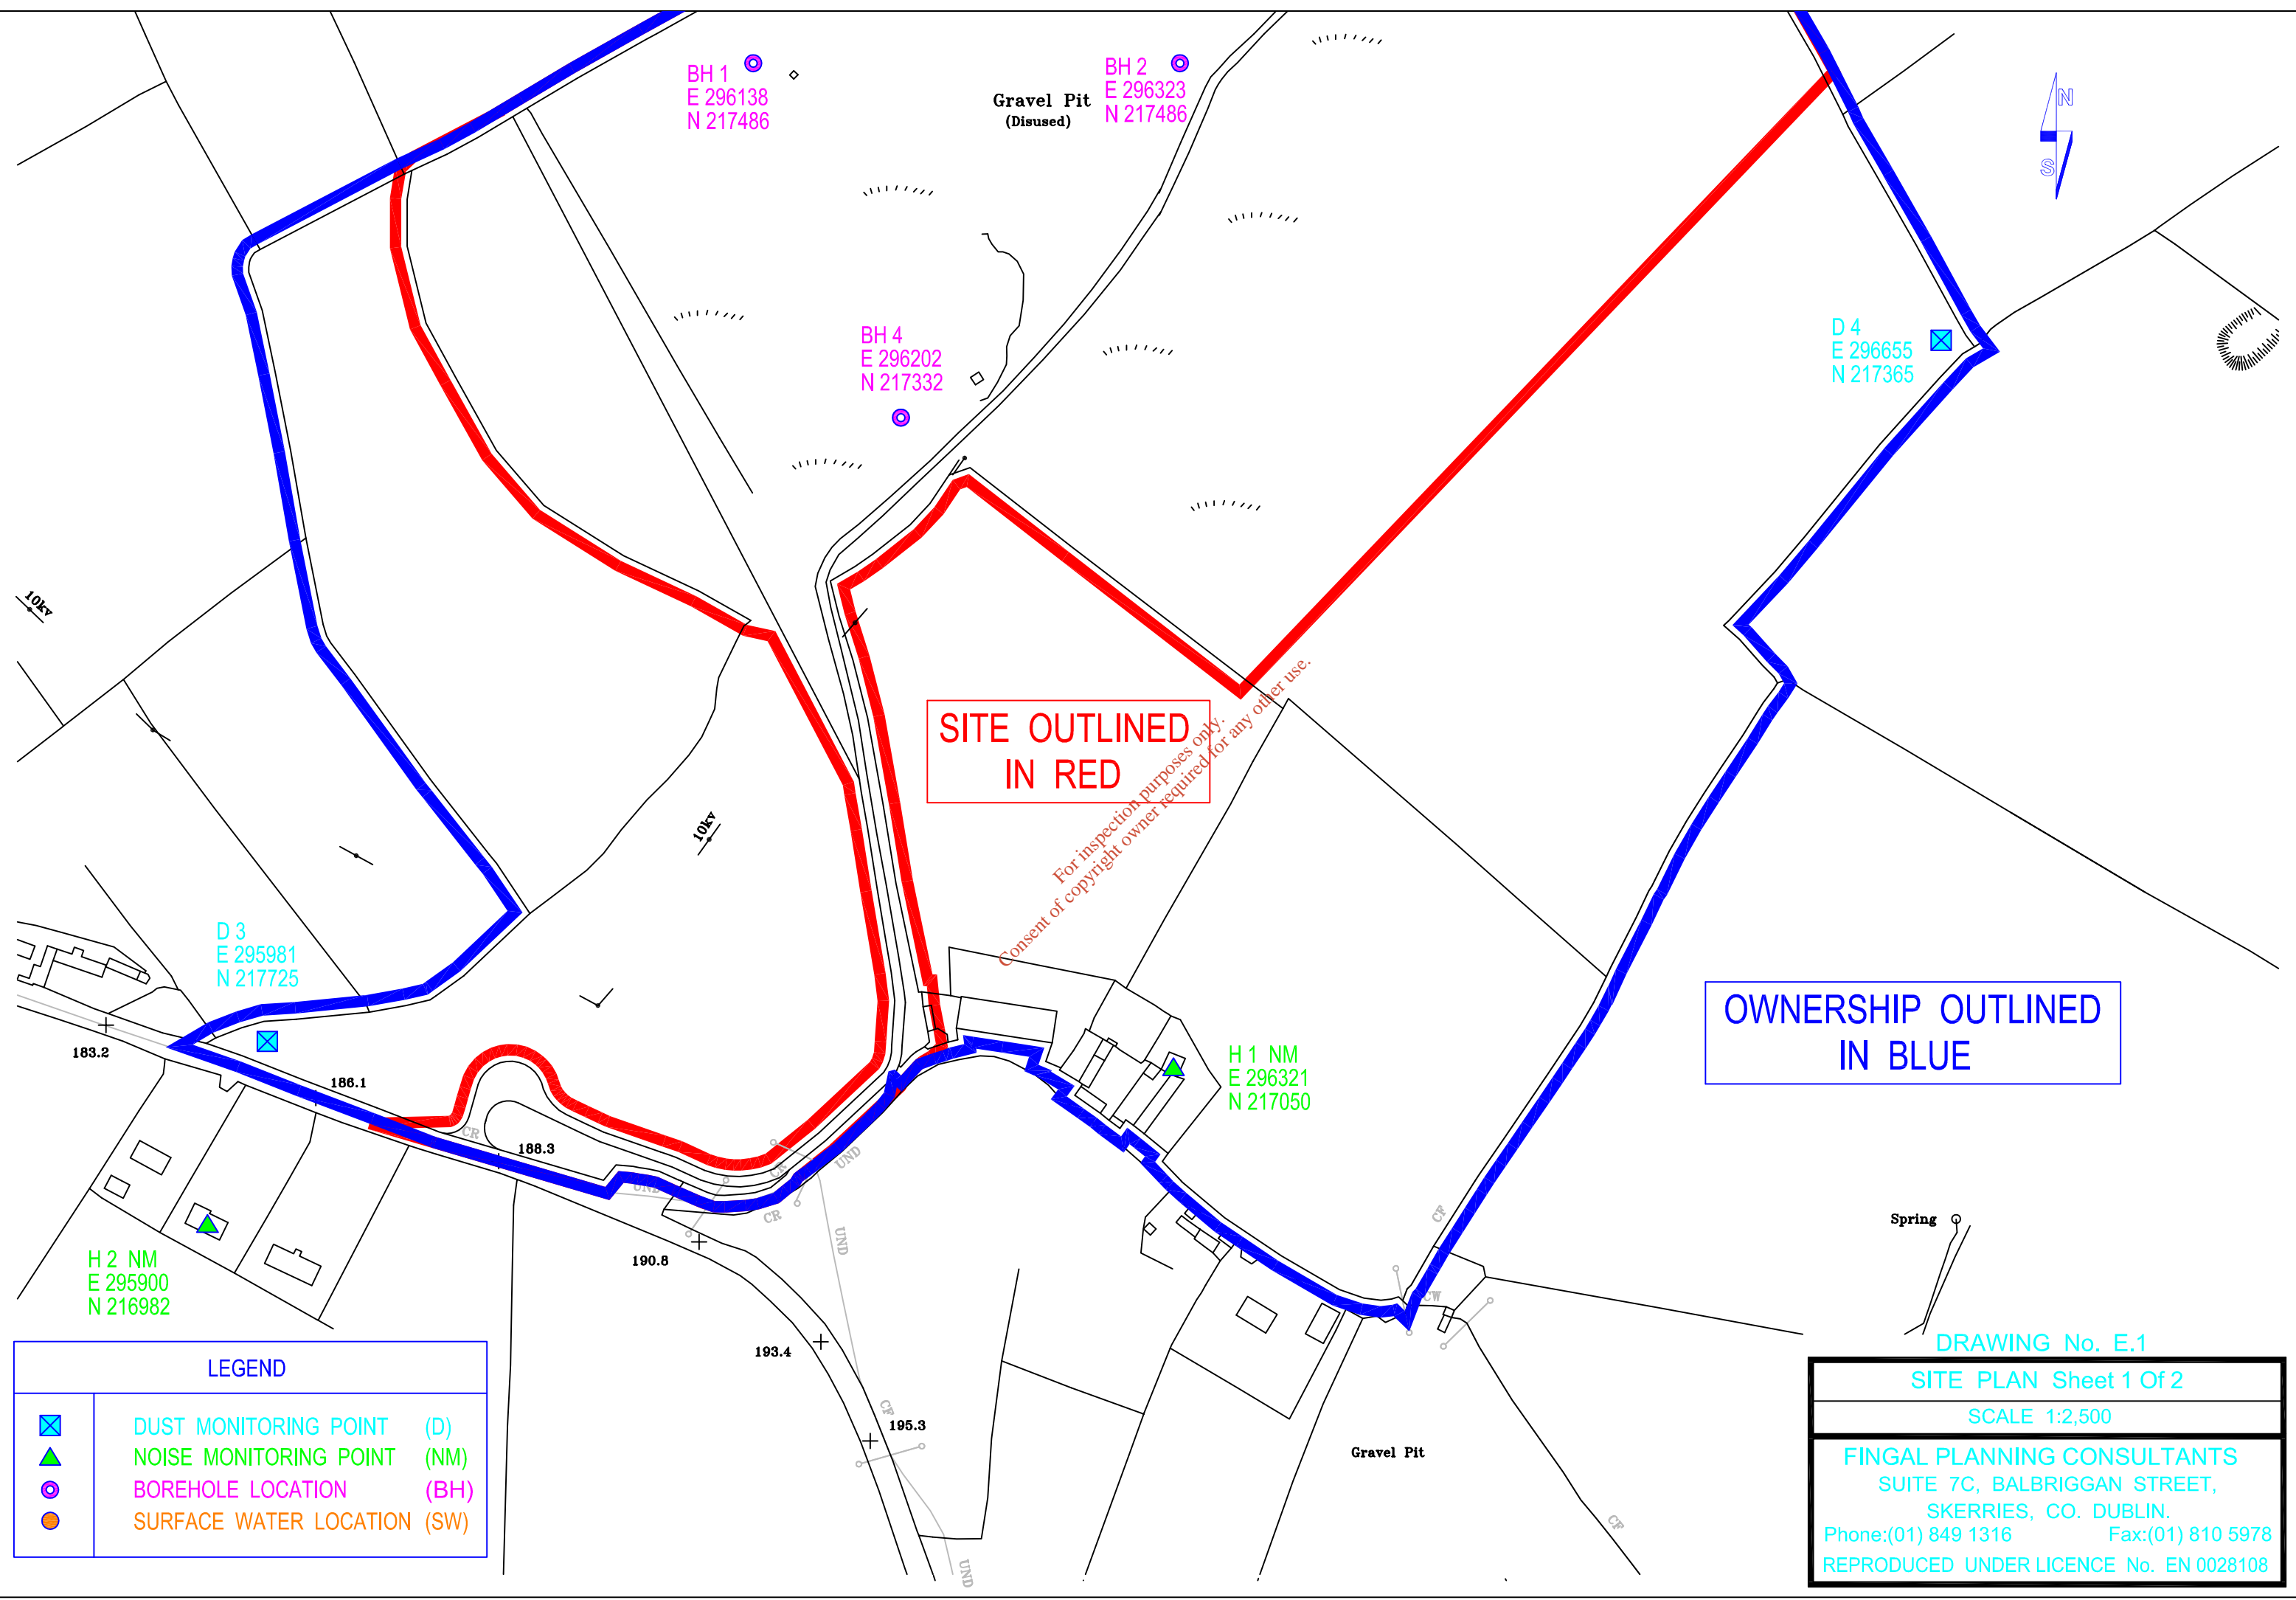

BH 1
E 296138
N 217486

Gravel Pit
(Disused)
BH 2
E 296323
N 217486

BH 4
E 296202
N 217332

D 4
E 296655
N 217365

D 3
E 295981
N 217725

SITE OUTLINED
IN RED

OWNERSHIP OUTLINED
IN BLUE

H 1 NM
E 296321
N 217050

H 2 NM
E 295900
N 216982

LEGEND	
	DUST MONITORING POINT (D)
	NOISE MONITORING POINT (NM)
	BOREHOLE LOCATION (BH)
	SURFACE WATER LOCATION (SW)

For inspection purposes only.
Consent of copyright owner required for any other use.

Spring

DRAWING No. E.1

SITE PLAN Sheet 1 Of 2

SCALE 1:2,500

FINGAL PLANNING CONSULTANTS
SUITE 7C, BALBRIGGAN STREET,
SKERRIES, CO. DUBLIN.
Phone:(01) 849 1316 Fax:(01) 810 5978
REPRODUCED UNDER LICENCE No. EN 0028108



OWNERSHIP OUTLINED
IN BLUE

SITE OUTLINED
IN RED

WOLFESTOWN

D 2
E 296303
N 218011

SW 1
E 296271
N 217863

D 1
E 295981
N 217725


BH 3
E 296531
N 217578

For information purposes only.
Consent of copyright owner required for any other use.

LEGEND	
	DUST MONITORING POINT (D)
	NOISE MONITORING POINT (NM)
	BOREHOLE LOCATION (BH)
	SURFACE WATER LOCATION (SW)

DRAWING No. E.1
 SITE PLAN Sheet 2 Of 2
 SCALE 1:2,500

FINGAL PLANNING CONSULTANTS
 SUITE 7C, BALBRIGGAN STREET,
 SKERRIES, CO. DUBLIN.
 Phone:(01) 849 1316 Fax:(01) 810 5978
 REPRODUCED UNDER LICENCE No. EN 0028108

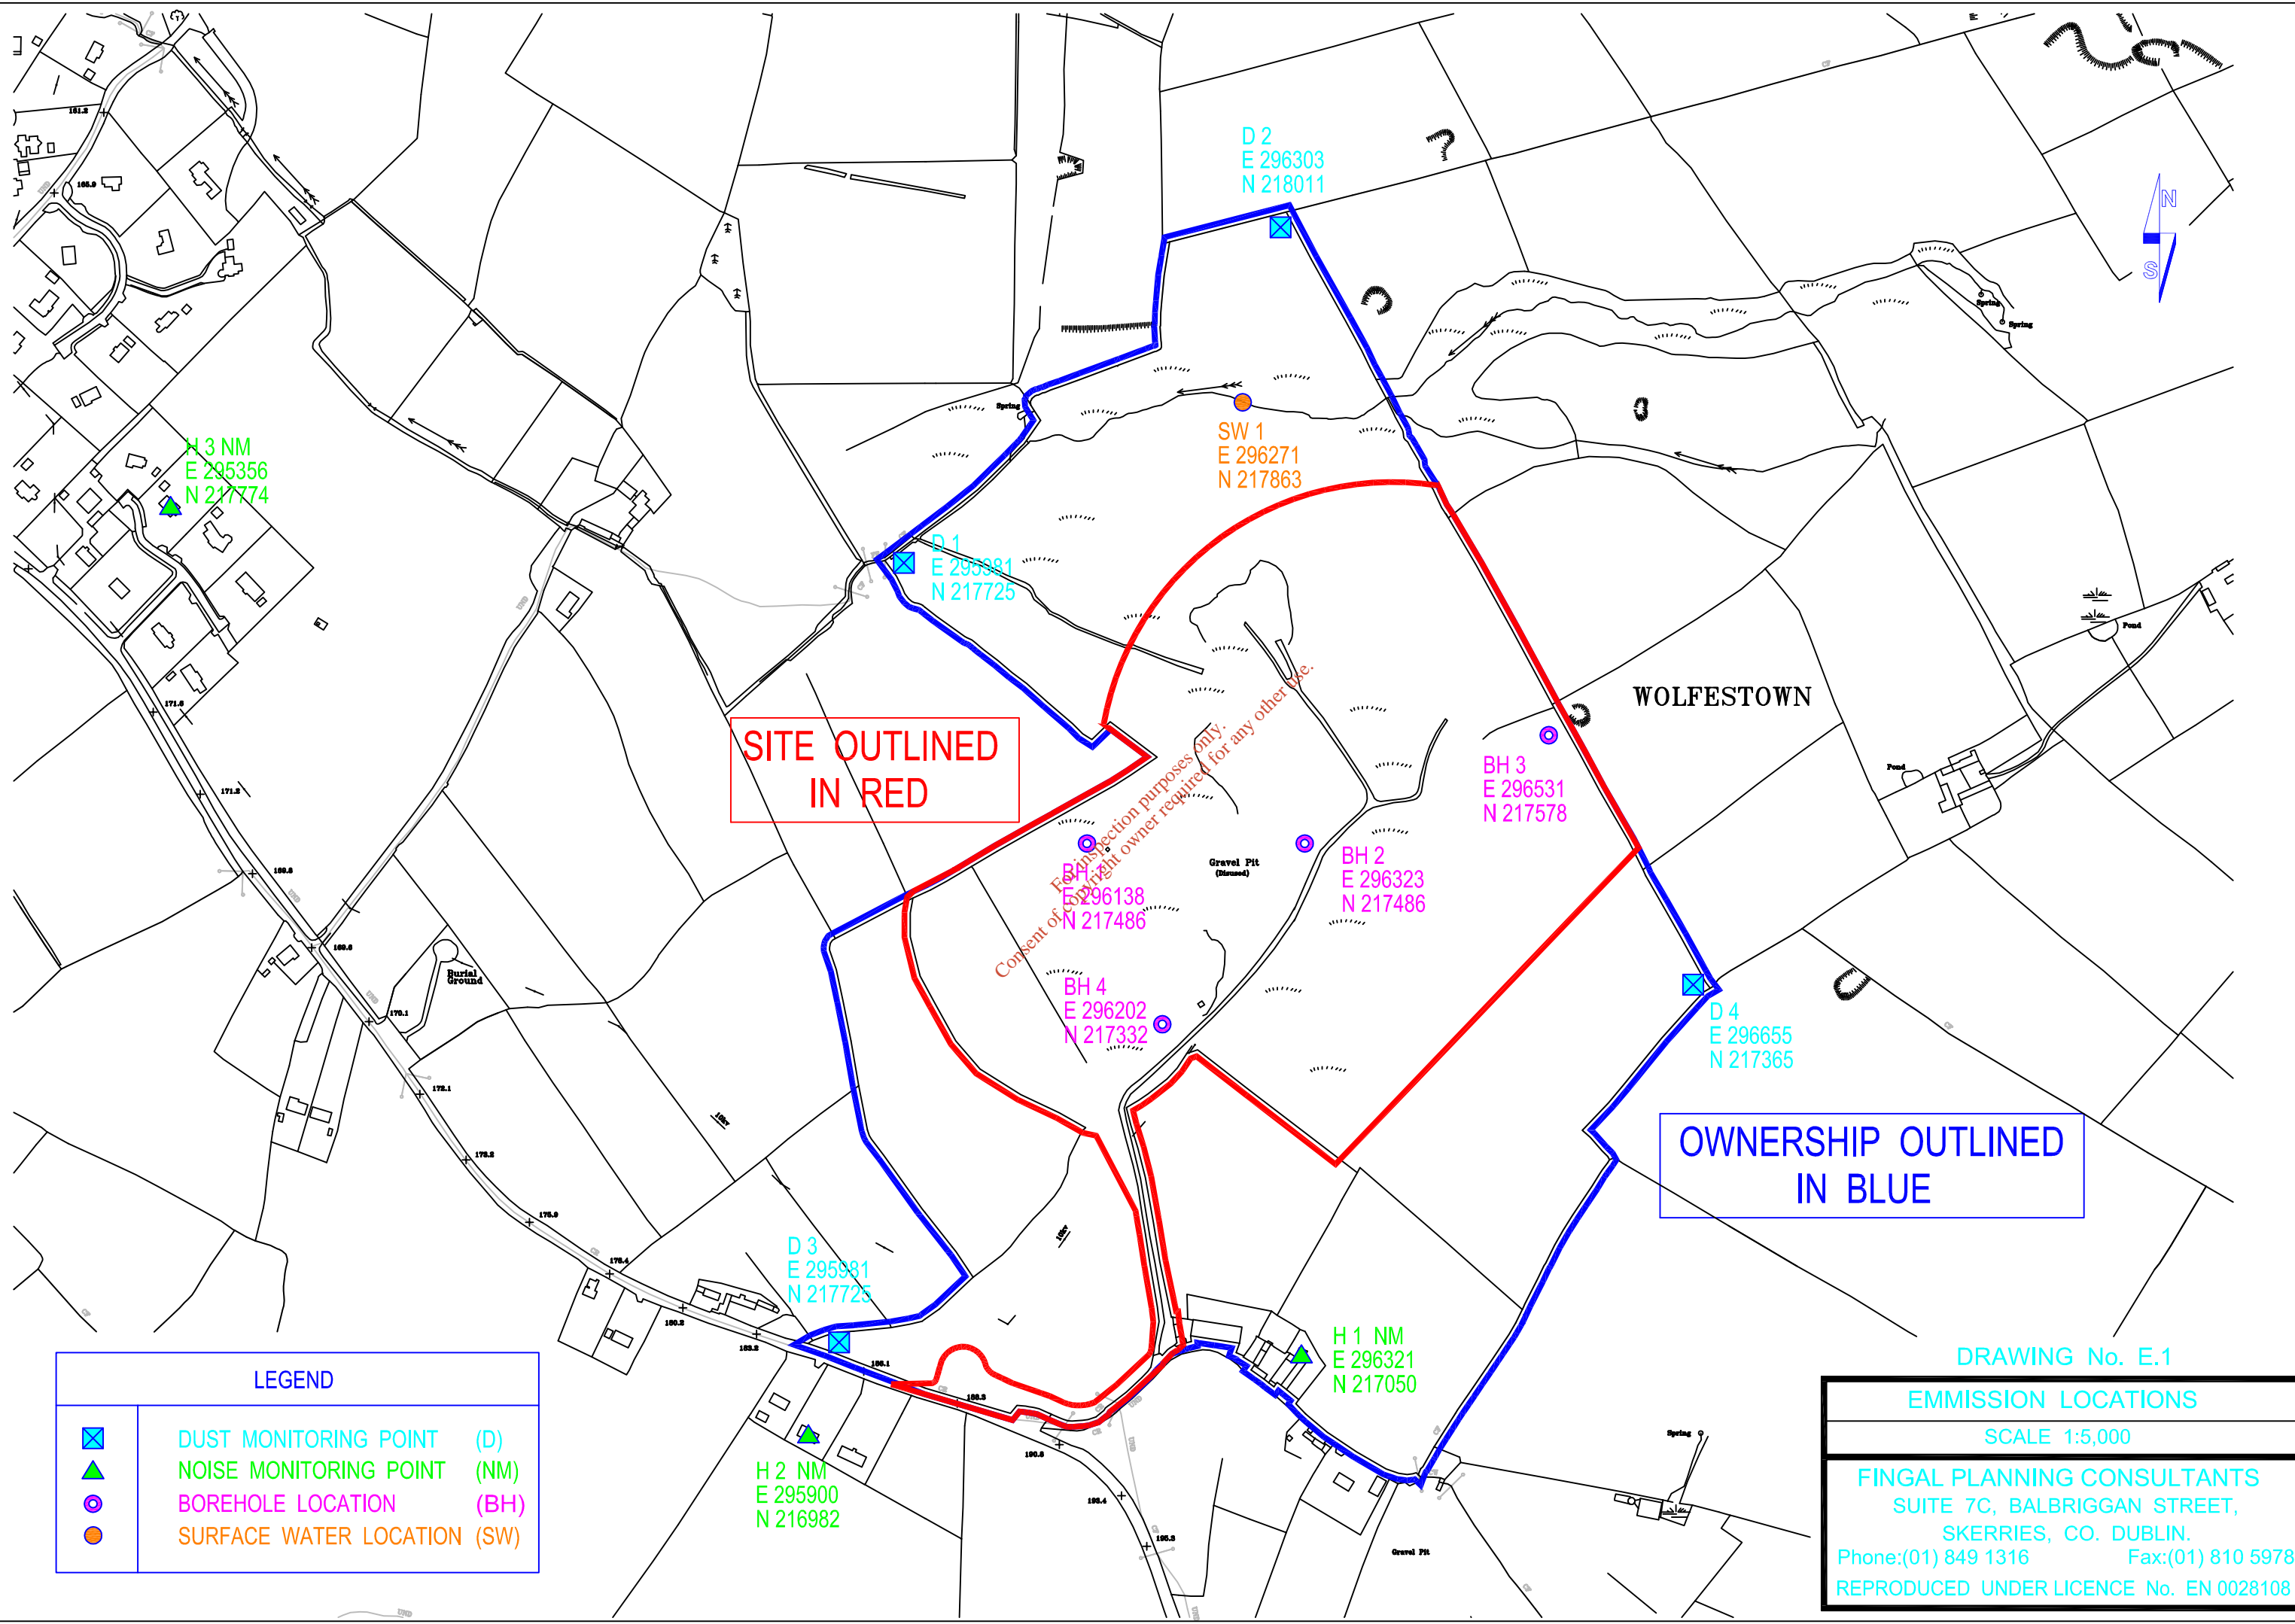

**SITE OUTLINED
IN RED**

**OWNERSHIP OUTLINED
IN BLUE**

*Consent of owner required for any other use.
For inspection purposes only.*

LEGEND	
	DUST MONITORING POINT (D)
	NOISE MONITORING POINT (NM)
	BOREHOLE LOCATION (BH)
	SURFACE WATER LOCATION (SW)

DRAWING No. E.1

EMMISSION LOCATIONS

SCALE 1:5,000

FINGAL PLANNING CONSULTANTS
 SUITE 7C, BALBRIGGAN STREET,
 SKERRIES, CO. DUBLIN.
 Phone:(01) 849 1316 Fax:(01) 810 5978
 REPRODUCED UNDER LICENCE No. EN 0028108