


DRAWINGS

*For inspection purposes only.
Consent of copyright owner required for any other use.*

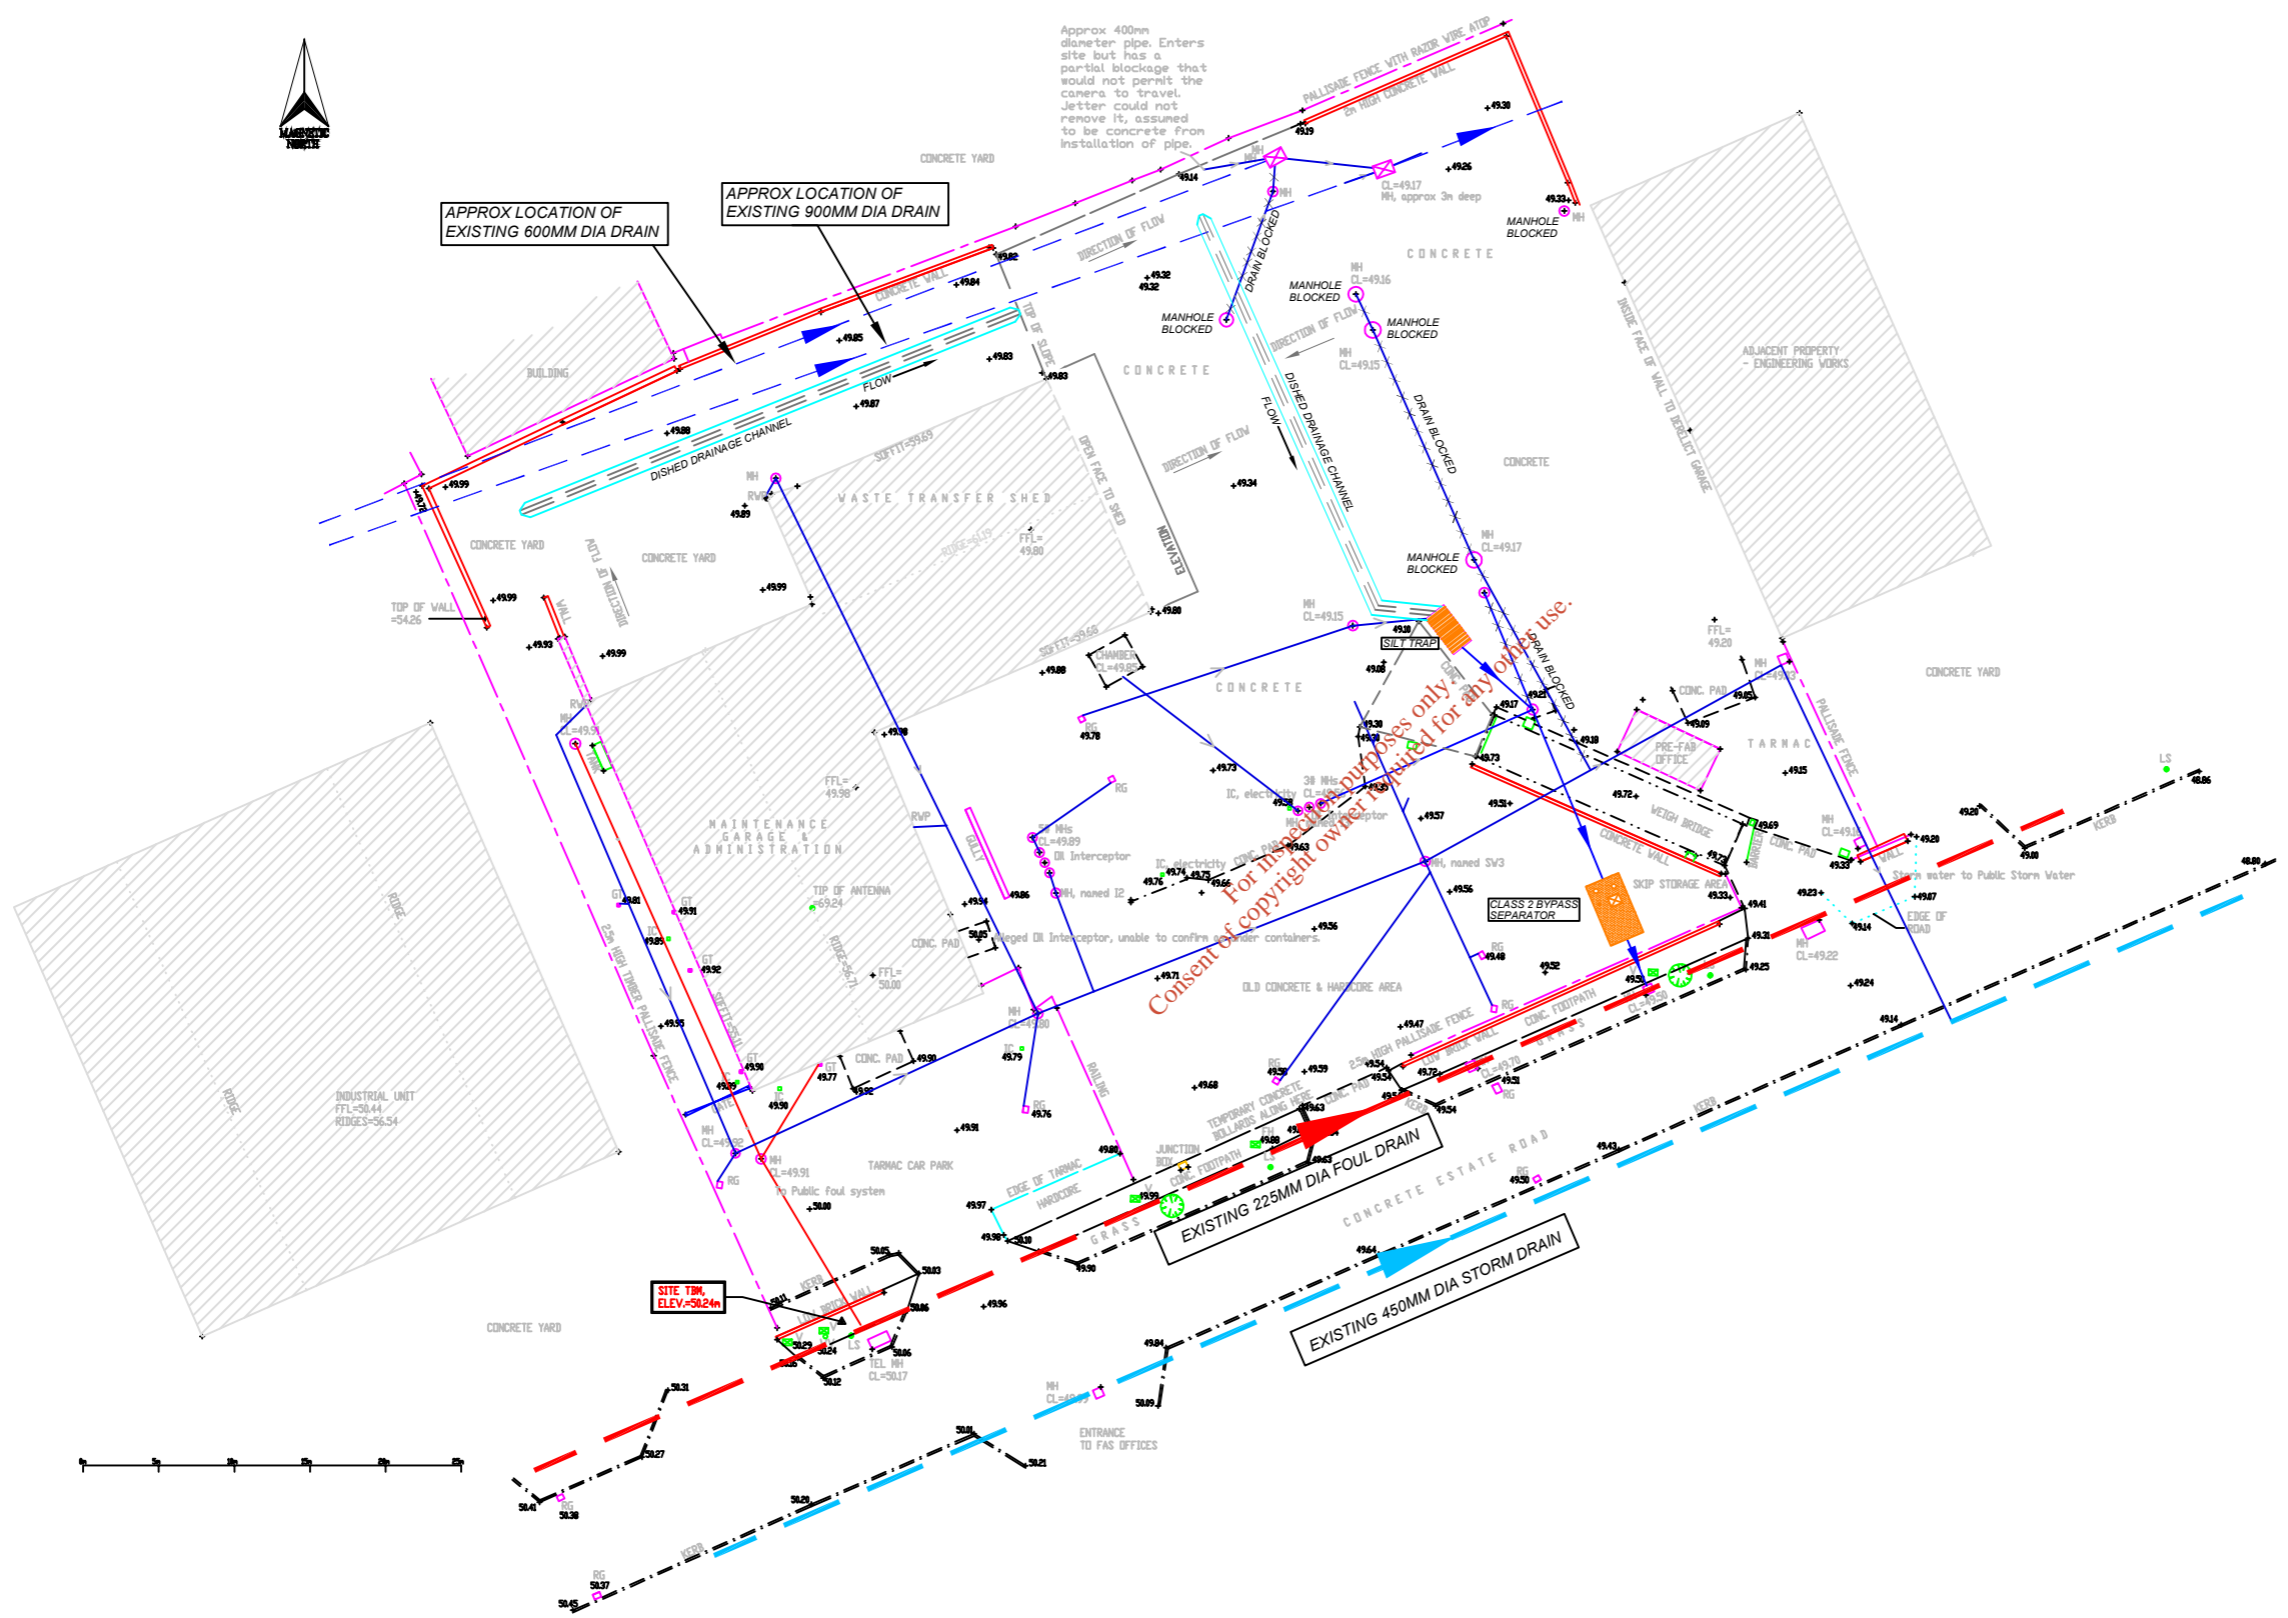

AS-BUILT SITE DRAINAGE LAYOUT

SCALE 1:500

NOTES:-
1. DO NOT SCALE FROM THIS DRAWING

A	20.05.09	AS-BUILT LAYOUT	TP	PMS
P2	13.03.09	ISSUED TO CONTRACTORS FOR PRICING	LM	PMS
P1	04.02.09	ISSUED TO CLIENT	LM	PMS
rev.	date	amendment	dm	ckd



MSM RECYCLING LTD
COOKSTOWN INDUSTRIAL ESTATE
TALLAGHT
CO DUBLIN

SITE DRAINAGE
AS-BUILT DETAILS



INNOVATION CENTRE TELEPHONE: 059 91 33084
GREEN ROAD FAX: 059 91 40499
CARLOW EMAIL: info@iece.ie

DRAWING STATUS:	LICENCE	SCALE:	AS_SHOWN A3
DRAWING NUMBER:	IE502-002	DATUM:	LOCAL
REV:	A	DRAWN:	TP
CHECKED:	PMS	CHECKED:	PMS
APPROVED:	-	APPROVED:	-
DATE:	02.06.09	DATE:	02.06.09

ALL MODIFICATIONS TO BE CARRIED OUT USING THE AUTOCAD SYSTEM ONLY
FILE NO - I\502-001.DWG
AND BE PLOTTED USING THE FOLLOWING
CTB FILE - I\502-001.CTB

IE Consulting Engineers. This drawing or its contents must not be reproduced for any purpose without written permission. It is to be used only for the purpose for which it is supplied.




Site
Boundary
Licence Area
Red


For inspection purposes only.
Consent of copyright owner required for any other use.

Site Notice

SITE TBM
ELEV: 5824m

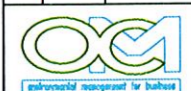

REV	DATE	DESCRIPTION	DRN	CHKD	APP
 O'Callaghan Moran & Associates. Granary House, Rutland Street, Cork, Ireland. Tel. (021) 4321521 Fax. (021) 4321522 email: info@ocalaghanmoran.com					
This drawing is the property of O'Callaghan Moran & Associates and shall not be used, reproduced or disclosed to anyone without the prior written permission of O'Callaghan Moran & Associates and shall be returned upon request.					
CLIENT					
Greenstar Ltd.					
TITLE					
Site Layout including Site notice					
SCALE		FIGURE No.		REV.	
1:500 A3		4			

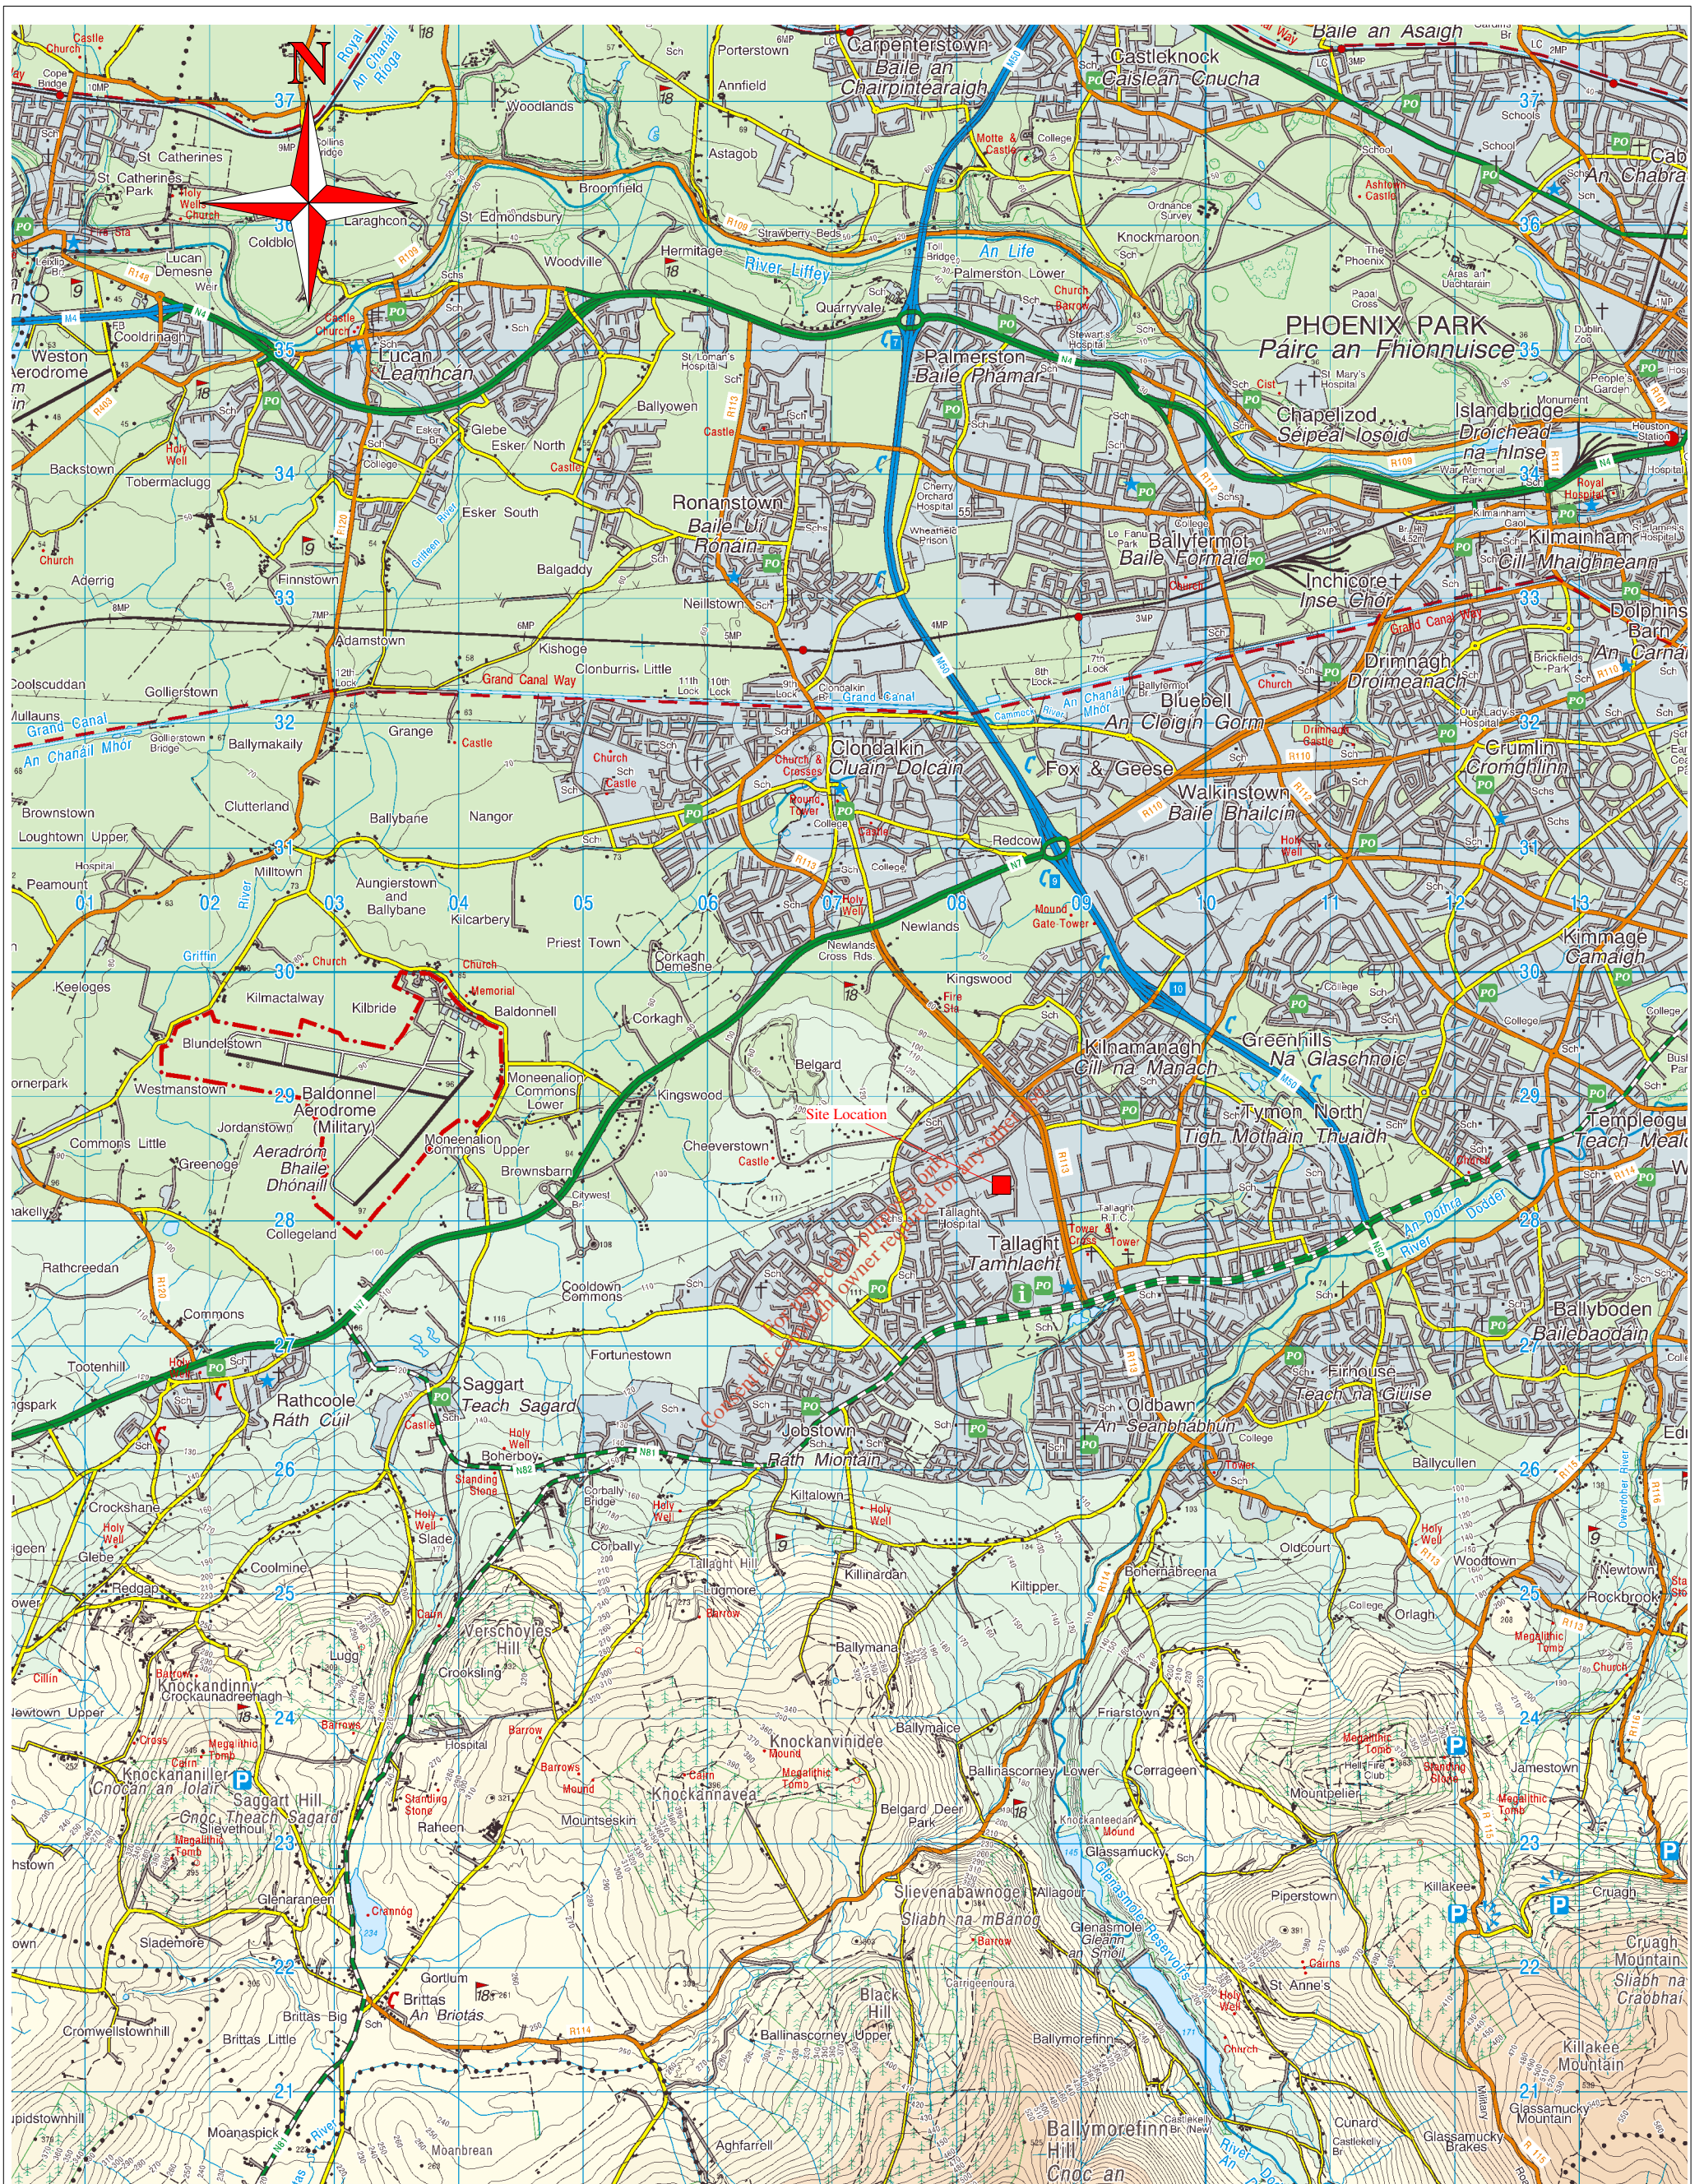

O' Callaghan Moran & Associates.
 Granary House, Rutland Street,
 Cork, Ireland.
 Tel. (021) 321521 Fax. (021) 321522
 email : info@ocallaghanmoran.com

CLIENT

Greenstar Ltd.

DETAILS

O.S. Licence Agreement
 Number AR 0038709

Drawing No.

1

TITLE

Site Location Map

Ordnance Survey Ireland.
 Government of Ireland

SCALE

**1:50,000
 A3**

This drawing is the property of O'Callaghan Moran & Associates and shall not be used, reproduced or disclosed to anyone without the prior written permission of O'Callaghan Moran & Associates and shall be returned upon request.



O'Callaghan Moran & Associates.
 Granary House, Rutland Street,
 Cork, Ireland.
 Tel. (021) 4321521 Fax. (021) 4321522
 email : info@ocallaghanmoran.com

environmental management for business

CLIENT

Greenstar Ltd.

TITLE

Residences within
 500m of Site

DETAILS

O.S. Licence Agreement
 Number AR0038709

Ordnance Survey Ireland
 Government of Ireland


Sheet No. 50

DRAWING No.

2

SCALE

1:30,000

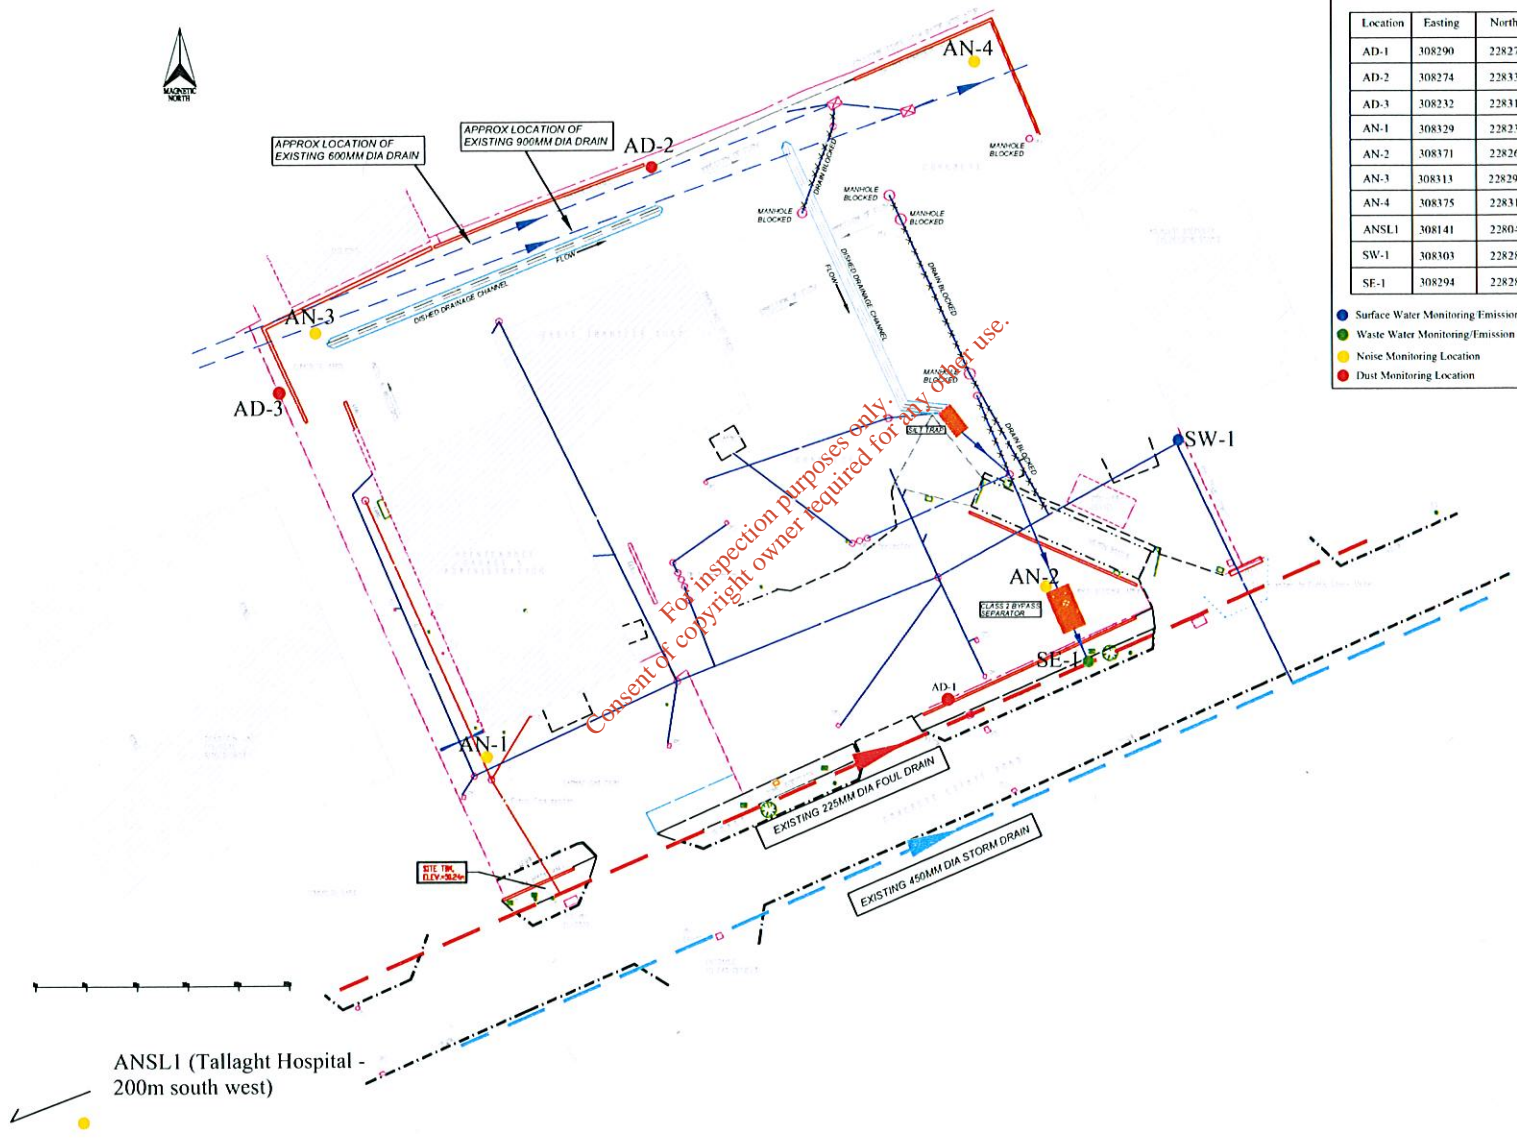

NOTES

Location	Easting	Northing
AD-1	308290	228276
AD-2	308274	228330
AD-3	308232	228312
AN-1	308329	228235
AN-2	308371	228265
AN-3	308313	228291
AN-4	308375	228317
ANSL1	308141	228042
SW-1	308303	228288
SE-1	308294	228288

● Surface Water Monitoring Emission Location
● Waste Water Monitoring/Emission Location
● Noise Monitoring Location
● Dust Monitoring Location

For inspection purposes only.
 Consent of copyright owner required for any other use.

REV	DATE	DESCRIPTION	DRN	CHKD	APP
<small>This drawing is the property of O'Callaghan Moran & Associates and shall not be used, reproduced or disclosed to anyone without the prior written permission of O'Callaghan Moran & Associates and shall be returned upon request.</small>					
CLIENT					
Greenstar Ltd.					
TITLE					
Monitoring & Emission Locations					
SCALE		FIGURE No.		REV.	
1:500		3			
A3					