

B.1 AGGLOMERATION BOUNDARY

The agglomeration boundary encompasses the Development Plan boundary and the site boundaries of all planning applications granted permission since 2005 whereby the waste water arising from those applications would discharge to the WWW. The Development Plan boundary is set out in the 2005 Blarney Electoral Area LAP and a copy is included at Attachment B.1. Site boundaries of all of the said planning applications are also included at Attachment B.1.

*For inspection purposes only.
Consent of copyright owner required for any other use.*




CORK COUNTY COUNCIL
 South Cork Division
 County Hall,
 Carrigrohane Rd.,
 Cork.
 Tel: 021-4276891
 Fax: 021-4276321


Rev	By	Date	Description

N.O'Keefe, B.Eng., C.Eng., Eurling, F.I.E.I., M.I.C.E., County Engineer County Hall, Cork
P.Power Director of Services South Cork.

Project: EPA LICENCE APPLICATION Carrignavar WW	
Title: B1-Agglomeration.	
Location: Carrignavar, Co. Cork	
Surveyed: JS/TM/J	Checked: JS.
Drawn: T. M.H.	Approved: G.O'H.
Signel:	Date: Dec. 2009
	Drawing No: B1-MAP2

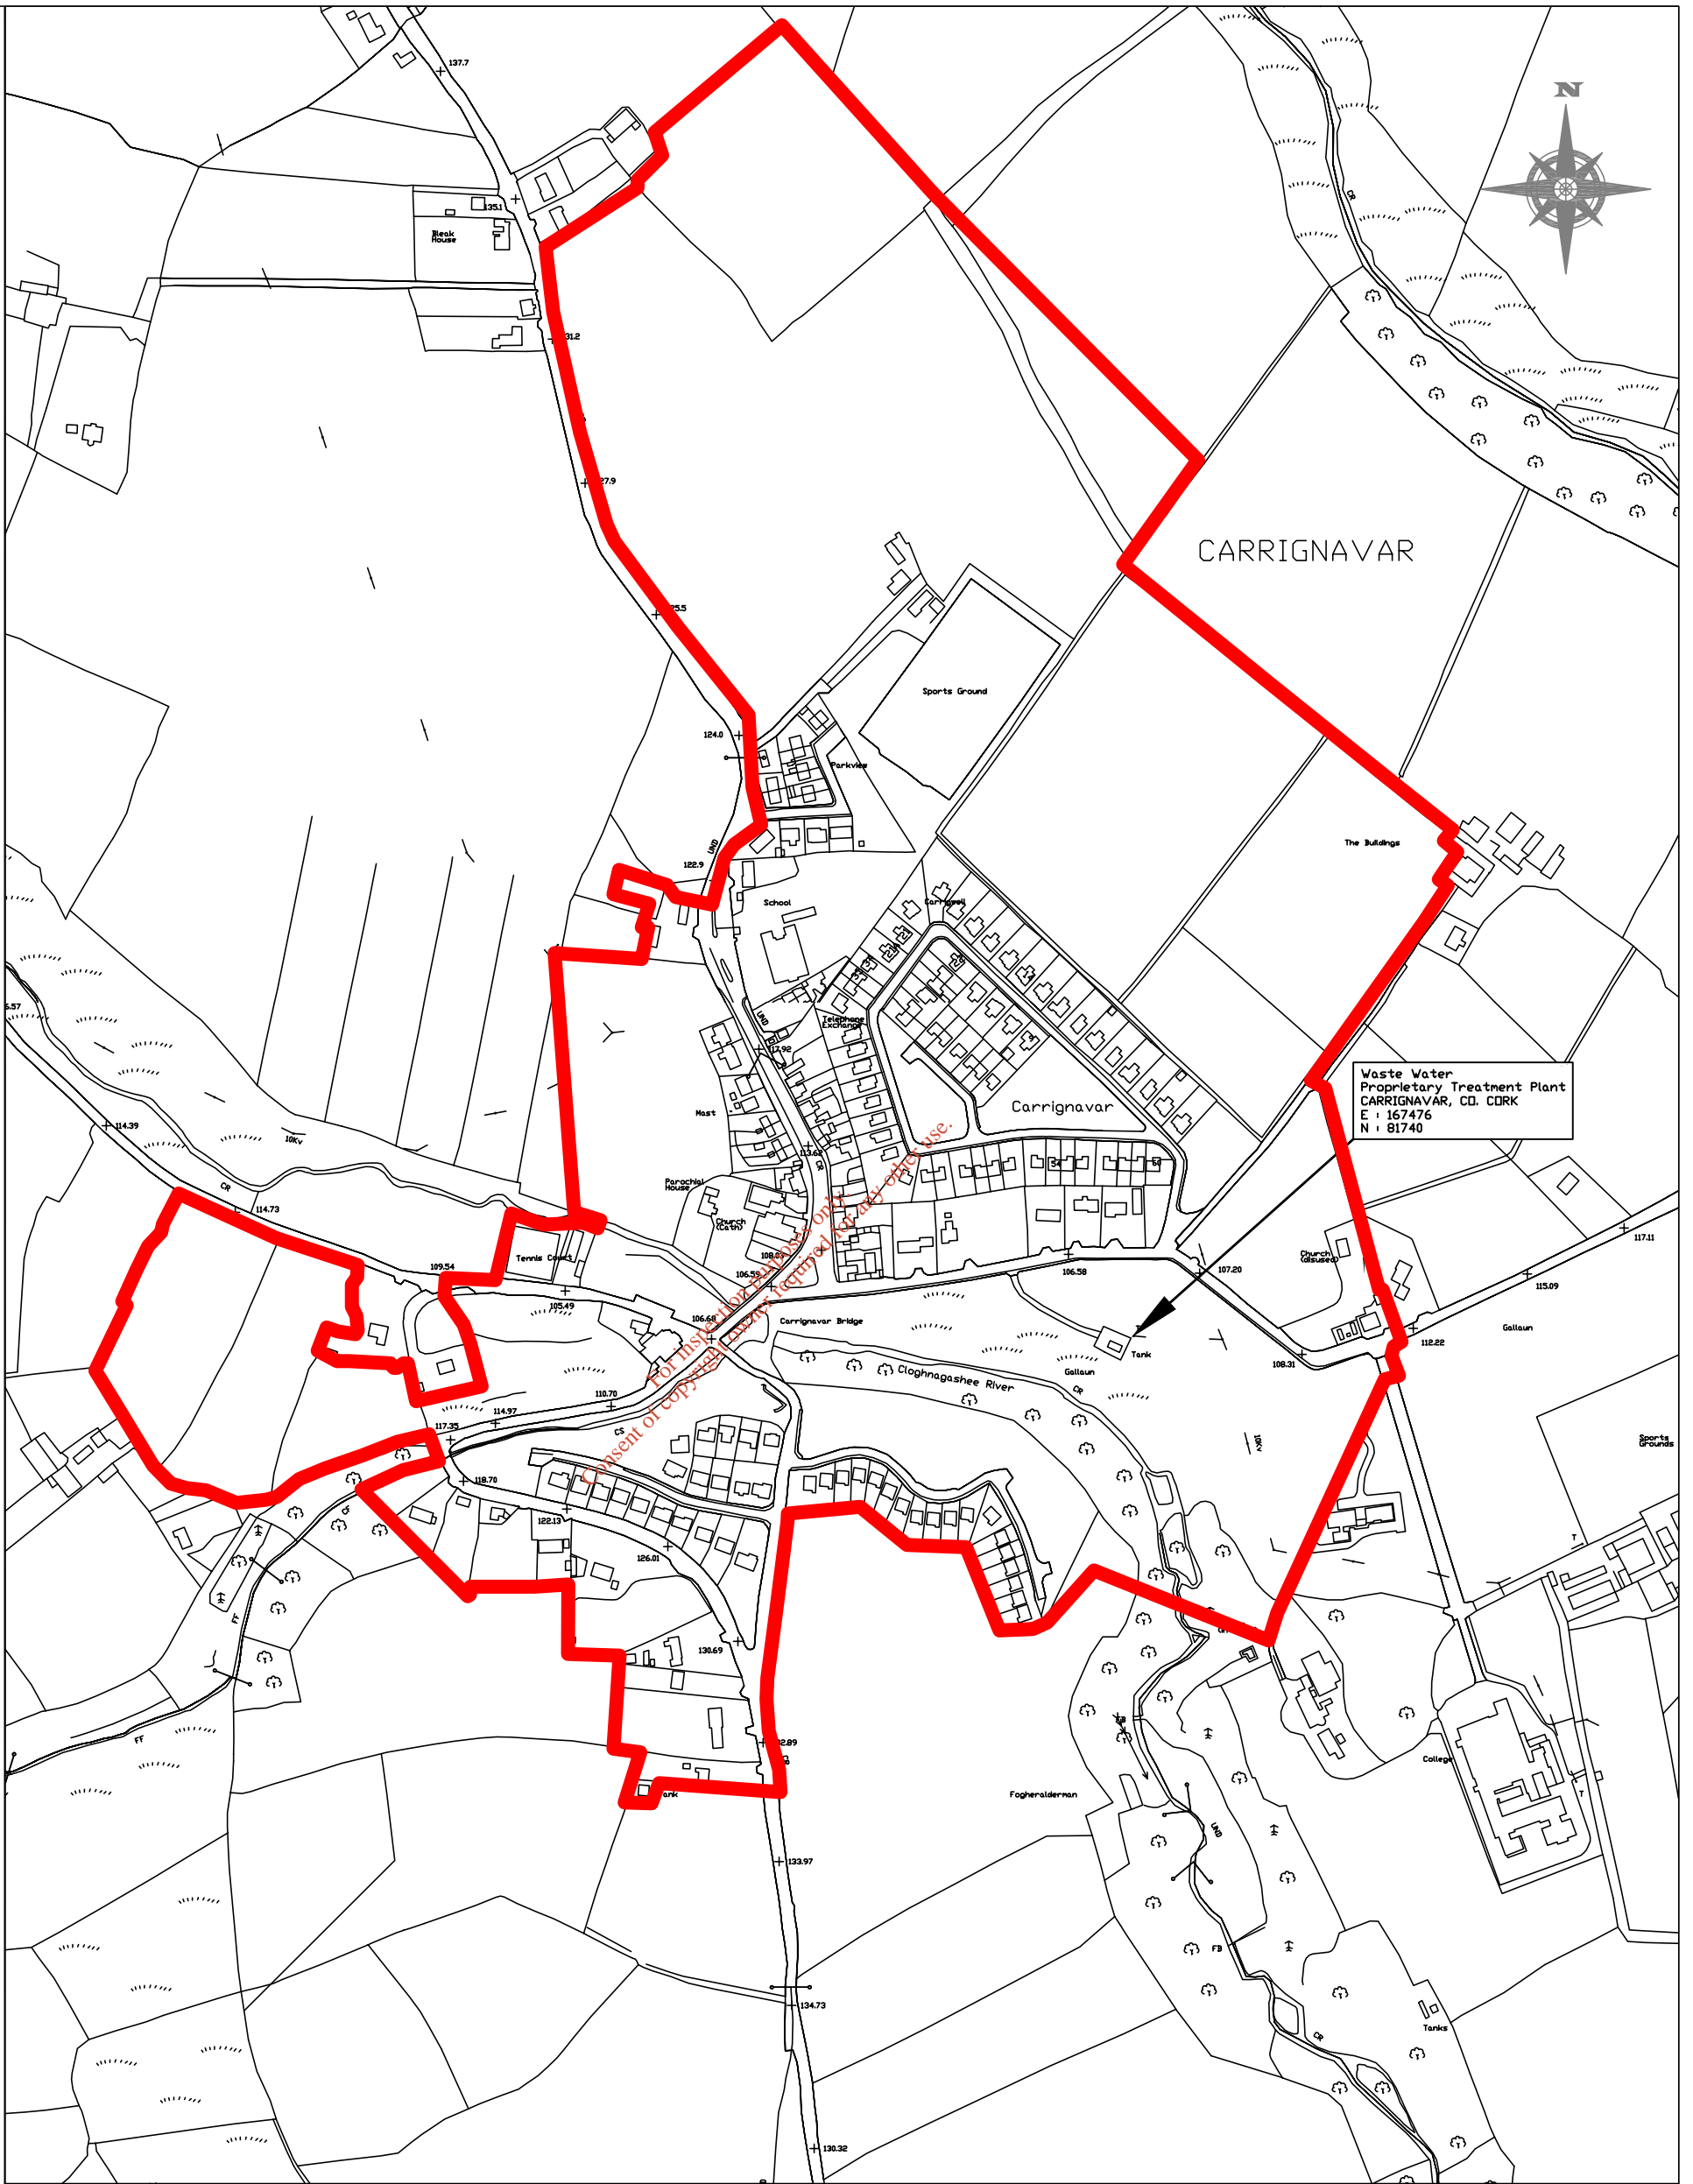

NOTES:
 This map is the property of Cork County Council. It is a confidential document and must not be copied, used, or its contents divulged without the Council's prior written consent.
 Drainage Survey Ireland data reproduced under DSI Licence number: Cork County Council CDM 2004/07. Unauthorised reproduction infringes Drainage Survey Ireland and Government of Ireland © Drainage Survey Ireland
Agglomeration -- Red

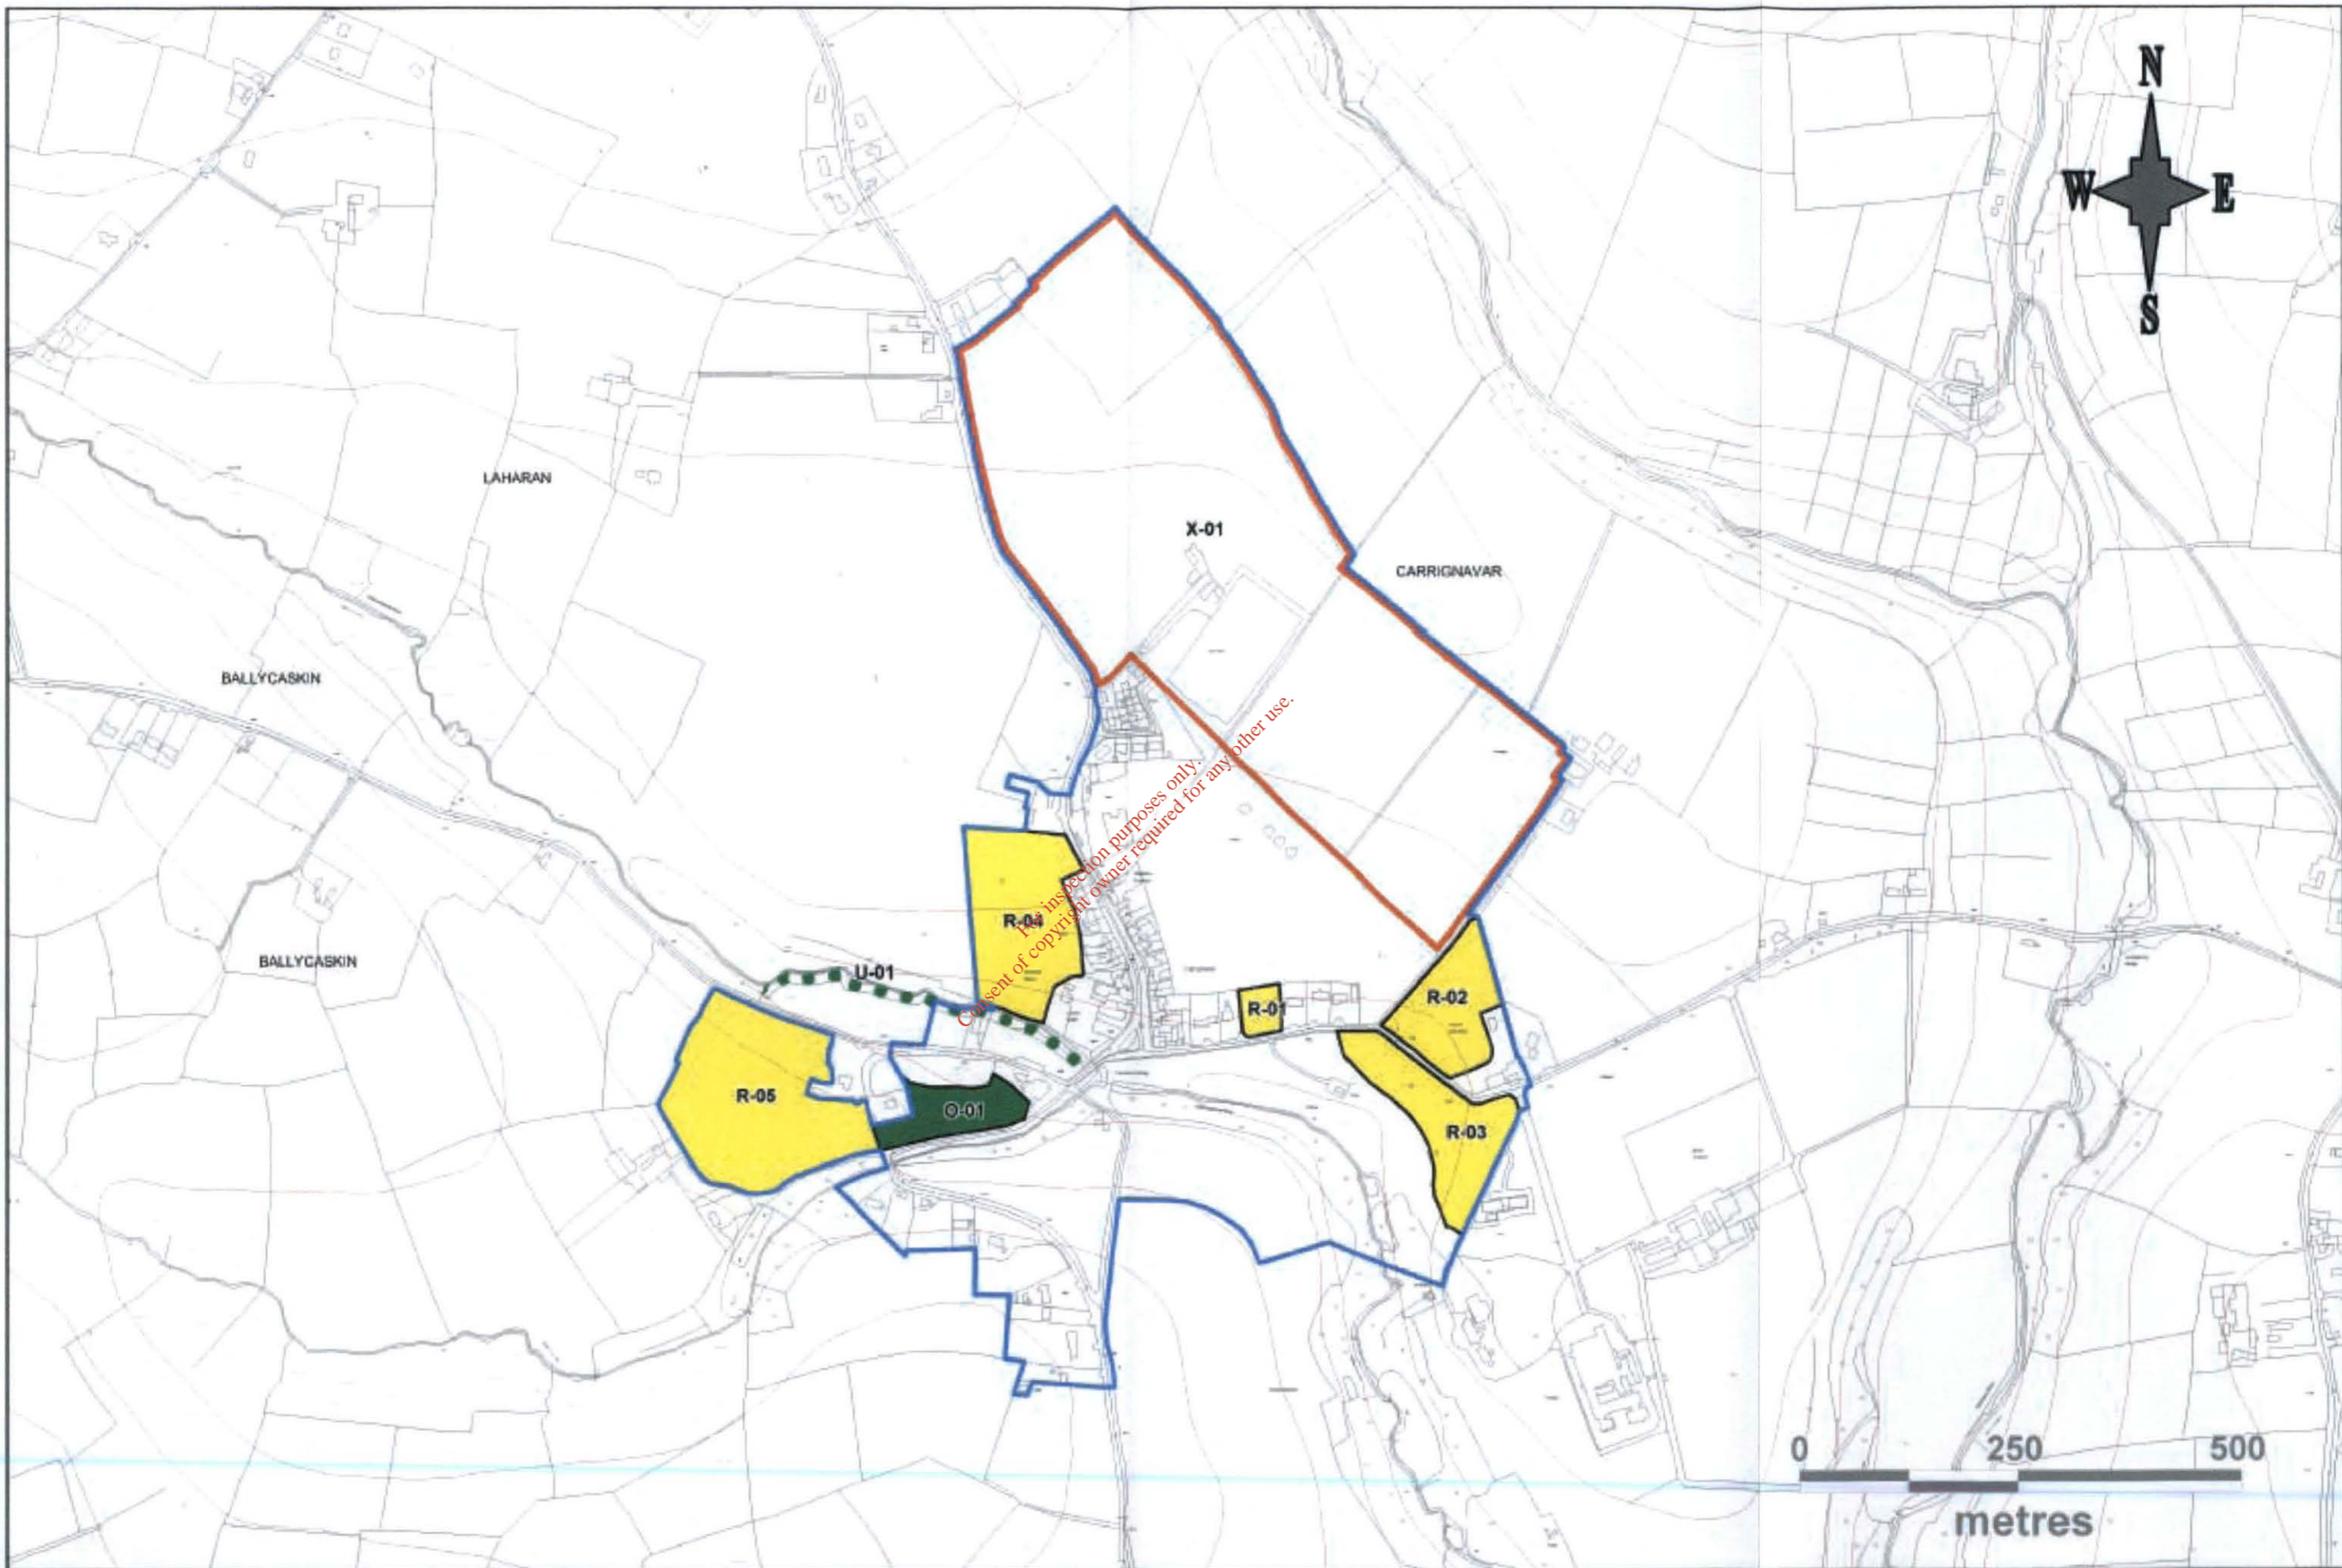

Cork Base Map

09/6365

CCC Heritage Data

- ☒ Archaeological Investigations (Macroom,...


Planning Control

- ● Planning Points (0 - 40,000)
 - CorkCoCo
 - TownCouncil

- ☒ ☒ Planning Sites (1,000 - 40,000) (2)
 - ☒ CorkCoCo



SCALE 1 : 10,104

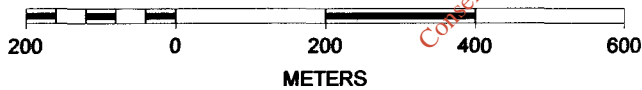


Cork Base Map 08/9468

CCC Heritage Data


- ☒ Archaeological Investigations (Macroom,...

Planning Control

- ● Planning Points (0 - 40,000)
 - CorkCoCo
 - TownCouncil
- ☒ ☒ Planning Sites (1,000 - 40,000) (2)
 - ☒ CorkCoCo

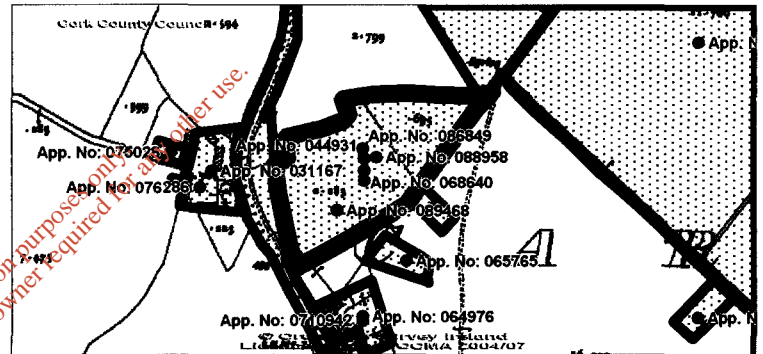

SCALE 1 : 5,140

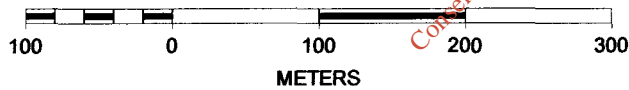

Cork Base Map 08/6944

CCC Heritage Data

☒ Archaeological Investigations (Macroom,....)


Planning Control

● ● Planning Points (0 - 40,000)

● CorkCoCo
● TownCouncil

☒ ☒ Planning Sites (1,000 - 40,000) (2)

☒ CorkCoCo

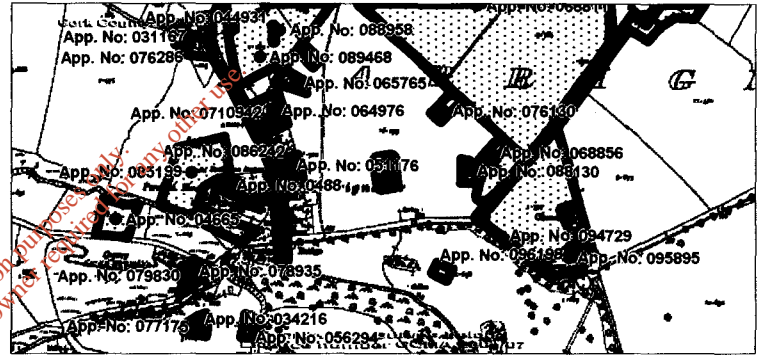

SCALE 1 : 10,104



Cork Base Map 08/6242


CCC Heritage Data

☒ Archaeological Investigations (Macroon,...


Planning Control

● ... ● Planning Points (0 - 40,000)
● CorkCoCo
● TownCouncil

☒ ... ☒ Planning Sites (1,000 - 40,000) (2)
☒ CorkCoCo

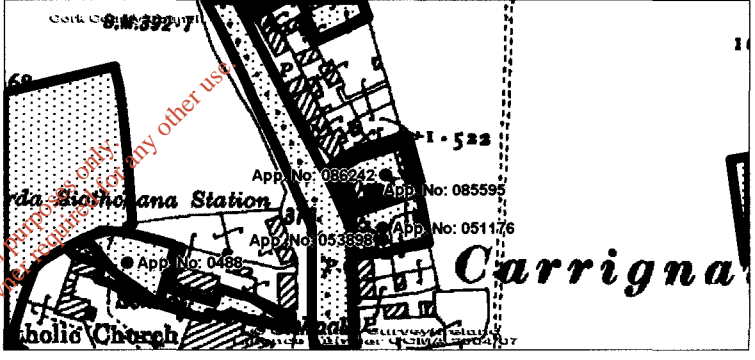

SCALE 1 : 2,526

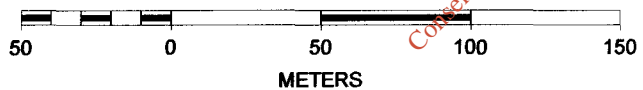

Cork Base Map 02/5199

CCC Heritage Data

- ☒ Archaeological Investigations (Macroon,...


Planning Control

- ● Planning Points (0 - 40,000)


- CorkCoCo
- TownCouncil

- ☒ ☒ Planning Sites (1,000 - 40,000) (2)

- ☒ CorkCoCo

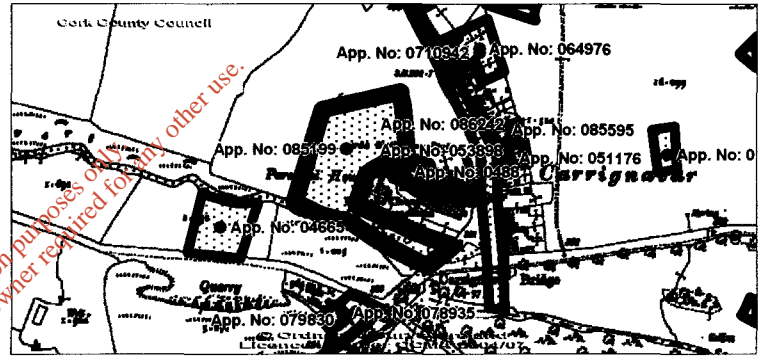

SCALE 1 : 6,152

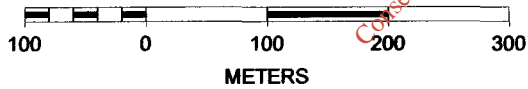

For inspection purposes only. No other use.
Consent of copyright owner required for any other use.


Cork Base Map 07/1502

CCC Heritage Data


- ☒ Archaeological Investigations (Macroon,....)

Planning Control

- ● Planning Points (0 - 40,000)
 - CorkCoCo
 - TownCouncil
- ☒ ☒ Planning Sites (1,000 - 40,000) (2)
 - ☒ CorkCoCo

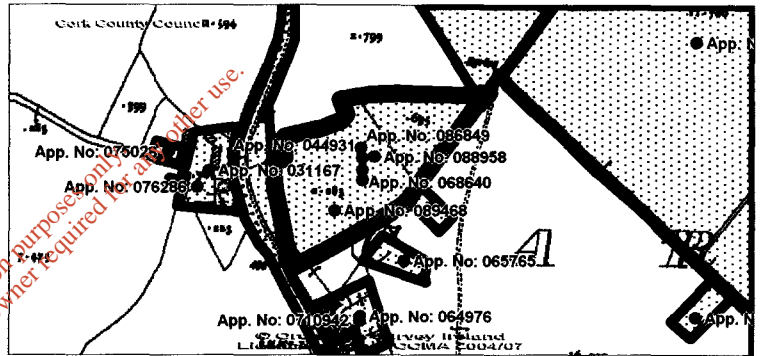

SCALE 1 : 5,140

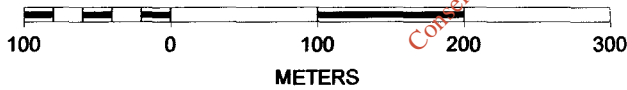

For inspection purposes only. Consent of copyright owner required for any other use.


Cork Base Map 07/7195

CCC Heritage Data


- ☒ Archaeological Investigations (Macroon,...

Planning Control

- ● Planning Points (0 - 40,000)
 - CorkCoCo
 - TownCouncil
- ☒ ☒ Planning Sites (1,000 - 40,000) (2)
 - ☒ CorkCoCo

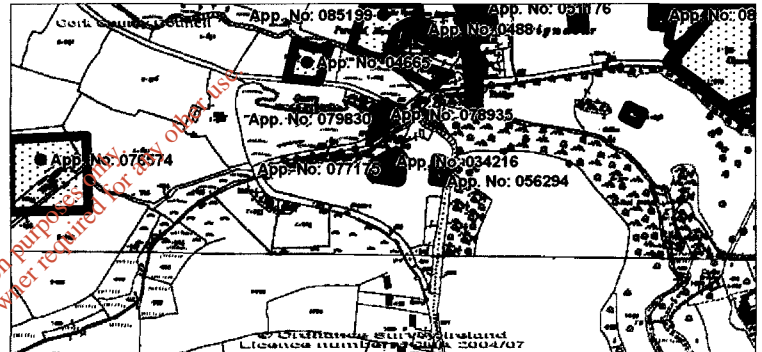

SCALE 1 : 10,104

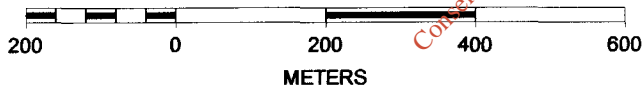

For inspection purposes only. Consent of copyright owner required for any other use.

Cork Base Map 07/6286


CCC Heritage Data

☒ Archaeological Investigations (Macroon,...


Planning Control

● ● Planning Points (0 - 40,000)
● CorkCoCo
● TownCouncil

☒ ☒ Planning Sites (1,000 - 40,000) (2)
☒ CorkCoCo

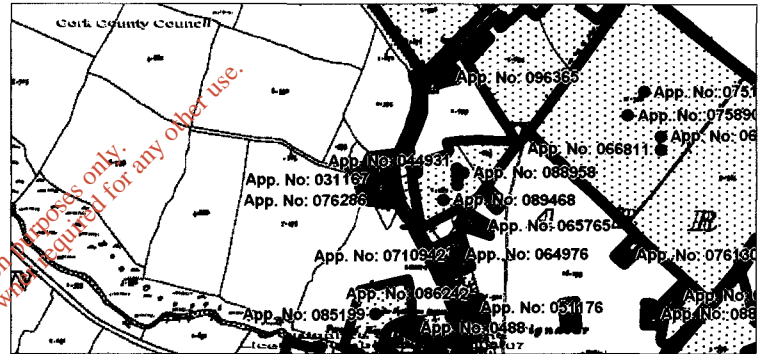

SCALE 1 : 10,104

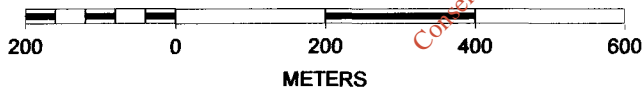

Cork Base Map 07/6130


CCC Heritage Data

- ☒ Archaeological Investigations (Macroom,...


Planning Control

- ● Planning Points (0 - 40,000)
 - CorkCoCo
 - TownCouncil

- ☒ ☒ Planning Sites (1,000 - 40,000) (2)
 - ☒ CorkCoCo

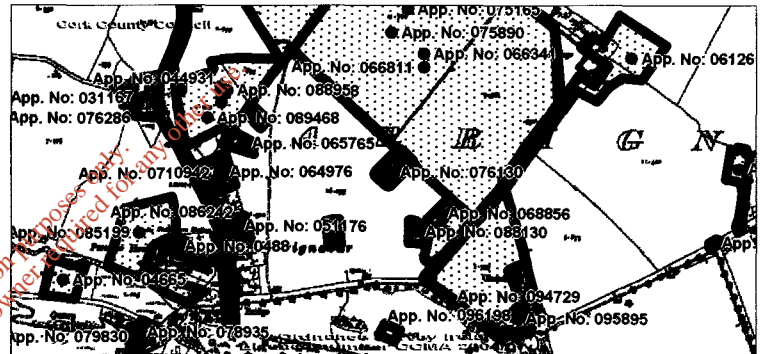

SCALE 1 : 10,104

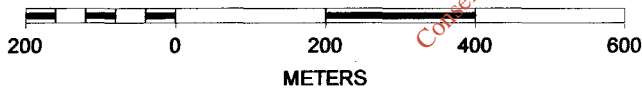

Cork Base Map

07/5810

CCC Heritage Data


- ☒ Archaeological Investigations (Macroom,....)

Planning Control

- ● Planning Points (0 - 40,000)
 - CorkCoCo
 - TownCouncil
- ■ Planning Sites (1,000 - 40,000) (2)
 - CorkCoCo



SCALE 1 : 18,018

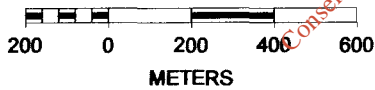

Cork Base Map 06/8856

CCC Heritage Data

☒ Archaeological Investigations (Macroon,...


Planning Control

● Planning Points (0 - 40,000)


- CorkCoCo
- TownCouncil

☒ Planning Sites (1,000 - 40,000) (2)

☒ CorkCoCo

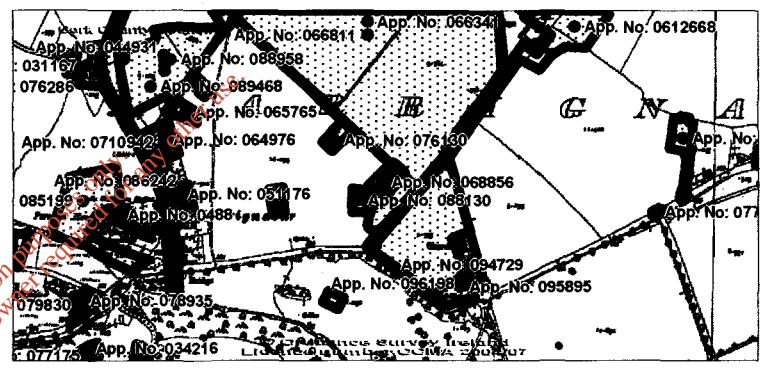

SCALE 1 : 10,104

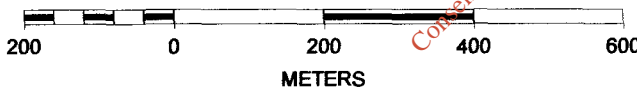


Cork Base Map 06/2640

CCC Heritage Data


- ☒ Archaeological Investigations (Macroon,...

Planning Control

- ● Planning Points (0 - 40,000)
 - CorkCoCo
 - TownCouncil
- ☒ ☒ Planning Sites (1,000 - 40,000) (2)
 - ☒ CorkCoCo

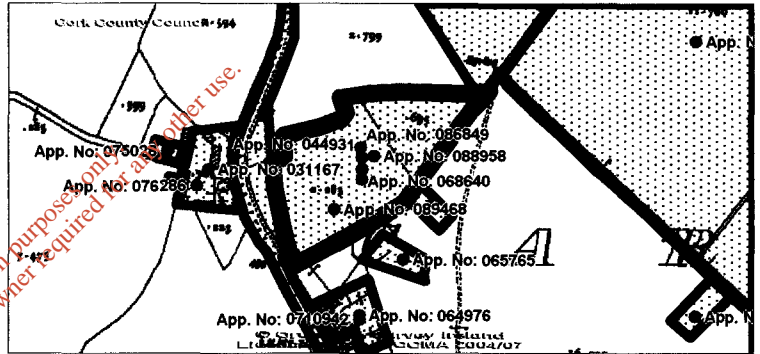

SCALE 1 : 5,140

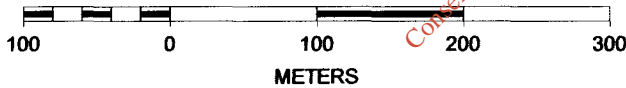

Cork Base Map 06/5765

CCC Heritage Data

☒ Archaeological Investigations (Macroon,...

Planning Control


● ● Planning Points (0 - 40,000)

● CorkCoCo


● TownCouncil

☒ ☒ Planning Sites (1,000 - 40,000) (2)

☒ CorkCoCo

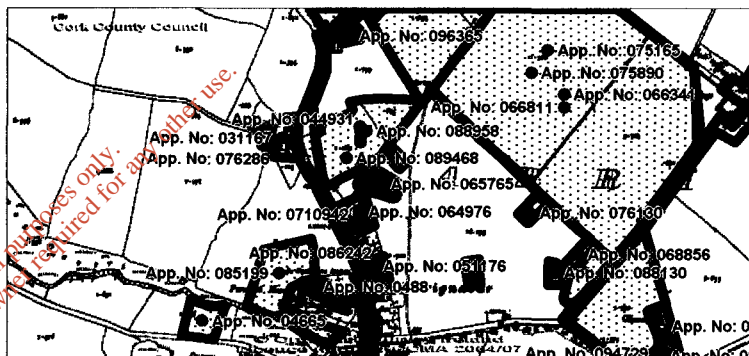

SCALE 1 : 10,104

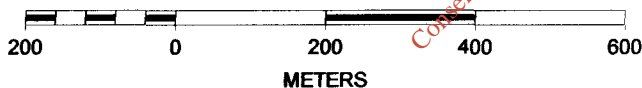

Cork Base Map 05/6294


CCC Heritage Data

☒ Archaeological Investigations (Macroom,...


Planning Control



● ● Planning Points (0 - 40,000)
● CorkCoCo
● TownCouncil

☒ ☒ Planning Sites (1,000 - 40,000) (2)
☒ CorkCoCo

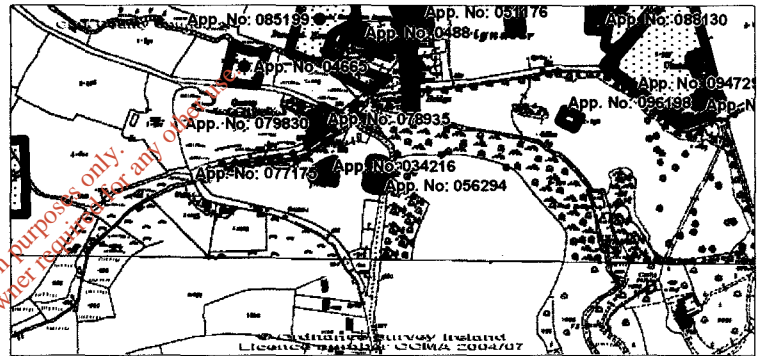

SCALE 1 : 10,103

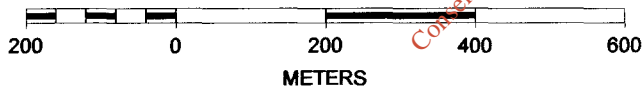

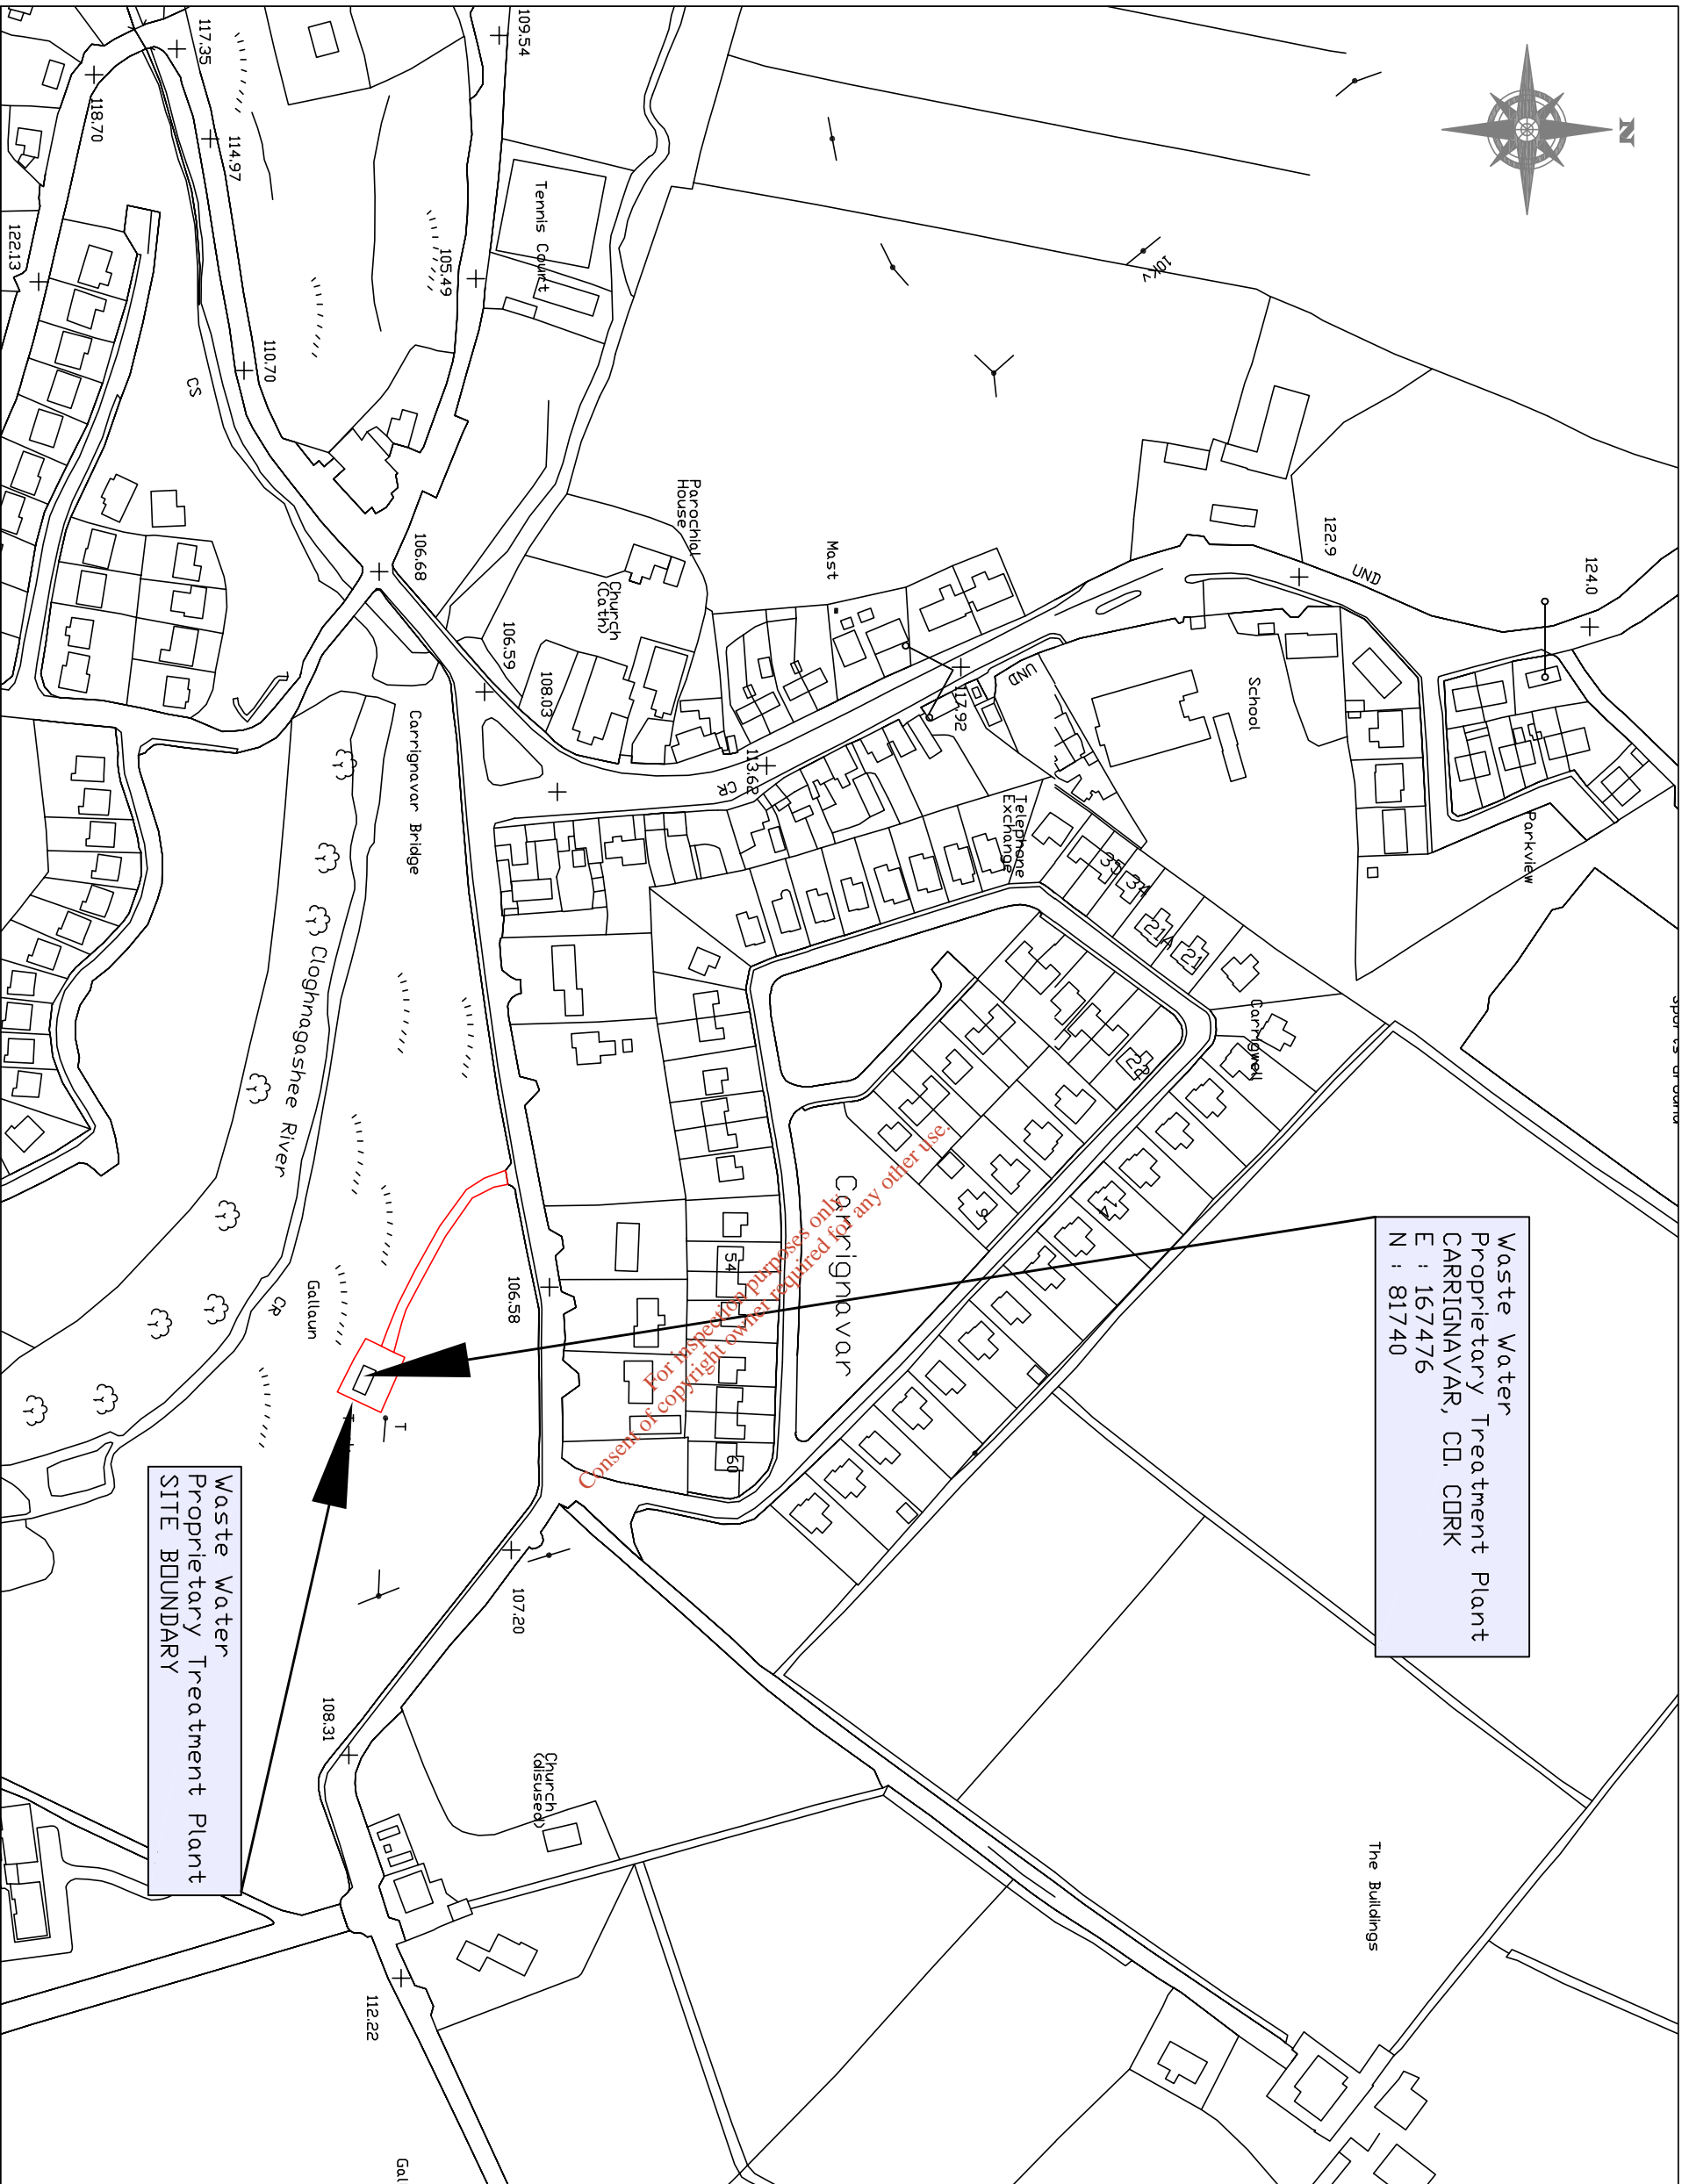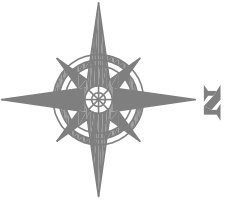

NOTES:

This map is the property of Cork County Council. It is a confidential document and must not be copied, used, or its contents divulged without the Council's prior written consent.

Drdrance Survey Ireland data reproduced under DSI Licence number: Cork County Council CCHA 2004/07. Unauthorised reproduction infringes Drdrance Survey Ireland and Government of Ireland. © Drdrance Survey Ireland

Treatment Plant Site -- Red





CORK COUNTY COUNCIL
 South Cork Division
 County Hall,
 Carrigrohane Rd.,
 Cork.
 Tel: 021-4276891
 Fax: 021-4276321

Rev	By	Date	Description

N.O'Keefe, B.Eng., C.Eng., Eurling, F.I.E.I., M.I.C.E.,
 County Engineer
 County Hall, Cork
 P.Power
 Director of Services
 South Cork.

Project: EPA LICENCE APPLICATION Carrignavar WW
Title: B2-Site Plan of Waste Water Treatment Plant.
 Location : Carrignavar, Co. Cork
 Surveyed: J.S./T.MCM Checked: J.S.
 Drawn: T. MCM Approv.: G.O'H
 Signed: Date: Dec. 2009 Drawing No: B2-MAP3

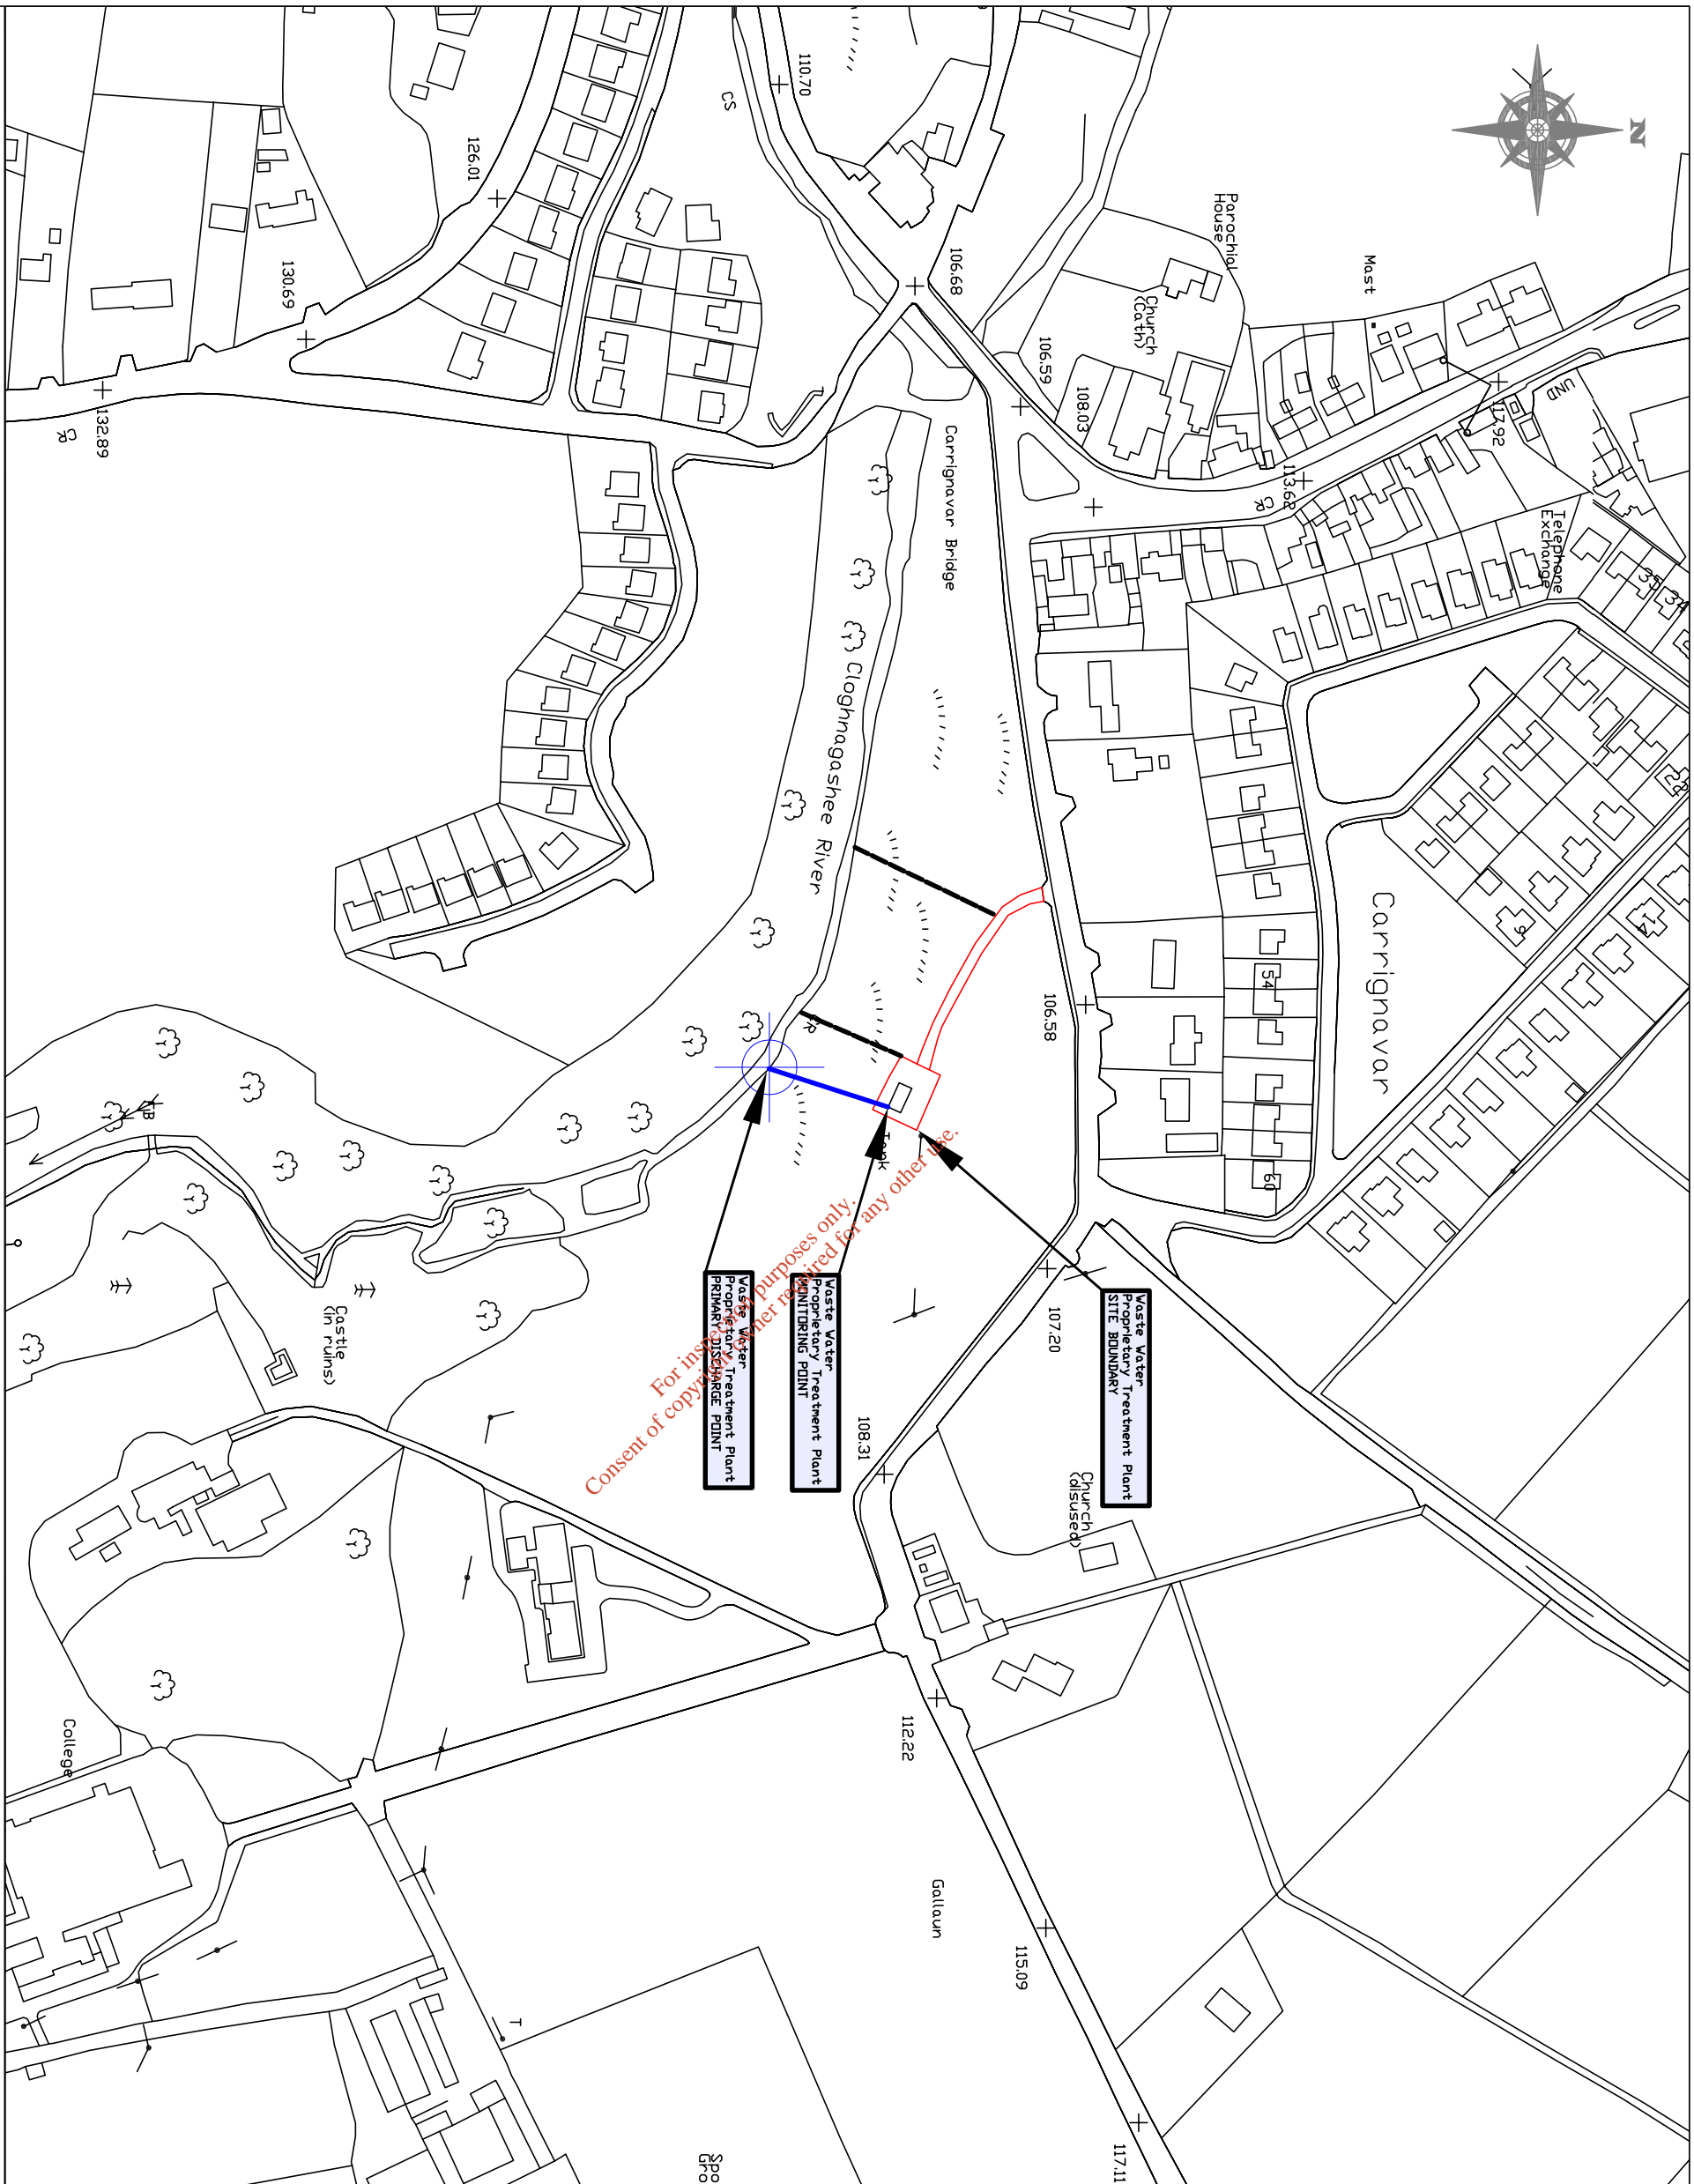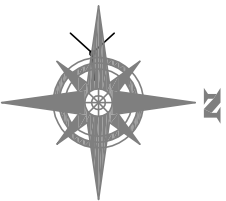

NOTES:

This map is the property of Cork County Council. It is a confidential document and must not be copied, used, or its contents divulged without the Council's prior written consent.

Drdrance Survey Ireland data reproduced under DSI Licence number: Cork County Council CCHA 2004/07. Unauthorised reproduction infringes Drdrance Survey Ireland and Government of Ireland. © Drdrance Survey Ireland





CORK COUNTY COUNCIL
 South Cork Division
 County Hall,
 Carrigrohane Rd.,
 Cork.
 Tel. 021-4276891
 Fax 021-4276321

Rev	By	Date	Description

N.O'Keefe, B.Eng., C.Eng., Eurling, F.I.E.I., M.I.C.E.,
 County Engineer
 County Hall, Cork
 P.Power
 Director of Services
 South Cork.

Project: EPA LICENCE APPLICATION Carrignavar WW
Title: B2-Site Plan of Waste Water Treatment Plant.
 Location : Carrignavar, Co. Cork
 Surveyed: J.S./T.MCM Checked: J.S.
 Drawn: T. MCM Approv.: G.O'H
 Signed: Date: Dec. 2009
 Original Scales: 1: 2500
 Drawing No: B2-MOP4

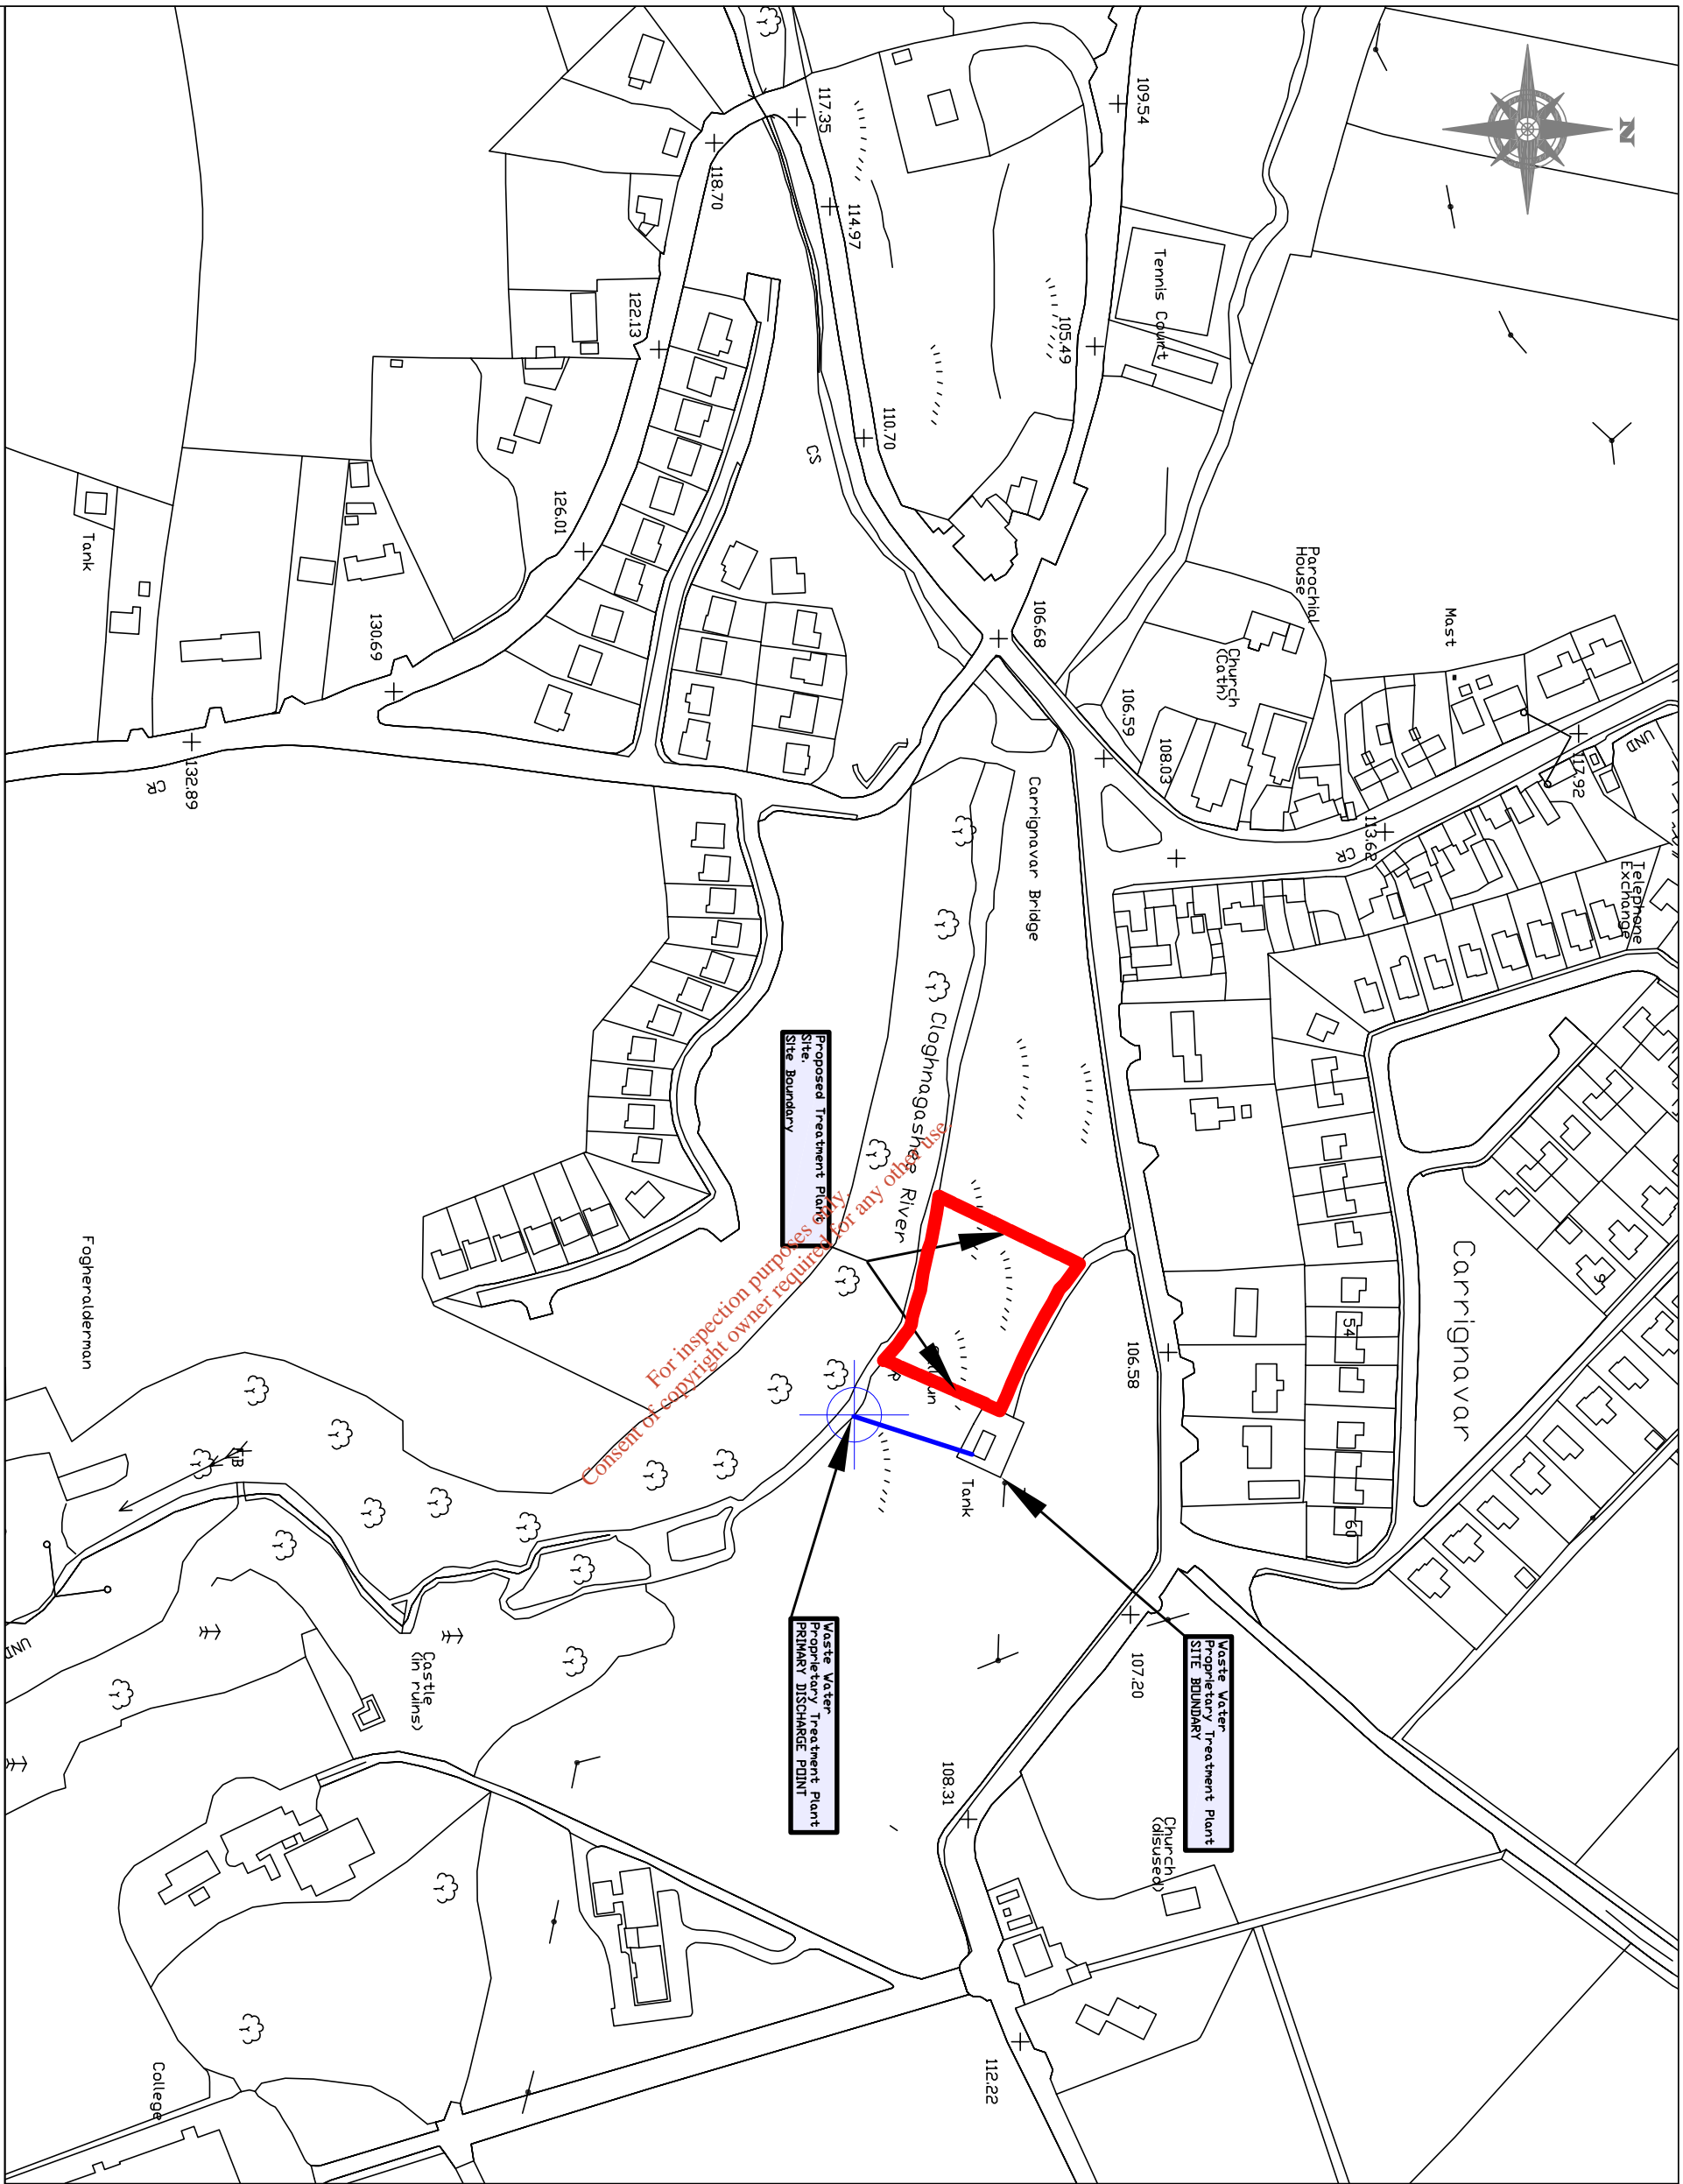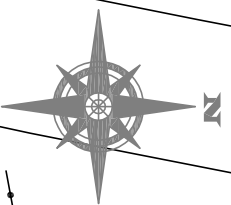

NOTES:

This map is the property of Cork County Council. It is a confidential document and must not be copied, used, or its contents divulged without the Council's prior written consent.

Drdrance Survey Ireland data reproduced under DSI Licence number: Cork County Council CCHA 2004/07. Unauthorised reproduction infringes Drdrance Survey Ireland and Government of Ireland. © Drdrance Survey Ireland

Proposed Treatment Plant site
 -- Red





CORK COUNTY COUNCIL
 South Cork Division
 County Hall,
 Carrigrohane Rd.,
 Cork.
 Tel: 021-4276891
 Fax: 021-4276321

Rev	By	Date	Description

N.O'Keefe, B.Eng., C.Eng., Eurling, F.I.E.I., M.I.C.E.,
 County Engineer
 County Hall, Cork
 P.Power
 Director of Services
 South Cork.

Project: EPA LICENCE APPLICATION Carrignavar WW
Title: B2-Site Plan of Waste Water Treatment Plant.
 Location : Carrignavar, Co. Cork
 Surveyed: J.S./T.MCM Checked: J.S.
 Drawn: T. MCM Approv.: G.O'H
 Signed: Date: Dec. 2009 Drawing No: B2-MAPS

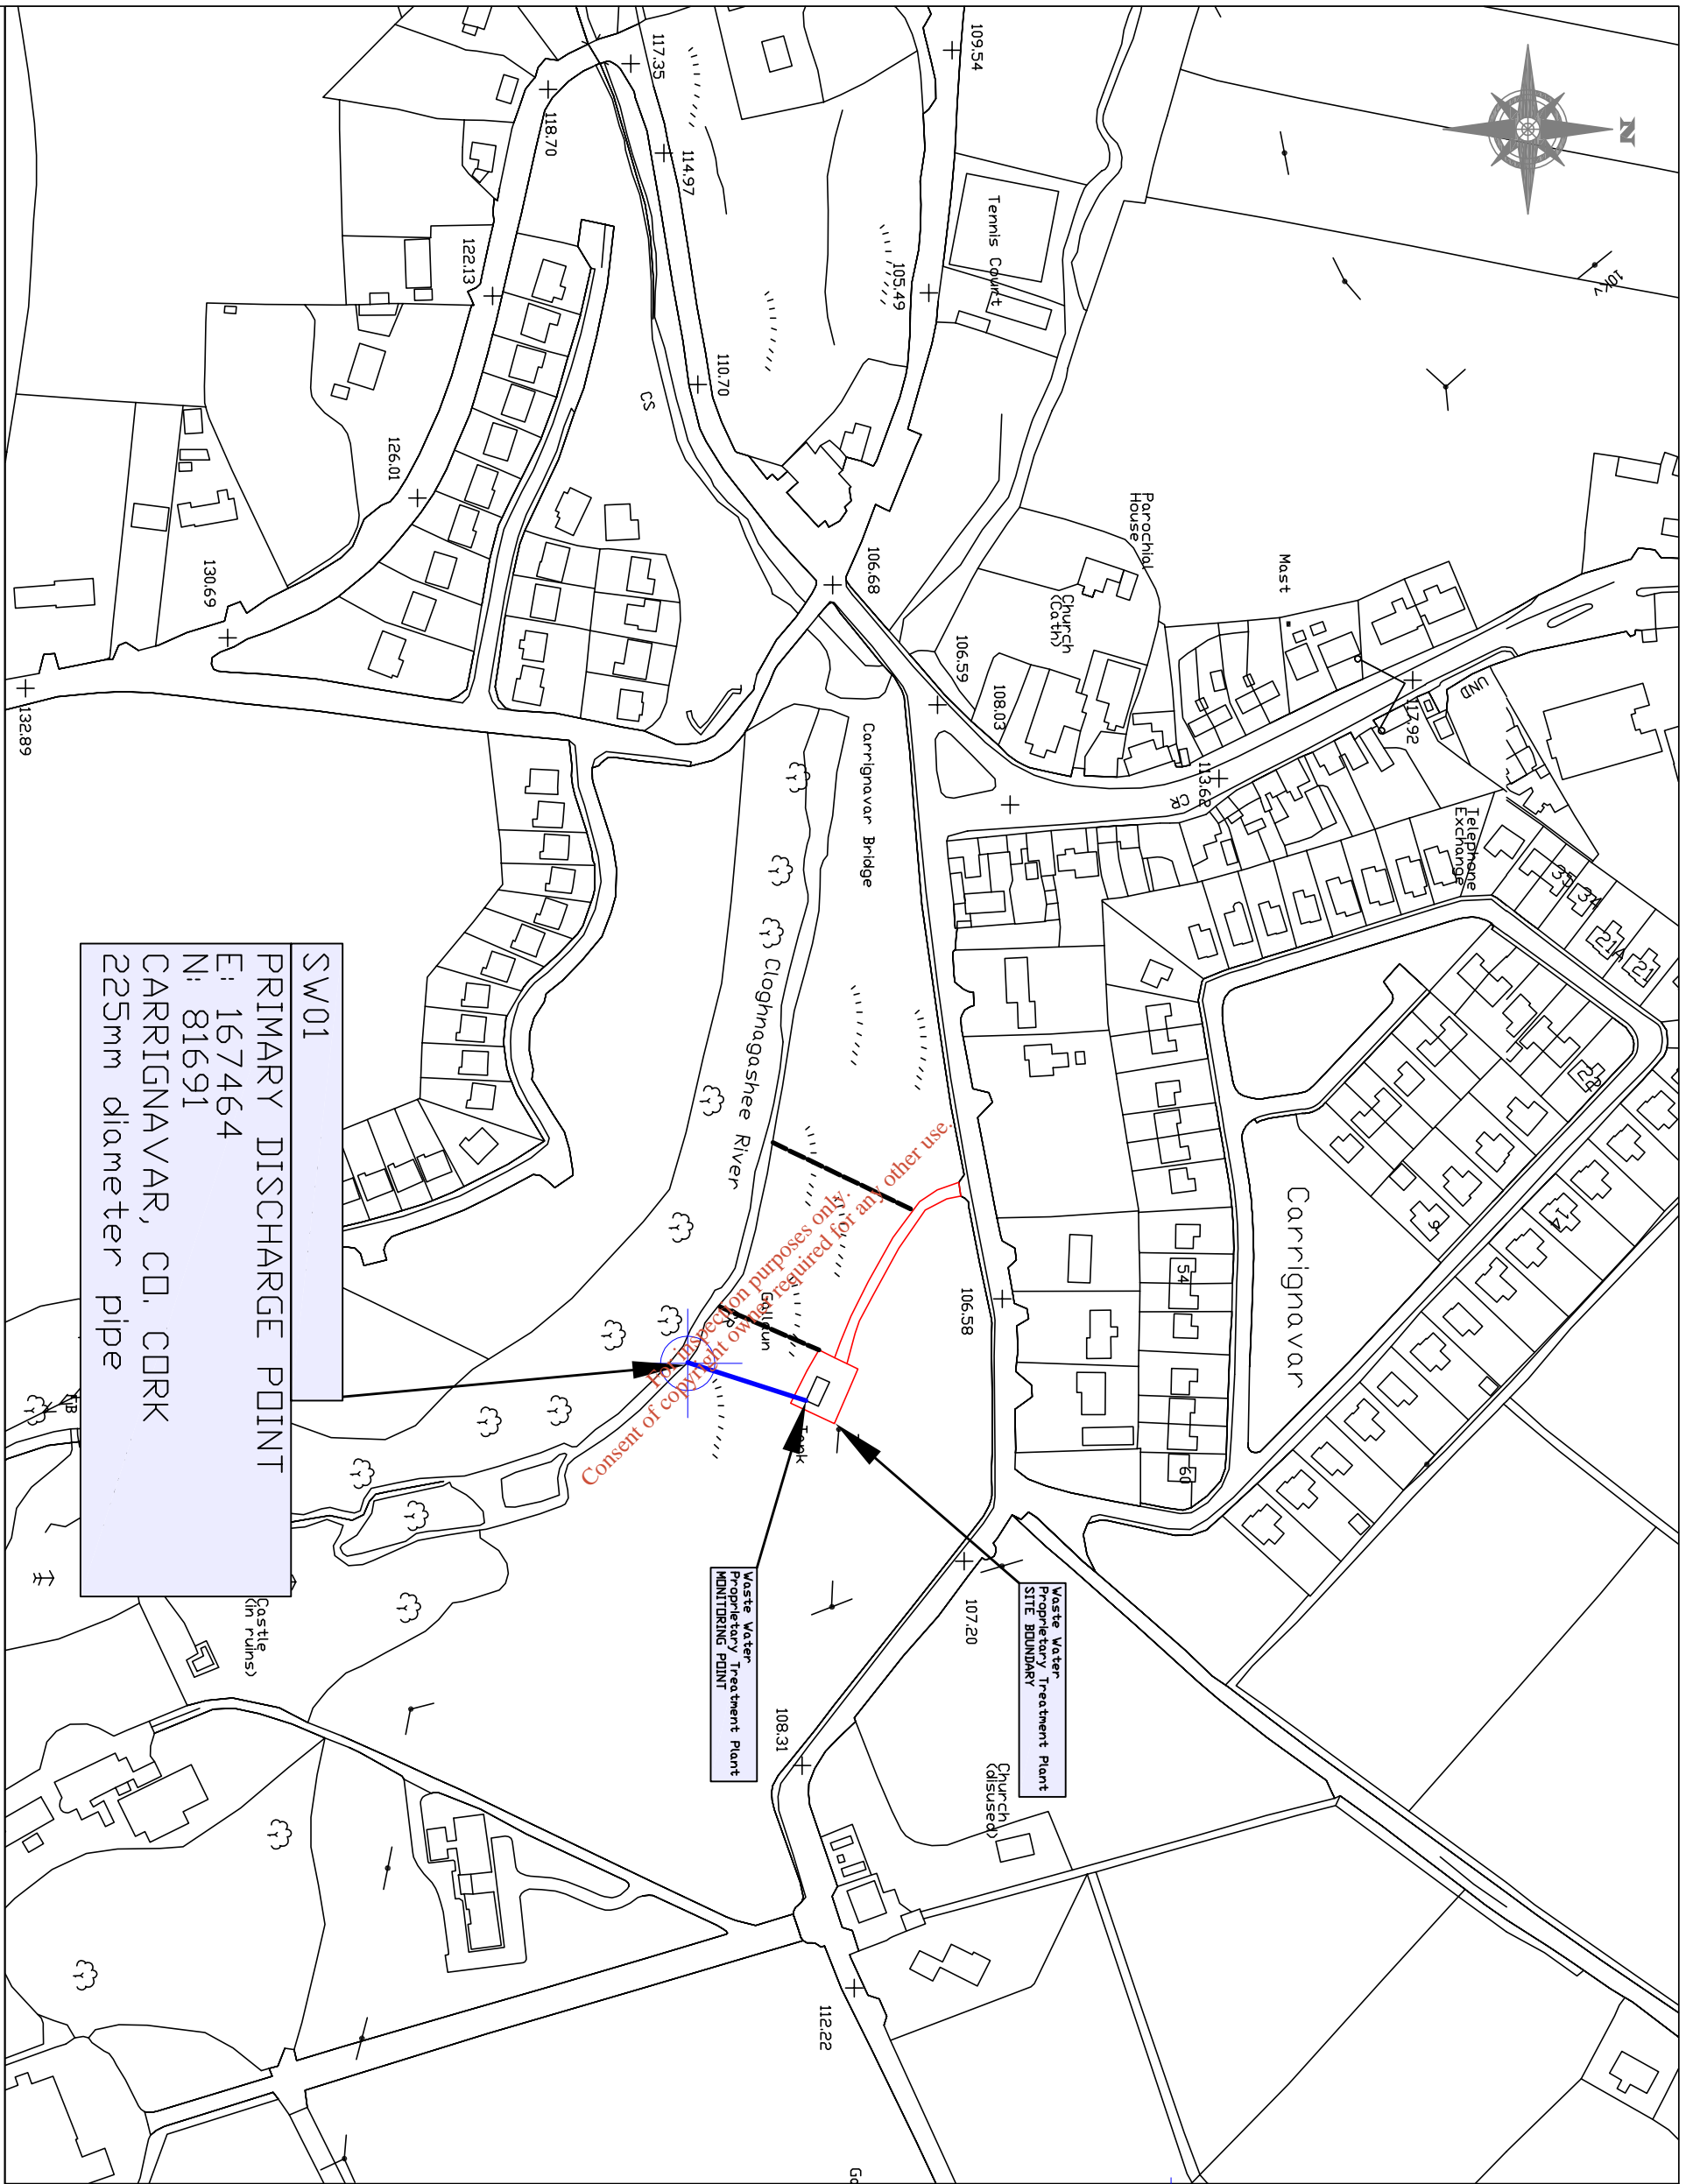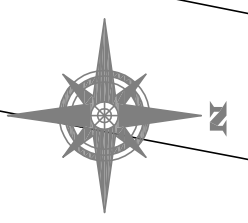

Primary Discharge Point

NOTES:
 This map is the property of Cork County Council. It is a confidential document and must not be copied, used, or its contents divulged without the Council's prior written consent.
 Ordnance Survey Ireland data reproduced under DSI Licence numbers:
 Cork County Council CCHA 2004/07.
 Unauthorised reproduction infringes Ordnance Survey Ireland and Government of Ireland. © Ordnance Survey Ireland





CORK COUNTY COUNCIL
 South Cork Division
 County Hall,
 Carrigrohane Rd.,
 Cork.
 Tel. 021-4276891
 Fax 021-4276321

Rev	By	Date	Description

N.O'Keefe, B.Eng., C.Eng., Eurling, F.I.E.I., M.I.C.E.,
 County Engineer
 County Hall, Cork
 P.Power
 Director of Services
 South Cork.


Project: EPA LICENCE APPLICATION Carrignavar WW
Title: B3-Primary Discharge Point.
 Location : Carrignavar, Co. Cork
 Surveyed: J.S./T.MCM Checked: J.S.
 Drawn: T. MCM Approv.: G.O'H
 Signed: Date: Dec. 2009
 Original Scales: 1:2500
 Drawing No: B3-MAPS

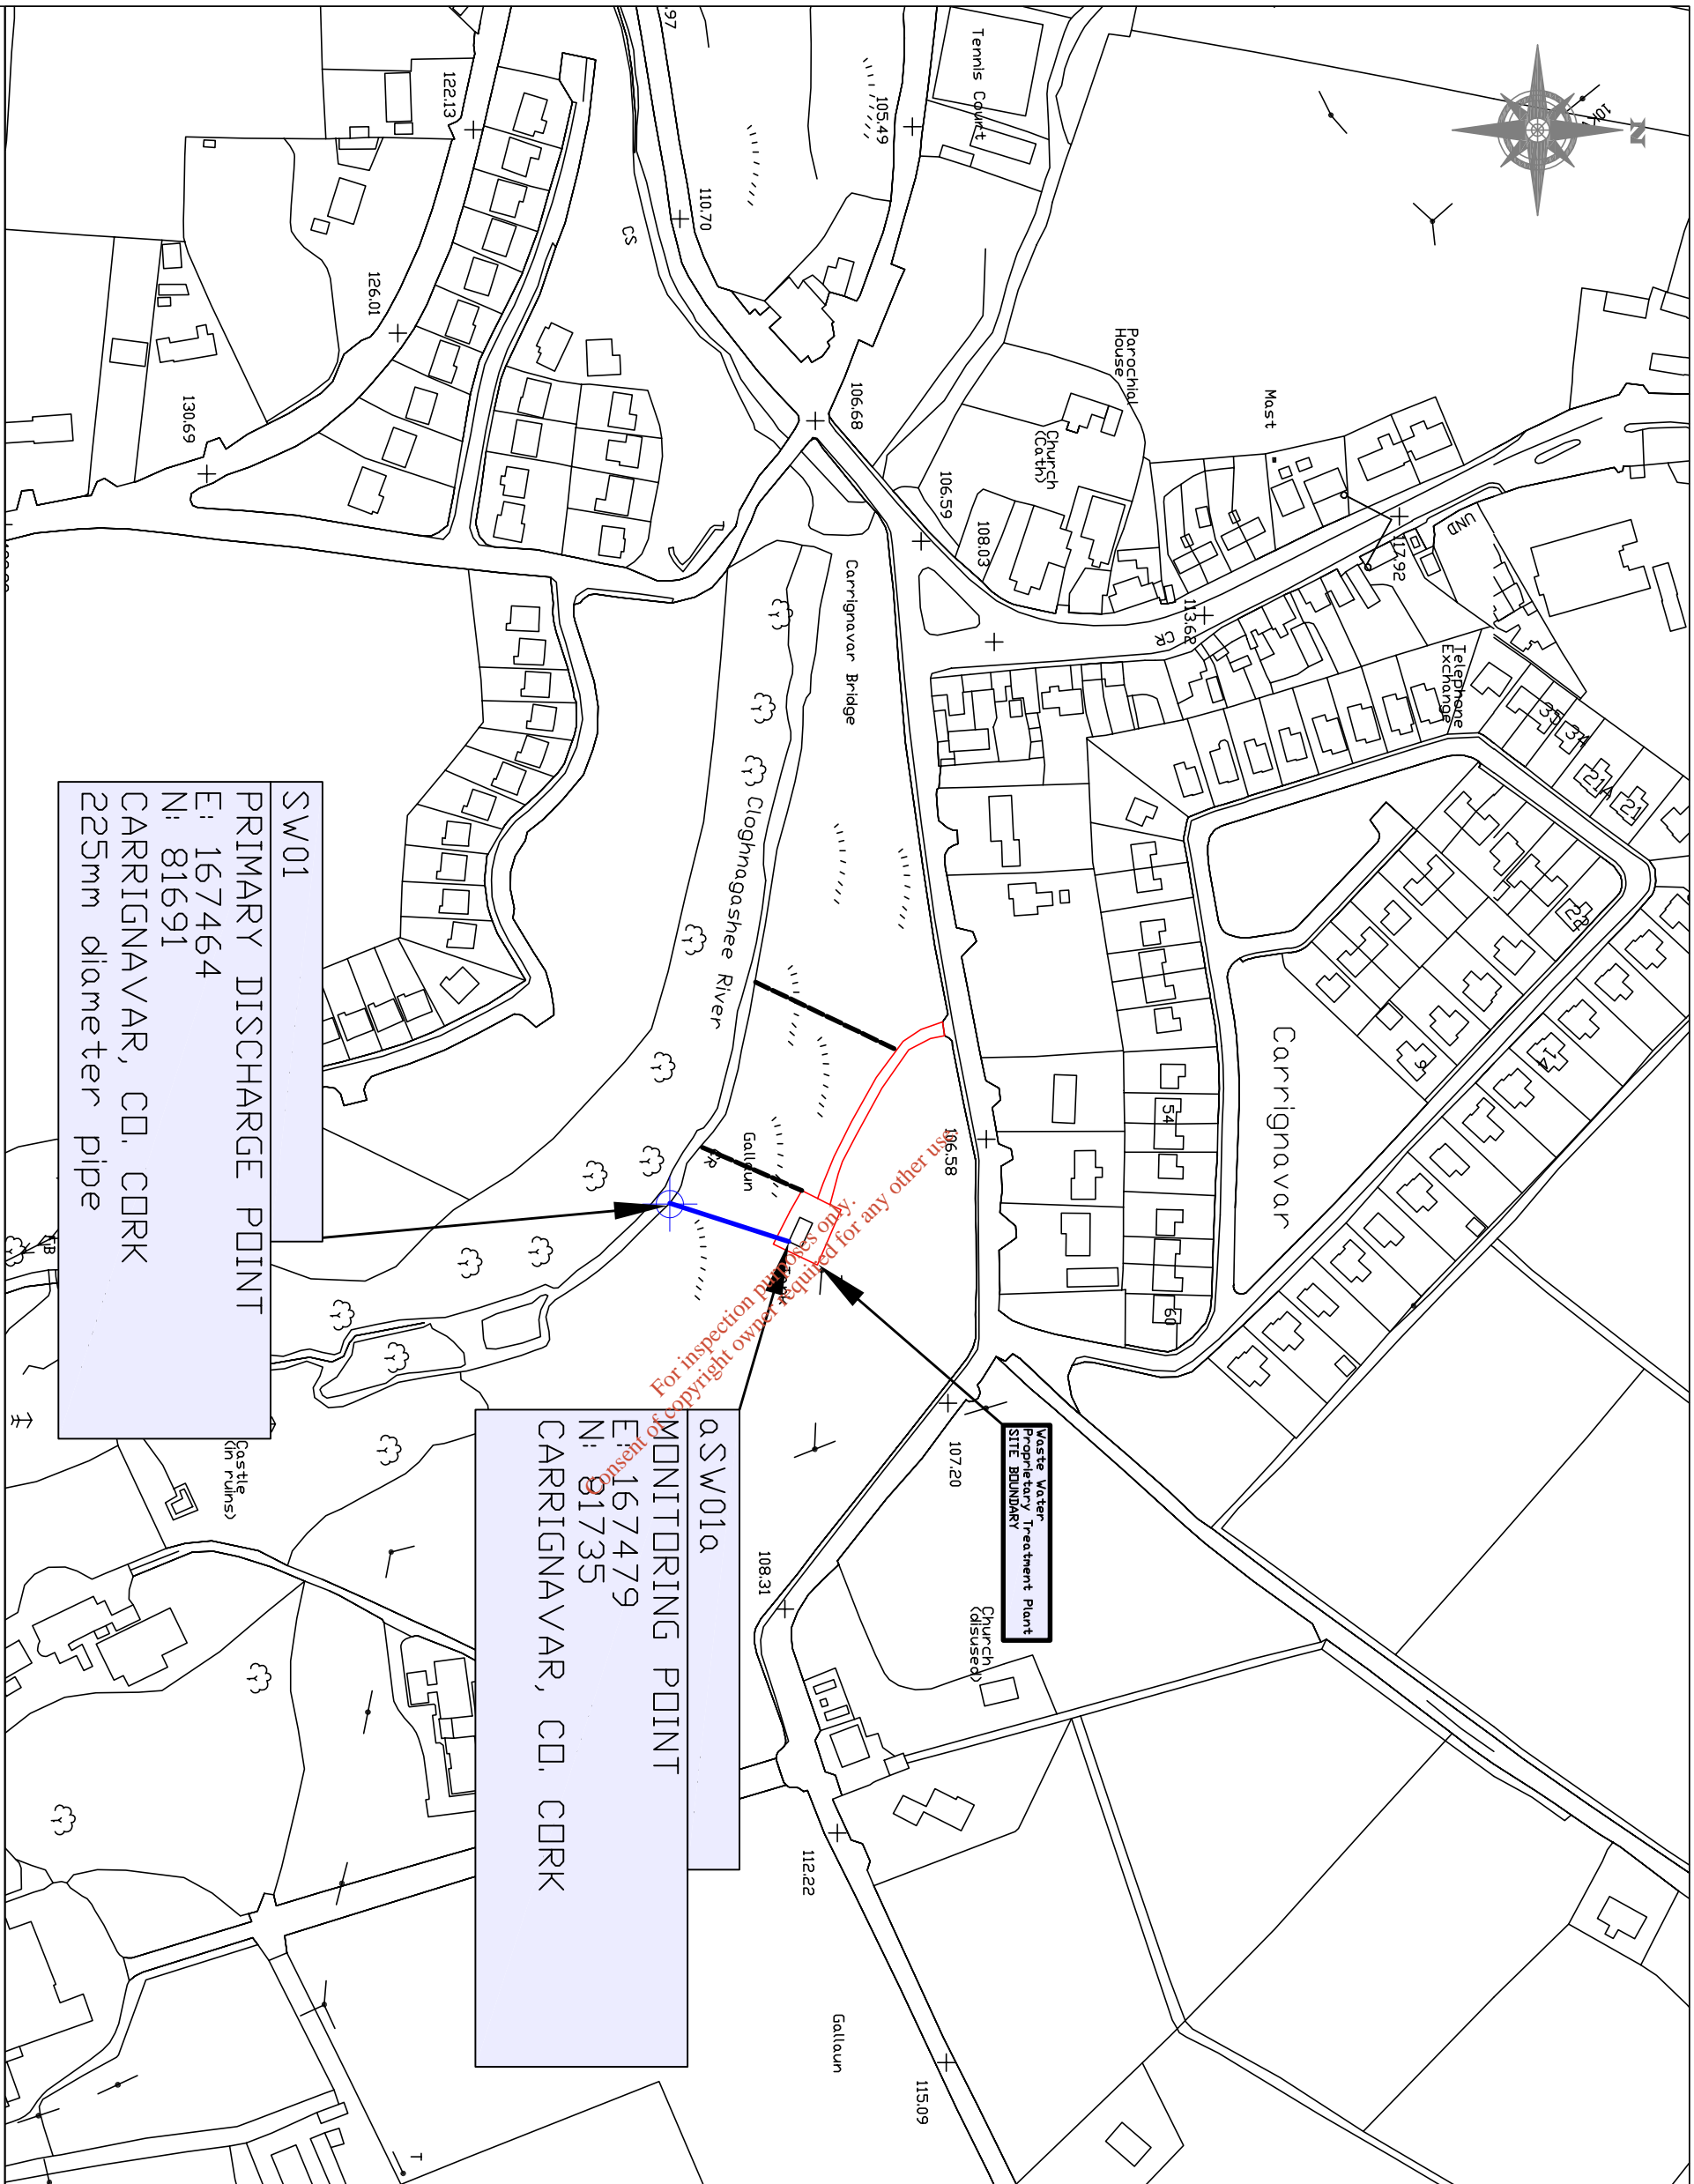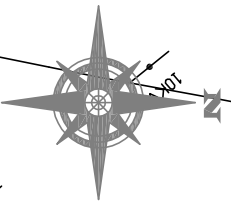

SW01
PRIMARY DISCHARGE POINT
 E: 167464
 N: 81691
 CARRIGNAVAR, CD. CORK
 225mm diameter pipe

MSW01a
MONITORING POINT
 E: 167479
 N: 81735
 CARRIGNAVAR, CD. CORK

Waste Water
 Proprietary Treatment Plant
 SITE BOUNDARY

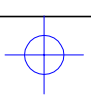 Primary Discharge Point

NOTES:
 This map is the property of Cork County Council. It is a confidential document and must not be copied, used, or its contents divulged without the Council's prior written consent.
 Ordnance Survey Ireland data reproduced under OSI Licence number:
 Cork County Council CCMA 2004/07.
 Unauthorised reproduction infringes Ordnance Survey Ireland and Government of Ireland. © Ordnance Survey Ireland



CORK COUNTY COUNCIL
 South Cork Division
 County Hall,
 Carrigrohane Rd.,
 Cork.
 Tel. 021-4276891
 Fax 021-4276321

Rev	By	Date	Description

N.O'Keefe, B.Eng., C.Eng., Eurling, F.I.E.I., M.I.C.E.,
 County Engineer
 County Hall, Cork
 P.Power
 Director of Services
 South Cork.

Project: EPA LICENCE APPLICATION Carrignavar WW
Title: B3-Primary Discharge Point.
 Location : Carrignavar, Co. Cork
 Surveyed: J.S./T.MCM Checked: J.S.
 Drawn: T. MCM Approv.: G.O'H
 Signed: Date: Dec. 2009 Drawing No: B3-MAP7






CORK COUNTY COUNCIL
 South Cork Division
 County Hall,
 Carrigrohane Rd.,
 Cork.

Tel. 021-4276891
 Fax 021-4276321

Rev	By	Date	Description

N.O'Keefe, B.Eng., C.Eng., Eurling, F.I.E.I., M.I.C.E., County Engineer County Hall, Cork
P.Power Director of Services South Cork.

Project: EPA LICENCE APPLICATION Carrignavar WW	
Title: B3-Primary Discharge Point.	
Location: Carrignavar, Co. Cork	
Surveyed: J.S./T.M.C.M. Checked: J.S.	Original Scale: 1:1000
Drawn: T. McM	Appr.: G.O'H
Signed: _____	Date: Dec. 2009
Drawing No: B3-MAP8	

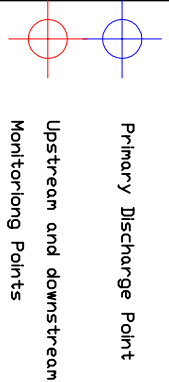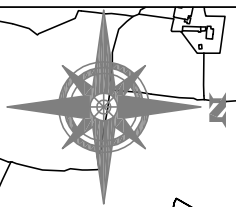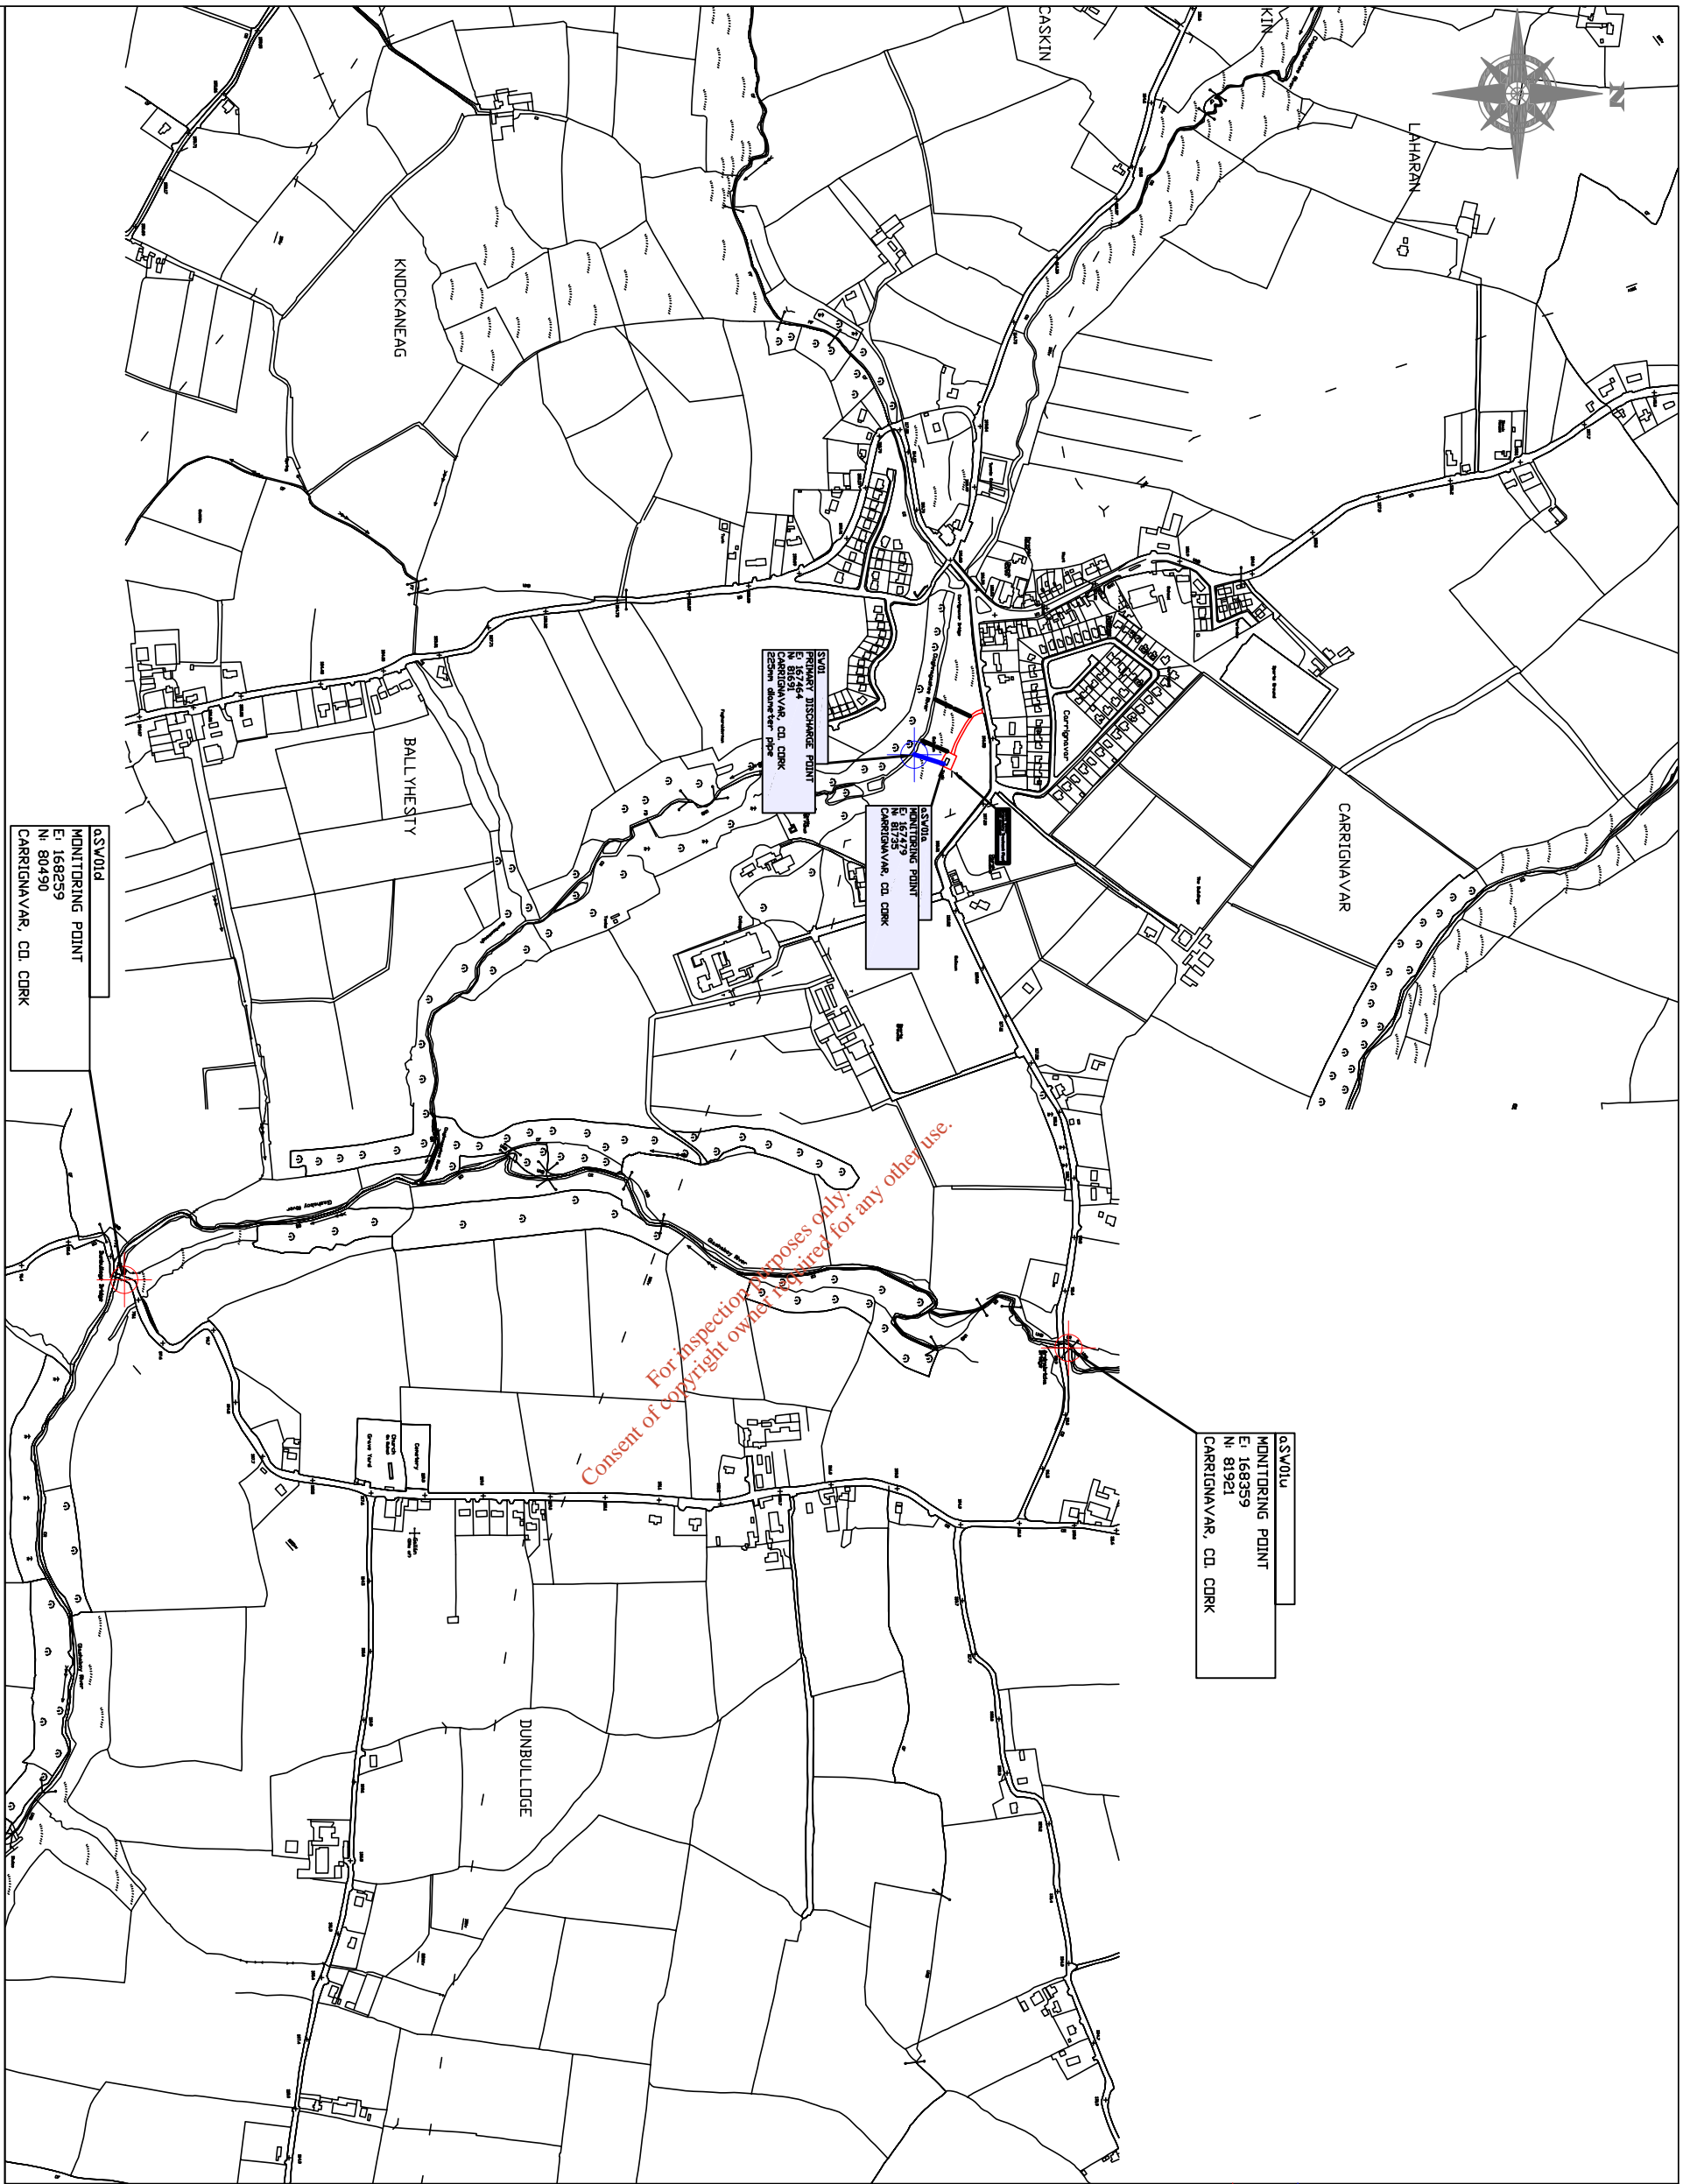

NOTES:
 This map is the property of Cork County Council. It is a confidential document and must not be copied, used, or its contents divulged without the Council's prior written consent.
 Drednance Survey Ireland data reproduced under DSI Licence number: Cork County Council CCHA 2004/07. Unauthorised reproduction infringes Drednance Survey Ireland and Government of Ireland. © Drednance Survey Ireland

Newspaper Advertisement

Cork County Council Southern Division

APPLICATION TO THE ENVIRONMENTAL PROTECTION AGENCY FOR A WASTEWATER DISCHARGE LICENCE

In accordance with the Waste Water Discharge (Authorisation) Regulations 2007, Water Services Southern Division, Cork County Council, County Hall, Carrigrohane Road, Cork is applying to the Environmental Protection Agency for a Waste Water Discharge Licence for the agglomeration of Carrignavar at the following locations:

Plant Name	Location	National Grid Ref
Carrignavar WWTP	Carrignavar	167476E, 081740N

Discharge	Function	Receptor	Townland	Grid Ref
Primary	Major Outfall	Cloghnagashee River	Carrignavar	167464E, 081691N

A copy of the application for the Waste Water Discharge Licence and such further information relating to the application as may be furnished to the Agency in the course of the Agency's consideration of the Application shall as soon as is practicable after receipt by the Agency be available for inspection or purchase at:

- Environmental Protection Agency,
PO Box 3000,
Johnstown Castle Estate,
Co. Wexford.
LoCall: 1890 335599
Tel: 053-9160600
Fax: 053-9160699
Email: info@epa.ie
or
- Cork County Council,
Water Services South,
County Hall,
Carrigrohane Road,
Cork.
Tel: 021-4276891
Fax: 021-4276321

Submissions in relation to the application may be made to the Environmental Protection Agency at its headquarters described above.

12th August 2010
Ltd.,
Clonakilty,
Co. Cork

IRISH EXAMINER

Lormac Industrial Distributors Ltd., 8 - 10 City Link Park, Forge Hill, Cork	*	*	*	*	*
--	---	---	---	---	---

For further information please contact **Environment Directorate, Cork County Council, Inniscarra, Co. Cork. Telephone: (021) 4532700.**

APPLICATION TO THE ENVIRONMENTAL PROTECTION AGENCY FOR A WASTEWATER DISCHARGE LICENCE

In accordance with the Wastewater Discharge (Authorisation) Regulations 2007, Water Services Southern Division, Cork County Council, County Hall, Carrigrohane Road, Cork is applying to the Environmental Protection Agency for a Wastewater Discharge Licence for the agglomeration of Carrignavar at the following locations:

Plant	Name Location	National Grid Ref	
Carrignavar WWTP	Carrignavar	167476E, 081740N	
Discharge Function	Receptor	Townland	Grid Ref
Primary Major Outfall	Cloghnagashee River	Carrignavar	167464E, 081691N

A copy of the application for the Wastewater Discharge Licence and such further information relating to the application as may be furnished to the Agency in the course of the Agency's consideration of the Application shall, as soon as is practicable after receipt by the Agency, be available for inspection or purchase at:

- Environmental Protection Agency, PO Box 3000, Johnstown Castle Estate, Co. Wexford, LoCall: 1890 335 599; Tel: 053-9160600; Fax: 053-9160699; Email: info@epa.ie
- Cork County Council Offices, Water Services South, County Hall, Carrigrohane Road, Co. Cork, Tel: 021 - 4276891; Fax: 021 - 4276321.

Submissions in relation to the application may be made to the Environmental Protection Agency at its headquarters described above.

APPLICATION TO THE ENVIRONMENTAL PROTECTION AGENCY FOR A WASTEWATER DISCHARGE LICENCE

In accordance with the Wastewater Discharge (Authorisation) Regulations 2007, Water Services Southern Division, Cork County Council, County Hall, Carrigrohane Road, Cork is applying to the Environmental Protection Agency for a Wastewater Discharge Licence for the agglomeration of Glenville at the following locations:

Plant Name	Location	National Grid Ref
Glenville WWTP	Graigue East, Glenville	170960E, 087618N

Discharge Function	Receptor	Townland	Grid Ref
Primary Major Outfall	Owenbawn River	Graigue East	170996E, 087592N
Secondary Minor Outfall	Owenbawn River	Glenville	171440E, 089491N

A copy of the application for the Wastewater Discharge Licence and such further information relating to the application as may be furnished to the Agency in the course of the Agency's consideration of the Application shall, as soon as is practicable after receipt by the Agency, be available for inspection or purchase at:

- Environmental Protection Agency, PO Box 3000, Johnstown Castle Estate, Co. Wexford, LoCall: 1890 335 599; Tel: 053-9160600; Fax: 053-9160699; Email: info@epa.ie
- Cork County Council Offices, Water Services South, County Hall, Carrigrohane Road, Co. Cork, Tel: 021 - 4276891; Fax: 021 - 4276321.

Submissions in relation to the application may be made to the Environmental Protection Agency at its headquarters described above.

Briefing sessions will be held in Cork County Council offices in Kent Street, Clonakilty Co. Cork on 17th December at 3.00pm in County Office, Annabell, Mallow, Co. Cork on 18th December at 3.00pm and on 19th December, County Hall, Clonakilty, Co. Cork at 3.00pm.

Interested parties can obtain an application form for inclusion on this list, and/or book a place at one of the briefing meetings as follows:

Division	Tel no:
South Cork	021 4285126
North Cork	022 30437/30454
West Cork	023 8858812

All interested parties are welcome to attend briefing.

The approved list will be subject to updates.

Closing date for receipt of completed application form is 4.00pm on Friday, 29th January 2010. Completed application forms are to be submitted in sealed envelopes marked "Grave Diggers Approved List" and addressed to Ms. Linda Skillington, Staff Officer, Health and Safety Department, Floor 6, County Library Building, Carrigrohane Road, Cork.

PLANNING

NOTICE UNDER SECTION 179 OF THE PLANNING AND DEVELOPMENT ACT, 2000 AND PART 8, ARTICLE 81 OF THE PLANNING AND DEVELOPMENT REGULATIONS, 2001 TO 2006

Pursuant to the requirements of Part 8 of the Planning and Development Regulations, 2001 to 2006, notice is hereby given that Cork County Council proposes to carry out the following development:-

Construction of a Road Improvement Scheme on the L2472, Moneygurney Road and L2471, Clarke's Hill Road.

Location:

In the townlands of Moneygurney, Mounthovel and Monfieldstown.

Nature and extent of proposed development:

The Road Improvement Scheme commences on the L2472 Moneygurney Road and Road initially East past The Borough, Forthill, Laneborough, and Foxwood Estates. The improvement scheme continues past the Garryduff Sports Centre and will finish a short distance beyond the Mount Oval Entrance on the L2471 Clarke's Hill Road. The Scheme will measure approximately 1.8km and the roads are within a 50 km/h speed limit.

The Scheme is an extensive Urban Road Improvement project that will include drainage works, public lighting, footpaths, set-down facilities at existing bus stops, road widening and re-surfacing, junction improvements, accommodation works and traffic calming measures. In order to deliver this Scheme, land acquisition will be necessary.

The proposed scheme is designed to benefit all road users with a specific emphasis on providing facilities for vulnerable road users.

Plans and particulars of the proposal will be available for inspection by the public for a period beginning on the 11th December, 2009 and ending on the 5th February, 2010 in the following venues:

- Floor 5, County Hall, Cork
- Area Engineer's Office in Carrigaline
- Water Services Operational, Marchwood, Rochestown Road

on each day during which the said offices are open for the transaction of business.

A copy of the documents may be purchased on payment of a specified fee not exceeding the reasonable cost of making a copy.

Submissions and observations with respect to the proposed development, dealing with the proper planning and sustainable development of the area in which the development will be situated, may be made in writing to the:

Senior Engineer, Non-Internal Road Design Office, Cork County Council, Innishmore, Ballinacollig, Co. Cork on or before 5.00p.m. Friday, 19th February, 2010.

arranged around a central, private courtyard garden. The main entrance is on Park Terrace South and there are staff and service entrances on Park Row. There are doors and windows to all street and courtyard elevations, and there are balconies on the west elevation overlooking Park Avenue and on the internal east elevation overlooking the courtyard. The development includes on-street parking spaces, an ESB sub-station, a service area and bin storage accessed from Park Row, and ancillary works. The planning application may be inspected or purchased, at a fee not exceeding the reasonable cost of making a copy, at the offices of Dublin City Council during its public opening hours and a submission or observation in relation to the application may be made to the authority in writing on payment of the prescribed fee within the period of 5 weeks beginning on the date of receipt by the authority of the application.

FINGAL COUNTY COUNCIL: Cosgrave Property Developments Limited

intends to apply for planning permission for development on a site at Gulliver's Retail Park, Northwood, Dublin 9. The proposed development will consist of the subdivision of permitted retail unit D1A (permitted under original reg. ref. F04A/1562 and amended under reg. refs. F06A/0645 and F07A/0890) to provide for two no. separate retail units; D1A-a OF 108 sq m and D1A-b OF 132 sq m (no increase to the existing floorspace is proposed). The proposed development also includes minor modifications to the existing entrance doorway on the front (south) elevation; all on a site of 0.024 ha. The planning application may be inspected or purchased at a fee not exceeding the reasonable cost of making a copy at the offices of the planning authority during the public opening hours of 9.30am to 3.30pm Monday to Friday at Fingal County Council, Fingal County Hall, Main Street, Swords, Fingal, Co. Dublin. A submission or observation in relation to the application may be made in writing to the planning authority on payment of a fee of €20 within the period of 5 weeks, beginning on the date of receipt by Fingal County Council of the application.

More Notices on Page 40

In Memoriam

In loving memory of DENIS McAUL anniversary is to A beautiful nature A heart of gold The loss to me Can never be taken (Always remember)

Kelleher

FIRST ANNIVERSARY In loving memory of THECLA, St. Convent. Rest in peace. (Always remember her extended family)

BUCKLEY

(Seven years): Cherished of a loving and band, dad, grandfather-in-law MI Jordans Bridge, Mallow. Always in our thoughts. (His wife Mary, John and their family)

HEALY

IN loving memory of BRENDAN, late aigue, Banteer. (remembered always son John)

SO

Attic Conversion

Attack You With Stairs

Fitted €449 (8' high 10 yr guarantee) fitted Irish. ISO 9000 27 yrs in business. access to attic. A Late Late Show. Free Brochure/Ordering 639 639 / 093 380. www.stira.ie

FOLDING Attic Stairs

plied & fully fitted. Call Safe Systems Ltd. 051-399921/087- www.atticstairsireland EST. 1999.

Building Services

CAVITY Wall & Insulation, Dunboyne Homes. €650 Start. Available. 1800 34

Flooring Contractors & Services

GENUINE MARBLE polished porcelain large sizes per sq m. Ph.042-9740278

TO ADVERTISE IN THE IRISH EXAMINER

LEGAL AND PUBLIC NOTICES SECTION

Contact: Sharon Blackshields or Emma Jane O'Keeffe

Tel: 021/4802180

Fax: 021/4271017

e-mail: notices@exam.com

Newspaper Advertisement

Cork County Council Southern Division

APPLICATION TO THE ENVIRONMENTAL PROTECTION AGENCY FOR A WASTEWATER DISCHARGE LICENCE

In accordance with the Waste Water Discharge (Authorisation) Regulations 2007, Water Services Southern Division, Cork County Council, County Hall, Carrigrohane Road, Cork is applying to the Environmental Protection Agency for a Waste Water Discharge Licence for the agglomeration of Carrignavar at the following locations:



Plant Name	Location	National Grid Ref
Carrignavar WWTP	Carrignavar	167476E, 081740N

Discharge	Function	Receptor	Townland	Grid Ref
Primary	Major Outfall	Cloghnagashee River	Carrignavar	167464E, 081691N

A copy of the application for the Waste Water Discharge Licence and such further information relating to the application as may be furnished to the Agency in the course of the Agency's consideration of the Application shall as soon as is practicable after receipt by the Agency be available for inspection or purchase at:

- Environmental Protection Agency,
PO Box 3000,
Johnstown Castle Estate,
Co. Wexford.
LoCall: 1890 335599
Tel: 053-9160600
Fax: 053-9160699
Email: info@epa.ie
or
- Cork County Council,
Water Services South,
County Hall,
Carrigrohane Road,
Cork.
Tel: 021-4276891
Fax: 021-4276321

Submissions in relation to the application may be made to the Environmental Protection Agency at its headquarters described above.

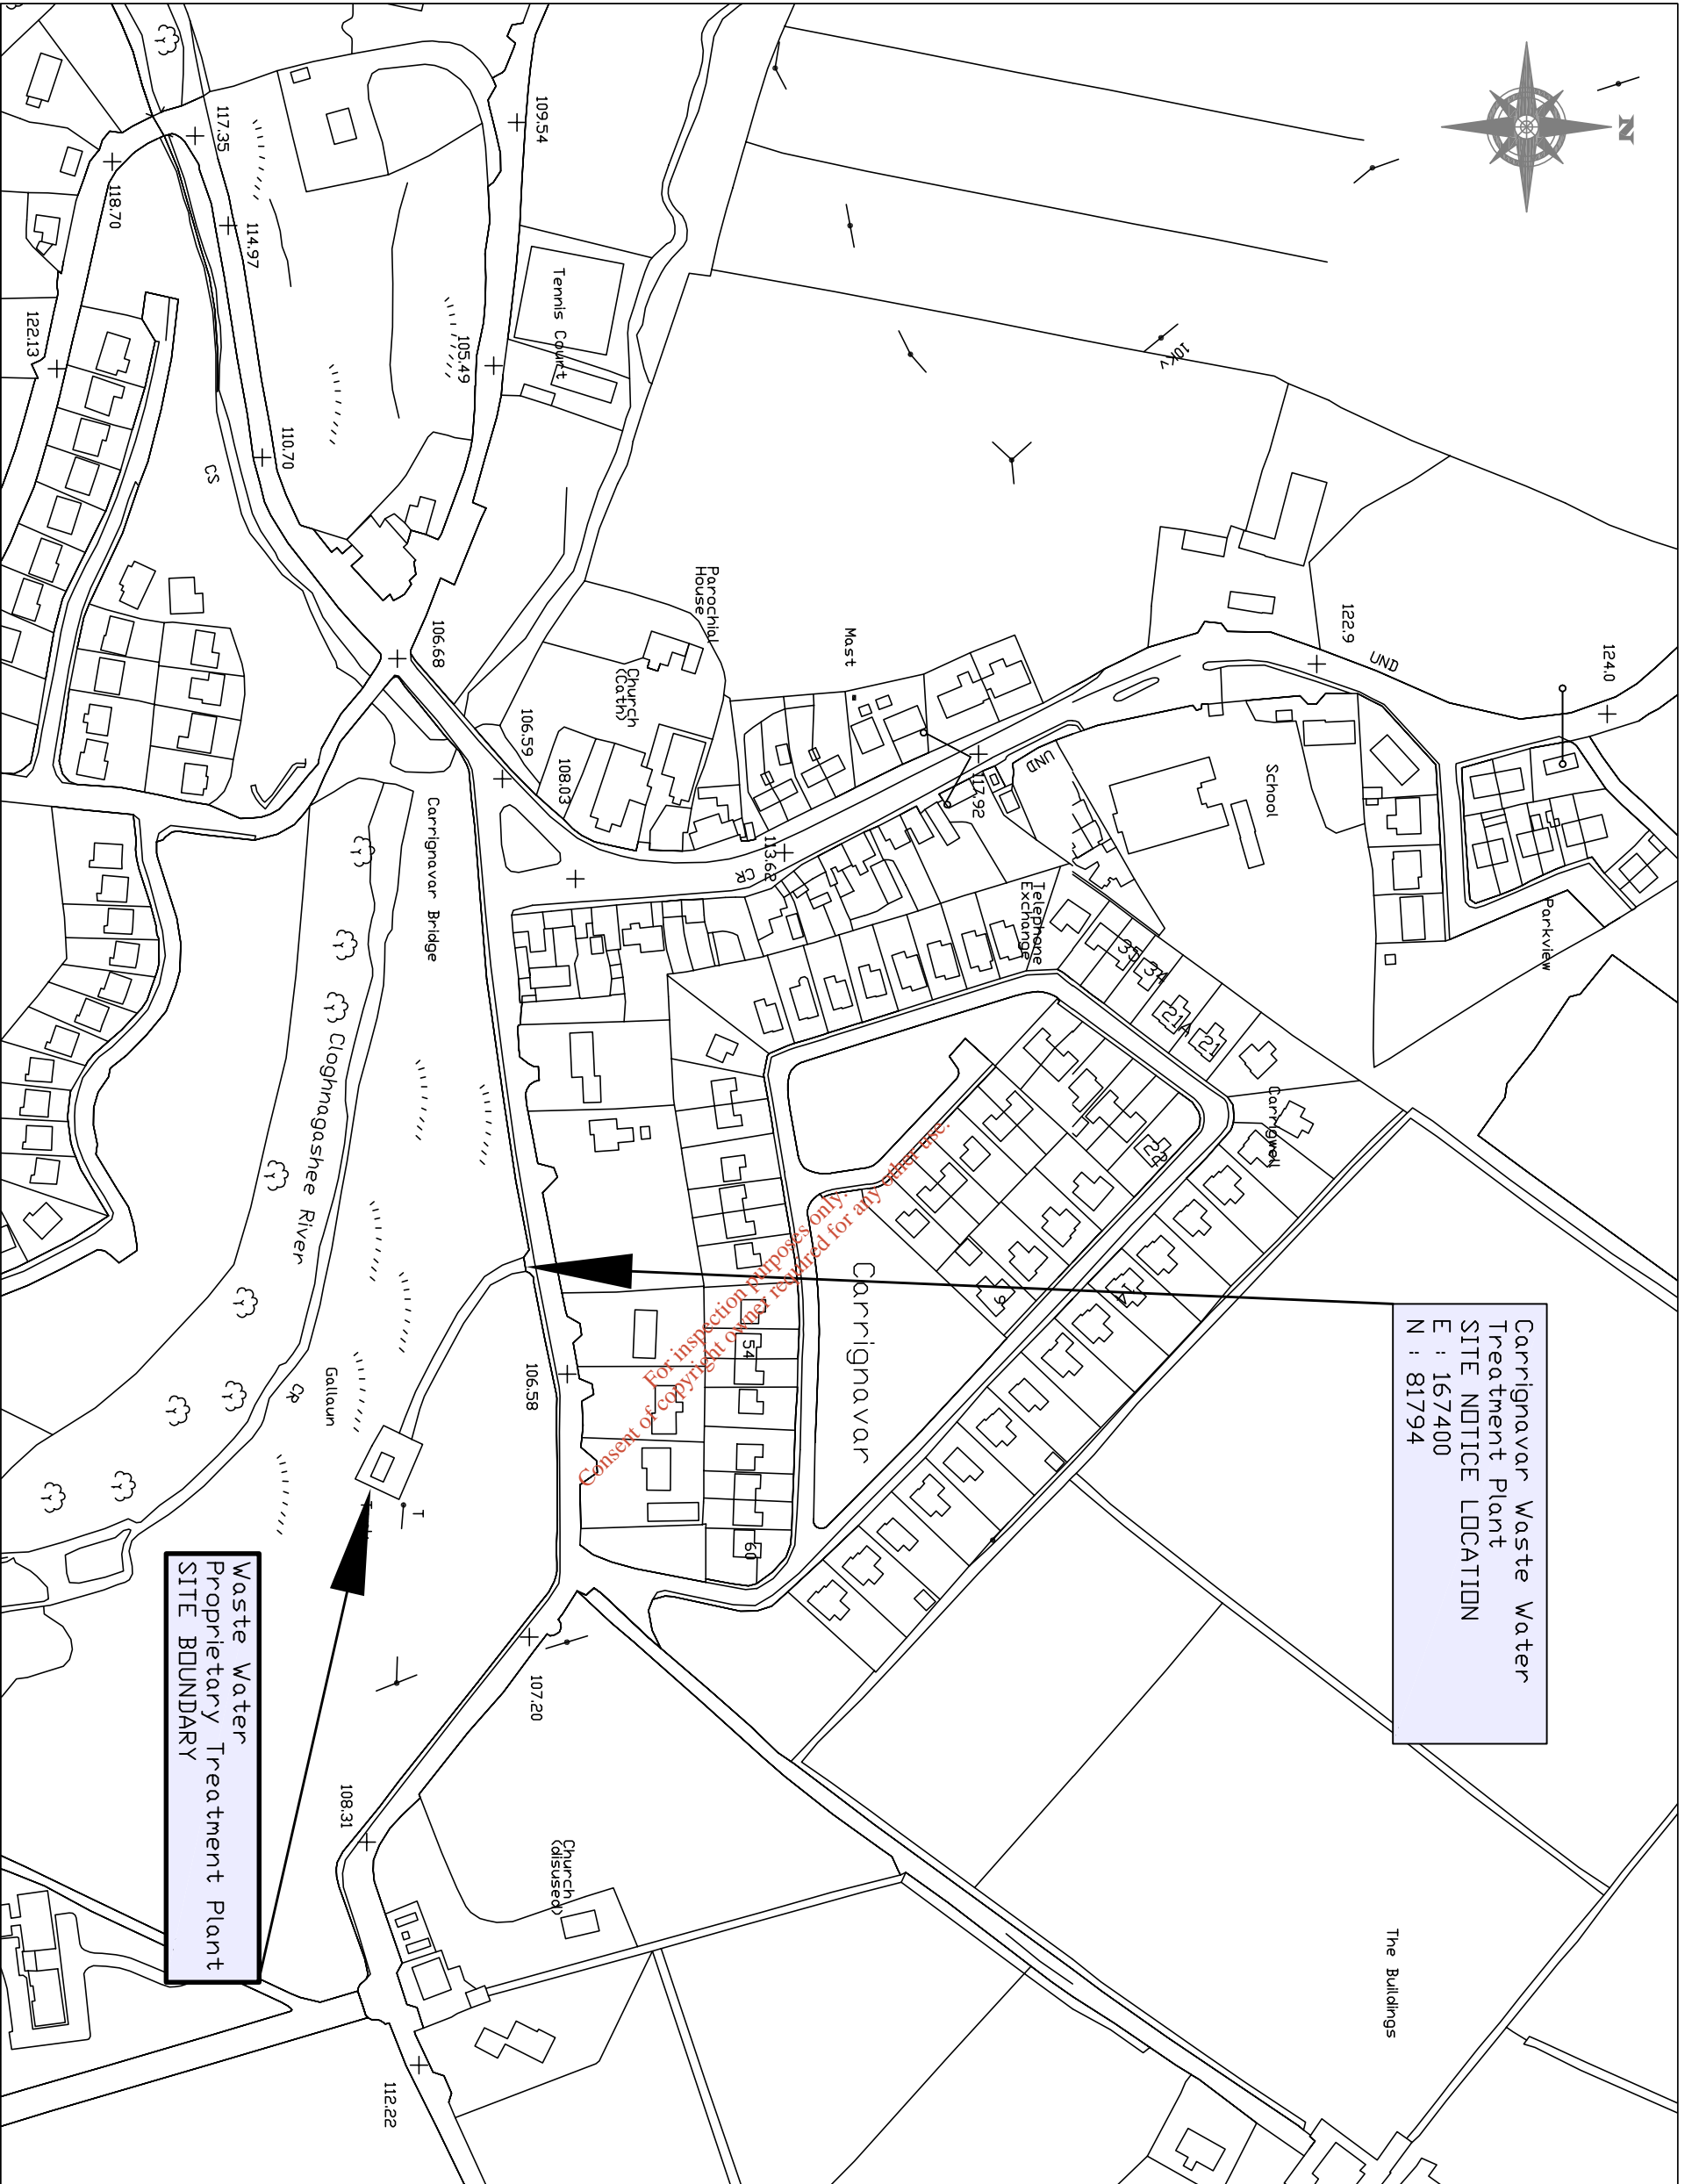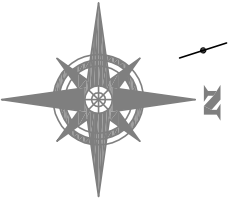

Carrignavar Waste Water
Treatment Plant
SITE NOTICE LOCATION
E : 167400
N : 81794

Waste Water
Proprietary Treatment Plant
SITE BOUNDARY

NOTES:
This map is the property of Cork County Council. It is a confidential document and must not be copied, used, or its contents divulged without the Council's prior written consent.
Drdrance Survey Ireland data reproduced under DSJ Licence number:
Cork County Council CCHA 2004/07.
Unauthorised reproduction infringes Drdrance Survey Ireland and Government of Ireland. © Drdrance Survey Ireland



CORK COUNTY COUNCIL
South Cork Division
County Hall,
Carrigrohane Rd.,
Cork.
Tel: 021-4276891
Fax 021-4276321

Rev	By	Date	Description

N.O'Keefe, B.Eng., C.Eng., Eurling, F.I.E.I., M.I.C.E.,
County Engineer
County Hall, Cork
P.Power
Director of Services
South Cork.

Project: EPA LICENCE APPLICATION Carrignavar WW
Title: B9-Site Notice Location.
Location : Carrignavar, Co. Cork
Surveyed: J.S./T.MCM Checked: J.S.
Drawn: T. MCM Approved: G.O'H
Signed: Date: Dec. 2009
Original Scales: 1: 2500
Drawing No: B8-MAP9