

SITE PLAN


**TULLEKA TRADING UNLIMITED,
GRAIGUE,
BALLINAKILL,
CO. LAOIS**

2025

Attachment 3.2.1.

CURRENT LICENCE REF: P0710-03

Application Ref: LA015950

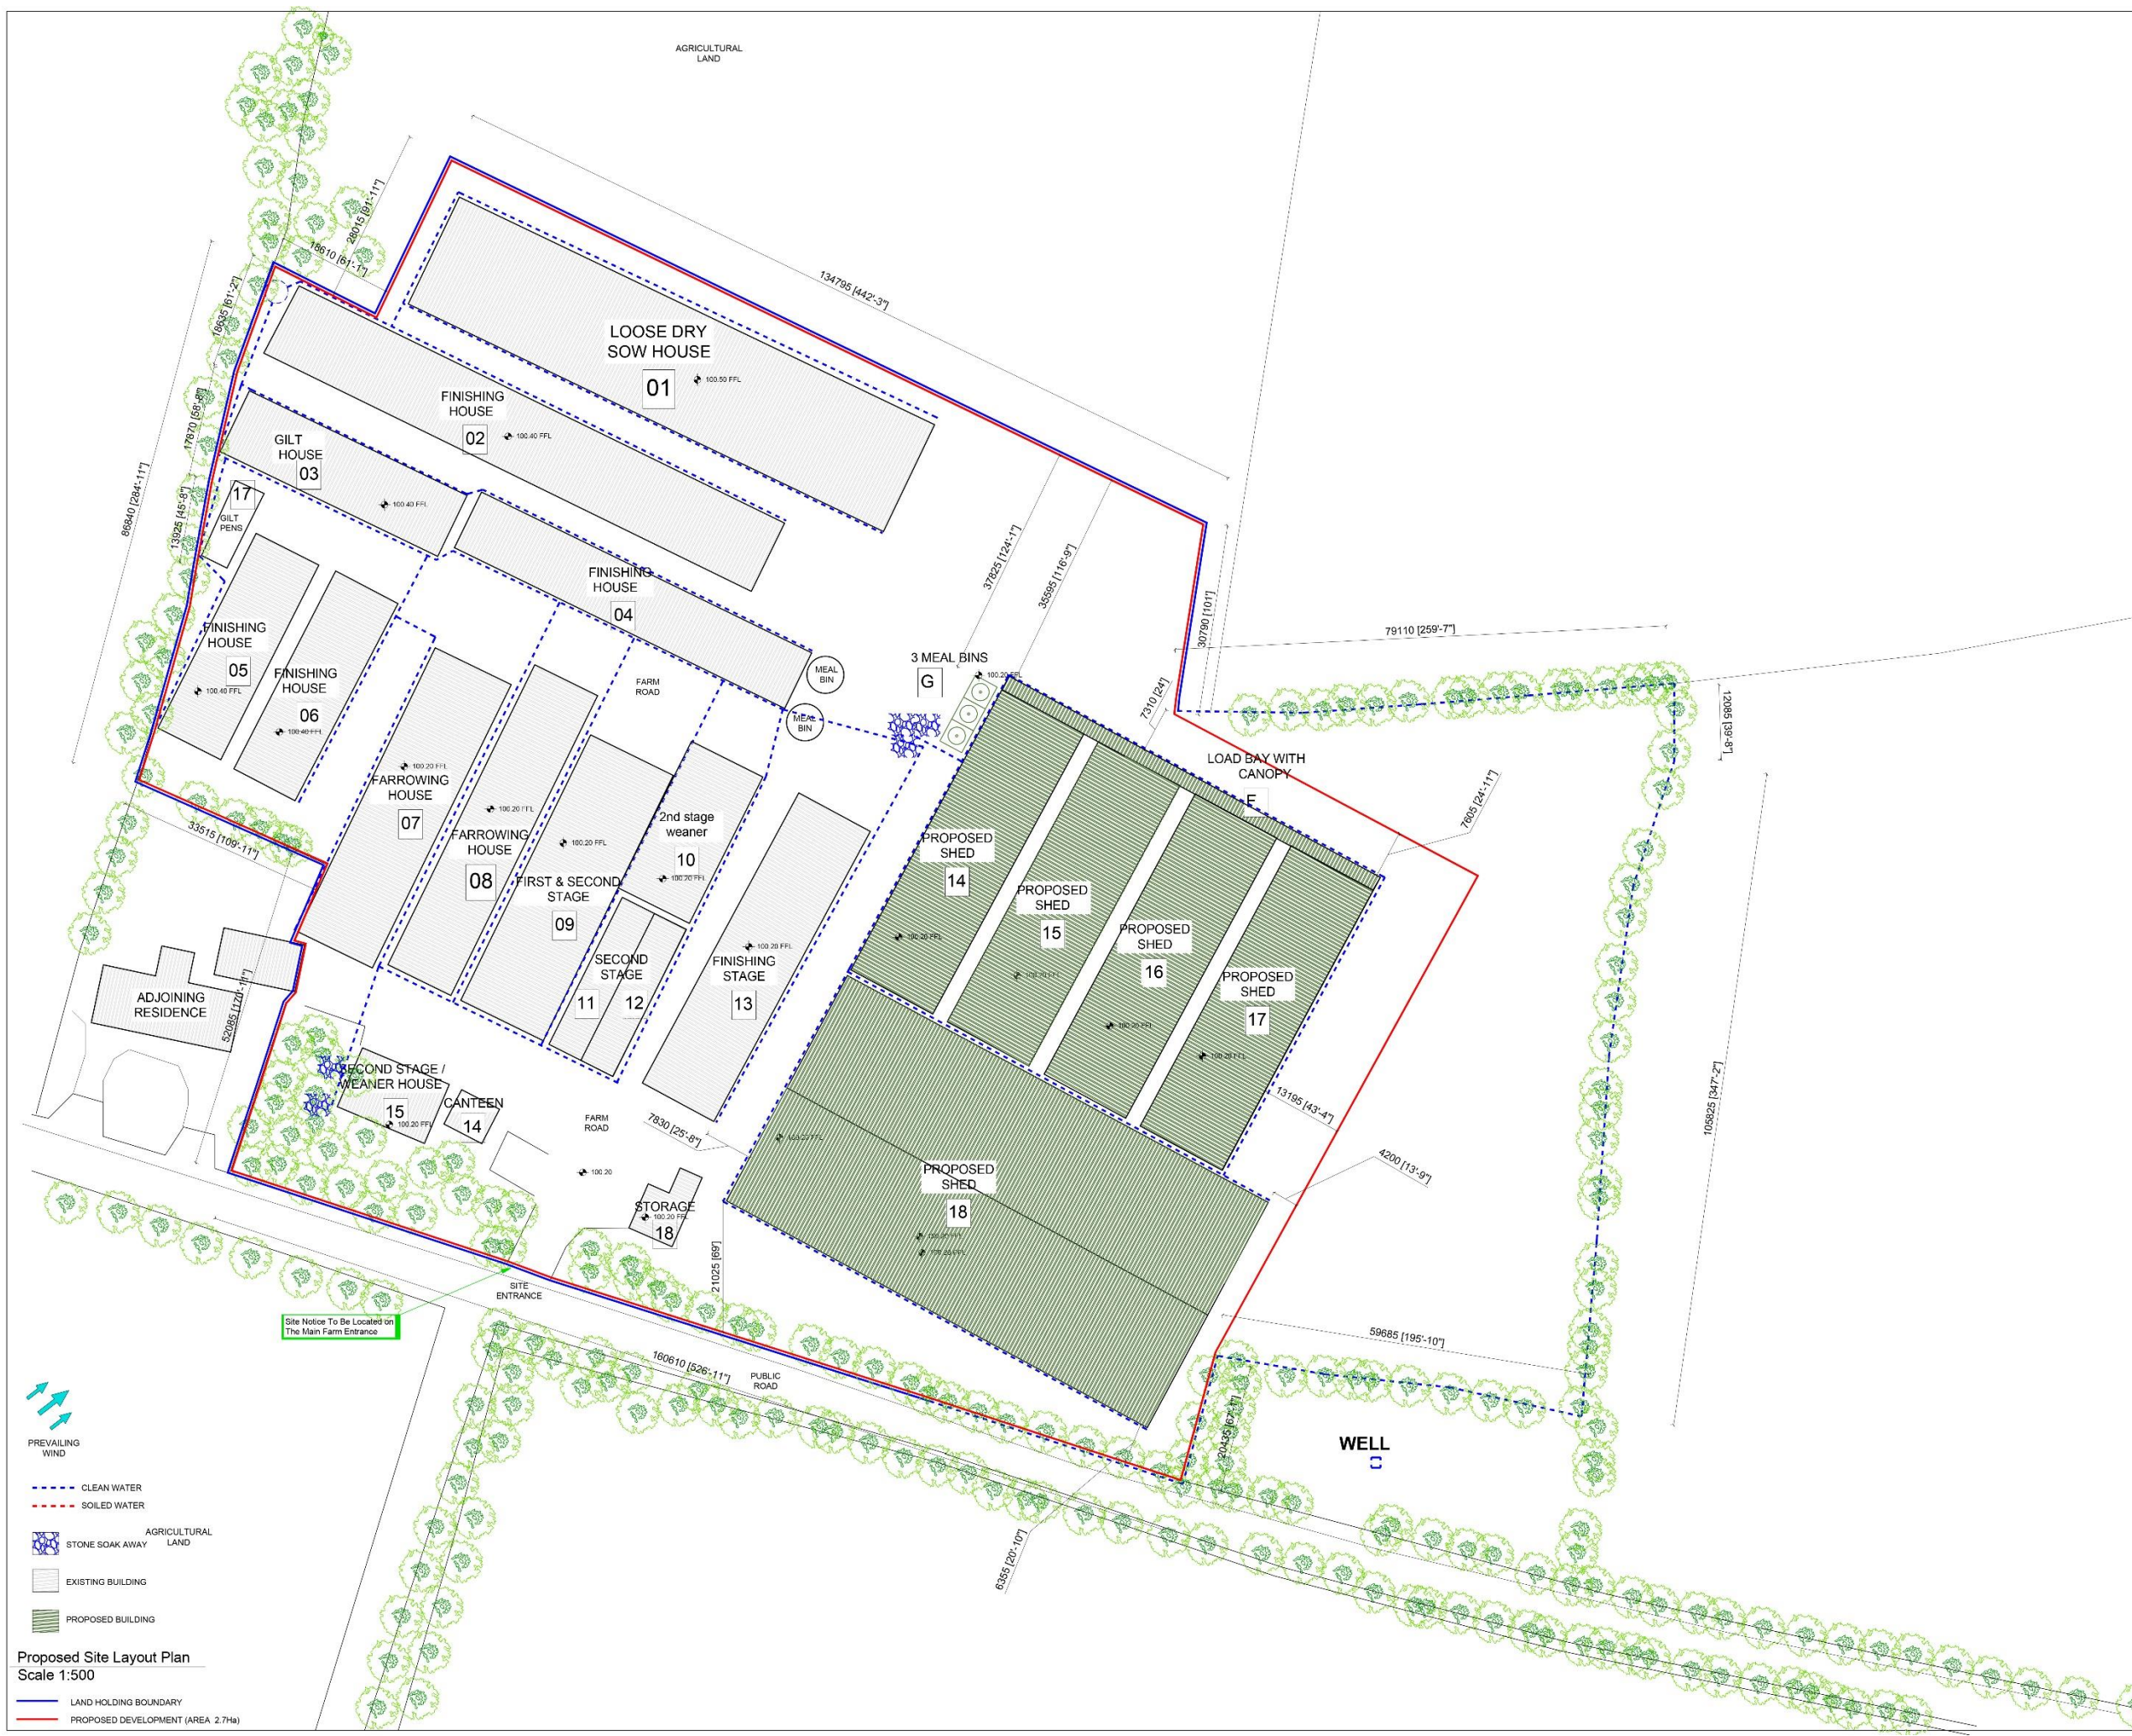

PREVAILING WIND

CLEAN WATER

SOILED WATER

AGRICULTURAL LAND

STONE SOAK AWAY

EXISTING BUILDING

PROPOSED BUILDING

Proposed Site Layout Plan
Scale 1:500

LAND HOLDING BOUNDARY

PROPOSED DEVELOPMENT (AREA 2.7ha)

PROPOSED

PLANNING				
AIDAN KELLY		B.Arch. B.Sc Arch Tech B.Agr		
ADPS		Agri Design & Planning Services		
MOLOUGH, NEWCASTLE, CLONMEL, CO. TIPPERARY.		TEL: 052 7462844 MOB: 085 7466211		
EMAIL: AIDANKELLY2000@YAHOO.IE				
WEBSITE: WWW.ADPS.IE				
PROJECT: Proposed building for Paul Tully at Graigue, Ballinakill, Co. Laois				
DRAWING TITLE: Proposed Site Layout				
DRAWN BY	DATE	SCALE	DWG NO.	JOB NO.
A KELLY	Apr 2024	1:500	01(A1)	028