

Rialtas Áitiúil
Local Government

27 September 2005

Licensing Unit,
Environmental Protection Agency
P.O. Box 3000
Johnstown Castle
Co. Wexford

Comhairle Chontae
Loch Garman

Wexford County Council
County Hall
Wexford

Tel 053 76500

Fax 053 43406

email postmaster@wexfordcoco.ie

Register No: 20053035

Applicant: NRGE

Proposed:

CONSTRUCT A NEW FATTENING HOUSE, A FOUR SPAN, FOUR OVERGROUND STORAGE TANKS, ONE UNDERGROUND STORAGE TANK, A PRIMARY DIGESTER WITH GAS PURIFICATION SYSTEM, MODIFICATIONS TO AN EXISTING PIG MANURE STORAGE TANK TO INCORPORATE A GAS HOLDER AND ASSOCIATED SITE WORKS, TO PROCESS PIG MANURE AND OTHER ORGANIC MATERIAL TO PRODUCE RENEWABLE ENERGY AND FERTILIZER. THIS DEVELOPMENT COMPRISES OF AN ACTIVITY IN RELATION TO WHICH A LICENSE UNDER PART IV OF THE ENVIRONMENTAL PROTECTION AGENCY ACT 1992 AS AMENDED BY PROTECTION OF THE ENVIRONMENT ACT 2003 IS REQUIRED. AN APPLICATION FOR A REVIEW OF THE LICENCE IN RESPECT OF THIS DEVELOPMENT HAS BEEN SUBMITTED TO THE ENVIRONMENTAL PROTECTION AGENCY (LICENCE REG. 742). AN EIS WILL BE SUBMITTED TO THE PLANNING AUTHORITY WITH THE APPLICATION.



Location: DEEPS, KILPATRICK

A Chara,

Pursuant to the above Regulations and Directive, I wish to notify you of the receipt of an application for PERMISSION as detailed above.

A copy of the map showing the location of the proposed development is enclosed for your information, and I would be glad to receive any observations or recommendations you may wish to make.

100 Years of Community Service
Céad bliain ag tabhairt seirbhíse don phobal

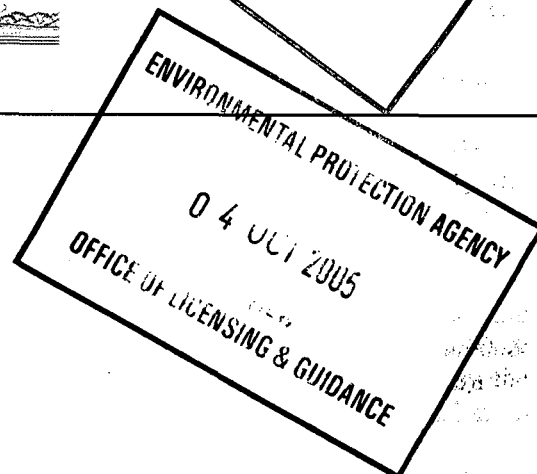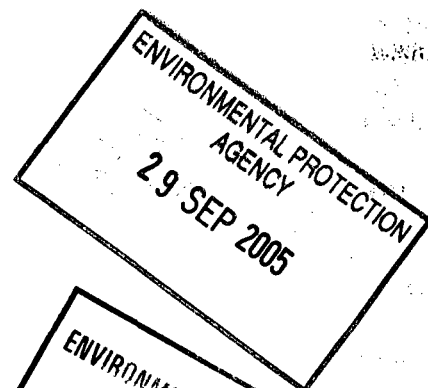

EPA

MAIN FILE ☒
PUBLIC FILE ☒
EVALUATION FILE ☒
DATE 27/10/2005 (14)



Rialtas Áitiúil
Local Government

ENVIRONMENTAL PROTECTION AGENCY

04 OCT 2005

OFFICE OF LICENSING & GUIDANCE

make with respect to this application. The rest of the documentation and the drawings inspected at these offices. Any observations or recommendations must be received by the Planning Authority within 5 weeks of the date of receipt of the planning application in accordance with Article 28(5) of the Planning and Development Regulations, 2001.

Mise, le meas,

Comhairle Chontae
Loch Garman

Wexford County Council
County Hall
Wexford

Ar Son Runai

Tel: 053 76500
Fax: 053 43406
email: postmaster@wexfordcoco.ie


For inspection purposes only.
Consent of copyright owner required for any other use.

Surveyed 1902 - 1903
Revised 1922 - 1940
Levelled 1922 - 1943

Rural PLACE



DESCRIPTION

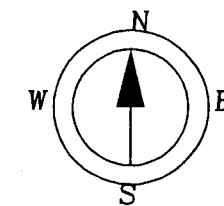

MAP SCALES


25inch
WX032-13 WX037-01
NRGE
Biogas Plant
At The Deeps
Killurin

Wexford County Council
Revised


07 SEP 2005

Planning Section
xergi

Maps Prepared By:
M & J. Mc Eniry
ENGINEERS
Main Street, Ballyporeen, Co. Tipperary.
Tel. 052 67151 Fax 052 671851 E-mail mjeniry@iol.ie
Ordinance Survey Licence
No AR 0068905.

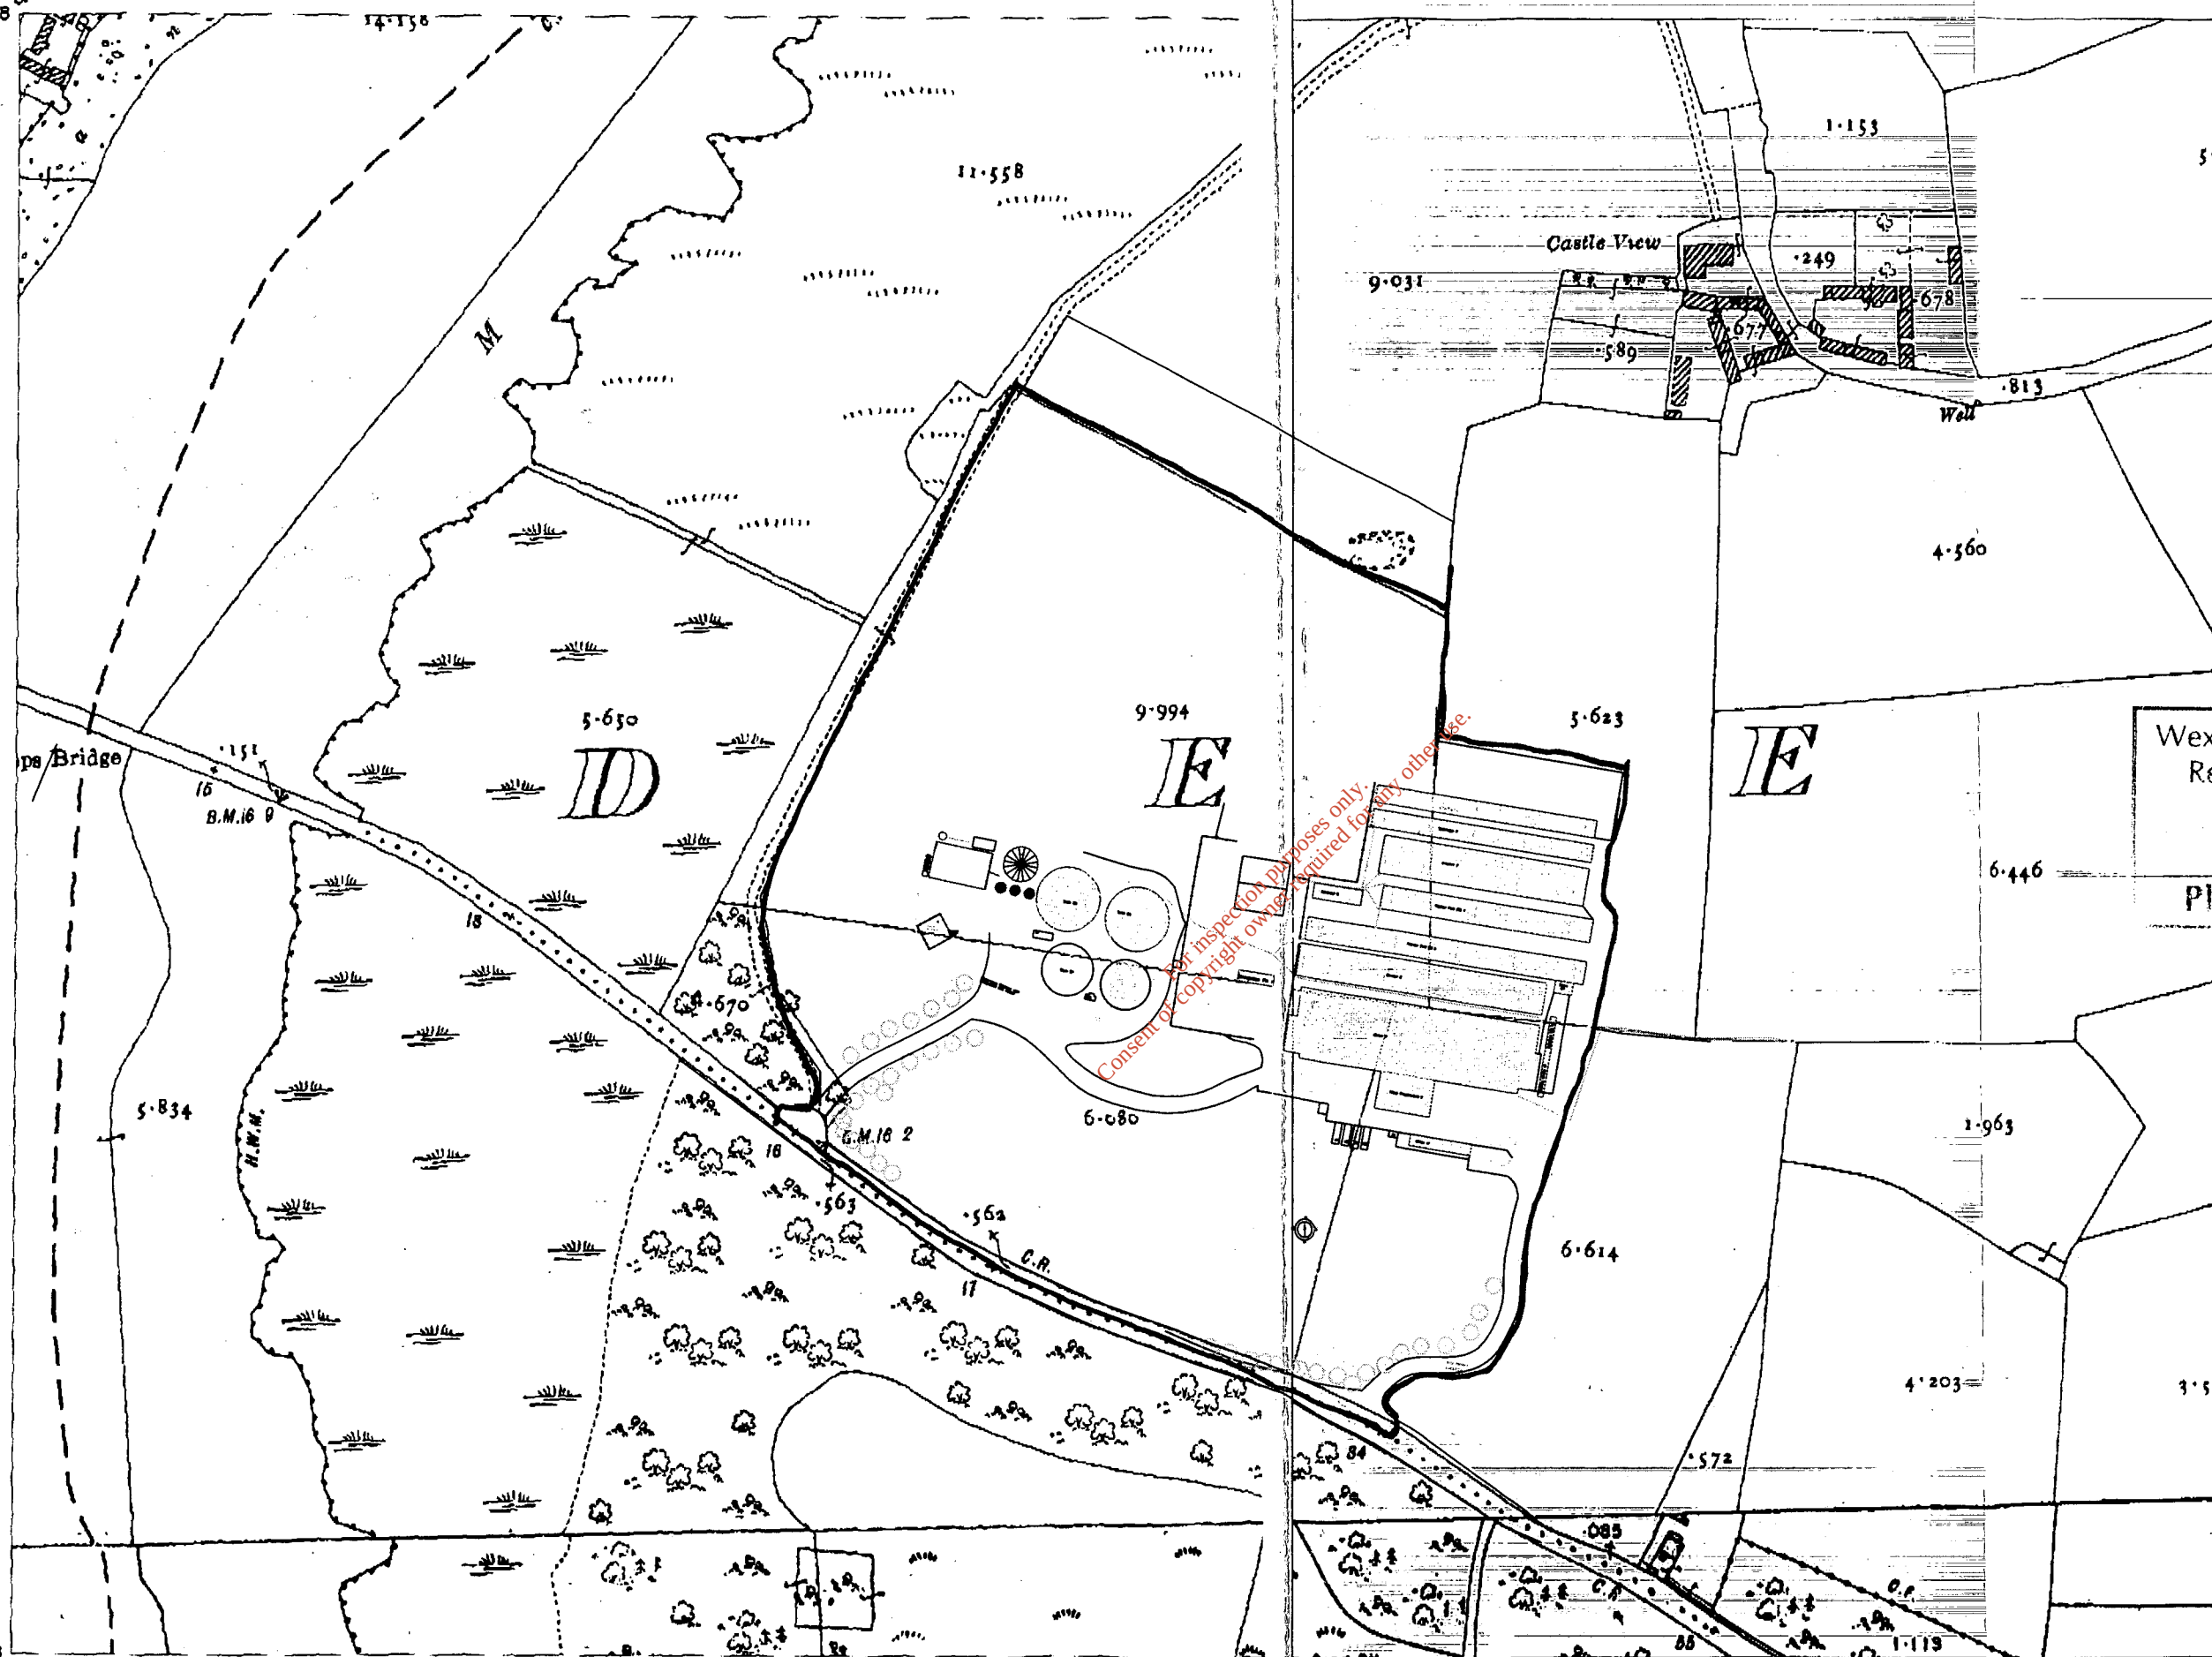

Scale: - 1:2500
Scala: - 1:2500

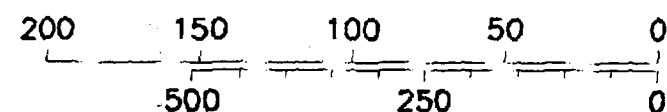

200 Metres

500 Feet

Plot Ref. No. 35241_1_1
Plot Date 22-JUL-2004

Surveyed 1839 - 1840
Revised 1921 - 1941
Levelled 1922 - 1943

Record PLACE Map



ENVIRONMENTAL PROTECTION AGENCY
04 OCT 2005
OFFICE OF LICENSING & GUIDANCE


Wexford County Council
Receiving County
07 SEP 2005
Planning & Development
Killurin Station
Cormac's Cottage

BALLYDICKEN
LOWER

BALLYDICKEN
UPPER

Not to be used for any other purpose
without the written permission of the
Environmental Protection Agency

DESCRIPTION

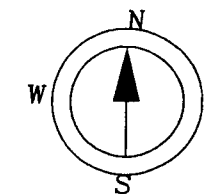

MAP SCALE

6inch
WX032 WX037

NRGE
Biogas Plant
At The Deeps
Killurin
010.



Maps Prepared By:
M & J. Mc Eniry
ENGINEERS
Main Street, Ballyporeen, Co Tipperary.
Tel: 052 67151 Fax: 052 671531 E-mail: mjeniry@bt.ie
Ordinance Survey Licence
No AR 0068905.

Scale:- 1:10560
Scála:- 1:10560

500 400 300 200 100 0
1000 500 0
500 Metres
1000 Feet

Plot Ref. No. 35241_1_12
Plot Date 22-JUL-2004