

KTK LANDFILL LTD. OFFICE



**Client:** KTK Landfill Ltd.  
**Location:** BROWNSTOWN, KILCULLEN, CO. KILDARE.  
**Project:** FACILITY MAINTENANCE PLAN


**Project number:** 09507190398  
**File Location:** GRAPHICS/CAD/KTK/LEACHATE ISSUES DEC 09  
**ORDNANCE SURVEY IRELAND LICENCE NUMBER:**

**Created by:** CC  
**Engineer:** PC  
**Reviewed by:**

**Issue to:** TO EPA  
**Date:** April 10  
**Revision:** A

**Title:** LEACHATE AND CONCENTRATE REINFILTRATION SYSTEM  
**Scale:**

**Figure:** RO 02/01

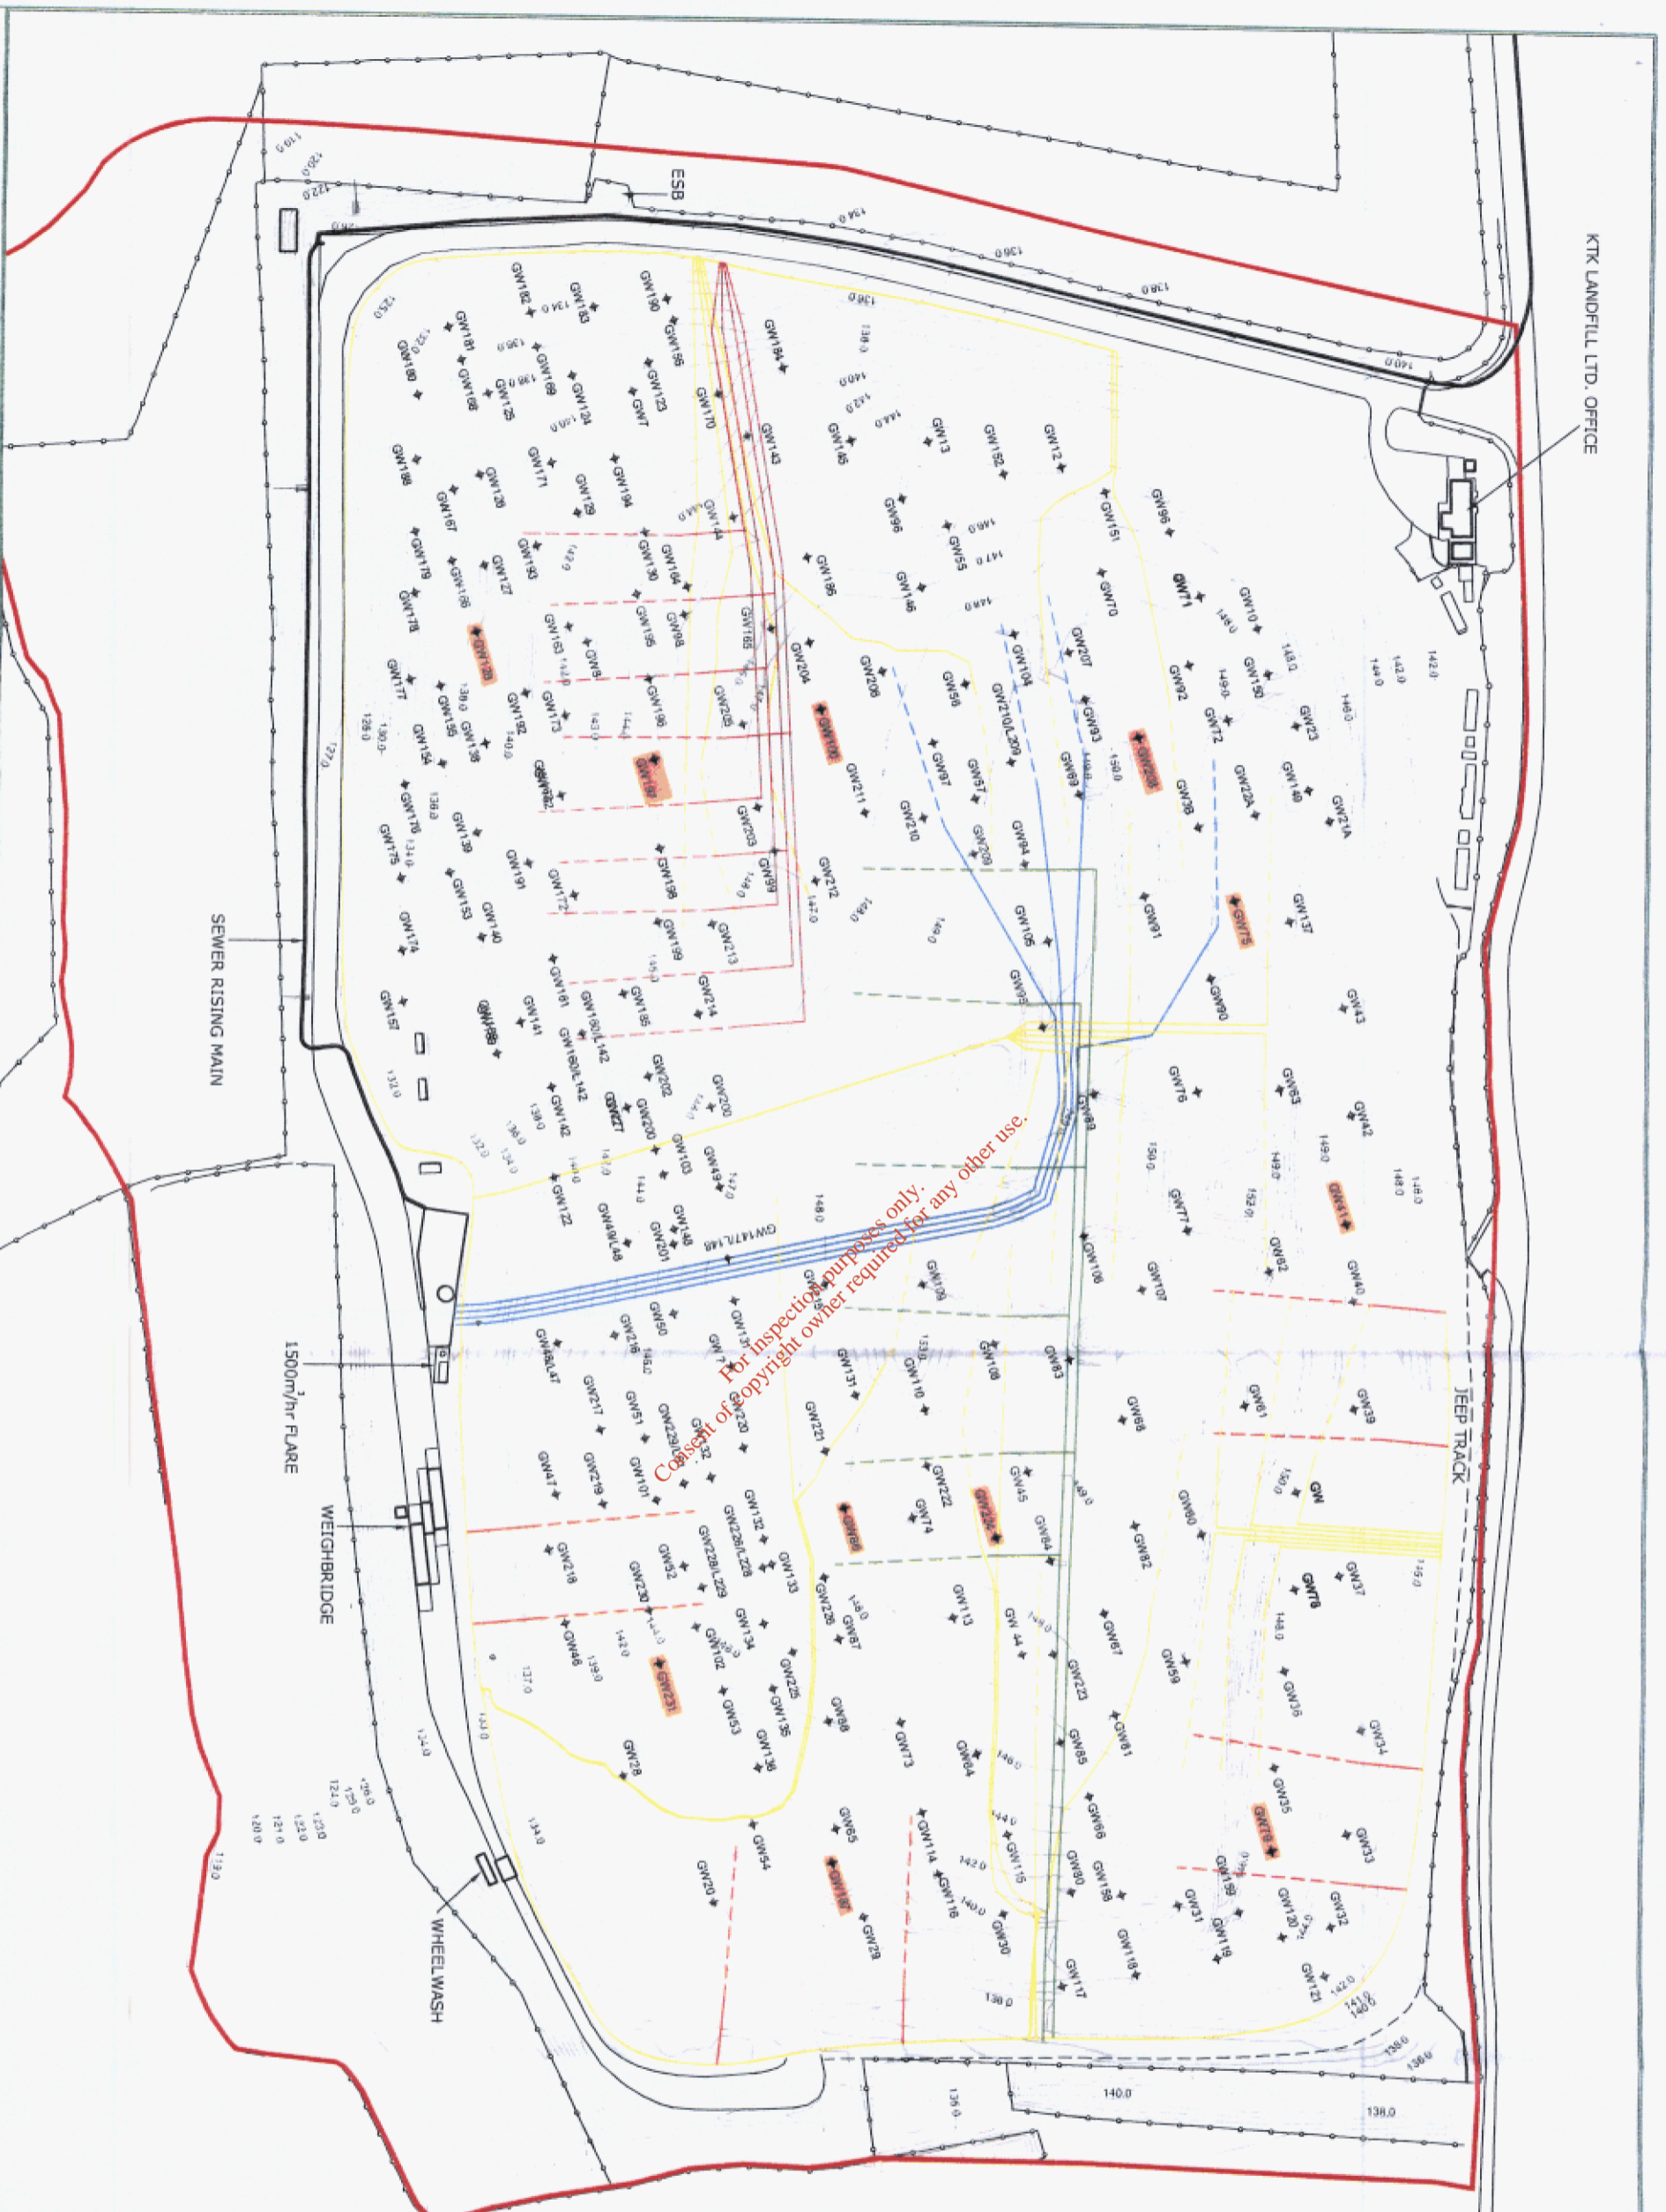

For inspection purposes only.  
 Consent of copyright owner required for any other use.



LEGEND	
	SEPTEMBER 2009 53mm Ø PIPE PERCOLATION TRENCHES DEPTH BELOW CAPPED SURFACE 2m TO 4m
	SEPTEMBER 2008 53mm Ø PIPE PERCOLATION TRENCHES DEPTH BELOW CAPPED SURFACE 2m TO 5m
	AUGUST 2007 53mm Ø PIPE PERCOLATION TRENCHES DEPTH BELOW CAPPED SURFACE 7m TO 14m
	AUGUST 2004-OCTOBER 2005 PERCOLATION TRENCHES DEPTH BELOW CAPPED SURFACE 15m TO 20m
	AUGUST 2004-OCTOBER 2005 53mm Ø PIPE PERCOLATION TRENCHES DEPTH BELOW CAPPED SURFACE 5m TO 12m
	GAS WELLS TO BE DRILLED ON A QUARTERLY BASIS