

Corrib Gas Field Development

Planning Application

In respect of proposed Bellanaboy
Bridge Gas Terminal, Bellanaboy Bridge,
Bellagelly South, Co. Mayo and
associated Srahmore Peat Deposition
Site, Bangor Erris, Co. Mayo

**Prepared on behalf of
Shell E&P Ireland Limited**

Corrib House
52 Lower Leeson Street
Dublin 2

**by
Tom Phillips & Associates**

8-11 Lower Baggot Street
Dublin 2



1 Plan View Indicating Pipe Routes

2 Elevation A-A: Looking North

3 Elevation B-B: Looking East

For inspection purposes only.
Consent of copyright owner required for any other use.

31 JAN 2004

LTR. DATED _____ RECD BY _____
PL _____

4 Elevation C-C: Looking South




5 Elevation D-D: Looking West

Art.No.: 6251



4 021627 062512


Made in Germany

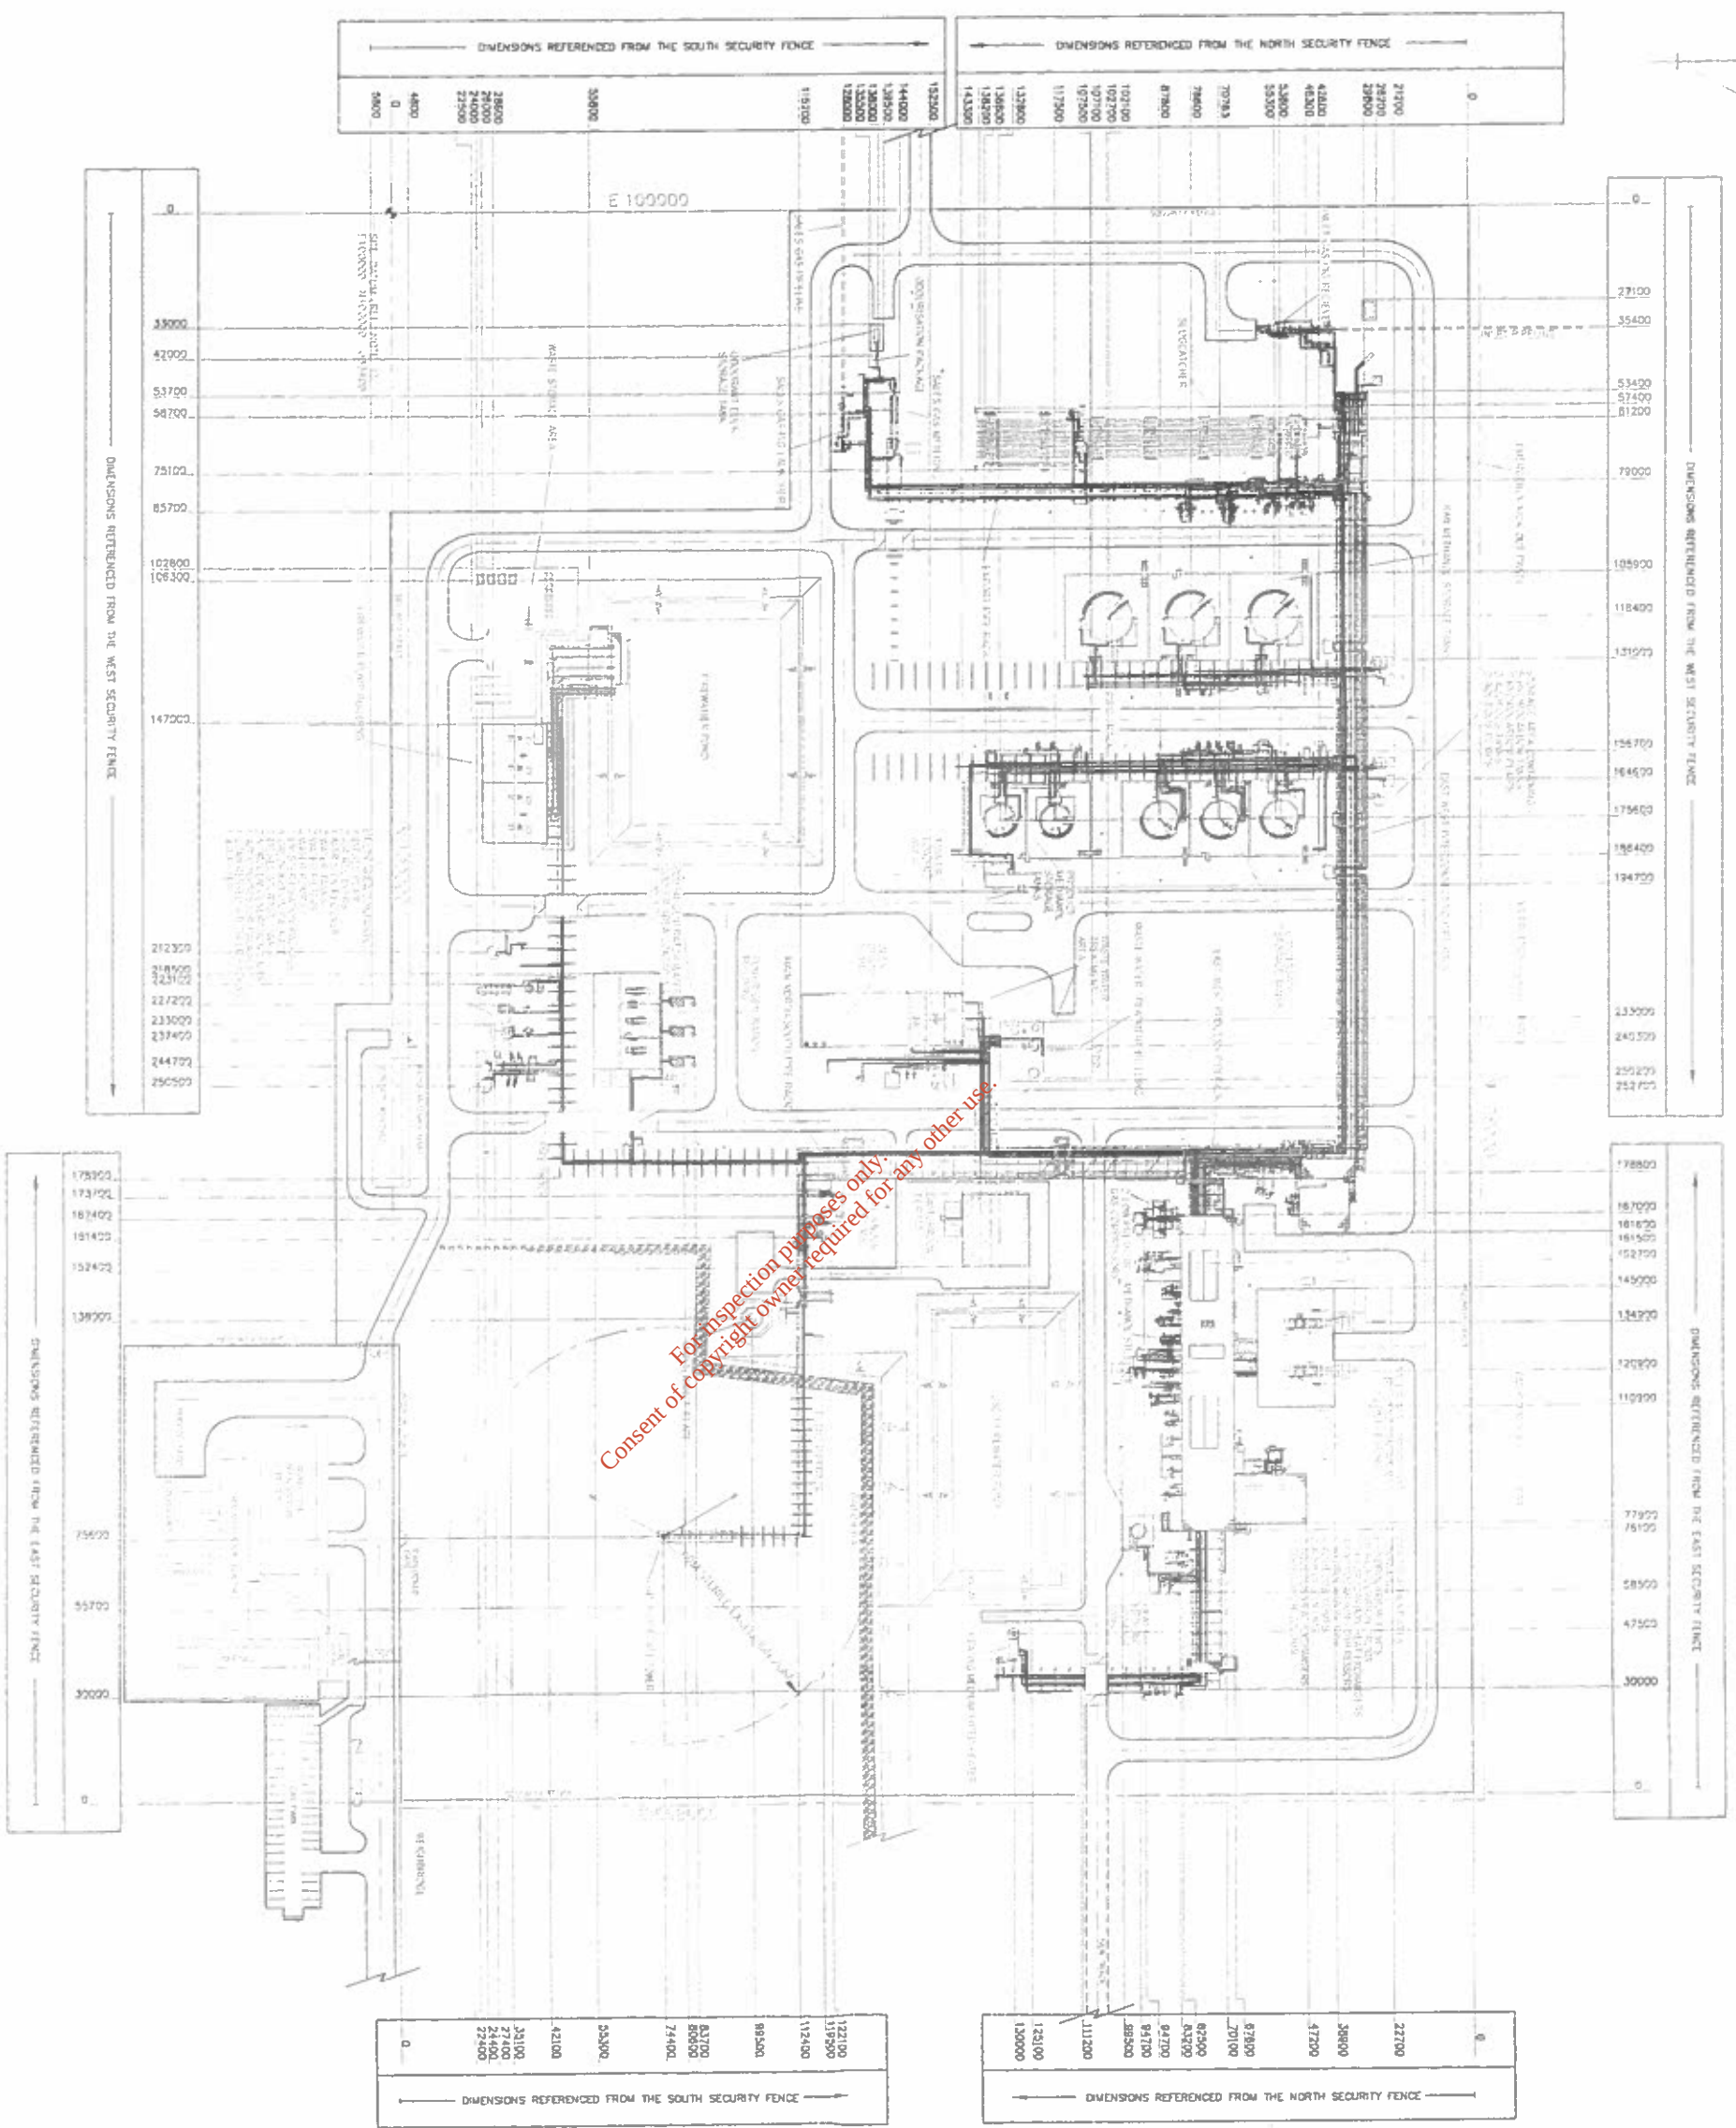

For inspection purposes only
Consent of copyright owner required for any other use.


Corrib Field Development	
Bellanaboy Bridge Gas Terminal	
Shell E&P Ireland Limited	
Drawing Title	
Contractor Working No. L3882-050-110-0001	
Site	Scale (at full size)
A1	1:1000
Drawn by	A Robbins
Checked by	D Huntington
Date	Nov. 03
For Planning Application	COR-AM-PR-001

- NOTES.
1. SITE DATUM
E 100000 N 100000
EQUALS ORDNANCE DATUM (MALIN)
E 86325475 N 332799578
 2. ALL DIMENSIONS SHOWN RELATIVE TO SECURITY FENCE.
 3. ALL DIMENSIONS ARE IN MM.
 4. DO NOT SCALE. USE GIVEN DIMENSIONS ONLY.
 5. FOR DISTANCE FROM SECURITY FENCE TO RED LINE BOUNDARY SEE DWG NO. COR-AR-SP-001 TO 014
 6. FOR ALL DETAILS OUTSIDE TERMINAL SECURITY FENCE, SEE DWG NO. COR-AR-SL-000 TO 009

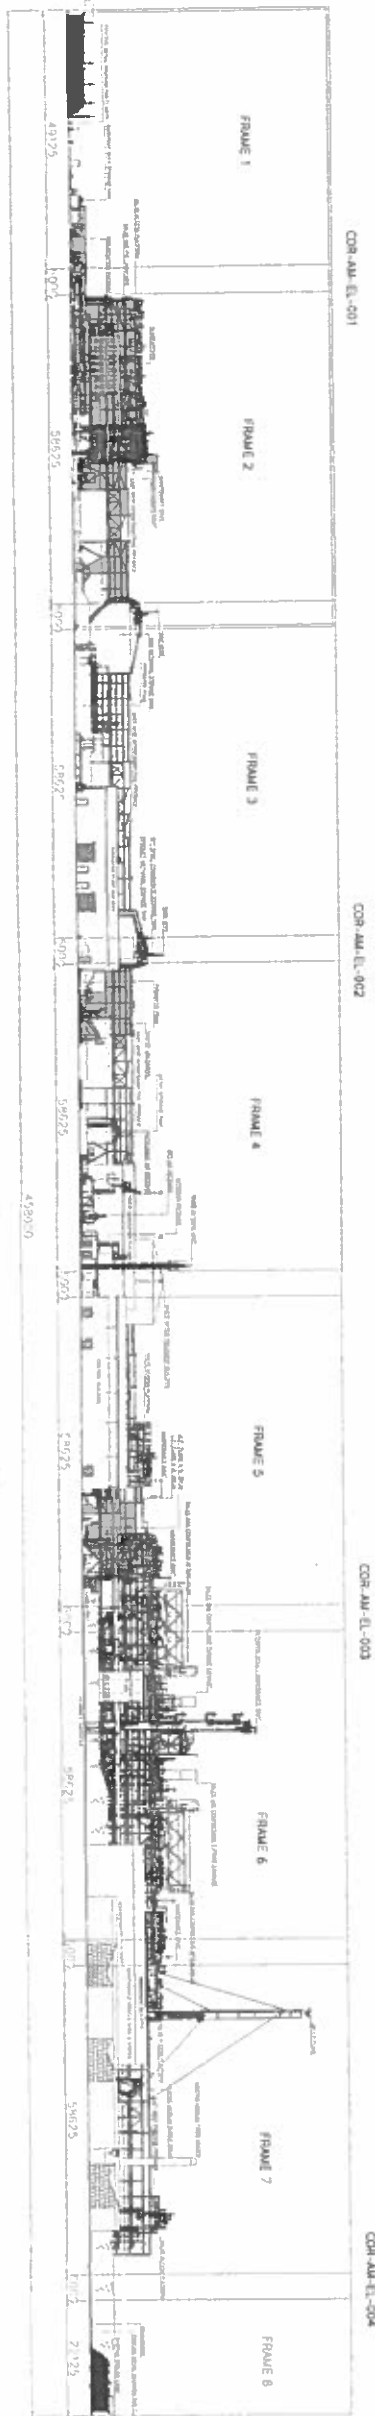


ELEVATION A-A KEYPLAN LOOKING NORTH

SCALE 1:50

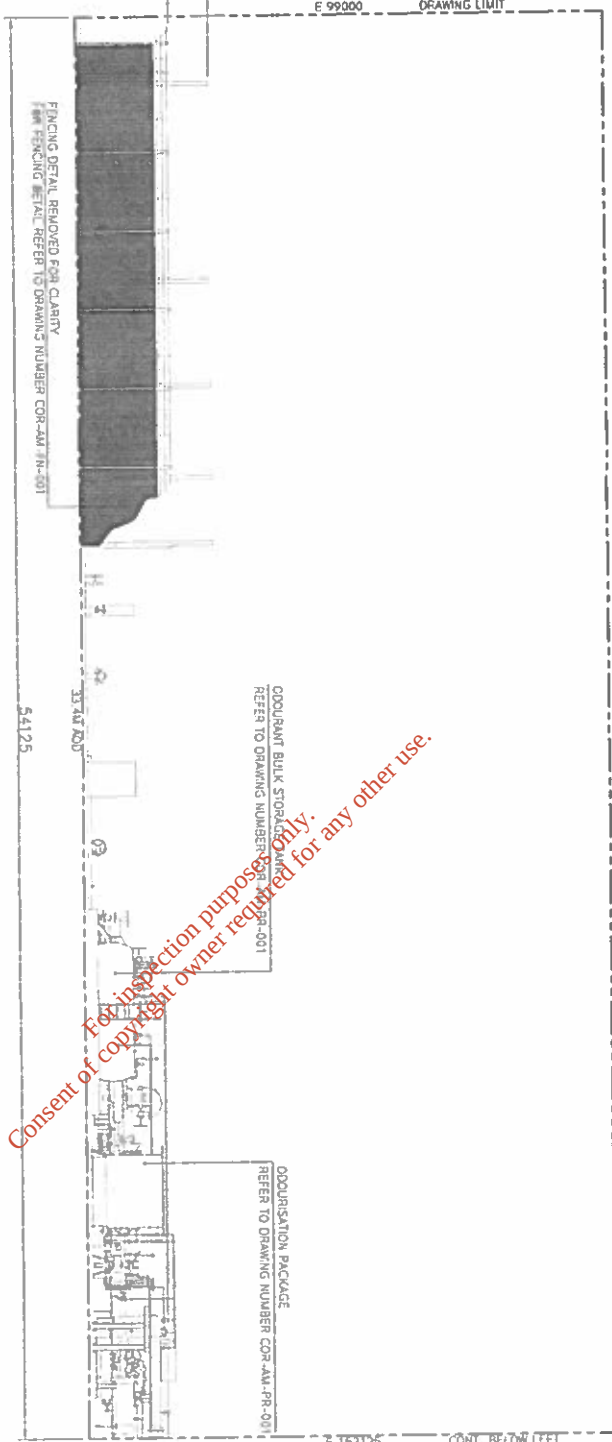

ELEVATION LOOKING NORTH - FRAME 1

SCALE 1:100

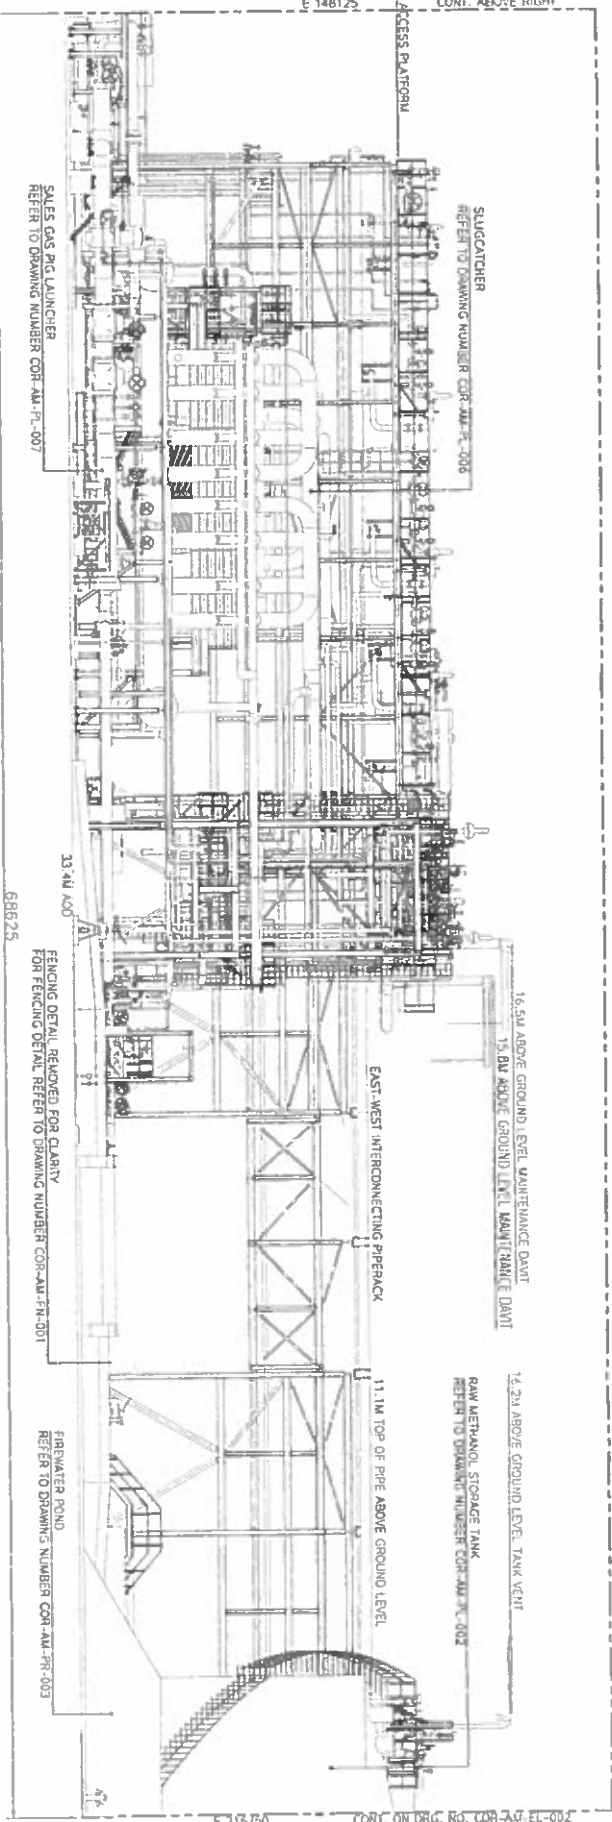

ELEVATION LOOKING NORTH - FRAME 2


SCALE 1:100




KEY PLAN

ELEVATION A-A
LOOKING NORTH


 Corrib Field Development		 Bellanaboy Bridge Gas Terminal	
 Shell E&P Ireland Limited		 Corrib	
 amco		 amco	
1. SITE DATA E 100000 N 100000 EQUALS ORDNANCE DATUM (WALN) E 642547S N 3327957B 2. ALL LEVELS ARE ABOVE TERMINAL GROUND LEVEL UNLESS OTHERWISE STATED. 3. DO NOT SCALE. USE GIVEN DIMENSIONS ONLY.		Drawing Title 13882-050-110-0002 Scale 1:100 Drawn By A. Robbins Checked By D. Raithey Approved By D. Huntington For Planning Application COR-AM-EL-001	

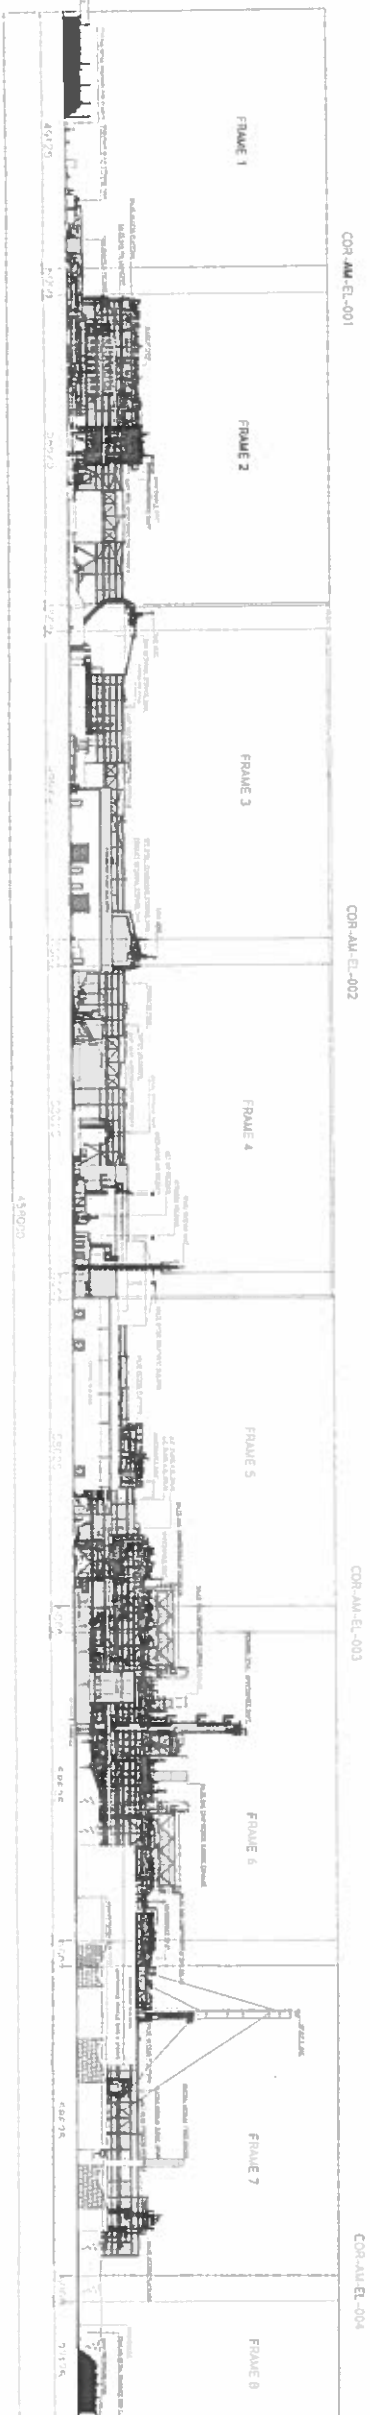


ELEVATION A-A KEYPLAN LOOKING NORTH
SCALE 1:500

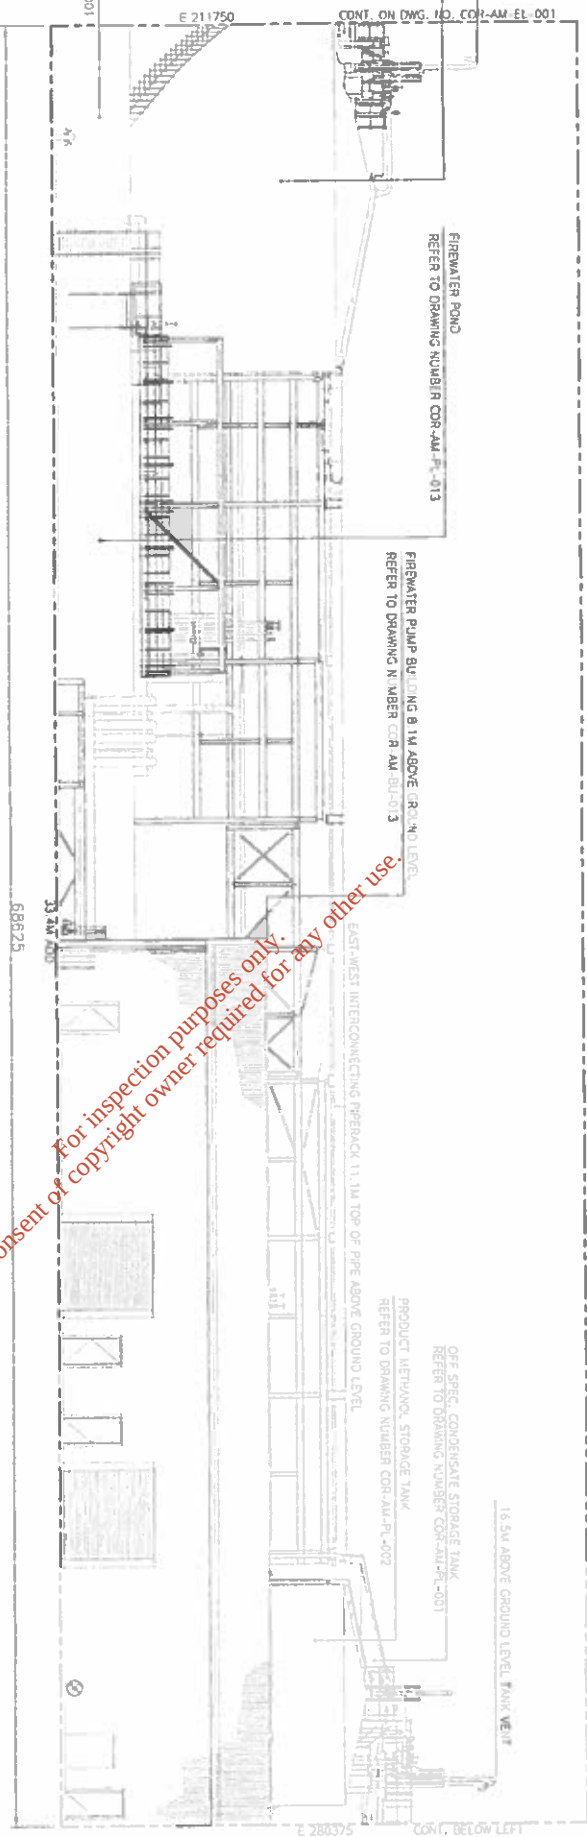

ELEVATION LOOKING NORTH - FRAME 3
SCALE 1:100

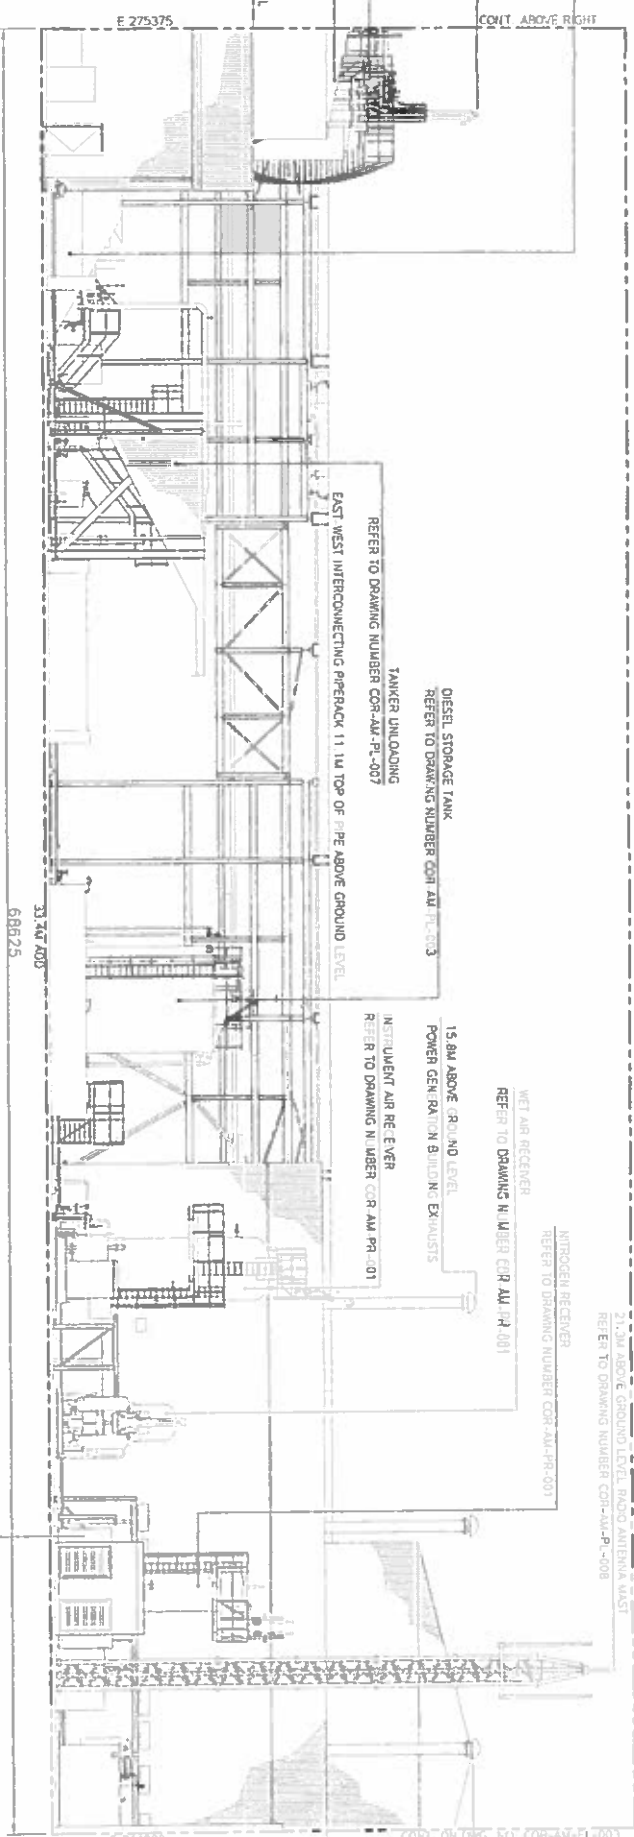

ELEVATION LOOKING NORTH - FRAME 4
SCALE 1:100

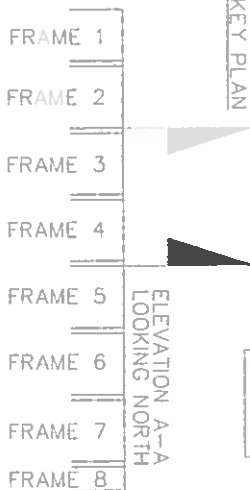

- NOTES
1. SITE DATUM
E 100.000 N 100.000
E 100.000 N 100.000
E 100.000 N 100.000
 2. ALL LEVELS ARE ABOVE TERMINAL GROUND LEVEL
UNLESS OTHERWISE STATED.
 3. DO NOT SCALE, USE GIVEN DIMENSIONS ONLY.

5.5M ABOVE GROUND LEVEL, WASTE WATER TREATMENT BUILDING
REFER TO DRAWING NUMBER COR-AM-BU-024 to C26

10.4M ABOVE GROUND LEVEL
POWER GENERATION BUILDING
REFER TO DRAWING NUMBER
COR-AM-BU-007


Corrib Field Development
Bellanaboy Bridge Gas Terminal

Shell E&P Ireland Limited

Corrib
noirlogos

ELEVATION A-A LOOKING NORTH

Contracting Firm	2
Client	Shell E&P Ireland Limited
Scale (1:100)	1:100
Drawn by	A. Robbins
Checked by	D. Rotney
Approved by	D. Rotney
Date	Nov. 03
For Planning Application	COR-AM-EL-002

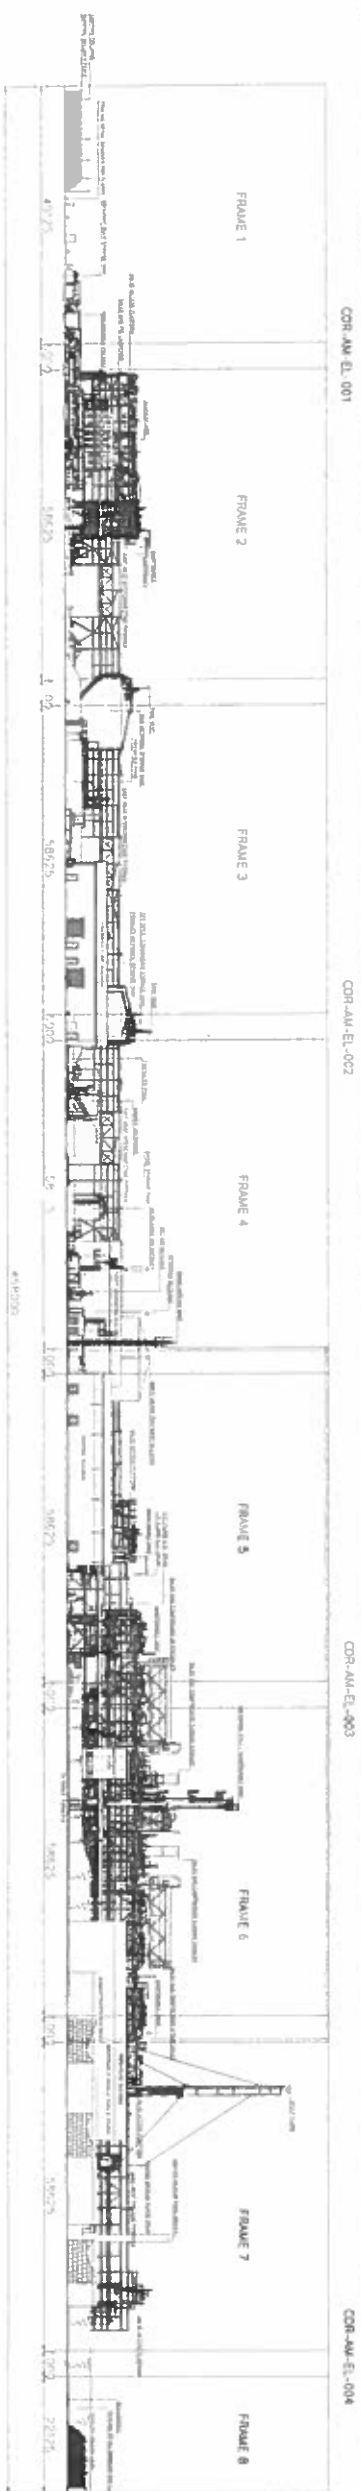


ELEVATION A-A KEY PLAN LOOKING NORTH

SCALE 1:200

ELEVATION LOOKING NORTH - FRAME 5


SCALE 1:100

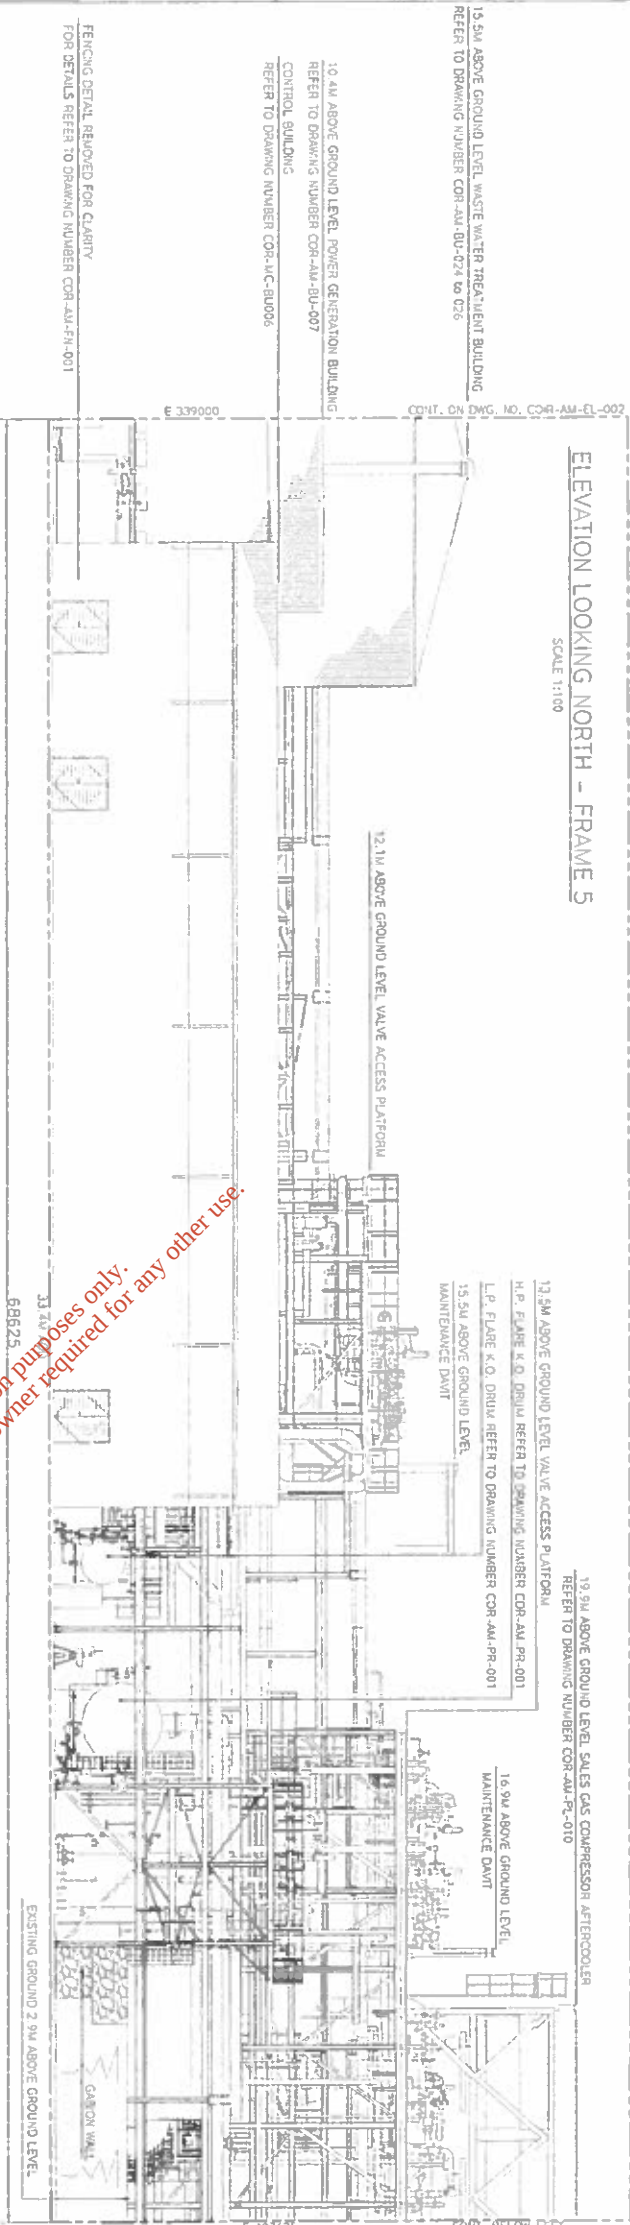

For inspection purposes only.
Consent of copyright owner required for any other use.

ELEVATION LOOKING NORTH - FRAME 6

SCALE 1:100

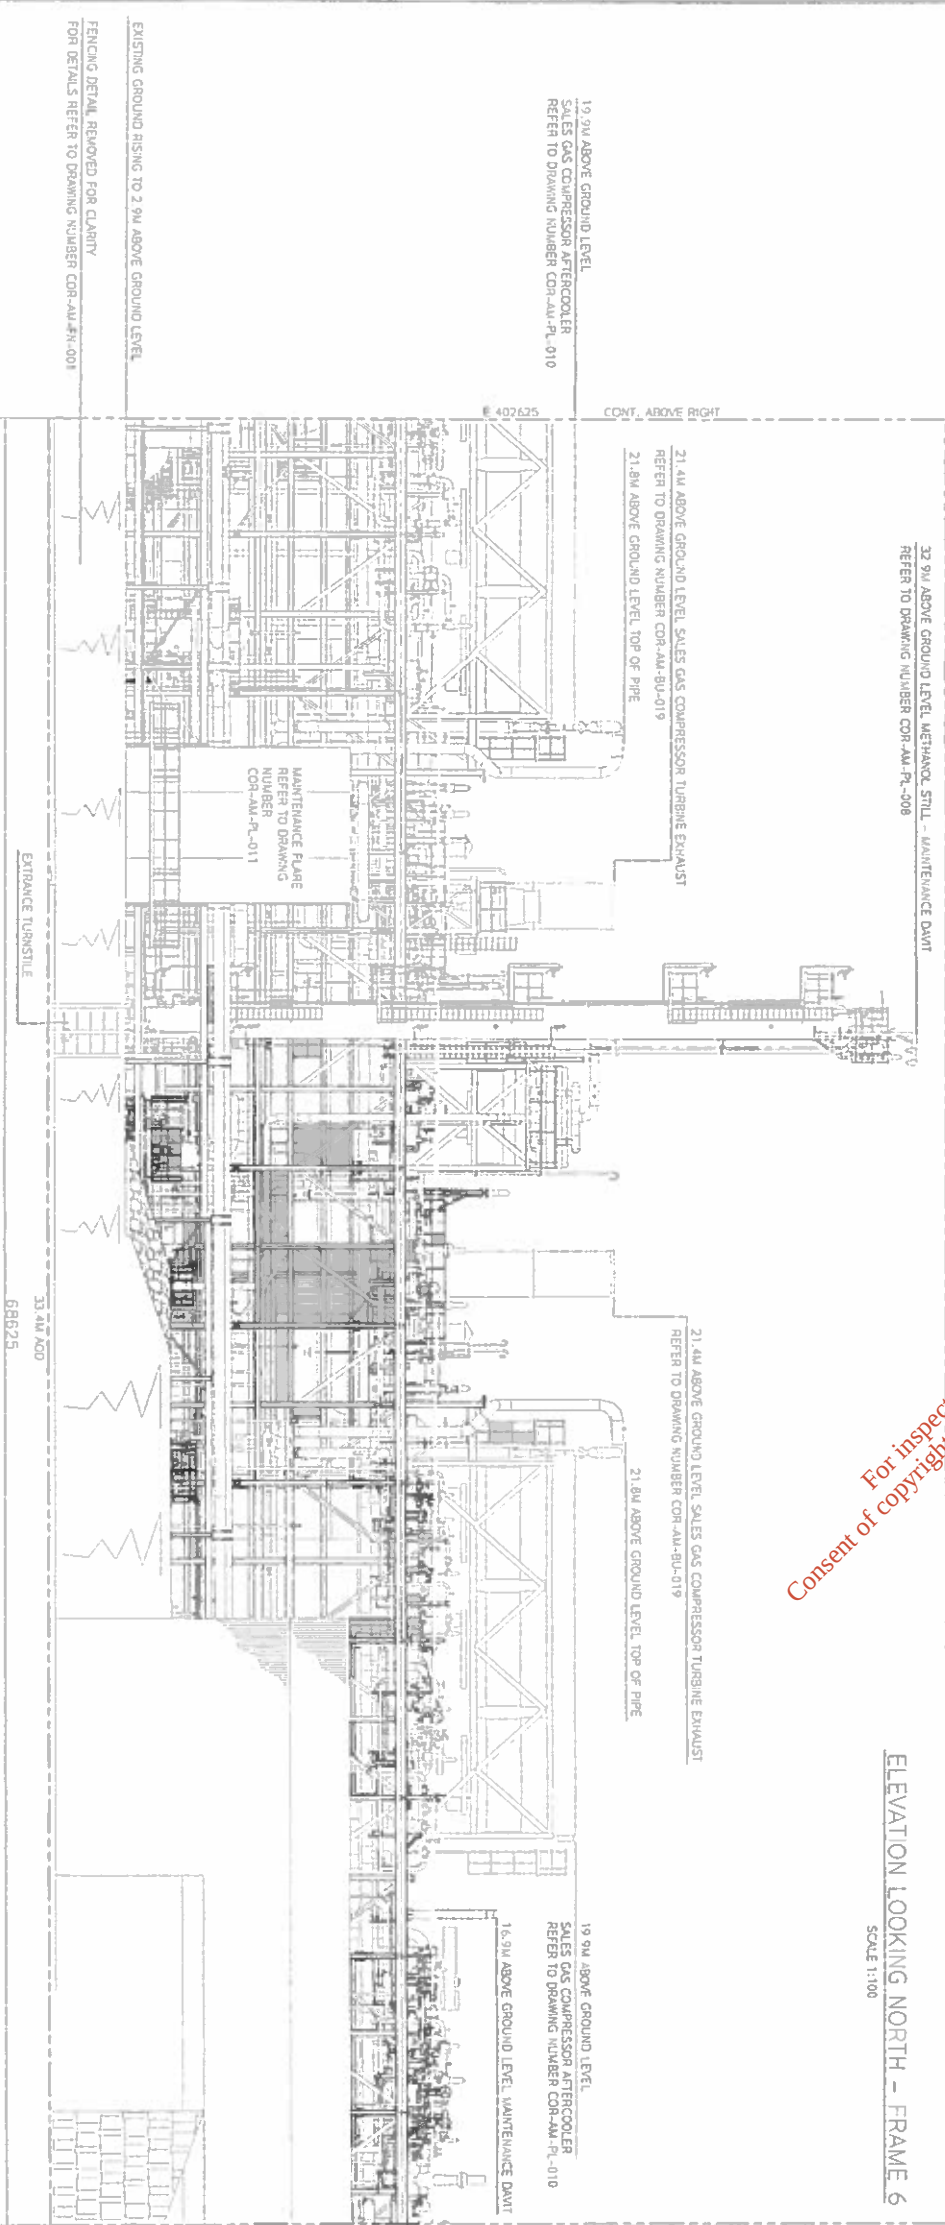

- KEY PLAN
- ELEVATION A-A
LOOKING NORTH
- FRAME 1
 - FRAME 2
 - FRAME 3
 - FRAME 4
 - FRAME 5
 - FRAME 6
 - FRAME 7
 - FRAME 8

- NOTES
1. SITE DATA
E 100000 N 10 0000
EQUALS ORIGINANCE DATA (WALL)
E 8325475 N 33279578
 2. ALL LEVELS ARE ABOVE TERMINAL GROUND LEVEL
UNLESS OTHERWISE STATED.
 3. DO NOT SCALE. USE GIVEN DIMENSIONS ONLY.

Corrib Field Development

Belanaboy Bridge Gas Terminal

Shell E&P Ireland Limited

Corrib
nolw/gos

amec


ELEVATION OF TERMINAL
ELEVATION A-A LOOKING NORTH

ADMINISTRATION BUILDING
REFER TO DRAWING NUMBER COR-AM-BU-004


MAINTENANCE VEHICLE SHED & STORES
REFER TO DRAWING NUMBER
COR-AM-BU-004

WAREHOUSE BUILDING
REFER TO DRAWING NUMBER
COR-AM-BU-004

CONTRACTOR: L3882-050-110-0004
DATE: 11/10/04
SCALE: 1:100
DRAWN BY: A. Robbins
CHECKED BY: D. Huntington
DATE: Nov. 03
FOR PERMIT APPLICATION: COR-AM-EL-003

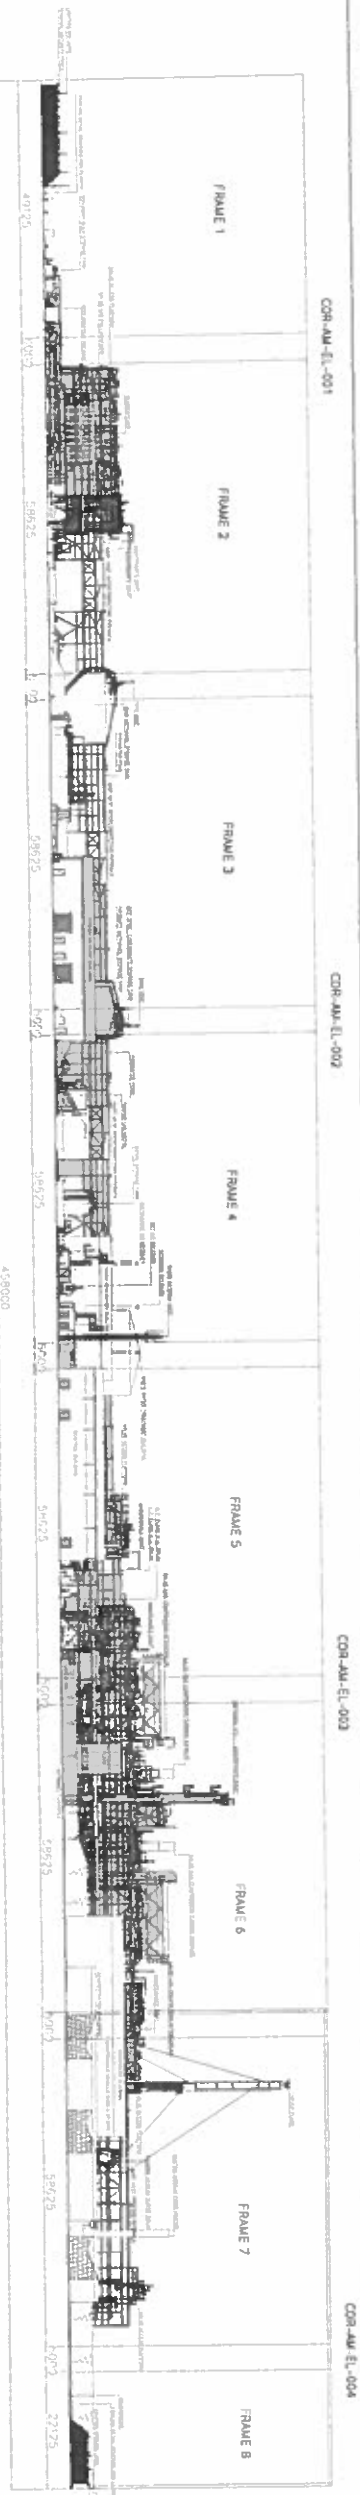

ELEVATION A-A KEYPLAN LOOKING NORTH
SCALE 1:500

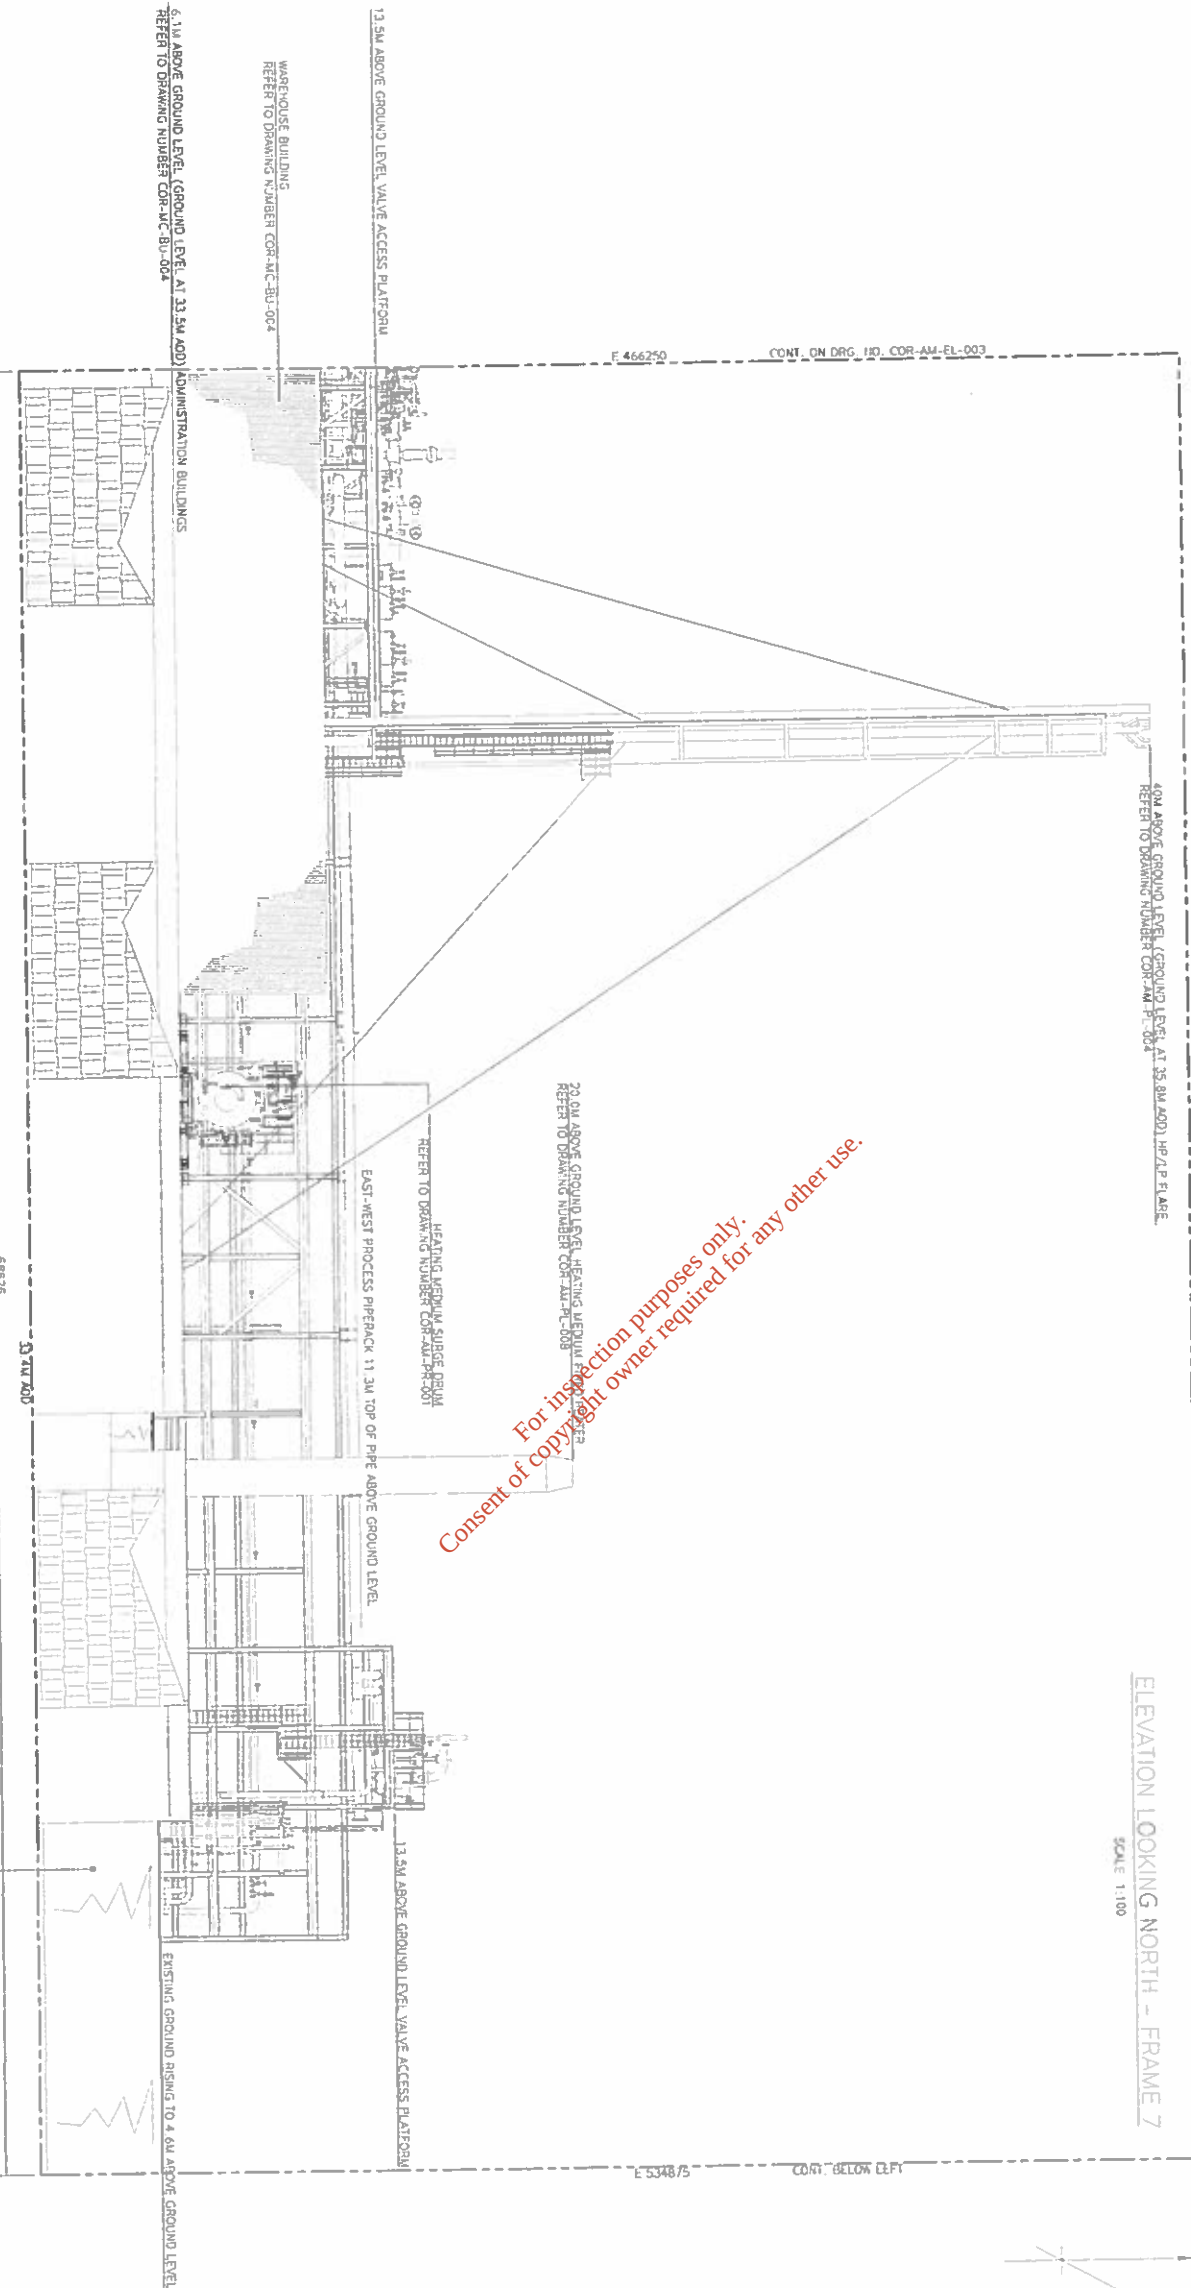


ELEVATION LOOKING NORTH - FRAME 7
SCALE 1:100

For inspection purposes only.
Consent of copyright owner required for any other use.

- FRAME 1
FRAME 2
FRAME 3
FRAME 4
FRAME 5
FRAME 6
FRAME 7
FRAME 8


ELEVATION A-A
LOOKING NORTH

KEY PLAN

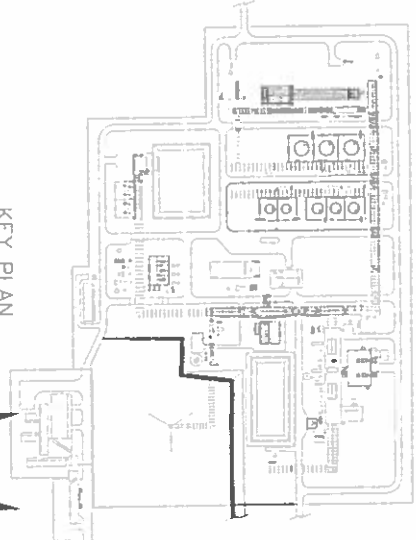

- NOTES
1. SITE DATUM:
E 100000 N 100000
EQUALS ORIGIN (M, N)
E 86325475 N 32799578
2. ALL LEVELS ARE ABOVE TERMINAL GROUND LEVEL
UNLESS OTHERWISE STATED
3. DO NOT SCALE, USE GIVEN DIMENSIONS ONLY

ELEVATION LOOKING NORTH - FRAME 8
SCALE 1:100

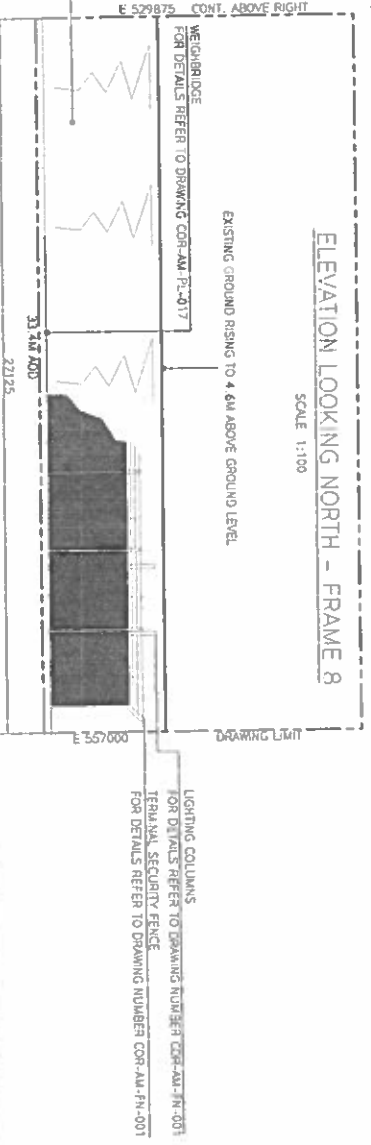

ELEVATION LOOKING NORTH - FRAME 8
SCALE 1:100


Corrib Field Development
Belanaboy Bridge Gas Terminal

Shell E&P Ireland Limited

Corrib
natural gas

ameco



Contract No. 13882-050-110-0005		Project No. 4	
Scale 1:100	Drawn by A. Robbins	Checked by D. Huntington	Nov. 03
For Planning Application		COR-AM-EL-004	

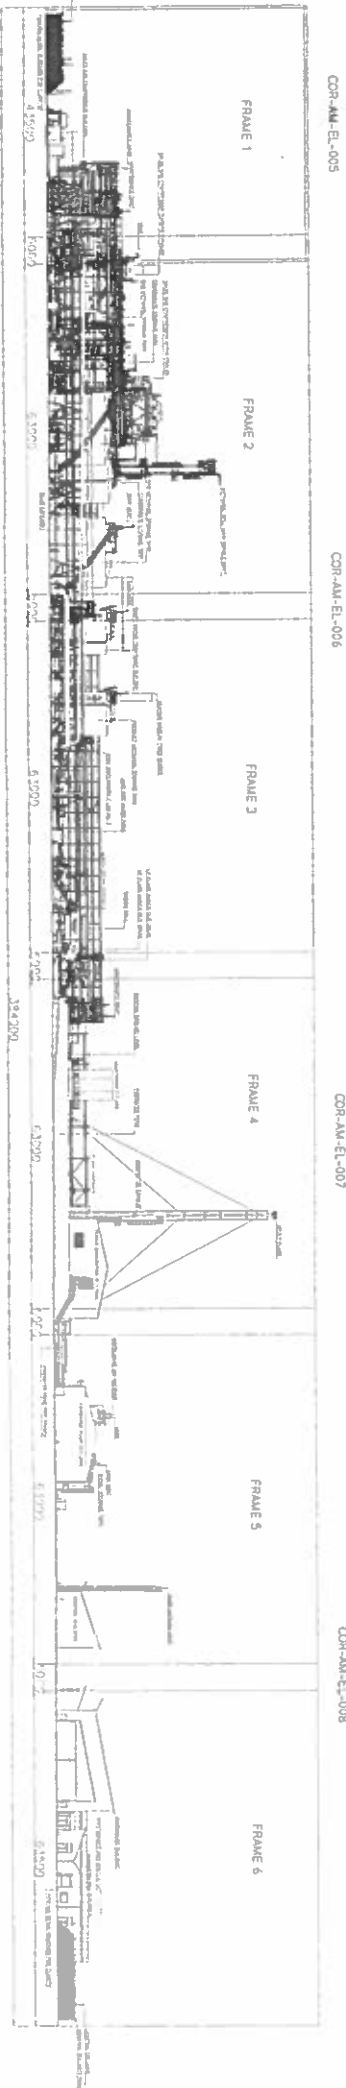

ELEVATION B-B VIEW LOOKING EAST


SCALE 1/8" = 1'-0"

FRAME 1
FRAME 2
FRAME 3
FRAME 4
FRAME 5
FRAME 6
ELEVATION B-B
LOOKING EAST

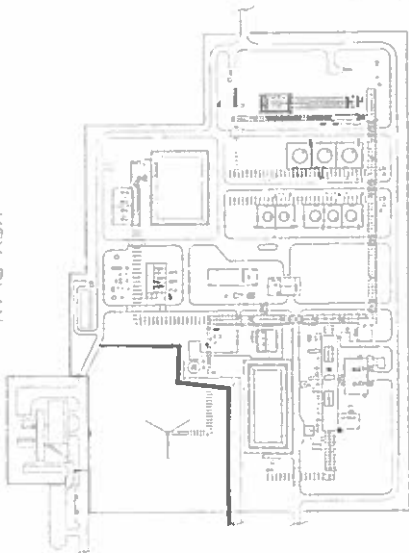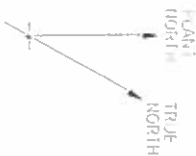

KEY PLAN

- NOTES
1. SITE DATA: N 100000
E 100000 N 100000
EQUAS ORDNANCE DATUM (NAD 83)
E 863254.75 N 332799.78
2. ALL LEVELS ARE ABOVE TERMINAL GROUND LEVEL.
UNLESS OTHERWISE STATED.
3. DO NOT SCALE, USE GIVEN DIMENSIONS ONLY.

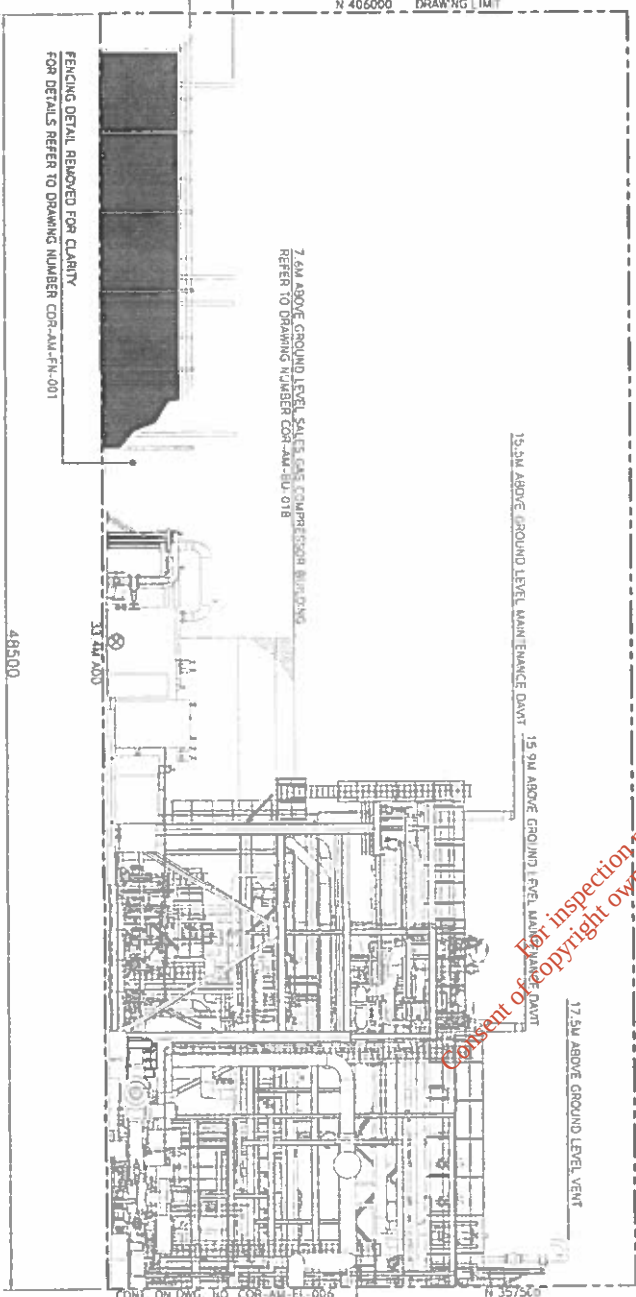

ELEVATION A-A VIEW LOOKING EAST - FRAME 1

SCALE 1/8" = 1'-0"

5M ABOVE GROUND LEVEL LIGHTING CO. LUMENS
FOR DETAILS REFER TO DRAWING NUMBER COR-AM-FH-001
3.4M ABOVE GROUND LEVEL TERMINAL SECURITY FENCE
FOR DETAILS REFER TO DRAWING NUMBER COR-AM-FH-001

N 406000 DRAWING LIMIT


7.6M ABOVE GROUND LEVEL, SATELLITE COMMUNICATIONS ANTENNA
REFER TO DRAWING NUMBER COR-AM-FH-018

15.9M ABOVE GROUND LEVEL MAINTENANCE DUCT
15.9M ABOVE GROUND LEVEL MAINTENANCE DUCT

17.5M ABOVE GROUND LEVEL VENT


9.6M ABOVE GROUND LEVEL SATELLITE ANTENNA
REFER TO DRAWING NUMBER COR-AM-FH-006

Corrib Field Development	
Bellanboy Bridge Gas Terminal	
Shell E&P Ireland Limited	
Corrib natural gas	amec
ELEVATION OF TERMINAL ELEVATION B-B LOOKING EAST	
Contract Drawing No.	1
Drawing No.	L3882-050-110-0006
Scale	1:100
Drawn by	A. Robbins
Checked by	D. Huntington
Date	Nov. 03
For Planning Application	COR-AM-EL-005

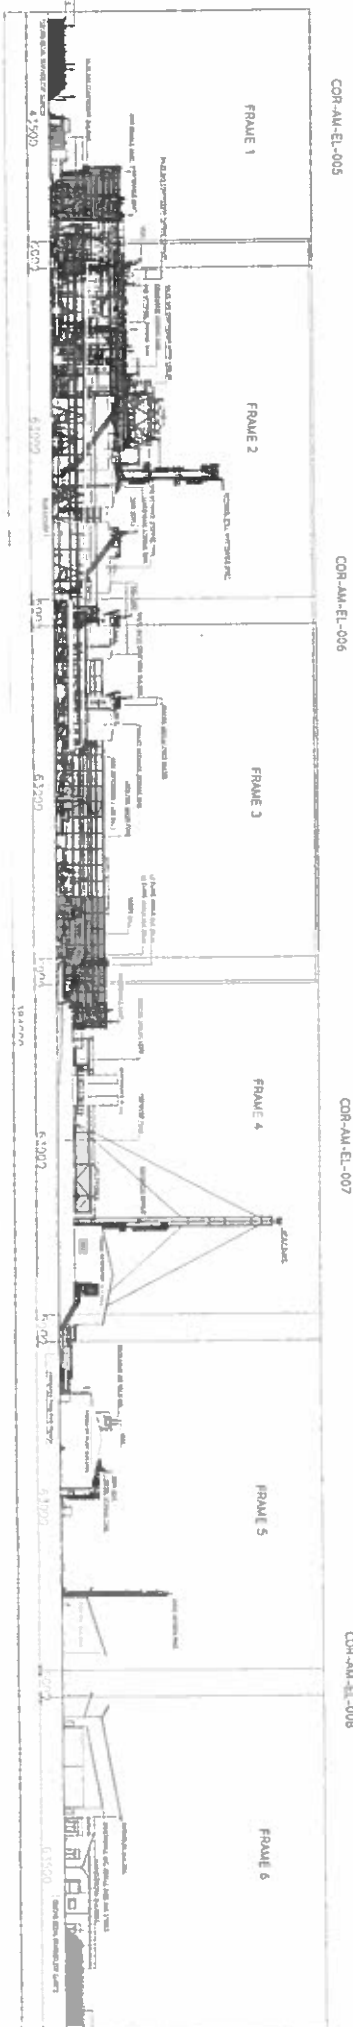


ELEVATION B-B KEYPLAN LOOKING EAST

SCALE 1:500

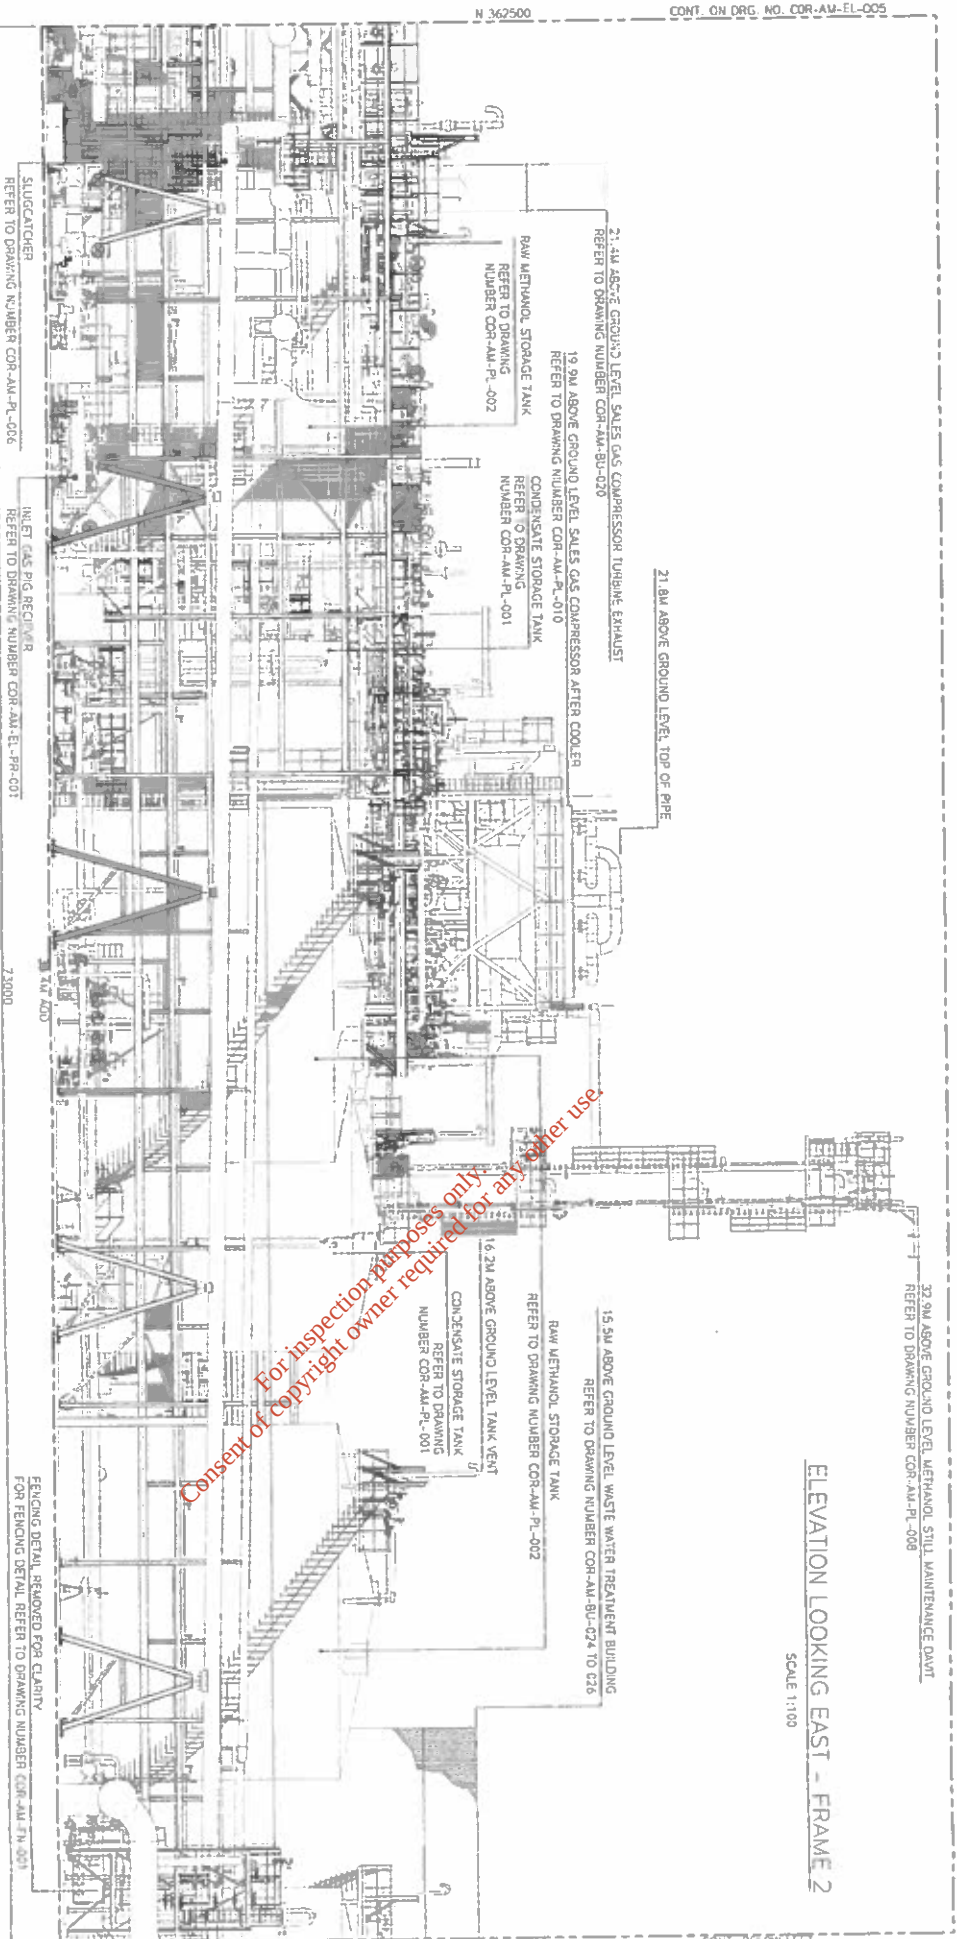

ELEVATION LOOKING EAST - FRAME 2

SCALE 1:100

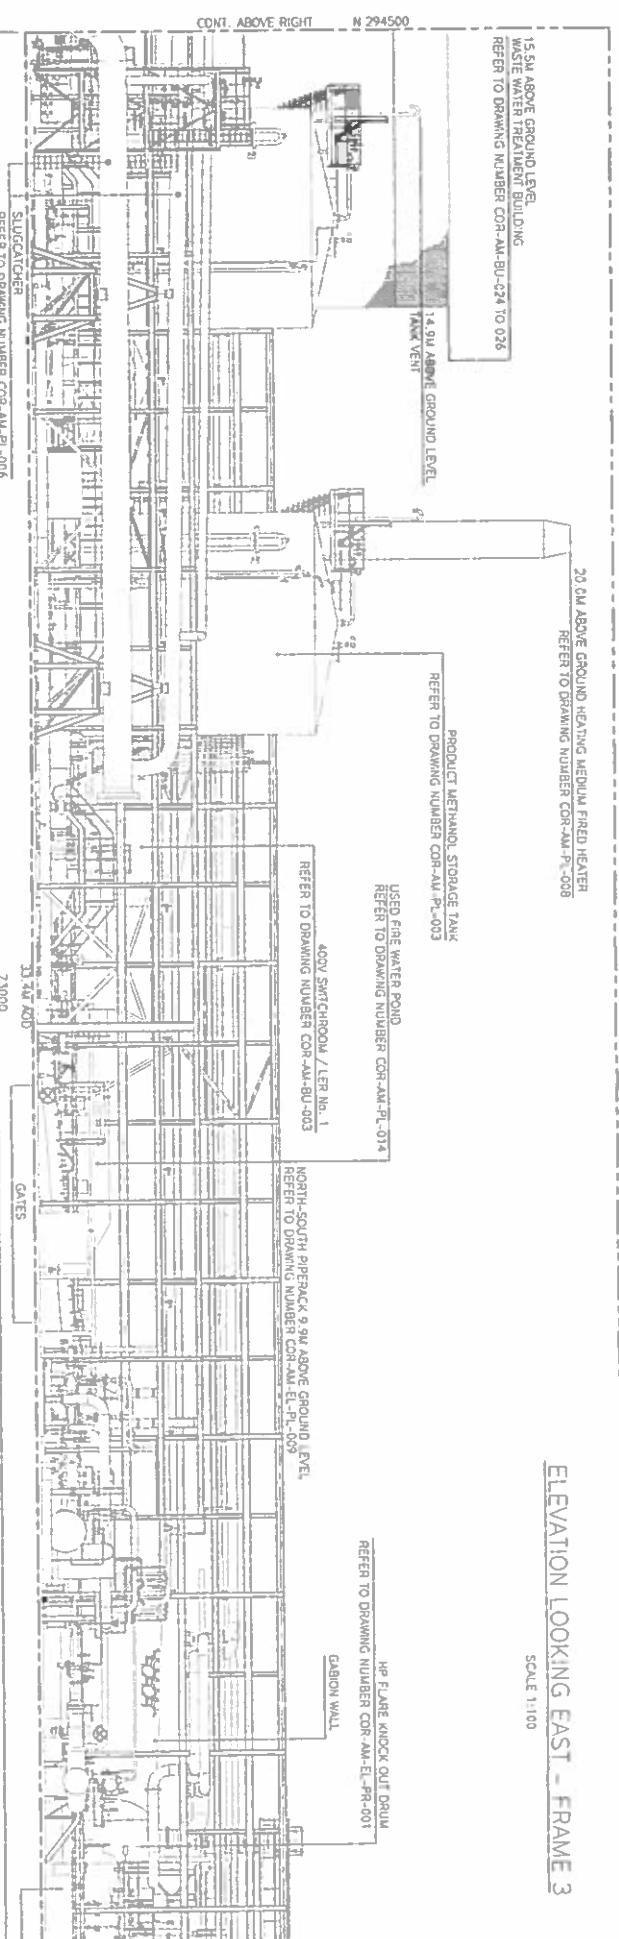


ELEVATION LOOKING EAST - FRAME 3

SCALE 1:100



ELEVATION B-B LOOKING EAST

KEY PLAN

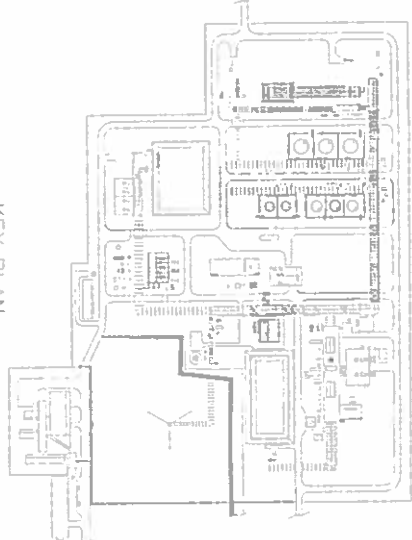



- NOTES
1. SITE DATUM
E 100000 N 100000
EQUUS ORNANCE DATUM (WALN)
E 8435475 N 32799578
 2. ALL LEVELS ARE ABOVE TERMINAL GROUND LEVEL
UNLESS OTHERWISE STATED.
 3. DO NOT SCALE. USE GIVEN DIMENSIONS ONLY.

Corrib Field Development
Bellanaboy Bridge Gas Terminal

Corrib
natural gas

ELEVATION OF TERMINAL
ELEVATION B-B LOOKING EAST

3882-050-110-0007	2
Scale for C4 1:100	2
Drawn by	A Robins
Check by	Nov. 03
D Raitley	D Huntington
For Planning Application	COR-AM-EL-008

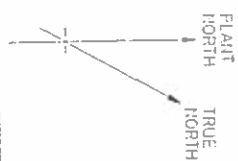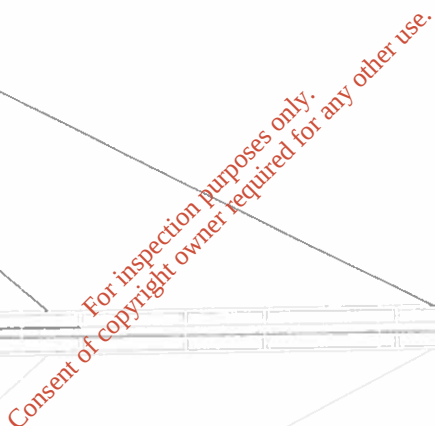

3. DO NOT SCALE. USE GIVEN DIMENSIONS ONLY

Corrib Field Development

Bellanaboy Bridge Gas Terminal



Shell E&P Ireland Limited

Corriò
natural gas

amec
112 e Boulevard, Cap-Haïtien
tél. 0392 440001 - 440002 - 440003

ELEVATION OF TERMINAL
ELEVATION B-B LOOKING EAST

L3882-050-110-0008



5cc (0.1 g)

AD	1-00	
----	------	--

D Rottroy	D Hun
-----------	-------

12345678910111213141516171819202122232425262728293031323334353637383940414243444546474849505152535455565758596061626364656667686970717273747576777879808182838485868788899091929394959697989910010110210310410510610710810911011111211311411511611711811912012112212312412512612712812913013113213313413513613713813914014114214314414514614714814915015115215315415515615715815916016116216316416516616716816917017117217317417517617717817918018118218318418518618718818919019119219319419519619719819920020120220320420520620720820921021121221321421521621721821922022122222322422522622722822923023123223323423523623723823924024124224324424524624724824925025125225325425525625725825926026126226326426526626726826927027127227327427527627727827928028128228328428528628728828929029129229329429529629729829930030130230330430530630730830931031131231331431531631731831932032132232332432532632732832933033133233333433533633733833934034134234334434534634734834935035135235335435535635735835936036136236336436536636736836937037137237337437537637737837938038138238338438538638738838939039139239339439539639739839940040140240340440540640740840941041141241341441541641741841942042142242342442542642742842943043143243343443543643743843944044144244344444544644744844945045145245345445545645745845946046146246346446546646746846947047147247347447547647747847948048148248348448548648748848949049149249349449549649749849950050150250350450550650750850951051151251351451551651751851952052152252352452552652752852953053153253353453553653753853954054154254354454554654754854955055155255355455555655755855956056156256356456556656756856957057157257357457557657757857958058158258358458558658758858959059159259359459559659759859960060160260360460560660760860961061161261361461561661761861962062162262362462562662762862963063163263363463563663763863964064164264364464564664764864965065165265365465565665765865966066166266366466566666766866967067167267367467567667767867968068168268368468568668768868969069169269369469569669769869970070170270370470570670770870971071171271371471571671771871972072172272372472572672772872973073173273373473573673773873974074174274374474574674774874975075175275375475575675775875976076176276376476576676776876977077177277377477577677777877978078178278378478578678778878979079179279379479579679779879980080180280380480580680780880981081181281381481581681781881982082182282382482582682782882983083183283383483583683783883984084184284384484584684784884985085185285385485585685785885986086186286386486586686786886987087187287387487587687787887988088188288388488588688788888989089189289389489589689789889990090190290390490590690790890991091191291391491591691791891992092192292392492592692792892993093193293393493593693793893994094194294394494594694794894995095195295395495595695795895996096196296396496596696796896997097197297397497597697797897998098198298398498598698798898999099199299399499599699799899910001001100210031004100510061007100810091010101110121013101410151016101710181019102010211022102310241025102610271028102910301031103210331034103510361037103810391040104110421043104410451046104710481049105010511052105310541055105610571058105910601061106210631064106510661067106810691070107110721073107410751076107710781079108010811082108310841085108610871088108910901091109210931094109510961097109810991100110111021103110411051106110711081109111011111112111311141115111611171118111911201121112211231124112511261127112811291130113111321133113411351136113711381139114011411142114311441145114611471148114911501151115211531154115511561157115811591160116111621163116411651166116711681169117011711172117311741175117611771178117911801181118211831184118511861187118811891190119111921193119411951196119711981199120012011202120312041205120612071208120912101211121212131214121512161217121812191220122112221223122412251226122712281229123012311232123312341235123612371238123912401241124212431244124512461247124812491250125112521253125412551256125712581259126012611262126312641265126612671268126912701271127212731274127512761277127812791280128112821283128412851286128712881289129012911292129312941295129612971298129913001

For Planning Application

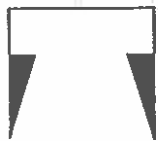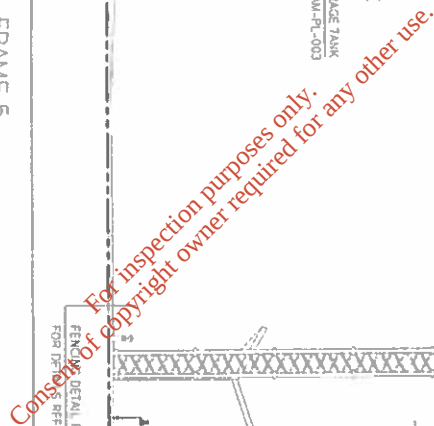

SCALE 1:100

1. SITE DATUM
E 100000 N 100000
EQUALS ORDNANCE DATUM (MADN)
E 86326475 N 33279578

2. ALL LEVELS ARE ABOVE FERNALD GROUND LEVEL
UNLESS OTHERWISE STATED.

3. DO NOT SCALE. USE GIVEN DIMENSIONS ONLY.


Bellanaboy Bridge Gas Terminal




amec

ELEVATION B-B LOOKING EAST

Contract Learning Inc.	4	Used by	A Robbins
1.382-050-110-009			
AO	1:100	Approved	Used
Contract	D Rattery	D Huntington	Nov. 03
For Planning Application			Used Learning Inc.
			CCR-AM-EL-008

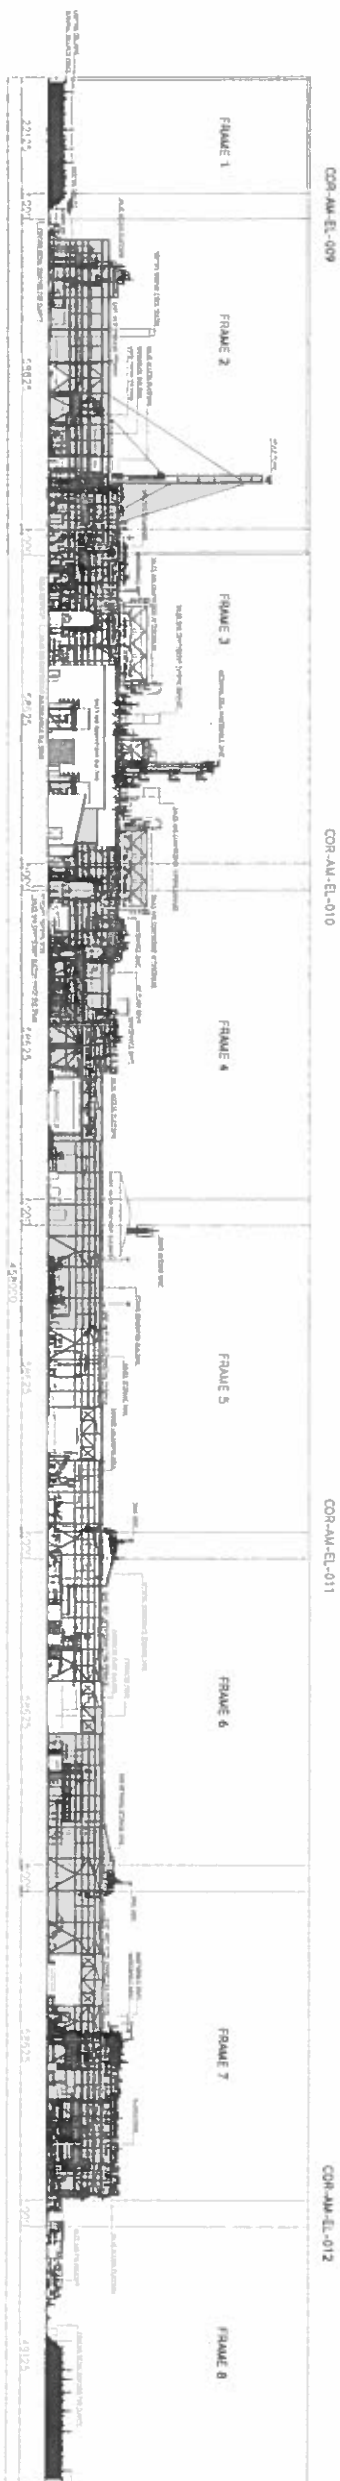


ELEVATION C-C KEYPLAN LOOKING SOUTH
SCALE 1:500

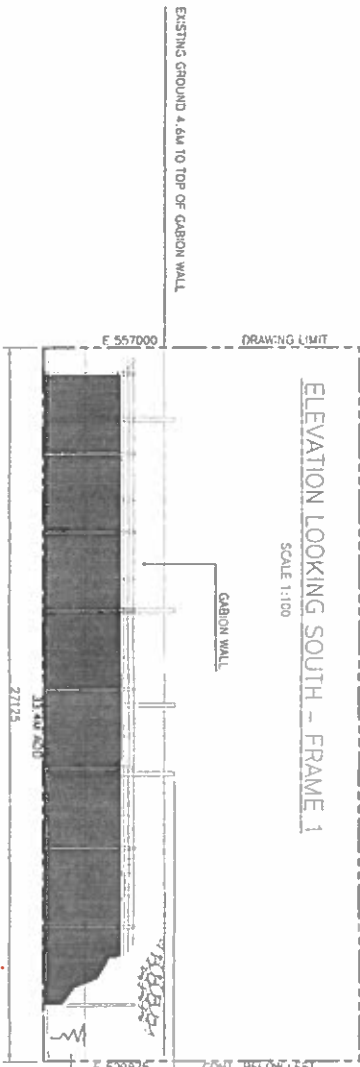


ELEVATION LOOKING SOUTH - FRAME 1
SCALE 1:100

ELEVATION LOOKING SOUTH - FRAME 2
SCALE 1:100

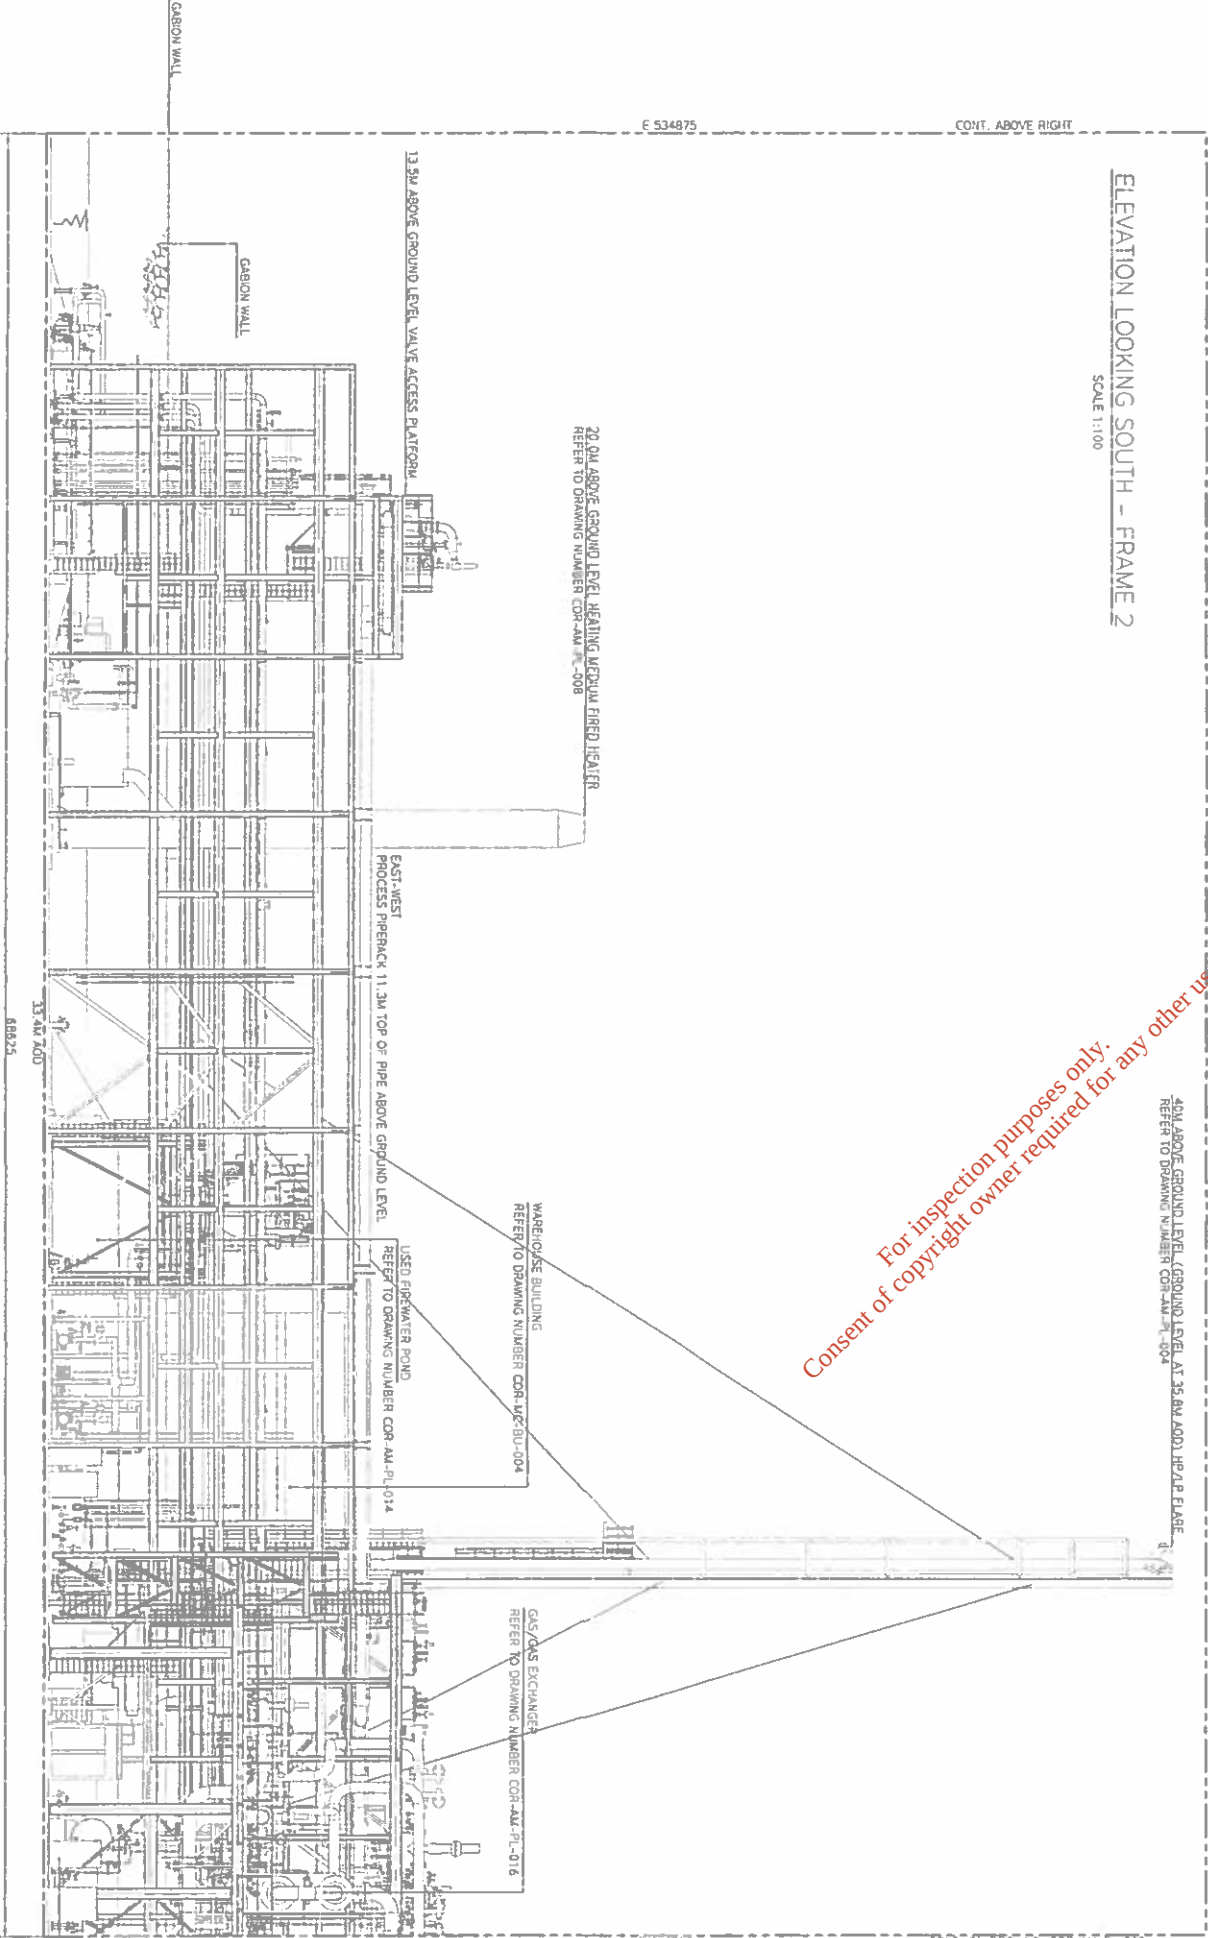

For inspection purposes only.
Consent of copyright owner required for any other use.

KEY PLAN

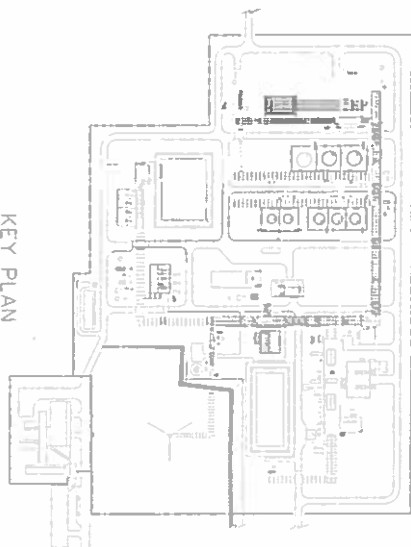


- NOTES
1. SITE DATA
E 100000 N 100000
E 6025473 N 322799378
 2. ALL LEVELS ARE ABOVE TERMINAL GROUND LEVEL
UNLESS OTHERWISE STATED.
 3. DO NOT SCALE. USE GIVEN DIMENSIONS ONLY.

Corrib Field Development
Bellanaboy Bridge Gas Terminal
Shell E&P Ireland Limited

Corrib
natural gas
ameco


ELEVATION OF TERMINAL
ELEVATION C-C LOOKING SOUTH

L3882-050-110-0010	1	Nov 03
AD	1:100	A Robbins
D Rattery	D Huntington	Nov 03
For Planning Application	COR-AM-EL-009	

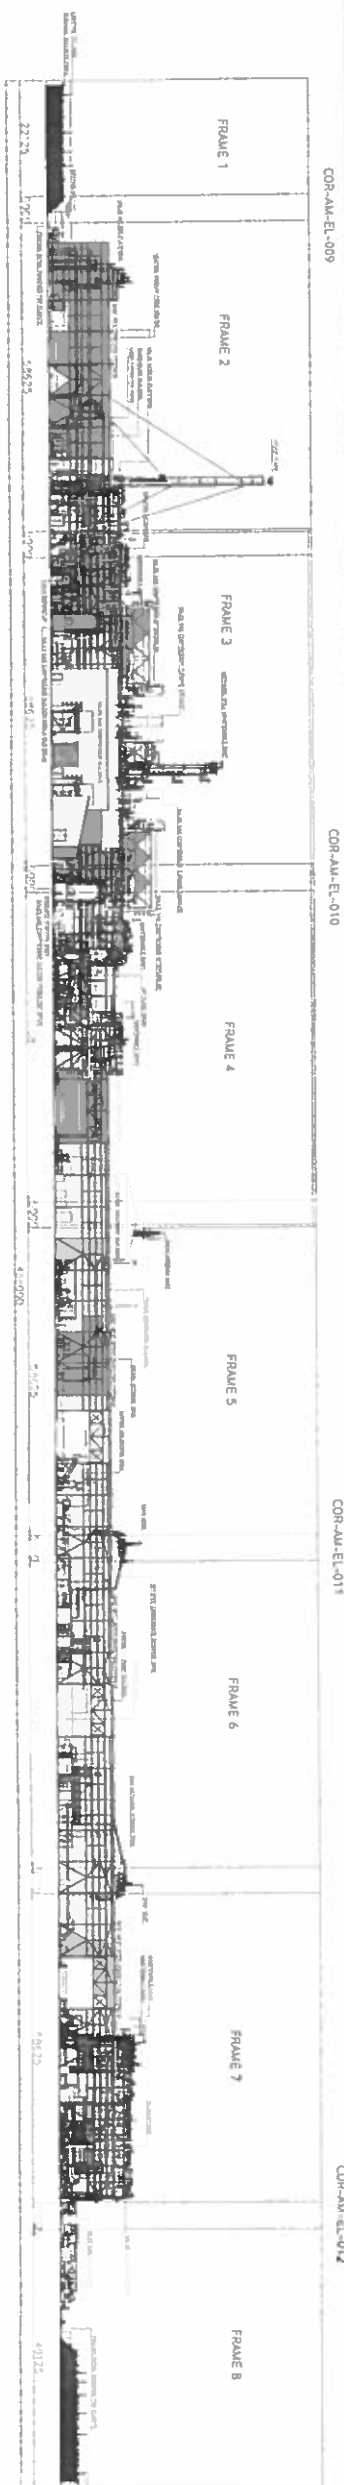


ELEVATION C-C KEY PLAN LOOKING SOUTH

SCALE 1:100

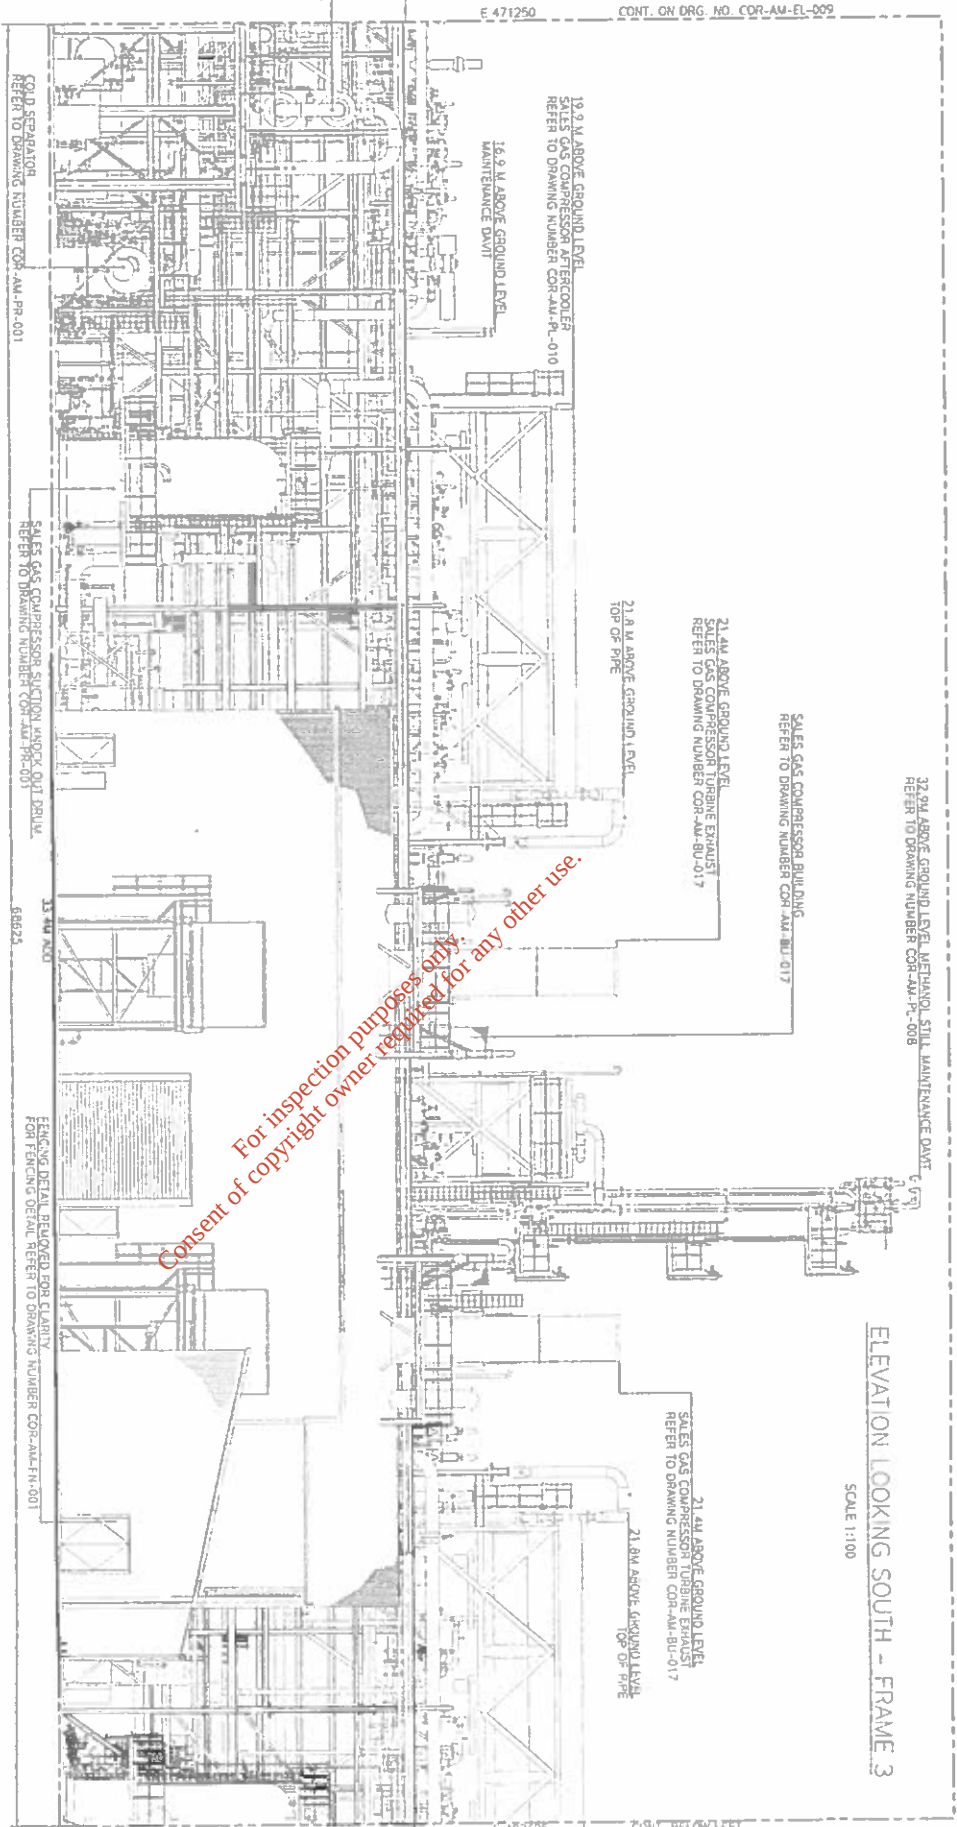


ELEVATION LOOKING SOUTH - FRAME 3

SCALE 1:100

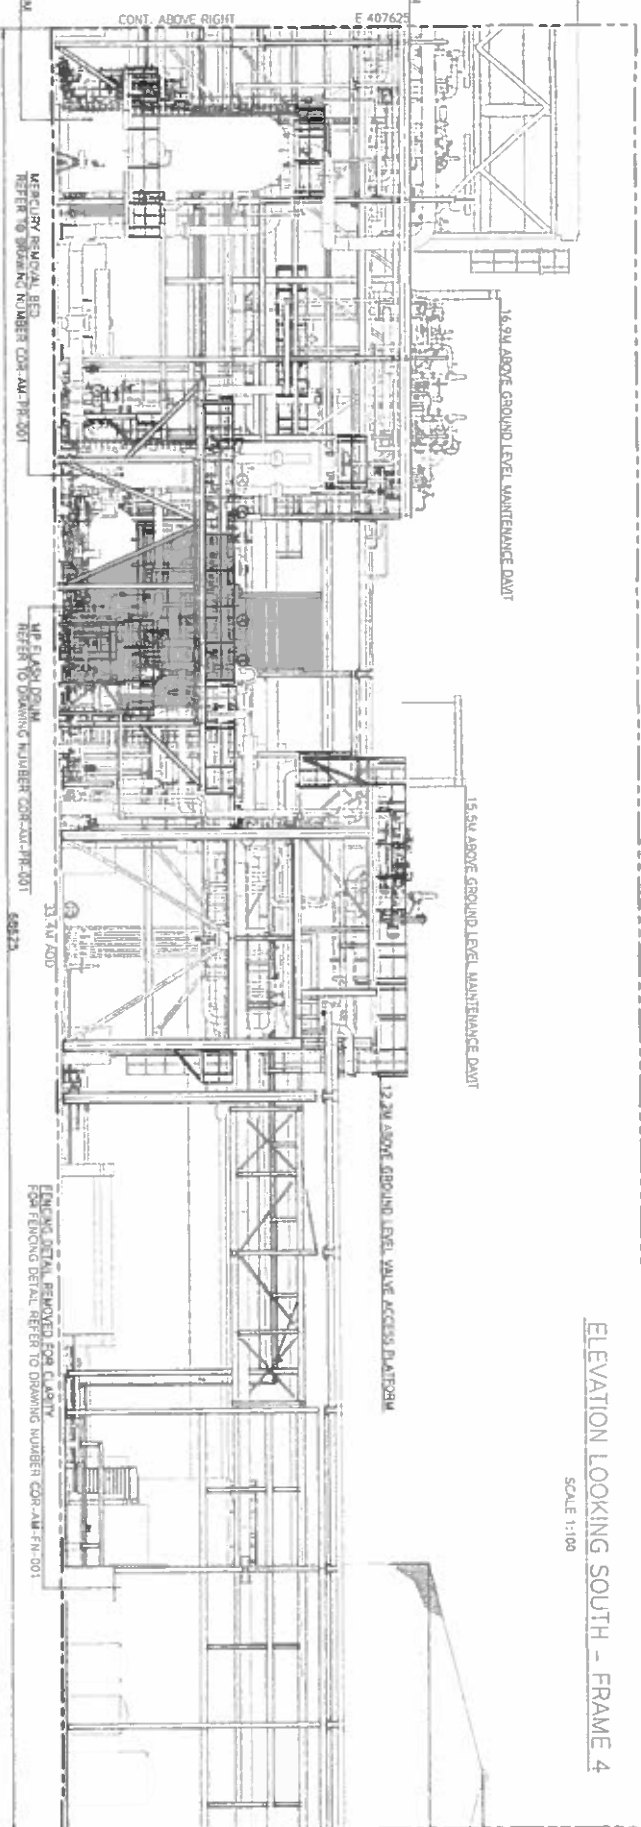

ELEVATION LOOKING SOUTH - FRAME 4

SCALE 1:100

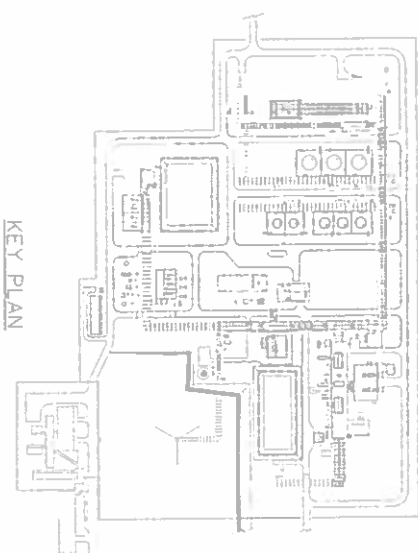

KEY PLAN

FRAME 8	FRAME 7	FRAME 6	FRAME 5	FRAME 4	FRAME 3	FRAME 2	FRAME 1
ELEVATION C-C LOOKING SOUTH							

19.9M ABOVE GROUND LEVEL
SALES GAS COMPRESSOR AFTERCOOLER
REFER TO DRAWING NUMBER COR-AM-PL-010

13.4M ABOVE GROUND LEVEL
REFER TO DRAWING NUMBER COR-AM-BU-017

- NOTES
1. SITE DATUM
E 100000 N 100000
EQUALLY ORDNANCE DATUM (WALN)
E 8622475 N 33279373
2. ALL LEVELS ARE ABOVE TERMINAL GROUND LEVEL
UNLESS OTHERWISE STATED.
 3. DO NOT SCALE. USE GIVEN DIMENSIONS ONLY.

Corrib Field Development

Shell E&P Ireland Limited


Corrib

natural gas

amec


AMEC

ELEVATION OF TERMINAL		ELEVATION C-C LOOKING SOUTH	
13882-050-110-0011	2	2	2
AO	1:100	AO	1:100
D Rotroy	D Huntington	A Robbins	Nov. 03
For Planning Application		COR-AM-EL-010	

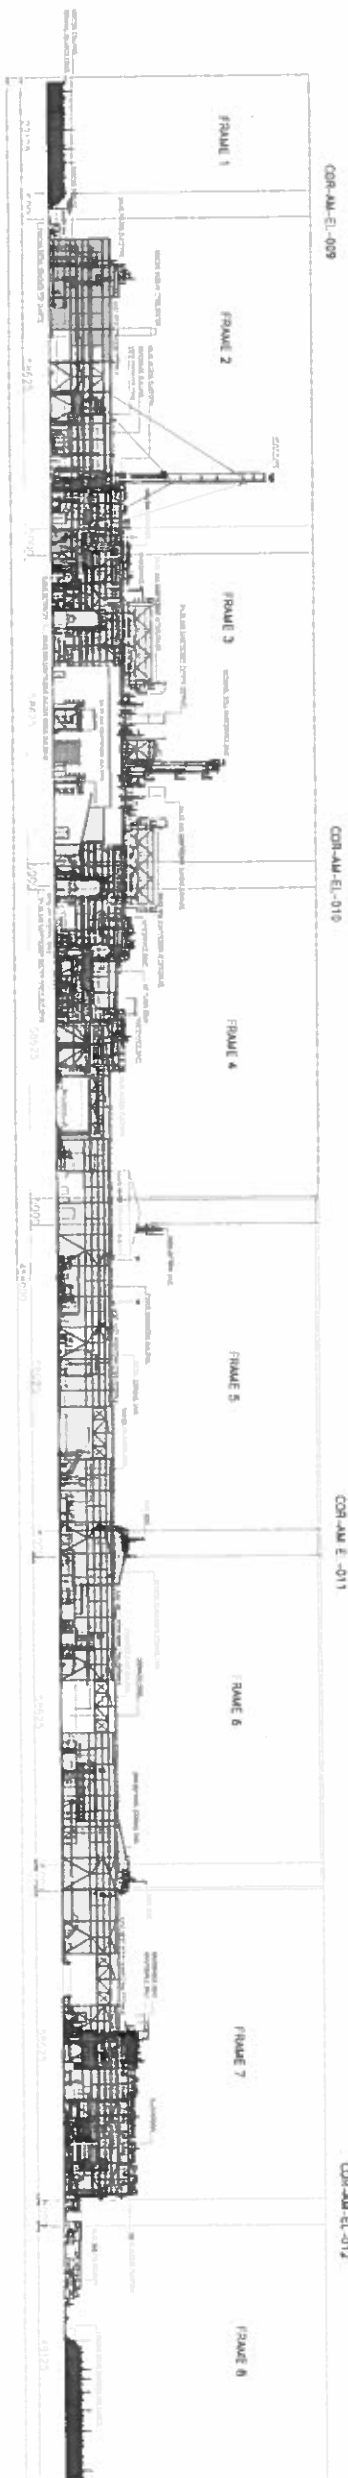


ELEVATION C-C KEY PLAN LOOKING SOUTH

SCALE 1:500

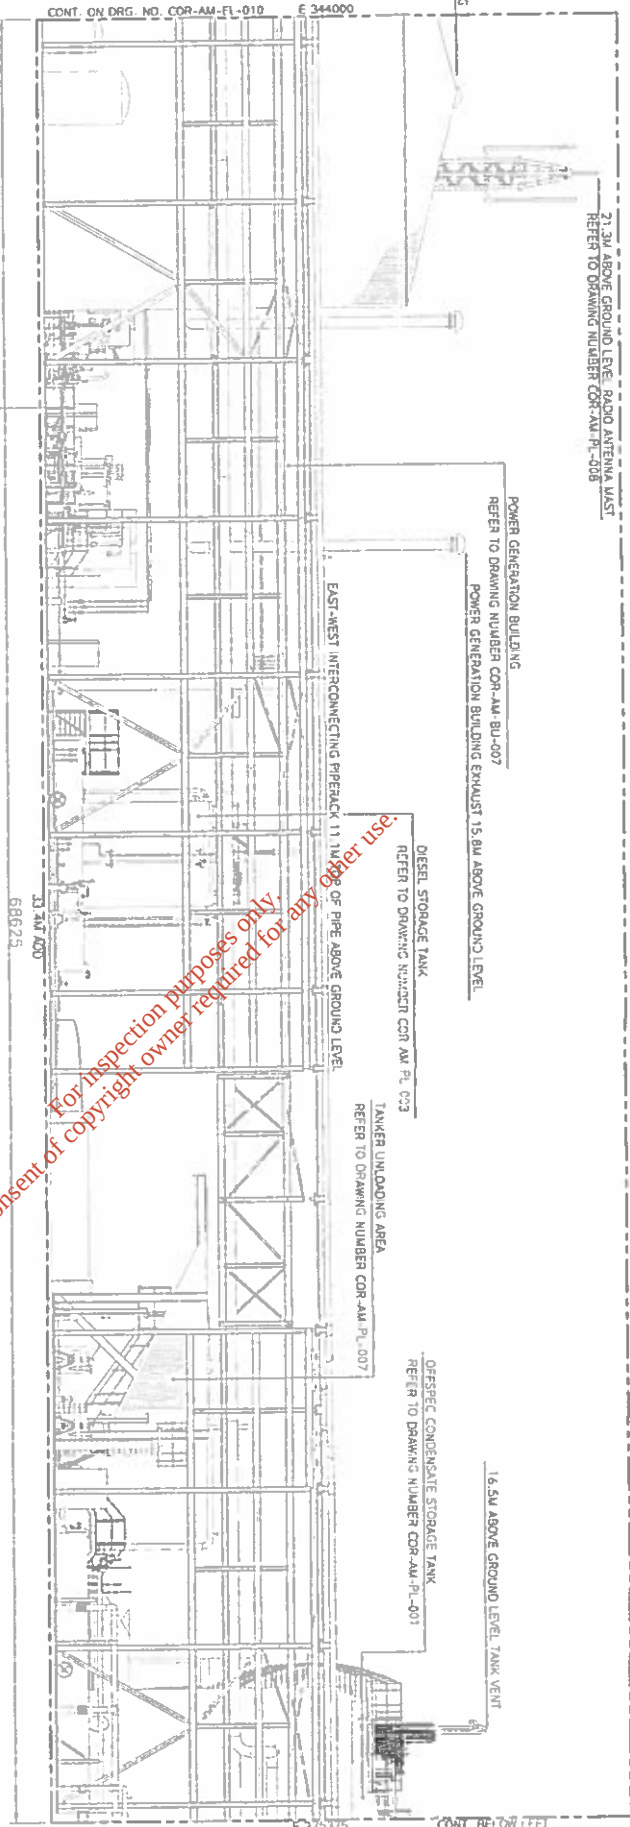


ELEVATION LOOKING SOUTH - FRAME 5

SCALE 1:100

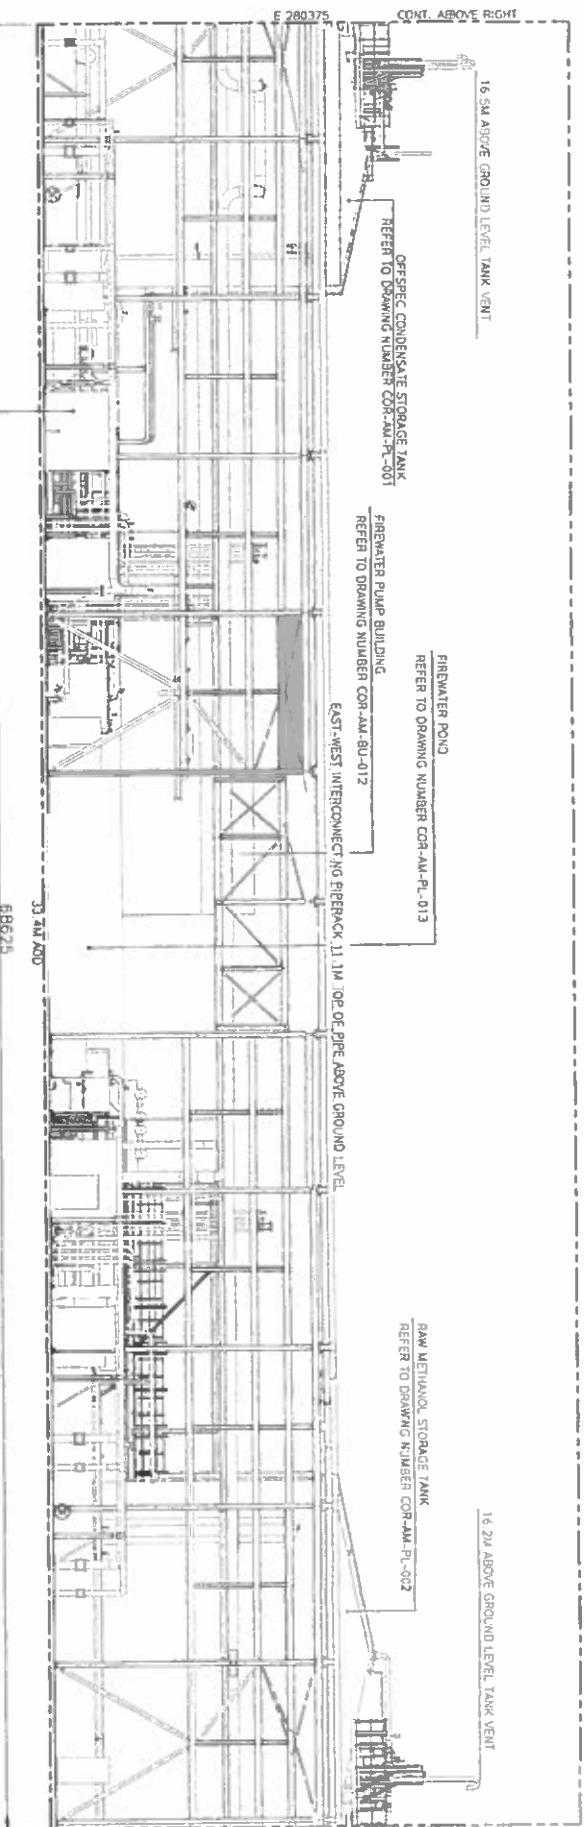

ELEVATION LOOKING SOUTH - FRAME 6

SCALE 1:100

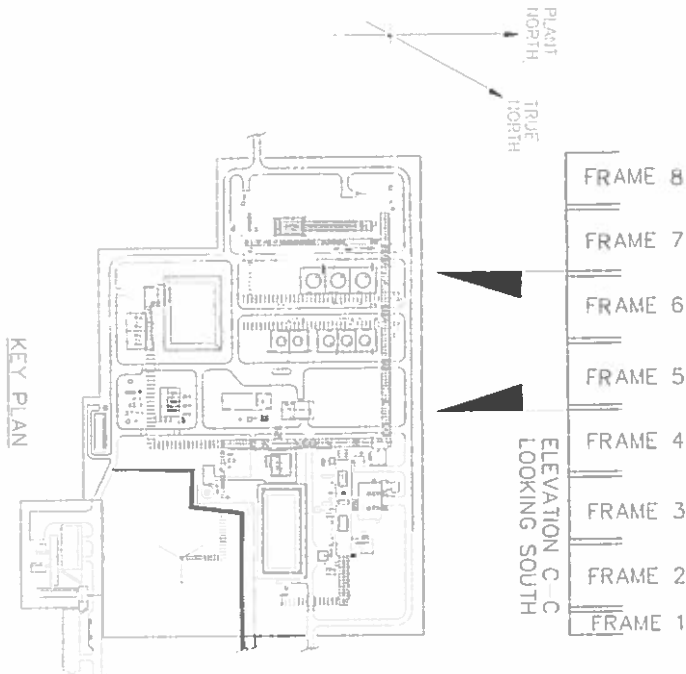

KEY PLAN

- NOTES
1. SITE DATUM
E 100000 N 100000
EQUALS ORDNANCE DATUM (M.A.N.)
E 86329475 N 33279578
 2. ALL LEVELS ARE ABOVE TERMINAL GROUND LEVEL
UNLESS OTHERWISE STATED.
 3. DO NOT SCALE. USE GIVEN DIMENSIONS ONLY.

Corrib Field Development

Bellanaboy Bridge Gas Terminal

Shell E&P Ireland Limited

Corrib
natural gas

ELEVATION OF TERMINAL
ELEVATION C-C LOOKING SOUTH

Contract Number		3	
L3882-050-110-0012			
Scale	1:100	Unit	mm
Drawn by	A Robbins	Check by	
D Raftery	D Huntington	Nov. 03	
For Planning Application		COR-AM-EL-011	




SCALE 1.55)



ELEVATION LOOKING SOUTH - FRAME 7

SCALE 1:100

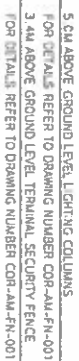

ELEVATION LOOKING SOUTH - FRAME 8


SCALE 1:100

ELEVATION C-C
LOOKING SOUTH

KEY PLAN

- NOTES
1. SITE DATUM
E 100000 N 100000
EQUALS ORDNANCE DATUM (MALIN)
E 86329475 N 33279578
2. ALL LEVELS ARE ABOVE TERMINAL GROUND LEVEL
UNLESS OTHERWISE STATED.
3. DO NOT SCALE. USE GIVEN DIMENSIONS ONLY

Corrib Field Development	
Bellanaboy Bridge Gas Terminal	
 Shell E&P Ireland Limited	 11 St Barrow's Quay, West Wall, Dublin 1, Ireland. Tel: 01-475 1100 Telex: 330600, 330601, 330602
ELEVATION OF TERMINAL ELEVATION C-C LOOKING SOUTH	
DATE OF SURVEY: 10/06/82 TO: SCDM (C) 1982 1:100 BY: J. Robbins DRAWN BY: A. Robbins CHECKED BY:	SHEET NO. 4
D Trolley D Huntingdon COR-AM-EL-012	D Trolley D Huntingdon COR-AM-EL-012

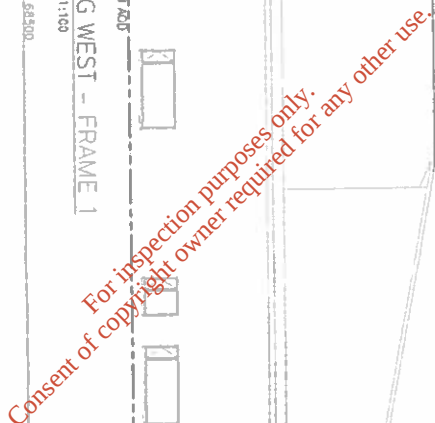

NOTES

1. SITE DATUM
E 100000 N 100000
EQUAS DRONANCE DATUM (WALN)
E 86325475 N 32799578
2. ALL LEVELS ARE ABOVE TERMINAL GROUND LEVEL
UNLESS OTHERWISE STATED.
3. DO NOT SCALE. USE GIVEN DIMENSIONS ONLY.

Corrib Field Development

Bellanaboy Bridge Gas Terminal



Corrib
natural gas

amec
11 The Quadrant, Canary
Wharf, London, E14 4JF, UK
Tel: +44 (0)20 7325 5000
Fax: +44 (0)20 7325 5001
Email: corrib@amec.com
Web: www.amec.com

ELEVATION OF TERMINAL
ELEVATION D-D LOOKING WEST

[3882-050-110-0014]		1	
AD	1:100	A Robbins	Nov 03
D Rattray	D Huntington		
COR-AM-EL-013			



ELEVATION LOOKING WEST - FRAME 3

SCALE 1:100



- NOTES
1. SITE DATA
E 100000 N 100000
EQUALS ORDNANCE DATA (MALIN)
E 86325475 N 32799578
 2. ALL LEVELS ARE ABOVE TERMINAL GROUND LEVEL,
UNLESS OTHERWISE STATED.
 3. DO NOT SCALE. USE GIVEN DIMENSIONS ONLY.

Corrib Field Development

Bellanaboy Bridge Gas Terminal








Corib
natural gas

aneco

ELEVATION OF TERMINAL
ELEVATION D-D LOOKING WEST

3882-050-110-0015	AD	D Railway	D Huntington	Nov 03	A Robbins
1:100	1:100				
For Planning Application					
COR-AM-EL-014					

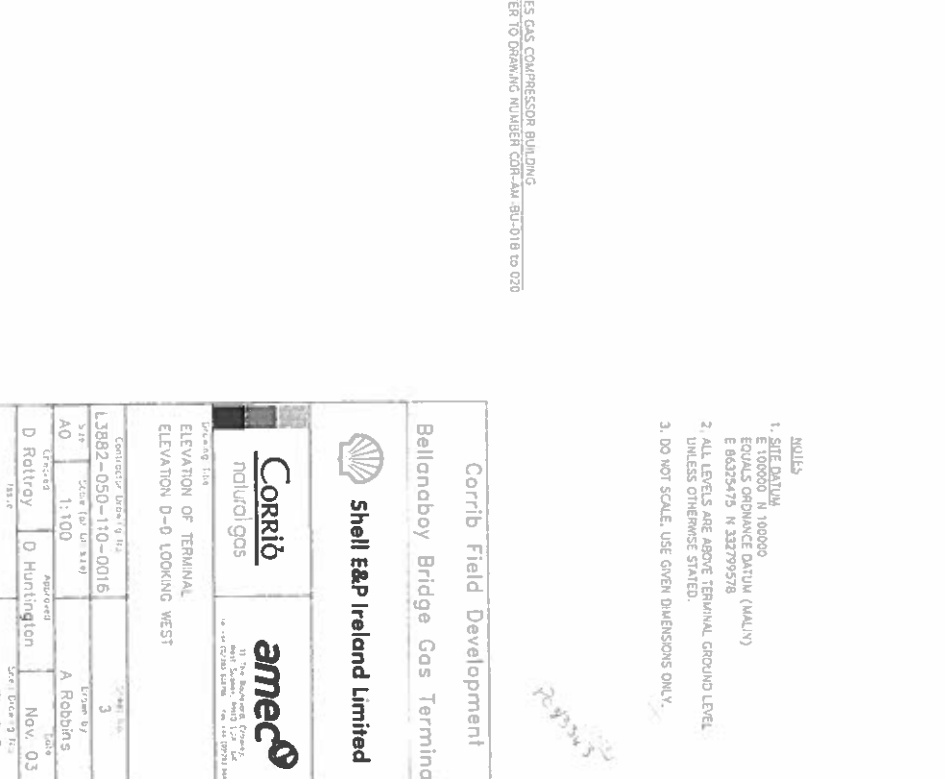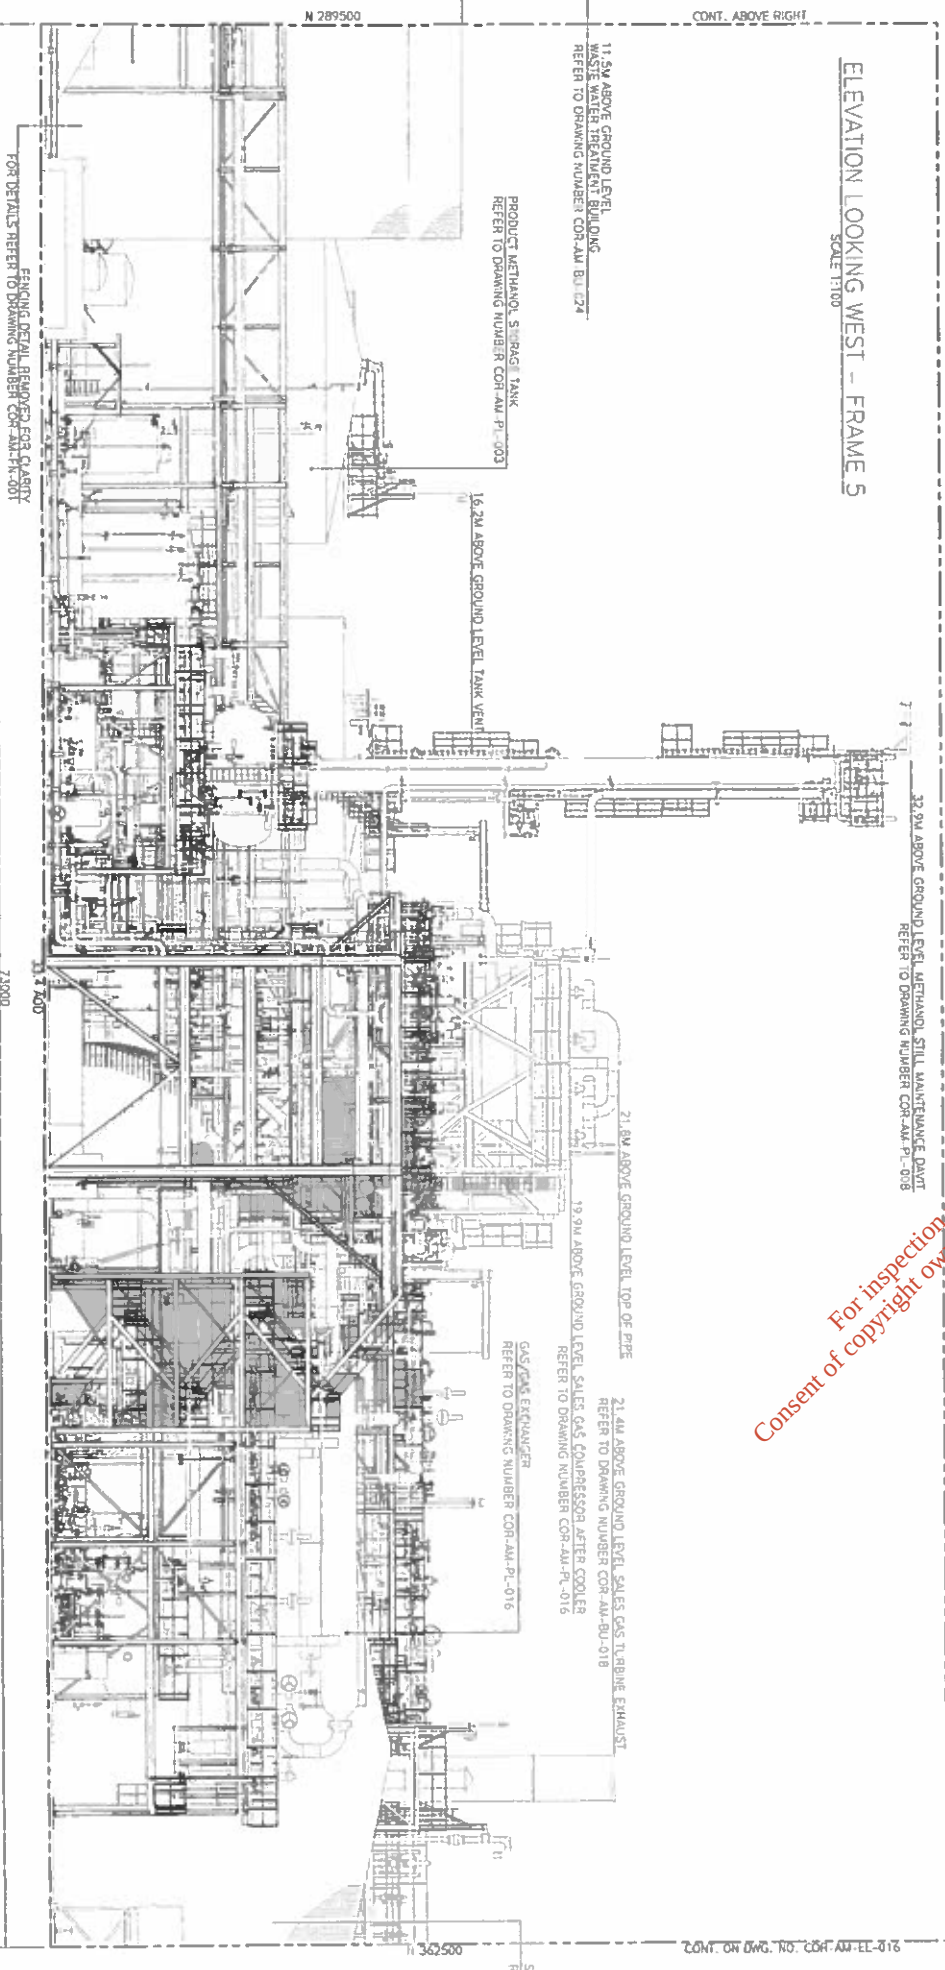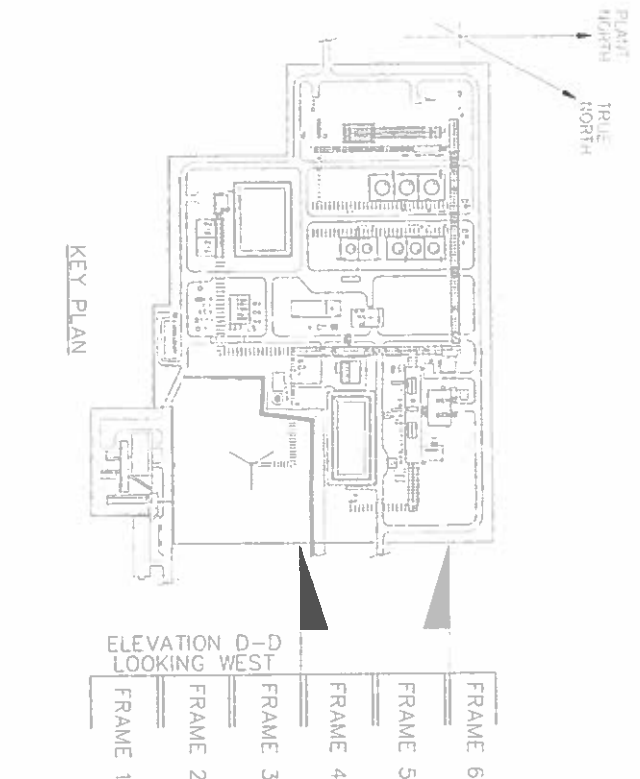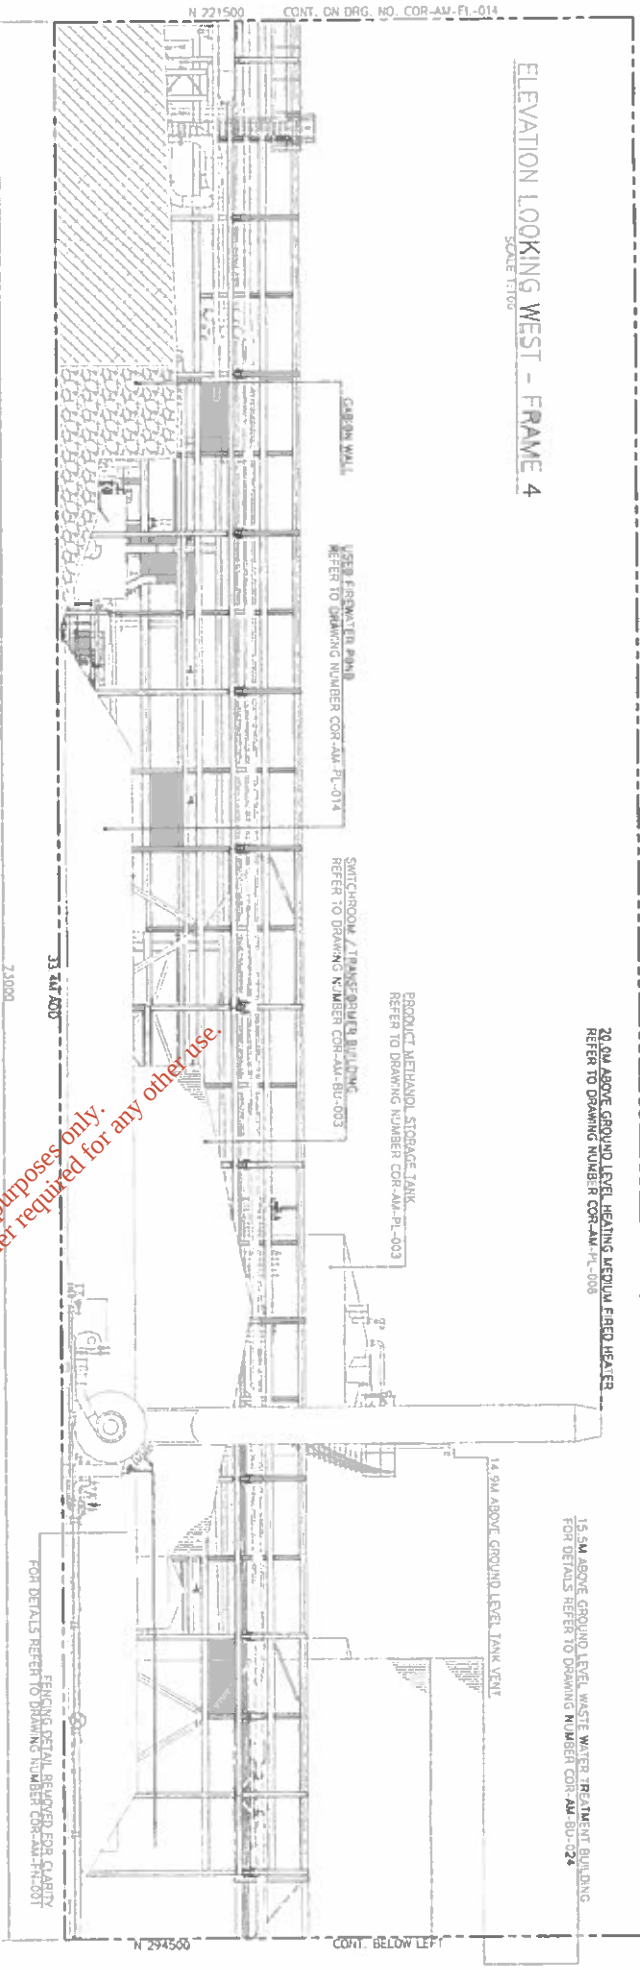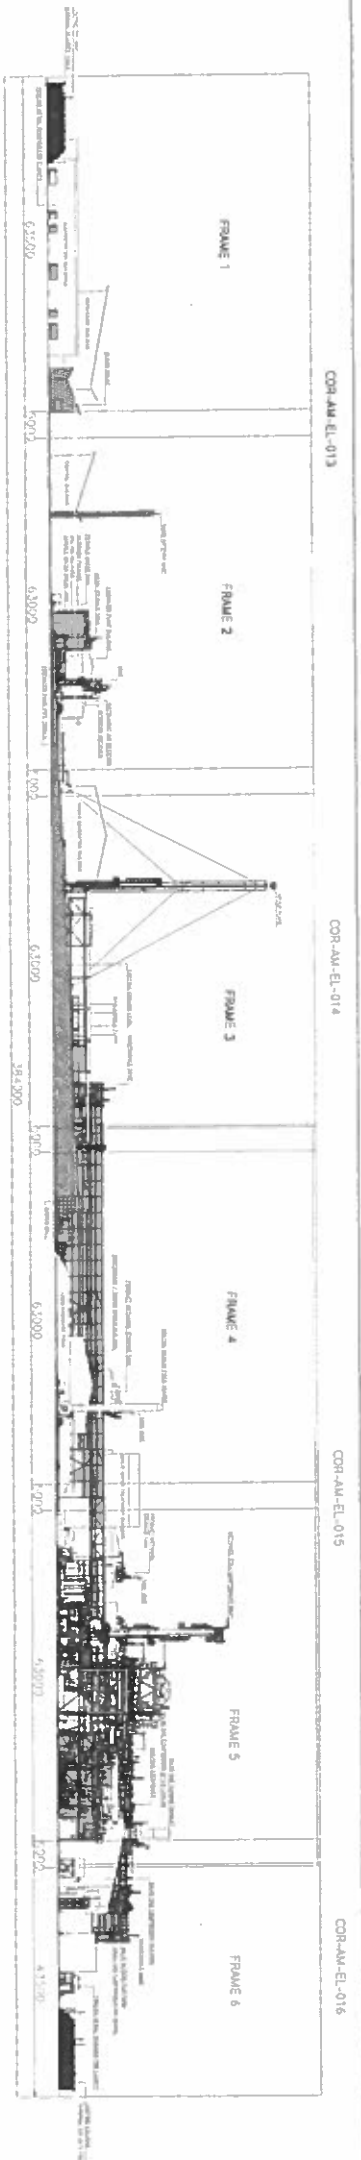

For inspection purposes only.
Consent of copyright owner required for any other use.

- NOTES
1. SITE DATUM
E 100000 N 100000
EQUALS ORDNANCE DATUM (MALIN)
E 86329475 N 32779578
 2. ALL LEVELS ARE ABOVE TERMINAL GROUND LEVEL
UNLESS OTHERWISE STATED.
 3. DO NOT SCALE. USE GIVEN DIMENSIONS ONLY.

Corrib Field Development
Bellanaboy Bridge Gas Terminal

Shell E&P Ireland Limited

Corrib
industrial gas

ameco

Contract No. L3882-050-110-0016
Scale 1:100
Date 11/10/16
Drawn by A. Robbins
Checked by D. Raftery
Approved by D. Huntington
Date 11/10/16

For Planning Application COR-AM-EL-015



ELEVATION D-D
LOOKING WEST

FRAME 6

FRAME 5

FRAME 4

FRAME 3

FRAME 2

FRAME 1

- 5.0M ABOVE GROUND LEVEL LIGHTING COLUMNS
FOR DETAILS REFER TO DRAWING NUMBER COR-AM FN-001
3.4M ABOVE GROUND LEVEL TERMINAL SECURITY FENCE
FOR DETAILS REFER TO DRAWING NUMBER COR-AM FN-001

- NOTES
1. SITE DATUM
E 100000 N 100000
EQUALS ORDNANCE DATUM (MALIN)
E 863254.75 N 3327975.78
 2. ALL LEVELS ARE ABOVE TERRAINAL GROUND LEVEL
UNLESS OTHERWISE STATED.
 3. DO NOT SCALE. USE GIVEN DIMENSIONS ONLY.

3. DO NOT SCALE. USE GIVEN DIMENSIONS ONLY

Corrib Field Development

Bellanaboy Bridge Gas Terminal



Corrib
natural gas

ameco

11 The Pinnacles, Chiswick,
Middlesex, Uxbridge, Middlesex
UB8 3PH, UK Tel: 01895 836171 Fax:
01895 836172 E-mail: info@ameco.co.uk

ELEVATION OF TERMINAL
ELEVATION D-D LOOKING WEST[illegible]