


PROPOSED FIRST FLOOR PLAN: 1:50
Area: 70 sqm

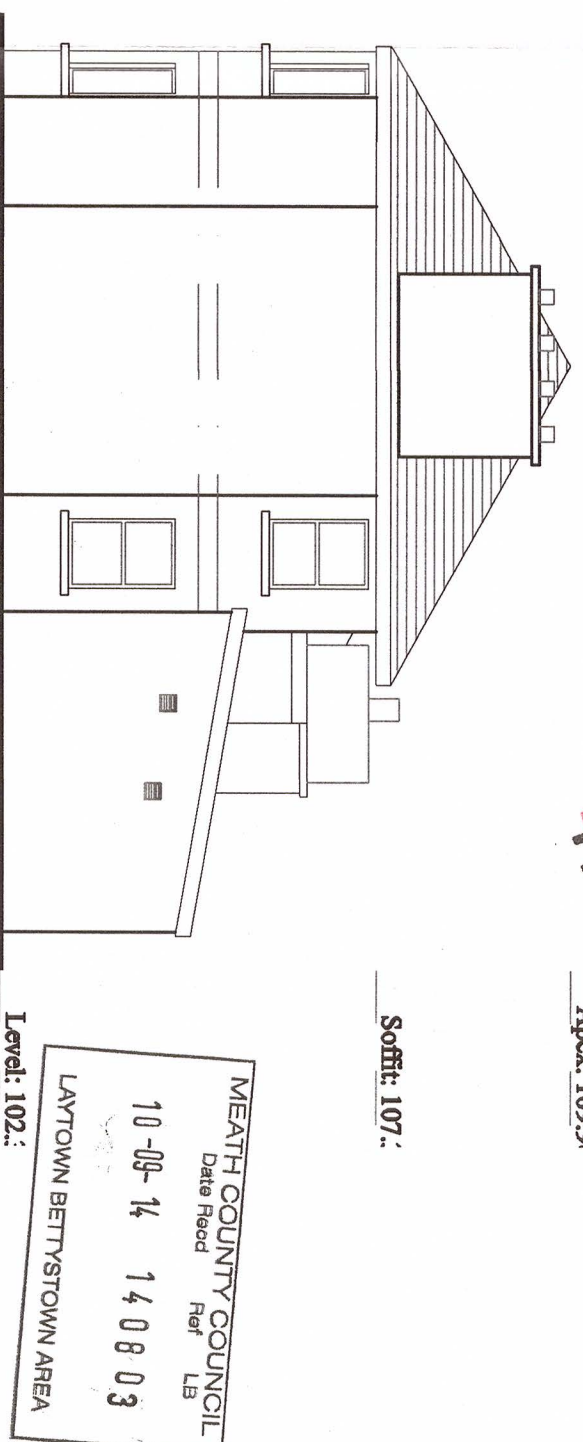

PROPOSED SIDE ELEVATION
1:100

HANLY • ROBINSON
ARCHITECTS

Level One, Unit 8, Galway Technology Park, Parkmore, Galway
Ph: 091 - 385 401
Fax: 091 - 444 288
Email: admin@hanlyrobinson.com