

774400

695271,769861

DESCRIPTION

MAP SHEETS

**6 inch
MH026**

MEATH COUNTY COUNCIL
Ref LB
Date Recd

Date Recd

140803

10-09-14

IN AREA

Authorised
Internet Map

Arma thionisi agus arma fhoisliú ag Suidhbhéireacht Ordanáis
Éireann, Páirc an Fhionnuisce, Baile Átha Cliath 8, Éire.
Compiled and published by Ordnance Survey
Ireland, Phoenix Park, Dublin 8, Ireland.

Sáráilom aáilgeadh neamhdáilíle cóipcheart Shultaireachta Ordánais Éireann agus Ríaitas na hÉireann.
Unauthorised reproduction infringes Ordnance Survey Ireland and Government of Ireland copyright.

Gach cead ar cosnamh. Ní ceadmhach aon chuid den fhoillsachán seo a chloipeall, a atáirgeadh nó a tharchur in aon foirm ná ar aon bhealach gan cead i scríbhinn roimh ré ó úinéir an chóipchirt.


All rights reserved. No part of this publication may be copied, reproduced or transmitted in any form or by any means without the prior written permission of the copyright owners.

Ní hionann bóthar, bealach nó cosán a bheith ar an léarscáil seachas fianaise ar chuid siú. The representation on this map of a road, track or footpath is not evidence of the existence of a right of way.

Ní thaispeánann léarscail de chuid Ordanáis Stairiúcheacht na hÉireann leiríonn phríomhí dleathúil de mhóiní riamh, ná uinéireacht de ghineáilse fálscialla. Ordinance Survey maps never show legal property boundaries, nor do they show ownership of physical features.

© Suirbhéireacht Ordanáis Éireann, 2014
© Ordnance Survey Ireland, 2014


© Suirbhéireacht Ordanáis Éireann, 2014
© Ordnance Survey Ireland, 2014

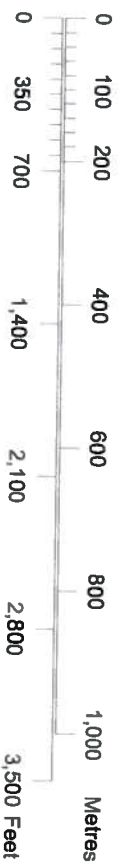

Plot Ref. No. 19650697_1
Plot Date 14-JAN-2014

768562



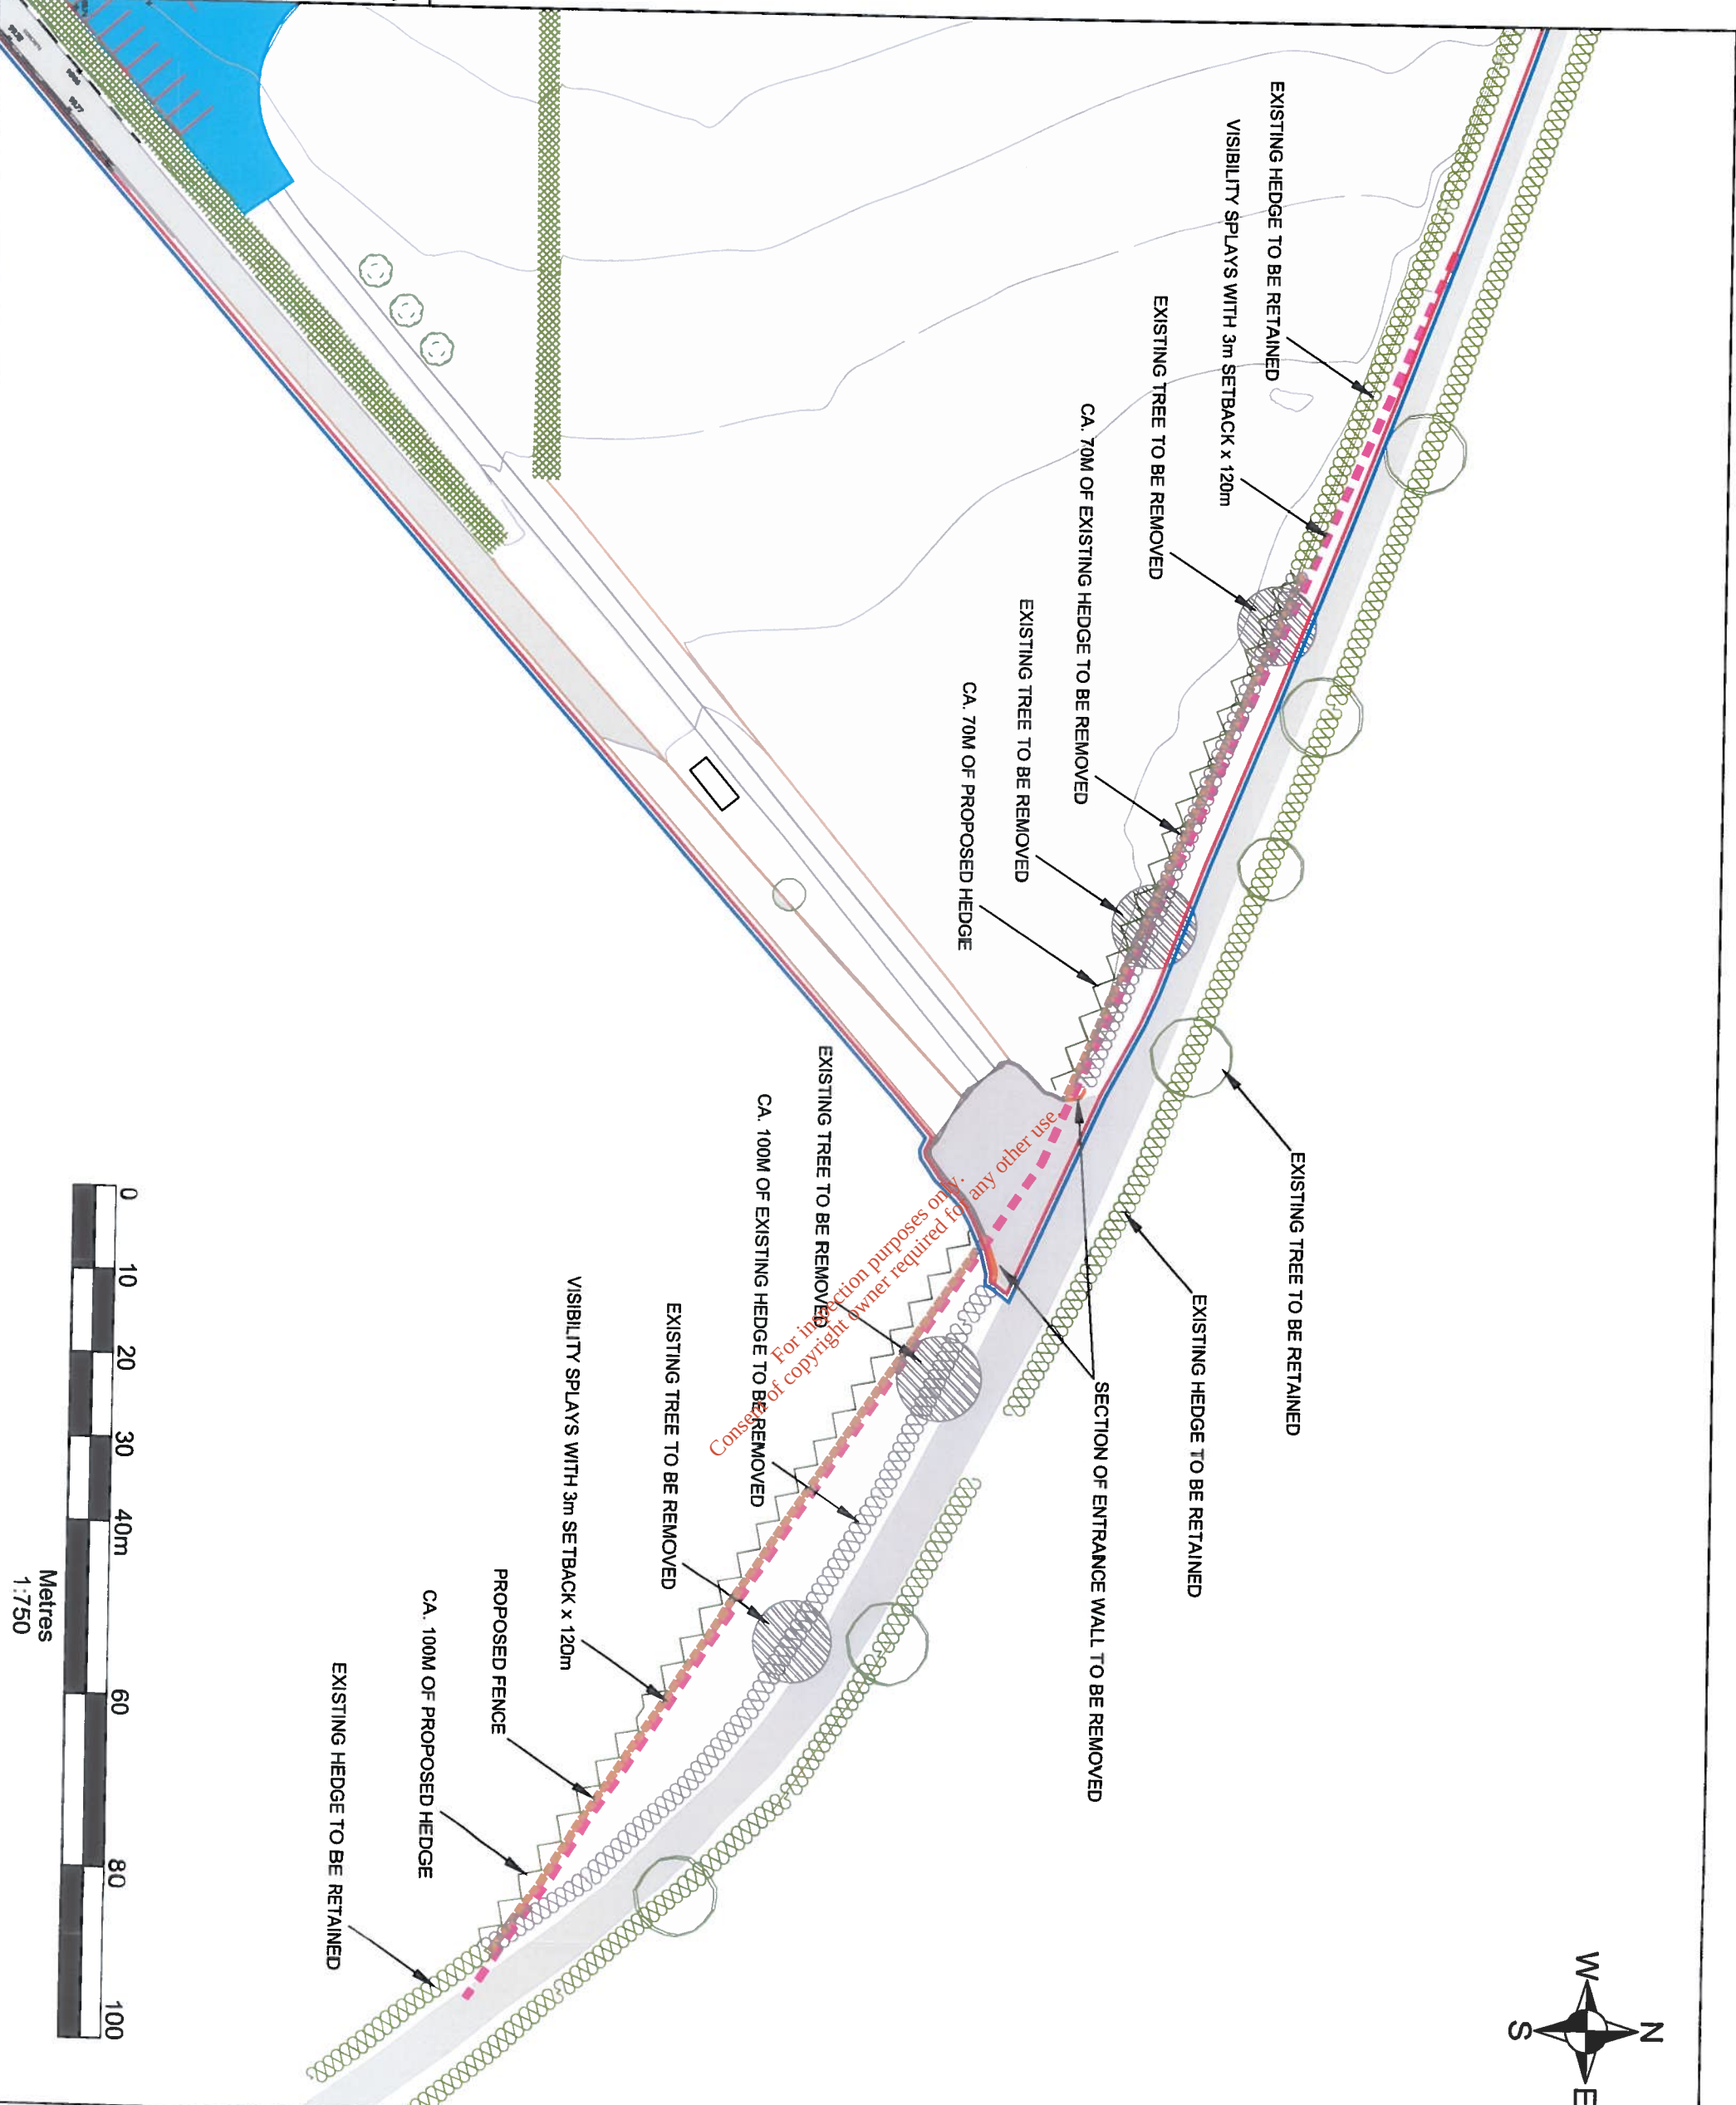

NOTES

1. Ordnance Survey Ireland Licence No. S U
(c) Ordnance Survey Ireland & Government

2. Based on Digital 25 inch OSI Mapping N
provided by Ordnance Survey Ireland

LEGEND

	DUNBIA (SLANE) LAND OWNERSHIP (c. 11.5HA)
	PLANNING APPLICATION (c. 11.5 HA)
	3m X 120m VISIBILITY SPL
	EXISTING HEDGEROWS TO BE RETAINED
	EXISTING TREES TO BE RETAINED
	SECTION OF EXISTING END WALL TO BE REMOVED
	EXISTING HEDGEROWS TO BE REMOVED TO FACILITATE VISIBILITY SPLAYS
	EXISTING TREES TO BE REMOVED TO FACILITATE VISIBILITY SPLAYS
	PROPOSED FENCE ALONG
	PROPOSED HEDGE INSIDE FENCE


ANBORD PLEANA
TIME BY
05 MAR 2015
LTD-ATED FROM
17:24447

dunbia

naturally better...

SLR CONSULTING
7 DUNDUM BUSINESS
WINDY
D

T: +353-1 -
F: +353-1 -
www.slrcons.ie

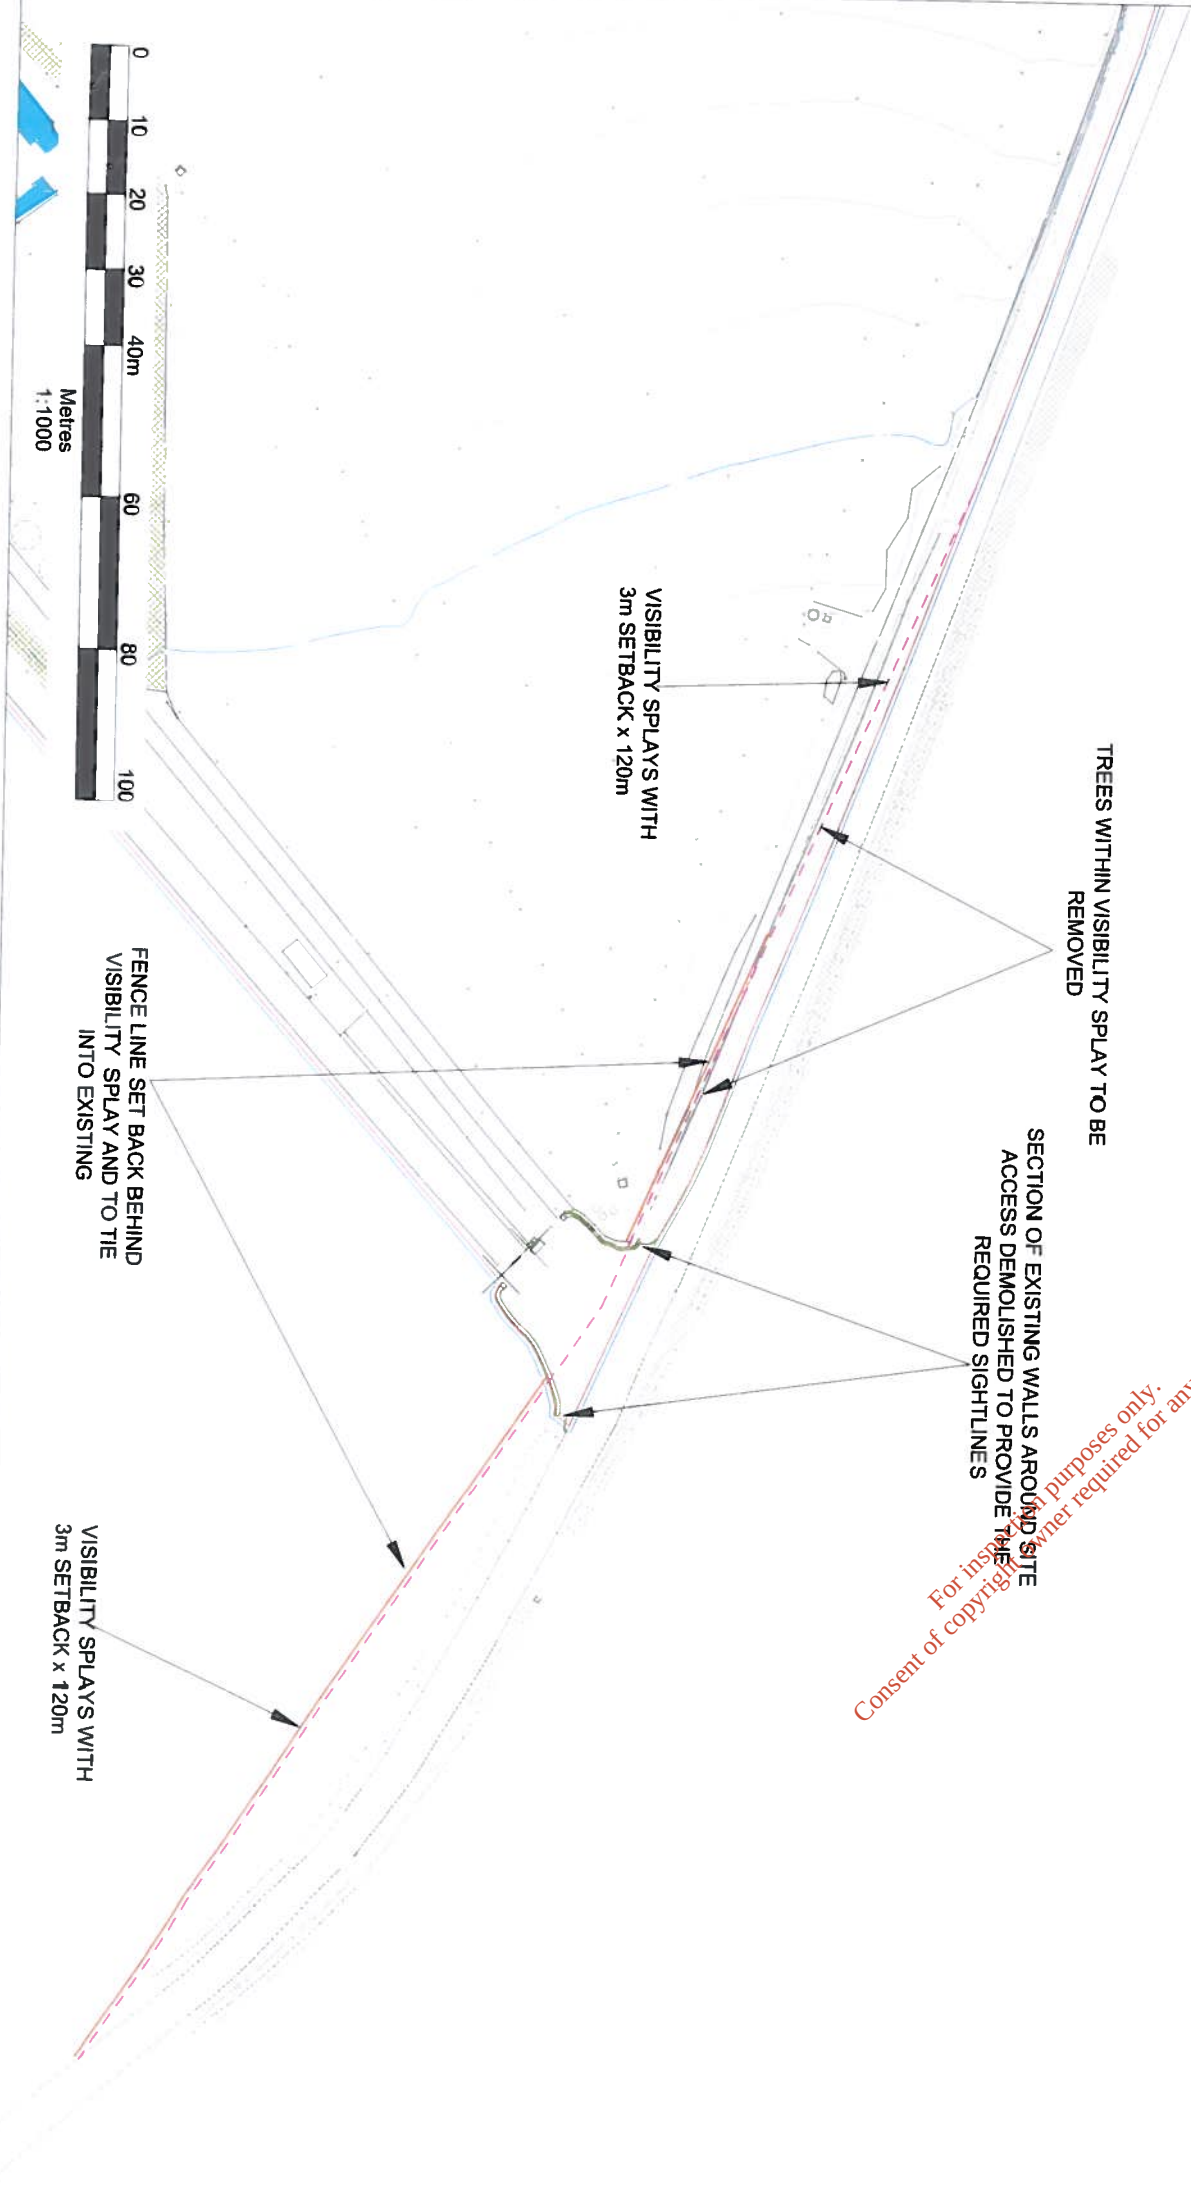

NOTES

- 1. Ordnance Survey Ireland Licence No. SU 000 (c) Ordnance Survey Ireland & Government of Ireland
- 2. Based on Digital 25 inch OSI Mapping No. 24 provided by Ordnance Survey Ireland and

LEGEND

3m X 120m VISIBILITY SPLAY

ALL VEGETATION / TREES WITHIN VISIBILITY SPLAY TO BE CLEARED AND REMOVED AS REQUIRED.

AN BORD PLEAN ÁLA

TIME BY

05 MAR 2015

LTR-DATED FROM

PL 17.244.473

SLR

SLR CONSULTING IRELAND
7 DUNDORUM BUSINESS PARK
WINDY ARBOUR
DUBLIN 14
T +353 1 2964657
F +353 1 2964676
www.slrconsulting.com

DUNBIA (SLANE)

ENVIRONMENTAL IMPACT STATEMENT

PAINESTOWN, NAVAN, CO. MEATH

VISIBILITY SPLAY ANALYSIS
OPTION 2

RFI-1

Scale 1:1,000 @ A3

Date NOVEMBER 2014