
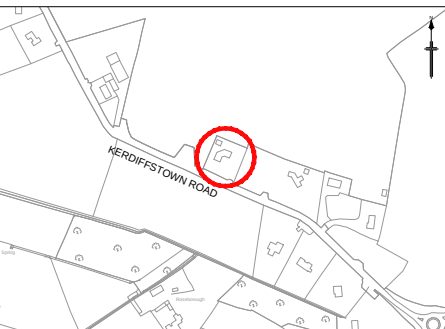


NOTE:
Images presented in this document are for information purposes only and have been obtained from Kildare County Council Planning - Online Planning Enquiry System.

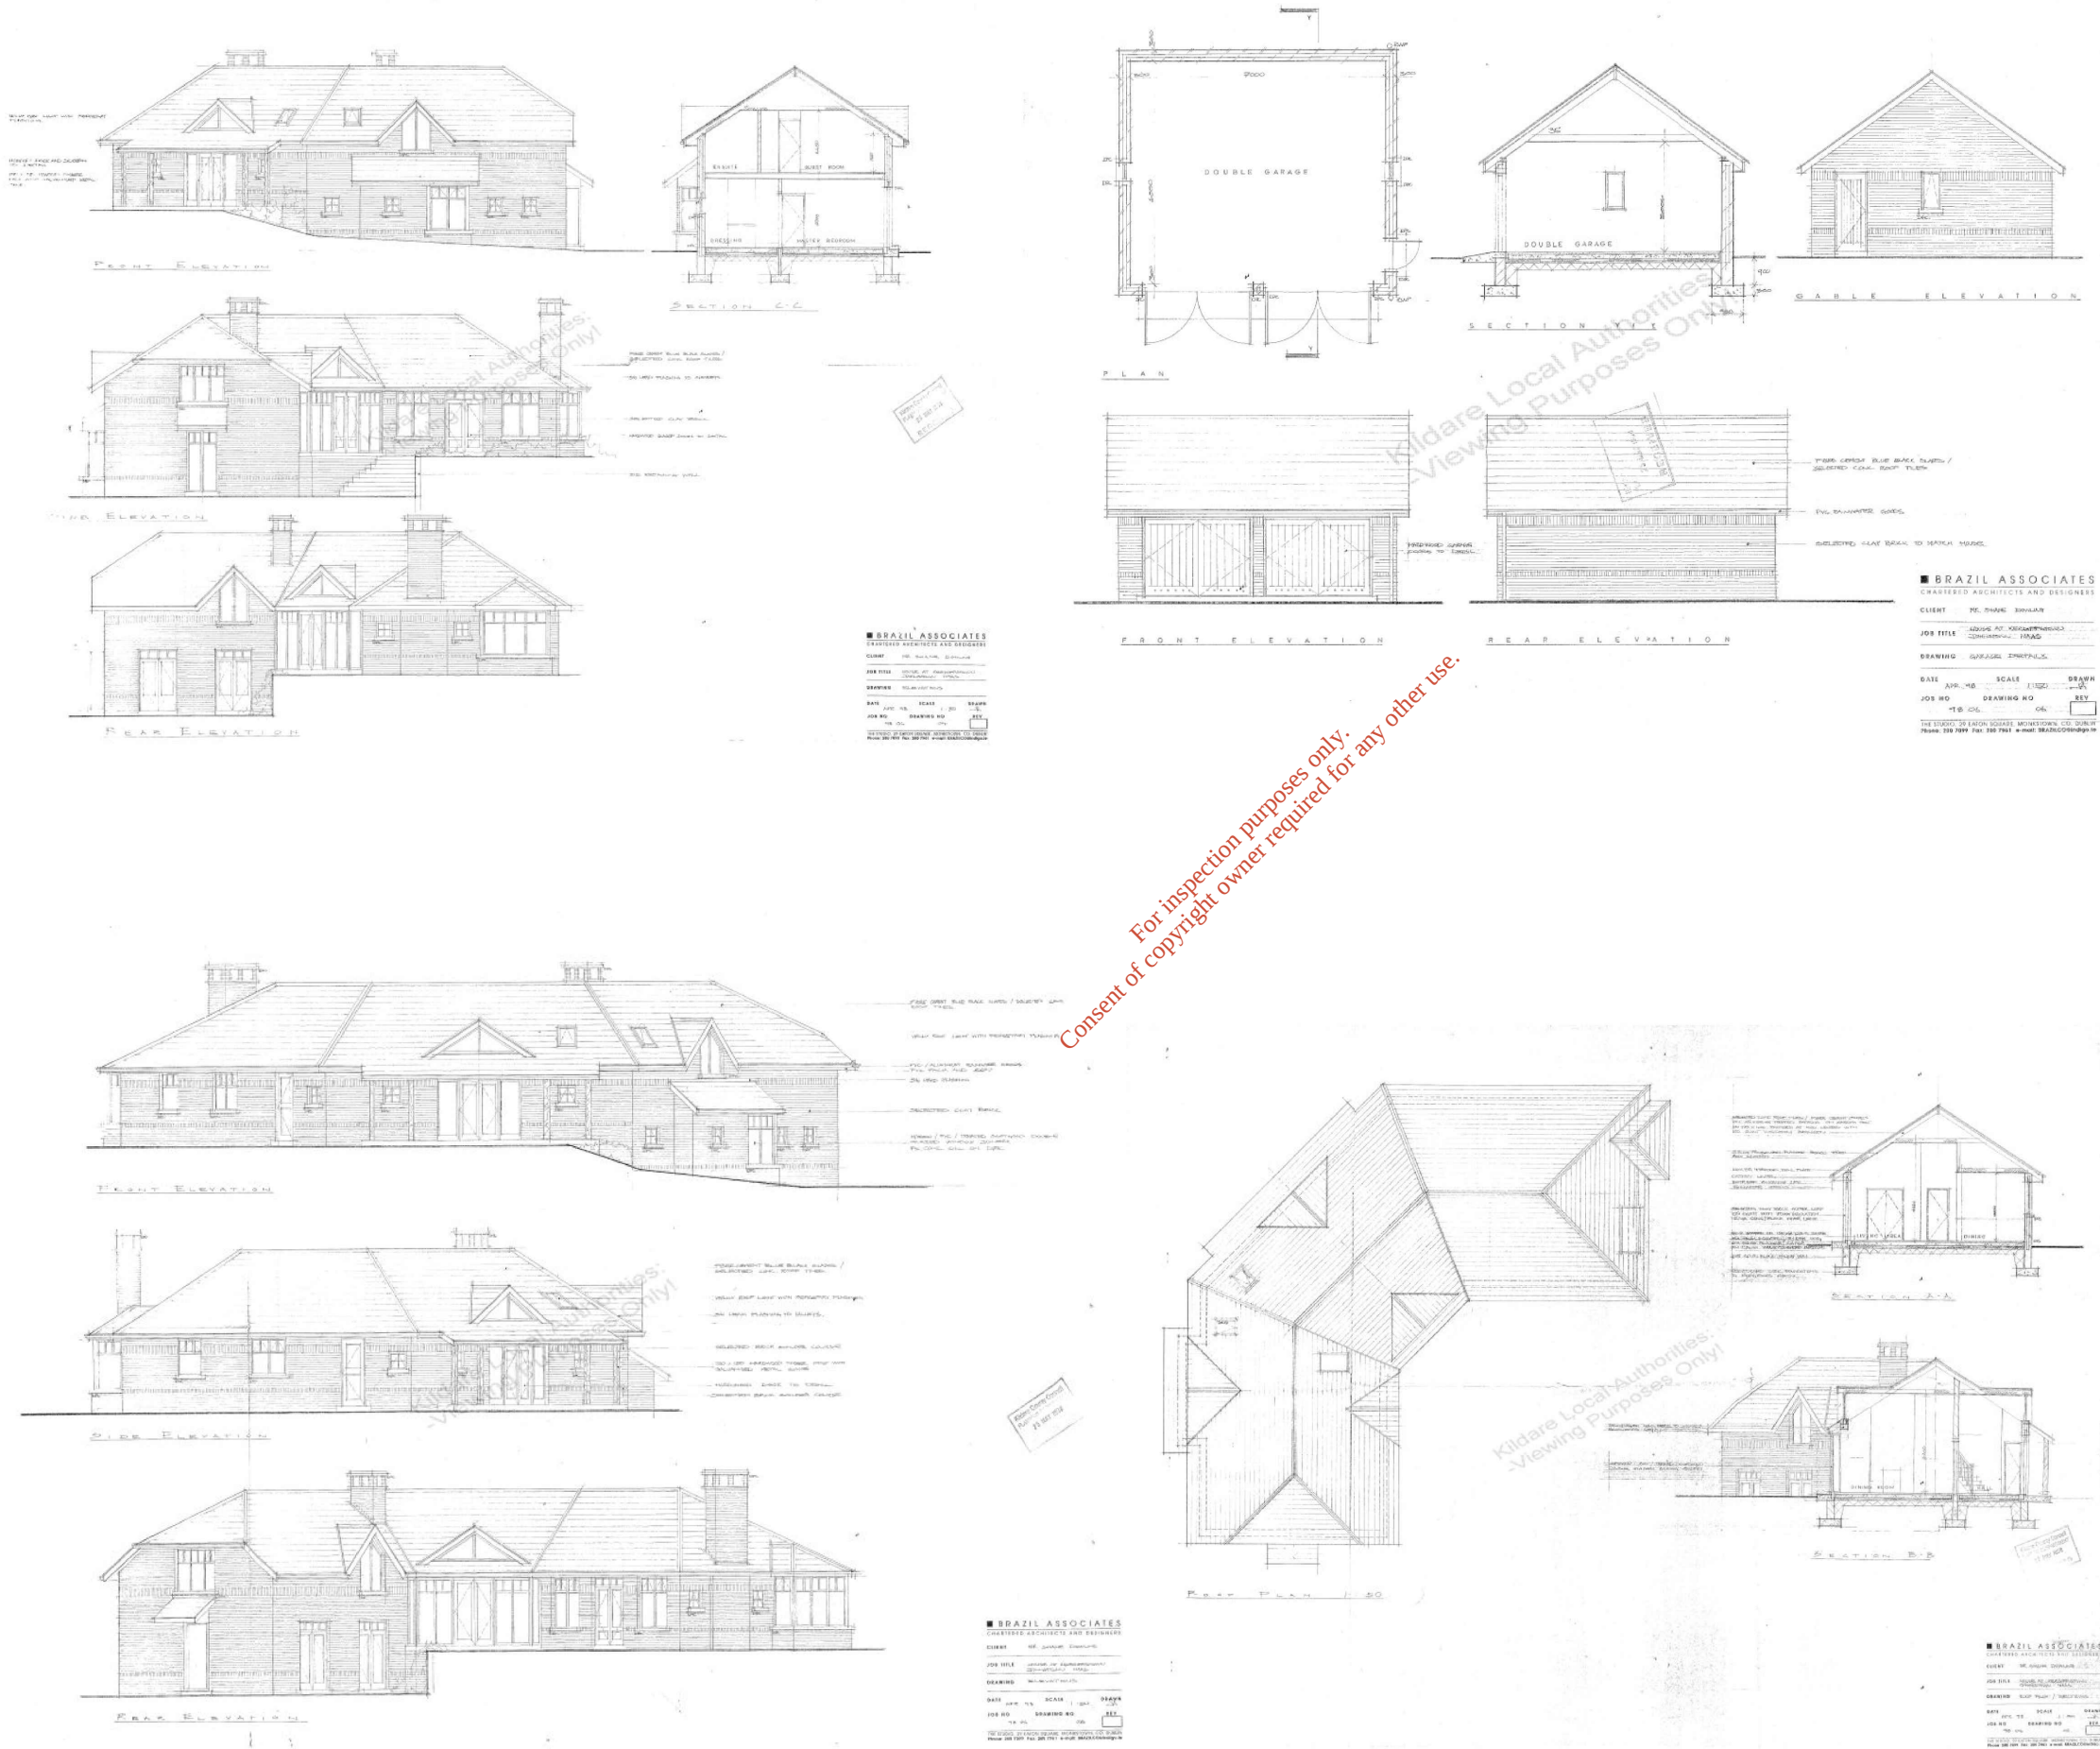

0	11/08/2017	PLANNING APPLICATION	AR	UD	UD	RR
Rev	Rev. Date	Purpose of revision	Drawn	Checked	Rev'd	Appr'd
JACOBS Jacobs, Merrion House, Merrion Road, Dublin 4 Tel: +353(1)269 5566 www.jacobs.com						
Client	 Kildare County Council Comhairle Contae Chill Dara					
Project	KERRIFFSTOWN LANDFILL REMEDIATION PROJECT					
Drawing title	DRAWING 3 EXISTING PLAN AND ELEVATION FOR REC011 HOUSE PROPOSED FOR DEMOLITION					
Drawing status	PLANNING APPLICATION					
Scale	NTS @A3	DETAILS SHOWN ARE NOT FOR CONSTRUCTION PURPOSES HENCE DRAWING SHOULD NOT BE SCALED				
Jacobs No.	32EW5604					
Client No.	6286					
Drawing number	32EW5604-00-063					Rev 0
This drawing is not to be used in whole or part other than for the intended purpose and project as defined on this drawing. Refer to the contract for full terms and conditions.						