

32EW5604-00-029-3

FIGURE 4.10


Based on Ordnance Survey Ireland data and reproduced under Ordnance Survey Ireland Licence Number "2016/26/CCMA/Kildare County Council". Unauthorised reproduction infringes Ordnance Survey Ireland and Government of Ireland copyright.

KEY:

- Proposed Permanent CPO Boundary
- Proposed Temporary CPO Boundary
- Area Excluded from CPO
- REC006 Residential Receptor
- COM007 Commercial Receptor
- Indicative Extents of Street Lighting for New Roundabout
- Over Run Area

NOTES:

- To be read in conjunction with Drawings No's 32EW5604-00-030 (Figure 4.11) and 32EW5604-00-031 (Figure 4.12).
- All levels to metres OD (Malin Head).
- For details of commercial and residential receptors, refer to Chapter 3 of the EIAR.
- The design of the roundabout is in accordance with the National Roads Authority Design Manual for Roads and Bridges (NRA DMRB) (volume 6 , Section 2, Part 3, TD 16/07 - Geometric Design of Roundabouts).
- All other roads have been designed in accordance with the Design Manual for Urban Roads and Streets (DMURS).
- Restriction on path/cycleway width refer to Drawing No. 32EW5604-00-030 (Figure 4.11).

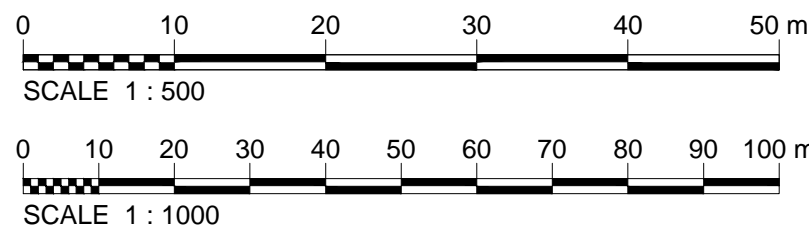

3	07/08/2017	EIAR SUBMISSION	AR	CD	CD	RR
2	30/06/2017	EIAR SUBMISSION	KMA	CD	CD	RR
1	03/05/2017	PATH EXTENDED. CPO BOUNDARY UPDATE.	AR	DM	CD	RR
0	16/03/2017	DRAFT EIAR SUBMISSION	AR	DM	CD	RR
Rev	Rev. Date	Purpose of revision	Drawn	Checkd	Rev'd	Apprv'd

JACOBS

Jacobs, Merrion House, Merrion Road, Dublin 4
Tel: +353(1)269 5666
www.jacobs.com

Client



Project

KERDIFFSTOWN LANDFILL
REMEDIATION PROJECT

Drawing title

FIGURE 4.10
NEW SITE ACCESS PROPOSED
ROAD LAYOUT

Drawing status

EIAR SUBMISSION


Jacobs No.	AS SHOWN @ A1	DETAILS SHOWN ARE NOT FOR CONSTRUCTION PURPOSES HENCE DRAWING SHOULD NOT BE SCALED
Client no.	32EW5604	
Drawing number	6286	

32EW5604-00-029

Rev
3

Proposed Road Layout

Scale 1:1000

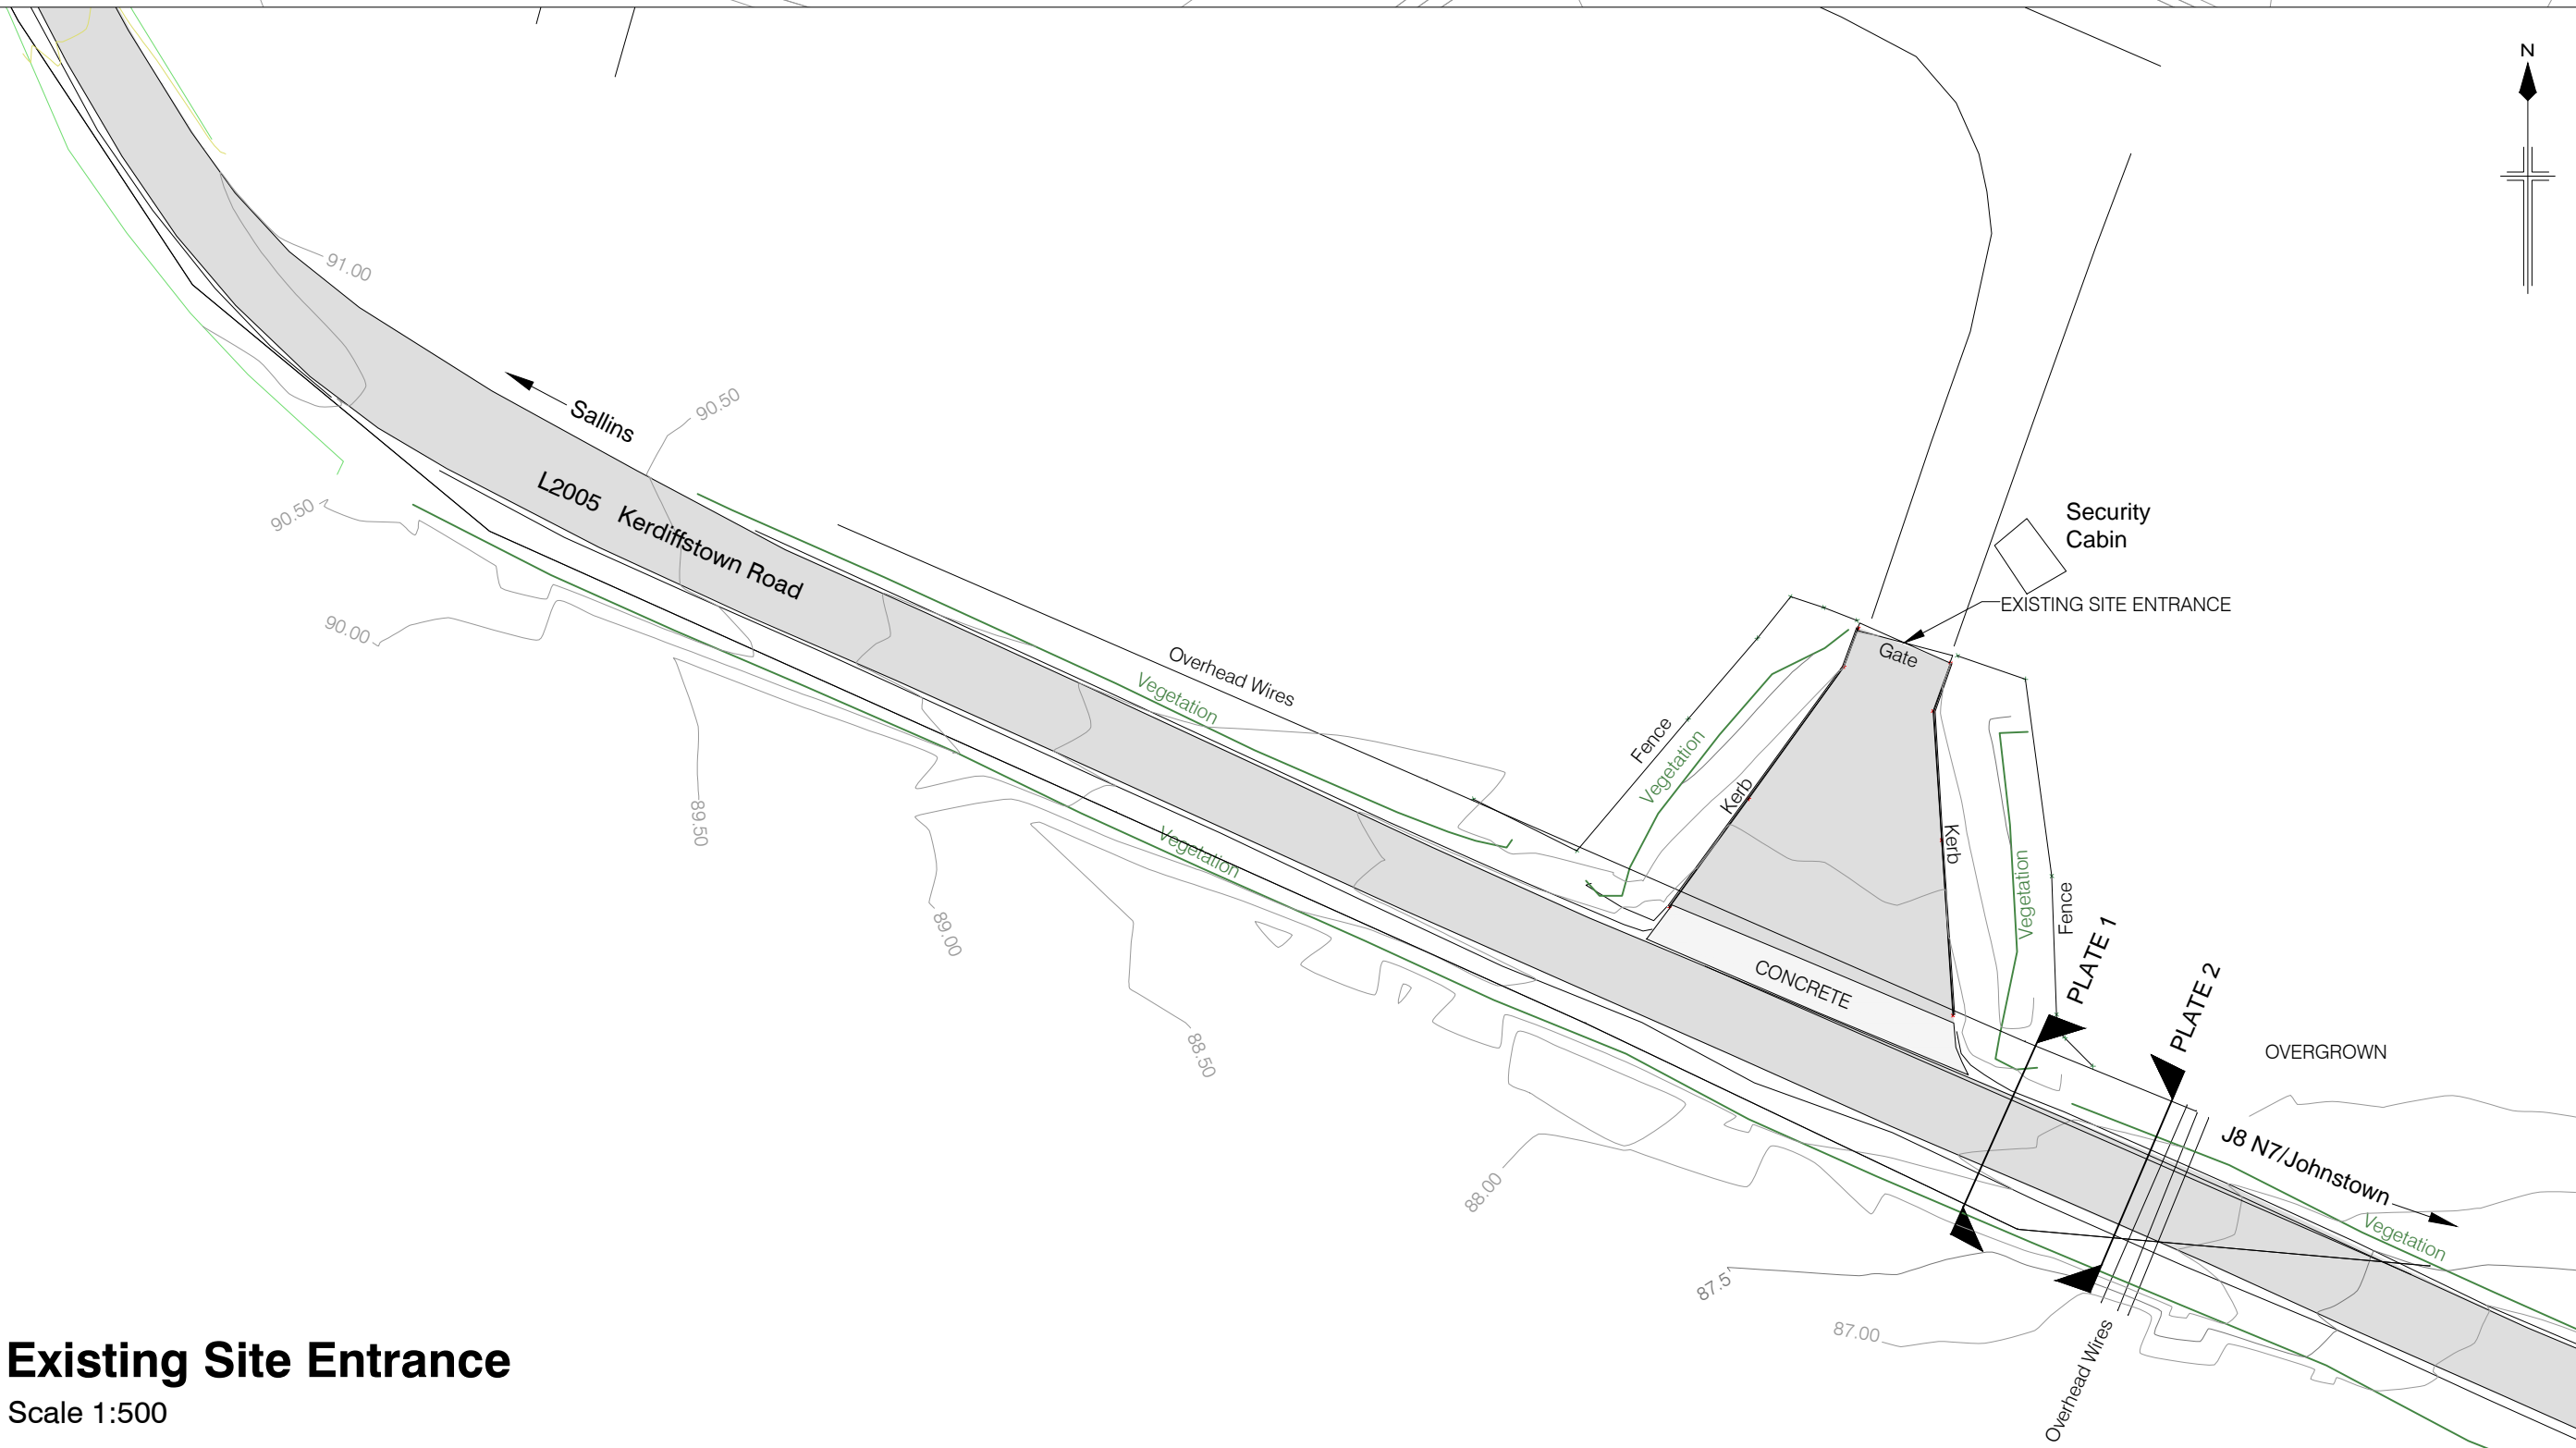

Existing Site Entrance

Scale 1:500



PLATE 1: Looking East



PLATE 2: Looking West