


Plan View

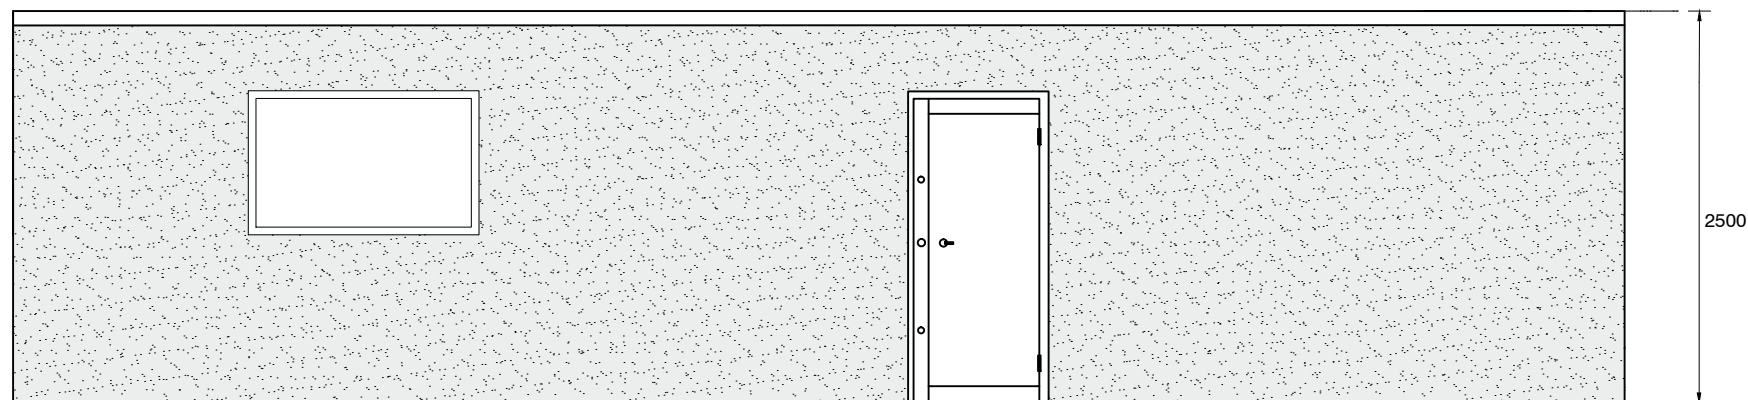

Elevation

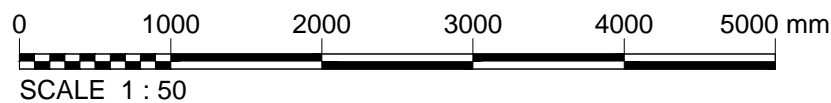


FIGURE 4.15

NOTE:

1. All dimensions in millimetres unless stated otherwise.
2. Layout shown is indicative and will be confirmed during detailed design.

2	08/08/2017	EIAR SUBMISSION	AR	CD	CD	RR
1	30/06/2017	EIAR SUBMISSION	KMA	CD	CD	RR
0	10/02/2017	DRAFT EIAR SUBMISSION	AR	JB	CD	RR
Rev	Rev. Date	Purpose of revision	Drawn	Checked	Rev'd	Apprv'd

**JACOBS**  
Jacobs, Merrion House, Merrion Road, Dublin 4  
Tel: +353(1) 269 5666  
www.jacobs.com

Client  
 **Kildare County Council**  
Comhairle Contae Chill Dara

Project  
**KERDIFFSTOWN LANDFILL  
REMEDIATION PROJECT**

Drawing title  
**FIGURE 4.15  
SITE OFFICE BUILDING LAYOUT  
AND ELEVATION**

Drawing status  
**EIAR SUBMISSION**

Scale	1:50 @A3	DETAILS SHOWN ARE NOT FOR CONSTRUCTION PURPOSES HENCE DRAWING SHOULD NOT BE SCALED
Jacobs No.	32EW5604	
Client no.	6286	

Drawing number	32EW5604-00-034	Rev	2
----------------	-----------------	-----	---

This drawing is not to be used in whole or part other than for the intended purpose and project as defined on this drawing. Refer to the contract for full terms and conditions.