


FIGURE 4.21

- NOTE:
1. All dimensions in millimetres unless stated otherwise.
 2. Elevation shows steel tiles to roof and brick slip cladding, other optional claddings available. To be confirmed during detailed design.
 3. Layout shown is indicative and will be confirmed during detailed design.

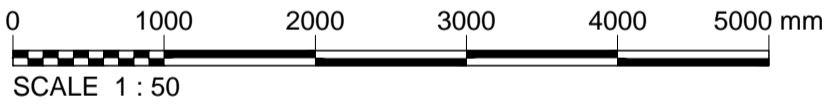

2	08/08/2017	EIAR SUBMISSION	AR	CD	CD	RR
1	30/06/2017	EIAR SUBMISSION	KMA	CD	CD	RR
0	10/02/2017	DRAFT EIS SUBMISSION	AR	JB	CD	RR
Rev	Rev. Date	Purpose of revision	Drawn	Checked	Rev'd	Approved

JACOBS

Jacobs, Merrion House, Merrion Road, Dublin 4
Tel:+353(1)269 5666
www.jacobs.com

Client
 **Kildare County Council**
Comhairle Contae Chill Dara

Project
**KERDIFFSTOWN LANDFILL
REMEDATION PROJECT**

Drawing title
**FIGURE 4.21
CHANGING ROOMS BUILDING
FOR THE PROPOSED PROJECT**

Drawing status
EIAR SUBMISSION

Scale 1:50_1 @A1 DETAILS SHOWN ARE NOT FOR CONSTRUCTION PURPOSES HENCE DRAWING SHOULD NOT BE SCALED

Jacobs No. 32EW5604

Client no. 6286

Drawing number
32EW5604-00-048

Rev
2

This drawing is not to be used in whole or part other than for the intended purpose and project as defined on this drawing. Refer to the contract for full terms and conditions.