
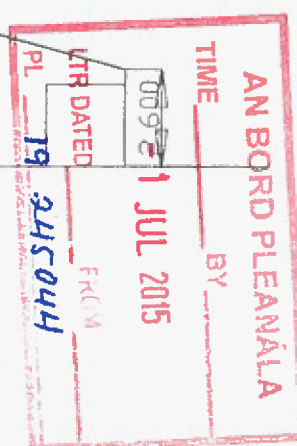
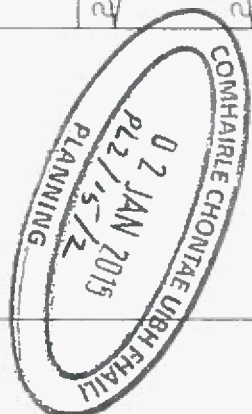
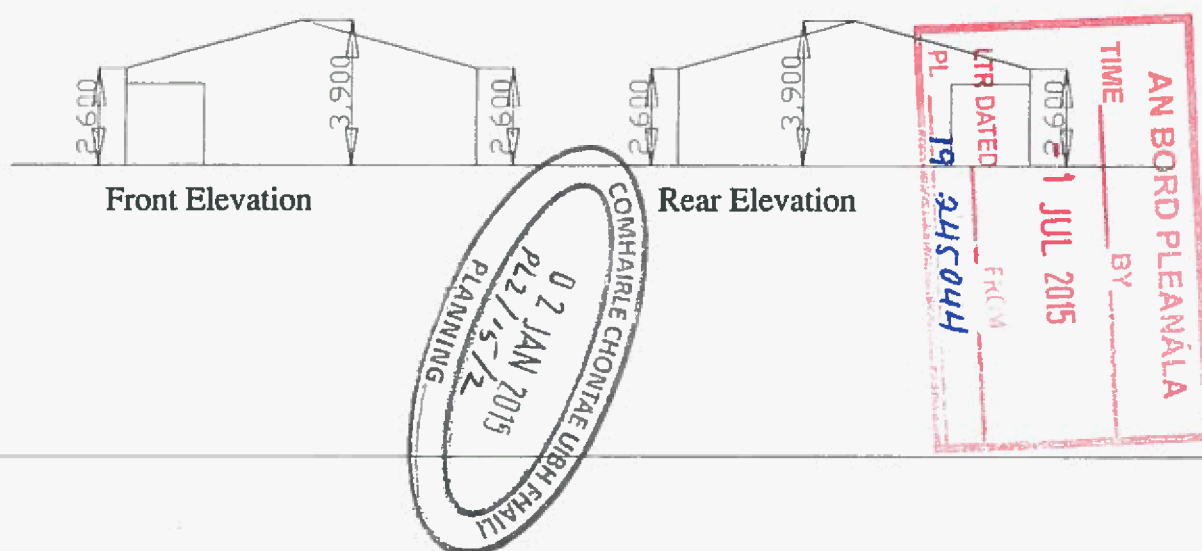


For inspection purposes only.
Consent of copyright owner required for any other use.

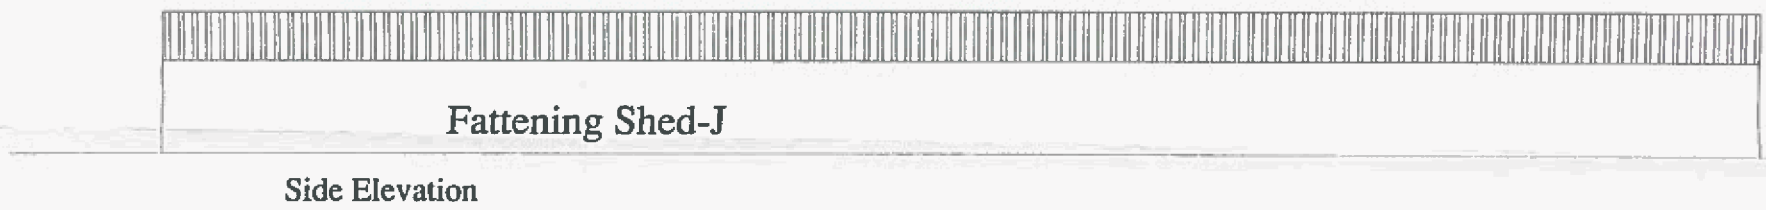

Carroll Design & Surveying Ltd.
Meirice Mac, Clonsilla, Tullamore, Co. Offaly
Phone/Fax: 057-93-43950 • Mobile 086-8594443

TITLE: PROPOSED UPGRADE OF EXISTING PIG FARM
AT ROSDERRA FARM, BRACKNAGH, PORTARLINGTON, CO. OFFALY
EXISTING SHEDS TO BE DEMOLISHED

CLIENT: ROSDERRA FARMS

DRAWN BY: SHANE CARROLL
The Planning & Surveying Company

DATE: DECEMBER 2014

SCALE: 1:200

DRAWING NO: PLANNING DWGS ONLY.

© copyright reserved.