
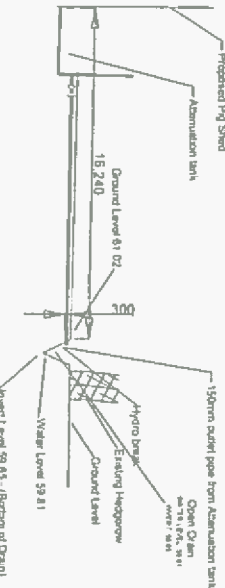
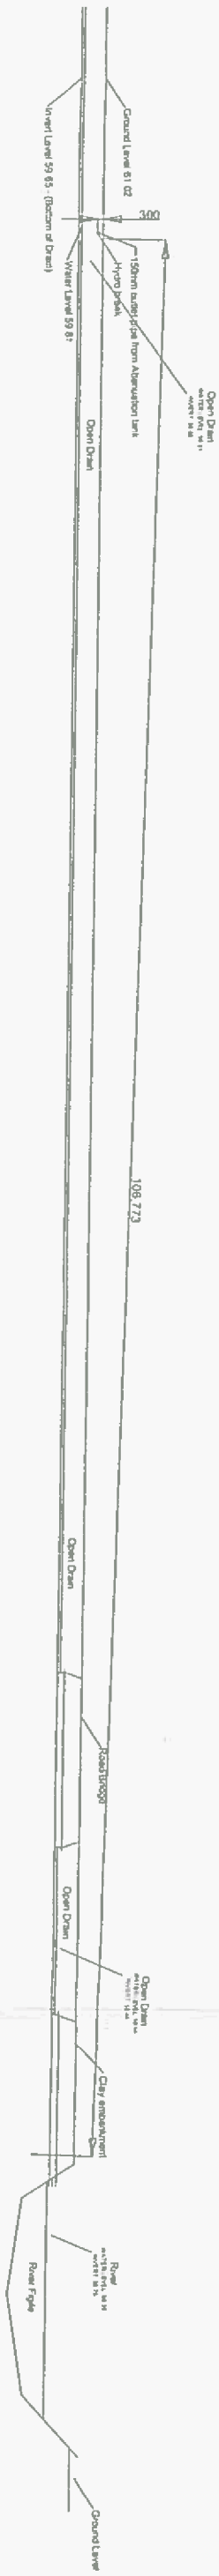


For inspection purposes only.
Consent of copyright owner required for any other use.

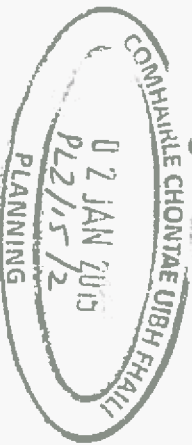

Carroll Design & Surveying Ltd.

Website: www.carrolldesignandsurveying.com
Phone: 057 93 43955
Mobile: 086 056 4443

TITLE: PROPOSED PIG FARM
AT ROSDERRA FARM, BRACKNAGH, CO. DUBLIN
Took to Drain & Drain to outfall sections

CLIENT: ROSDERRA FARM

DRAWN BY: SHANE CARROLL
DATE: December 2014

SCALE: 1:500
DRAWING NO: Planning Drawings 031

Copyright reserved.