

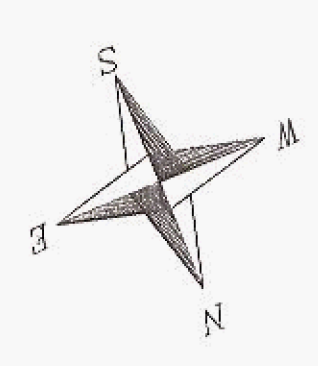
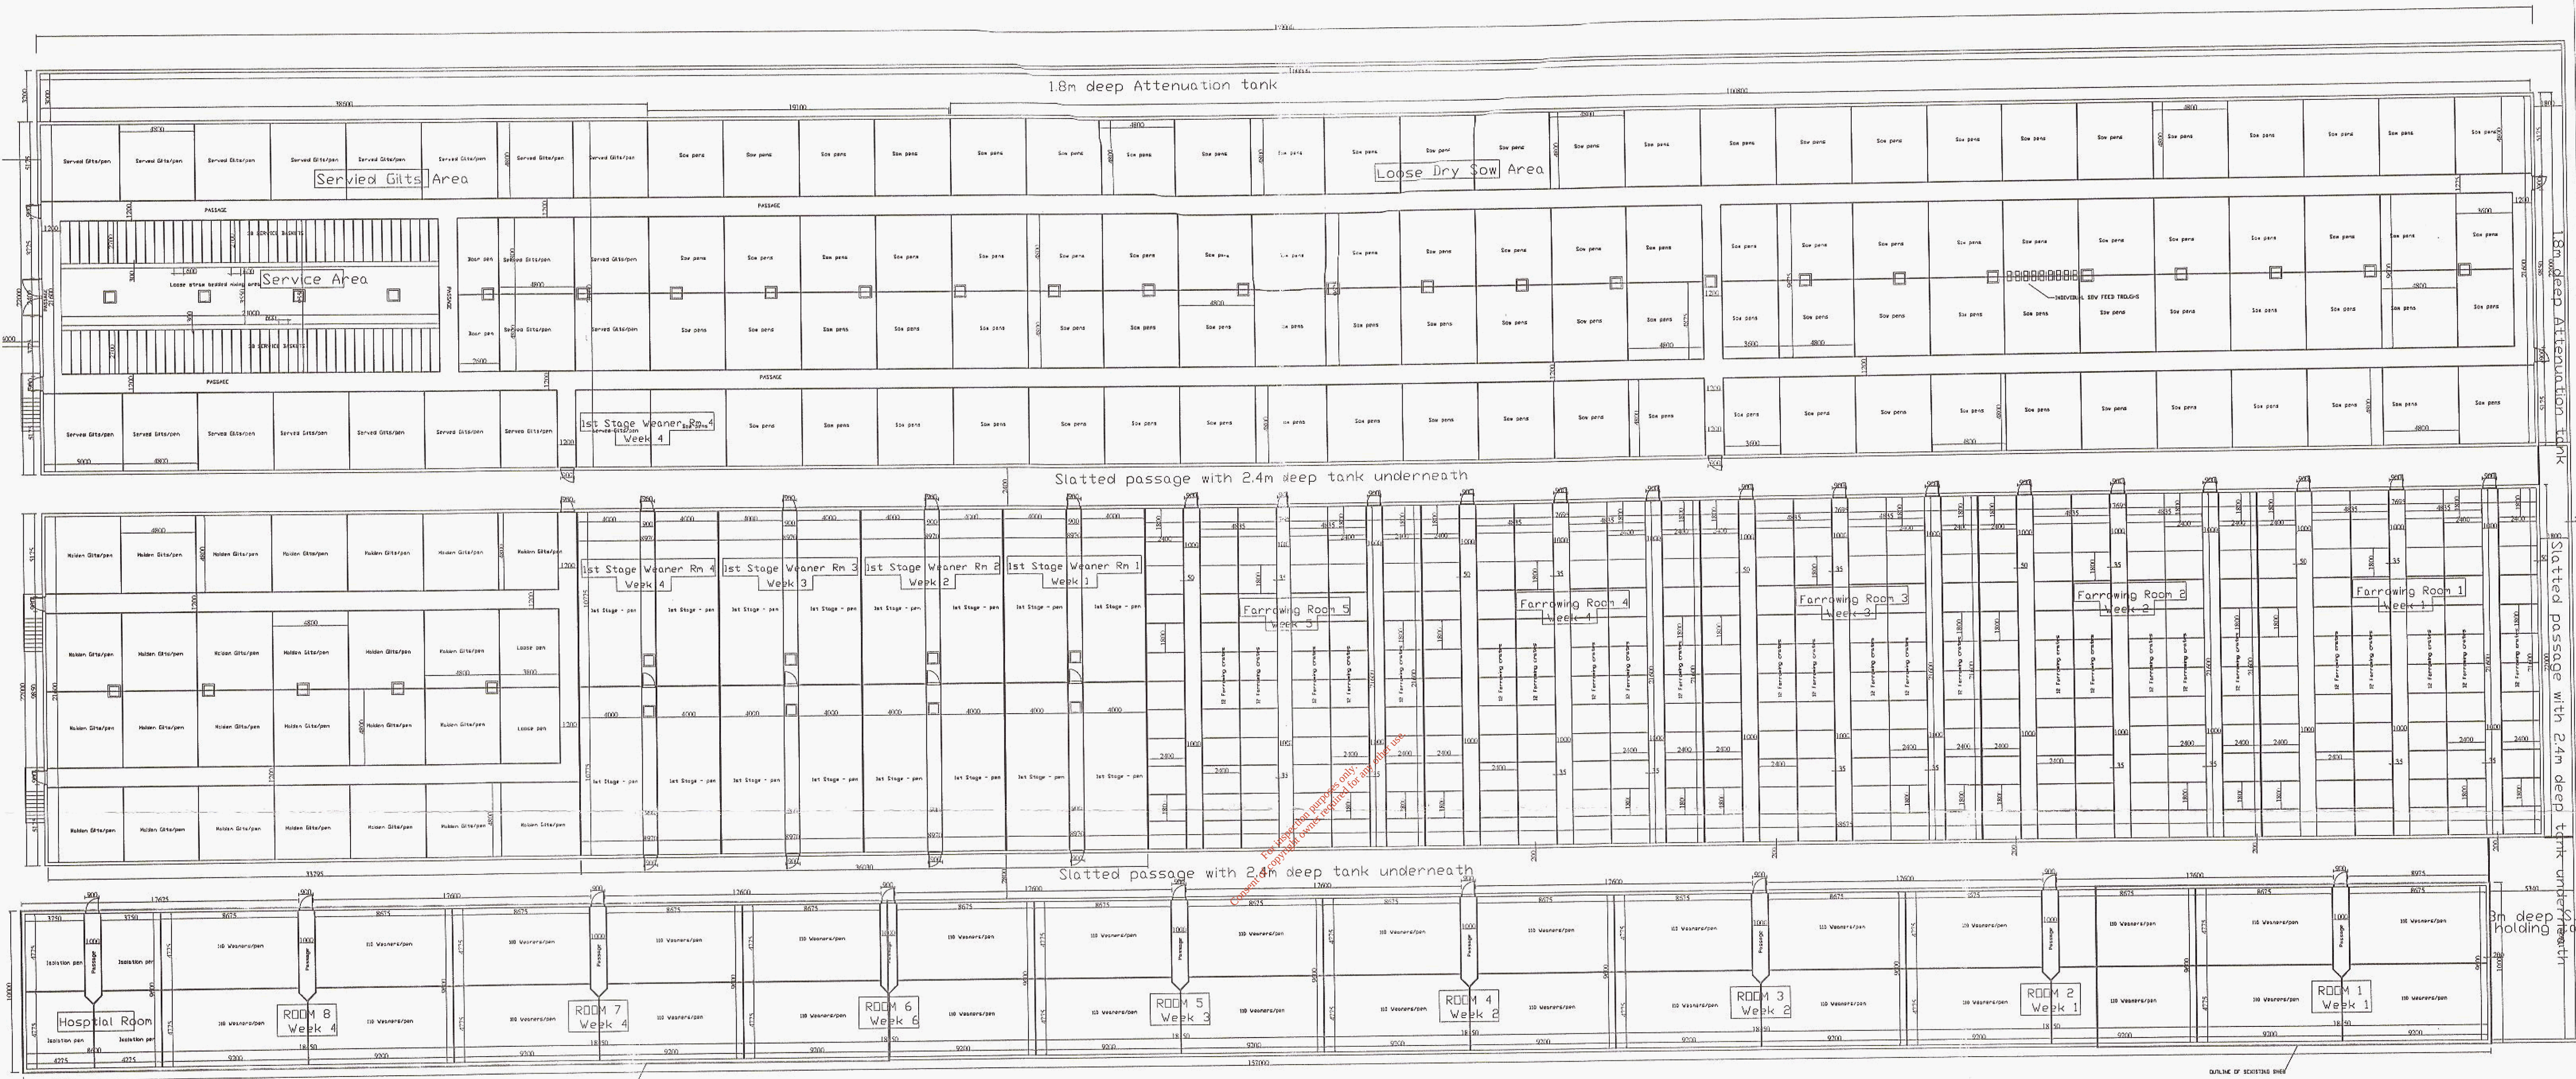
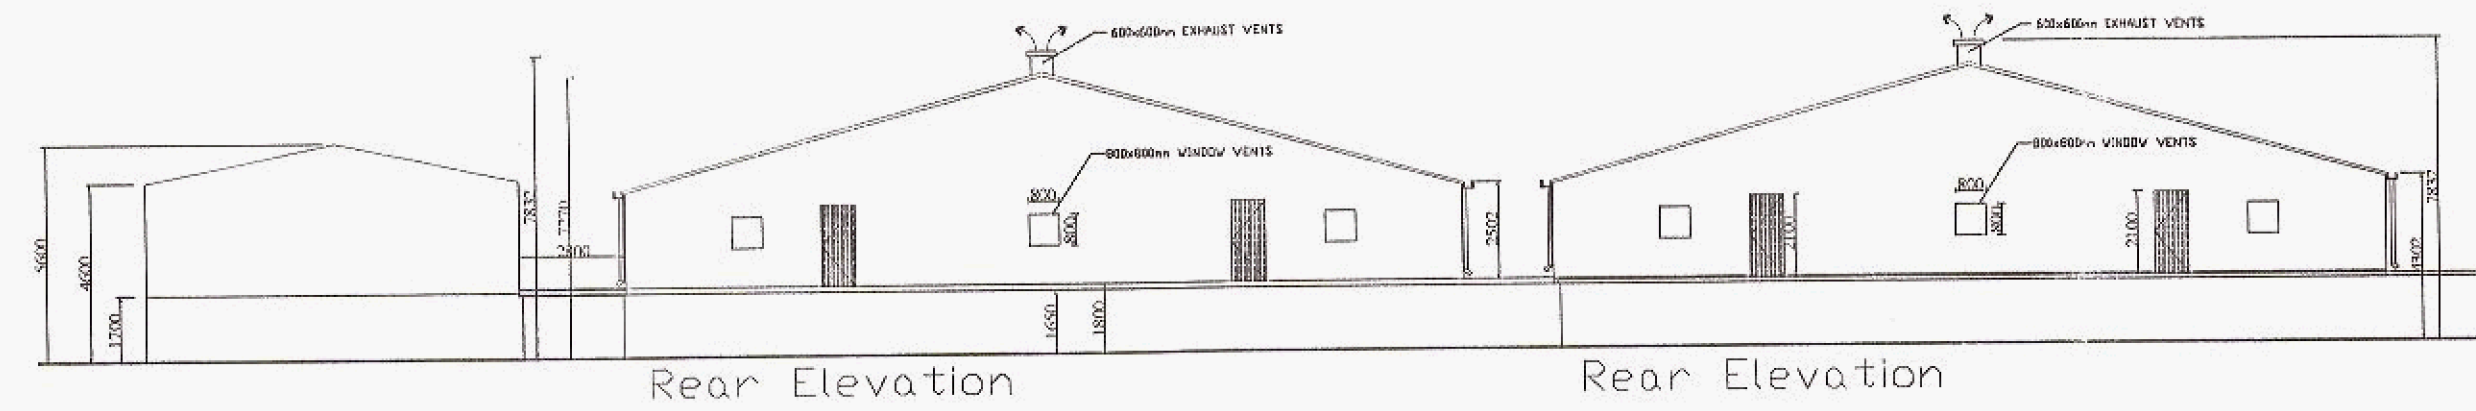
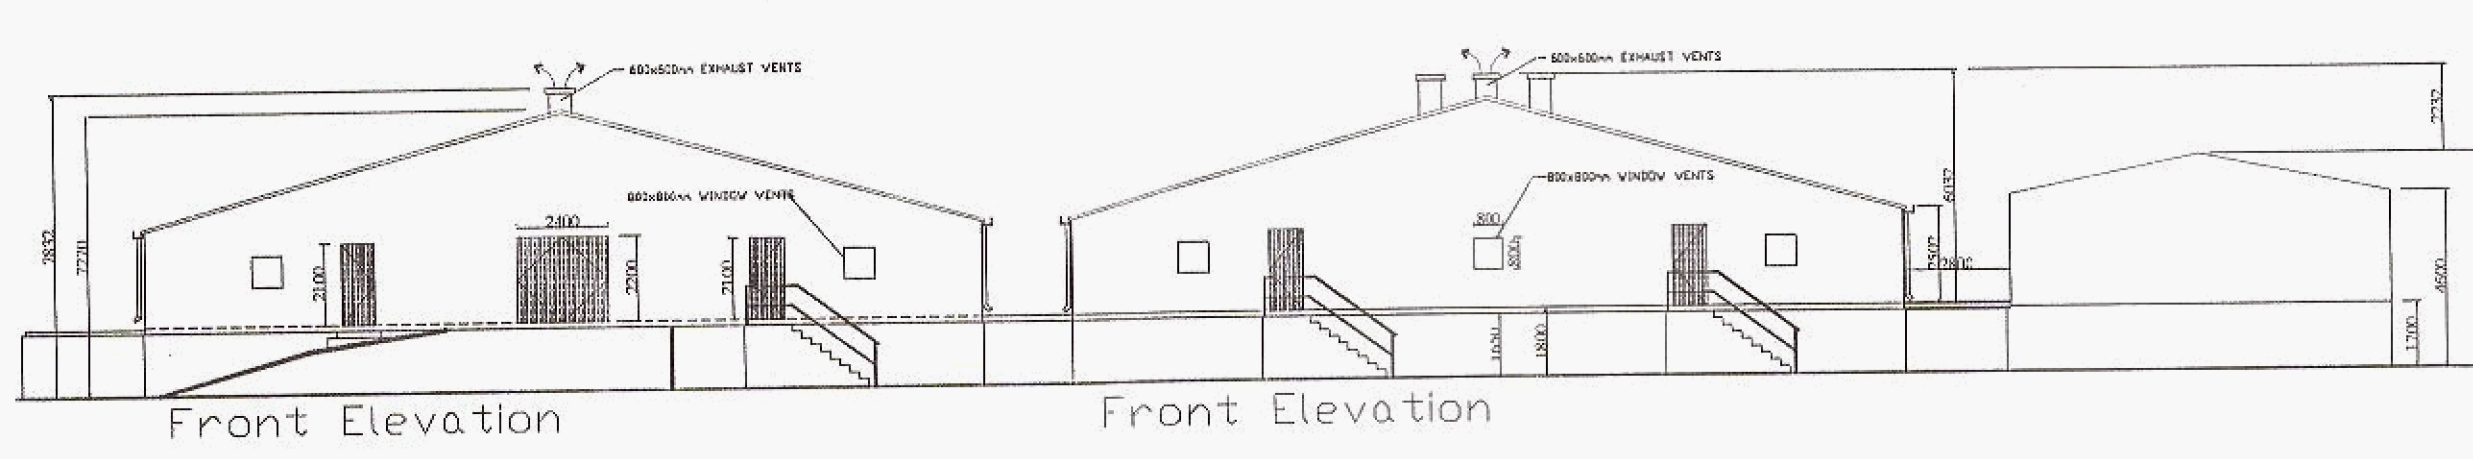


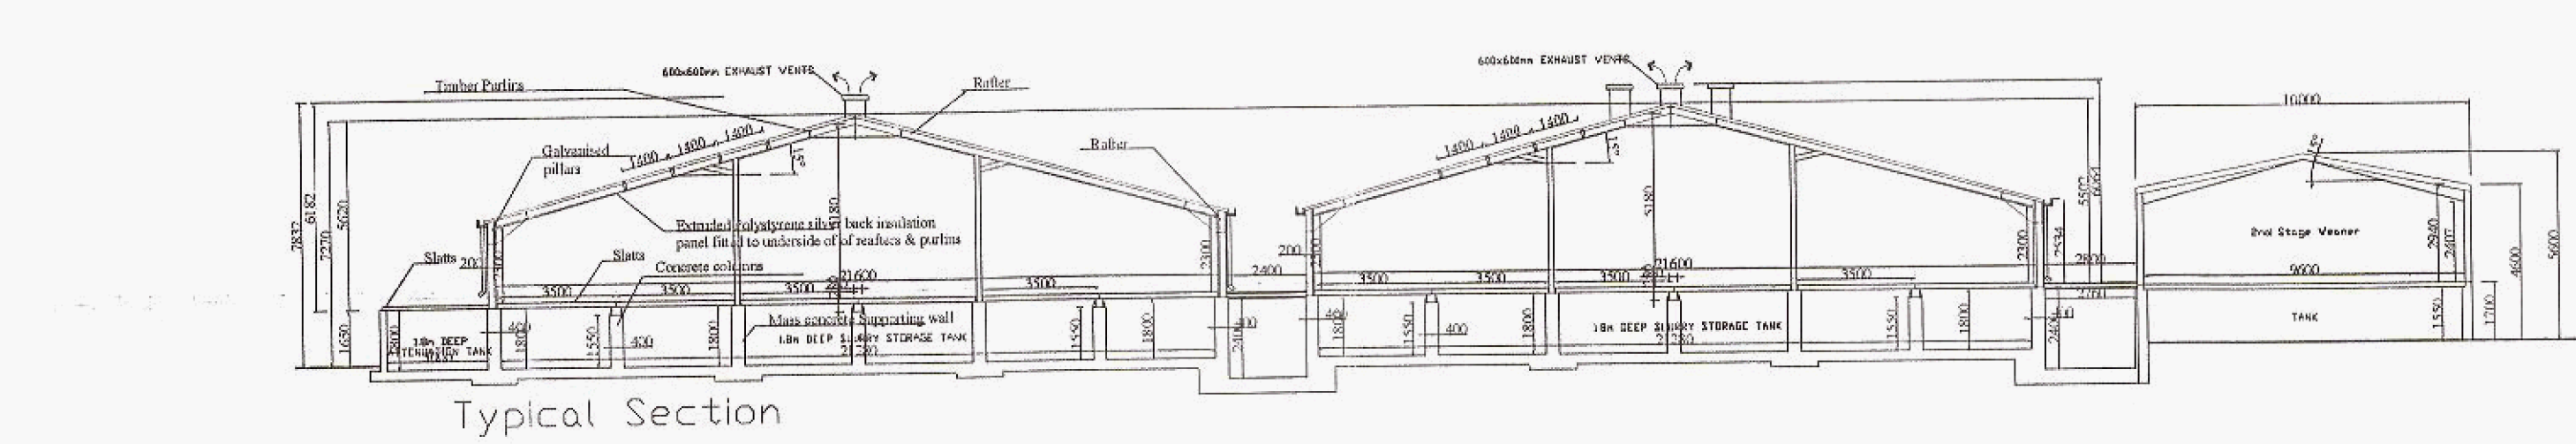

Floor Areas

Loose Sow Shed floor area = approx. 3425 sq.m
 Slatted passage area = approx. 382 sq.m
 Farrowing Shed floor area = approx. 3425 sq.m
 Slatted passage area = approx. 445 sq.m
 Weaner Shed floor area = approx. 1500 sq.m
 Rear slatted passage area = approx. 44 sq.m
 Slurry holding tank area = approx. 67 sq.m

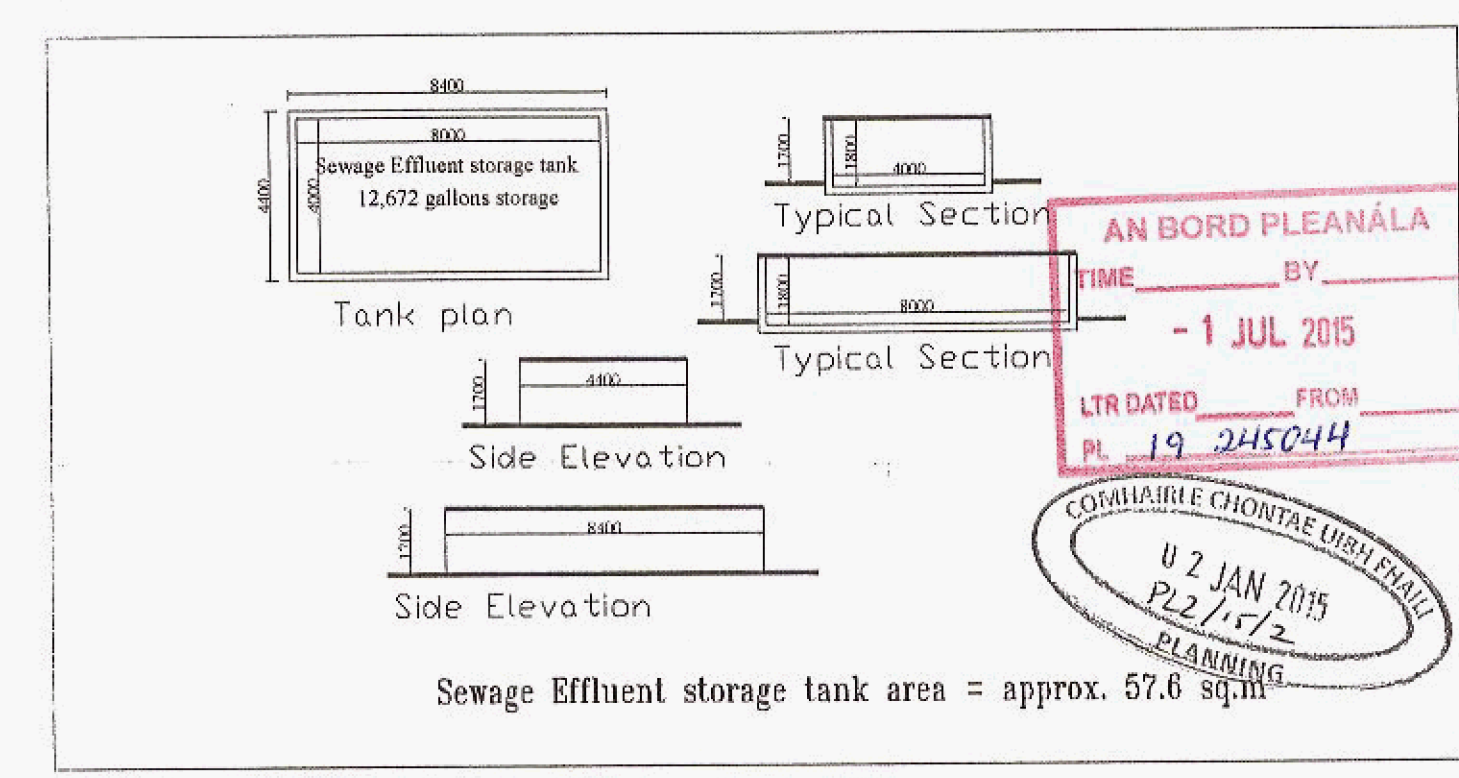

Carroll Design & Surveying Ltd.
 Melrose Hse, Cloneygowan, Tullamore, Co. Offaly
 Phone/Fax: 057-93-43958 - Mobile 086-6594443

TITLE: PROPOSED UPGRADE OF EXISTING PIG FARM
 AT ROSDERRA FARM, BRACKNAGH, PORTLINGTON, CO. OFFALY
 SIDE ELEVATIONS OF ALL BUILDINGS-REVISED

CLIENT: ROSDERRA FARMS
 DRAWN BY: SHANE CARROLL
 DATE: DECEMBER 2014
 SCALE: 1:200
 DRAWING NO-PLANNING DWGS ONLY.
 © copyright reserved.