



Proposed Western
Screen Bank
(Ht. 3m)

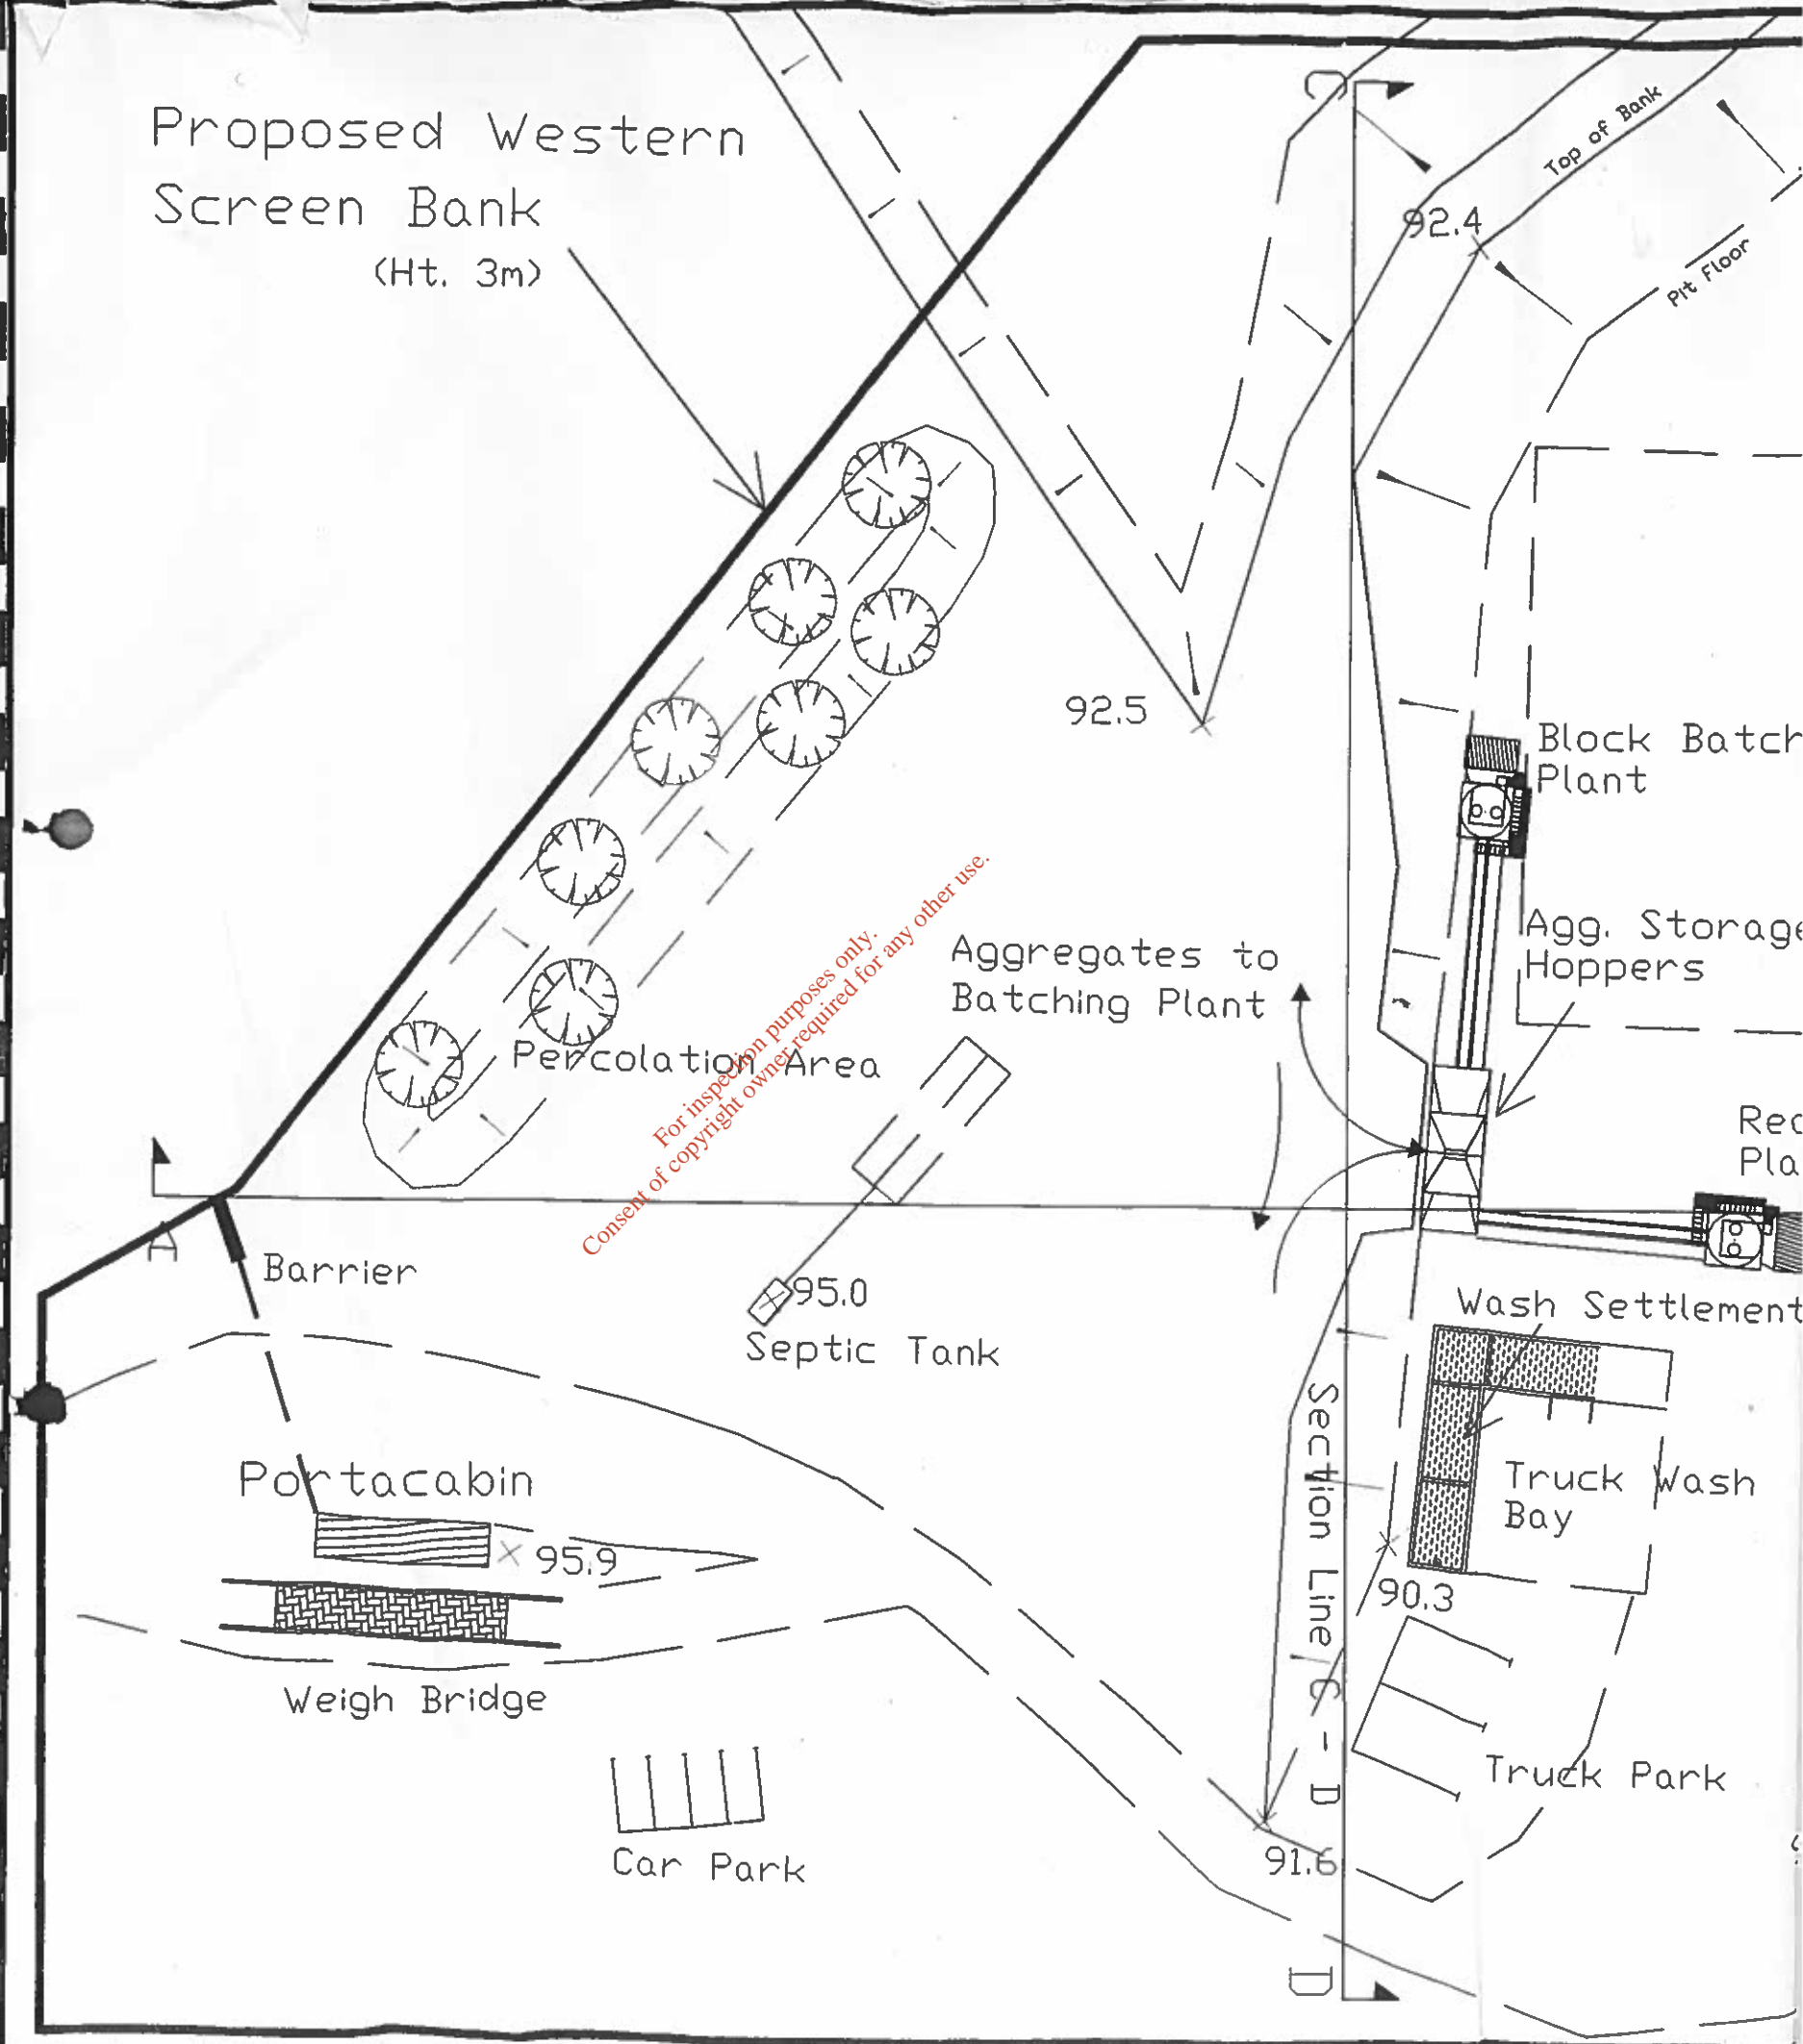

For inspection purposes only.
Consent of copyright owner required for any other use.

JBA 3

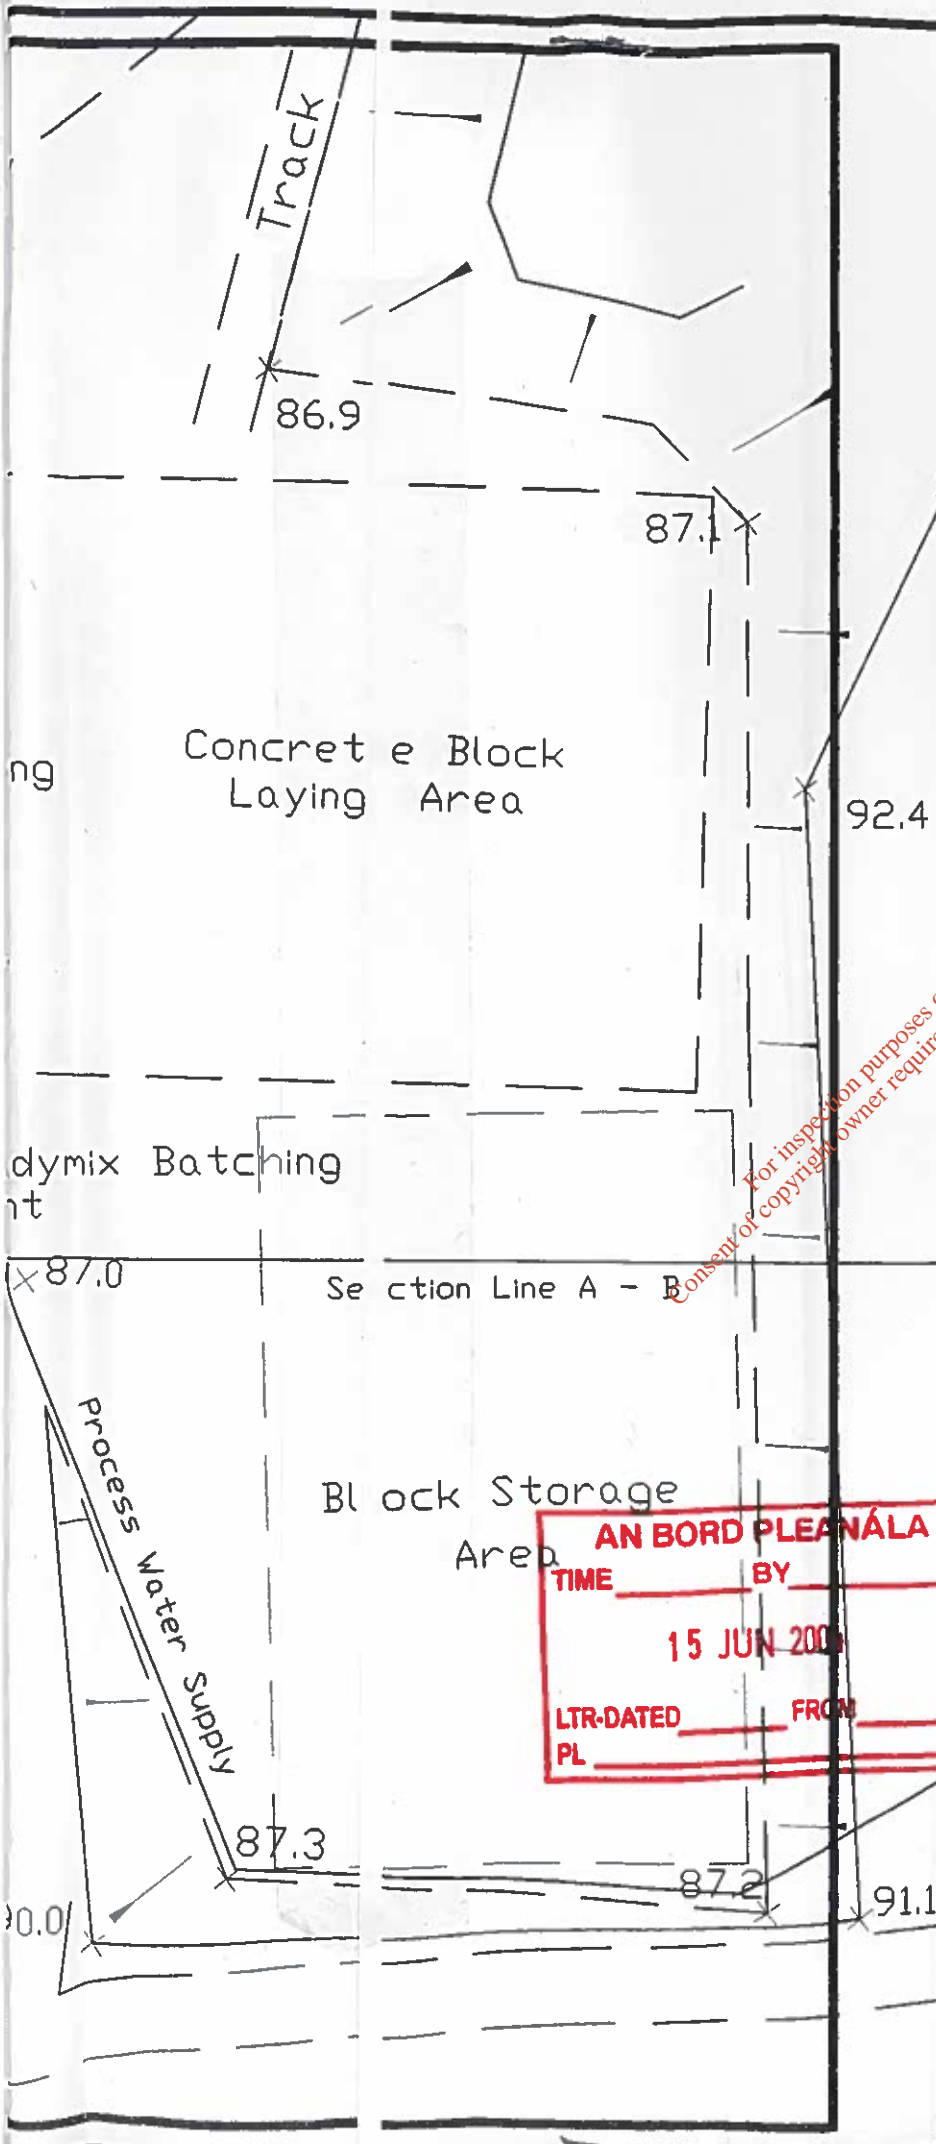

SCALE 1:500




LEGEND

- Application Area
- Block Laying Area
- Block Storage
- 93.7 Metres A.D.D.

For inspection purposes only.
Consent of copyright owner required for any other use.

AN BORD PLEANÁLA
 TIME _____ BY _____
 15 JUN 2009
 LTR-DATED _____ FROM _____
 PL _____

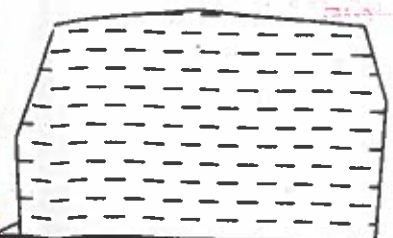

Sump

Prepared By



GOODE CONCRETE LTD

CARBURY, CO. KILDARE
 SITE LAYOUT
 SCALE 1:500

Author JS

Date 22/08/95

Fig No.

Drawn by JS

JBA 3