




SCHMATIC SECTION
N.T.S.

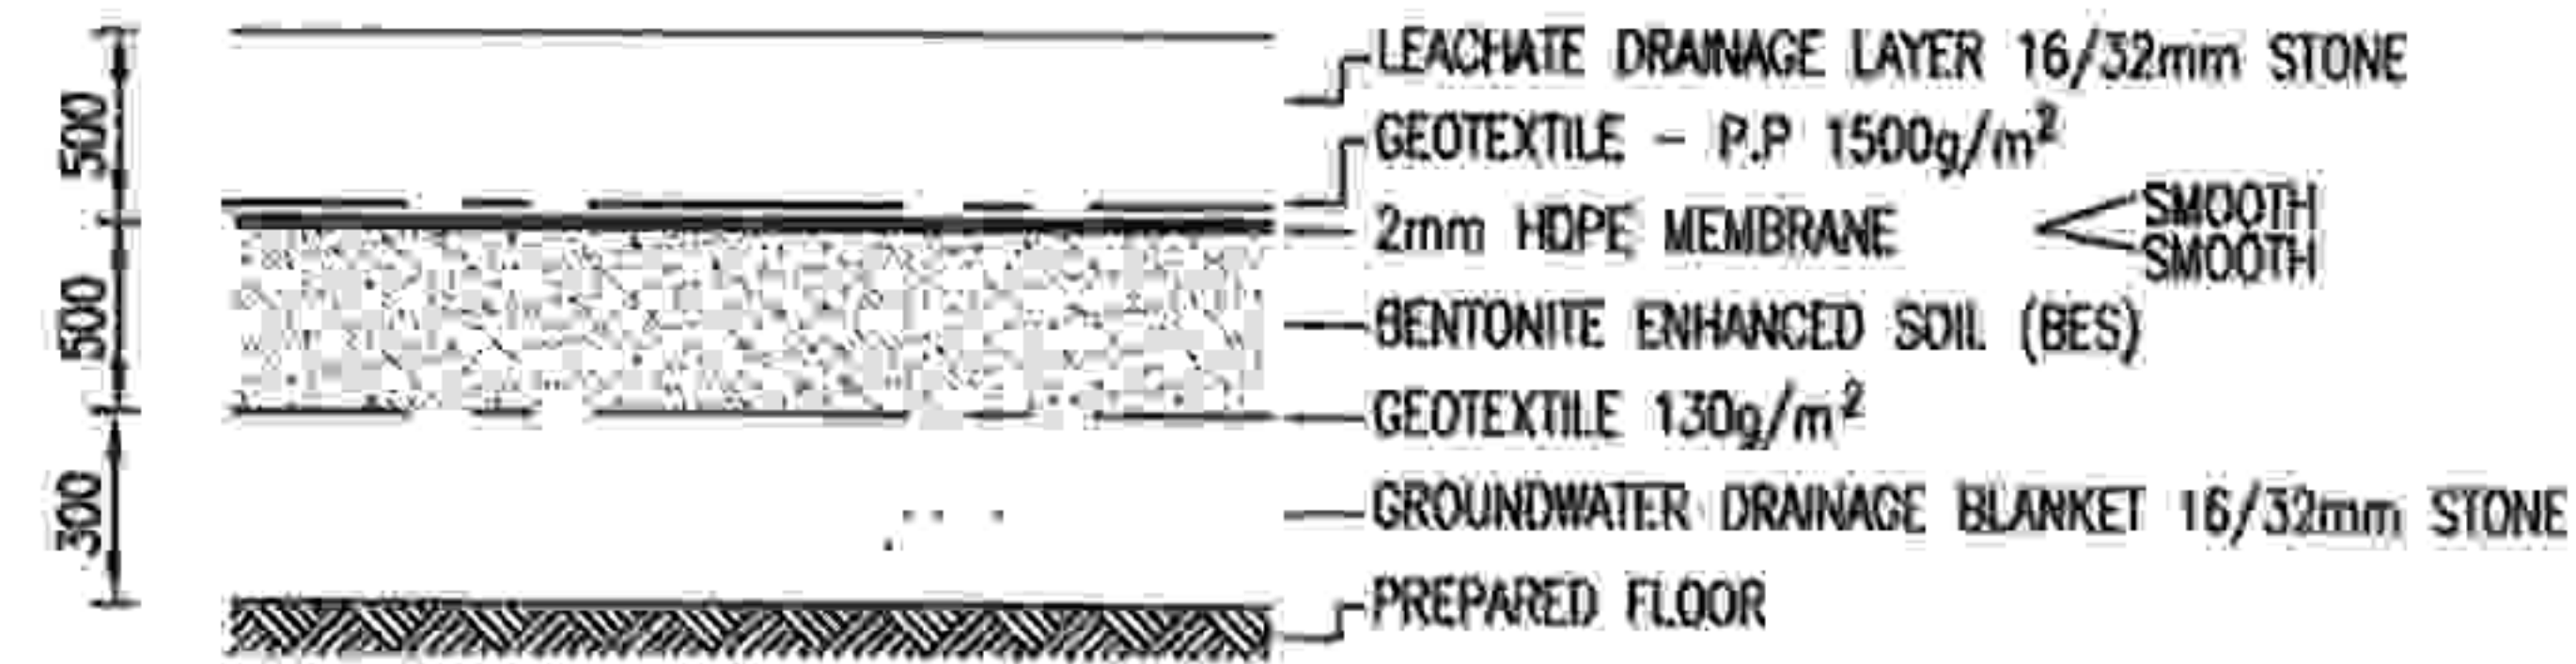


DETAIL 'A'
BASAL LINING SYSTEM
N.T.S.

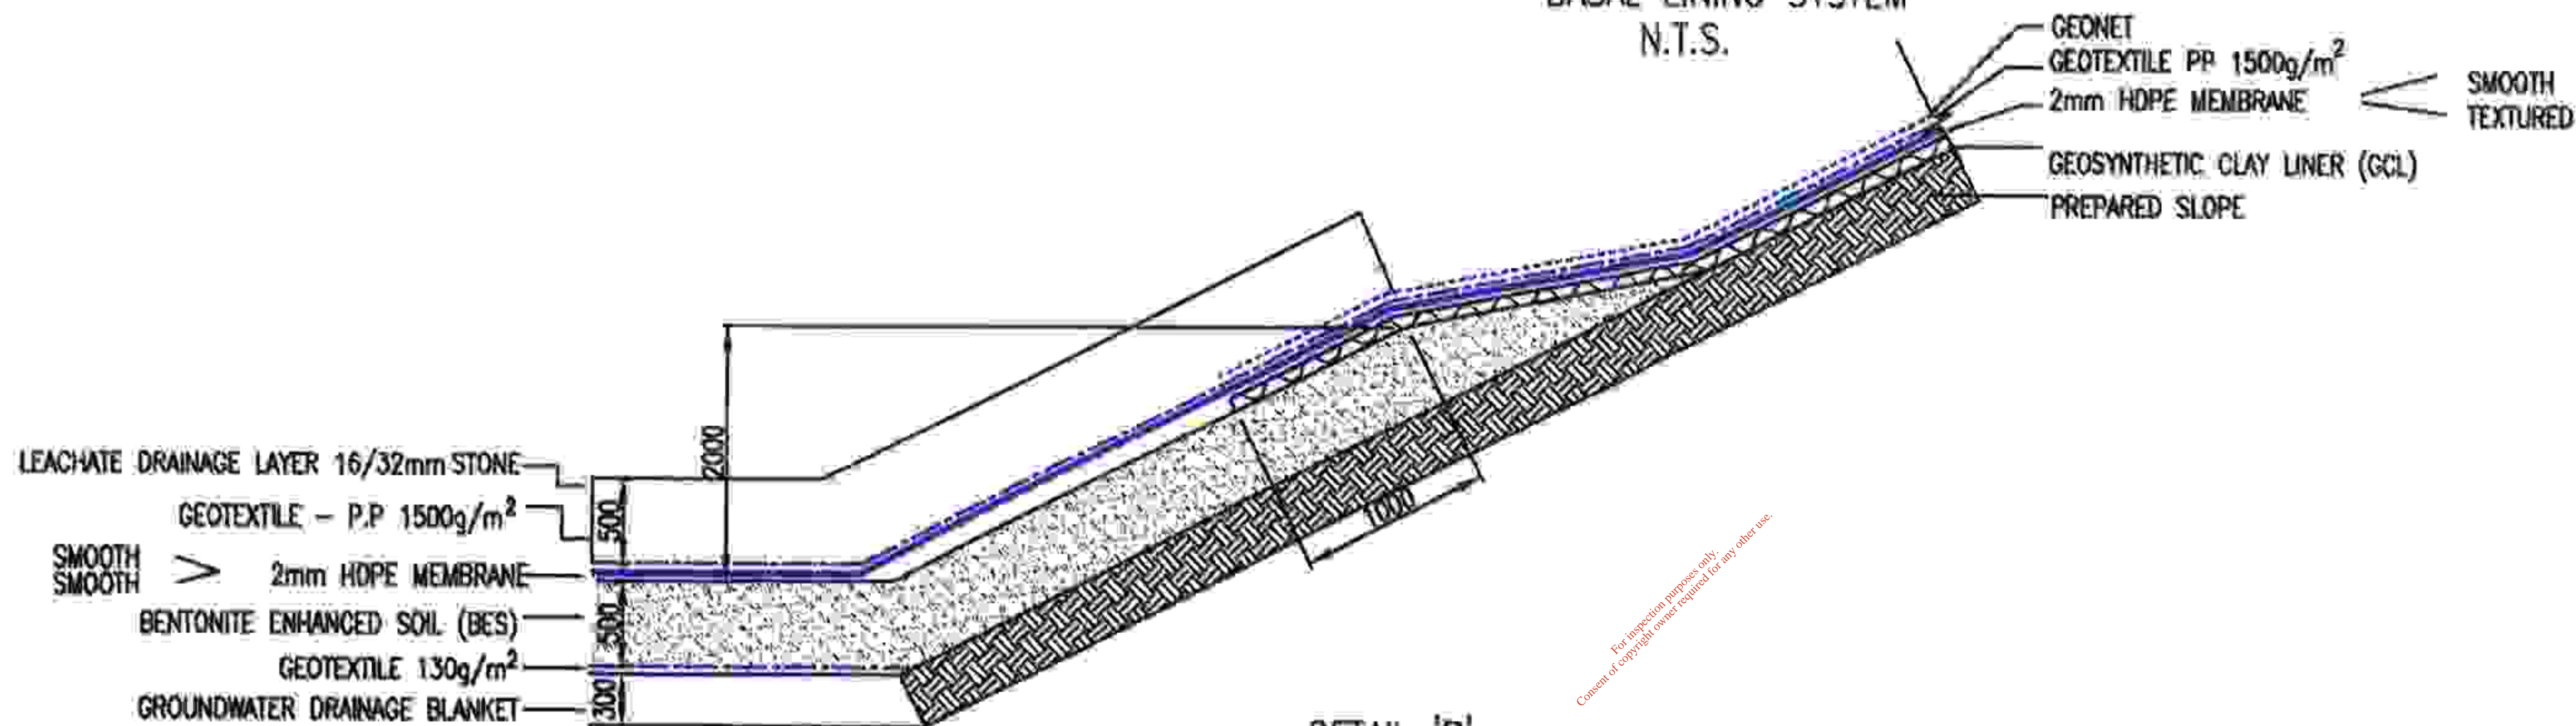

DETAIL 'B'
BES/GCL INTERFACE
N.T.S.

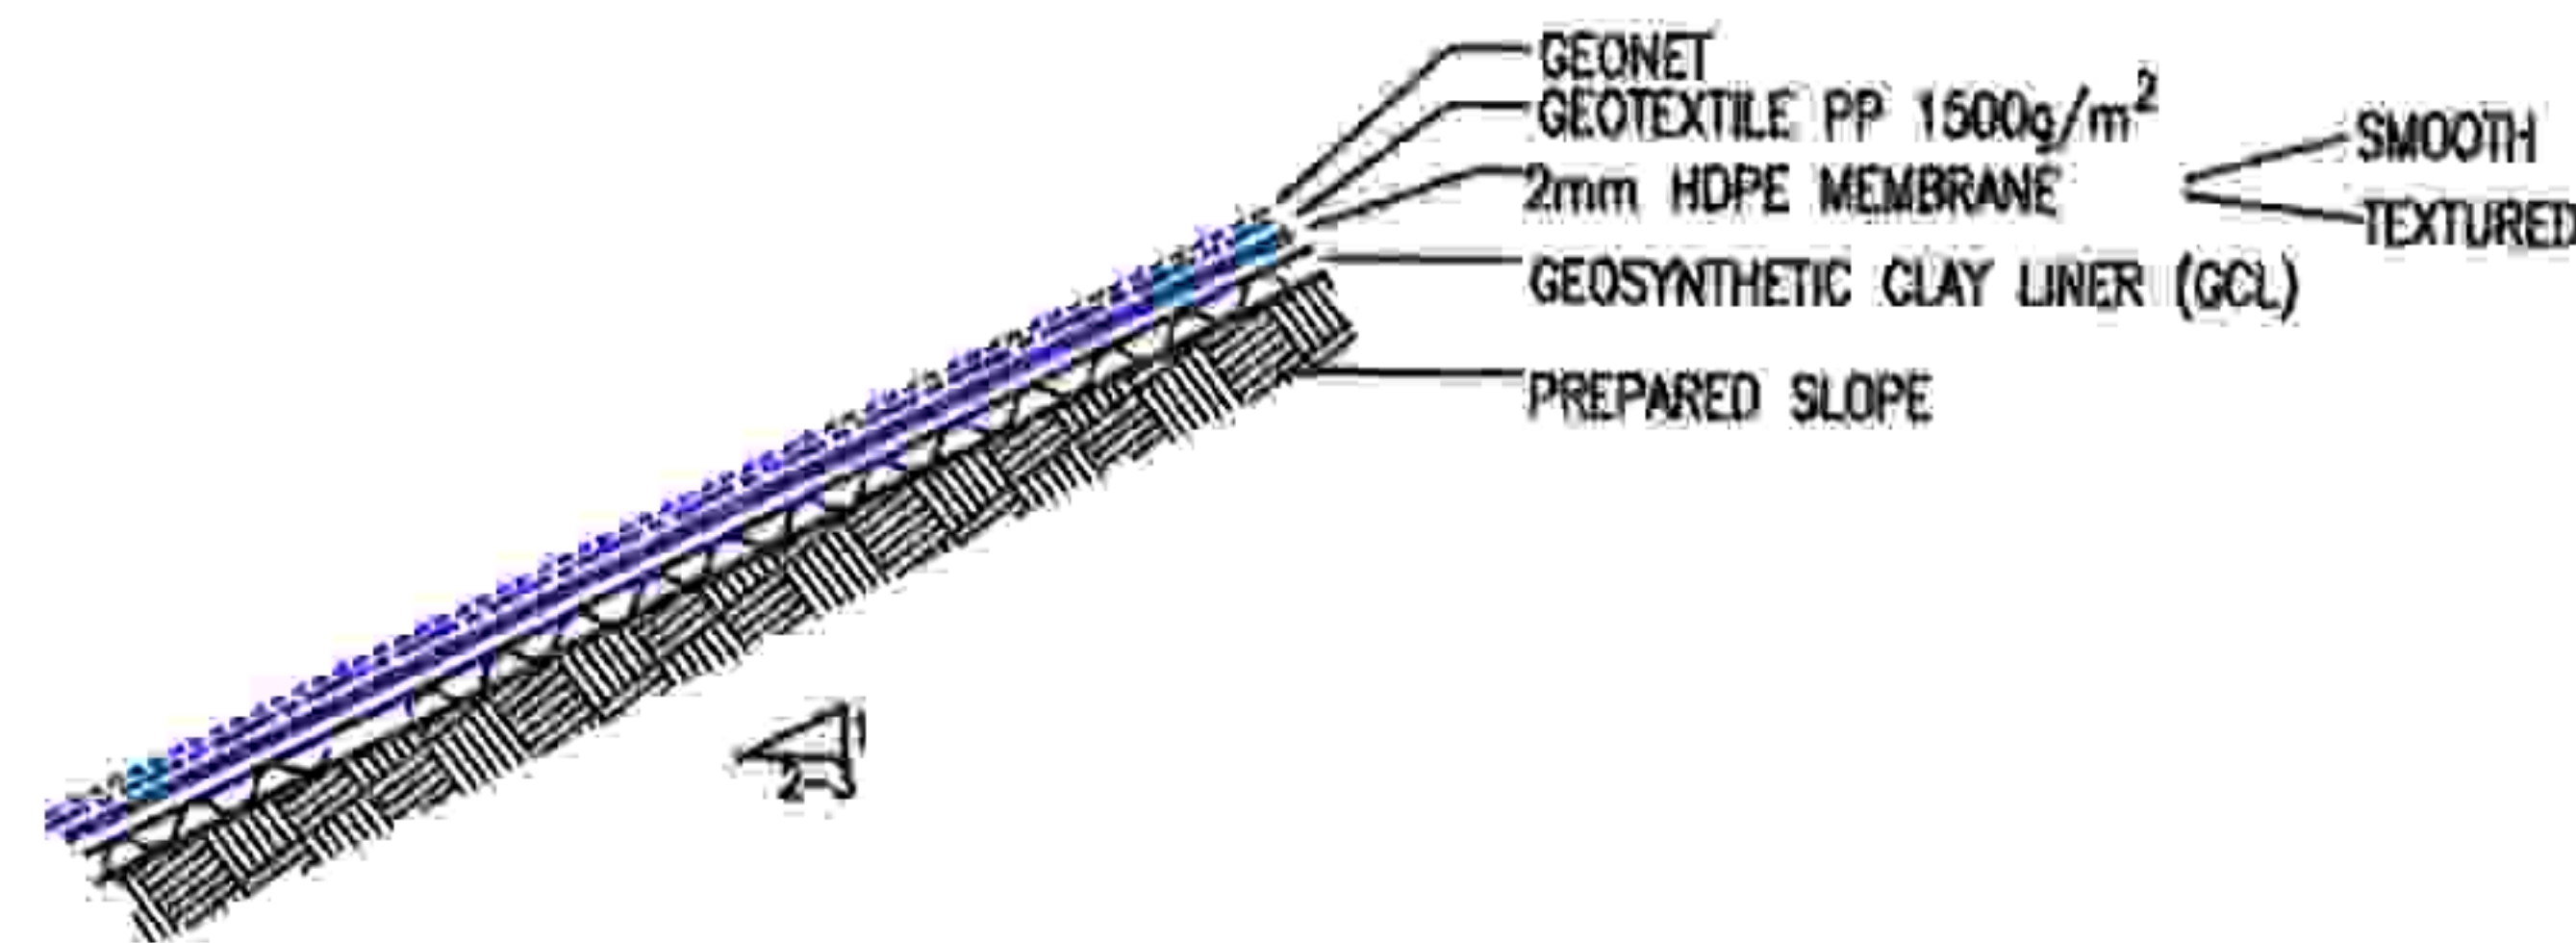

DETAIL 'C'
SIDE SLOPE LINING SYSTEM
N.T.S.

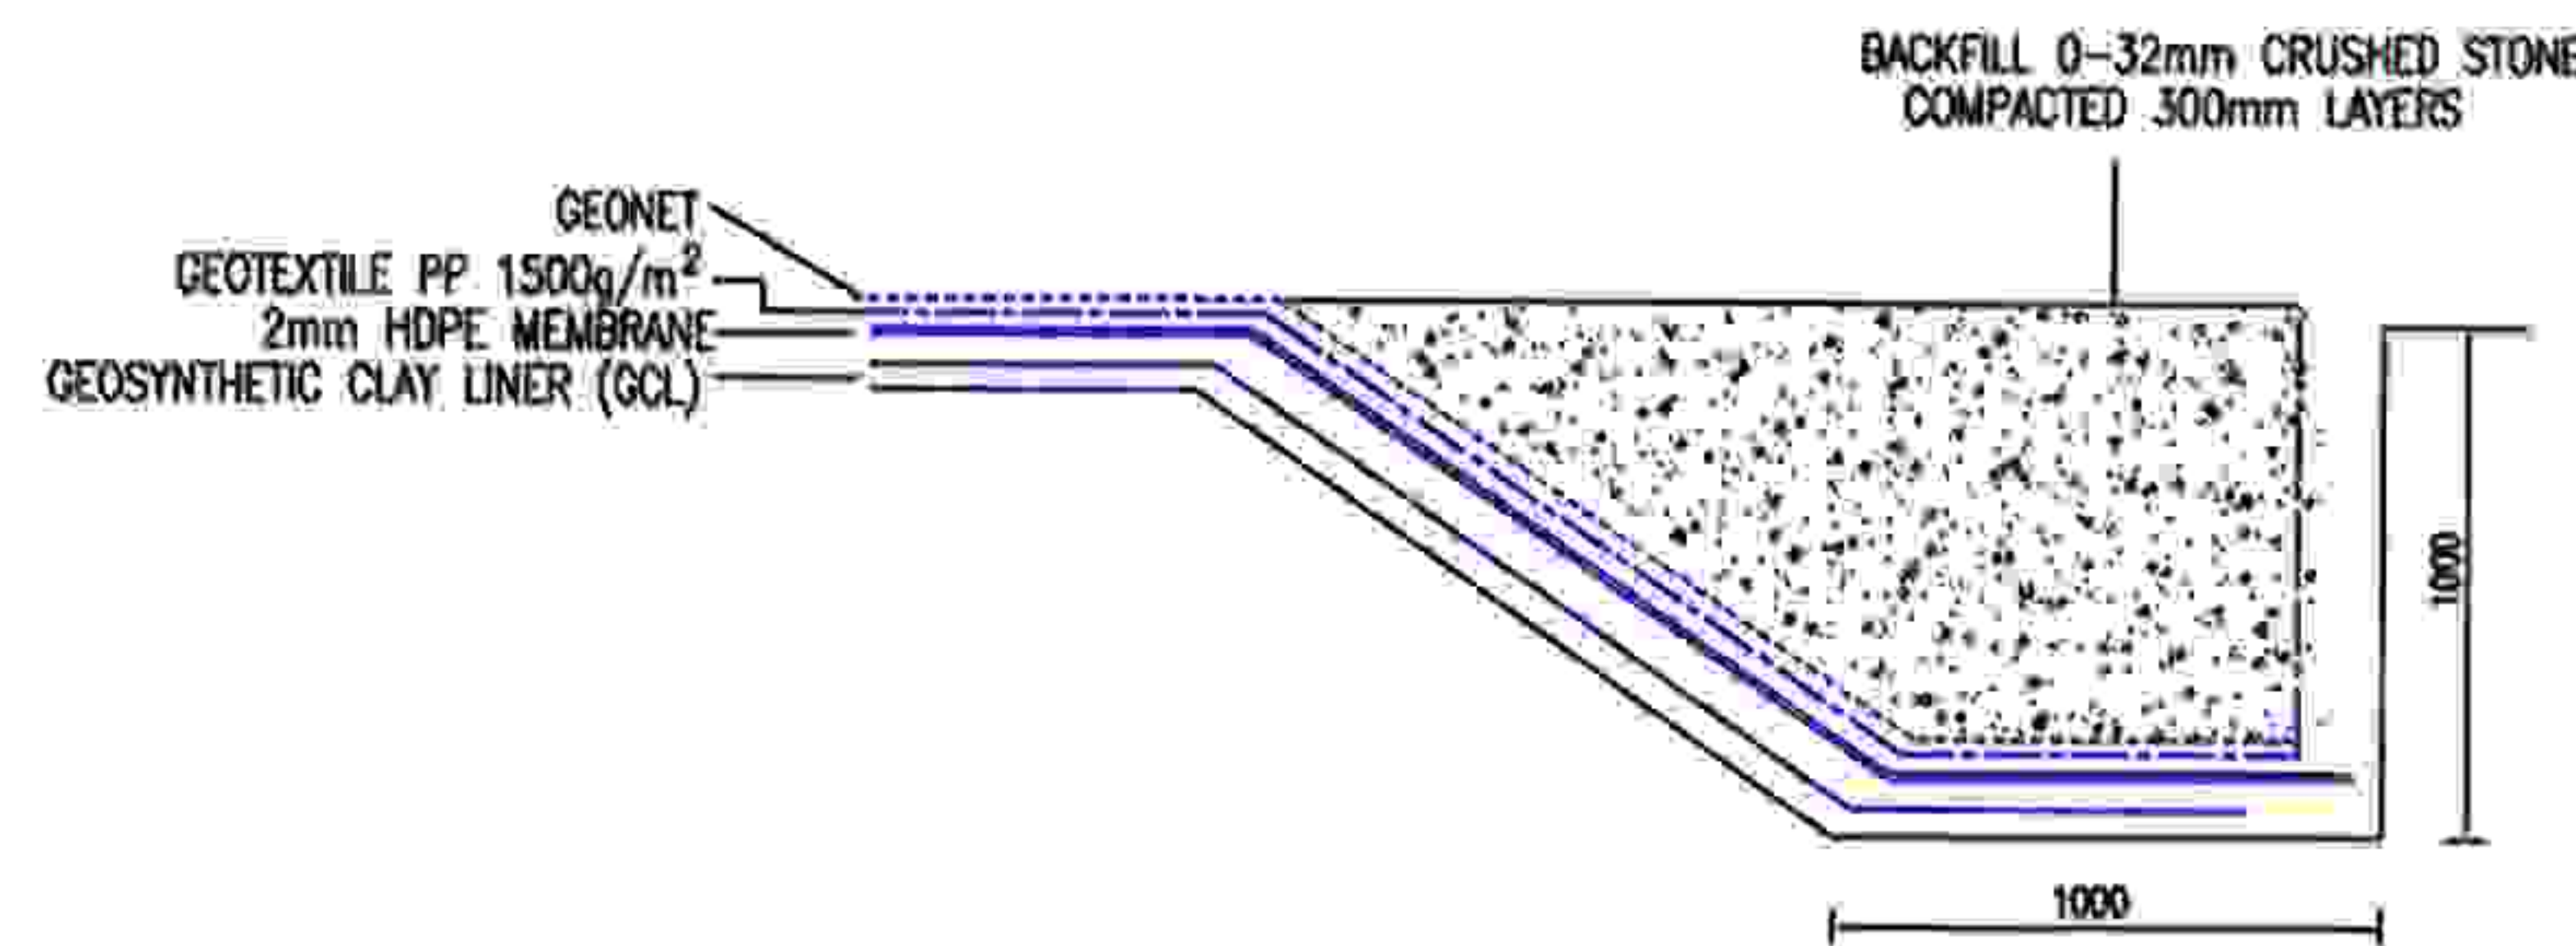

DETAIL 'D'
ANCHOR TRENCH LINING SYSTEM
N.T.S.

100mm

NOTES

REV	DESCRIPTION	BY DATE	CHECK DATE

DRAWN BY P.M. DATE OCT 04	CHECK BY A.M.G. DATE OCT 04	APPROVED D.D. DATE OCT 04
------------------------------	--------------------------------	------------------------------

PLOT SCALE NTS	SCHEDULES	SHEET SIZE A3
-------------------	-----------	------------------

CLIENT
DONEGAL COUNTY COUNCIL

PROJECT
MEENABOLL WASTE LICENCE APPLICATION

TITLE
LINING DETAILS

RPS Kirk McClure Morton
CONSULTING ENGINEERS

ELMWOOD HOUSE
74 BULGHER ROAD
BELFAST BT12 8FZ

TEL: 028 9080 7914
FAX: 028 9000 0285
www.kirkmccluremorton.com

ARCHITECT	DWG. STATUS
DRAWING No. 5234.50/07	PRELIM. <input checked="" type="checkbox"/>
REVISION	TENDER <input type="checkbox"/>
	CONST. <input type="checkbox"/>
	RECORD <input type="checkbox"/>