



PHASE 1

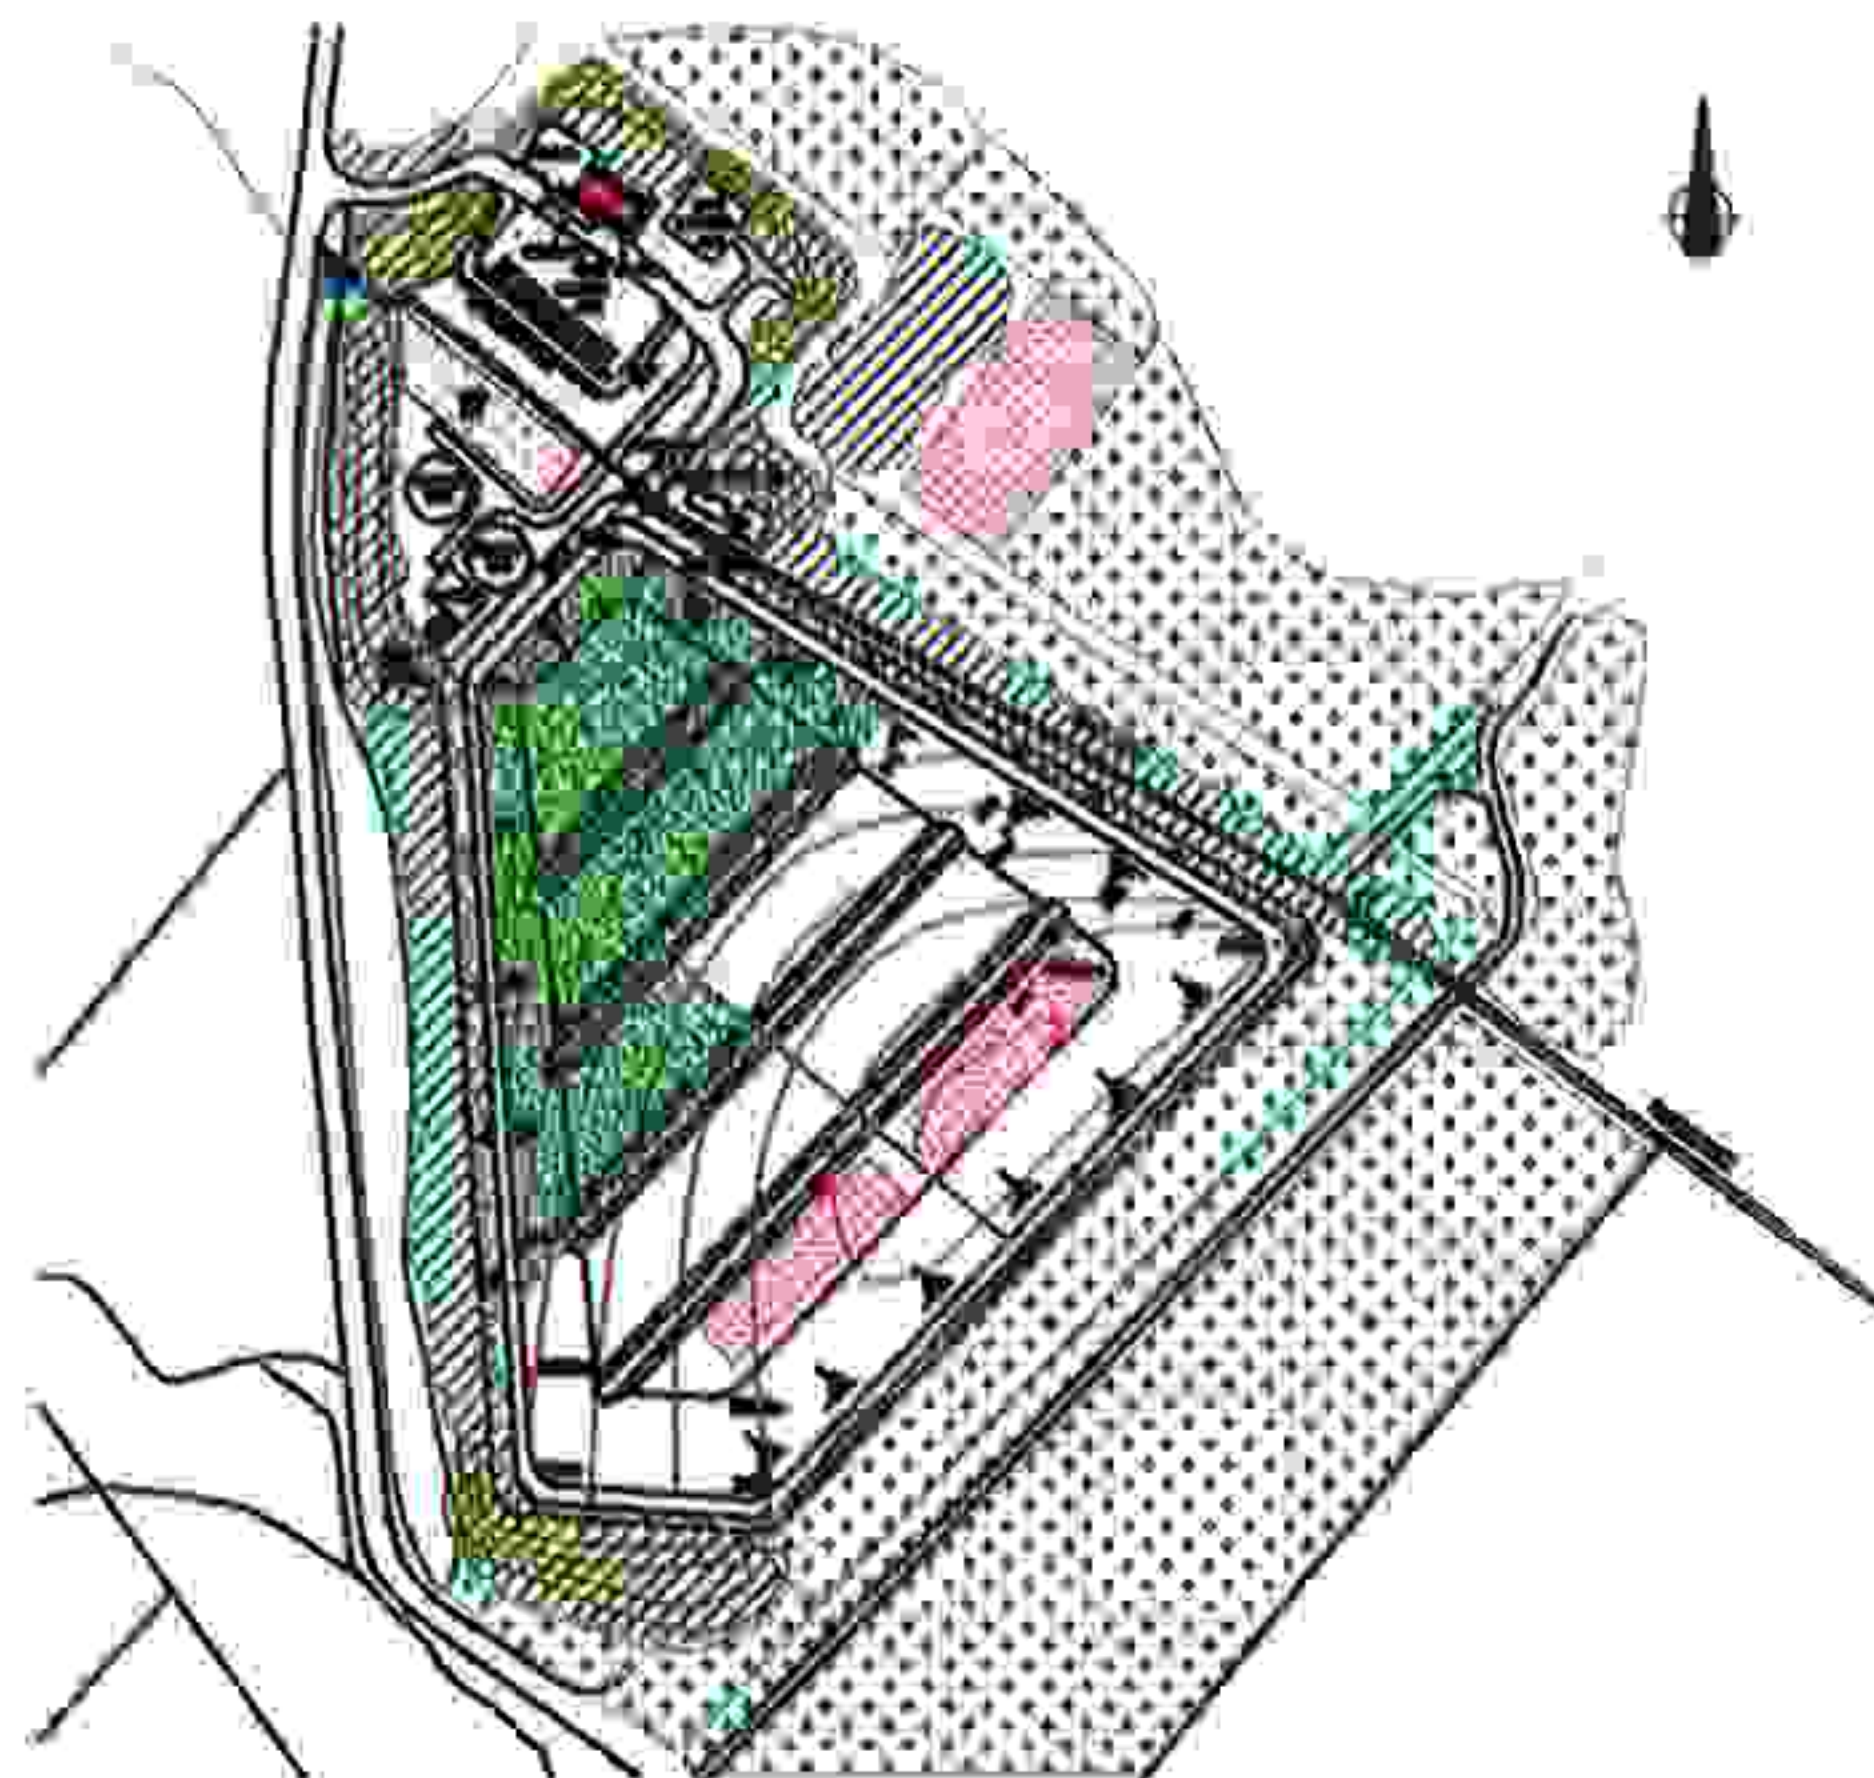

PHASE 2




PHASE 3A & 3B

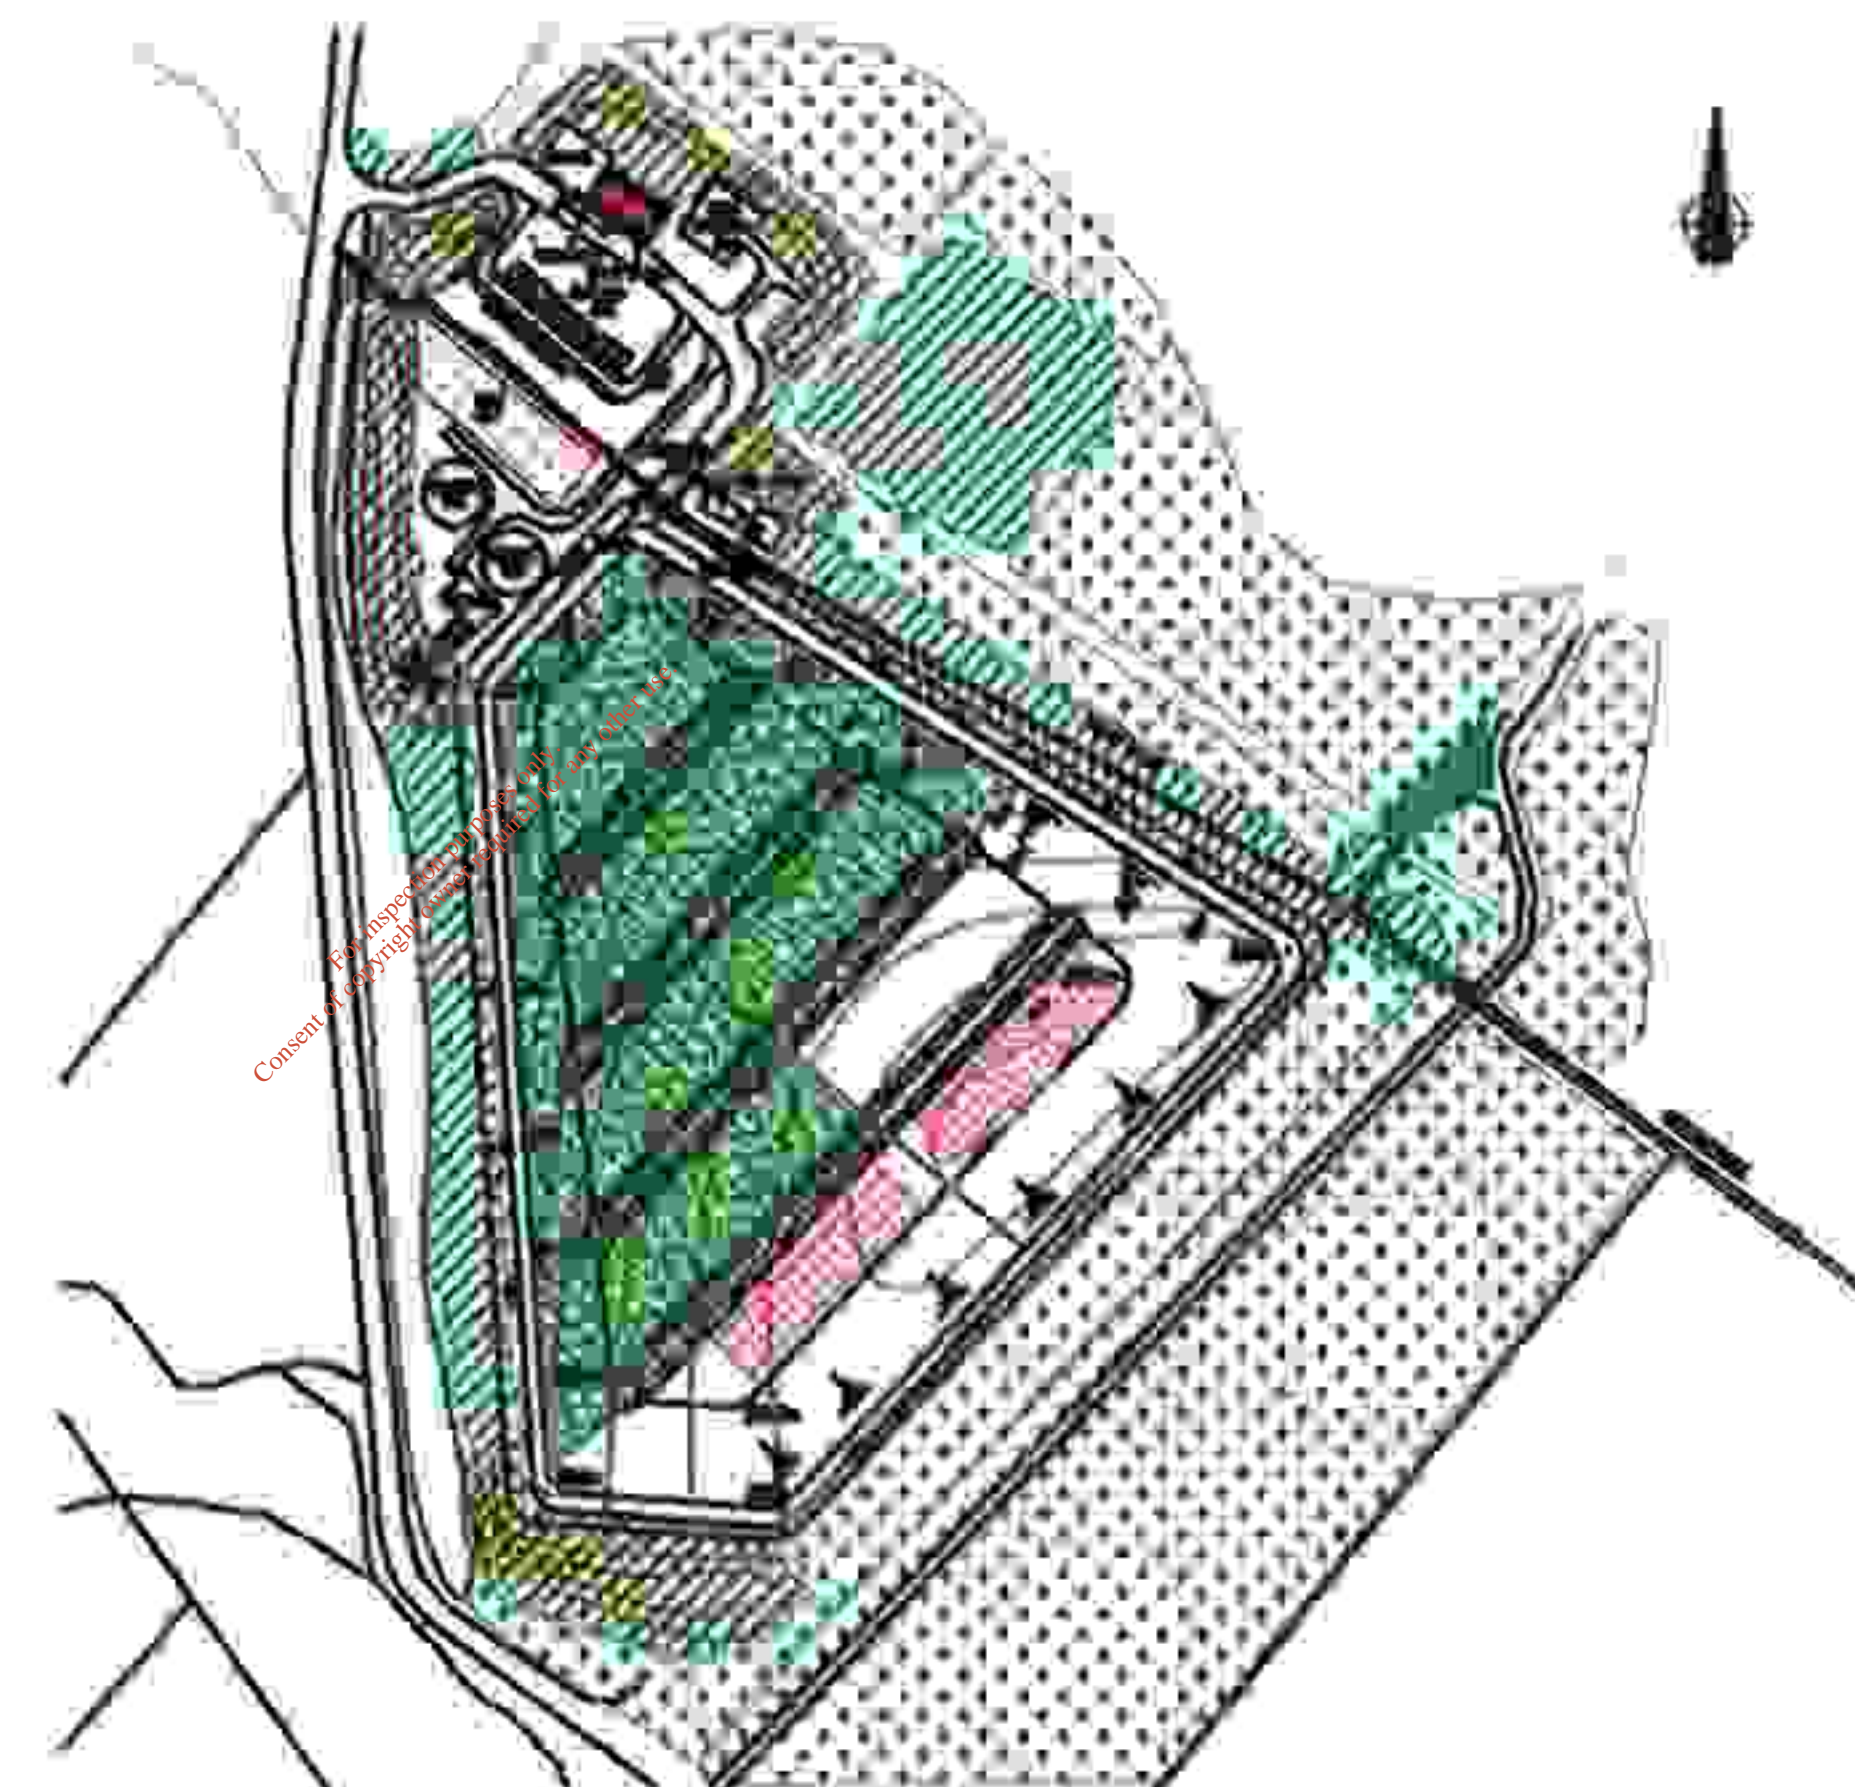

PHASE 4A & 4B



PHASE 5A & 5B

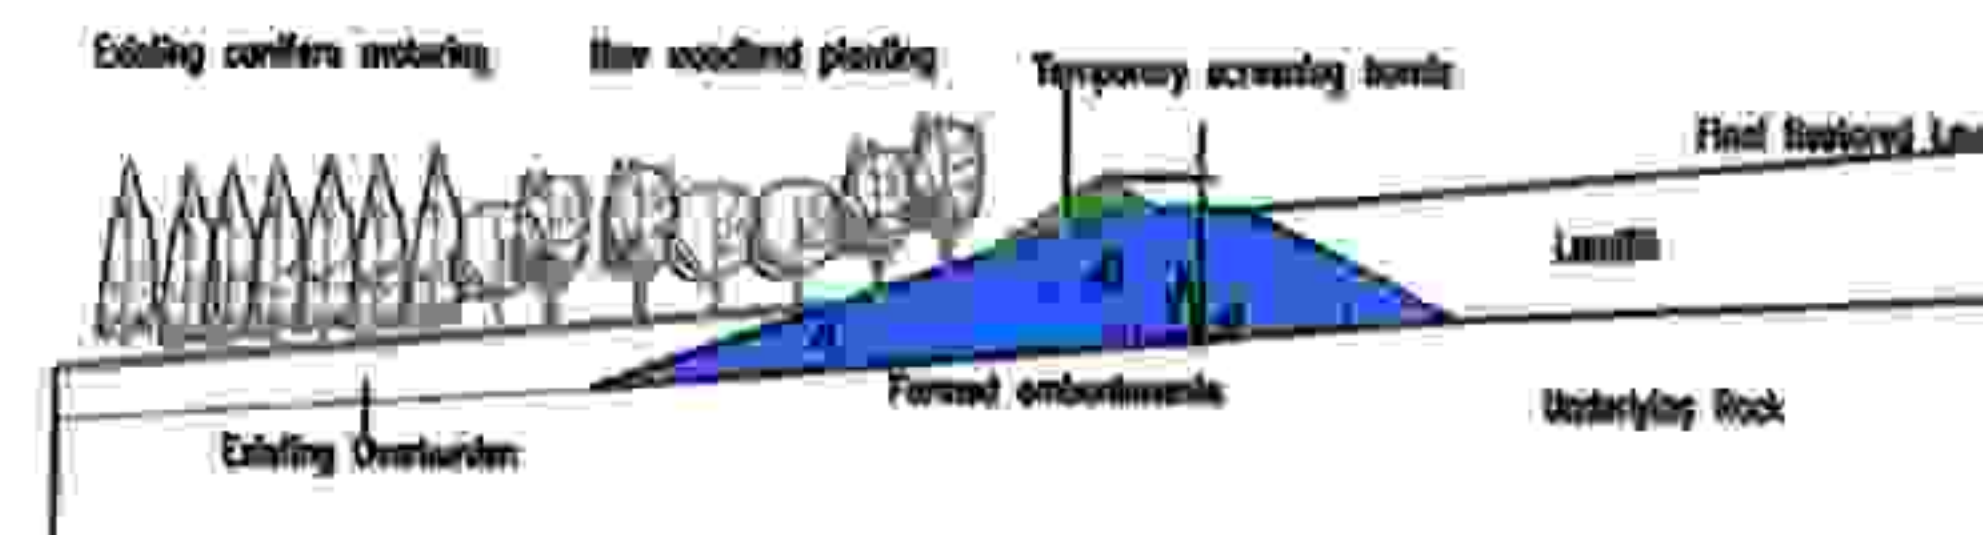

TYPICAL SECTION THROUGH BUND

NOTES

PHASE 1
 CONSTRUCTION OF CELLS 1-5, PERIMETER BUNDS CREATED AND COMPLETION OF PERIMETER SCREEN PLANTING WORKS.
 PROGRESSIVE FILLING OF CELL 1, CAPPING, TOPSOILING AND GRASS SEEDING.[NATIVE SPECIES]
 CONSTRUCTION OF 3m HIGH BUNDS AROUND THE LEACHATE TANKS AND GAS FLUME STACK AND THE BUNDS PLANTED WITH WOODLAND SCREEN PLANTING.
 CONSTRUCTION AND PLANTING OF REED BEDS.

PHASE 2
 PROGRESSIVE FILLING OF CELL 2, CAPPING, TOPSOILING AND GRASS SEEDING.[NATIVE SPECIES]
 CONTINUED GROWTH AND MAINTENANCE OF PERIMETER SCREEN PLANTING, ALONG WITH GRASS MAINTENANCE.

PHASE 3
 PROGRESSIVE FILLING OF CELLS 3A AND 3B, CAPPING, TOPSOILING AND GRASS SEEDING.
 CONTINUED GROWTH AND MAINTENANCE OF PERIMETER SCREEN PLANTING, ALONG WITH GRASS MAINTENANCE.

PHASE 4
 PROGRESSIVE FILLING OF CELLS 4A AND 4B, CAPPING, TOPSOILING AND GRASS SEEDING.[NATIVE SPECIES]
 CONTINUED GROWTH AND MAINTENANCE OF PERIMETER SCREEN PLANTING ALONG WITH GRASS MAINTENANCE.

PHASE 5
 PROGRESSIVE FILLING OF CELLS 5A AND 5B, CAPPING, TOPSOILING AND GRASS SEEDING.[NATIVE SPECIES]
 CONTINUED GROWTH AND MAINTENANCE OF PERIMETER SCREEN PLANTING ALONG WITH GRASS MAINTENANCE.
 CONTINUED MAINTENANCE OF PLANTING, AND GRASS TO ENSURE PLANTING OBJECTIVES ARE REALISED AND THE SITE IS ASSIMILATED BACK INTO LANDSCAPE SETTING

- EXISTING CONIFER PLANTATION.
- PROPOSED WOODLAND SCREEN PLANTING.
- PROPOSED REED BEDS
- PROPOSED NATIVE GRASS SEEDING.
- INTERNAL SERVICE ROAD
- TEMPORARY SPOIL HEAPS
- BUILDING
- PROPOSED CONTOURS

DRAWN BY P.M.	CHECK BY A.M.G.	APPROVED D.D.
DATE OCT 04	DATE OCT 04	DATE OCT 04
PLOT SCALE NTS	SCHEDULES	SHEET SIZE A3

CLIENT
 DONEGAL COUNTY COUNCIL

PROJECT
 MEENABOL WASTE LICENCE APPLICATION

TITLE
 LANDSCAPING DETAILS

RPS Kirk McClure Morton
 CONSULTING ENGINEERS

ELMHWOOD HOUSE
 74 BOUCHER ROAD
 BELFAST BT12 6RZ

TEL: 028 9066 1914
 FAX: 028 9066 8288
 www.kirkmccluremorton.com

ARCHITECT	DWG. STATUS
DRAWING No. 5234.50/24	PRELIM. <input checked="" type="checkbox"/>
REVISION	TENDER <input type="checkbox"/>
	CONST. <input type="checkbox"/>
	RECORD <input type="checkbox"/>

100mm