


SAMPLE 20m SCREEN PLANTING ALONG BOUNDARY

No.	PLANT NAME	SIZE(cm)	CONTAINER	ROOT	PLANTING DENSITY
10	☐ QUERCUS ROBUR (Oak)	120-150	-	BARE ROOT	2m SPACING, STAGGERED ROW
10	✕ PINUS SYLVESTRIS (Scots Pine)	60-90	CONTAINER	-	2m SPACING, STAGGERED ROW
10	● BETULA PENDULA (Silver Birch)	120-150	-	BARE ROOT	2m SPACING, STRAIGHT ROW NURSE CROP
10	▲ SORBUS AUCUPARIA (Rowan)(20%)	120-150	-	BARE ROOT	AS INFILL ALONG PERIMETER FENCE. TO PROVIDE LOWER BULKING/SCREENING
	▲ Ilex aquifolium (Holly)(40%)	60-90	CONTAINER	-	
	▲ Prunus spinosa (Blackthorn)(40%)	90-120	-	BARE ROOT	
40	TOTAL No. OF PLANTS PER 20m LENGHT				

For approval purposes only
Consent of copyright owner required for any other use.

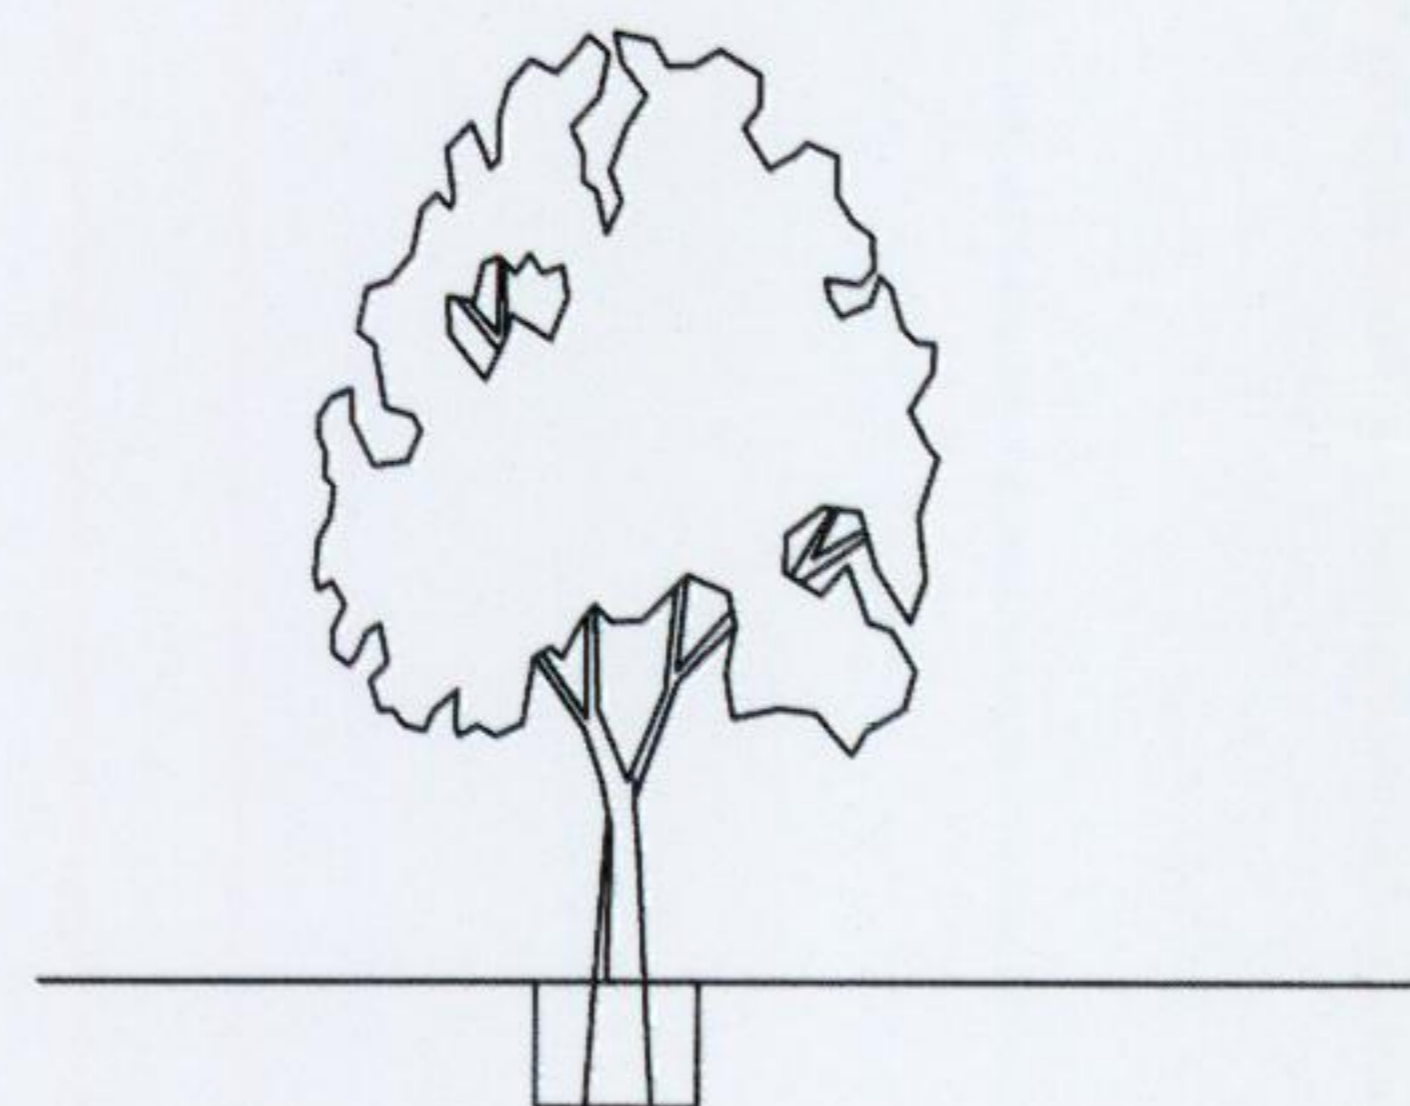

FORK OVER BASE OF PIT
NOMINAL SIZE 400x400x400
PRESSURE TREATED PRESERVED
50x50x100mm WOOD STAKE
POINTED END DRIVEN MIN.
500mm DEEP

'WHIP PLANTING'

FORK OVER BASE OF PIT
NOMINAL SIZE 400x400x400
PRESSURE TREATED PRESERVED
50x50x100mm WOOD STAKE
POINTED END DRIVEN MIN.
500mm DEEP

'PINE PLANTING'

**ARBORISTS ASSOCIATES
LANDSCAPE ARCHITECTS**

PLANTING NOTES:

1.) AT THE TIME OF PLANTING THE SOIL SHALL BE MOIST AND FRIABLE AND NOT FROZEN, EXCESSIVELY DRY, OR WATER-LOGGED.

2.) THE EXCAVATED HOLE SHALL BE OF SUFFICIENT SIZE TO ACCOMODATE THE SPREAD ROOTS AND THE STOCK SHALL BE PLANTED SO THAT AFTER ANY SETTLEMENT IT IS THE SAME DEPTH AS IT WAS GROWN IN THE NURSERY. THE SIDES AND BASE OF THE PLANTING PIT SHALL BE BROKEN UP BEFORE PLANTING.

3.) THE PLANTING HOLE SHALL BE BACKFILLED AROUND THE PLANT, THE SOIL SHALL BE LIGHTLY FIRMED TO ENSURE THAT THERE IS GOOD CONTACT BETWEEN THE PLANT ROOTS AND SOIL SUBSTRATE.

PLANNING ISSUE	18/06/04
AMENDMENT DETAILS	DATE
NO PART OF THIS DOCUMENT MAY BE RE-PRODUCED OR TRANSMITTED IN ANY FORM OR STORED IN ANY RETRIEVAL SYSTEM OF ANY NATURE WITHOUT THE WRITTEN PERMISSION OF THE CONSULTING ENGINEER AS COPYRIGHT HOLDER EXCEPT AS AGREED FOR USE ON THE PROJECT FOR WHICH THE DOCUMENT WAS ORIGINALLY ISSUED.	
T.J.O'CONNOR & ASSOCIATES CONSULTING ENGINEERS	
CORRIG HOUSE, CORRIG ROAD, SANDYFORD, DUBLIN 18. Tel: 295 2321 Fax: 295 4541	
PROJECT: GREEN WASTE COMPOSTING CENTRE, COOLBEG, Co. WICKLOW	
CLIENT: KING TREE SERVICES LTD	
DRAWING TITLE: LANDSCAPING ALONG SITE BOUNDARY	
SCALE: 1:100	JOB NO: 1360
DATE: JUN'04	DRAWN BY: D.D. P5