


NOTES

1. This drawing is the property of RPS-MCOS Ltd. It is a confidential document and must not be copied, used, or its content divulged without prior written consent.
2. All Levels refer to Ordnance Survey Datum, Mean Head.
3. DO NOT SCALE, use figured dimensions only, if in doubt ask.

OSI Map Reference:
Waterford 5497-D & 5562-B


Extended area

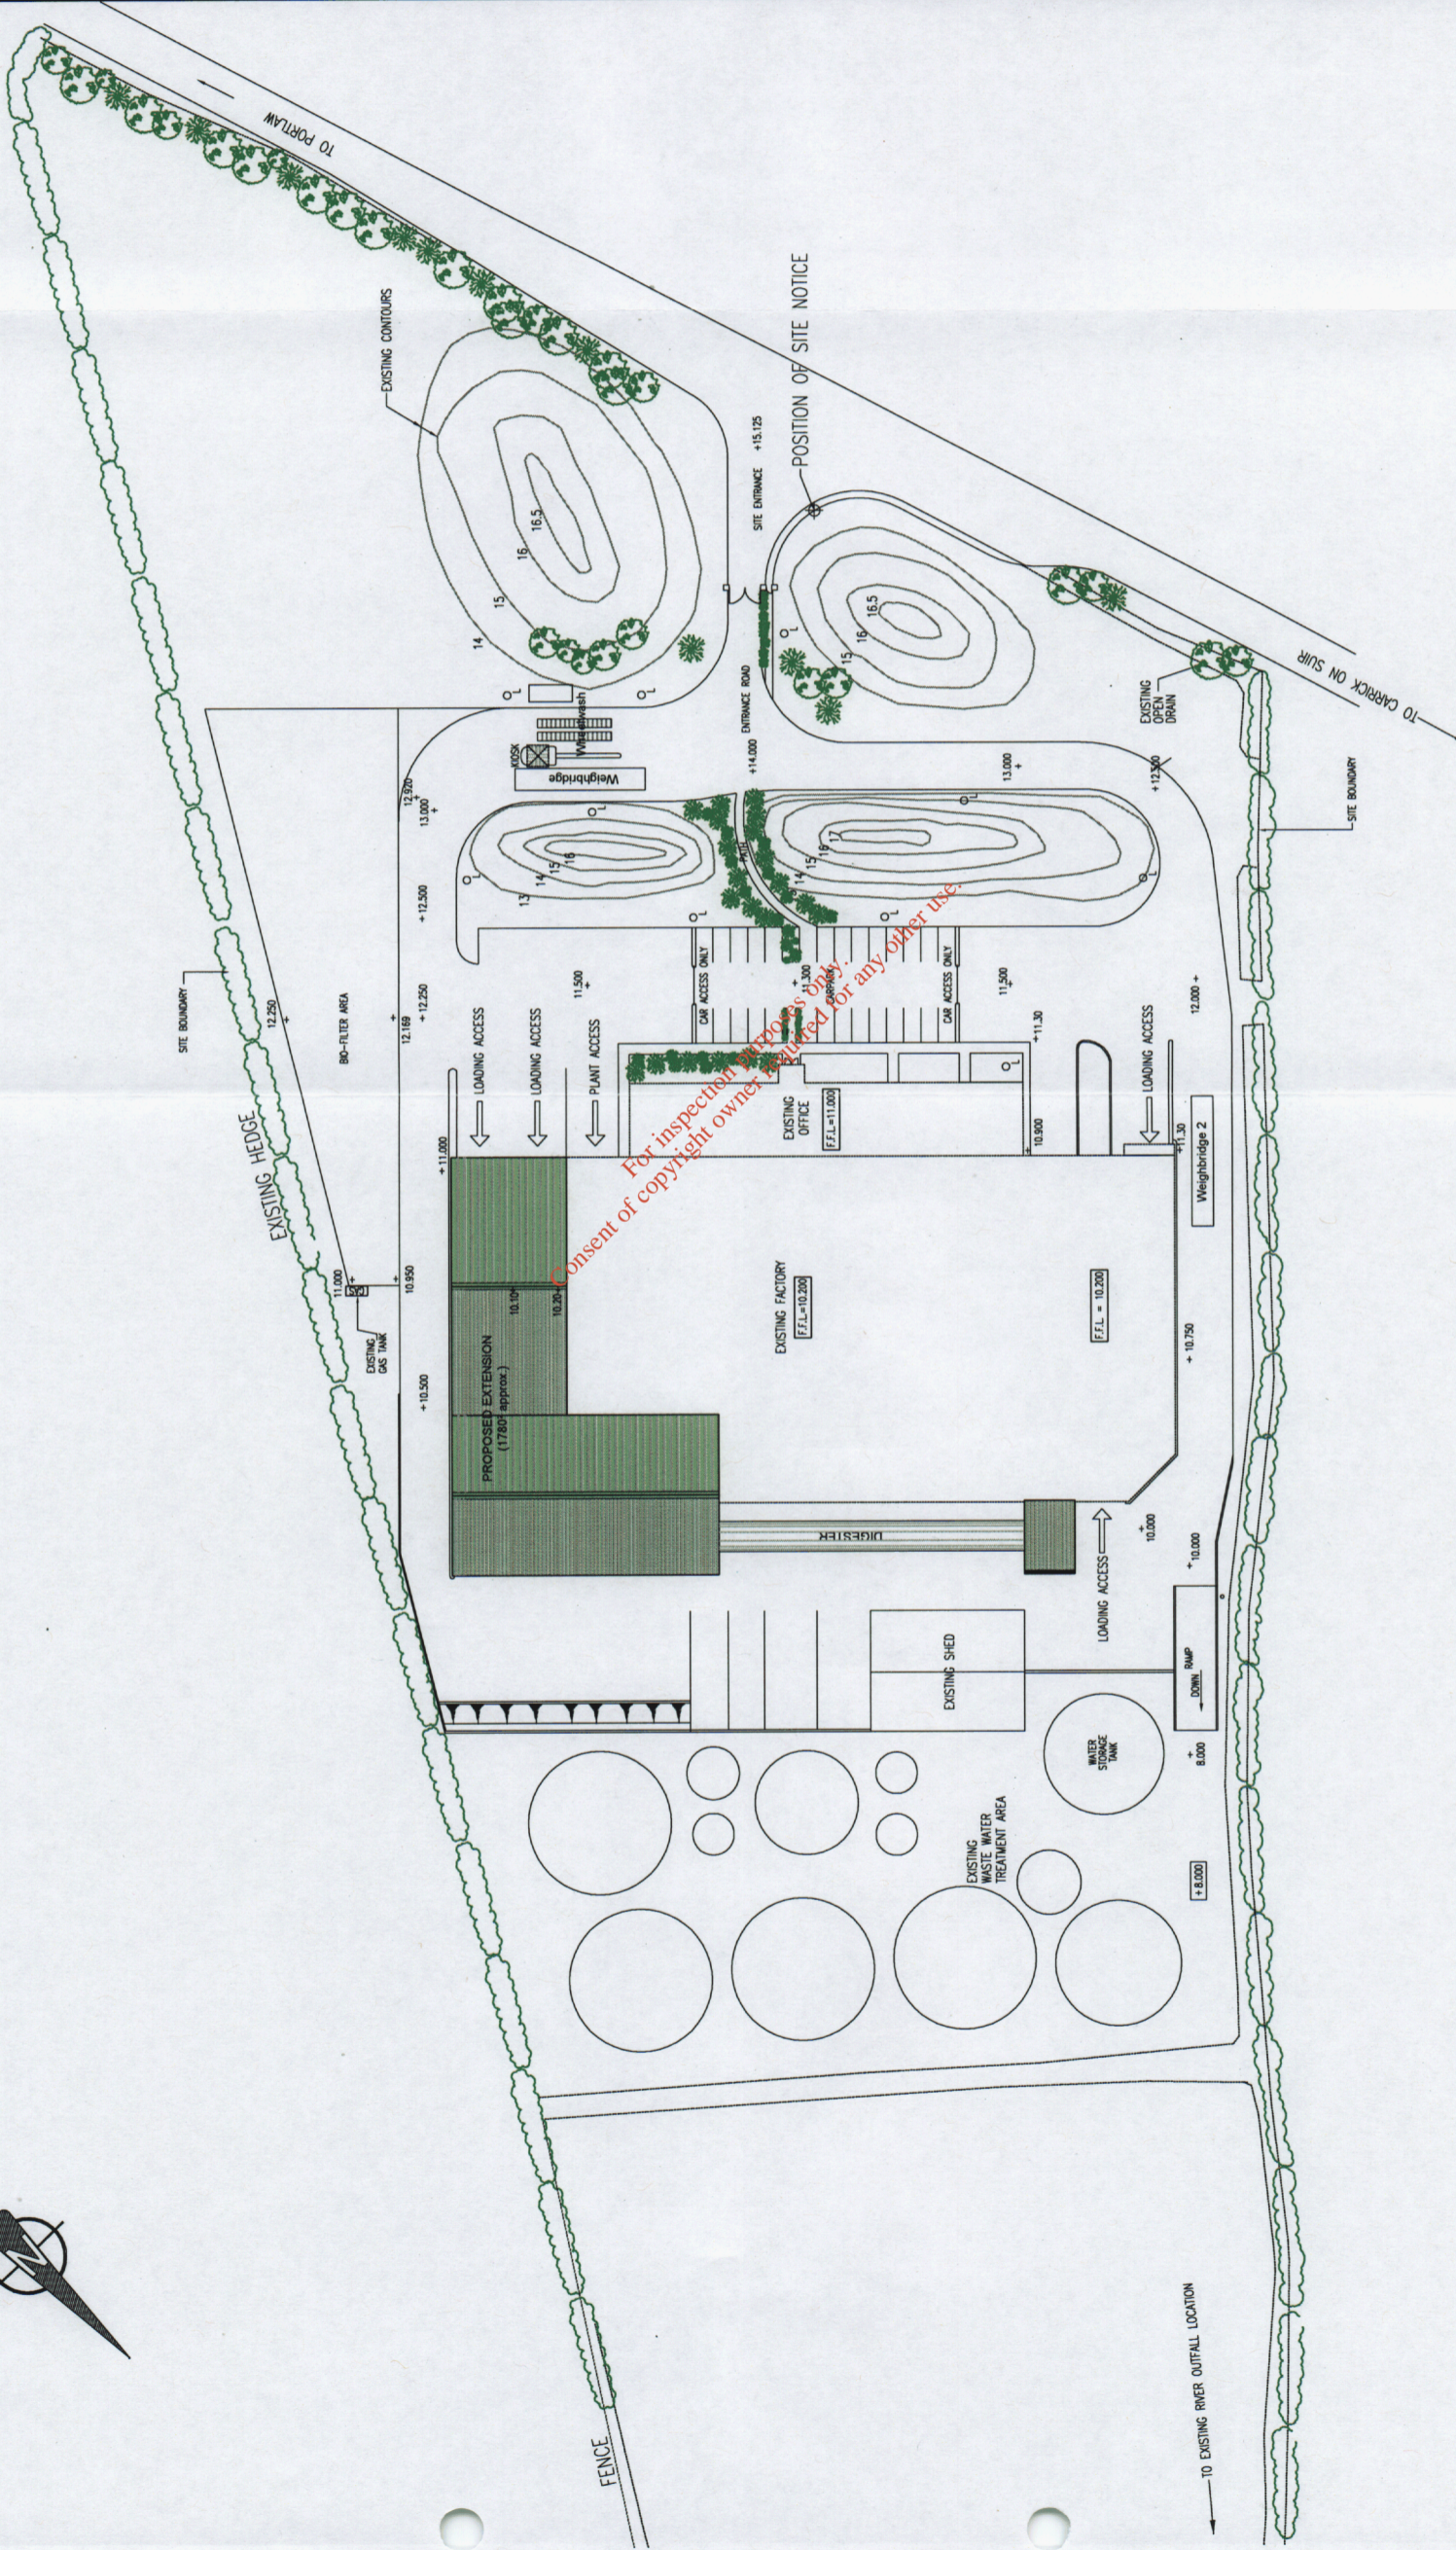

SITE LAYOUT (1:500)

No.	Date	Amendment / Issue	App	TM
P01	Nov04	EIS		

Client:
AES Ltd.

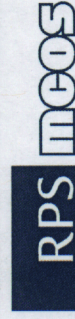

RPS-MCOS Ltd., West Pier Business Campus,
Dun Laoghaire, Co. Dublin, Ireland.
T: +353 1 288 4499 - F: +353 1 283 5676
E: rpsmcos@rpsgroup.ie W: www.rpsmcos.ie

Project:
WASTE LICENCE APPLICATION
AT KILLOWEN, PORTLAW,
Co. WATERFORD
ENVIRONMENTAL
IMPACT STATEMENT

Title:

PROPOSED FACILITY
LAYOUT

Drawn by:	PH	Job No:	MDC0182
Checked by:	MC	File No:	MDC0182Fig2-3.dwg
Approved by:	TM	Drp. No:	
Scale:	1/1000		
Date:	Oct 2004		

Figure 2.3