



ENVIRONMENTAL PROTECTION  
AGENCY WASTE LICENSING  
RECEIVED  
10 SEP 2004  
INITIALS.....

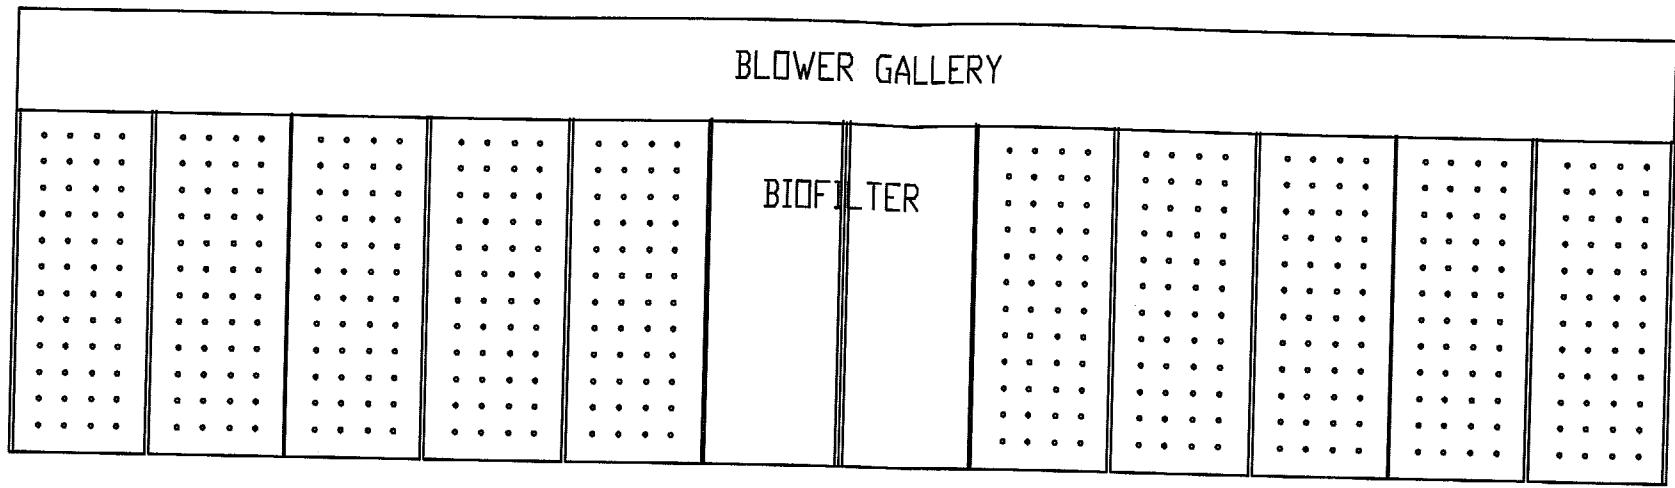


COMPOSTING TUNNELS

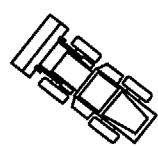

For inspection purposes only.  
Consent of copyright owner required for any other use.

A

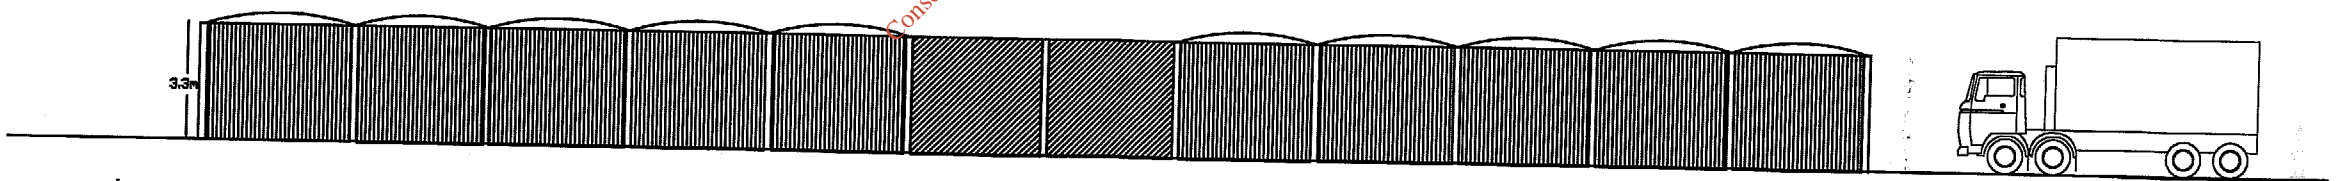

Rev.	Date	Description	Drn. By	Crtd.	Appr.	Client
Not For Construction Unless Stamped Accordingly			Do Not Scale - If In Doubt Ask			
Client		E.G. Pettit & Company P.O. Box 693, Shelbourne Hse., Shelbourne Rd., Dublin 4, Ireland. Tel: 353-(0)1-6880111 Fax: 353-(0)1-6880954 email: egp_dub@iol.ie Website: www.egpettit.ie				
Project		FASSARDE, BIOWASTE TREATMENT BRAY, CO. WICKLOW				
Drp. Title		ELEVATION IN-VESSEL TUNNELS				
Job Nr.	File Nr.	Scale	Drp. Nr.			
6573	36573	1:200	C006			