




NOTES

1. THIS DRAWING TO BE READ IN CONJUNCTION WITH ALL RELEVANT ARCHITECTS AND ENGINEERS DRAWINGS AND SPECIFICATIONS.
2. DO NOT SCALE - USE FIGURED DIMENSIONS ONLY.
3. LEVELS ARE GIVEN IN METRES AND RELATE TO O.S. DATUM (BATHYMETRIC), 0.00
4. ALL DIMENSIONS ARE GIVEN IN METRES.
5. ALL DIMENSIONS TO BE CHECKED ON SITE.

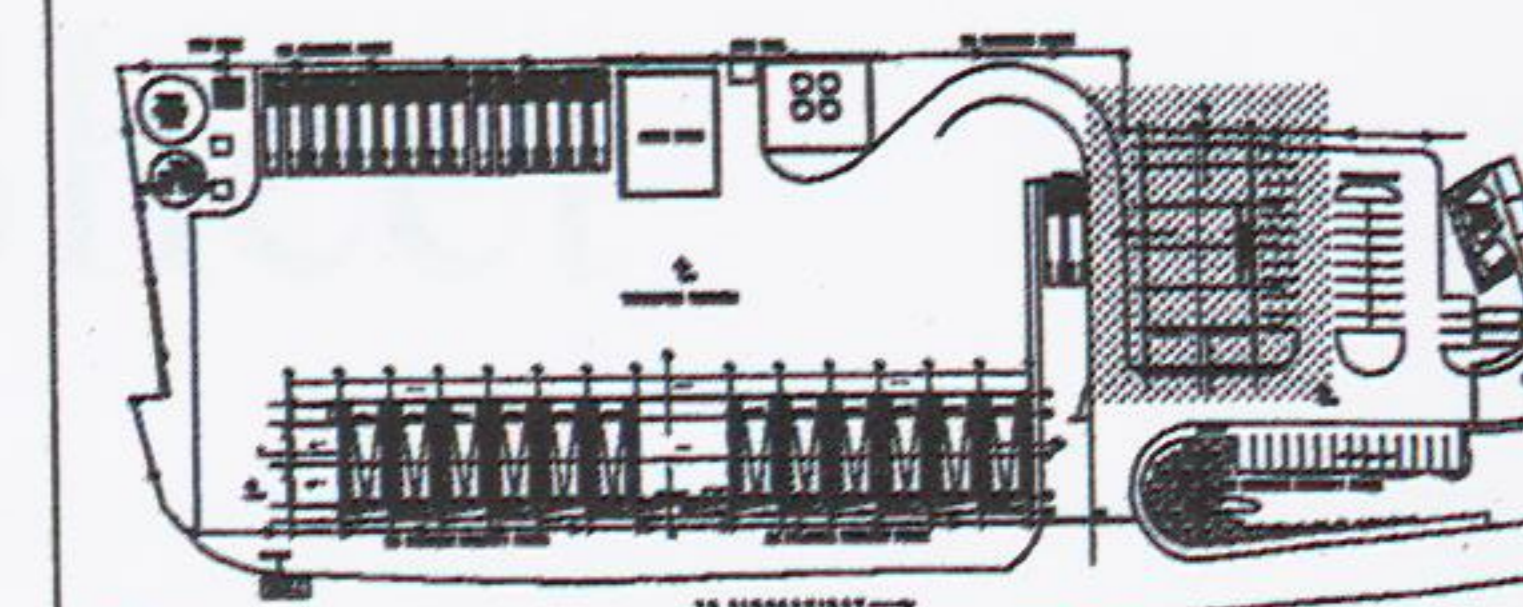


KEY PLAN


SCALE - 1:100

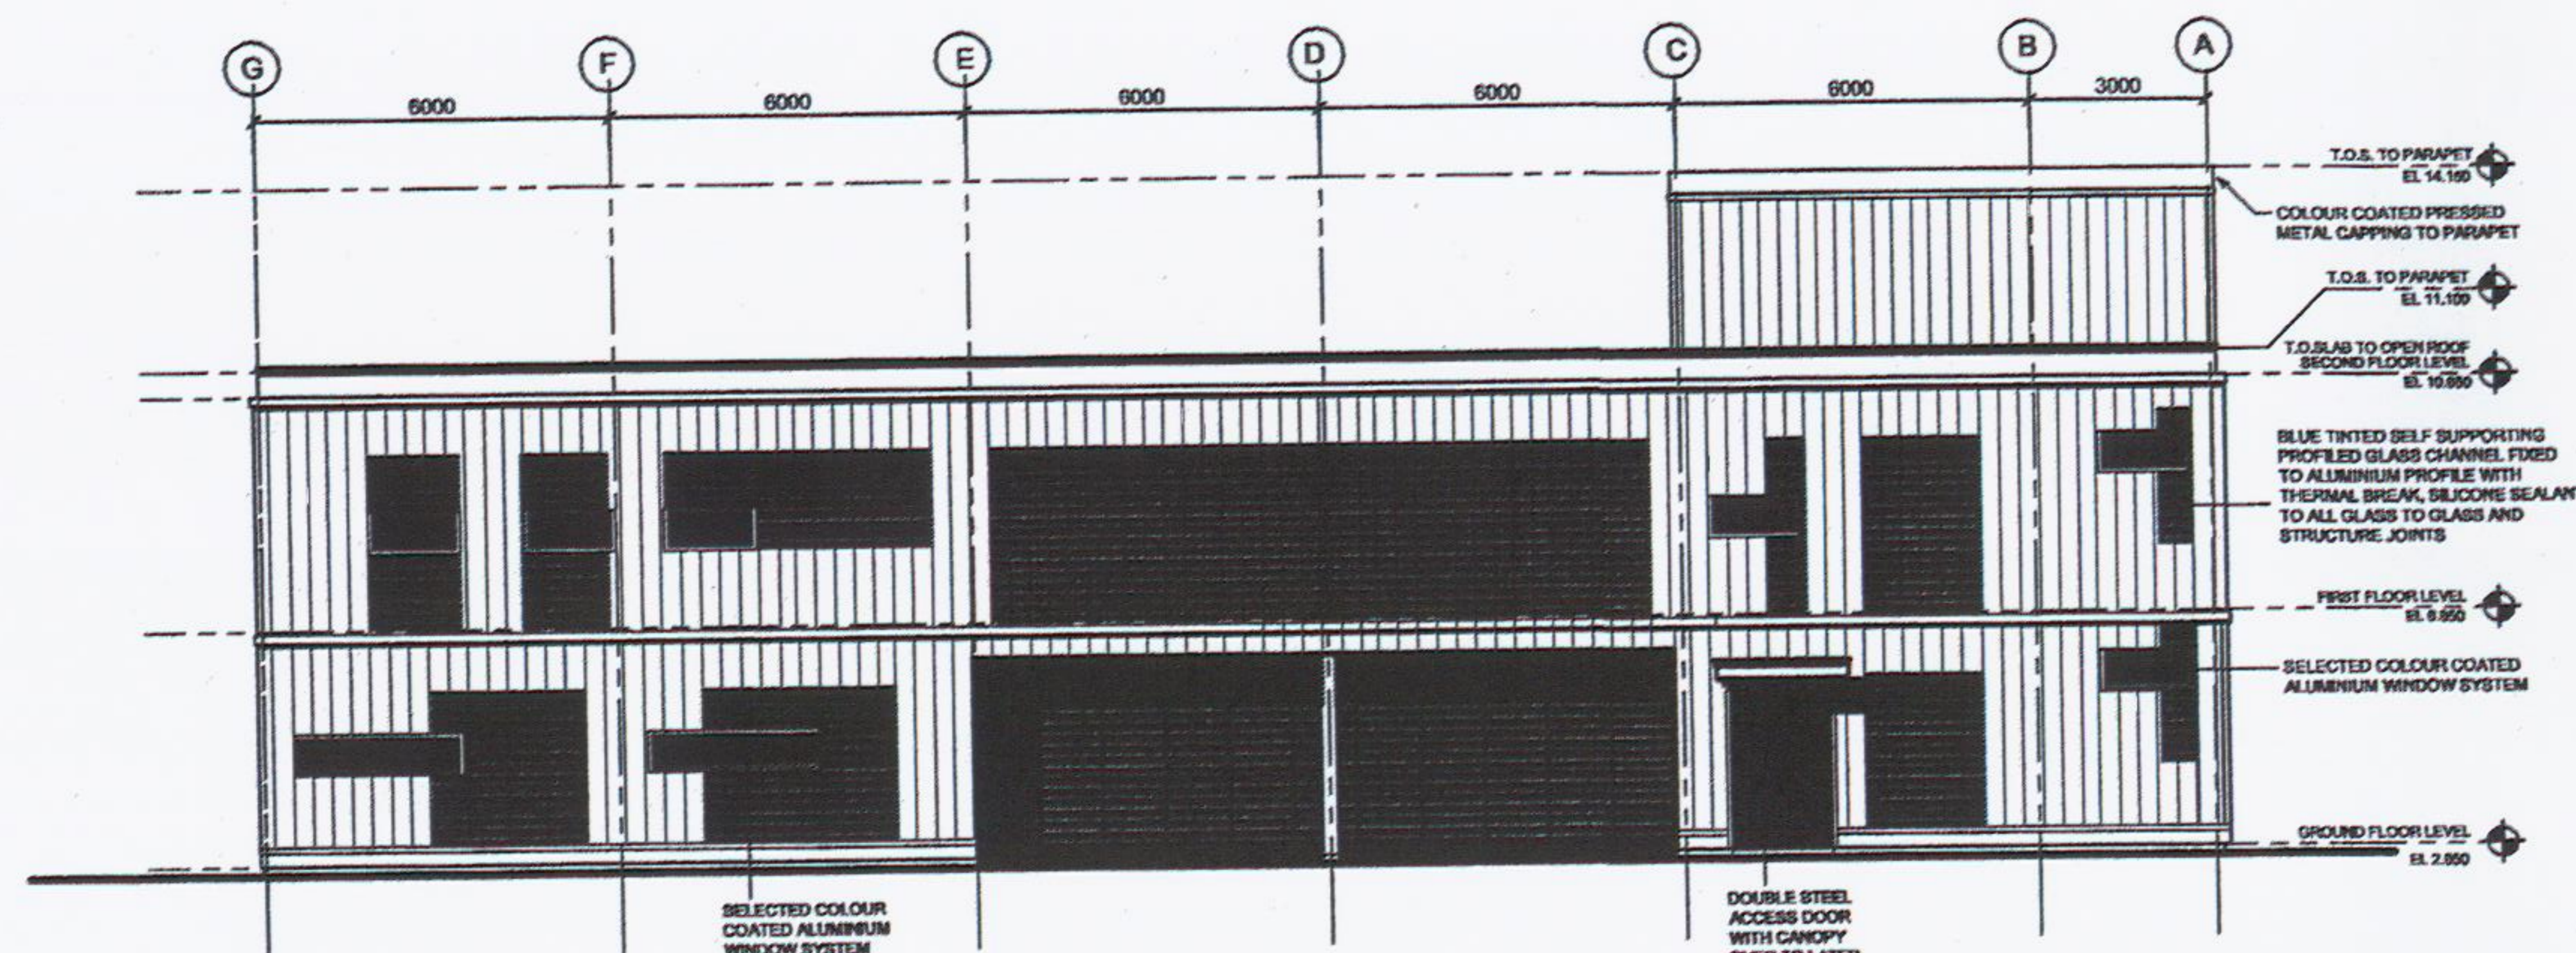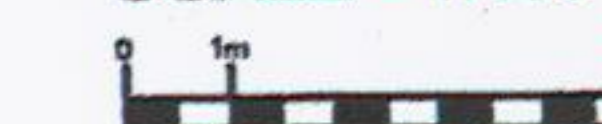


WEST ELEVATION - ADMINISTRATION BLOCK

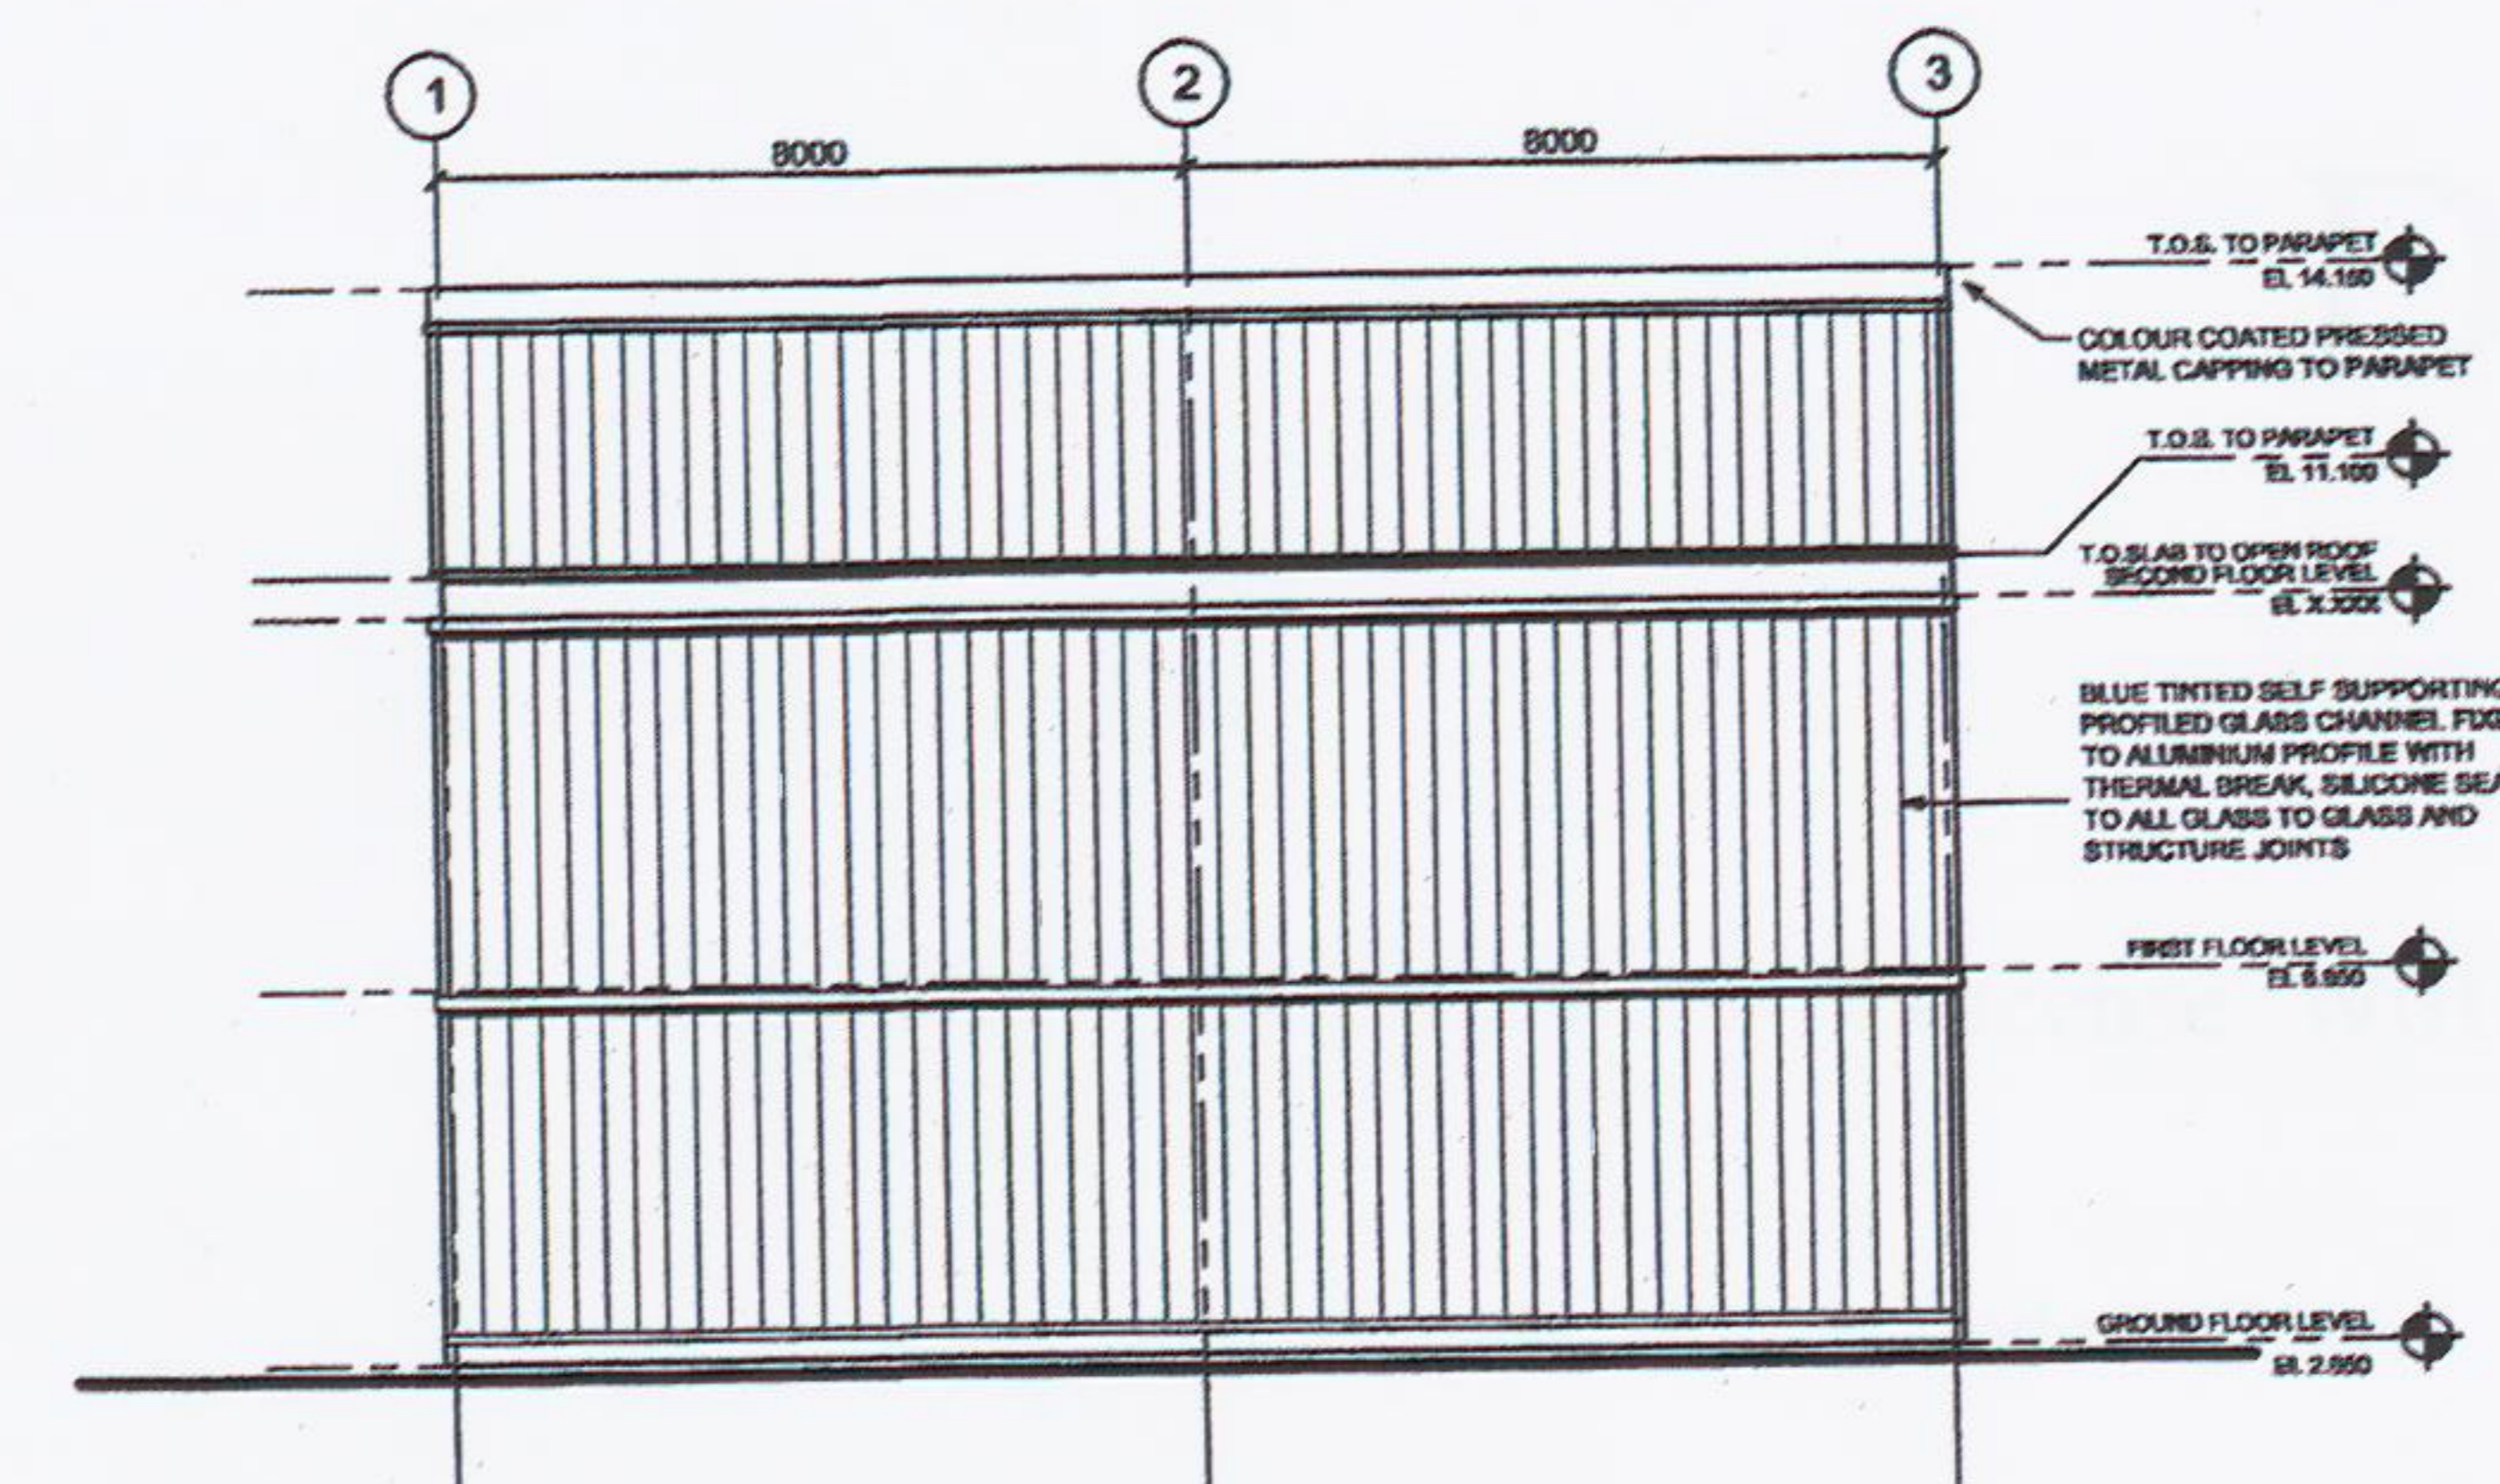


SOUTH ELEVATION - ADMINISTRATION BLOCK

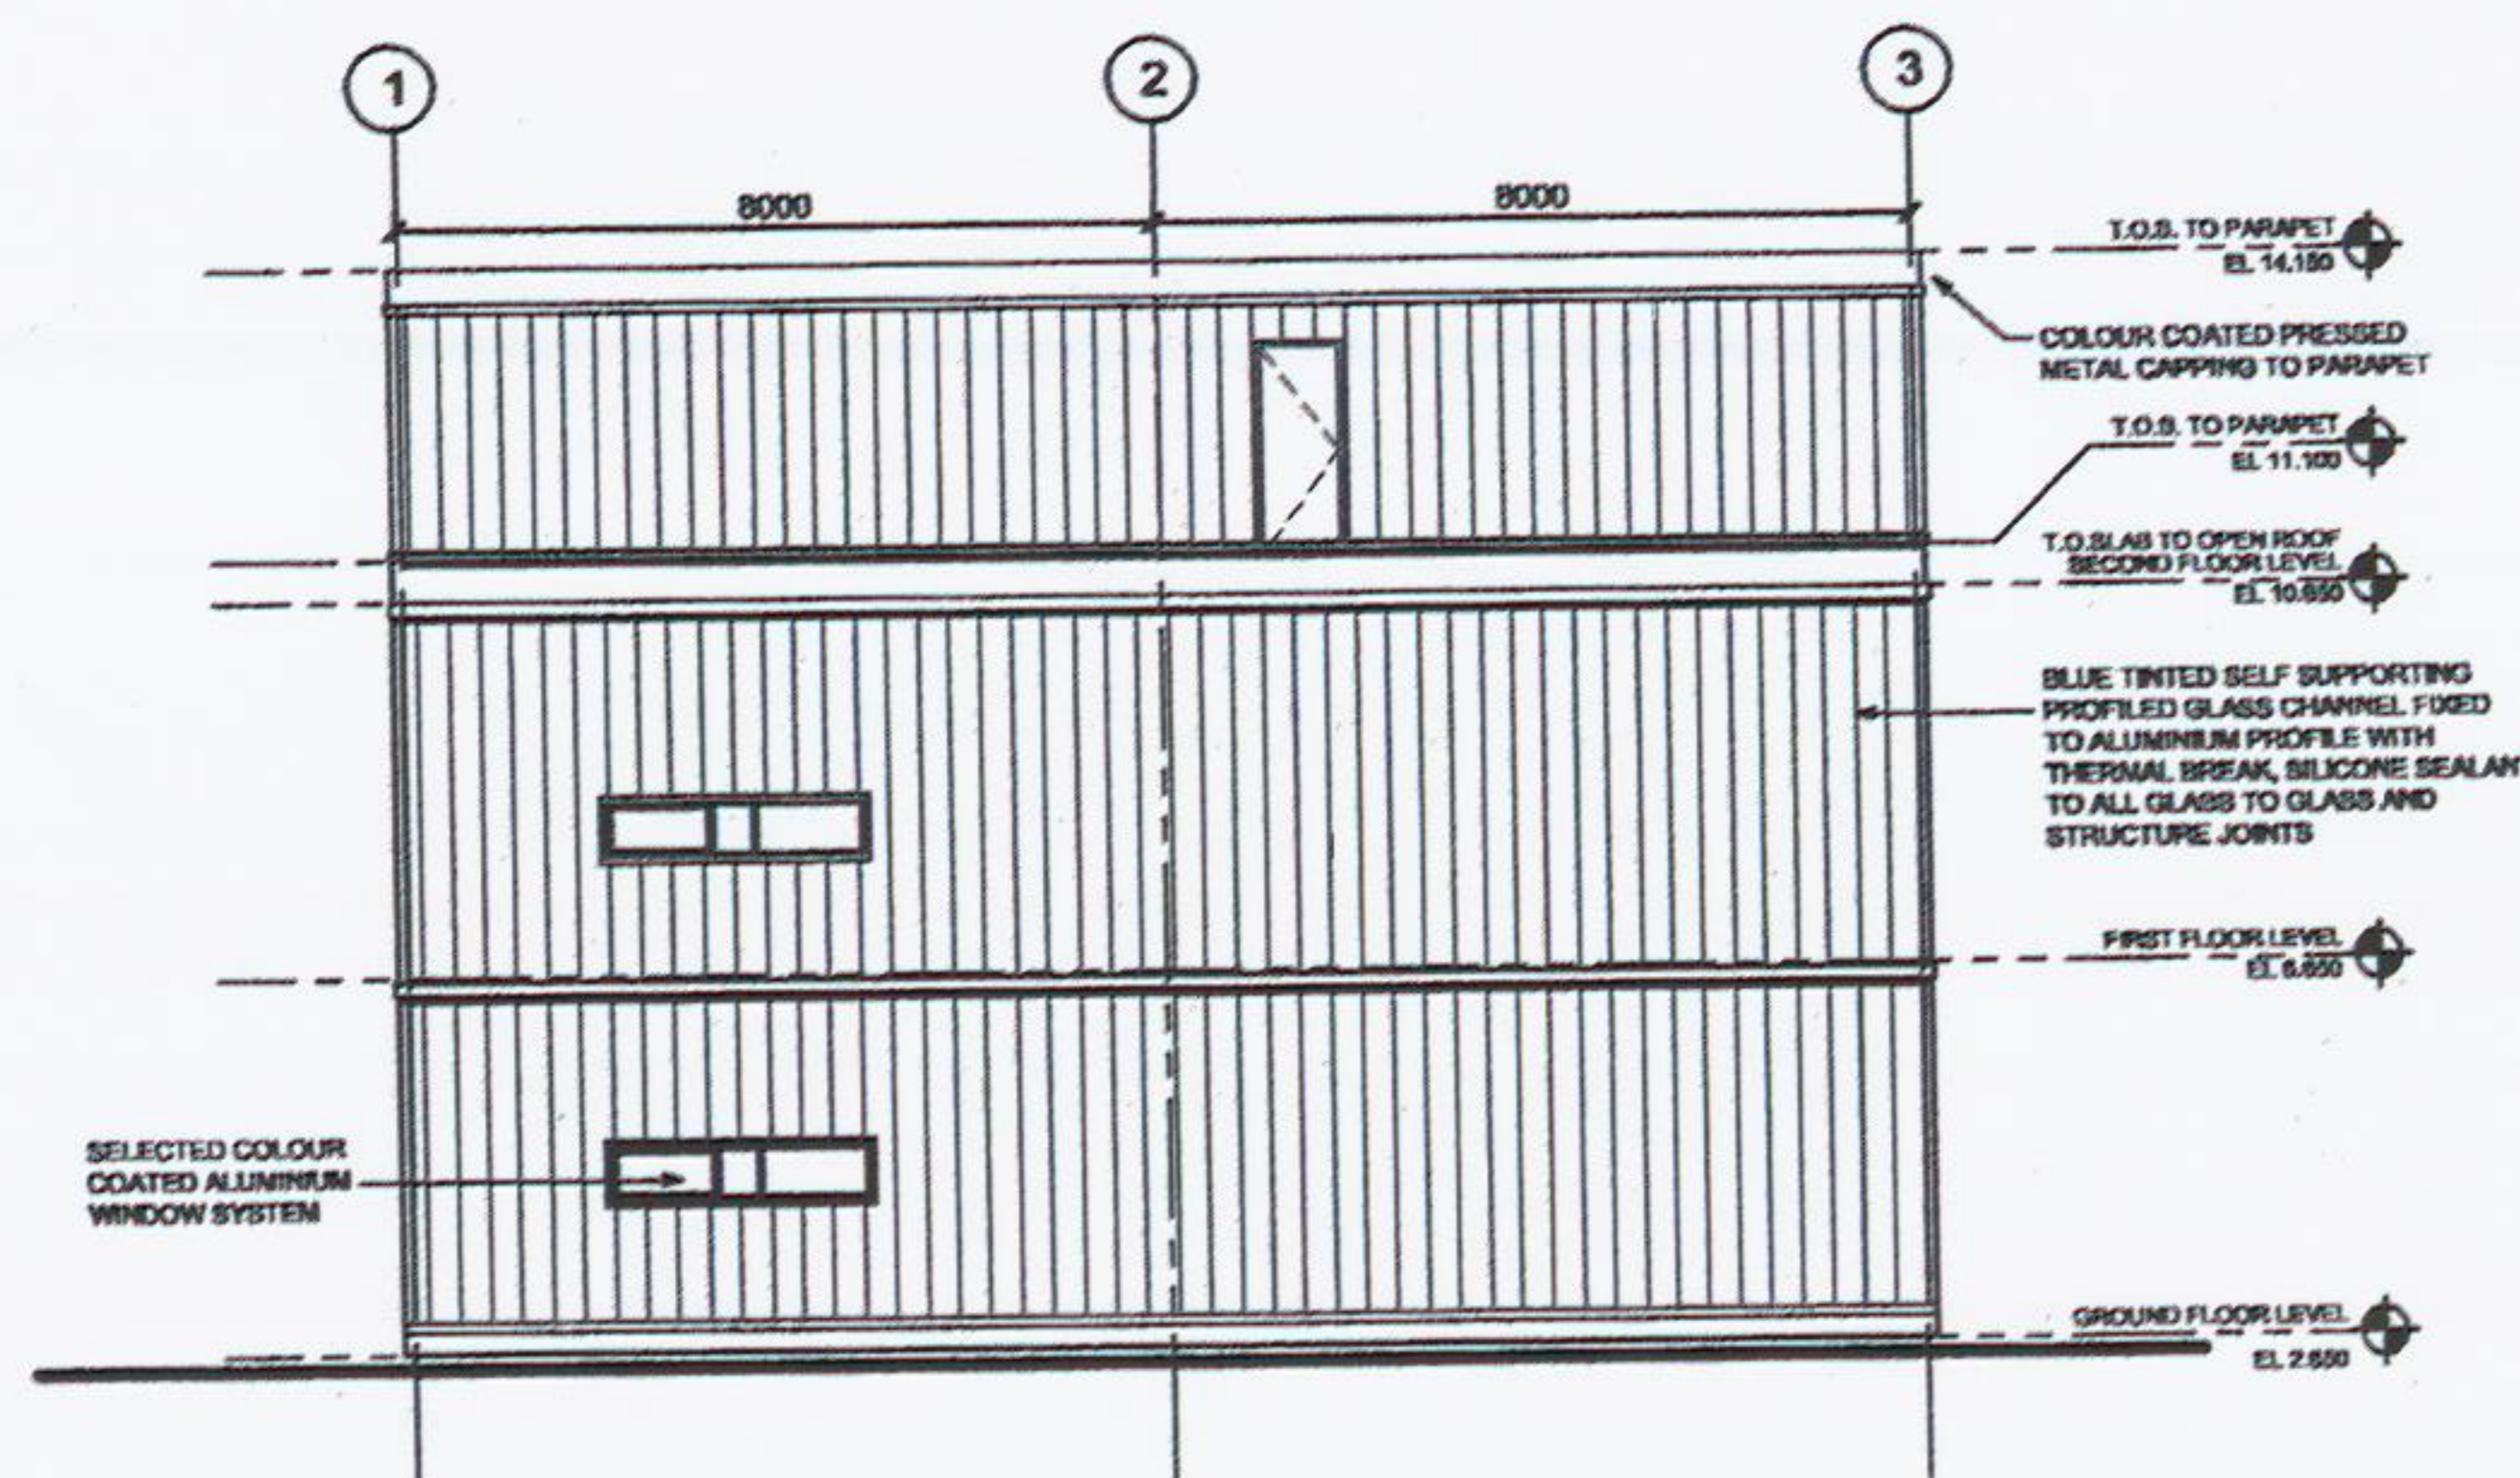


NORTH ELEVATION - ADMINISTRATION BLOCK

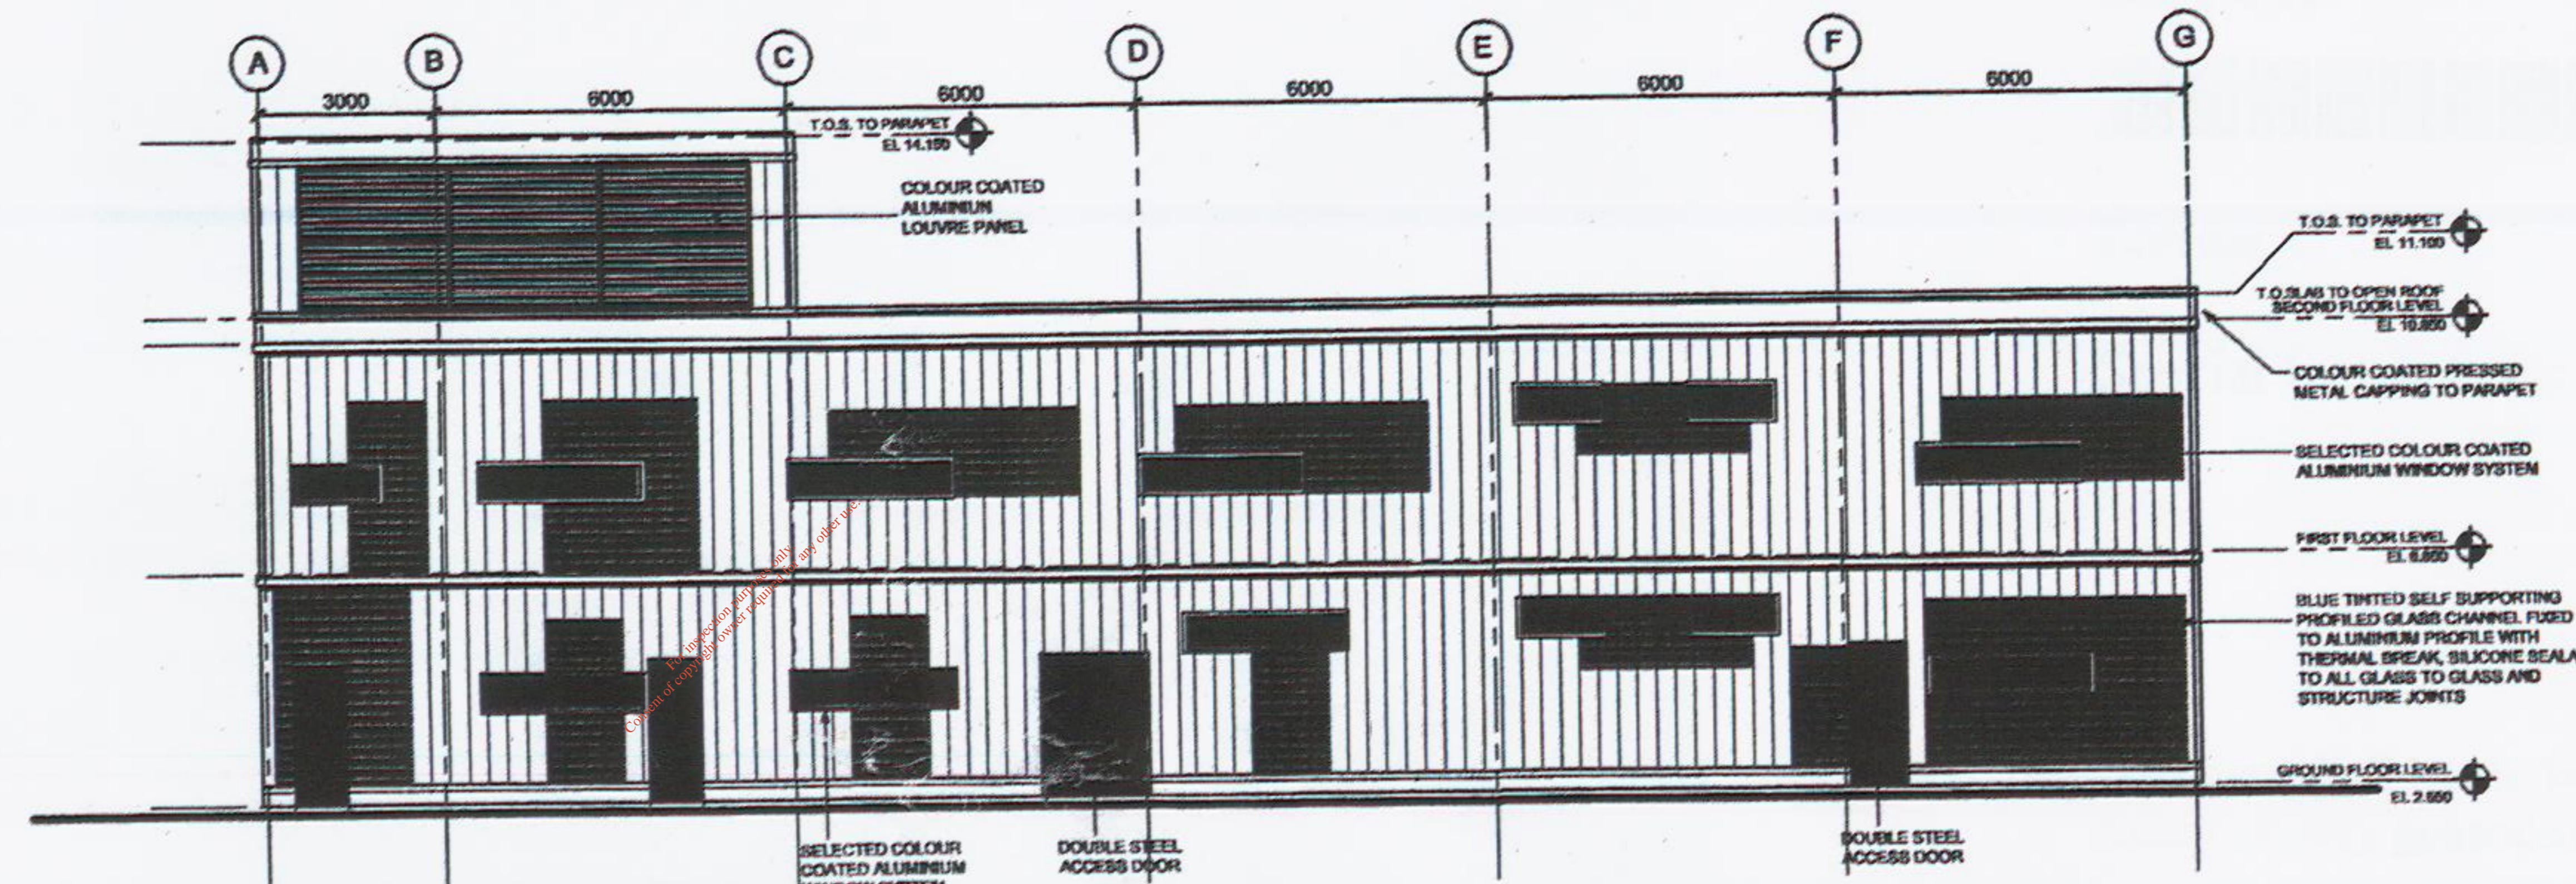

EAST ELEVATION - ADMINISTRATION BLOCK

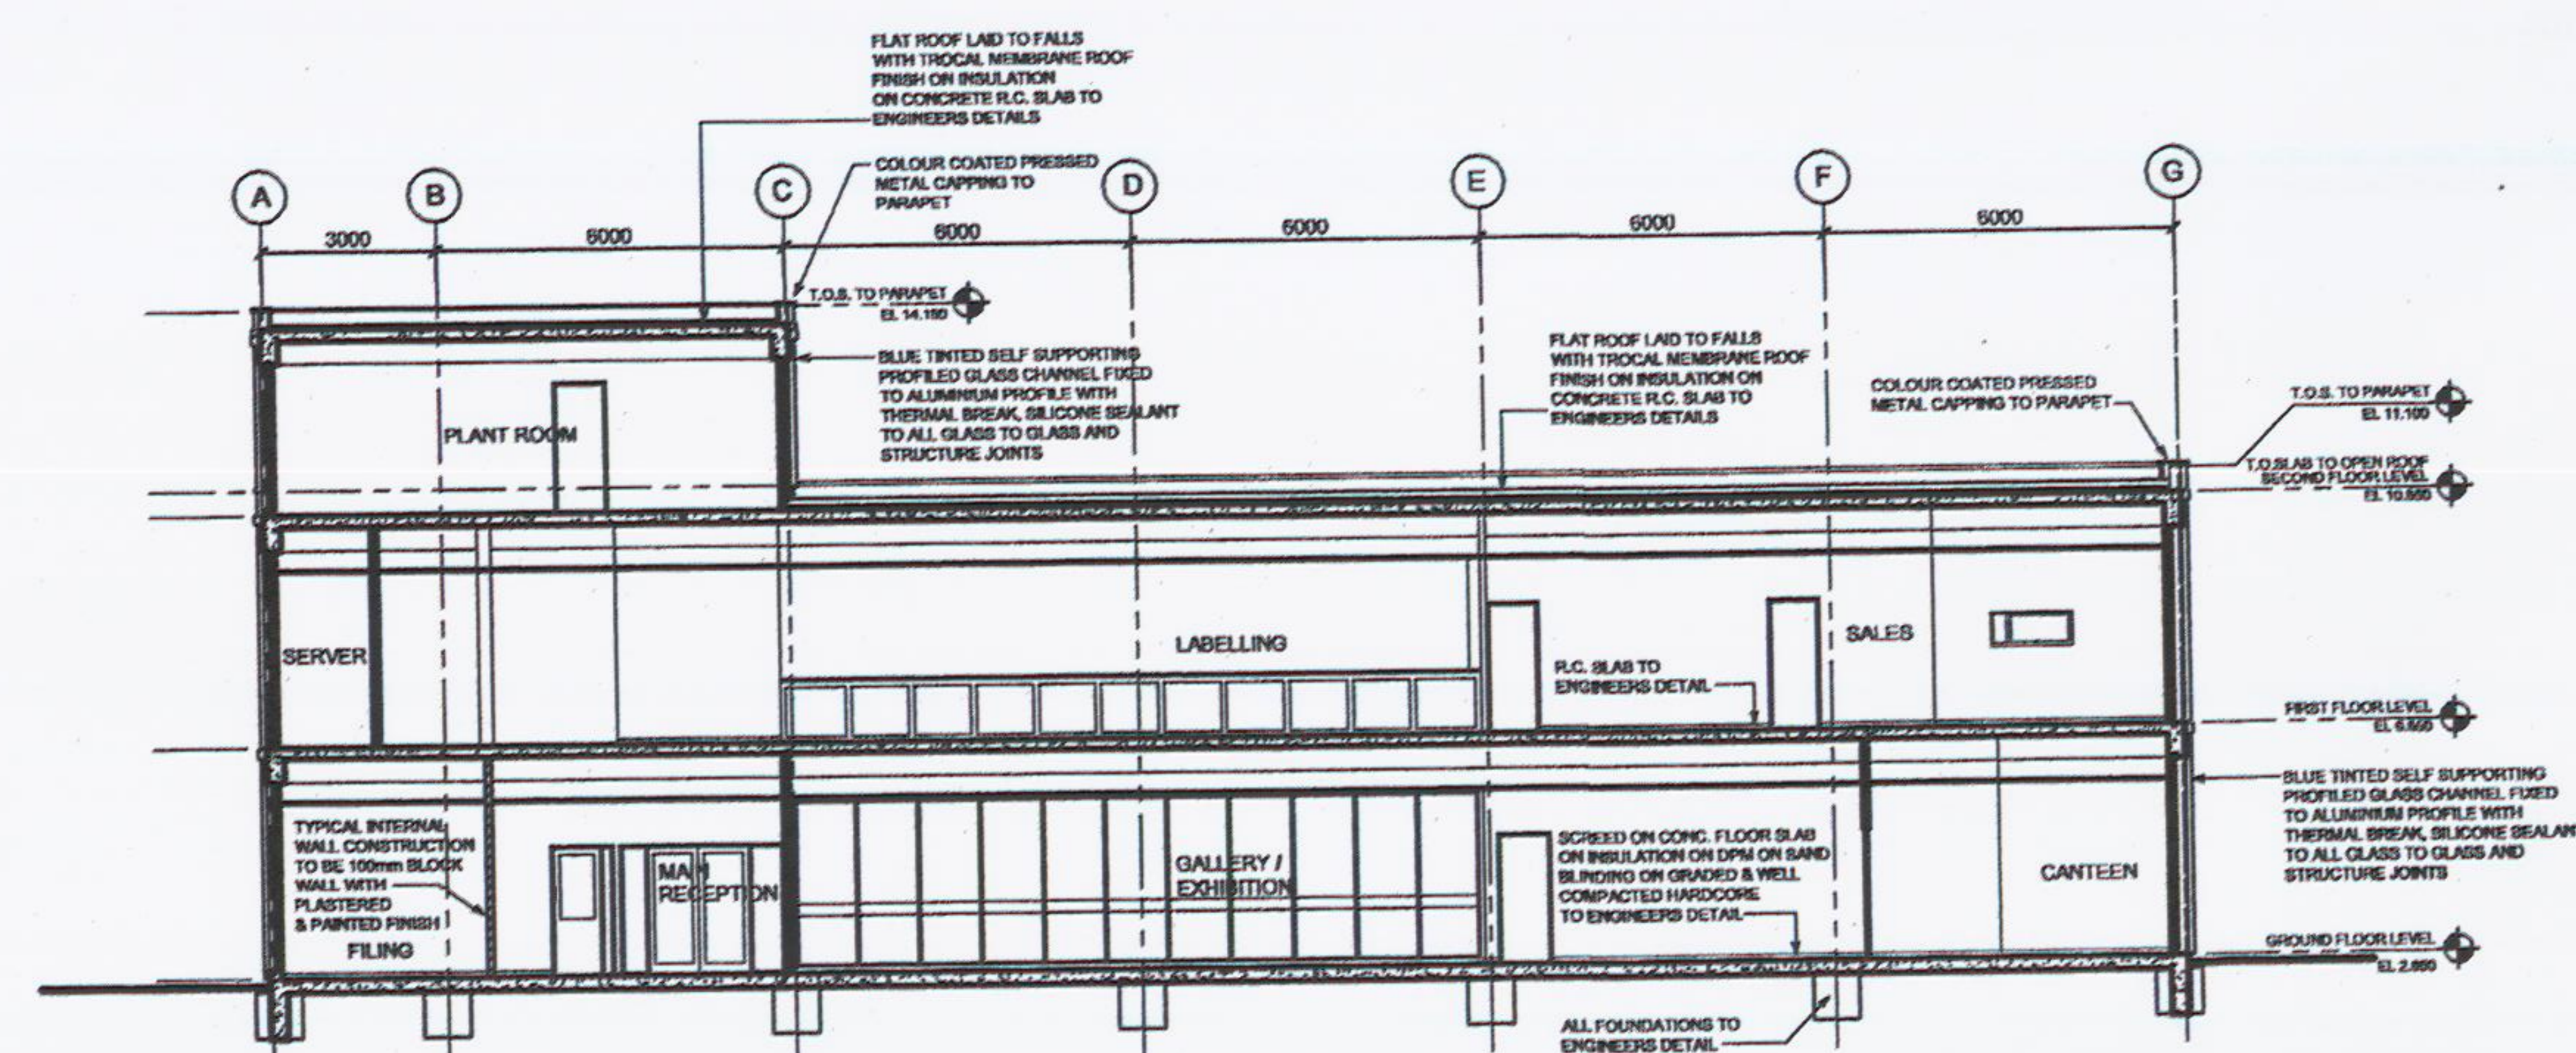

SECTION A - A - ADMINISTRATION BLOCK

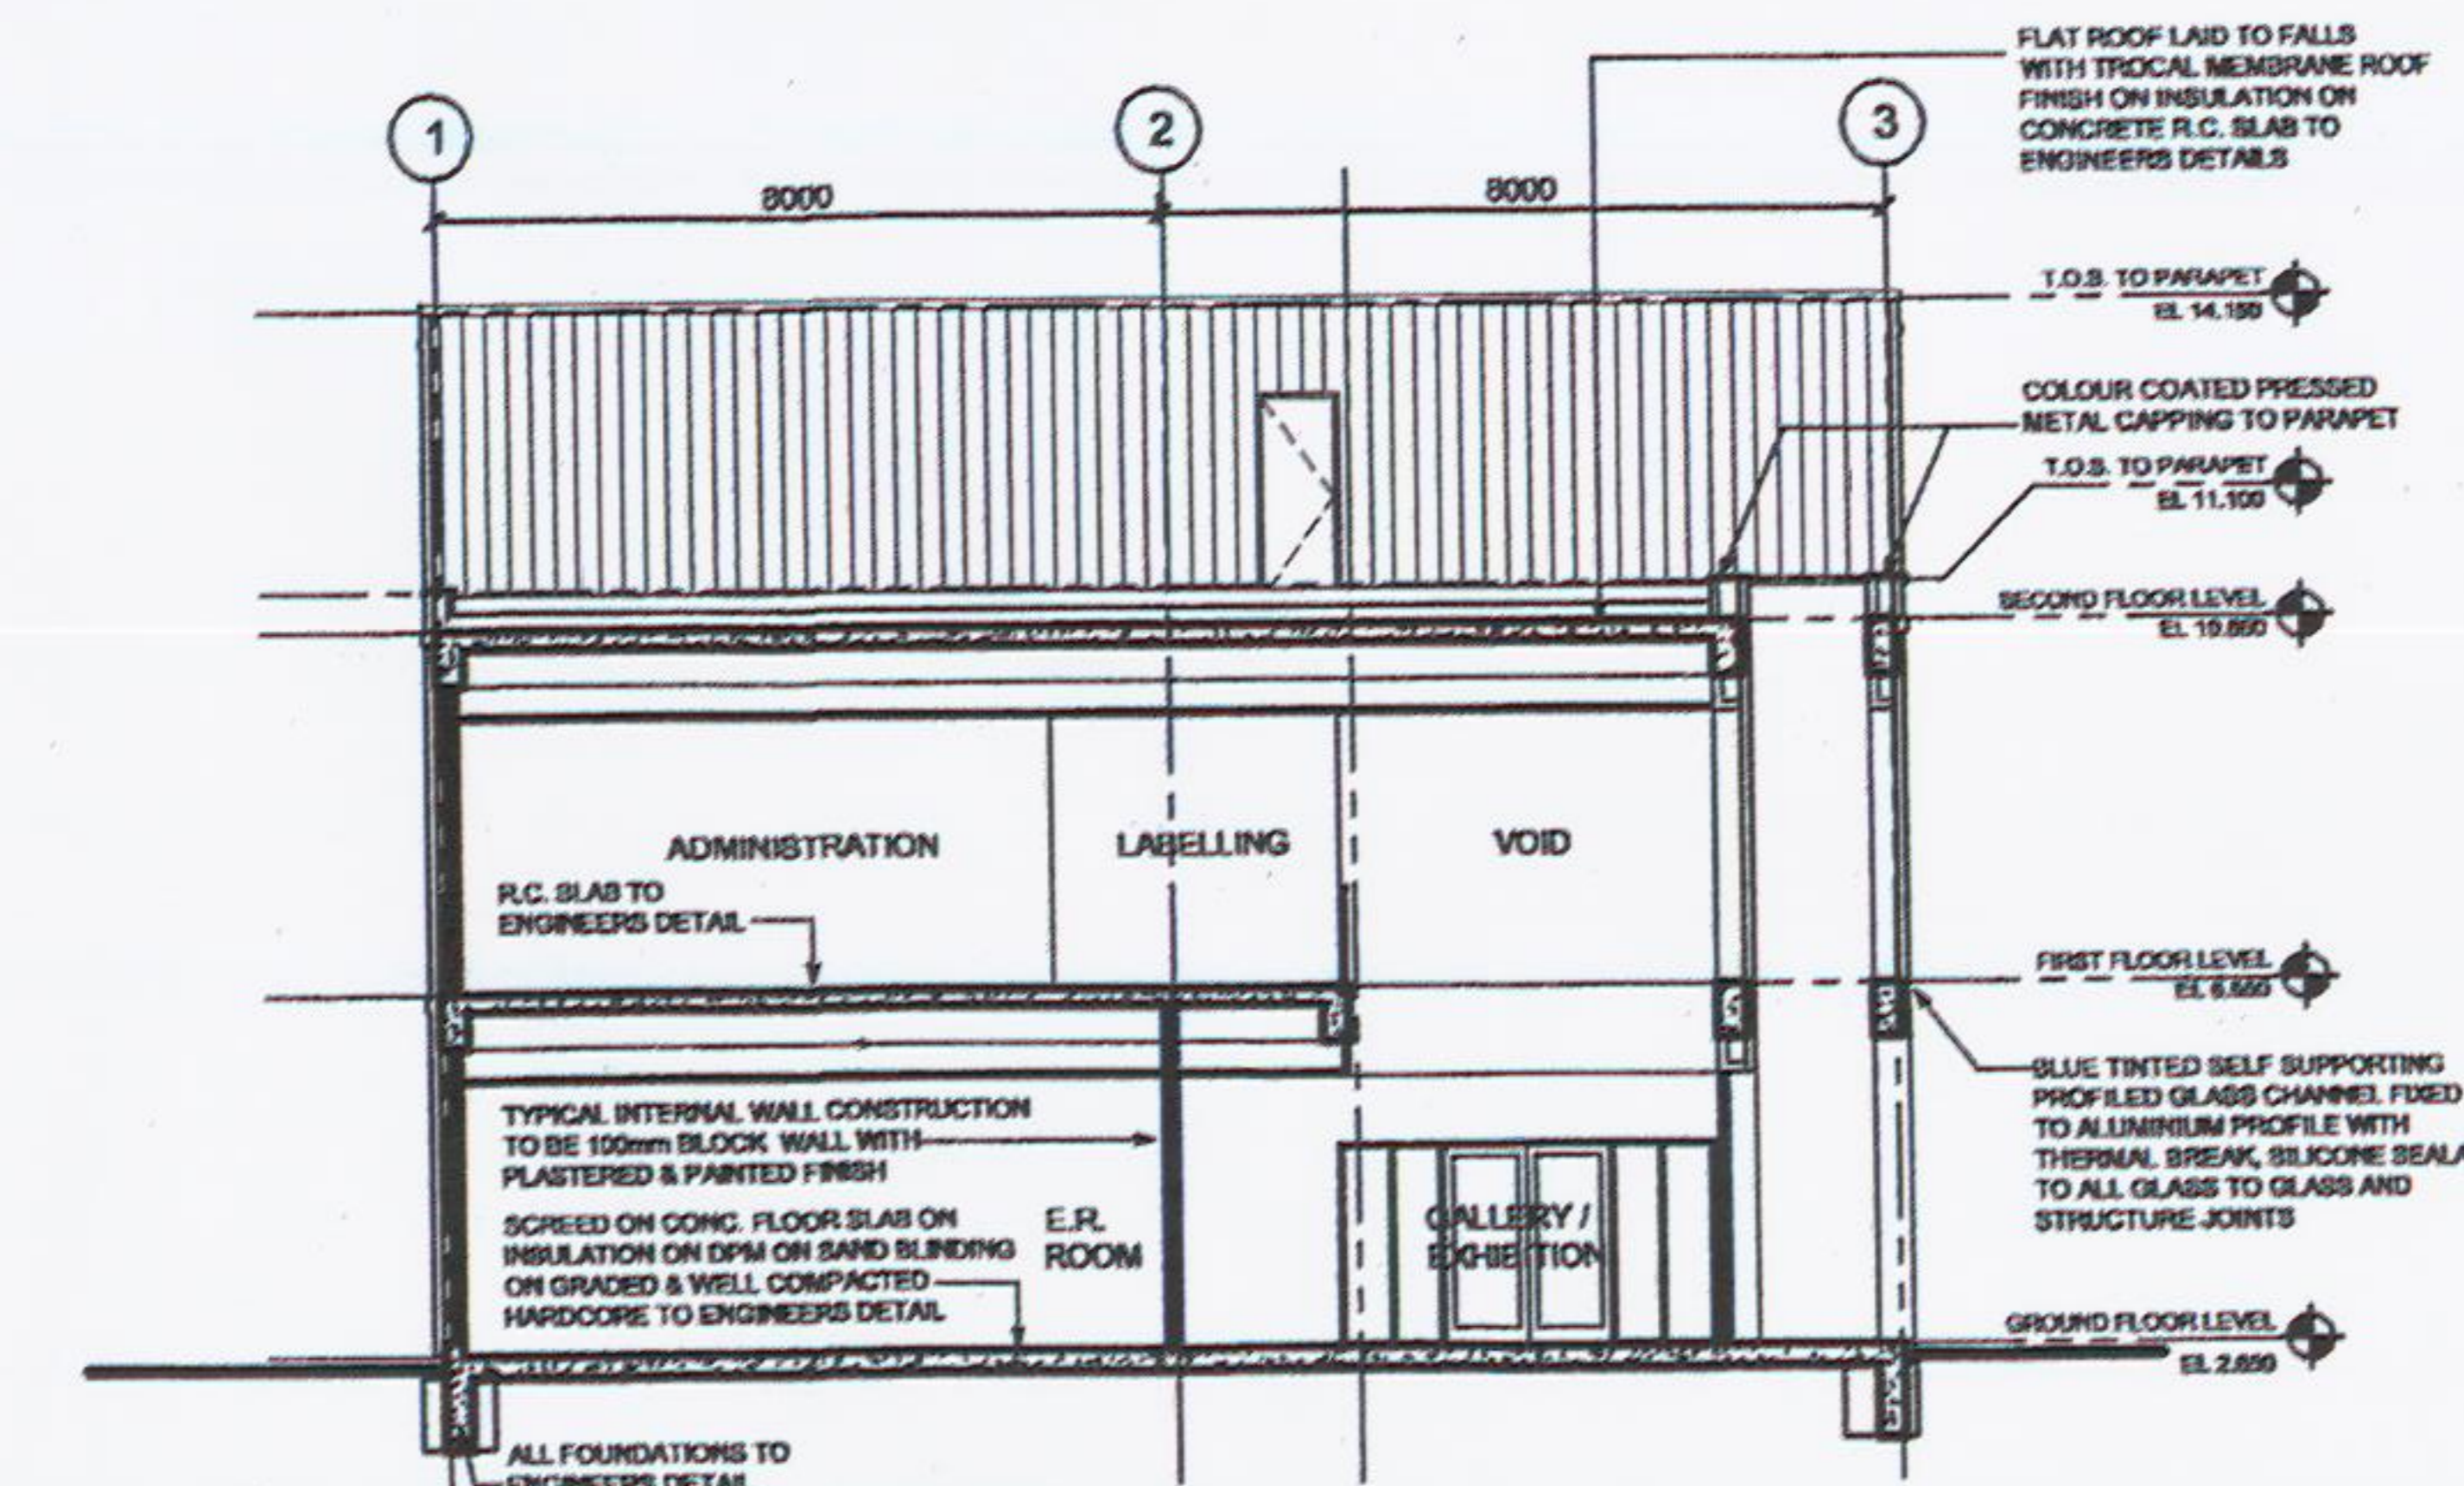

SECTION B - B - ADMINISTRATION BLOCK

0	ISSUED FOR PLANNING	DC	FCM	LB	10/11/01
ISSUE	DESCRIPTION	OWN	CHK	AUTH	APP
					DATE
		INDAVER IRELAND 4 HADDINGTON TOWNS SUN LAGHARE CO. DUBLIN TEL: +353 1 214850 FAX: +353 1 280786			
		WILSON ASSOCIATES (272) 311272			
PROJECT: WASTE MANAGEMENT FACILITY- RINGASKIDDY					
TITLE: ADMINISTRATION BUILDING SECTION A-A & B-B AND ELEVATIONS					
CLIENT REF.	CLIENT DWD No.				
PROJECT No.	CONTRACT No.	CO5/APP/92/706			
AD SCALE	1/100				