




VIEW AS PROPOSED post construction
Planting heights shown are 1 to 5m




VIEW AS EXISTING

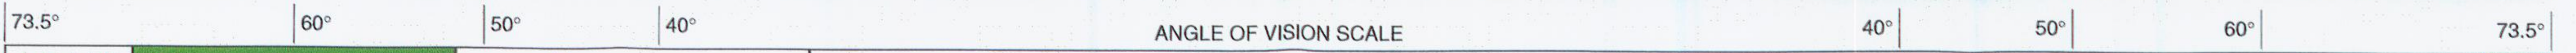




VIEW AS PROPOSED post construction
Planting heights shown are 1 to 5m

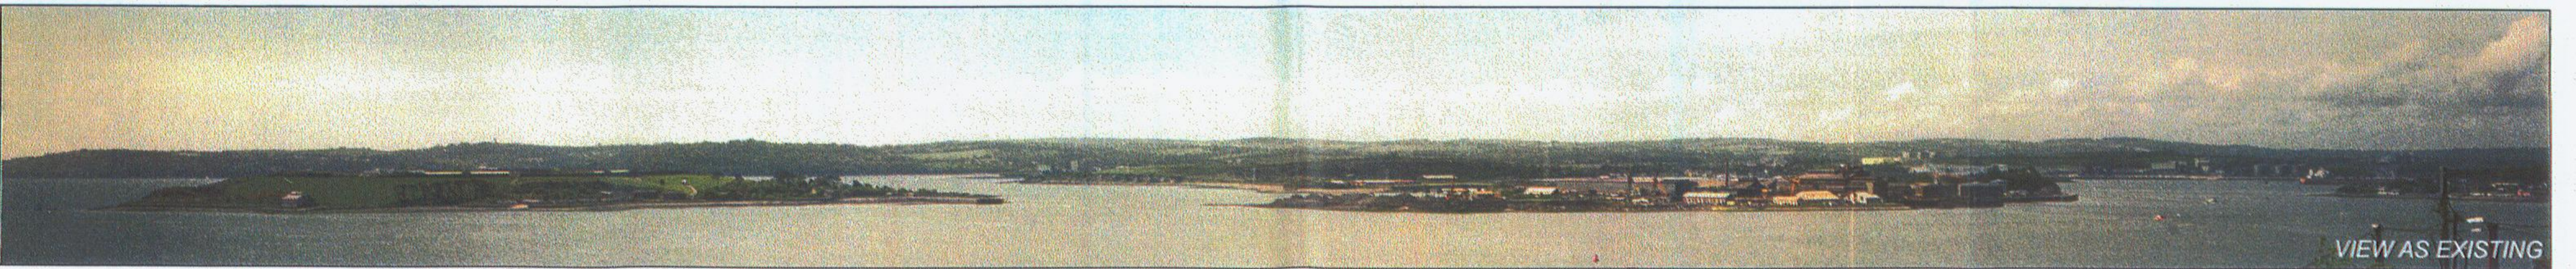


VIEW AS EXISTING

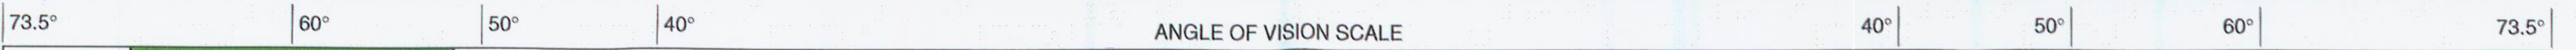



VIEW AS PROPOSED post construction
Planting heights shown are 1 to 5m

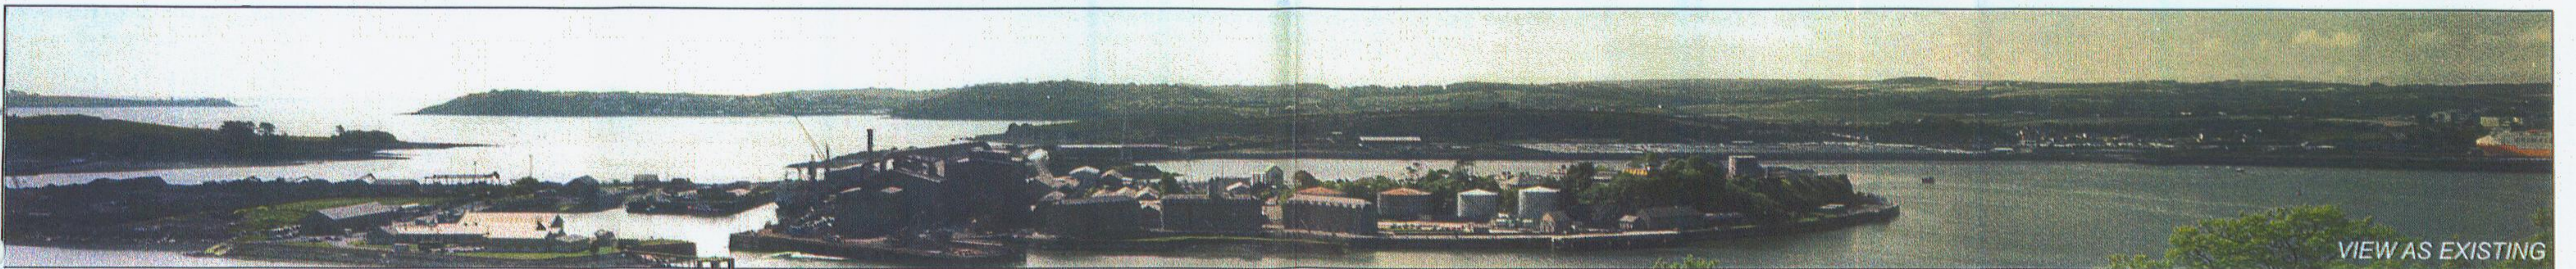

VIEW AS EXISTING




EPA Equip 25/07/2013 14:41:33



VIEW AS PROPOSED post construction
Planting heights shown are 1- to 5m



VIEW AS EXISTING

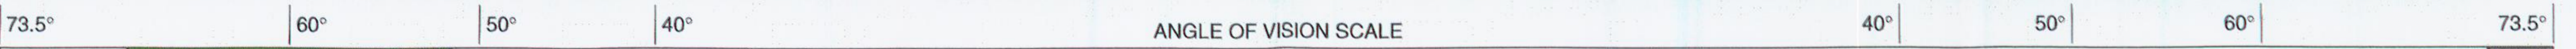

EPA Esplan 25/07/2013 14:13