


73.5° | 60° | 50° | 40° | ANGLE OF VISION SCALE | 40° | 50° | 60° | 73.5°



For proposed amenity
columns of original trees remain in the same place

VIEW AS PROPOSED post construction
Planting heights shown are 1 to 5m

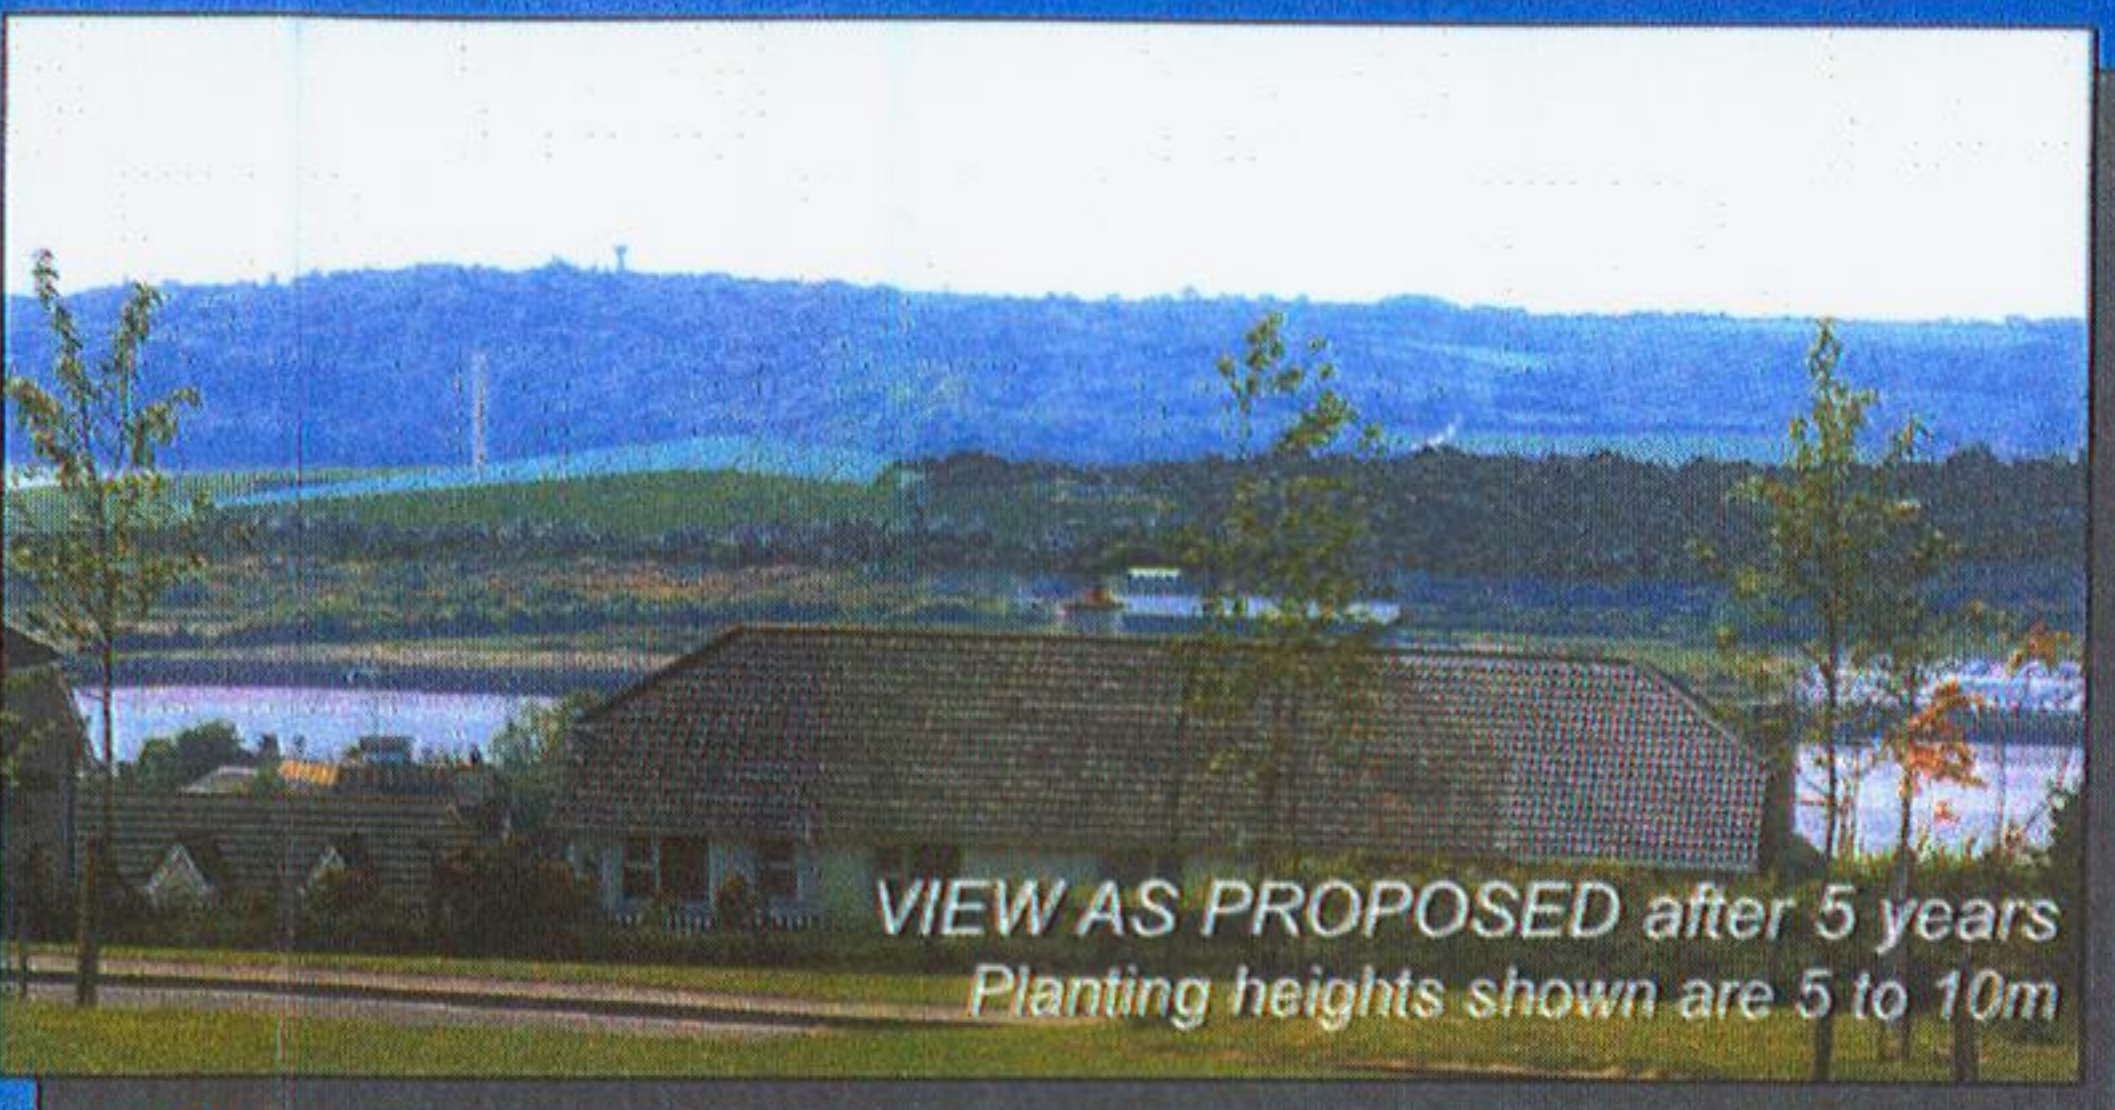


VIEW AS EXISTING


73.5° | 60° | 50° | 40° | ANGLE OF VISION SCALE | 40° | 50° | 60° | 73.5°



VIEW AS PROPOSED post construction
Planting heights shown are 1 to 5m

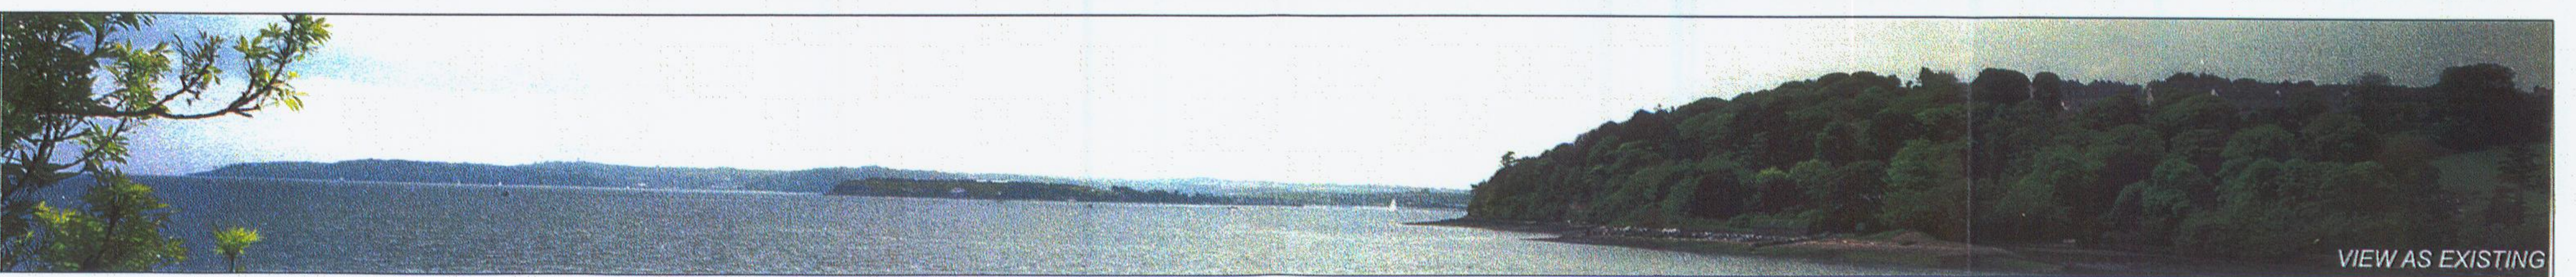


VIEW AS EXISTING

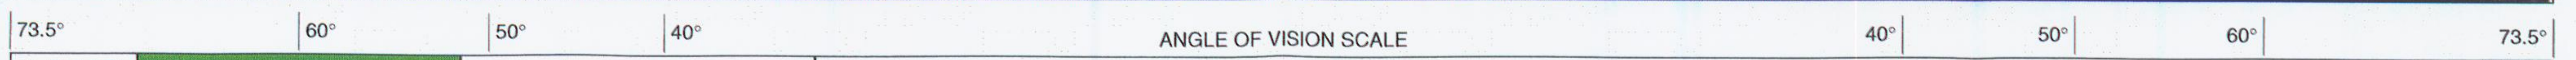

EPA Esplan 25/07/2013 14:13



VIEW AS PROPOSED post construction
Planting heights shown are 1 to 5m

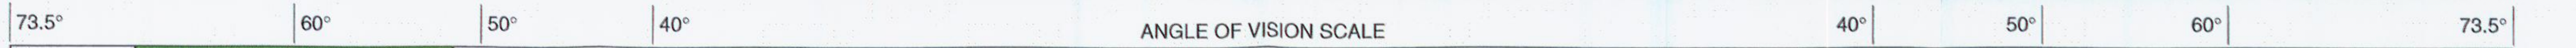

EPA Expon 25/07/2013 14:13