

Placeholder

This page has been inserted to indicate that content has been extracted from this location in the document and has been stored in a separate file. (This is due to file size issues.)

The extracted content can be found in the following electronic pdf file:


Requested Information-Map-2

*For inspection purposes only.
Consent of copyright owner required for any other use.*

Licence: W0145-02

NOTES:

1. THIS DRAWING IS TO BE READ IN CONJUNCTION WITH ALL RELEVANT KAVANAGH RYAN & ASSOCIATES DRAWINGS AND SPECIFICATIONS.
2. ALL DIMENSIONS TO BE CONFIRMED. DO NOT SCALE DRAWING.

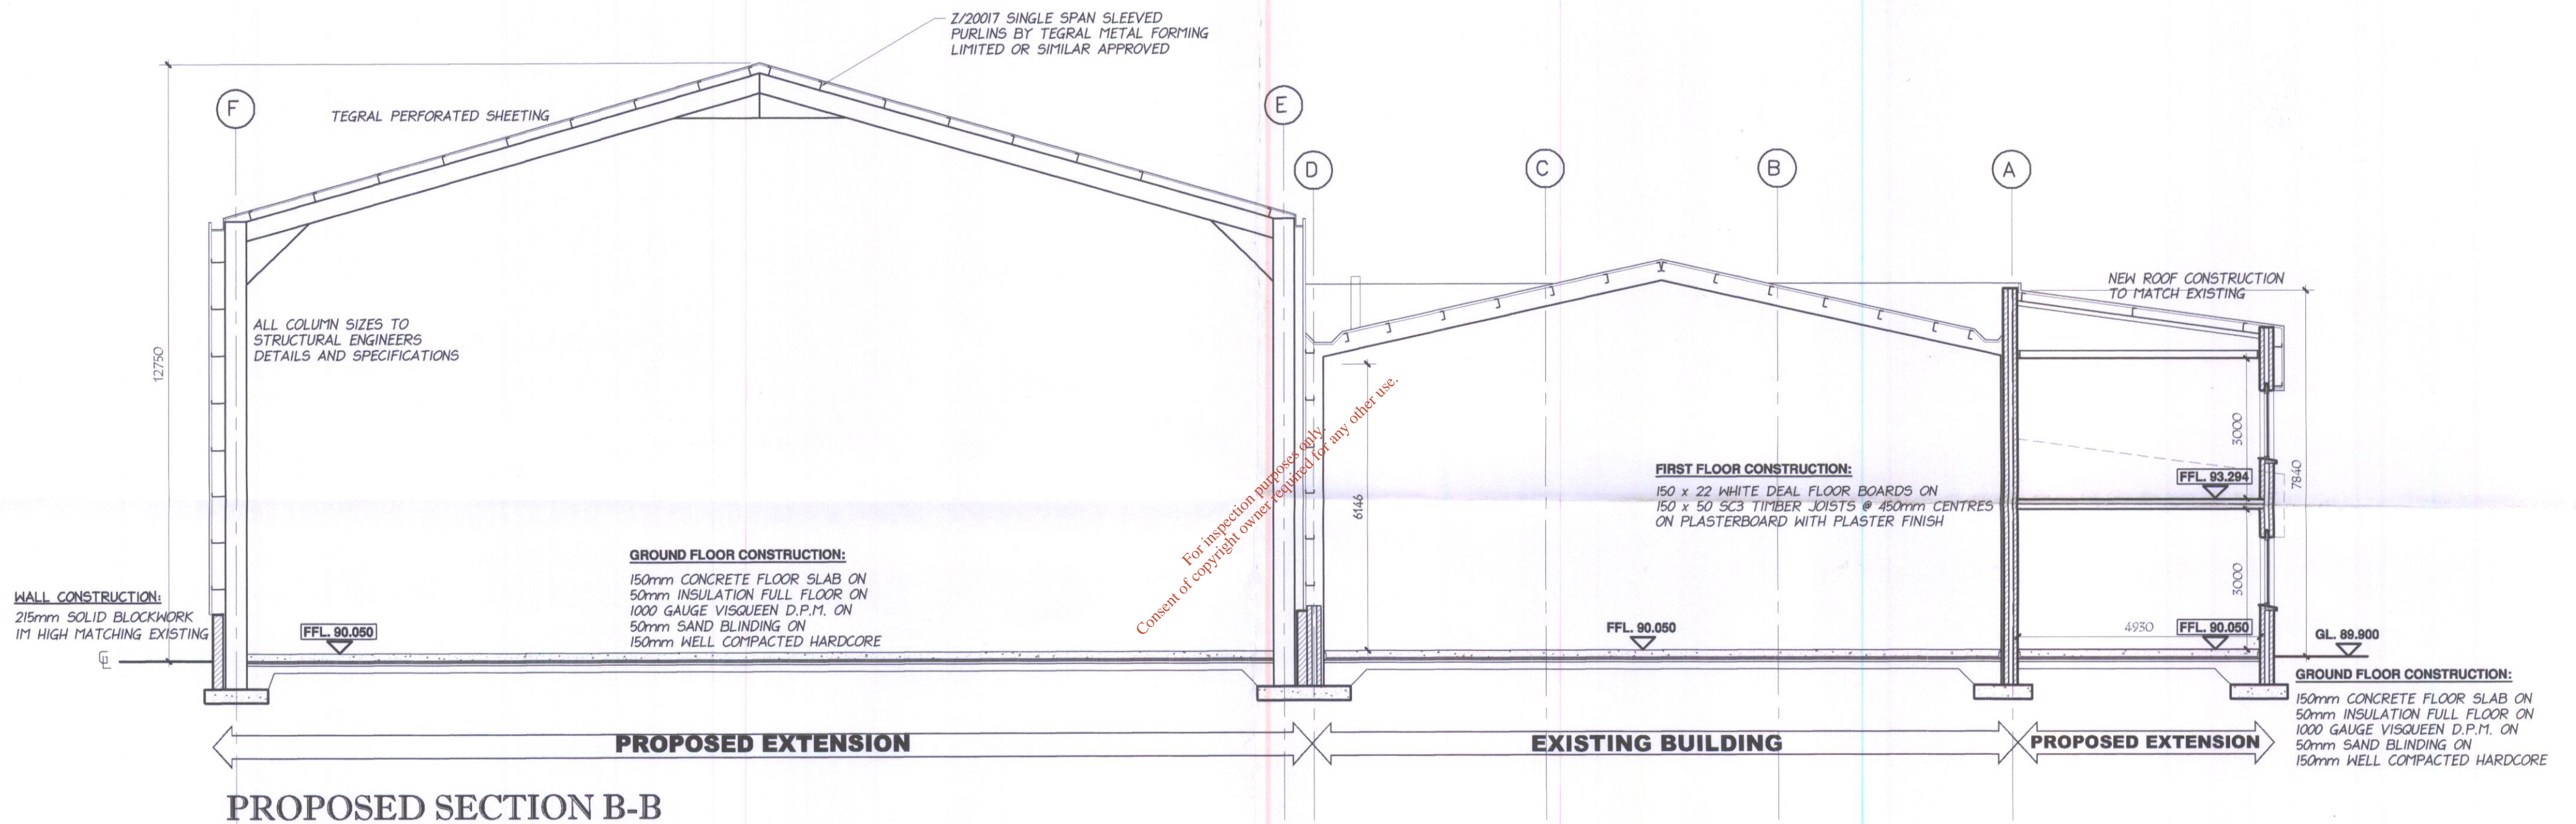

no.	revision	date

Kavanagh Ryan & Associates. 

Unit 48, The Egan Centre,
Dangle Road, Bray, Co. Wicklow. Tel. 2765661/662. Fax. 2765663.
E-mail. kmryan@circorn.net

CLIENT	Extension to Existing Building at Gleneden Trading Ltd., Raffeen Ind. Park, Monkstown, Co. Cork.	SCALE	1:100.
DATE	Dec. '04.	DRAWN	A.C.
JOB NO.	C04109.	DRAWING NO.	Glen-8.
TITLE	Section B-B.		

30.200 + EXISTING LEVELS SHOWN THUS
FFL 30.350 PROPOSED LEVELS SHOWN THUS