


Surveyed
Revised
Levelled

Map I.Rev.a Water sampling on the Curraheen River upstream and downstream of the Ted O'Donoghue site.

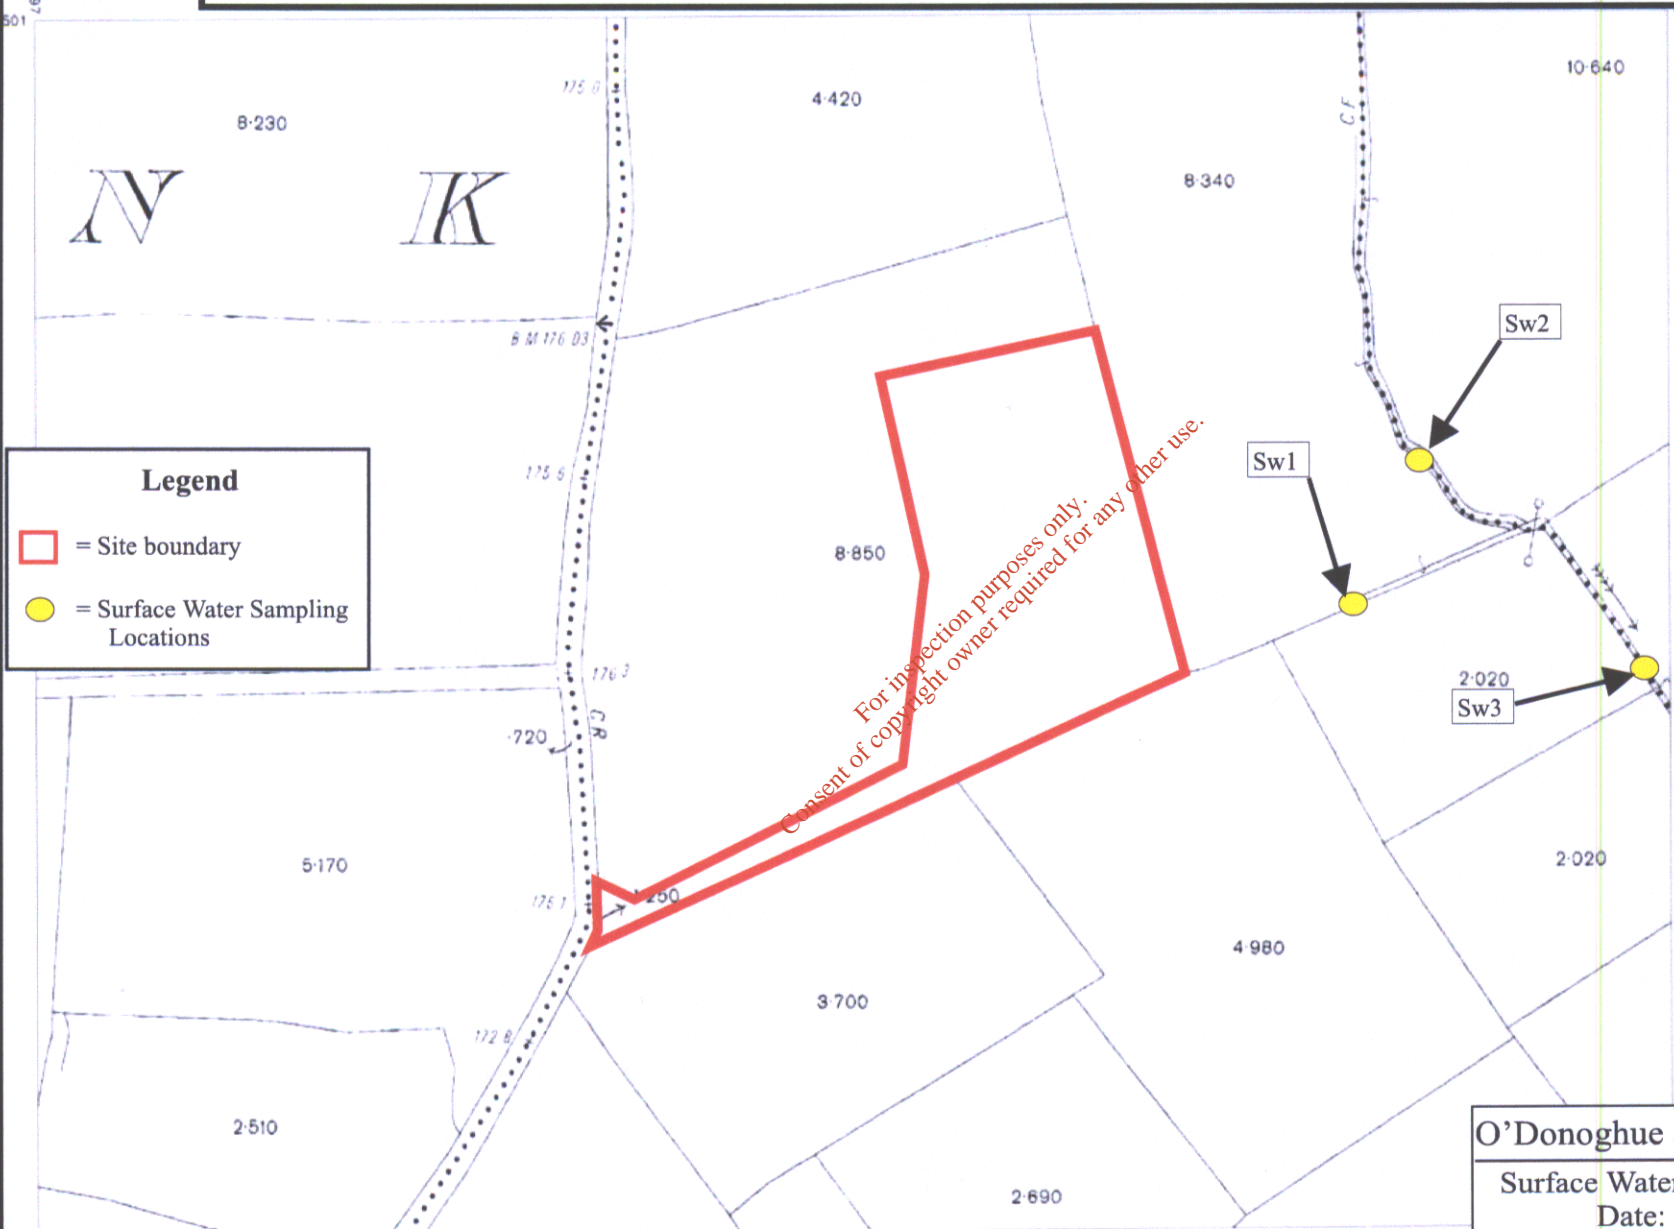

Legend

- = Site boundary
- = Surface Water Sampling Locations

For inspection purposes only.
Consent of copyright owner required for any other use.

DESCRIPTION

MAP SCALES

25inch
CK085-11



Printed by The Map Store
Church Avenue Mullingar
On behalf of Ordnance Survey Ireland
Sáirleán stairgeadh neamhúdara na tíre
Shúilneáireacht Ordnála Éireann agus
Rialtas na hÉireann
Unauthorised reproduction infringes Ordnance
Survey Ireland and Government of Ireland
copyright.

Gach cead ar cosnamh. Ní ceadmíneadh son tríd
den thírseach seo a chloipeall, a stairgeadh nó
a thírseach in aon fhorm ná ar aon breiseán gan
cead. Scriobhann riachtas ó úinéir an chóigheirt.
All rights reserved. No part of this publication may
be copied, reproduced or transmitted in any form
or by any means without the prior written

O'Donoghue & Son Waste Disposal

Surface Water Sampling Locations
Date: 29th March 05

ENVIROCO Management LTD
Environmental Consultants

Plot Ref. No.
Plot Date 23

Scale: - 1:2500
Scála: - 1:2500

