

B.6 - Notices and Advertisements

Notice of this Application has been provided to the public by means of an advertisement in the Evening Herald newspaper dated 23/8/05 and a site notice which was posted on 25/8/05 and will be displayed for a period of two months after submission of this application. Notice was given to the Local Authority in the form of a letter to Fingal County Council dated 23/8/05 and this is included in Attachment B.3 above. Attached are copies of the following:

- Newspaper notice displayed in Evening Herald newspaper, on the 23/8/05
- Text of the Site Notice.
- Figure B.6.1 showing location of Site Notice.

*For inspection purposes only.
Consent of copyright owner required for any other use.*

**APPLICATION TO THE ENVIRONMENTAL PROTECTION AGENCY
FOR A WASTE LICENCE**

Notice is hereby given in accordance with the provisions of the Waste Management Act, 1996, that Greenclean Waste Management Ltd. is applying to the Environmental Protection Agency for a Waste Licence for the company's waste Recycling Centre at Coldwinters, Blakes Cross, Lusk, Co. Dublin (National Grid Reference E 3199, N 2519).

The principal activity carried out at the site, as specified in the Fourth Schedule to the Waste Management Act, 1996, is as follows:

"2. Recycling or reclamation of organic substances which are not used as solvents (including composting and other biological transformation processes.)"

Other activities carried out at the site, as specified in the Fourth Schedule to the Waste Management Act, 1996, are as follows :-

"3. Recycling or reclamation of metals and metal compounds."

"4. Recycling or reclamation of other inorganic materials."

"13. Storage of waste intended for submission to any activity referred to in a preceding paragraph of this schedule, other than temporary storage, pending collection, on the premises where such waste is produced."

The activities carried out at the site, as specified in the Third Schedule to the Waste Management Act, 1996, are as follows :-


" 11. Blending or mixture prior to submission to any activity referred to in a preceding paragraph of this Schedule."


" 12. Repackaging prior to submission to any activity referred to in a preceding paragraph of this Schedule."

"13. Storage prior to submission to any activity referred to in a preceding paragraph of this Schedule, other than temporary storage, pending collection, on the premises where the waste concerned is produced."

It is proposed that the Recycling Centre will process up to 95,000 tonnes per year of non-hazardous commercial, industrial, household, construction and demolition wastes.

A copy of the Waste Licence Application, Environmental Impact Statement and such further information relating to the application as may be furnished to the Agency in the course of the Agency's consideration of the application will, as soon as practicable after receipt by the Agency, be available for inspection or purchase at the headquarters of the Environmental Protection Agency, PO Box 3000, Johnstown Castle Estate, County Wexford, Ireland.

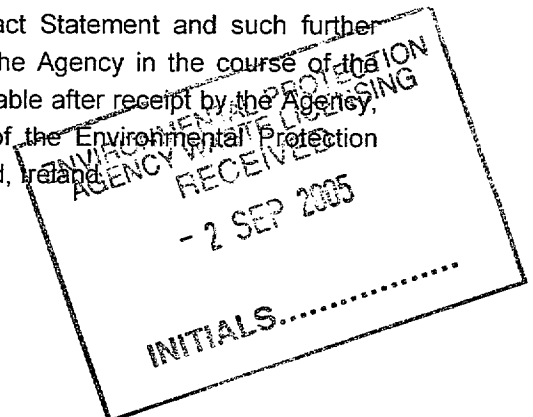

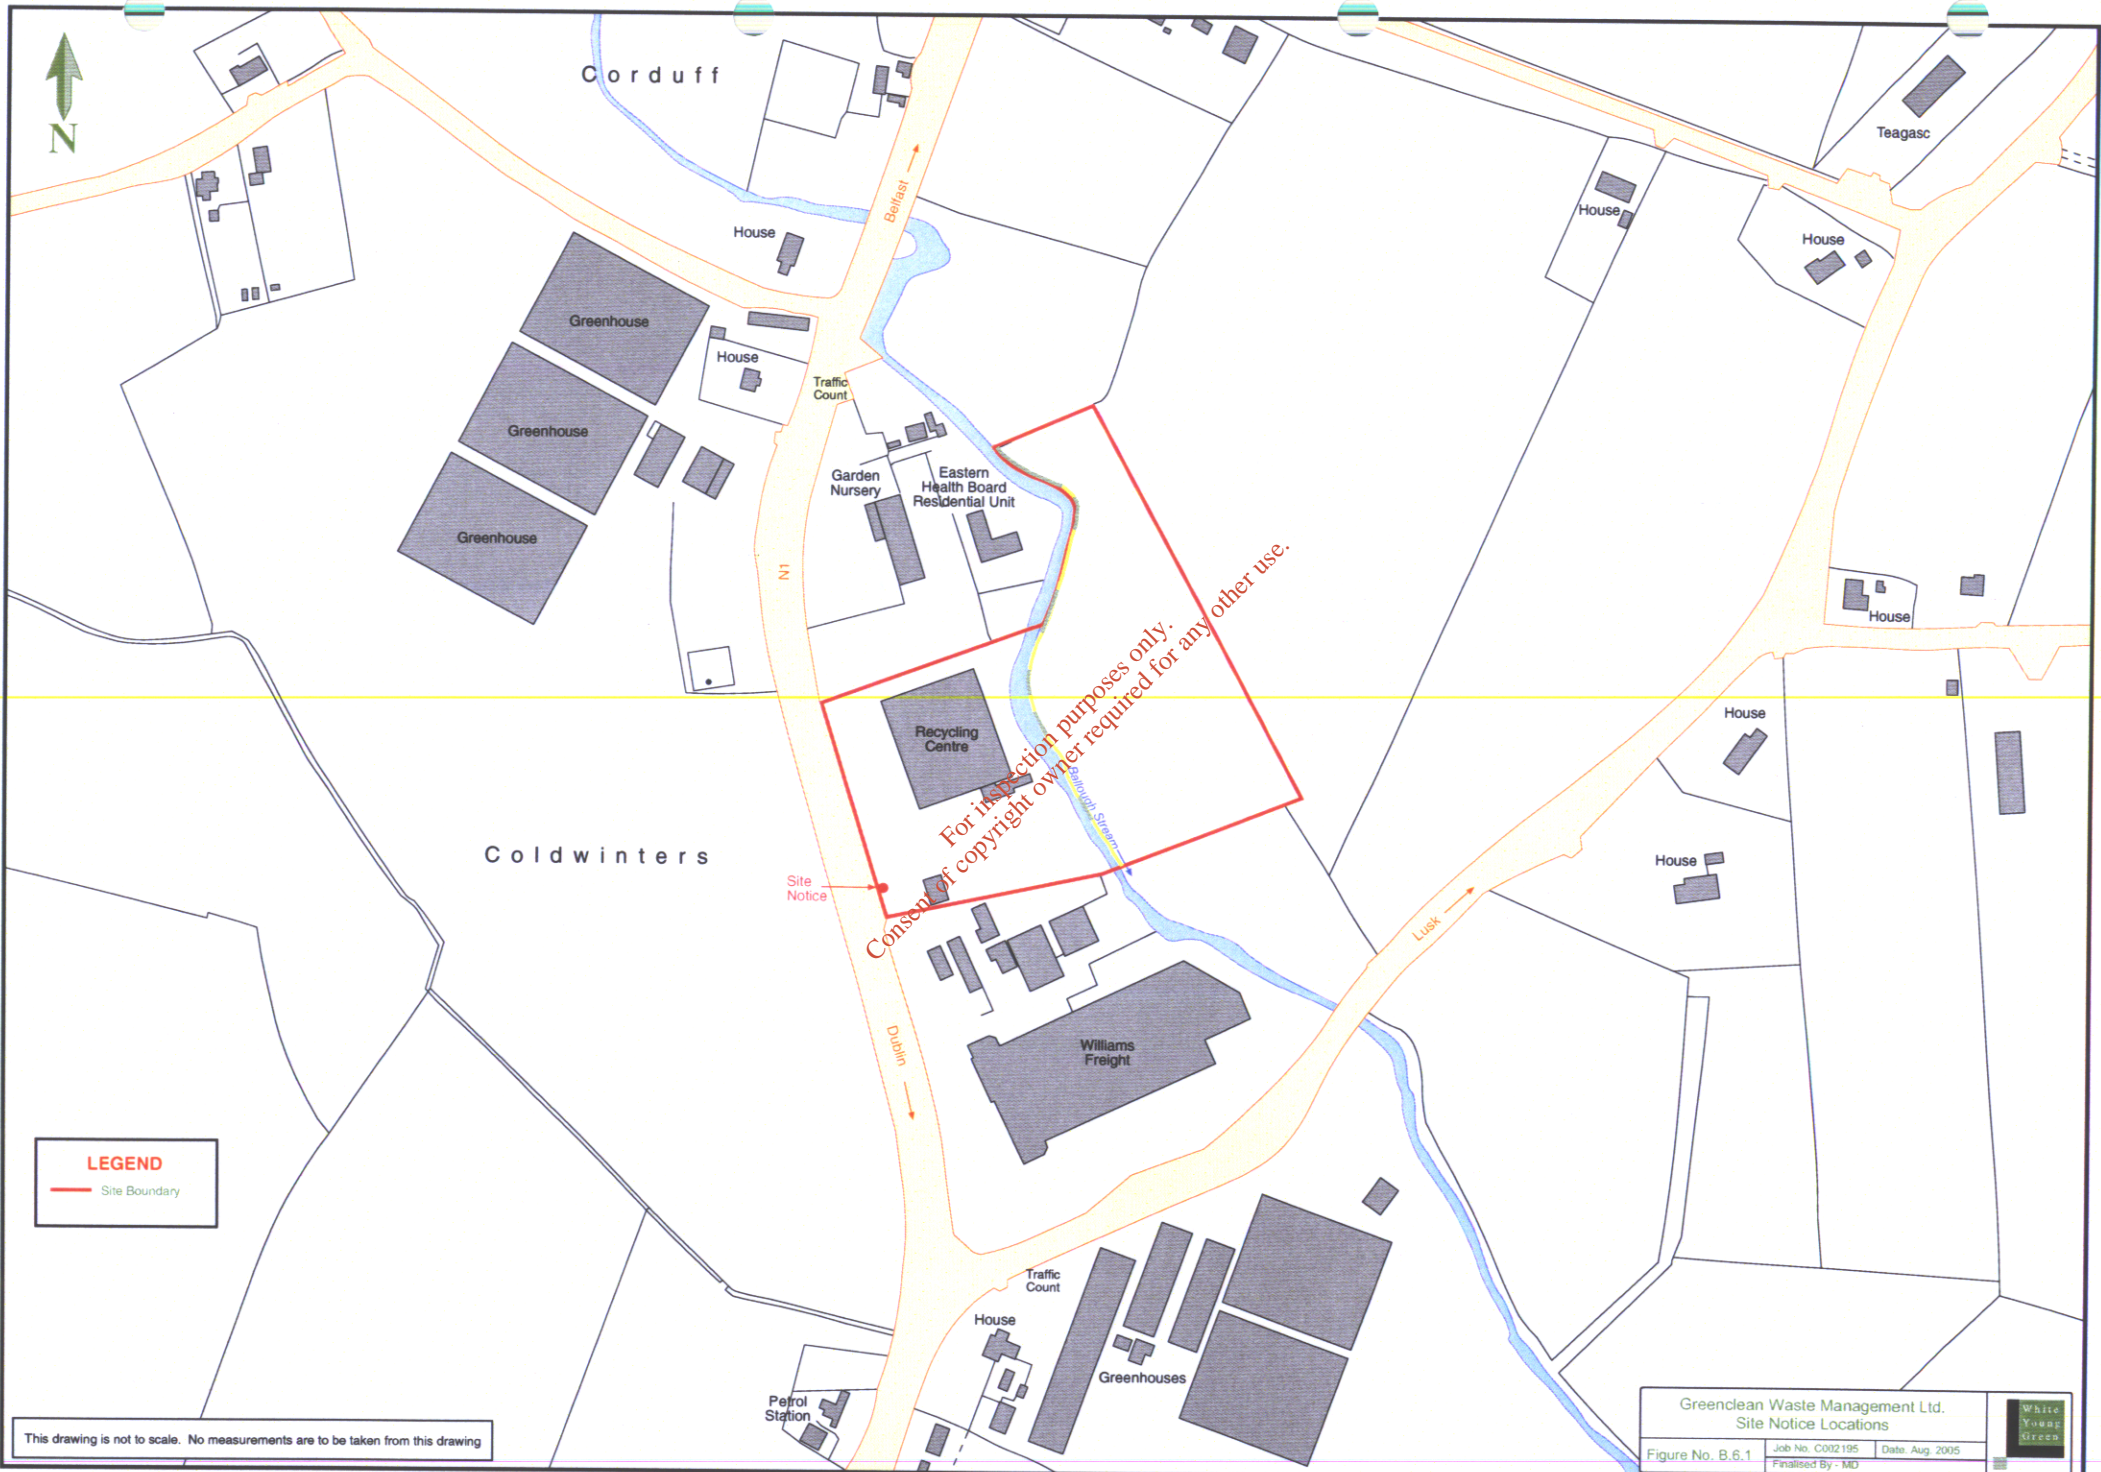

For inspection purposes only.
 Consent of copyright owner required for any other use.

LEGEND
 — Site Boundary

This drawing is not to scale. No measurements are to be taken from this drawing

Greenclean Waste Management Ltd.
 Site Notice Locations
 Figure No. B.6.1 Job No. C002195 Date: Aug. 2005
 Finalised By: MD

