


NOTE:
 ALL EXTERNAL RAINWATER GOODS TO BE MADE GOOD AND CONNECTED INTO UNDERGROUND DRAINAGE SYSTEM VIA TRAPPED GULLEYS.
 EXISTING ASBESTOS CEMENT SHEETING TO BE CLEANED DOWN IN ACCORDANCE WITH HEALTH & SAFETY REQUIREMENTS.
 ALL DAMAGED SHEETS TO BE REMOVED AND DISPOSED OF IN STRICT ACCORDANCE WITH HEALTH & SAFETY GUIDELINES AND REPLACED WITH MATCHING SHEETING.

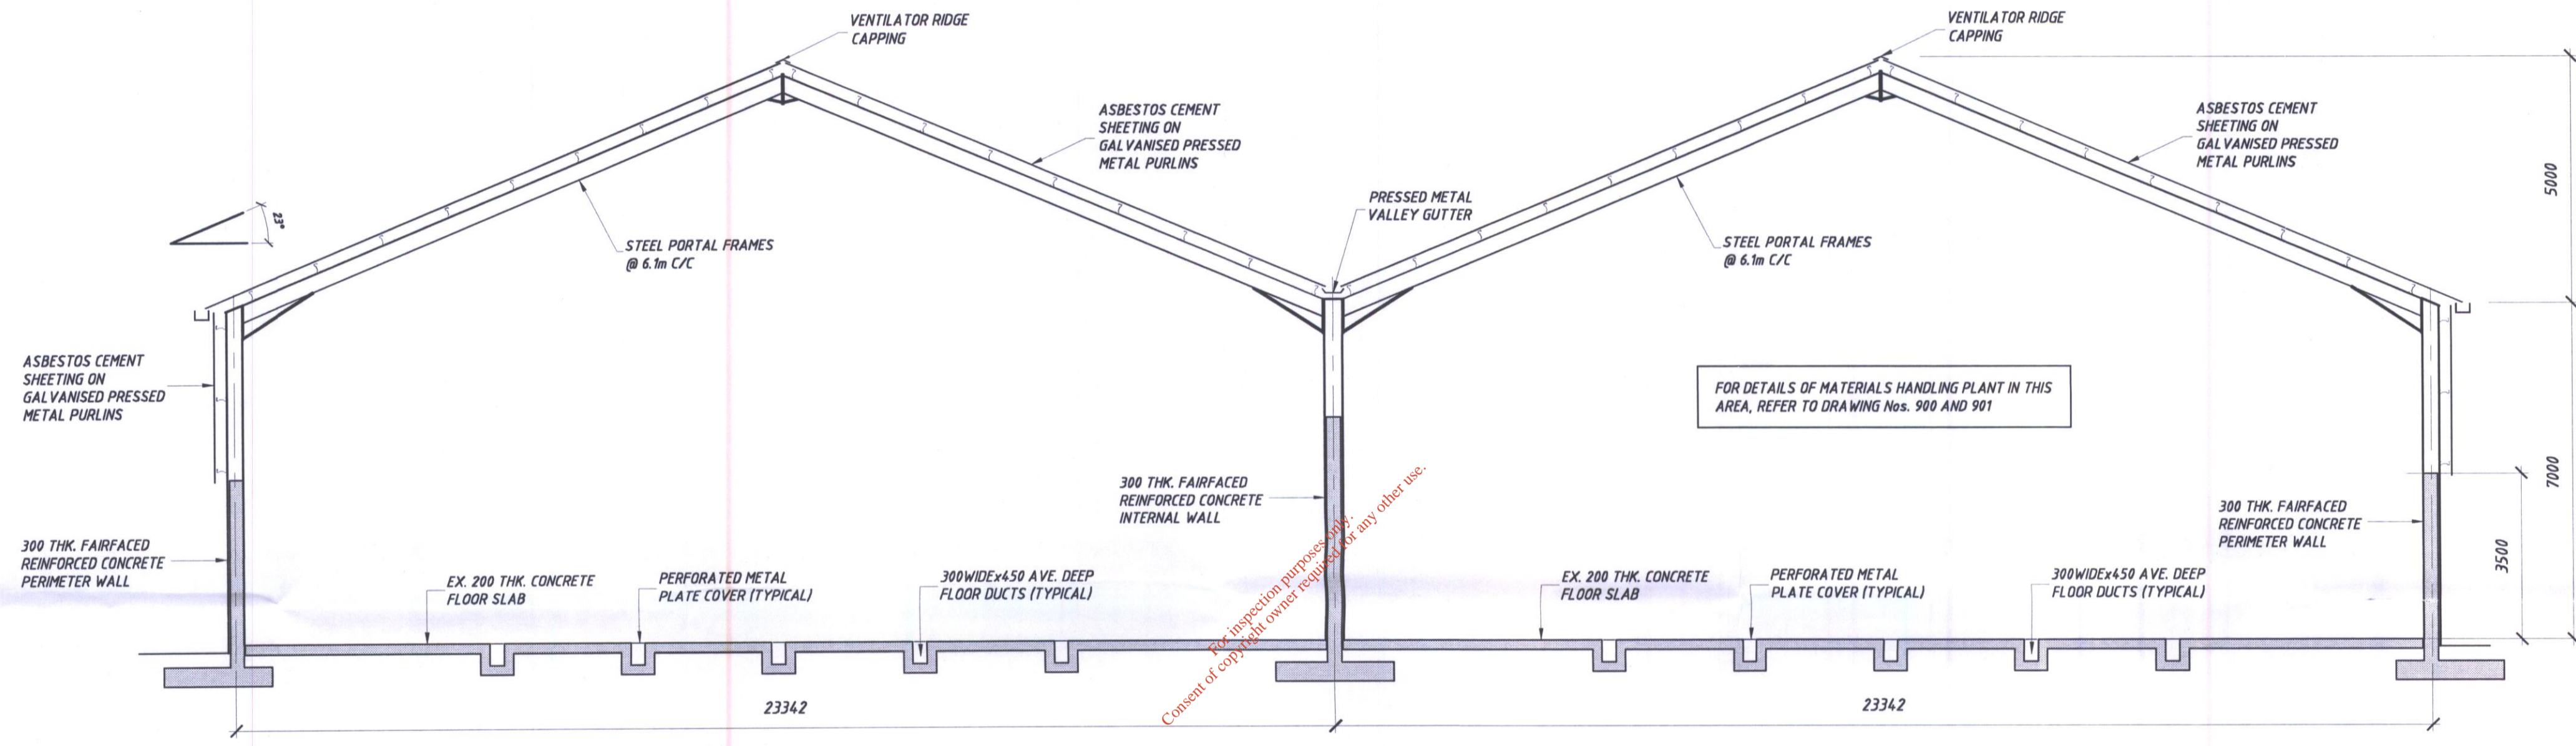

TYPICAL CROSS-SECTION
 SCALE 1:100

ENVIRONMENTAL PROTECTION
 AGENCY WASTE LICENSING
 RECEIVED
 19 SEP 2005
 INITIALS.....

NOTES:
 1. THIS DRAWING TO BE READ IN CONJUNCTION WITH ALL ARCHITECTS & ENGINEERS DRAWINGS & SPECIFICATION.
 2. DO NOT SCALE. USE FIGURED DIMENSIONS ONLY.

project
**PROPOSED RECYCLING FACILITY AT
 BLAKES CROSS, LUSK, CO. DUBLIN.**

dwg title
**TYPICAL CROSS-SECTION OF
 MAIN WAREHOUSE**

consulting civil & structural
DBFL
 engineers
 22 - 23 holly street dublin 2.
 telephone: 6786343
 facsimile: 6610825
 email: dbfl@icli.ie

19 AUG 2005 - Issued for
 Waste Licence Application

rev.	date	description	by	chkd
C	15.05.03	GENERAL REVISIONS	JMP	DJ
B	27.04.03	GENERAL REVISIONS	JMP	DJ
A	03.02.02	GENERAL REVISIONS	KM	DJ
none	15EP'02	first issue	ISSUED FOR INFORMATION	KM DJ

client
GREENCLEAN WASTE MANAGEMENT LTD.

scale	1:100	dwg. no.	023045-501	C
file ref.	023045-500			