


Attn: Administration – Waste Licencing Section

From: Robert Kelly - Indaver Ireland

Re: Site/ Newspaper Notices

Date: 22/04/02

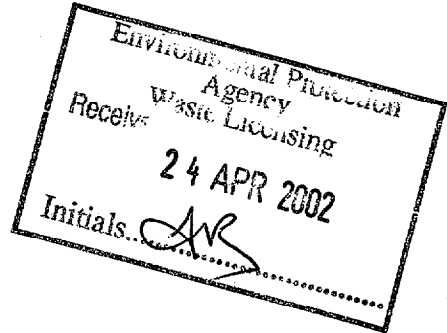

**Waste Licence Ref: 167-1**


Dear Sir/ Madam,

Please be advised that Indaver Ireland have today erected a site notice as requested in accordance with your letter dated 08<sup>th</sup> April, 2002.

A newspaper notice will appear in the Irish Independent tomorrow 23<sup>rd</sup> April, 2002.

I trust that this is to your satisfaction.

Regards

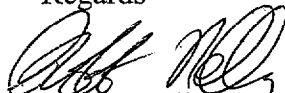
  
Robert Kelly.  
Project Engineer  
Indaver Ireland.

For inspection purposes only.  
Consent of copyright owner required for any other use.

Reply To:

4 Haddington Terrace tel +353-1-214 5830  
Dun Laoghaire fax +353-1-280 7865  
Co. Dublin e-mail info@indaver.ie  
Ireland web www.indaver.ie

12 Penrose Wharf tel +353-21-4554040  
Penrose Quay fax +353-21-4509985  
Cork e-mail info@indaver.ie  
Ireland web www.indaver.ie

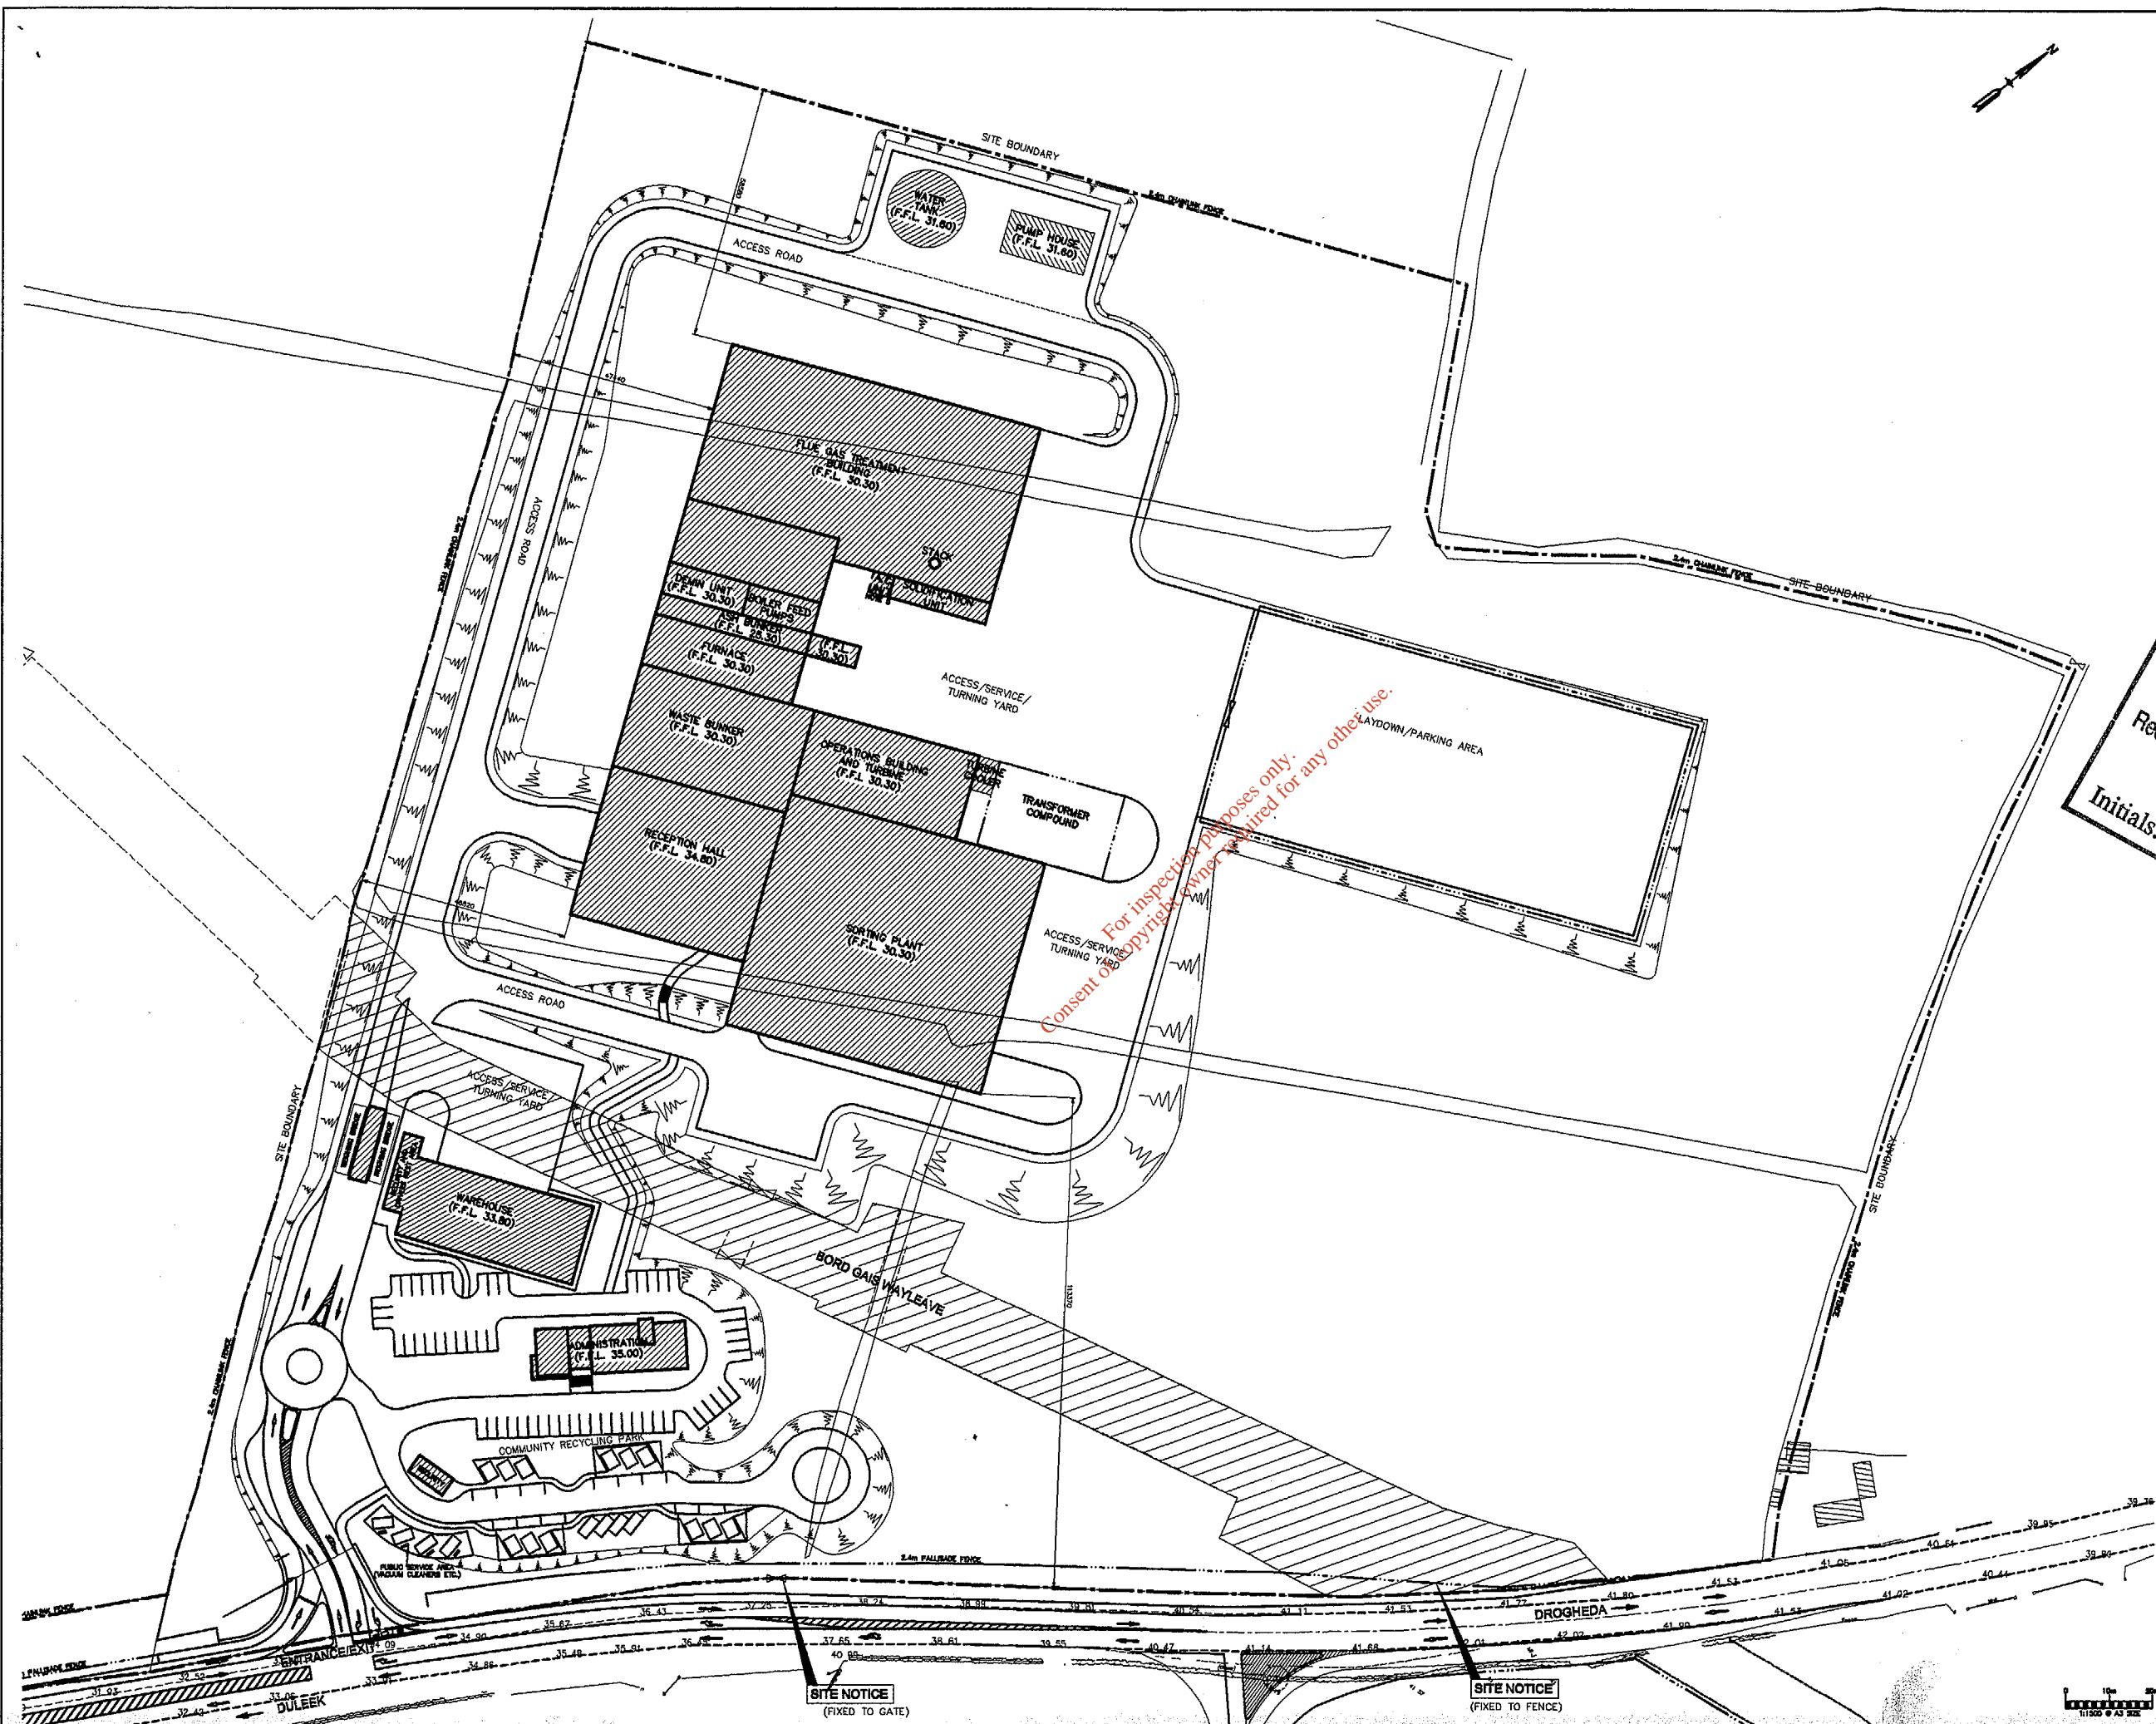

**NOTES**

1. THIS DRAWING IS TO BE READ IN CONNECTION WITH ALL RELEVANT ARCHITECTURE AND ENGINEERS DRAWINGS AND SPECIFICATIONS.
2. DO NOT SCALE - USE DIMENSIONS ONLY.
3. LEVELS ARE GIVEN IN METRES AND RELATE TO O.S. DATUM (MATH HEAD).
4. ALL DIMENSIONS ARE GIVEN IN MILLIMETRES.
5. AO UNIT REFERS TO ACTIVATED CARBON / LIME MIXTURE UNIT.

Environmental Protection  
Agency  
Waste Licensing  
24 APR 2002  
Initials.....

C	RE-ISSUE FOR INFORMATION	JTC	12/11/01
B	RE-ISSUE FOR INFORMATION	KMR	10/11/01
A	FOR INFORMATION	EMT	15/06/01
PREL	DESCRIPTION	DRN	ORIG DATE

**improva**  
 BIDAVER IRELAND  
 4 HADDINGTON TICE  
 BUN LADSHAM  
 CO. DUBLIN  
 TEL: +353 1 81 0830  
 FAX: +353 1 897799

**Project Management Group**  
 Cell - Dublin  
**VILSON ASSOCIATES**  
 07473724

**PROJECT** WASTE MGMT FACILITY - CARRANSTOWN  
**TITLE** LOCATION OF SITE NOTICES

CLIENT REF.	CLIENT DRG NO.
PROJECT No. 2000	4 HADDINGTON TICE
SCALE NONE	DATE 28/03/02
AO	2886-22-DR-007

## APPLICATION TO THE ENVIRONMENTAL PROTECTION AGENCY FOR A WASTE LICENCE

The following site notice is made in response to a notice from the Environmental Protection Agency in accordance with Article 8 of the Waste Management (Licensing) Regulations.

Indaver Ireland (Branch of Indaver NV), 4 Haddington Terrace, Dun Laoghaire, Co Dublin, intends to apply to the Environmental Protection Agency for a Licence. The principal class of activity under the Third Schedule of the Waste Management Act, 1996, as amended, is as follows:


8: *Incineration on land or at sea*

The following other activities will take place at the site:

### Third Schedule

- 7: *Physico-chemical treatment not referred to elsewhere in this schedule (including evaporation, drying and calcination), which results in final compounds or mixtures which are disposed of by means of any activity referred to in paragraphs 1. to 10. of this schedule (including evaporation drying and calcination)*
12. *Repackaging prior to submission to any activity referred to in a preceding paragraph of this Schedule.*
13. *Storage prior to submission to any activity referred to in a preceding paragraph of this Schedule, other than temporary storage, pending collection, on the premises where the waste concerned is produced.*



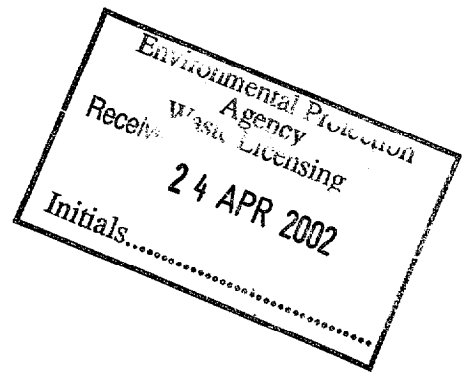

#### Fourth Schedule

2. *Recycling or reclamation of organic substances which are not used as solvents (including composting and other biological transformation processes).*
3. *Recycling or reclamation of metals and metal compounds.*
4. *Recycling or reclamation of other inorganic materials.*
6. *Recovery of components used for pollution abatement.*
9. *Use of any waste principally as a fuel or other means to generate energy*
13. *Storage of waste intended for submission to any activity referred to in a preceding paragraph of this Schedule, other than temporary storage, pending collection, on the premises where such waste is produced.*

The application relates to the proposed waste management facility at Carranstown, Co Meath – National Grid Reference 3063E, 2709N. A copy of the application for the licence may be inspected at or obtained from the headquarters of the Agency at Johnstown Castle Estate, Co Wexford as soon as it is practicable after receipt by the Agency of the application for the licence.

The application is being accompanied by an Environmental Impact Statement (EIS). The EIS together with any further information relating to the application, as may be furnished to the Agency in the course of the Agency's consideration of the Application, will also be available from the headquarters of the Agency. A copy of the EIS has already been submitted to Meath County Council as part of the Planning Application.