




PLAN ON ADMINISTRATION BUILDING

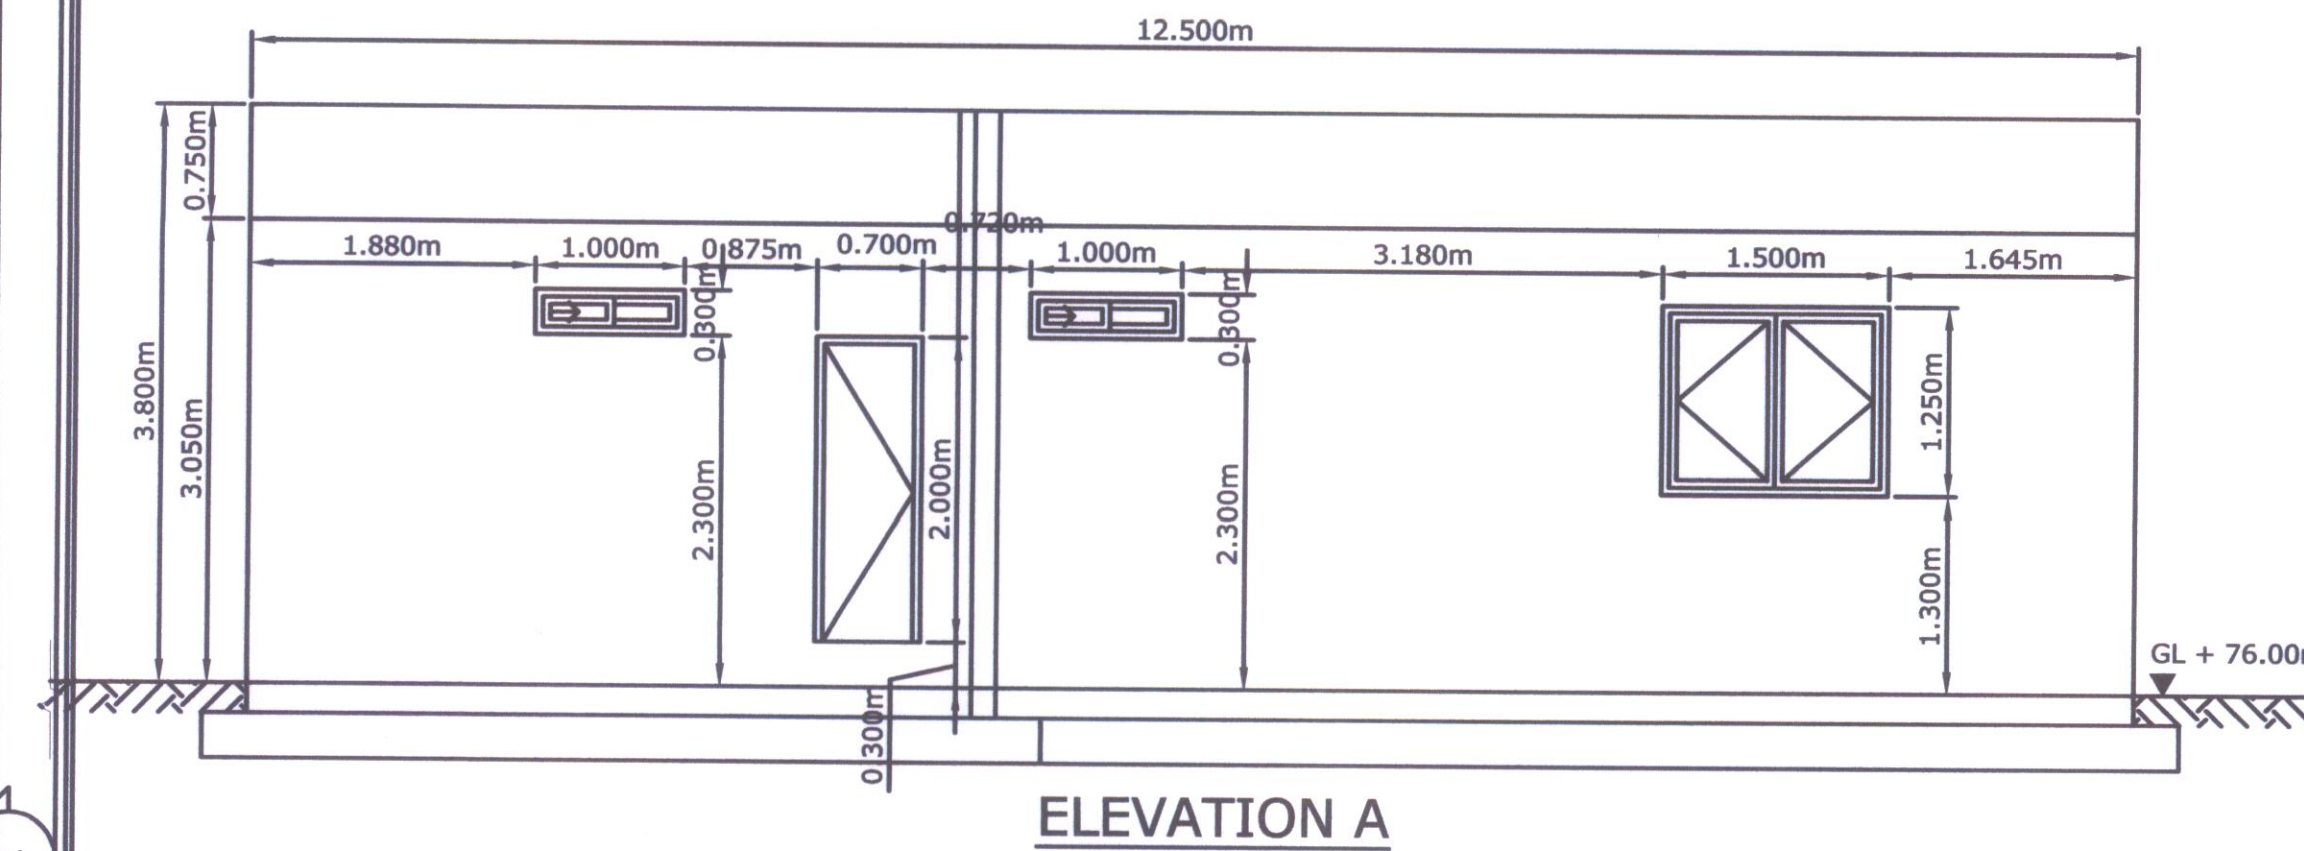


ELEVATION A

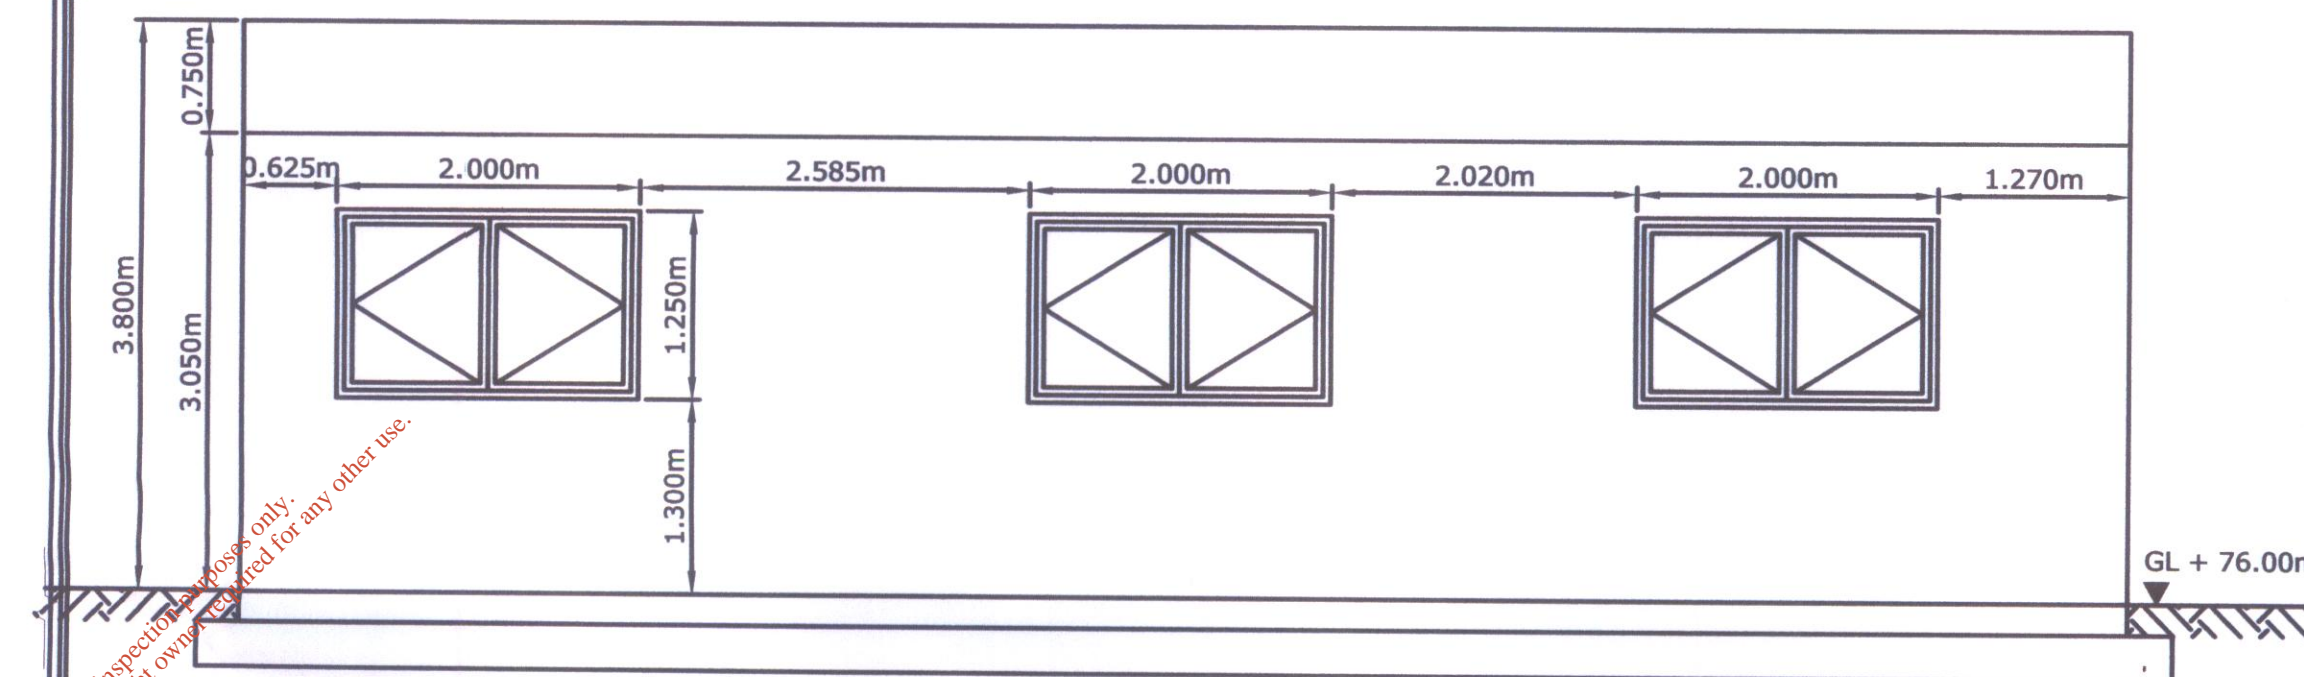


ELEVATION C

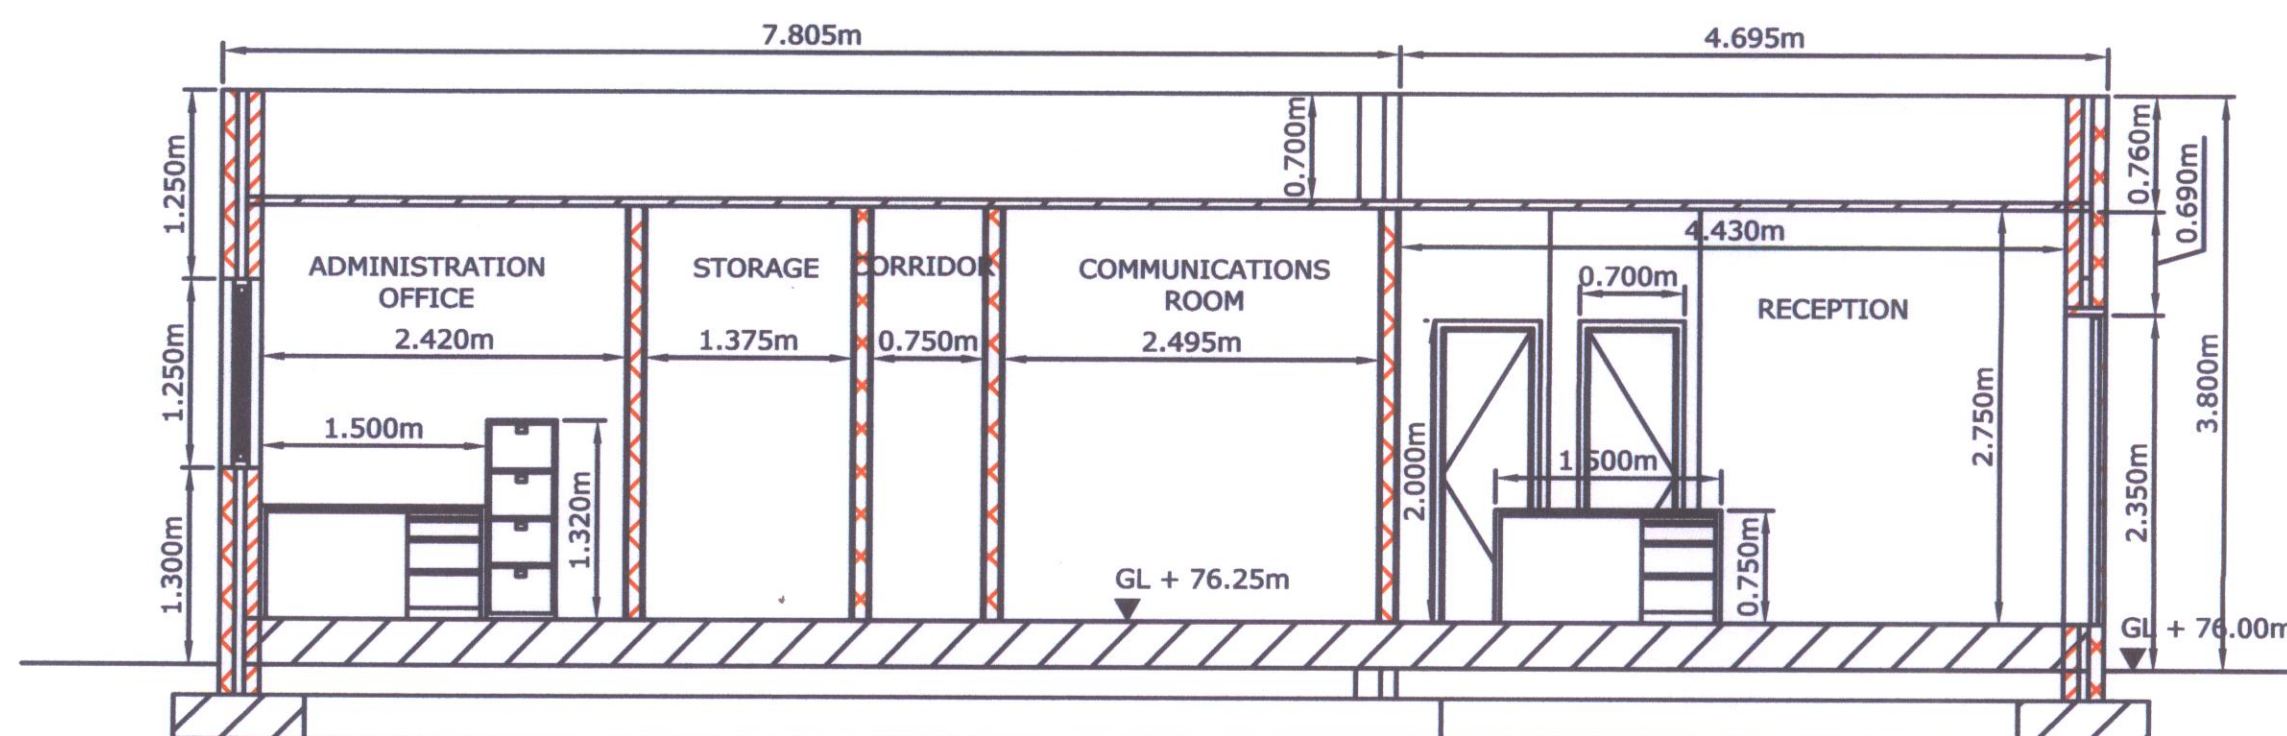


SECTION ON 01

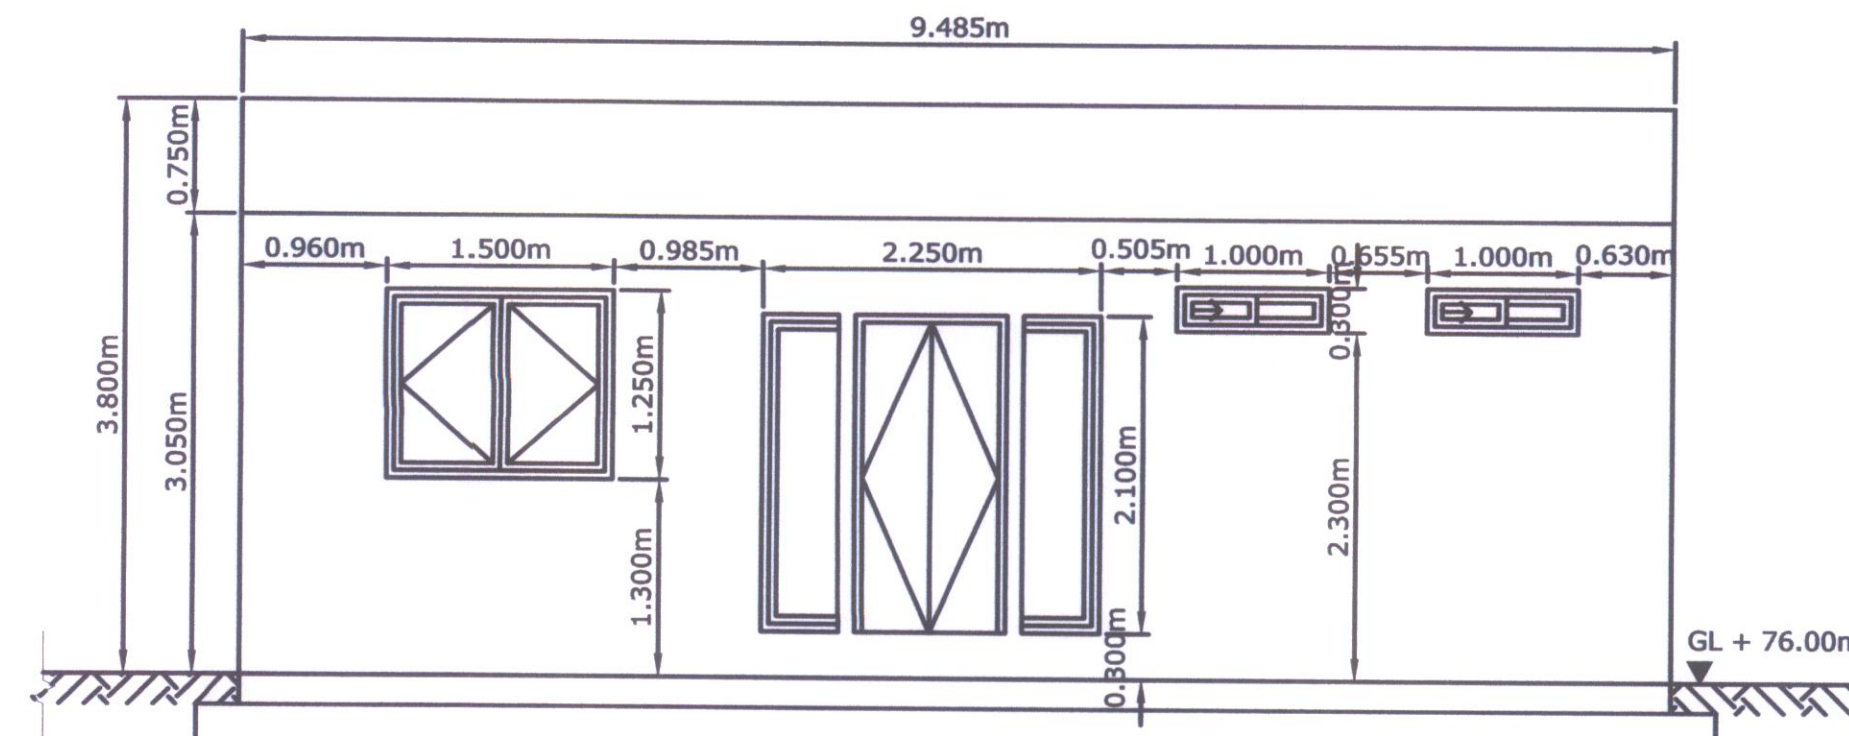

ELEVATION D

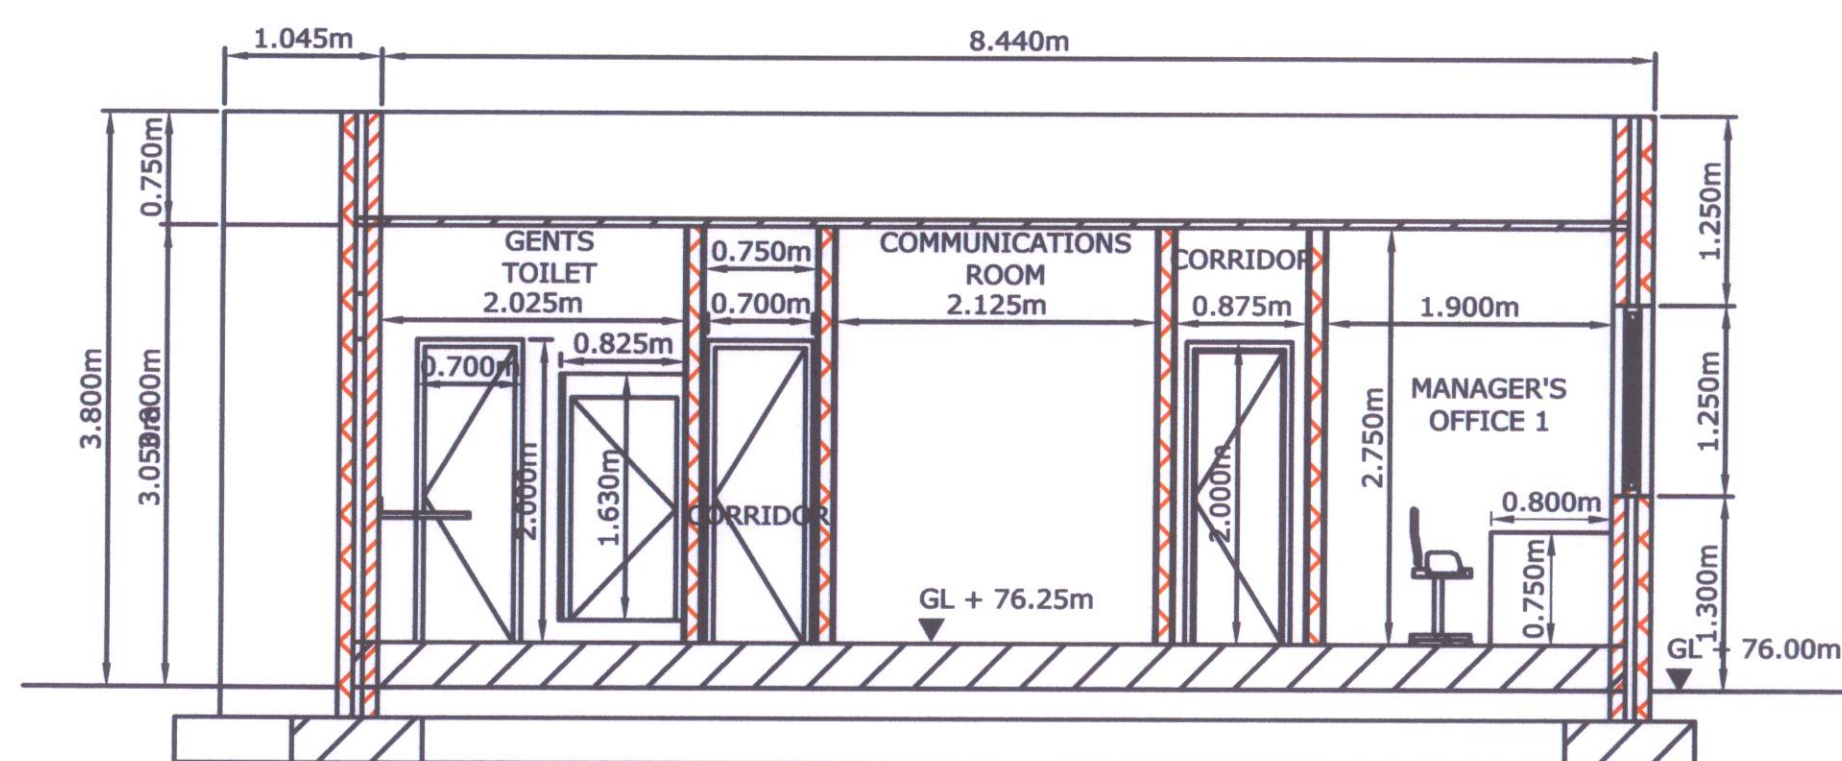


SECTION ON 02

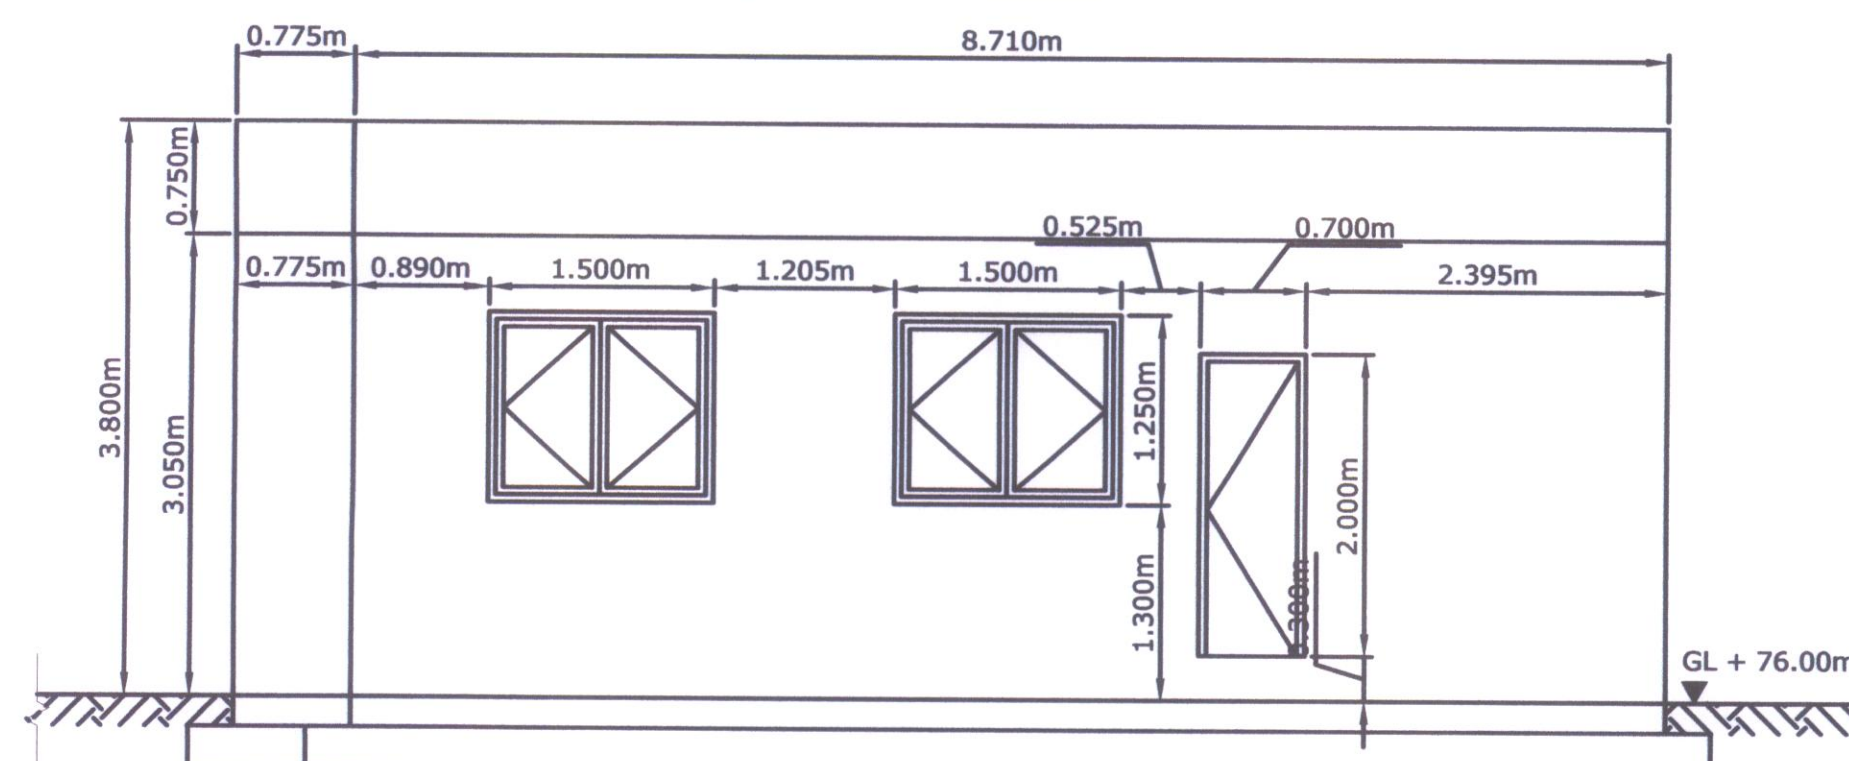

ELEVATION B

No part of this document may be re-produced or transmitted in any form or stored in any retrieval system of any nature without the written permission of the Consulting Engineer as copyright holder except as agreed for use on the project for the document was originally issued.

Legend:

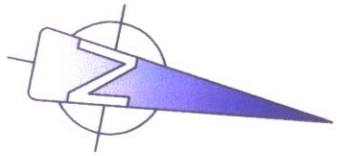

NOTE: Ordnance Survey Ireland Licence No. EN001602 (© Ordnance Survey Ireland Government of Ireland)

Notes:

1. Figured Dimensions only to be taken from this drawing.
2. All Drawings to be checked by the Contractor on site.
3. Engineer to be informed of any discrepancies before any work commences.
4. All levels relate to Ordnance Survey Datum at Malin Head.

29 SEP 2005



suffix revisions date int

Client



Fingal County Council
Comhairle Contae Fhine Gall

Project

KILSHANE CROSS
RECYCLING PARK

Drawing Title

C&D WASTE FACILITY
ADMINISTRATION BUILDING

Scale 1:50 @ A1

Drawn by Colin Peacock

Checked by [Signature] Date September 2005

ENGINEER IN CHARGE: Seán Finlay



CONSULTING ENGINEERS

Drawing No. 1234/01/309

Rev.