


No part of this document may be re-produced or transmitted in any form or stored in any retrieval system of any nature without the written permission of the Consulting Engineer as copyright holder except as agreed for use on the project for the document was originally issued.

Legend:

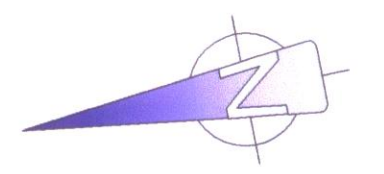

NOTE: Ordnance Survey Ireland Licence No. EN001602  
 (© Ordnance Survey Ireland Government of Ireland)

Notes:

1. Figured Dimensions only to be taken from this drawing.
2. All Drawings to be checked by the Contractor on site.
3. Engineer to be informed of any discrepancies before any work commences.
4. All levels relate to Ordnance Survey Datum at Malin Head.

29 SEP 2005

suffix	revisions	date	ini
Client			



Project  
**KILSHANE CROSS  
 RECYCLING PARK**


Drawing Title  
**WEIGHBRIDGE KIOSK  
 PLANS, ELEVATIONS AND SECTIONS**

Scale 1 : 50 @ A1	Checked by	Date
Drawn by Colin Peacock	<i>[Signature]</i>	September 2005
ENGINEER IN CHARGE: Sean Finlay		


BLOCK 10-3,  
 BLANCHARDSTOWN CORPORATE PARK,  
 DUBLIN 15,  
 IRELAND.  
 TEL: 01 8090465  
 FAX: 01 8091463  
 email: admin@tes.ie

Drawing No.  
**1234/01/311**


Rev.	

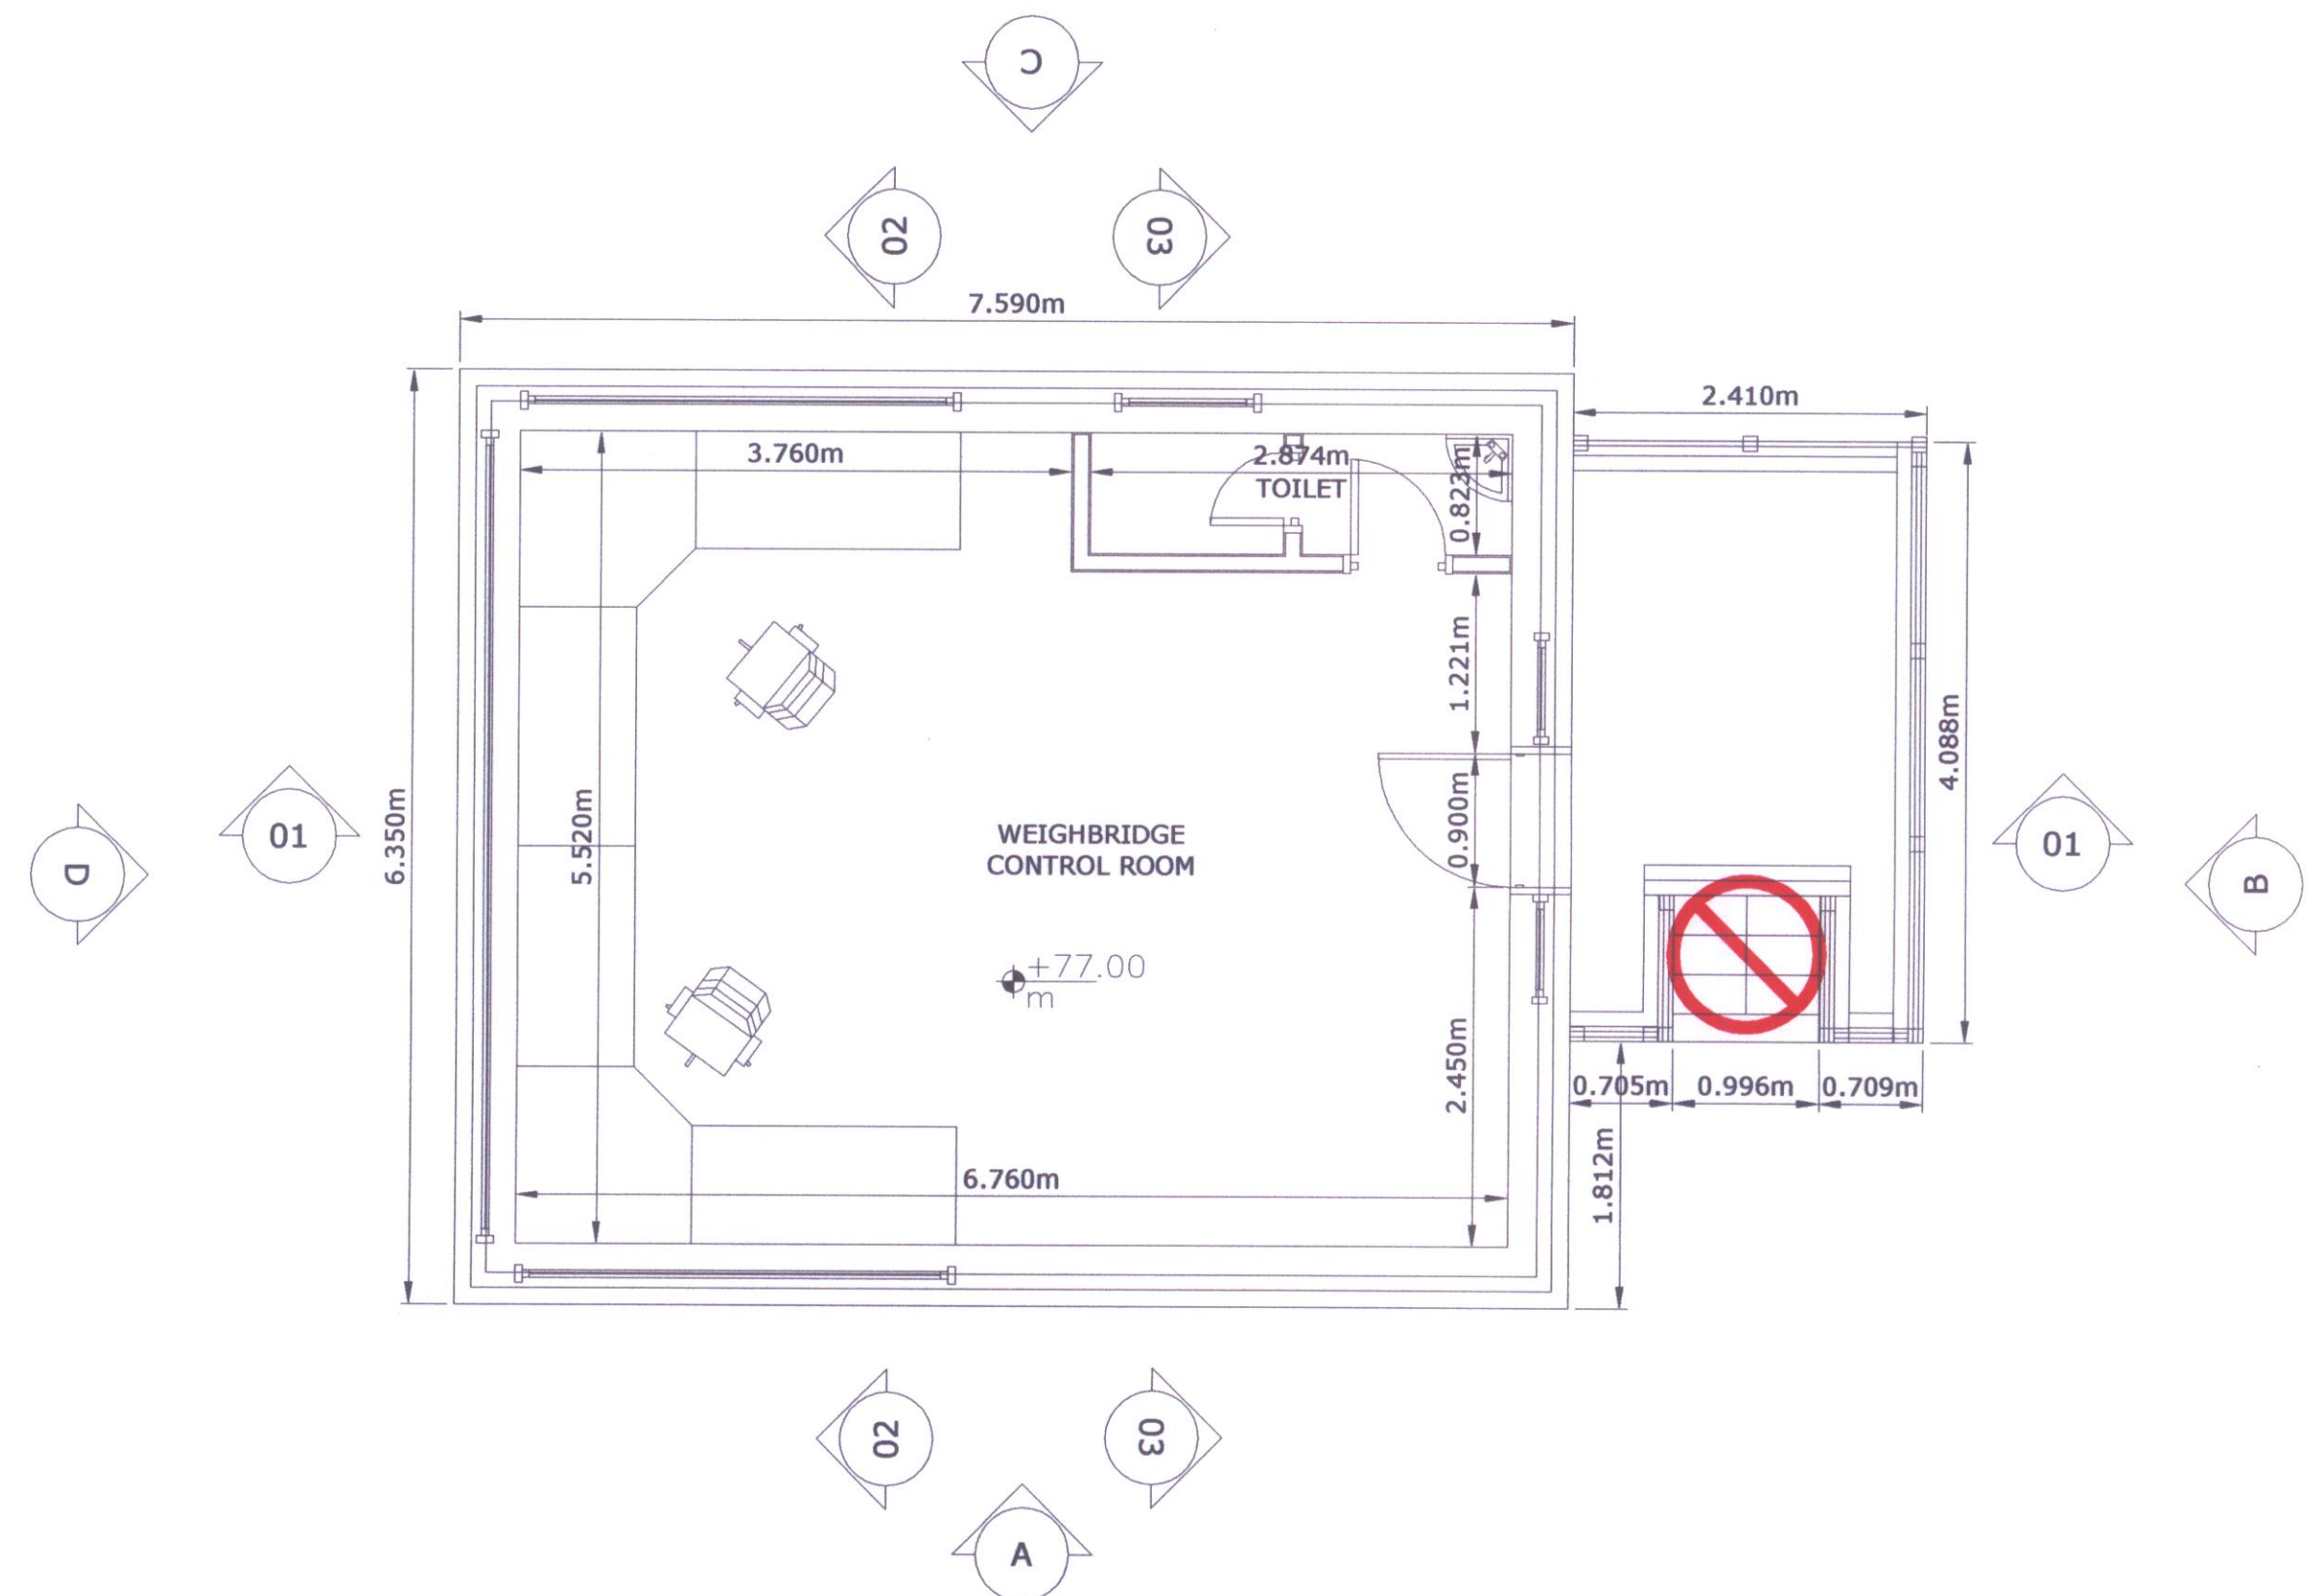


**PLAN ON WEIGHBRIDGE  
 CONTROL ROOM**

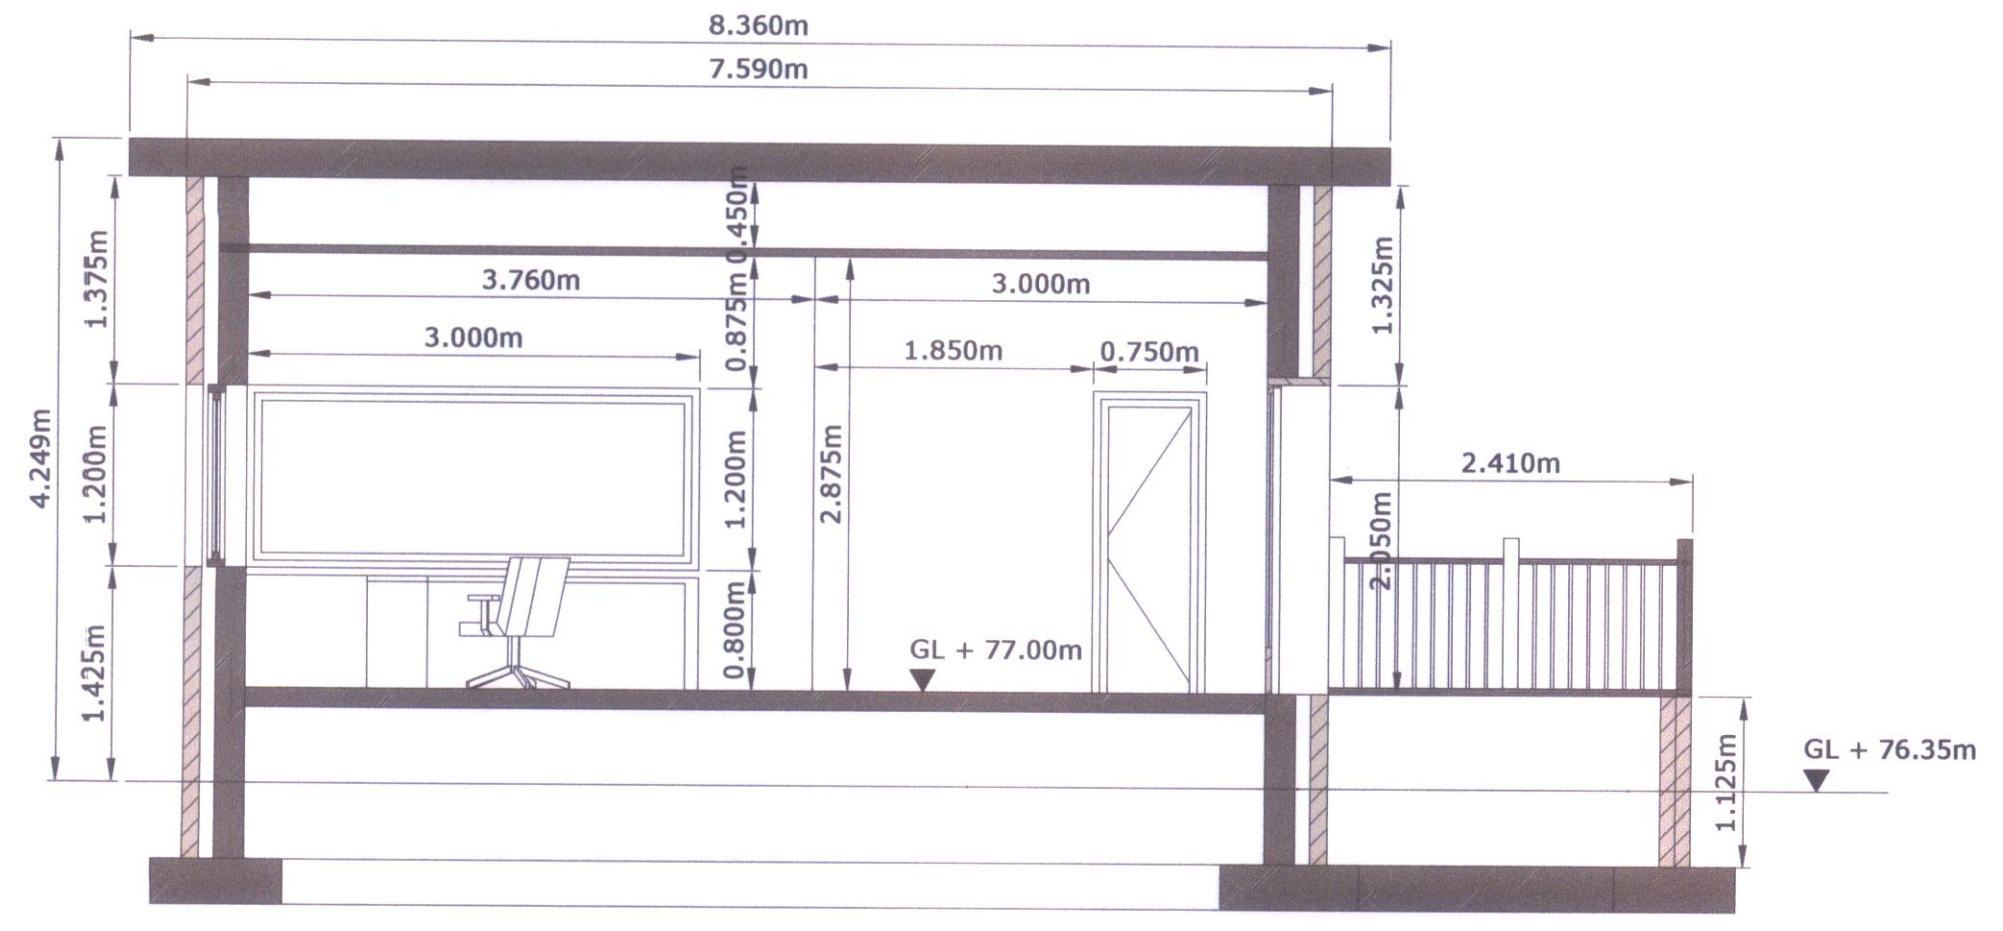


**SECTION ON 01**

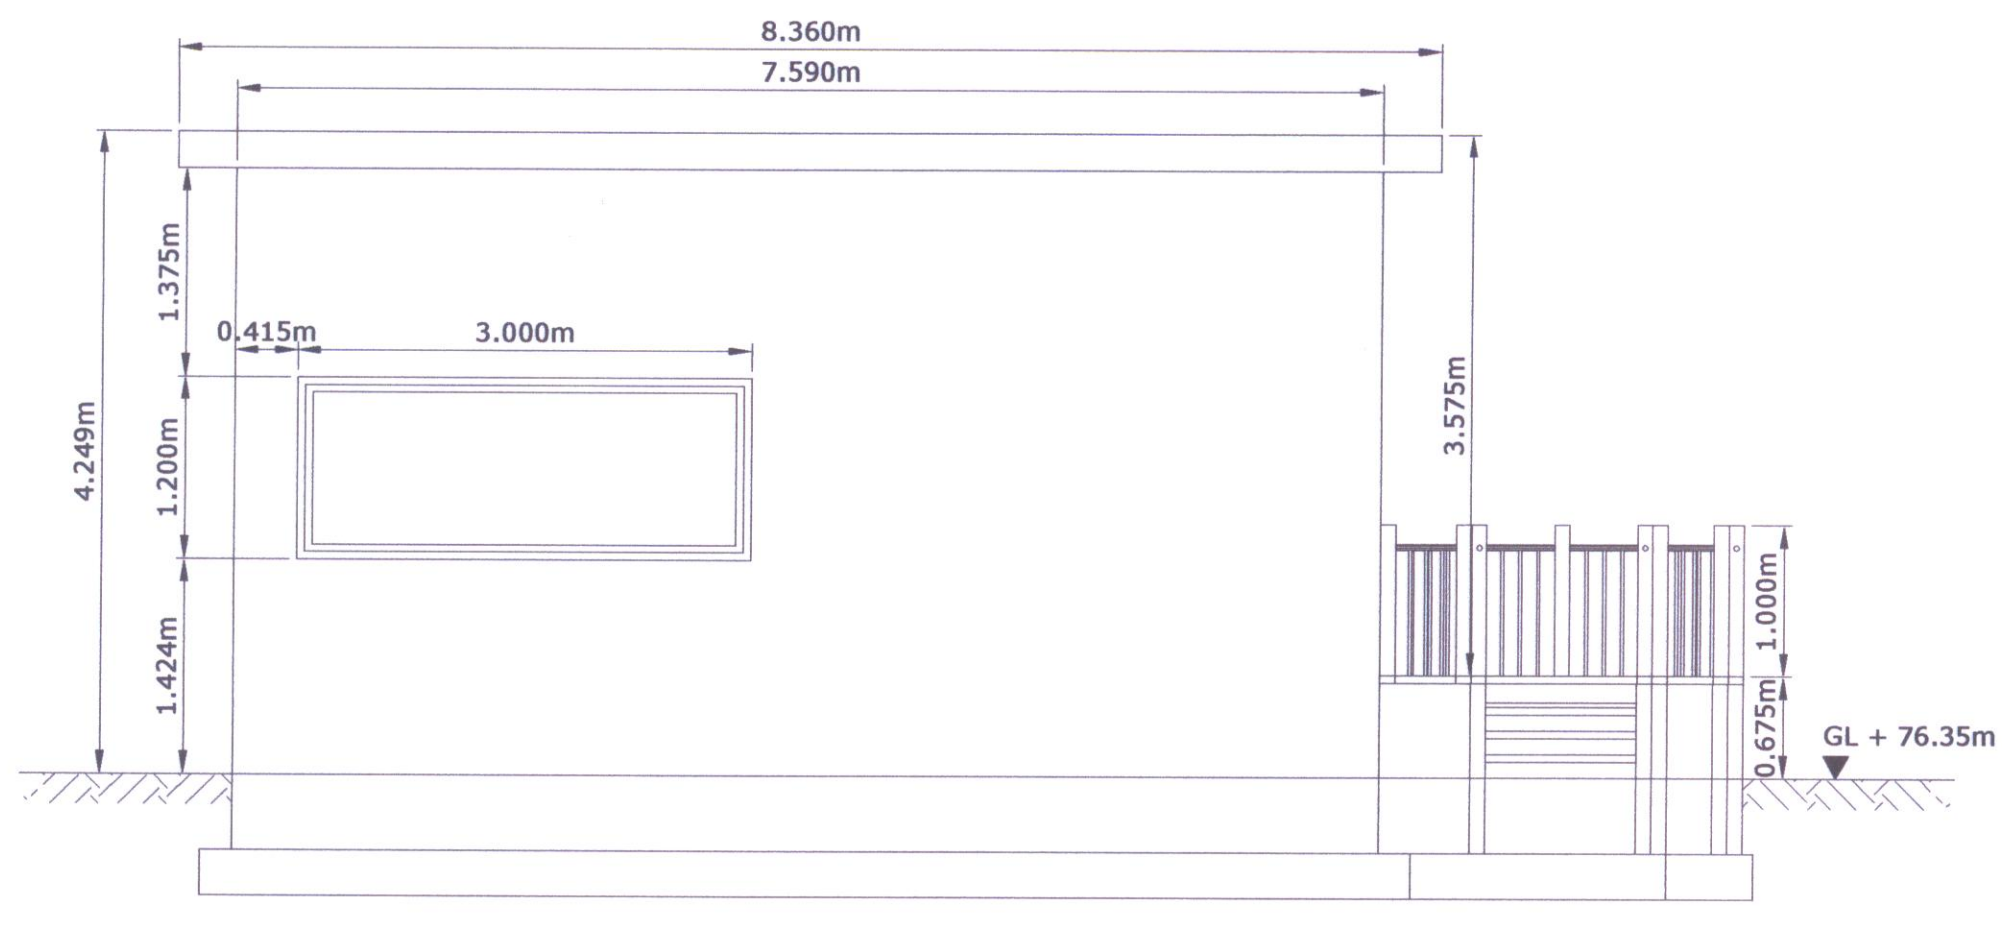


**ELEVATION A**

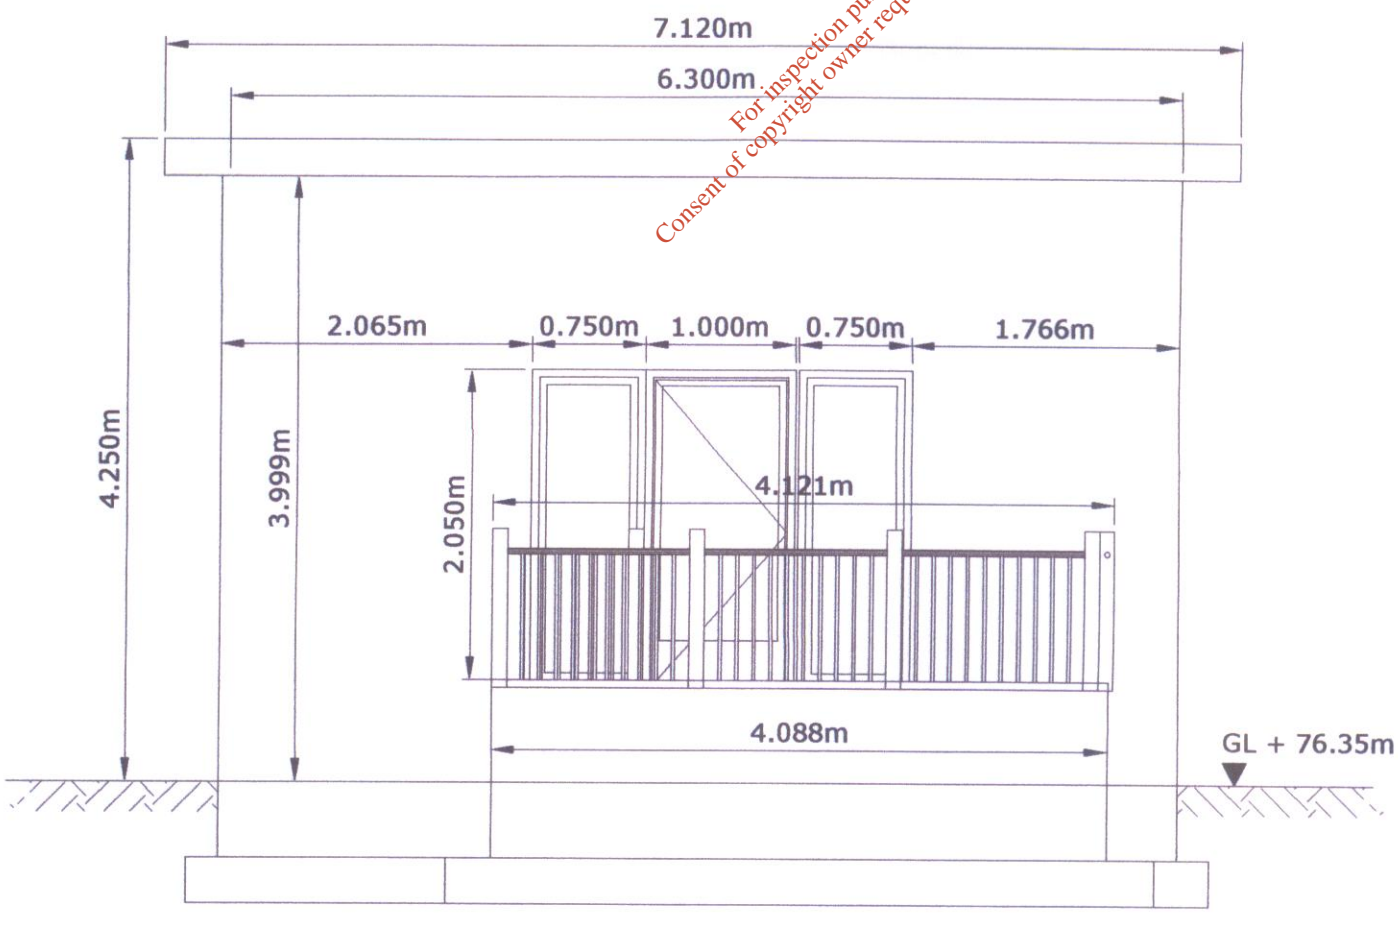


**ELEVATION B**

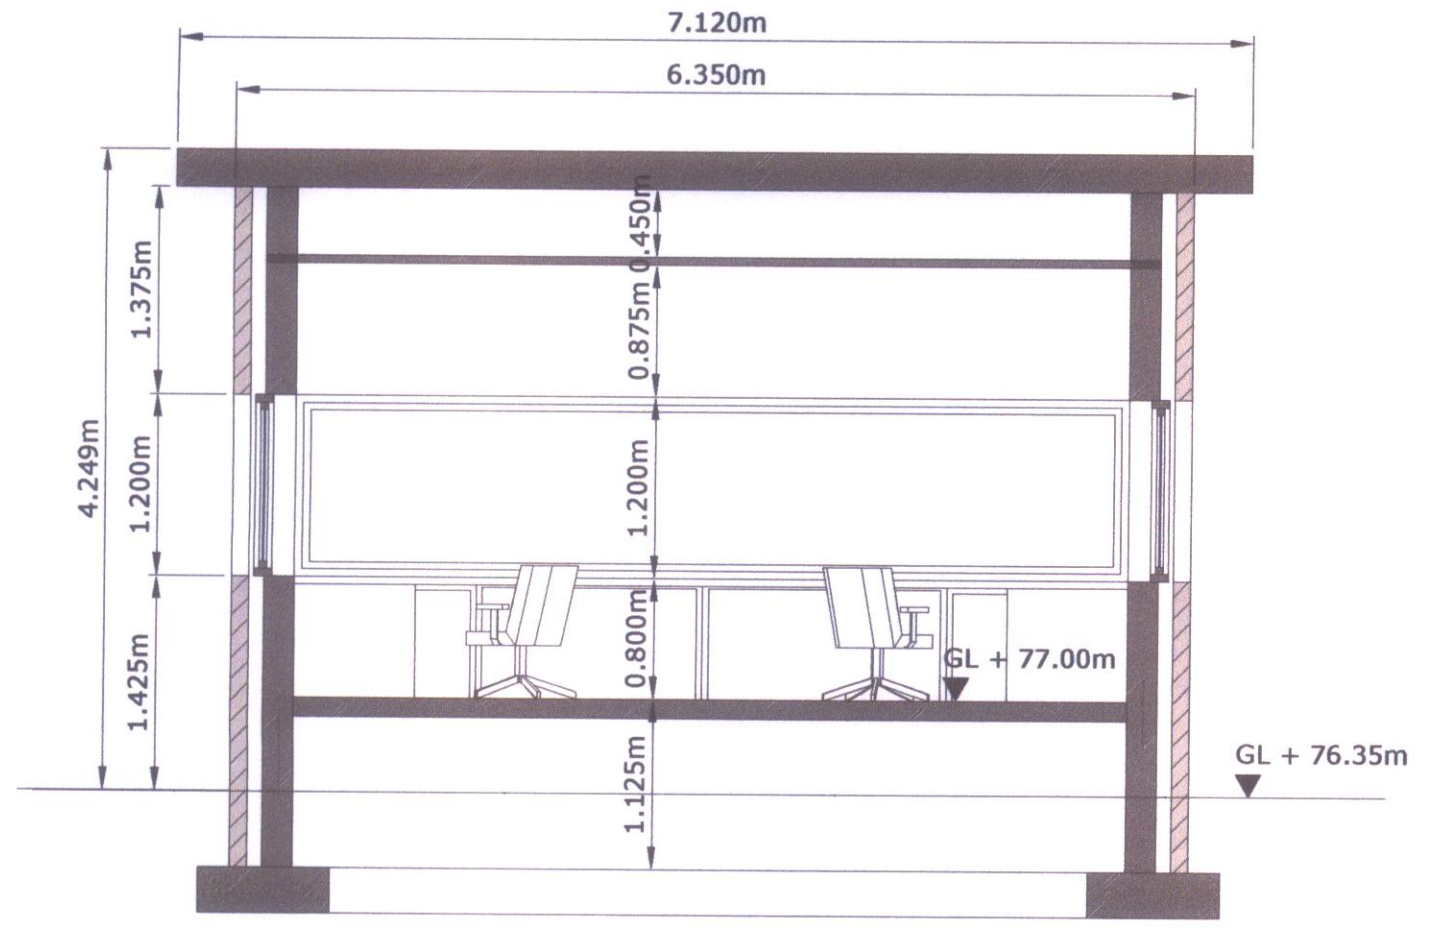


**SECTION ON 02**

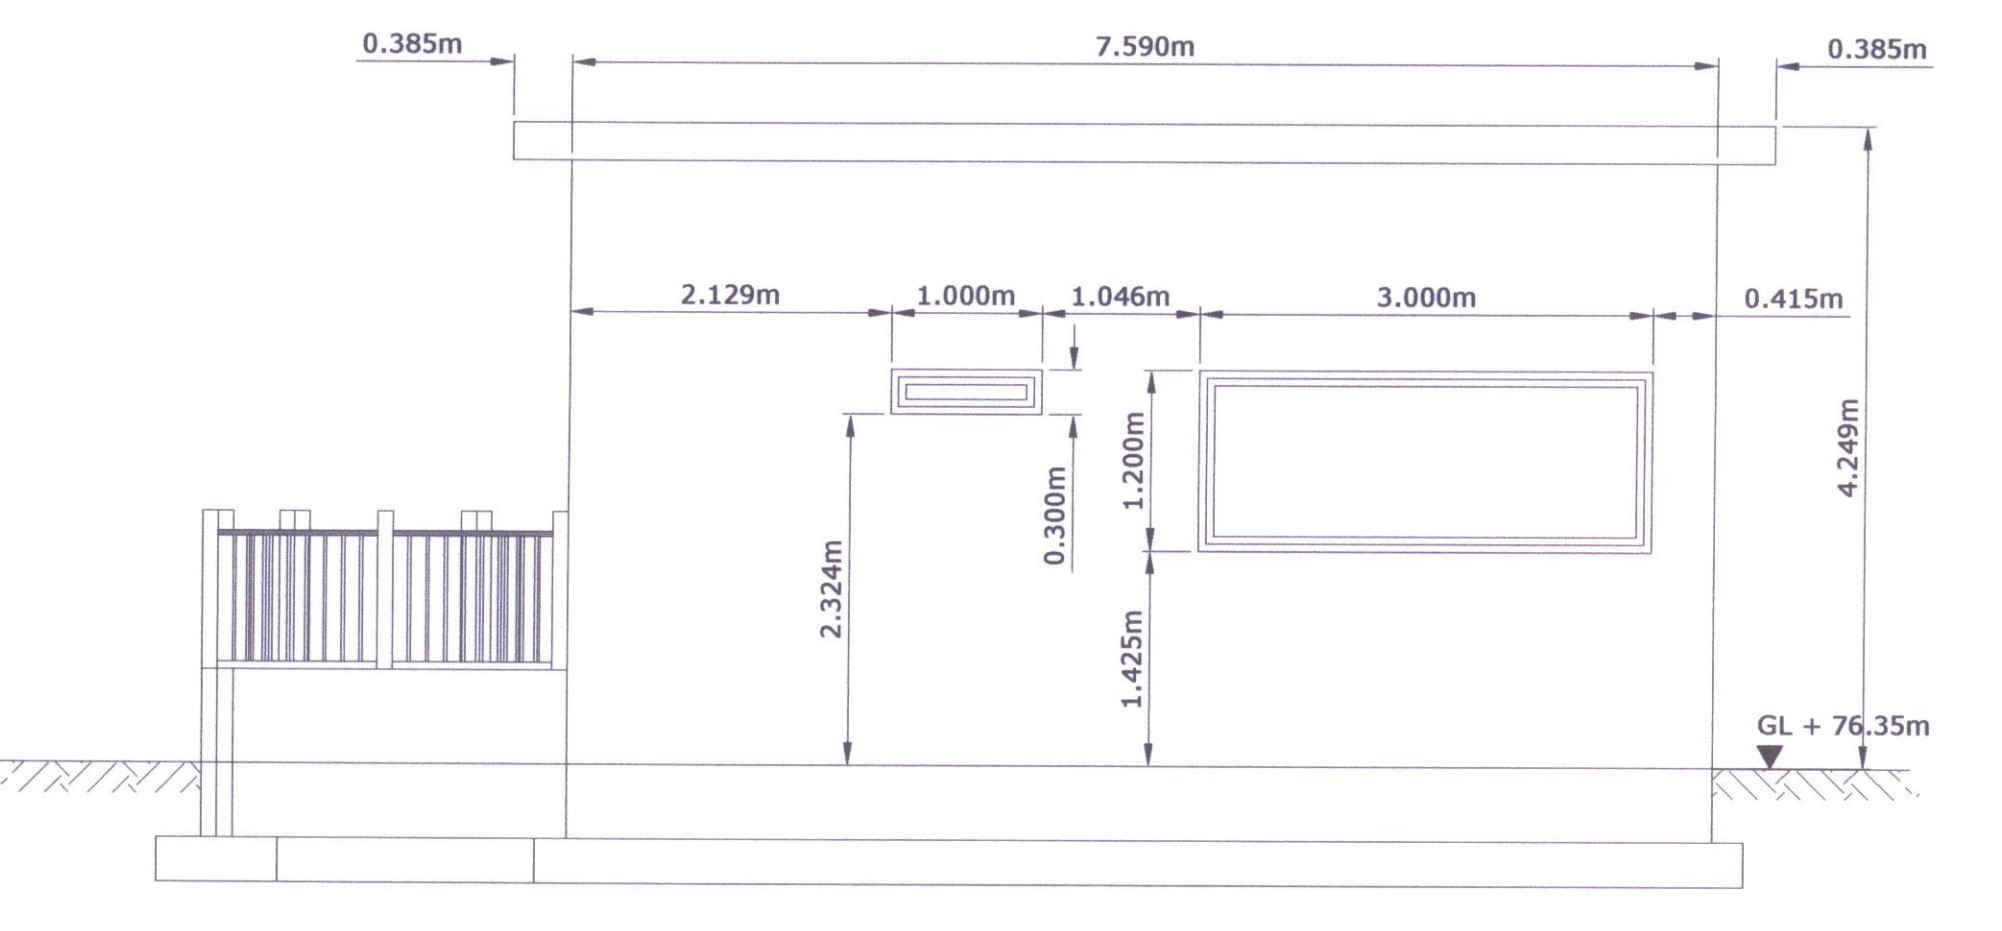

**ELEVATION C**

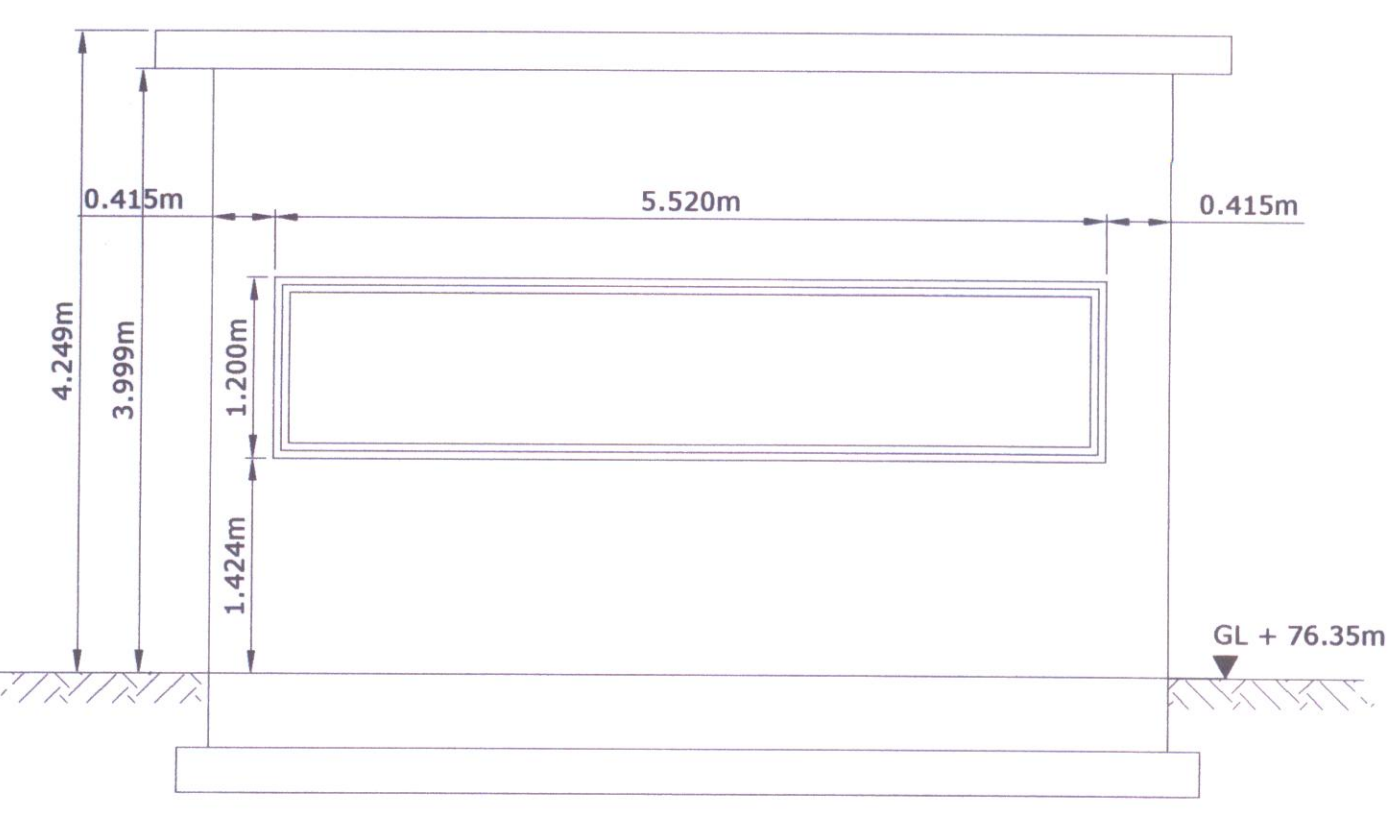

**ELEVATION D**

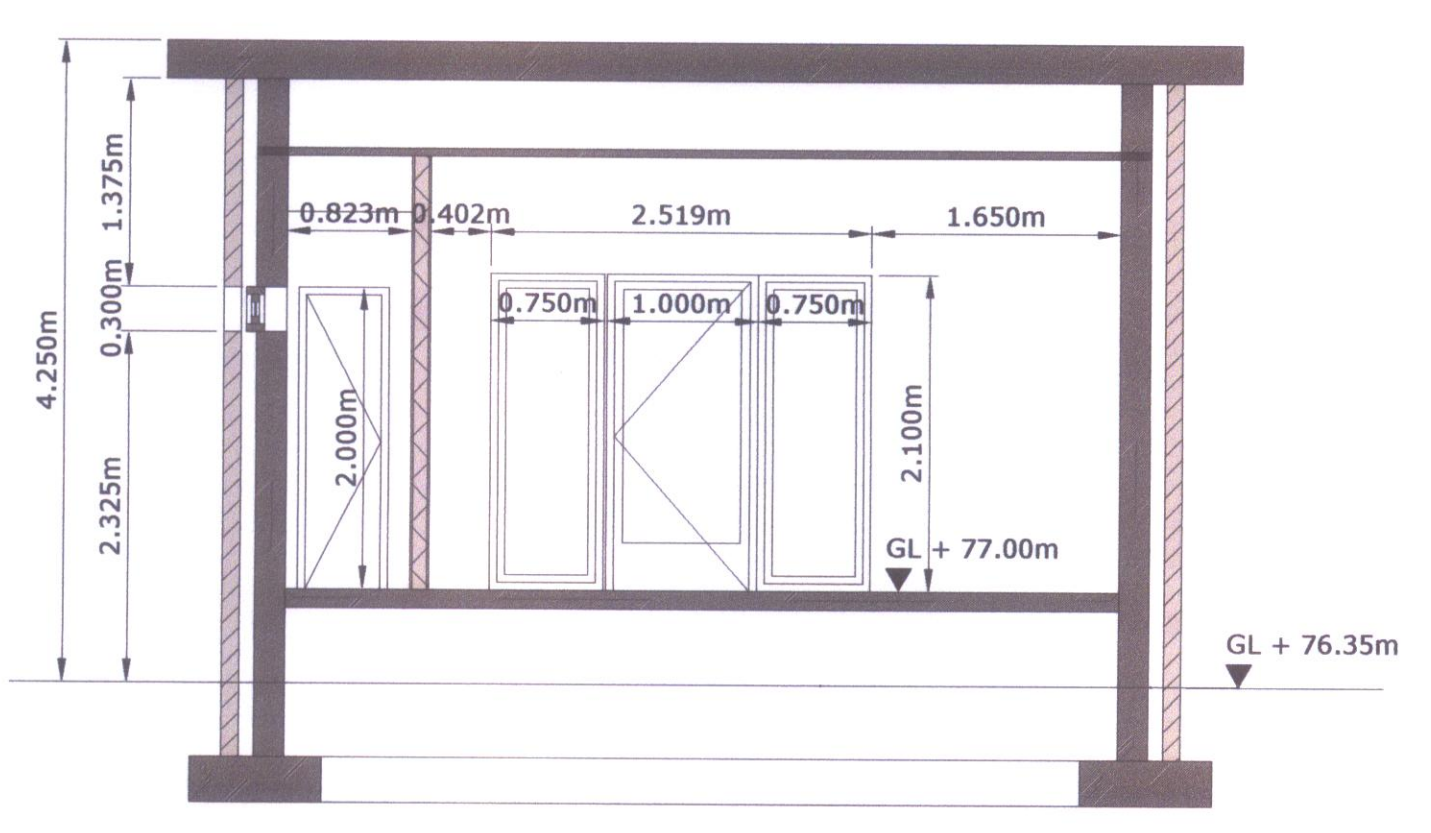

**SECTION ON 03**