


No part of this document may be reproduced, stored in a retrieval system or transmitted in any form or by any means, electronic, mechanical, photocopying, recording or otherwise, without the written permission of the Consulting Engineer as copyright holder except as agreed for use on the project for the document was originally issued.

Legend:

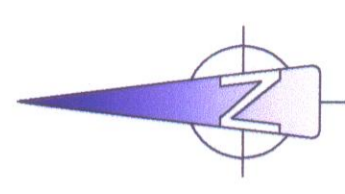

NOTE: Ordnance Survey Ireland Licence No. EN001602
(© Ordnance Survey Ireland Government of Ireland)

- Notes:
1. Figured Dimensions only to be taken from this drawing.
 2. All Drawings to be checked by the Contractor on site.
 3. Engineer to be informed of any discrepancies before any work commences.
 4. All levels relate to Ordnance Survey Datum at Mean High.

29 SEP 2005

Rev.	Date	By	Checked by



Fingal County Council
Comhairle Contae Fhine Gall

Project
KILSHANE CROSS
RECYCLING PARK


Drawing Title

Scale: 1:100 @ A1
Drawn by: Colin Peacock
Checked by: [Signature]
Date: September 2005
ENGINEER IN CHARGE: Sean Finlay





1234/01/317

Rev.

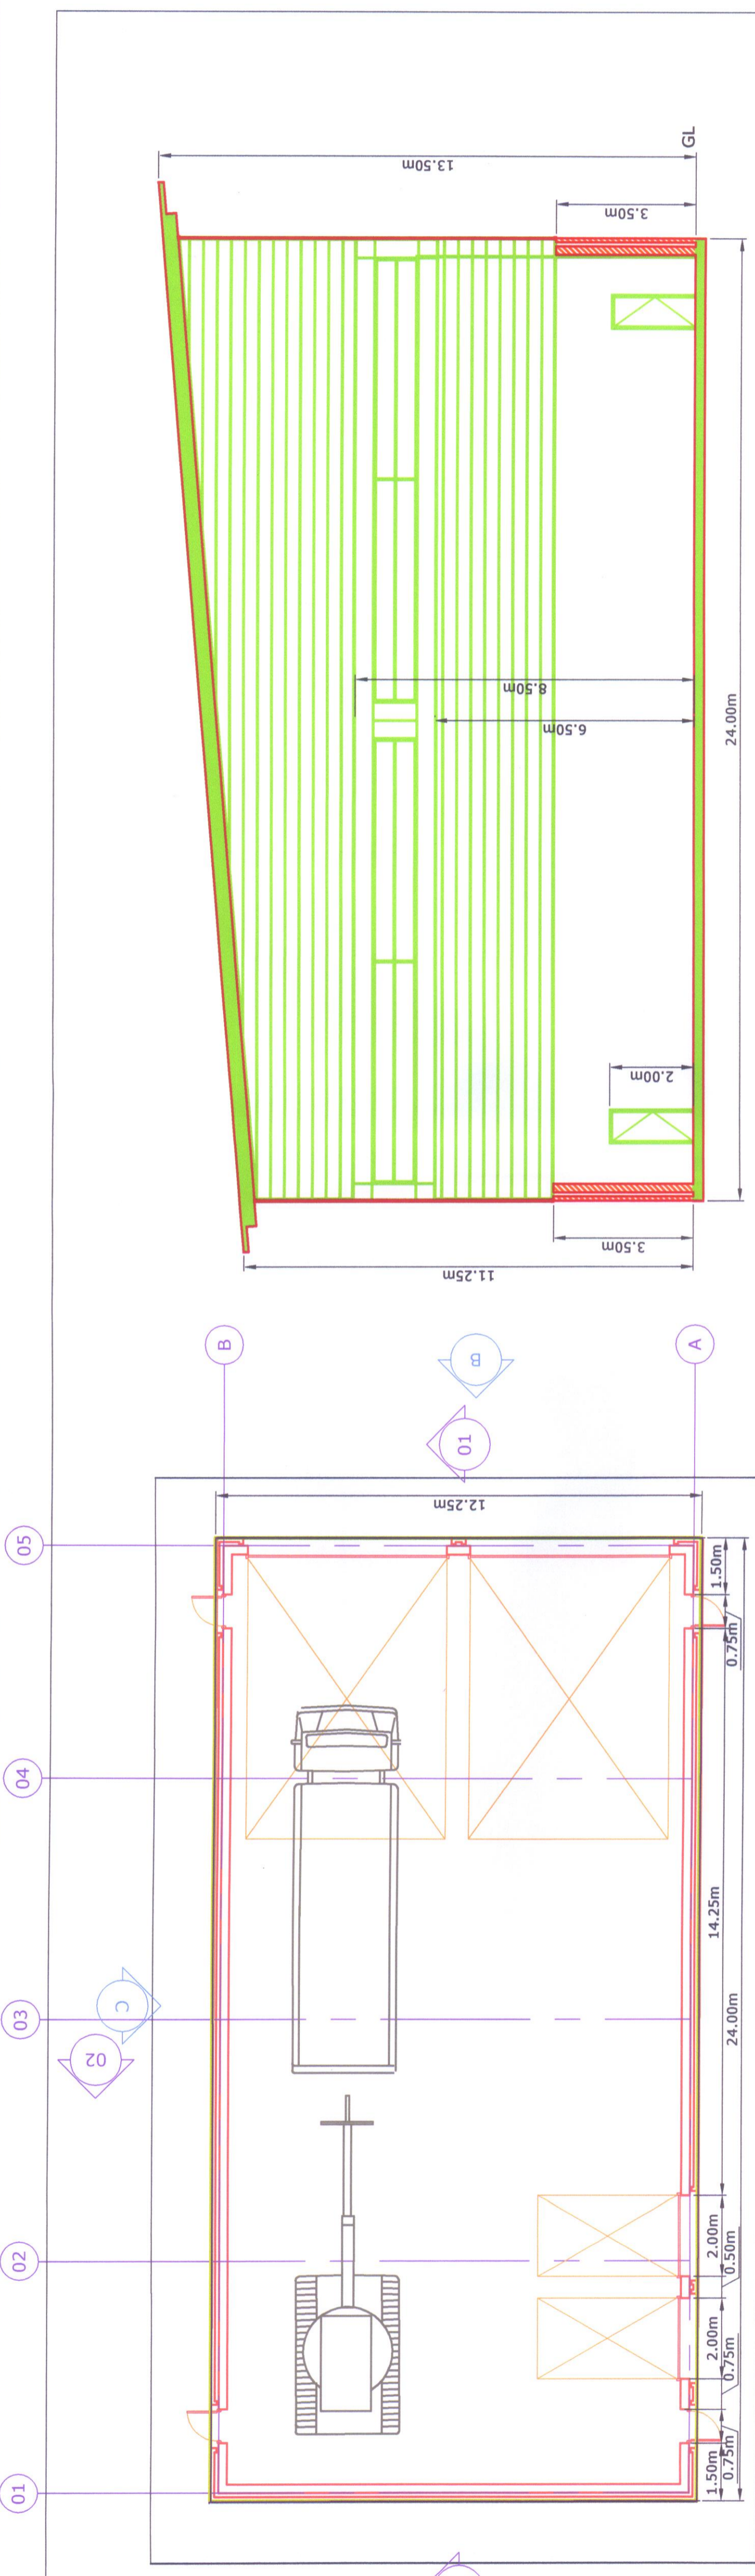


PLAN OF MAINTENANCE SHED


SECTION 01

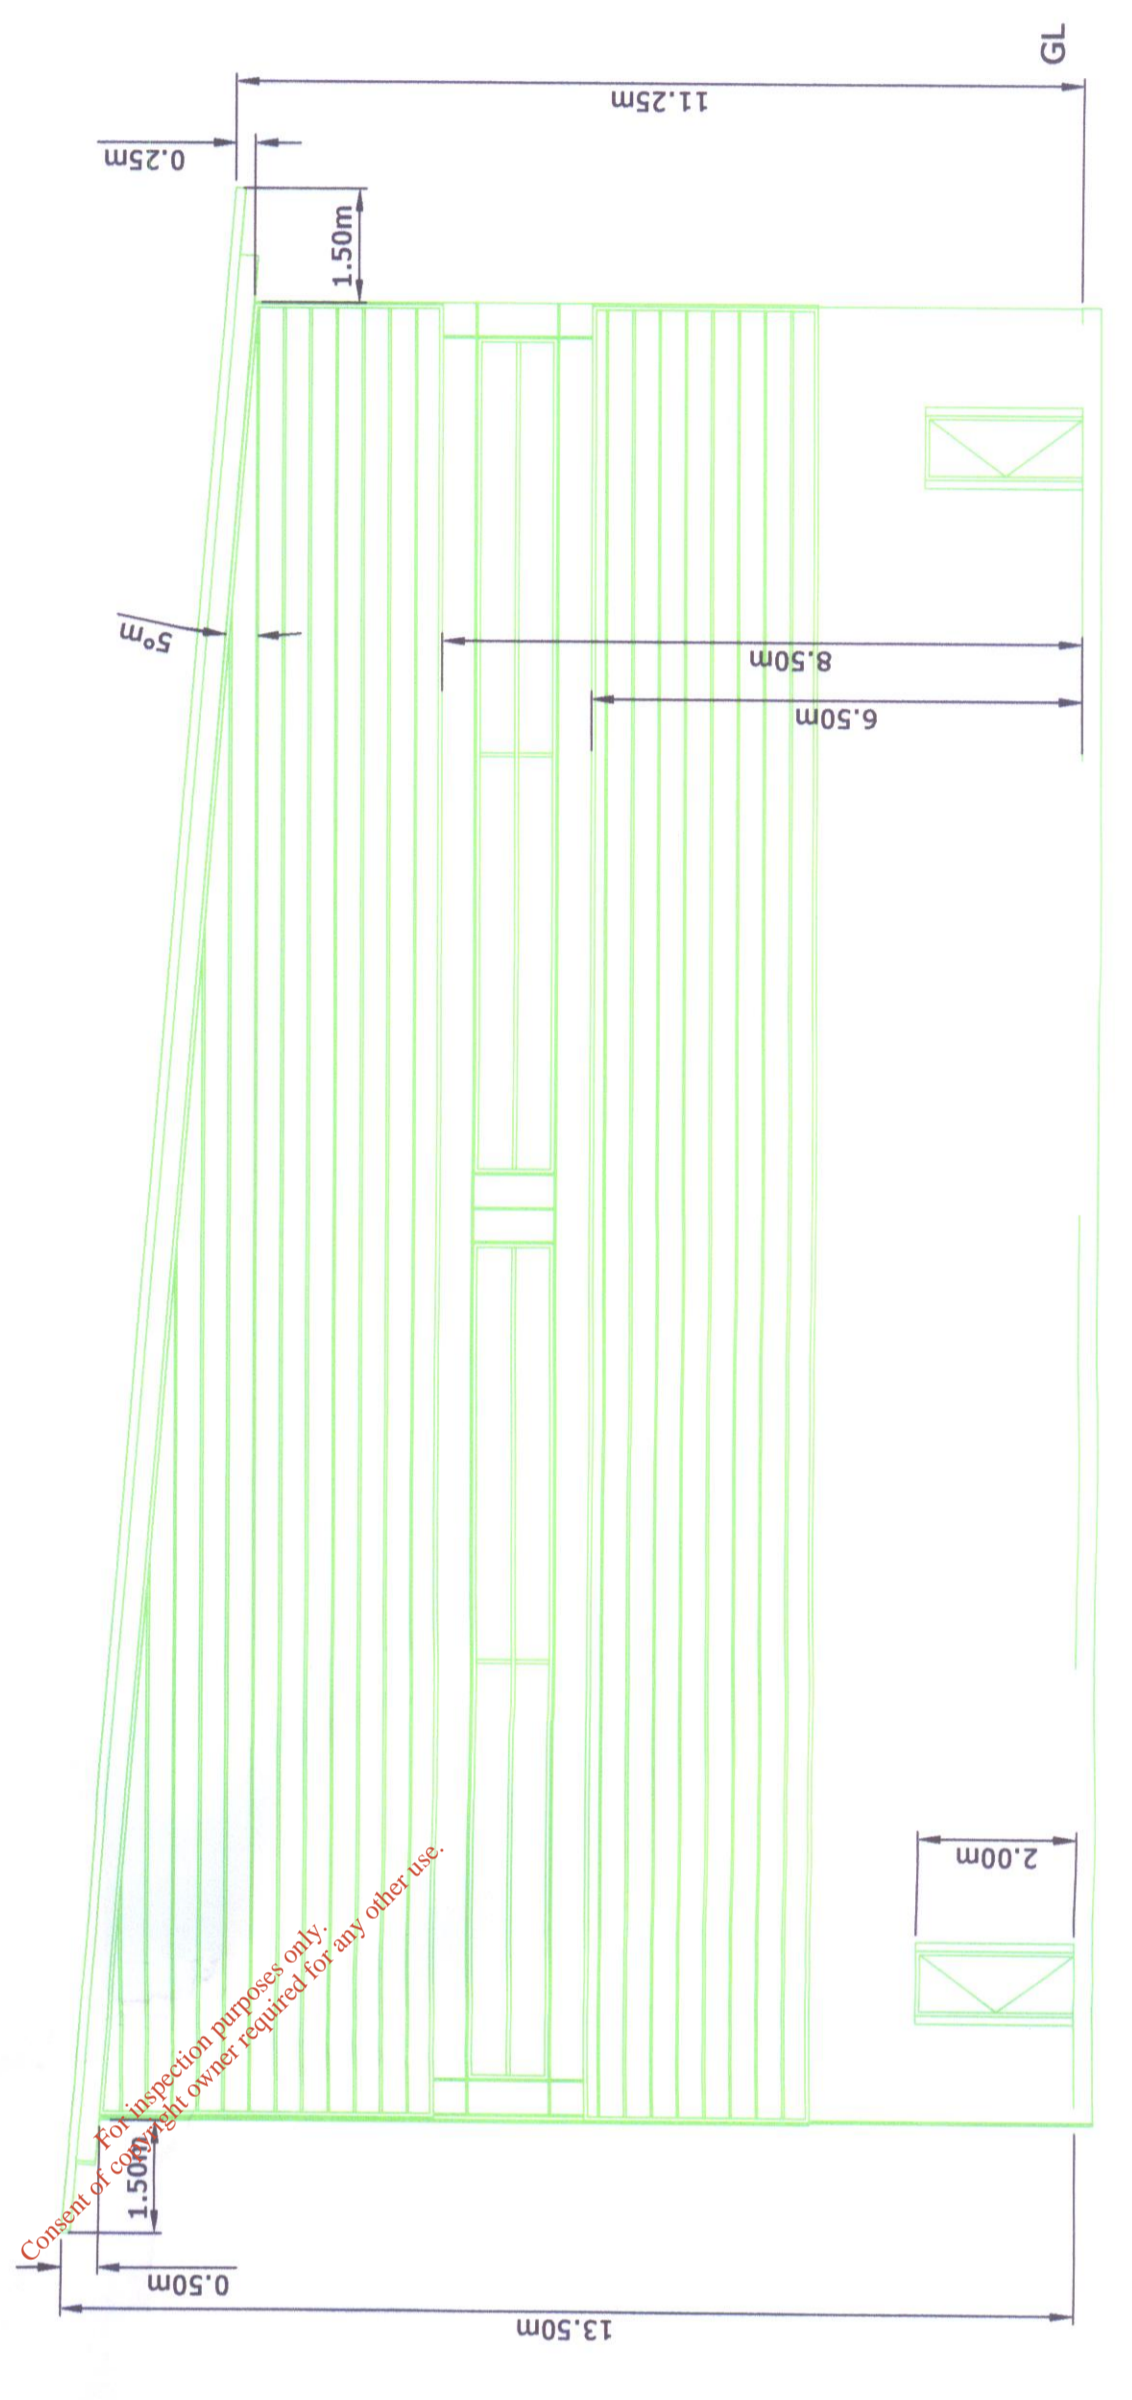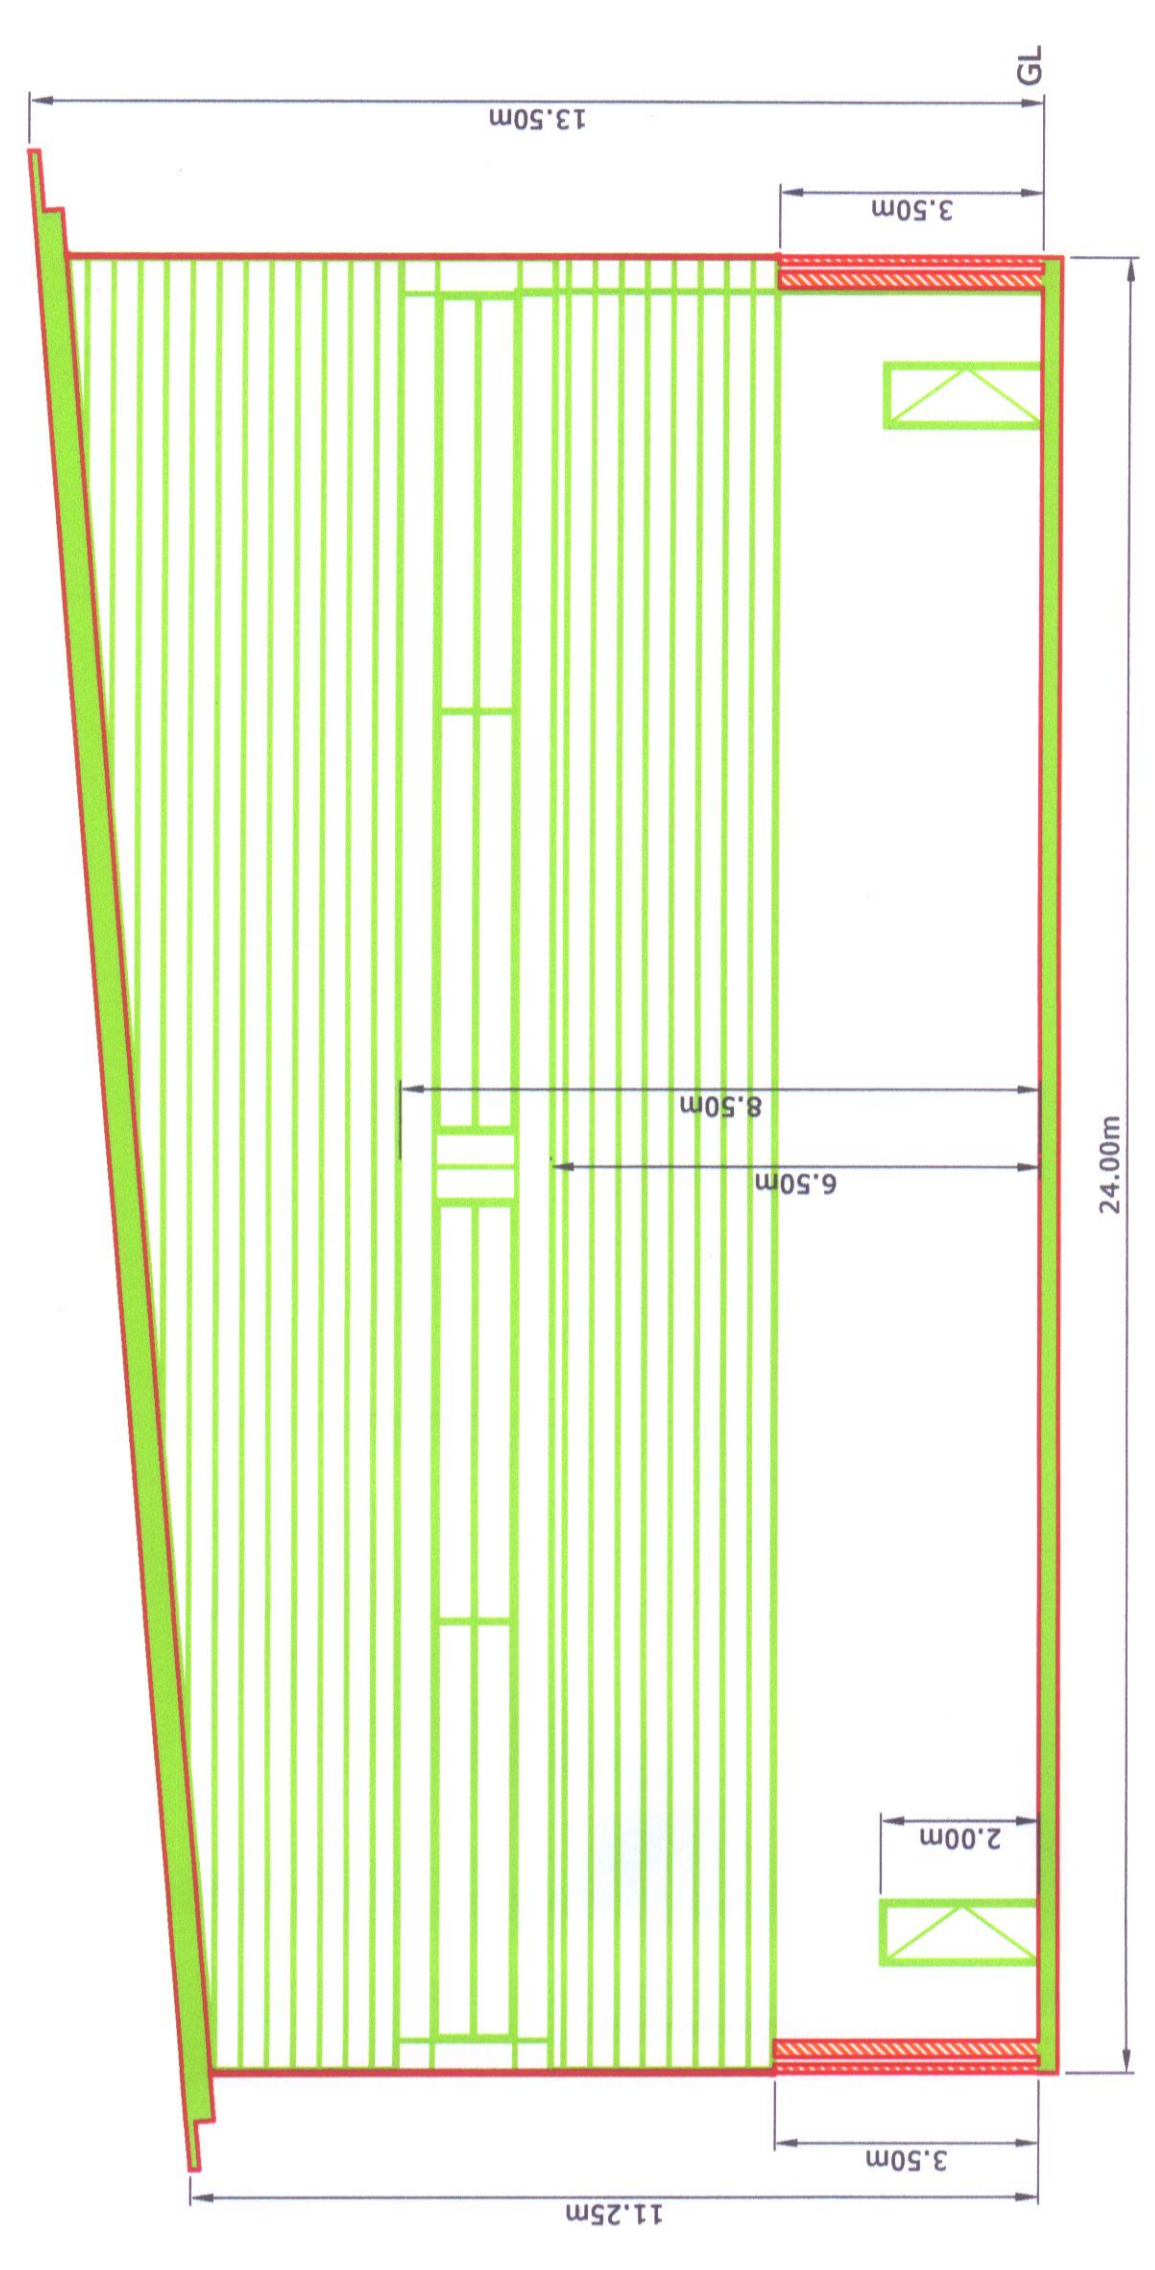

ELEVATION C

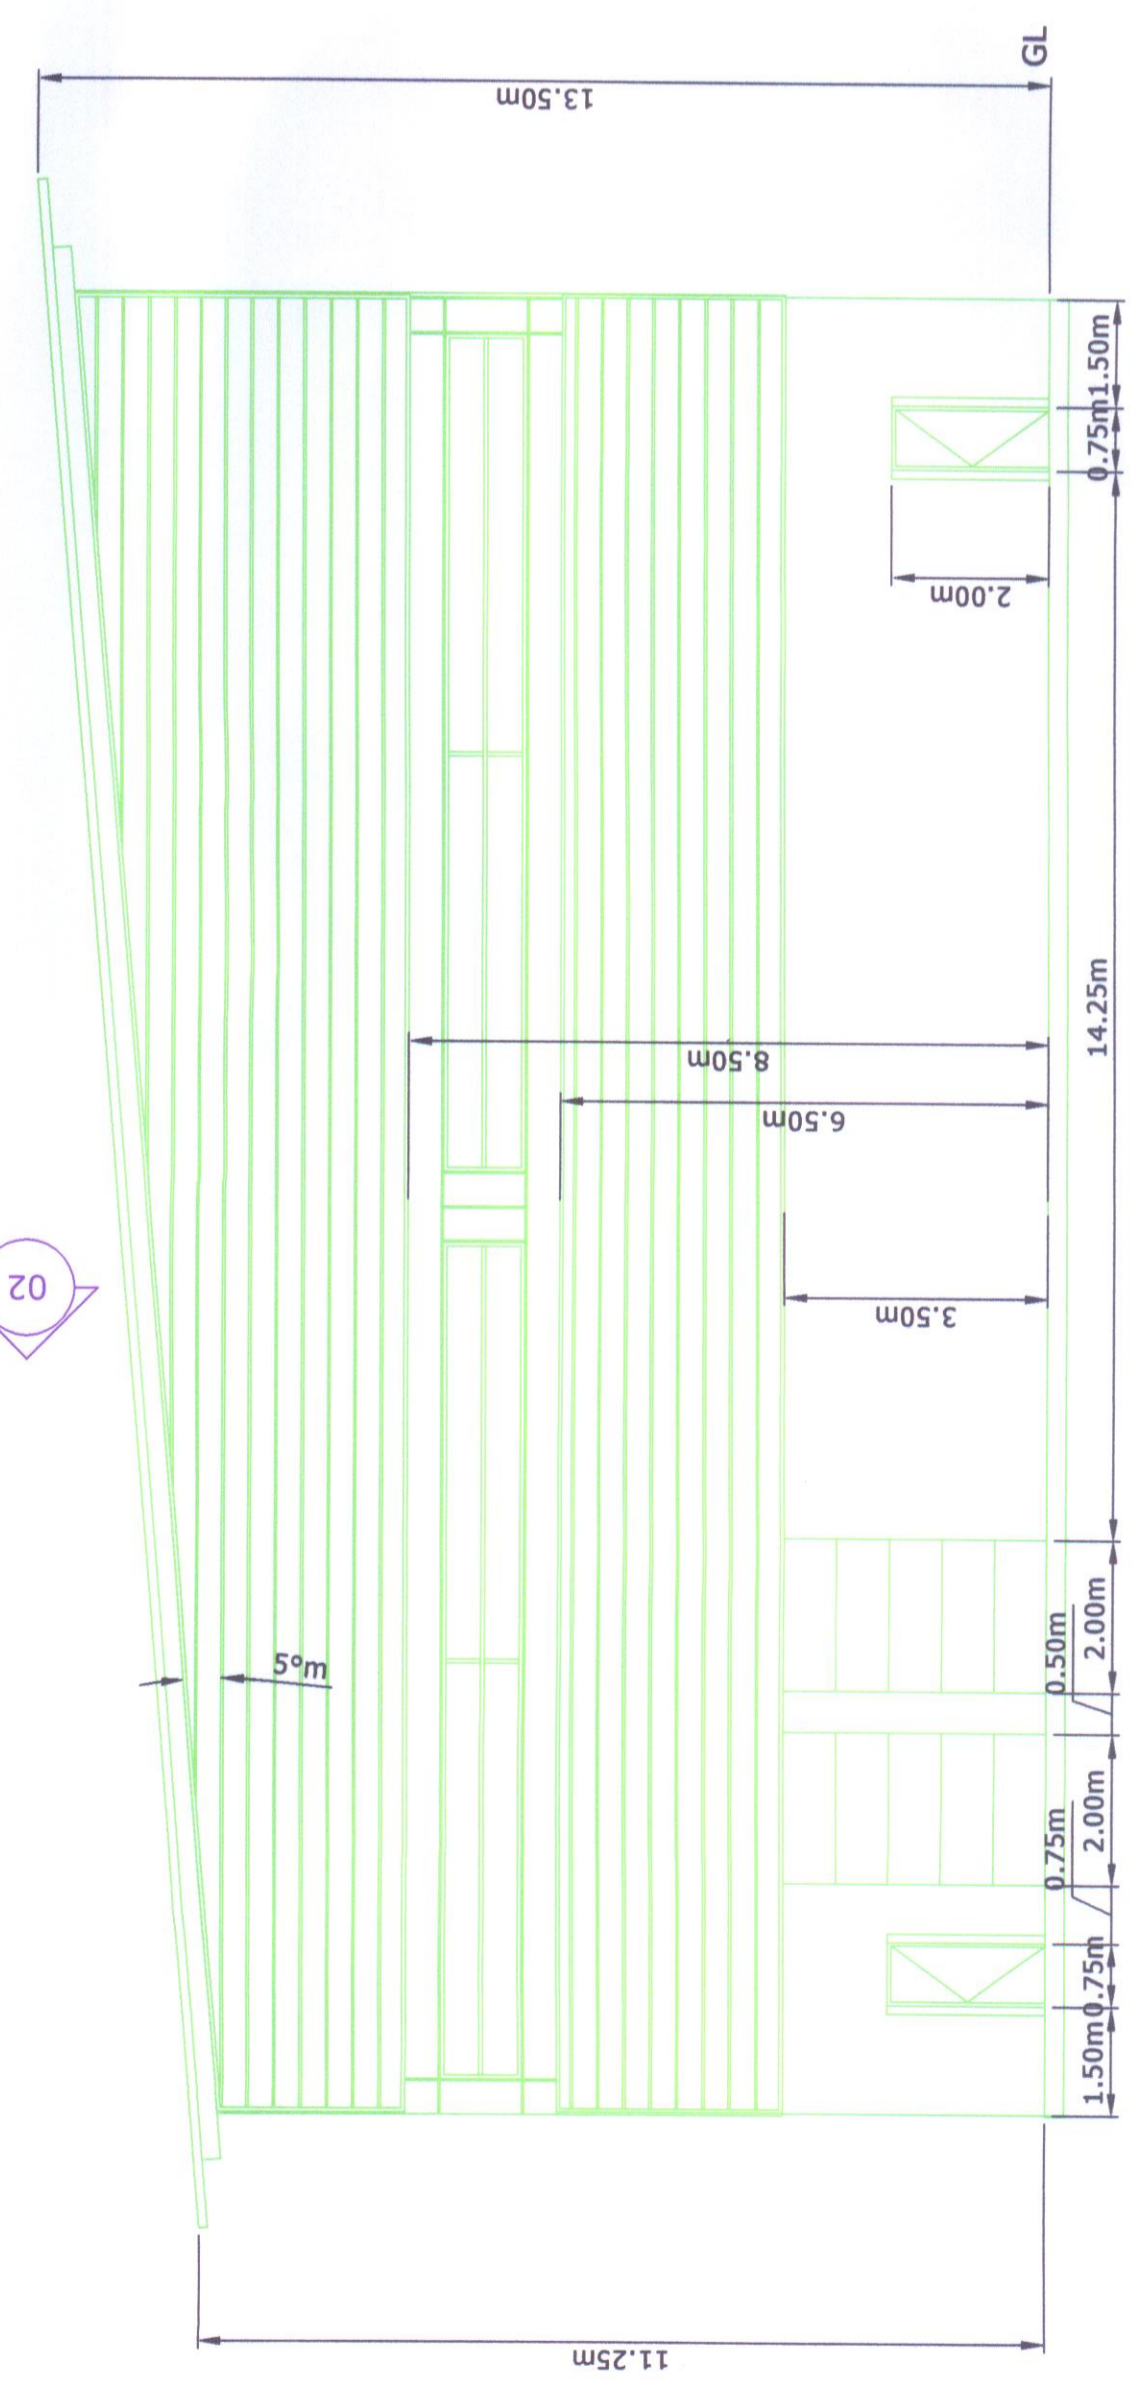


ELEVATION A

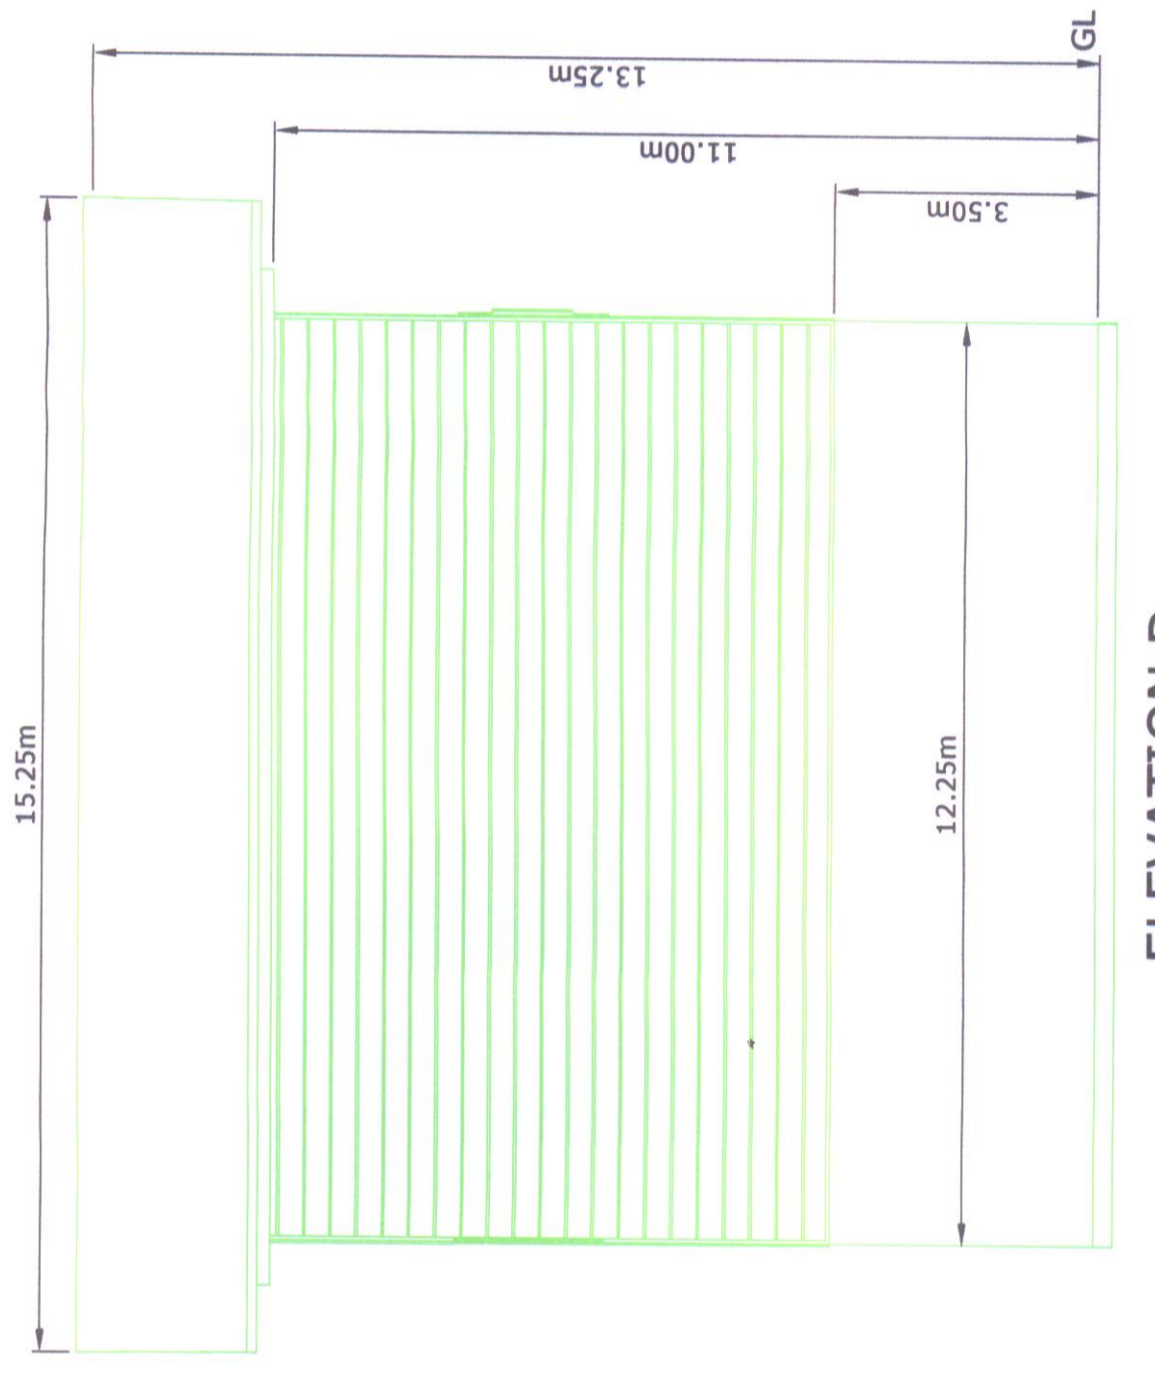

ELEVATION D



ELEVATION B

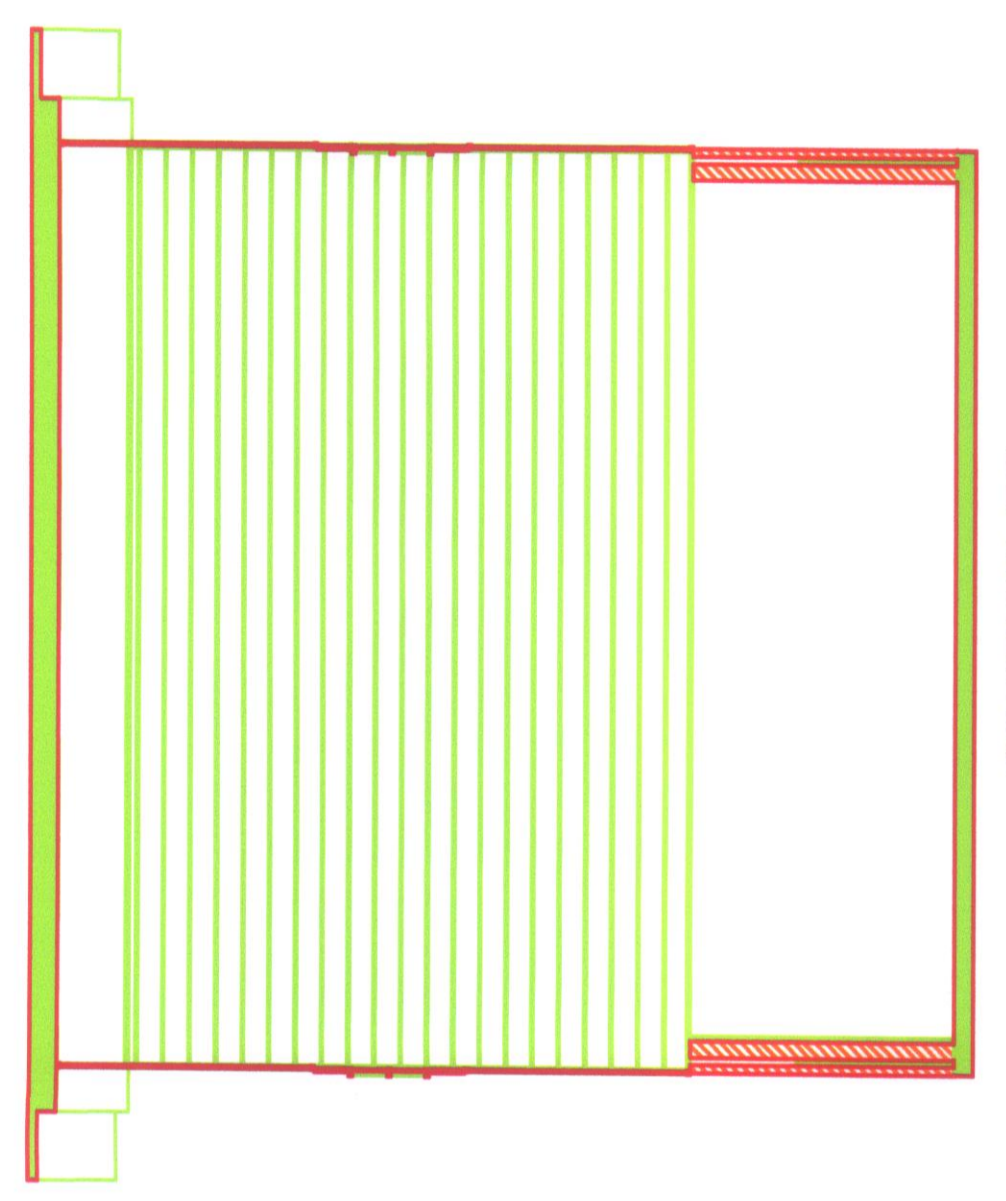

SECTION 02