


No part of this document may be re-produced or transmitted in any form or stored in any retrieval system of any nature without the written permission of the Consulting Engineer as copyright holder except as agreed for use on the project for the document was originally issued.

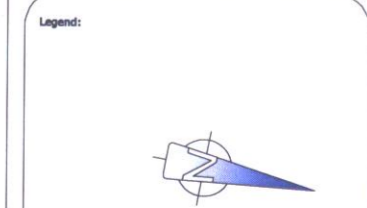

NOTE: Ordnance Survey Ireland Licence No. EN001602
(© Ordnance Survey Ireland Government of Ireland)

- Notes:
1. Figured Dimensions only to be taken from this drawing.
 2. All Drawings to be checked by the Contractor on site.
 3. Engineer to be informed of any discrepancies before any work commences.
 4. All levels relate to Ordnance Survey Datum at Main Head.

29 SEP 2005



suffix revisions date ini

Client
Fingal County Council
Comhairle Contae Fhine Gall

Project
KILSHANE CROSS
RECYCLING PARK


Drawing Title
C&D WASTE FACILITY
ADMINISTRATION BUILDING

Scale 1:100 @ A3
Drawn by Colin Peacock
Checked by DB
Date September 2005


ENGINEER IN CHARGE: Sean Finlay
TES
CONSULTING ENGINEERS
BLOCK 10-5,
BLANCHARDSTONE CORPORATE PARK,
DUBLIN 15,
IRELAND
TEL: 01 8546611
FAX: 01 8546612
email: admin@tes-engineers.com

Drawing No. 1234/01/209


Rev.

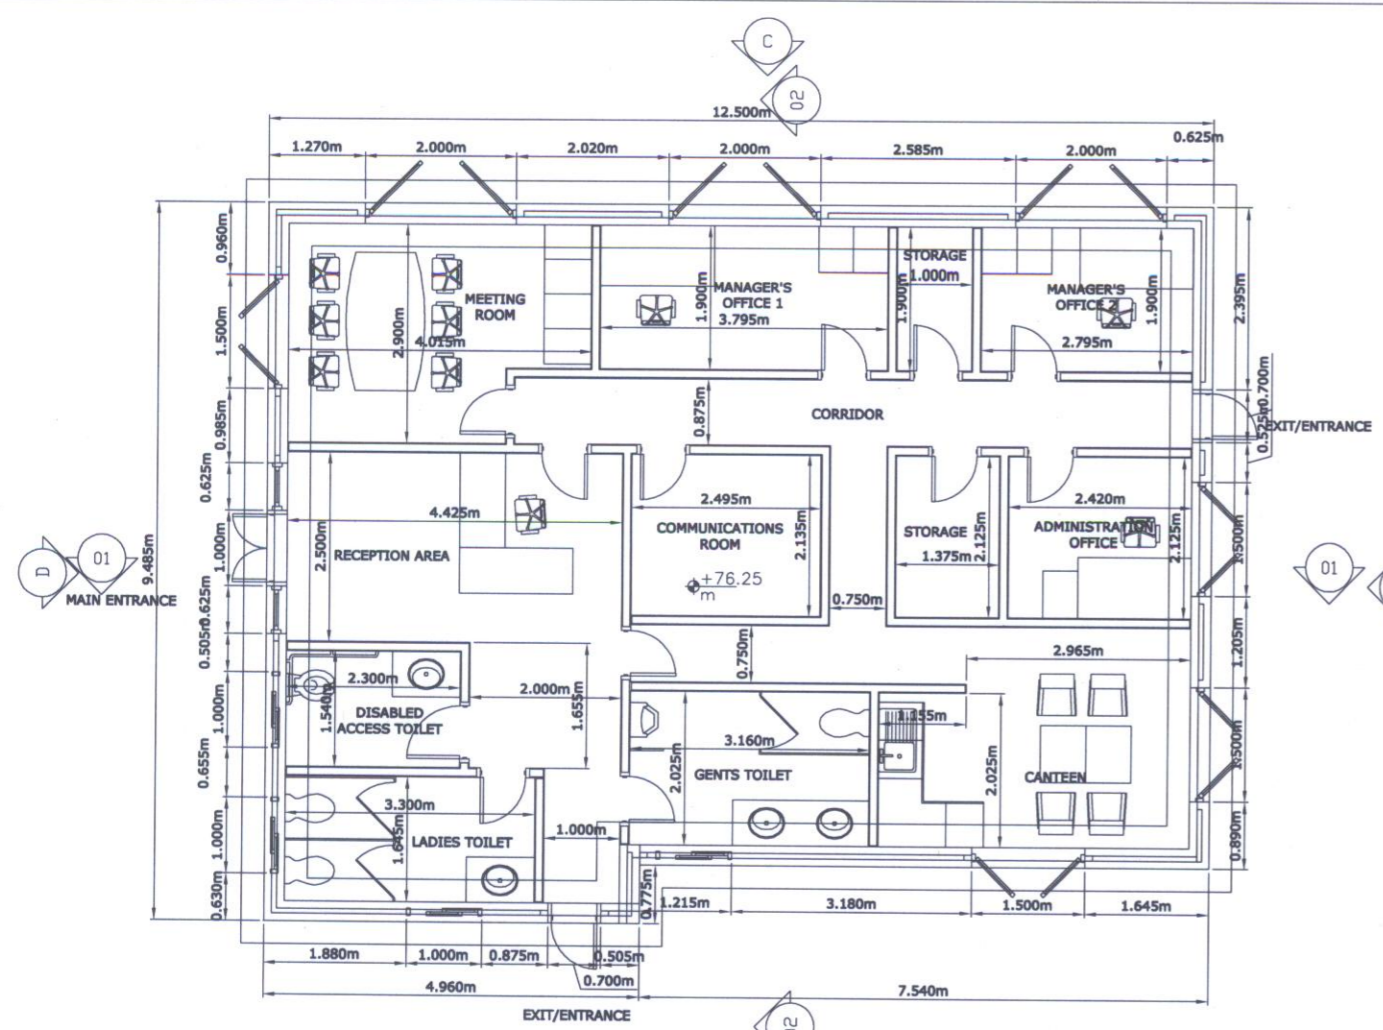


PLAN ON ADMINISTRATION BUILDING

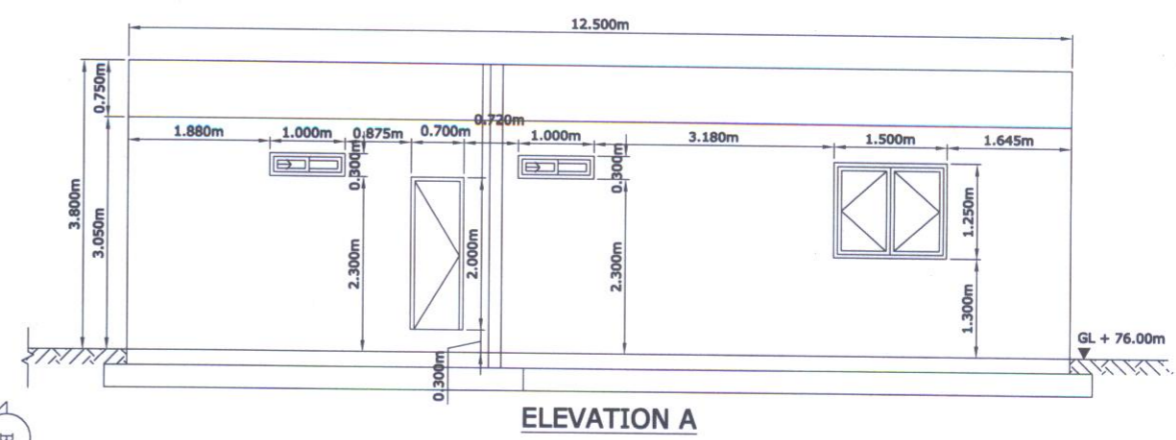


ELEVATION A

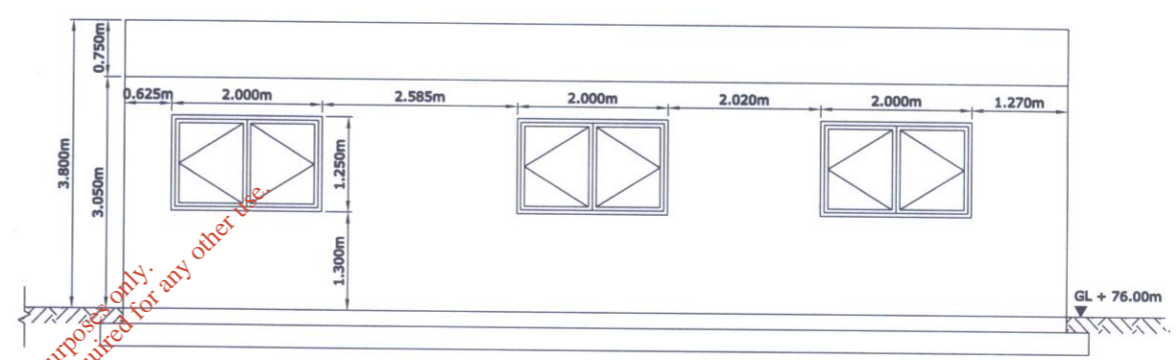


ELEVATION C

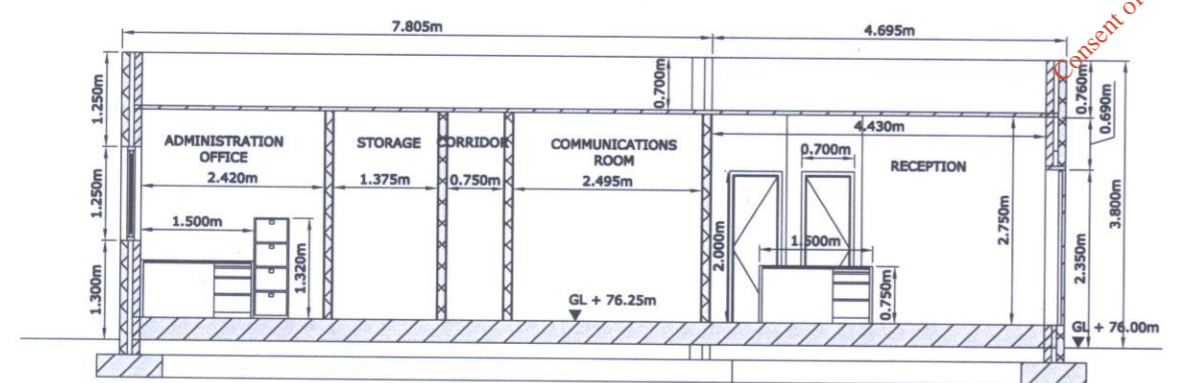


SECTION ON 01

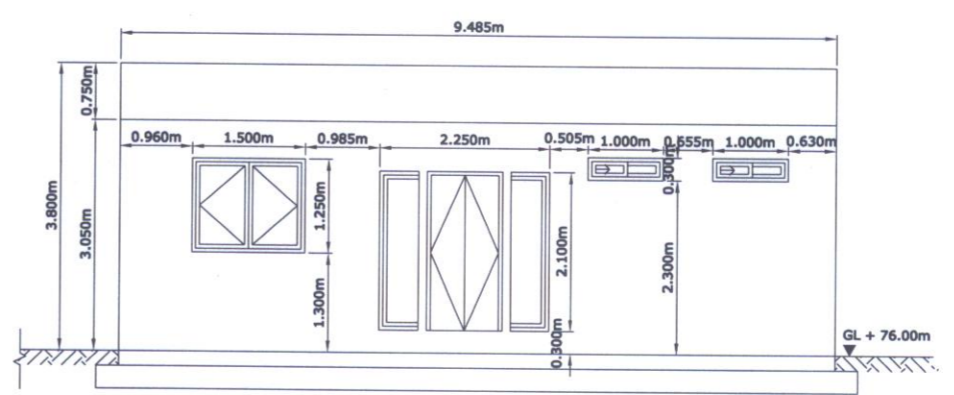

ELEVATION D

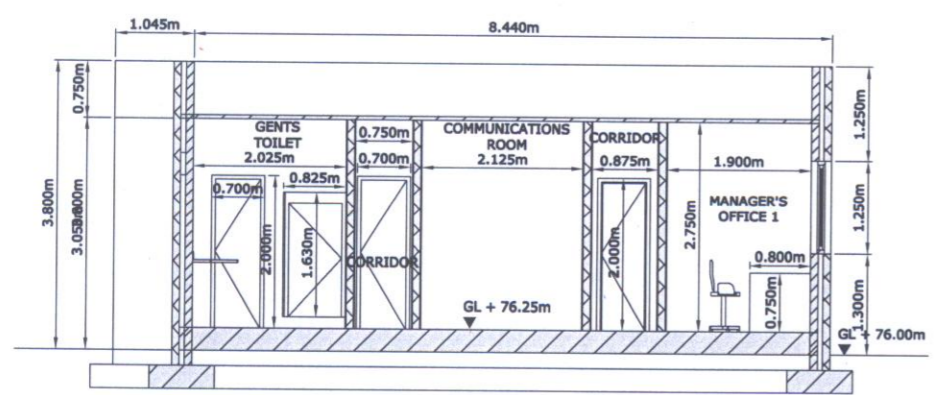

SECTION ON 02

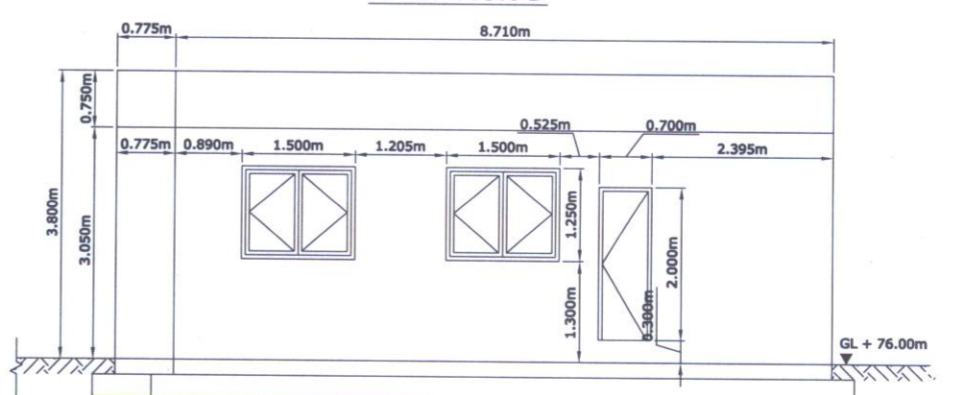

ELEVATION B

For inspection purposes only.
Consent of copyright owner required for any other use.