

No part of this document may be re-produced or transmitted in any form or stored in any retrieval system of any nature without the written permission of the Consulting Engineer as copyright holder except as agreed for use on the project for the document was originally issued.


Legend:

NOTE: Ordnance Survey Ireland Licence No. EN001402  
© Ordnance Survey Ireland Government of Ireland


Notes:

1. Figured Dimensions only to be taken from this drawing.
2. All Drawings to be checked by the Contractor on site.
3. Engineer to be informed of any discrepancies before any work commences.
4. All levels relate to Ordnance Survey Datum at Malin Head.

29 SEP 2005

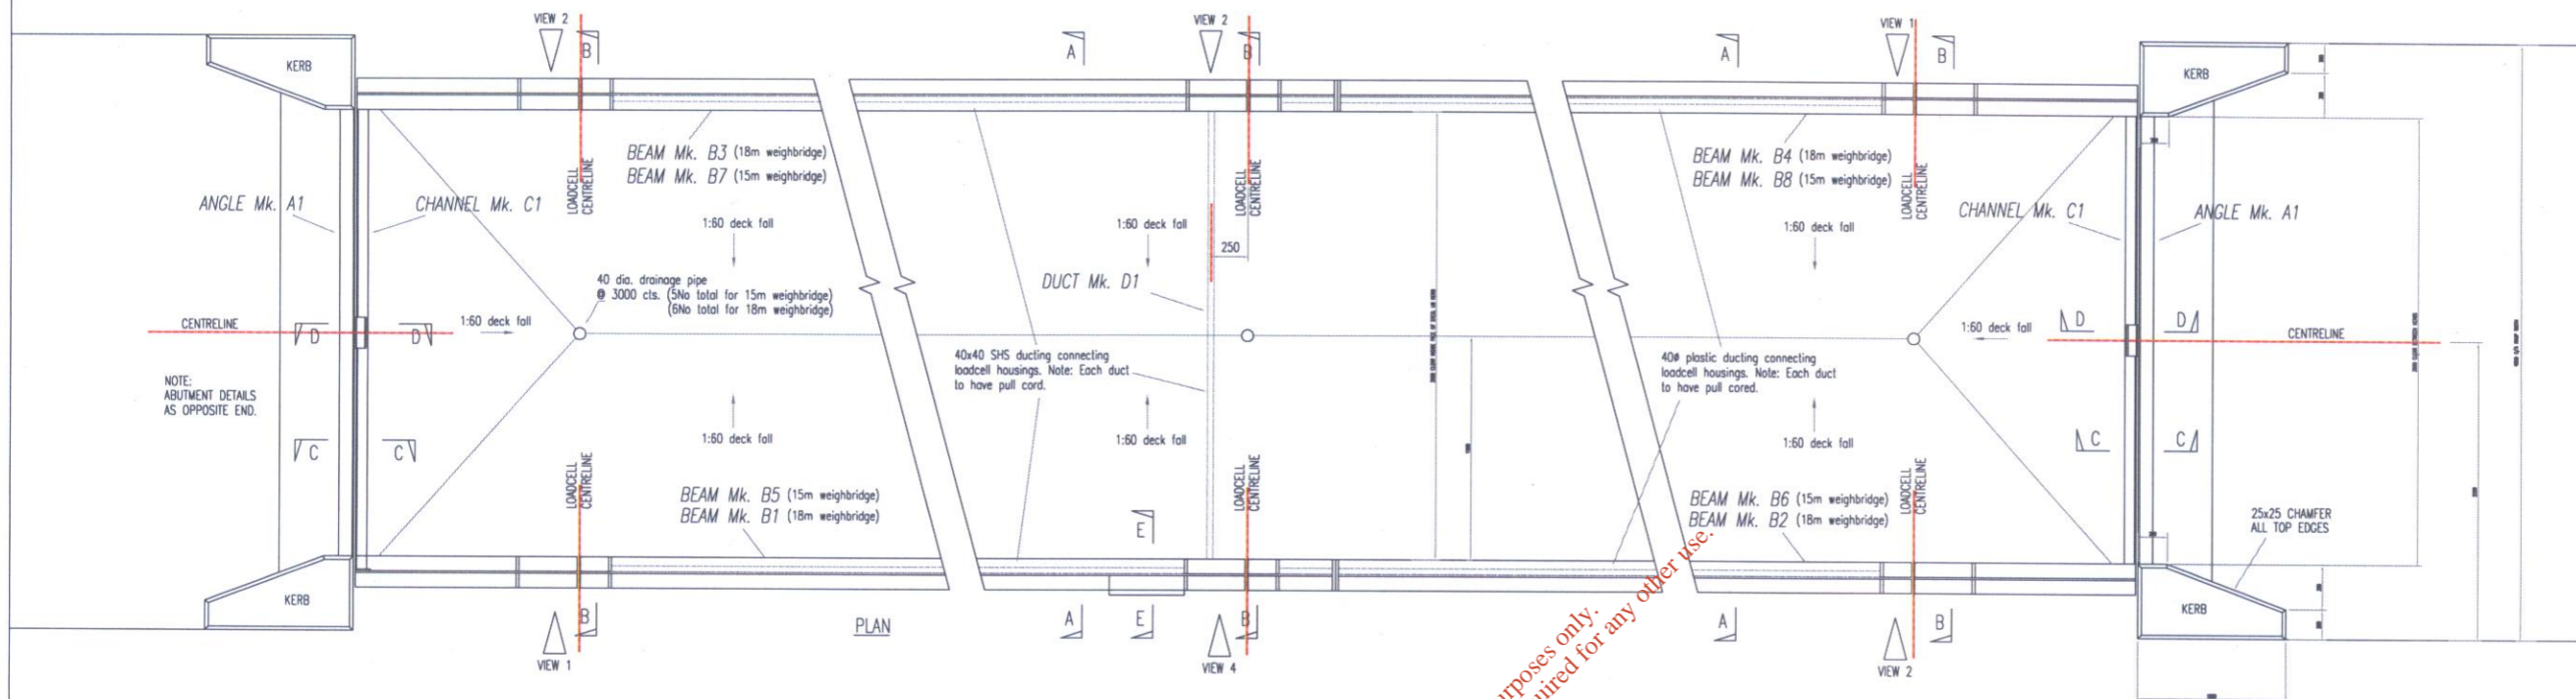

For inspection purposes only.  
Consent of copyright owner required for any other use.

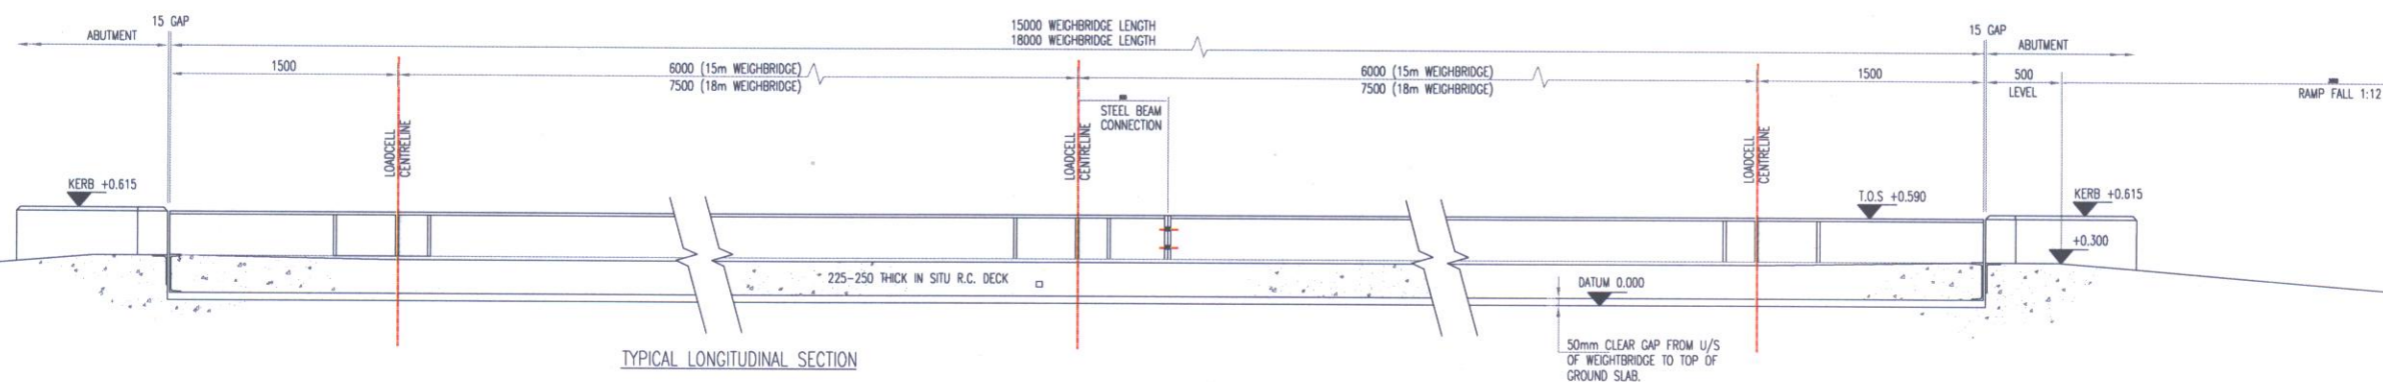

Revisions

no.	revisions	date	int.

Client  
**Fingal County Council**  
Comhairle Contae Fhine Gall

Project  
**KILSHANE CROSS RECYCLING PARK**

Drawing Title  
**WEIGHBRIDGE PLAN AND SECTION**

Scale 1:50 @ A3  
Drawn by Colin Peacock  
Checked by *VB*  
Date September 2005

ENGINEER IN CHARGE: Sean Finlay

BLACK 10-5  
BLANK/REPRODUCTION CORPORATE PAPER  
CLASSIFIED  
IRELAND  
TEL: 01 800 4405  
FAX: 01 800 4410  
email: info@tes.ie

Drawing No. 1234/01/212

Rev.