

No part of this document may be re-produced or transmitted in any form or stored in any retrieval system of any nature without the written permission of the Consulting Engineer as copyright holder except as agreed for use on the project for the document was originally issued.



NOTE: Ordnance Survey Ireland Licence No. EN001602
(© Ordnance Survey Ireland Government of Ireland)

- Notes:
1. Figured Dimensions only to be taken from this drawing.
 2. All Drawings to be checked by the Contractor on site.
 3. Engineer to be informed of any discrepancies before any work commences.
 4. All levels relate to Ordnance Survey Datum at Malin Head.

29 SEP 2005

Rev.	Revisions	Date	Int.

Client
Fingal County Council
Comhairle Contae Fhine Gall


Project
KILSHANE CROSS RECYCLING PARK

Drawing Title
**MAINTENANCE SHED
PLAN, ELEVATIONS AND SECTIONS**


Scale 1 : 200 @ A3
Drawn by Colin Peacock
Checked by DB
Date September 2005
ENGINEER IN CHARGE: Sean Finlay

TES
CONSULTING ENGINEERS
BLACK ID-A,
BLANCHARDSTOWN CORPORATE PARK,
DUBLIN 15,
IRELAND
TEL: 01 8004011
FAX: 01 8004118
email: info@tes.ie


Drawing No. 1234/01/217

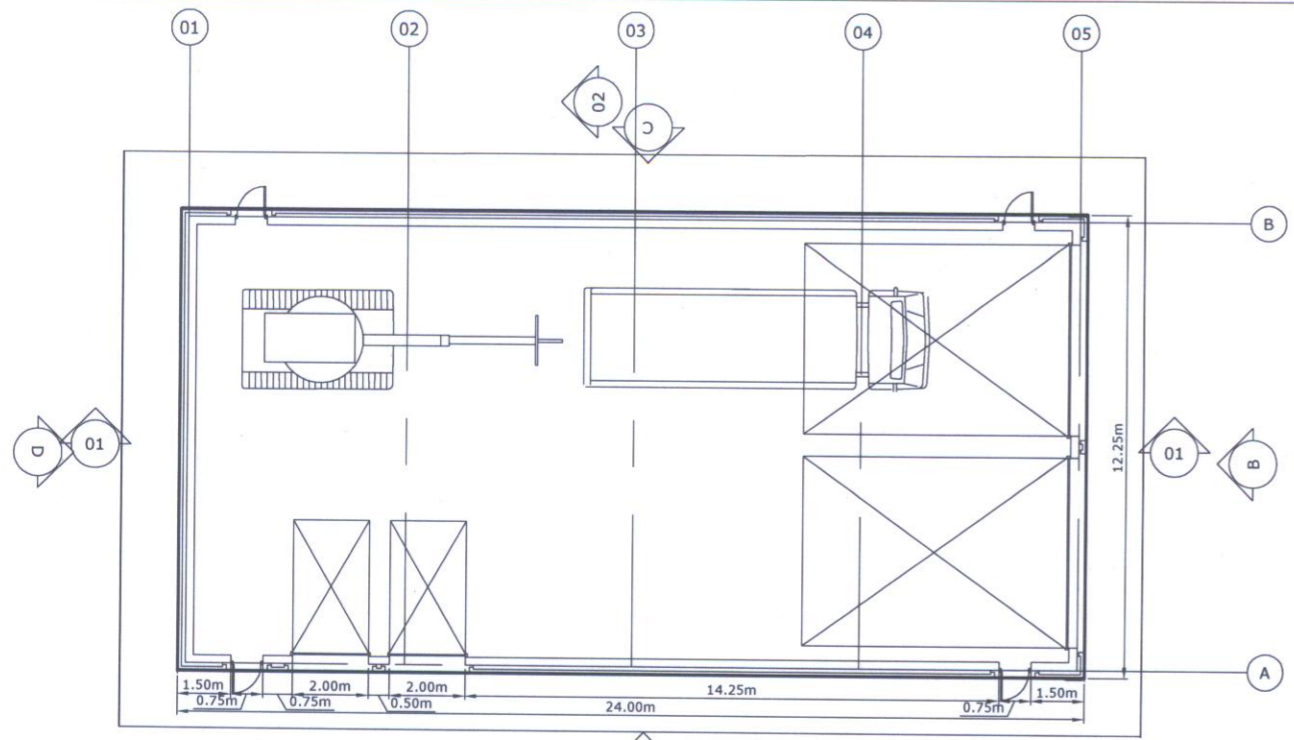


PLAN OF MAINTENANCE SHED

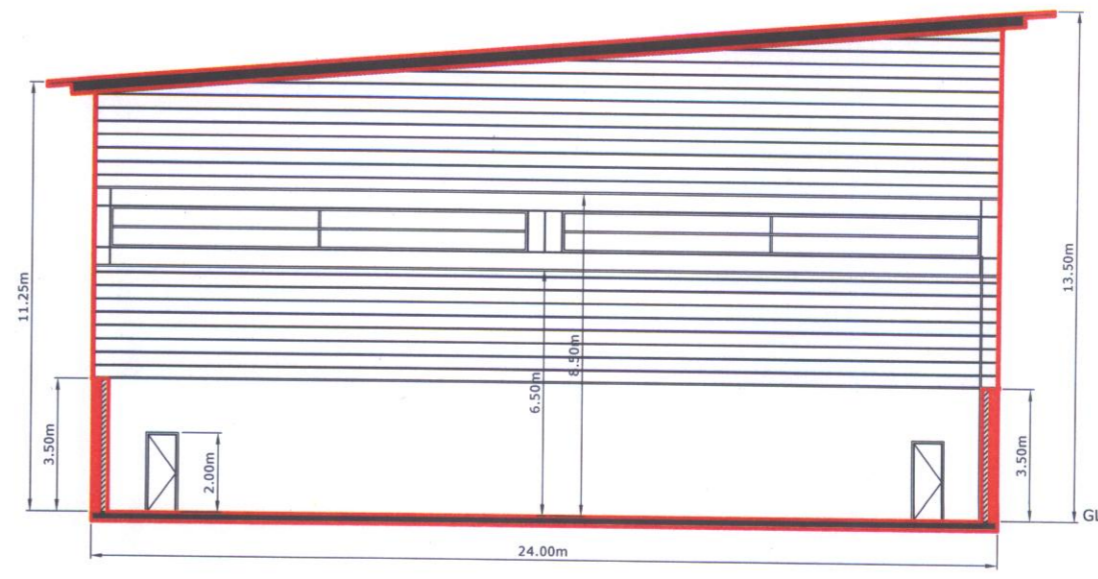


SECTION 01

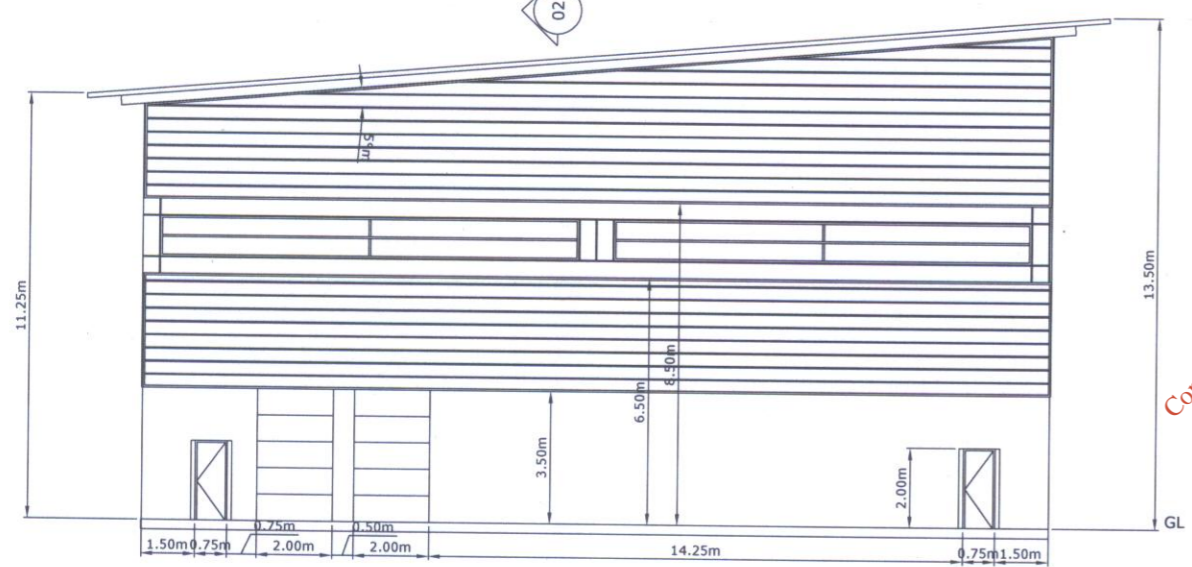


ELEVATION A

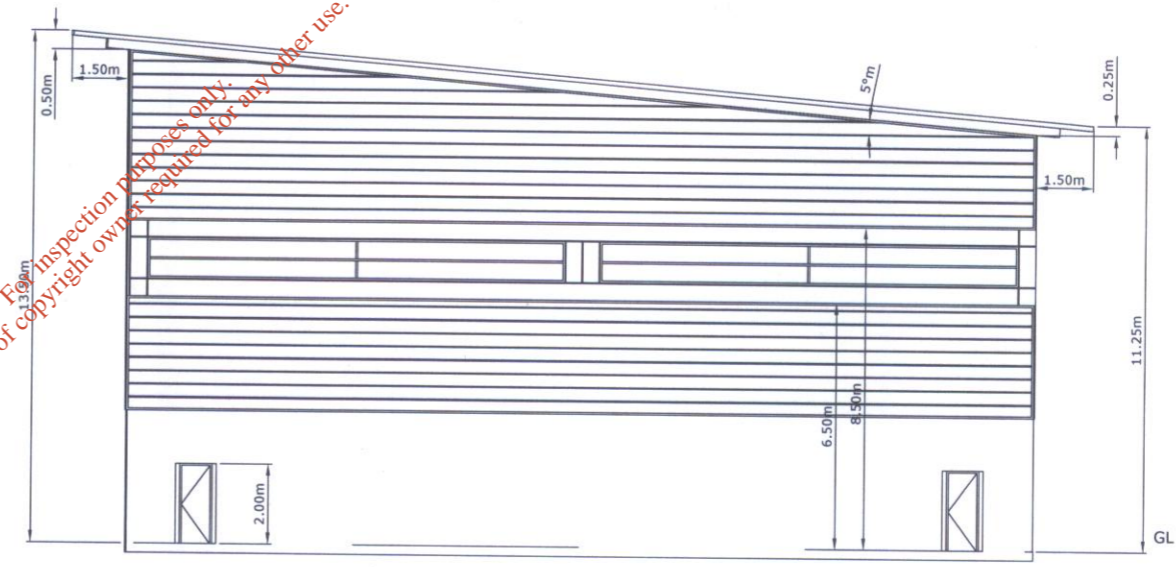


ELEVATION C

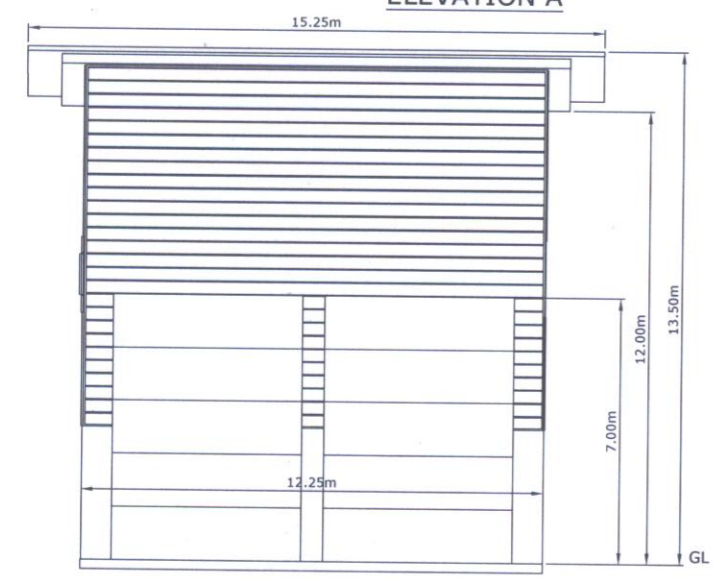

ELEVATION B

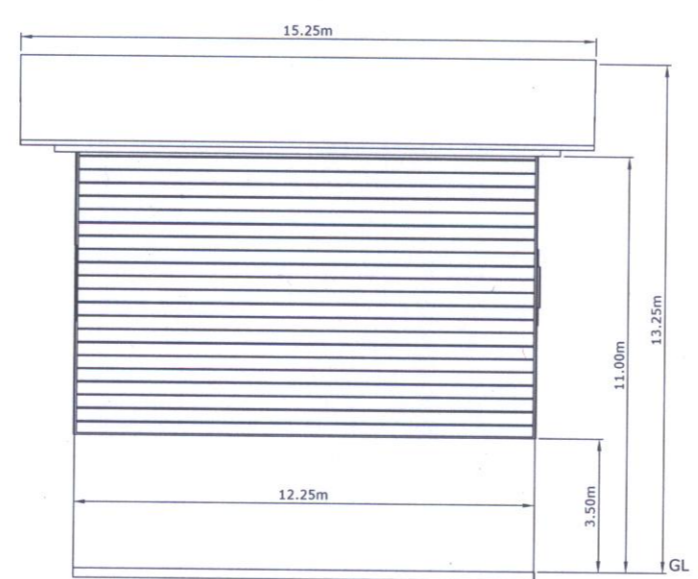

ELEVATION D

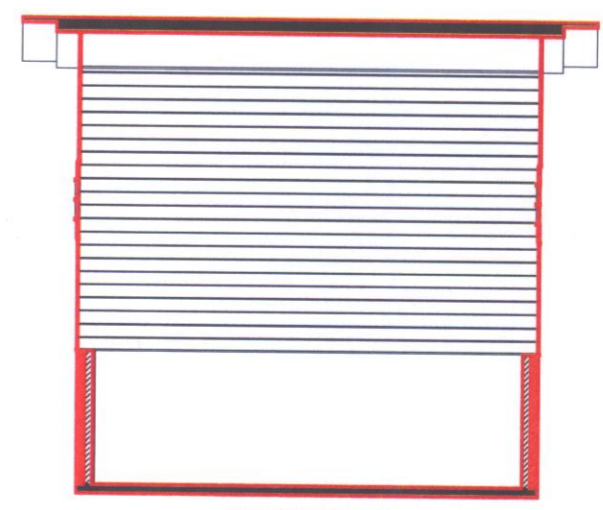

SECTION 02

For inspection purposes only.
Consent of copyright owner required for any other use.