




Fingal County Council
Comhairle Contae Fhine Gall

29 SEP 2005

KILSHANE CROSS RECYCLING PARK

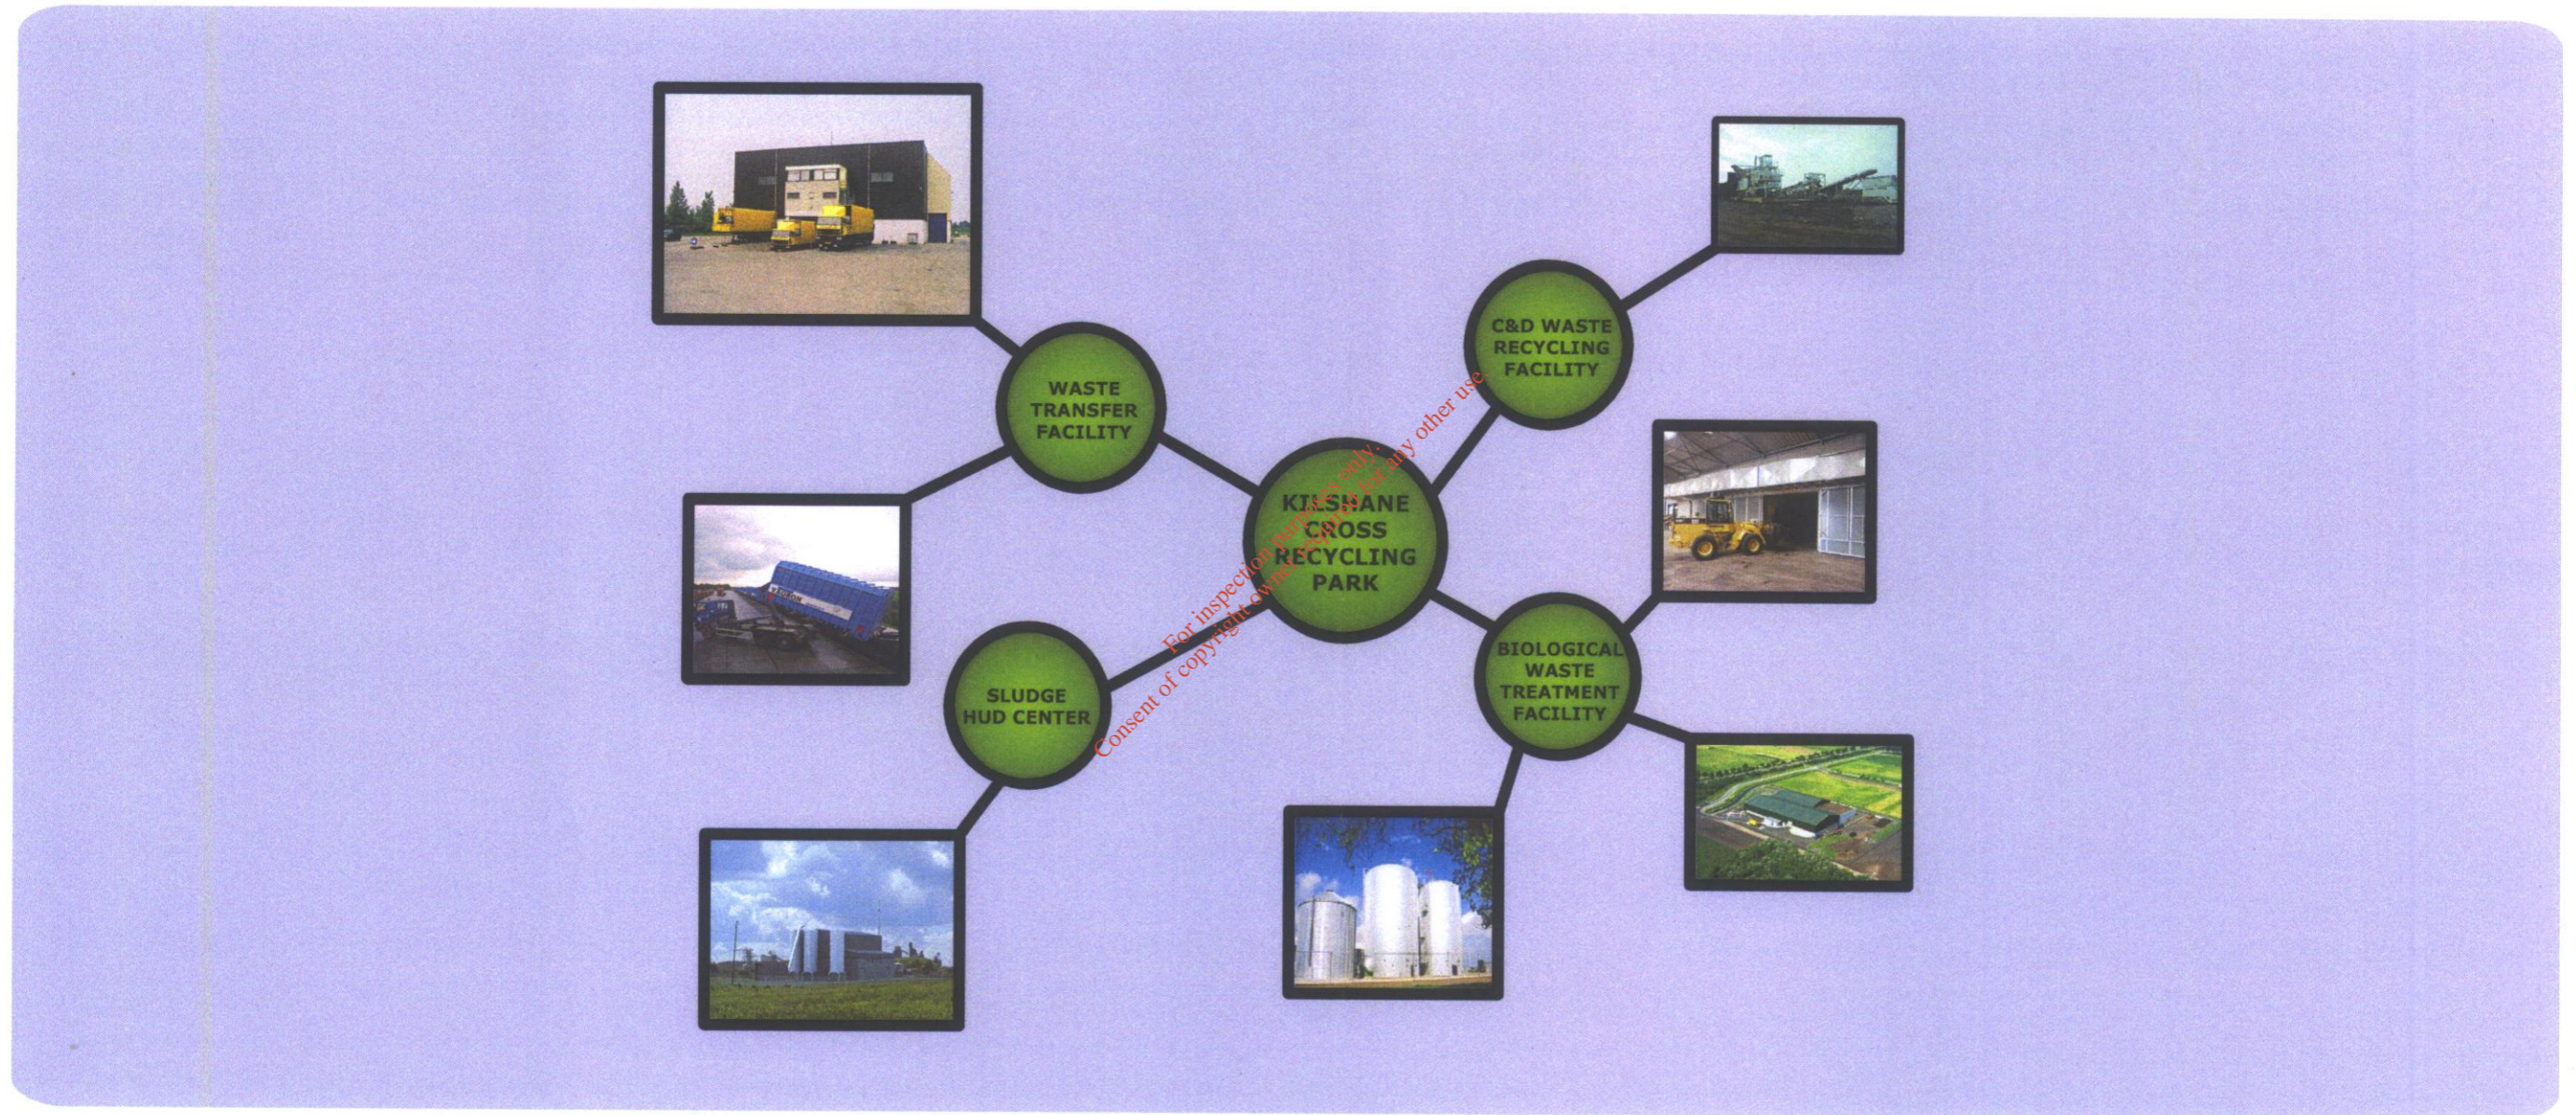


ENVIRONMENTAL IMPACT STATEMENT

VOLUME IV: DRAWINGS

SEPTEMBER 2005

No part of this document may be re-produced or transmitted in any form or stored in any retrieval system of any nature without the written permission of the Consulting Engineer as copyright holder except as agreed for use on the project for the document was originally issued.

Legend:



29 SEP 2005

Extract from OSI Discovery Series 1/50,000 Sheet No.50
 NOTE: Ordnance Survey Ireland Licence No. EN001602
 © Ordnance Survey Ireland Government of Ireland

- Notes:
1. Figured Dimensions only to be taken from this drawing.
 2. All Drawings to be checked by the Contractor on site.
 3. Engineer to be informed of any discrepancies before any work commences.
 4. All levels relate to Ordnance Survey Datum at Mean Head.




| no. | revision | date | by |
|-----|----------|------|----|
| | | | |
| | | | |
| | | | |



Project: KILSANE CROSS RECYCLING PARK

Drawing Title: SITE LOCATION

| | | |
|-------------------------|---------------------------------|----------------------|
| Scale: 1/20,000 @ A3 | Checked by: Dermot Burke | Date: September 2005 |
| Drawn by: Colin Peacock | ENGINEER IN CHARGE: Sean Finlay | |



BATES CONSULTING ENGINEERS
 Drawing No. 1234/01/200

