








No part of this document may be re-produced or transmitted in any form or stored in any retrieval system of any nature without the written permission of the Consulting Engineer as copyright holder except as agreed for use on the project for the document was originally issued.

Legend:




-  LAND OWNERSHIP
-  PROPOSED SITE BOUNDARY
-  INHABITED HOUSE
-  FARM BUILDING
-  COMMERCIAL/INDUSTRIAL BUILDING
-  OTHER

Extract from OSI 6 Inch Series Sheet No. 13 Dublin
 NOTE: Ordnance Survey Ireland Licence No. 04001602
 (© Ordnance Survey Ireland Government of Ireland)

- Notes:
1. Figured Dimensions only to be taken from this drawing.
 2. All Drawings to be checked by the Contractor on site.
 3. Engineer to be informed of any discrepancies before any work commences.
 4. All levels relate to Ordnance Survey Datum at Main Head.

29 SEP 2005

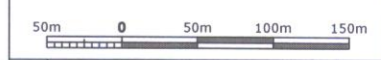


Rev.	Revisions	Client	Date	Int.



Fingal County Council
Comhairle Contae Fhine Gall

Project
KILSHANE CROSS RECYCLING PARK

Drawing Title
LAND OWNERSHIP & LOCAL RESIDENCES

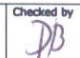
Scale 1/5000@A3	Checked by 	Date
Drawn by Colin Peacock		September 2005
ENGINEER IN CHARGE: Sean Finlay		



TES
 CONSULTING ENGINEERS

Drawing No. 1234/01/201

Rev.									
------	--	--	--	--	--	--	--	--	--

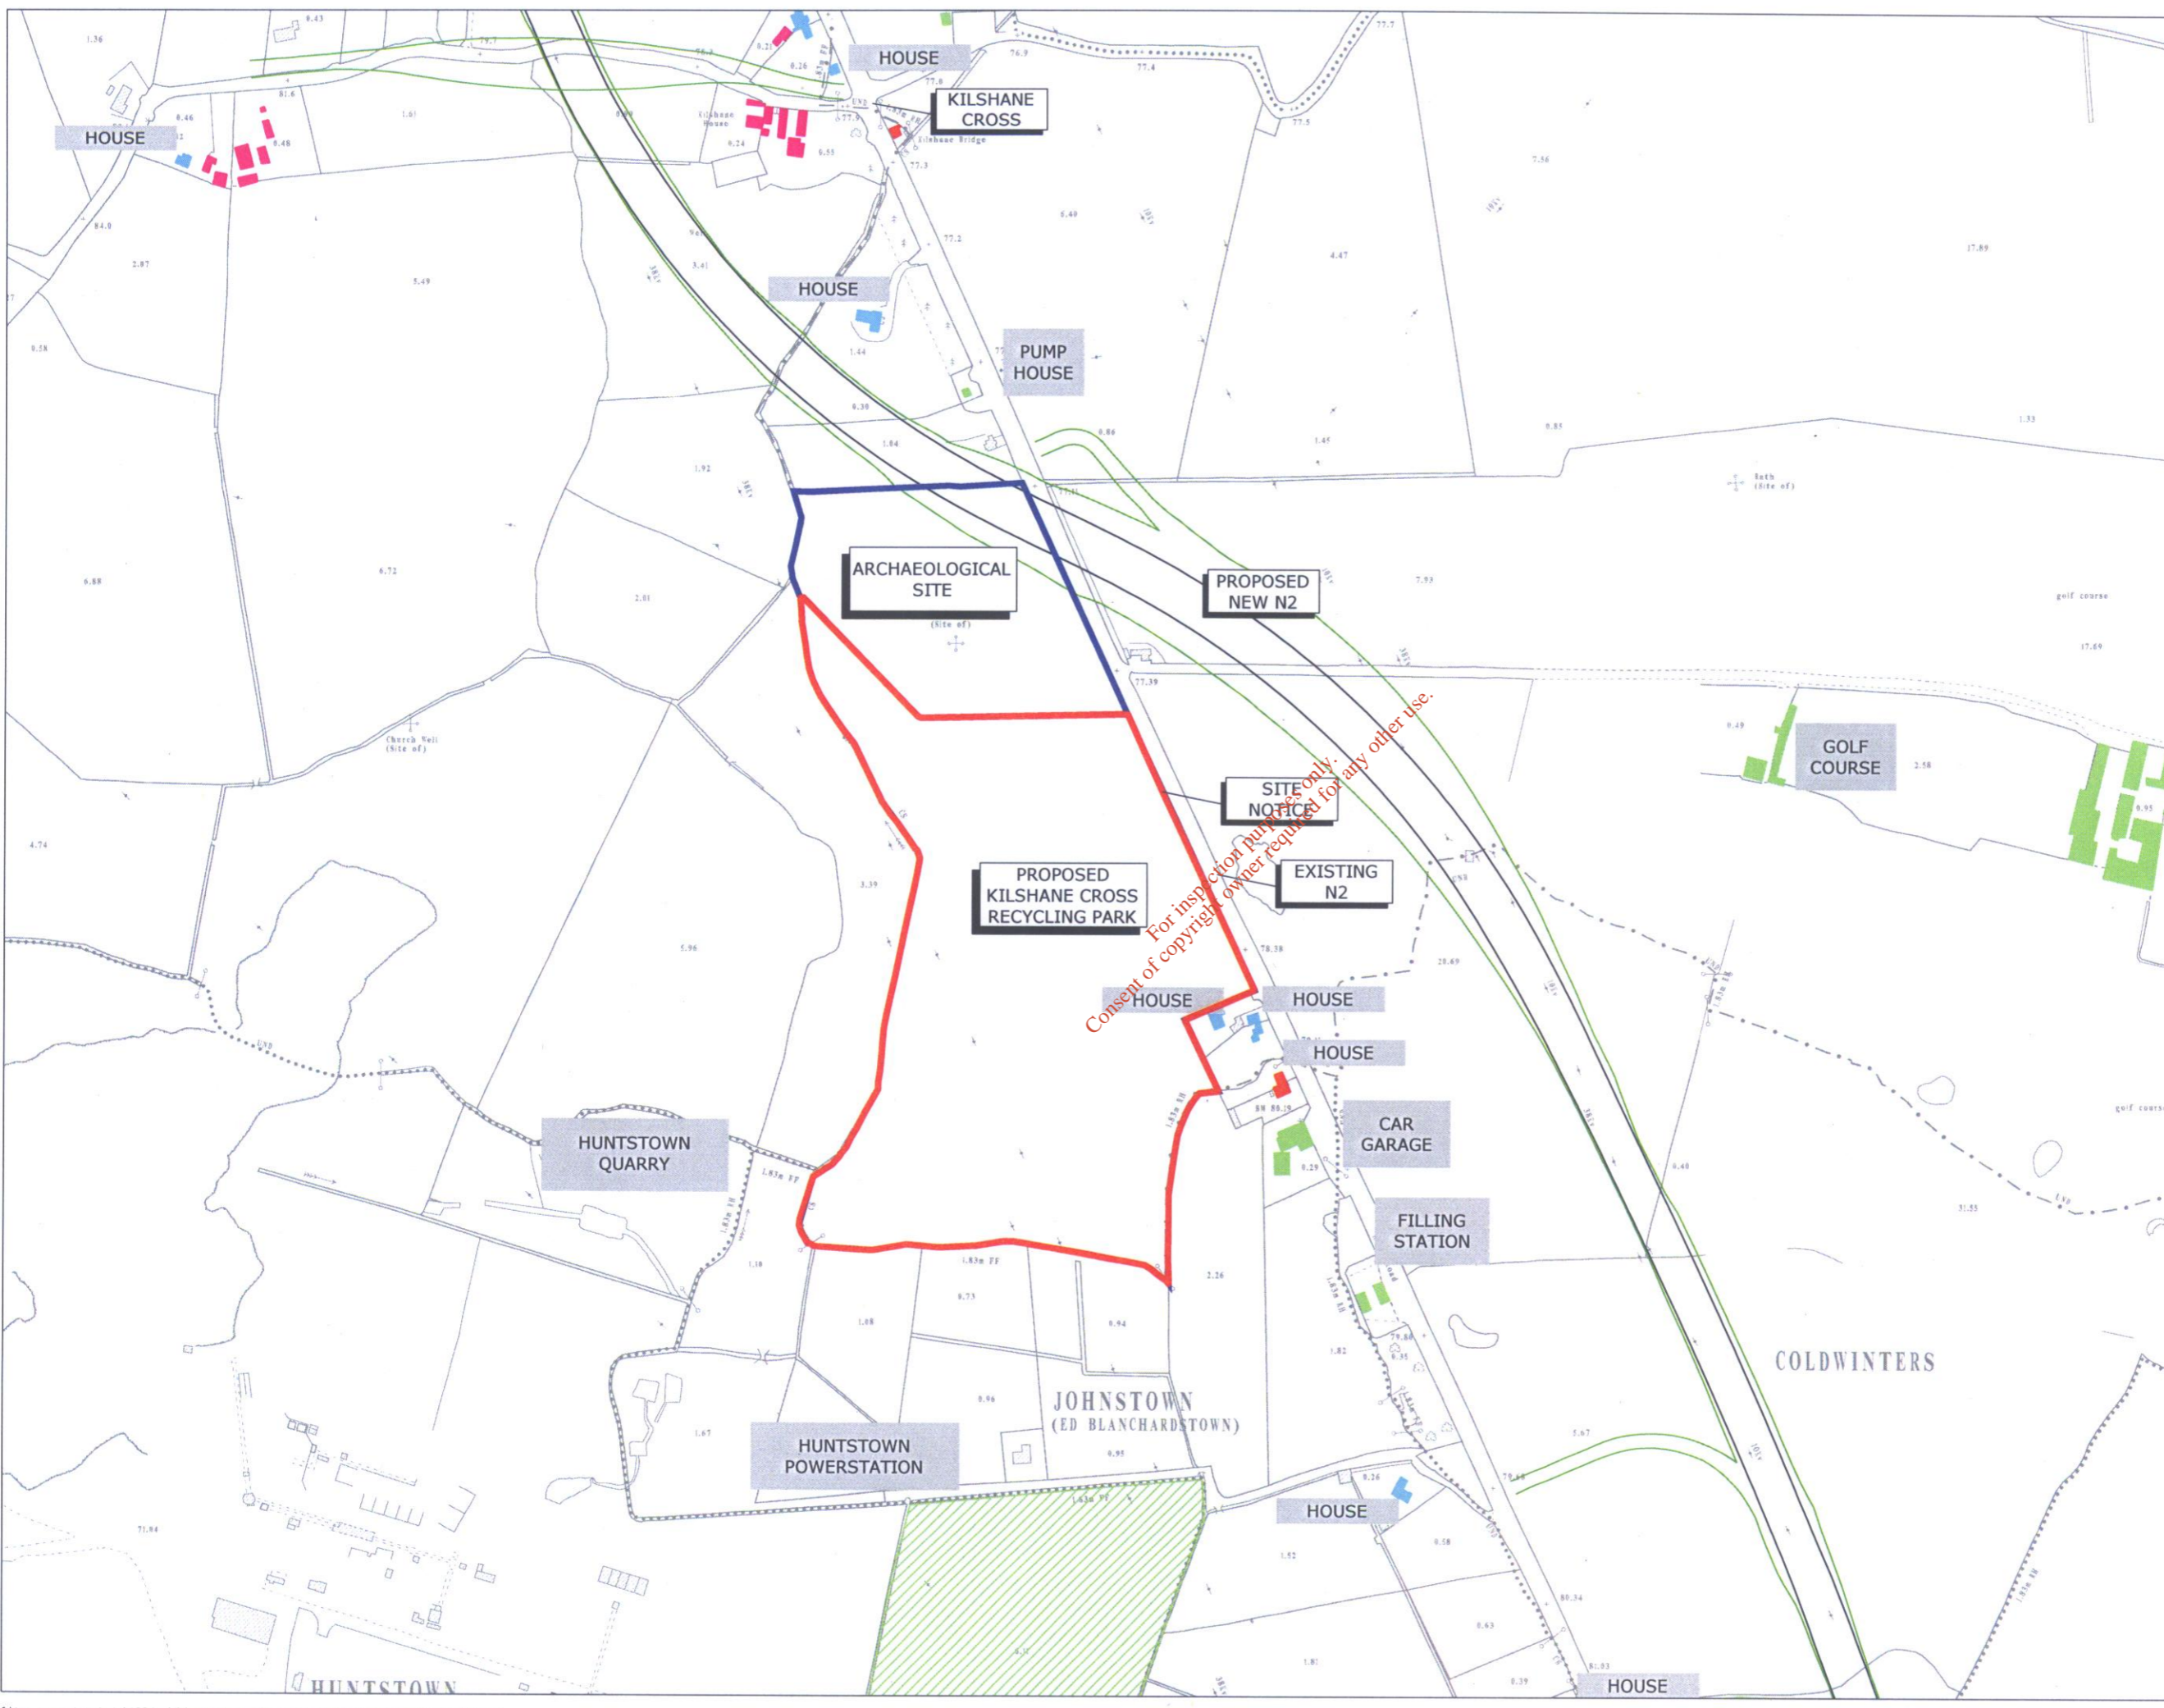

For inspection purposes only.
 Consent of copyright owner required for any other use.