

No part of this document may be re-produced or transmitted in any form or stored in any retrieval system of any nature without the written permission of the Consulting Engineer as copyright holder except as agreed for use on the project for the document was originally issued.

Legend:

- SITE ACTIVITY BOUNDARY
- 0.5M CONTOUR
- 0.25M CONTOUR

Extract from OSI 6 Inch Series Sheet No. 13 Dublin
 NOTE: Ordnance Survey Ireland Licence No. EN001602
 (© Ordnance Survey Ireland Government of Ireland)

- Notes:**
1. Figured Dimensions only to be taken from this drawing.
 2. All Drawings to be checked by the Contractor on site.
 3. Engineer to be informed of any discrepancies before any work commences.
 4. All levels relate to Ordnance Survey Datum at Main Head.

29 SEP 2005



no.	description	date	by

Client: **Fingal County Council**
 Comhairle Contae Fhine Gall

Fingal County Council
 Comhairle Contae Fhine Gall

Project: **KILSHANE CROSS RECYCLING PARK**

Drawing Title: **EXISTING TOPOGRAPHICAL CONTOURS**

Scale: 1:2,500 @ A3

Drawn by: Colin Peacock	Checked by: <i>DS</i>	Date: September 2005
----------------------------	--------------------------	-------------------------


ENGINEER IN CHARGE: Sean Finlay

TES
 CONSULTING ENGINEERS

UNIT 40/1, BLANCHARDSTOWN CORPORATE PARK, DUBLIN 15, IRELAND.
 TEL: 01 8090411
 FAX: 01 8090414
 email: info@tes.ie

Drawing No. **1234/01/202**

Rev.				
------	--	--	--	--

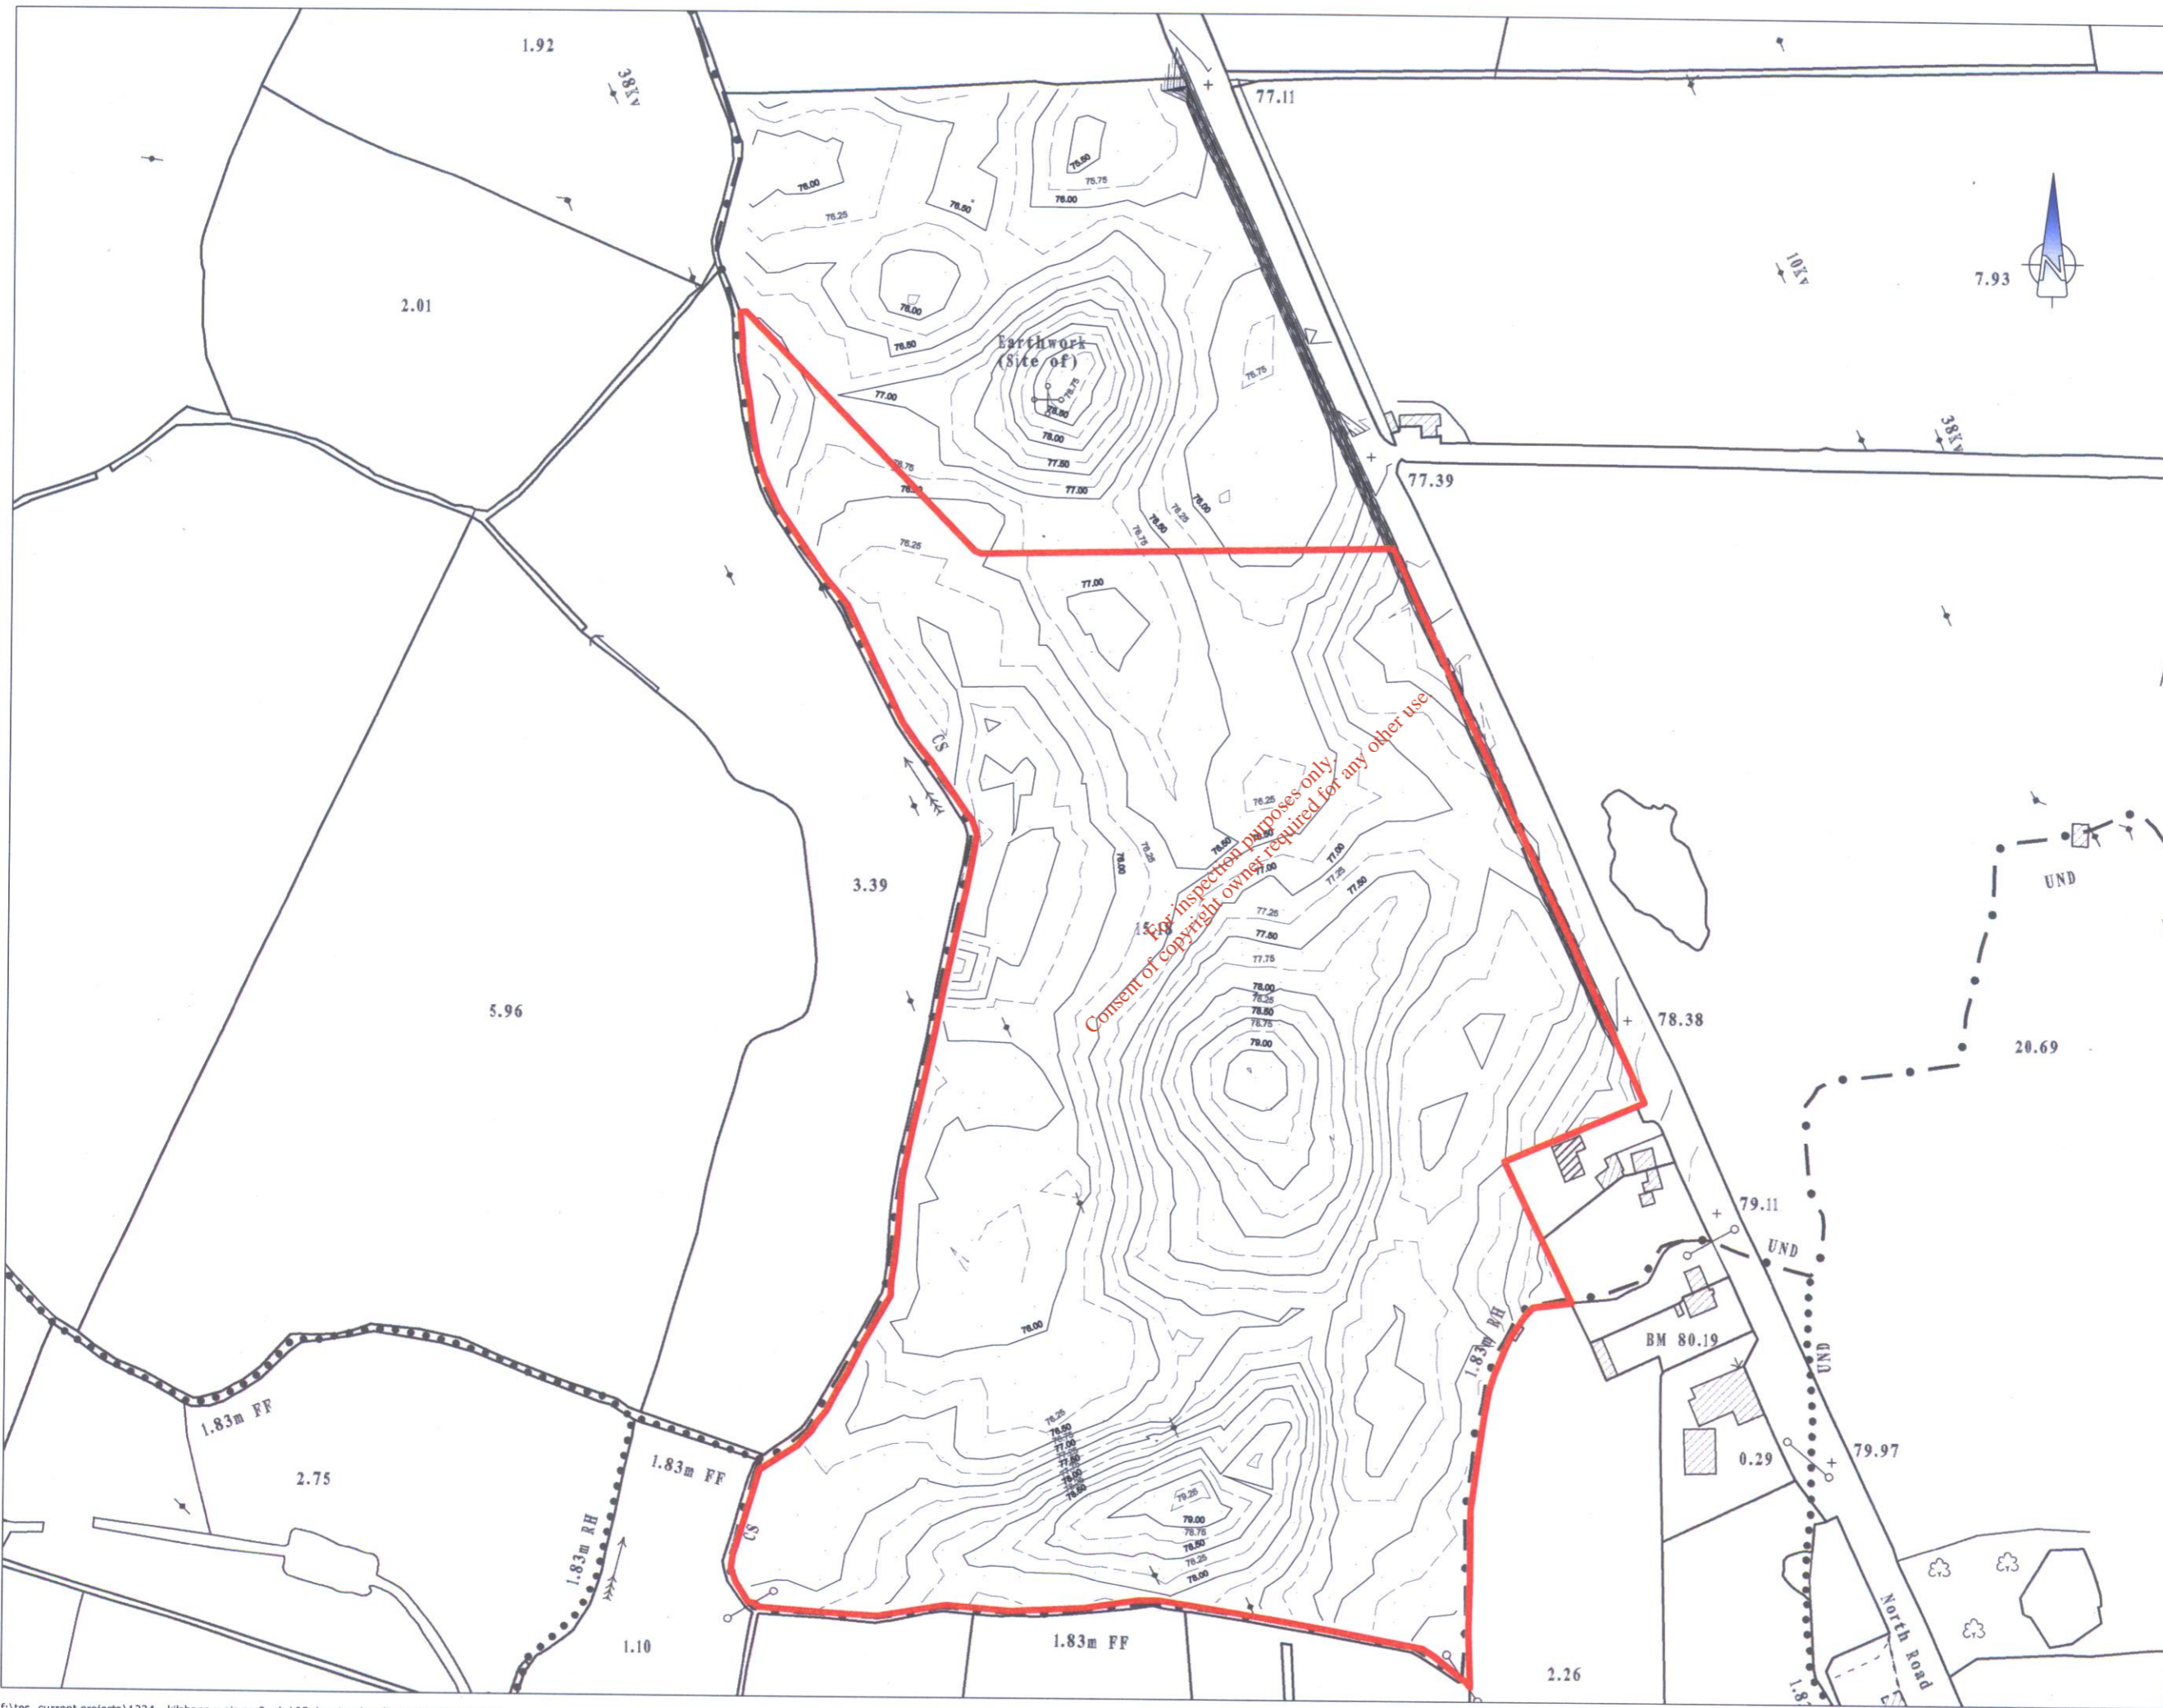

For inspection purposes only.
 Consent of copyright owner required for any other use