

No part of this document may be re-produced or transmitted in any form or stored in any retrieval system of any nature without the written permission of the Consulting Engineer as copyright holder except as agreed for use on the project for the document was originally issued.

Legend:



Extract from OSI 6 Inch Series Sheet No. 13 Dublin  
 NOTE: Ordnance Survey Ireland Licence No. EN001602  
 © Ordnance Survey Ireland Government of Ireland

Notes:

1. Figured Dimensions only to be taken from this drawing.
2. All Drawings to be checked by the Contractor on site.
3. Engineer to be informed of any discrepancies before any work commences.
4. All levels relate to Ordnance Survey Datum at Malin Head.

29 SEP 2005

no.	revisions	date	int.

Client



**Fingal County Council**  
 Comhairle Contae Fhine Gall

Project

KILSHANE CROSS  
 RECYCLING PARK

Drawing Title

SITE ENTRANCE LAYOUT PLAN

Scale 1:1000 & 1:400 @ A3

Drawn by	Checked by	Date
Colin Peacock	OB	September 2005


ENGINEER IN CHARGE: Dermot Burke



CONSULTING ENGINEERS


Drawing No. 1234/01/206

Rev.									

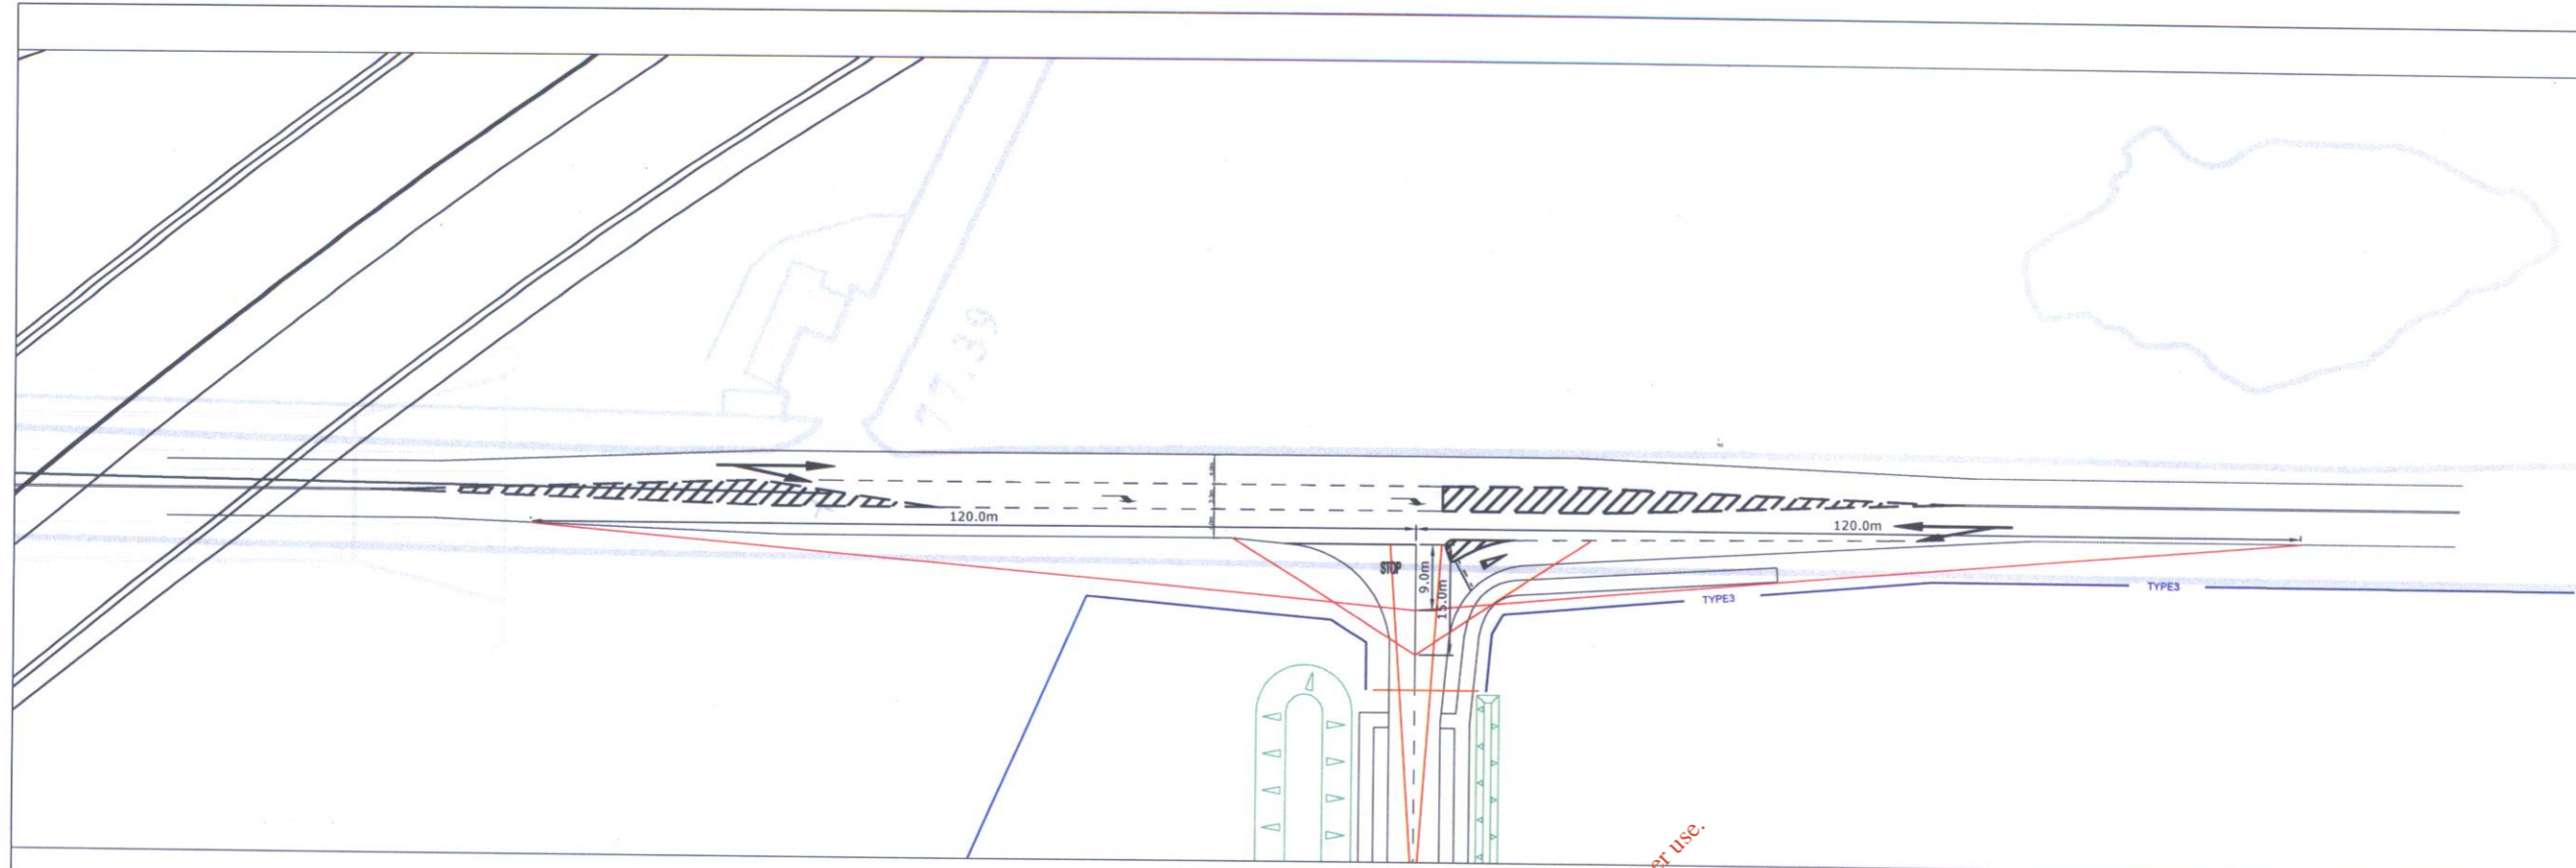

SIGHT STOPPING DISTANCES PLAN

For inspection purposes only.  
 Consent of copyright owner required for any other use.

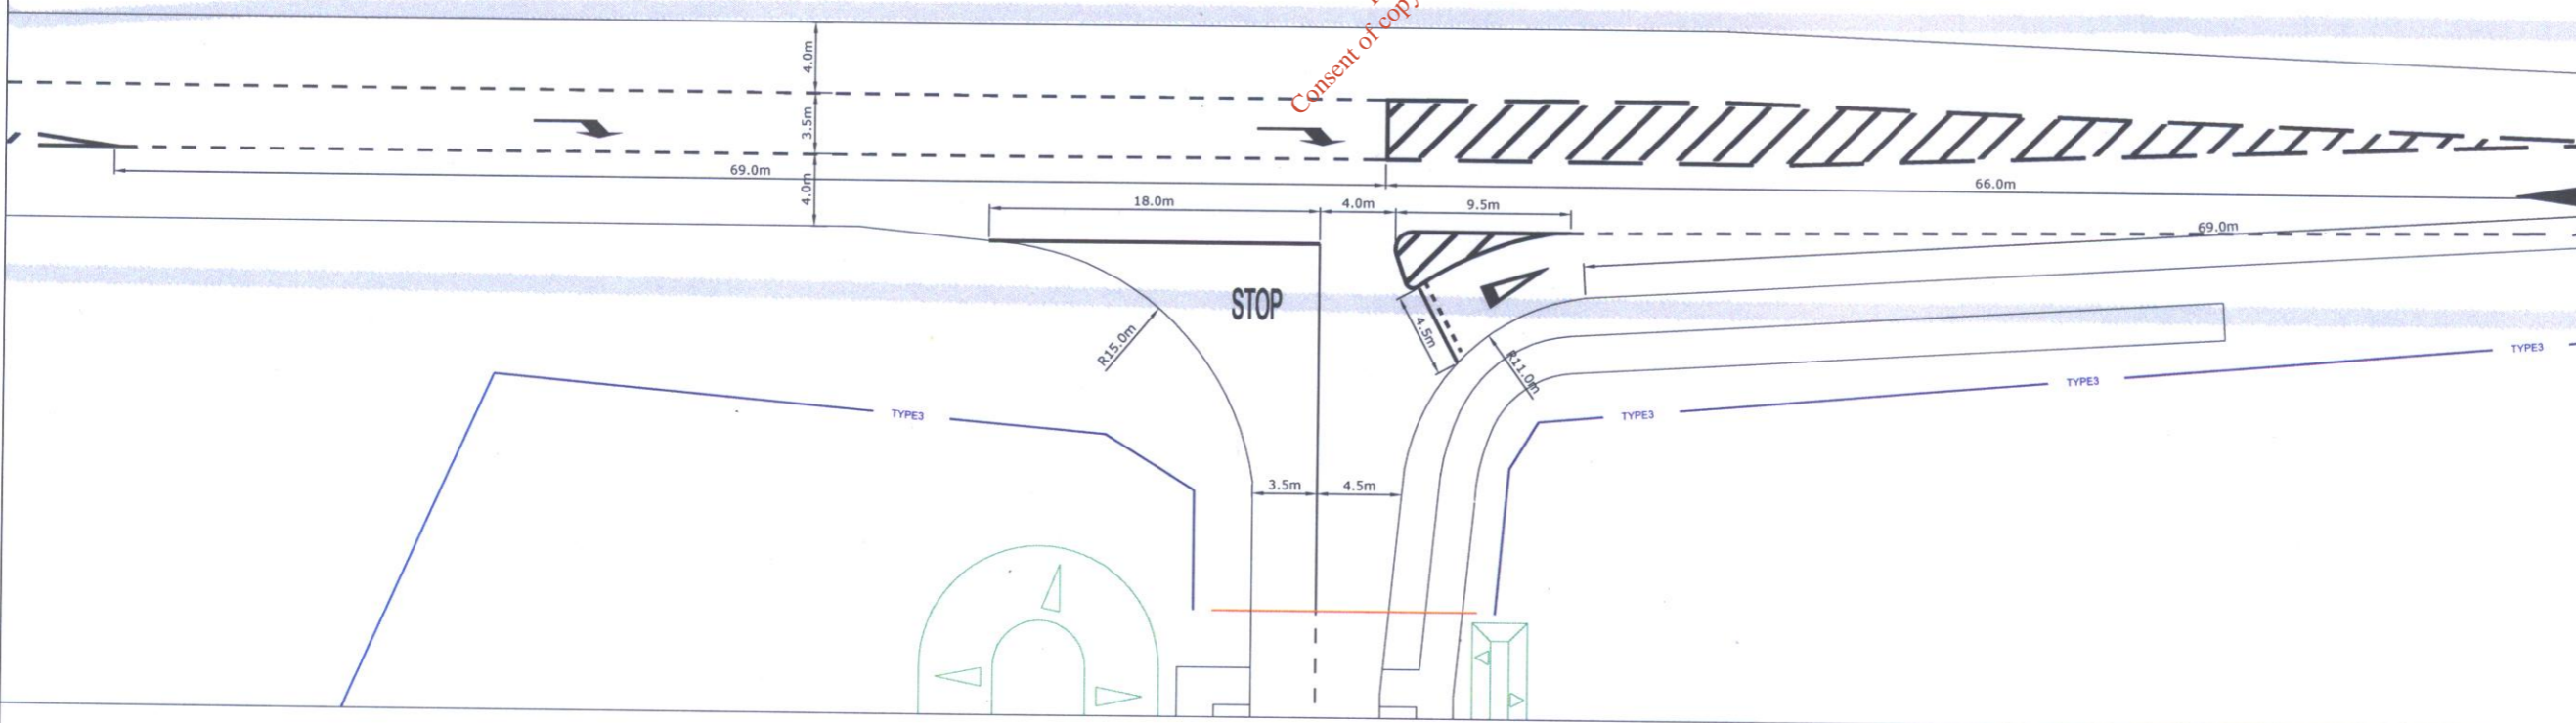

SITE ENTRANCE LAYOUT PLAN