

No part of this document may be re-produced or transmitted in any form or stored in any retrieval system of any nature without the written permission of the Consulting Engineer as copyright holder except as agreed for use on the project for the document was originally issued.

Legend:



NOTE: Ordnance Survey Ireland Licence No. EN001602
© Ordnance Survey Ireland Government of Ireland

Notes:

1. Figured Dimensions only to be taken from this drawing.
2. All Drawings to be checked by the Contractor on site.
3. Engineer to be informed of any discrepancies before any work commences.
4. All levels relate to Ordnance Survey Datum at Main Head.

29 SEP 2005

1m 0 1m 2m 3m

Client: Fingal County Council



Project: KILSHANE CROSS RECYCLING PARK

Drawing Title: MAIN ADMINISTRATION BUILDING PLAN, ELEVATIONS AND SECTIONS


Scale: 1:50 @ A1
Drawn by: Colin Peacock
Checked by: DB
Date: September 2005

ENGINEER IN CHARGE: Sean Finlay




Drawing No. 1234/01/208


Rev. table with columns for revision number and description.

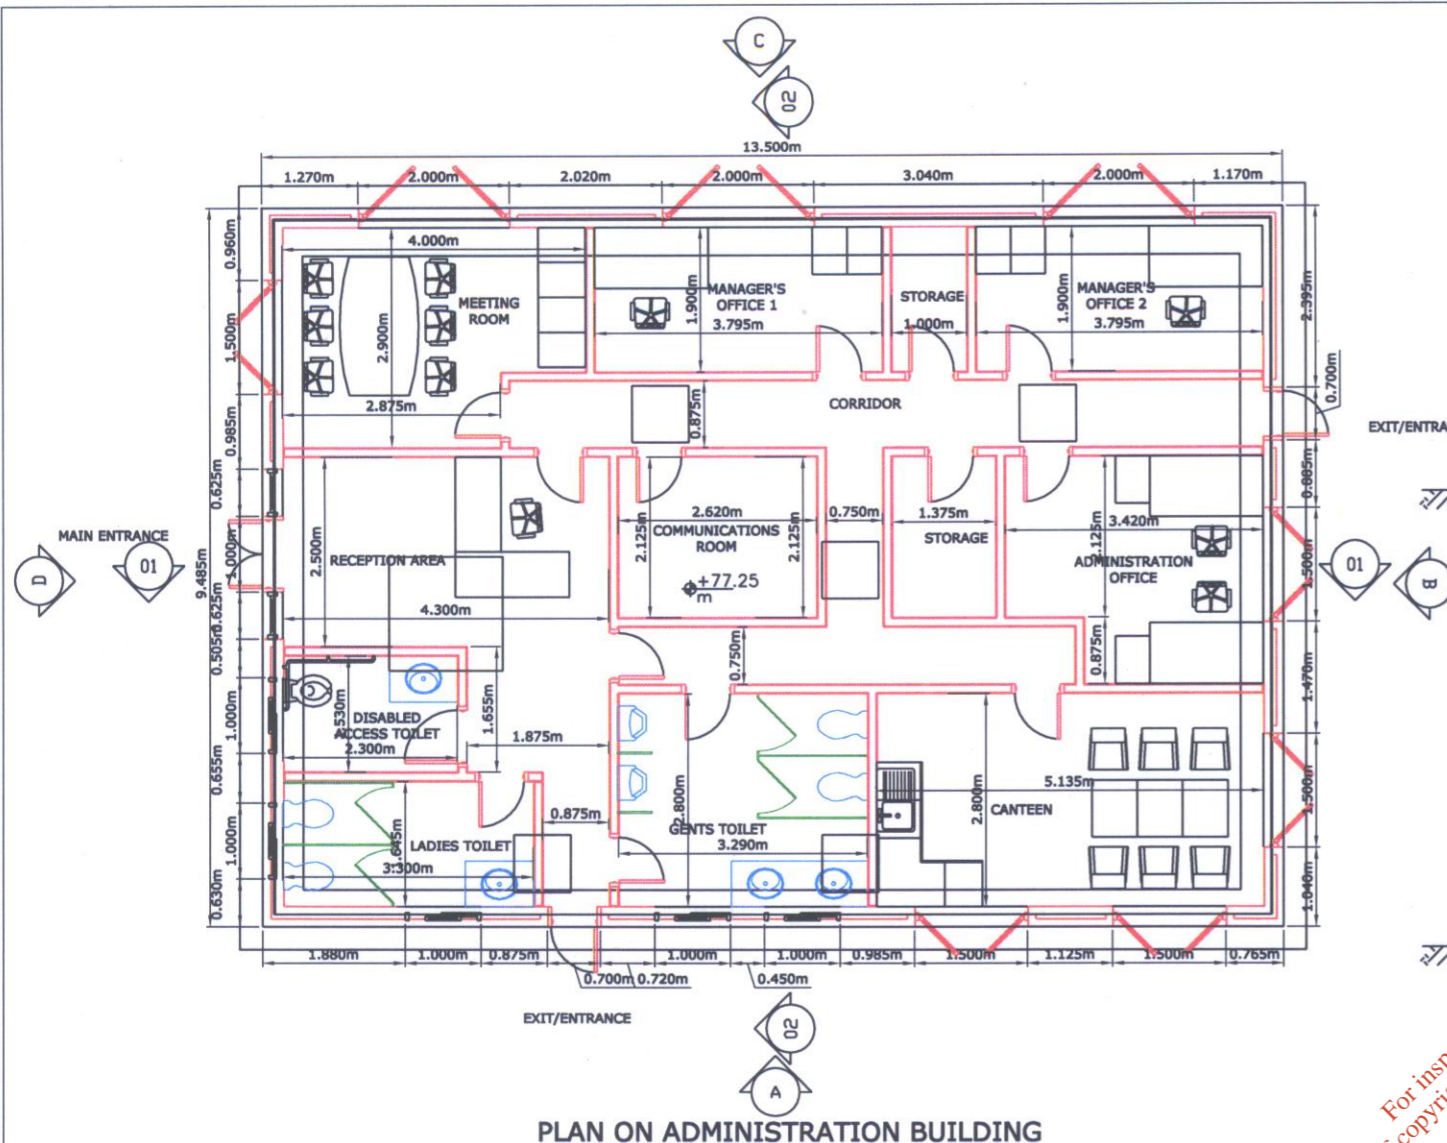


PLAN ON ADMINISTRATION BUILDING

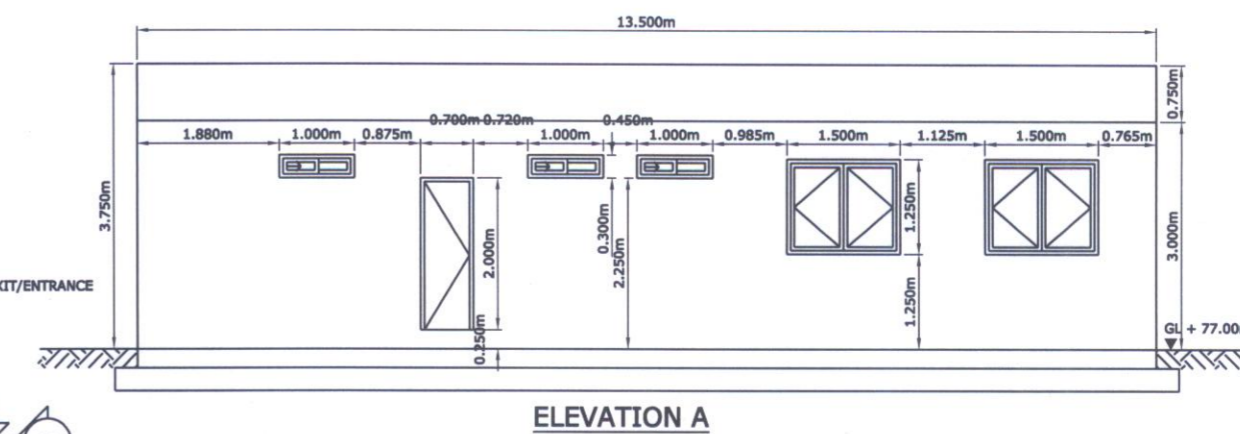


ELEVATION A

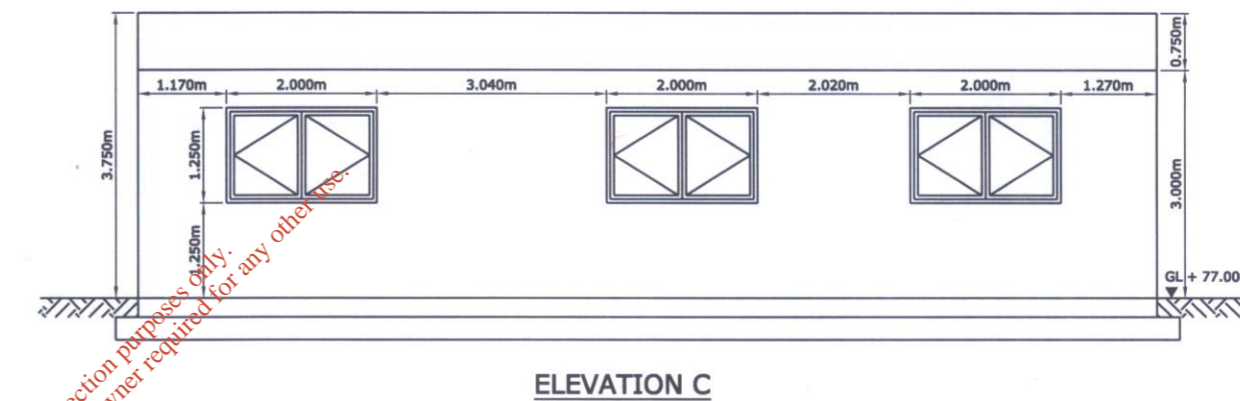


ELEVATION C

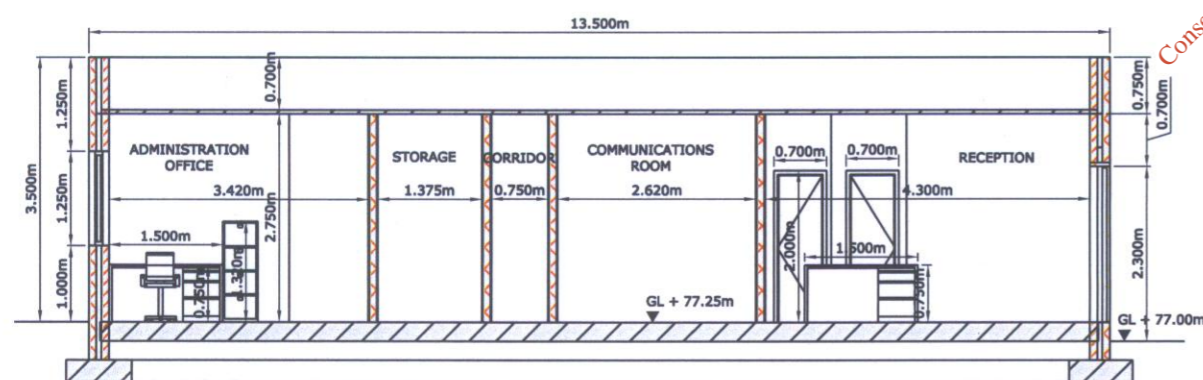


SECTION ON 01

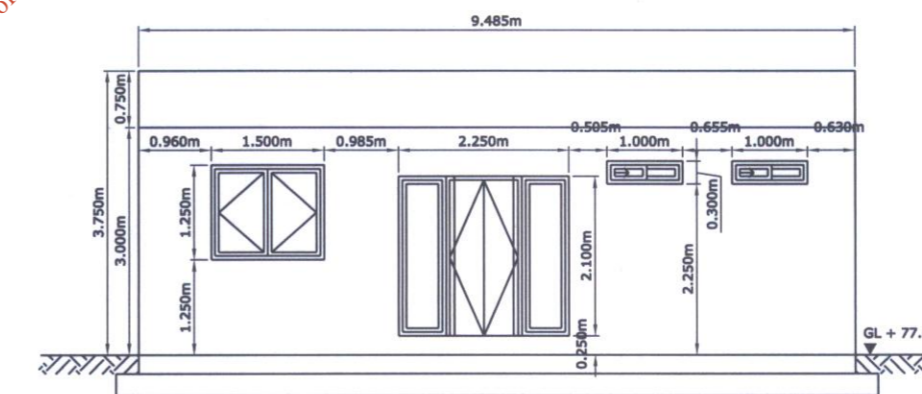

ELEVATION D

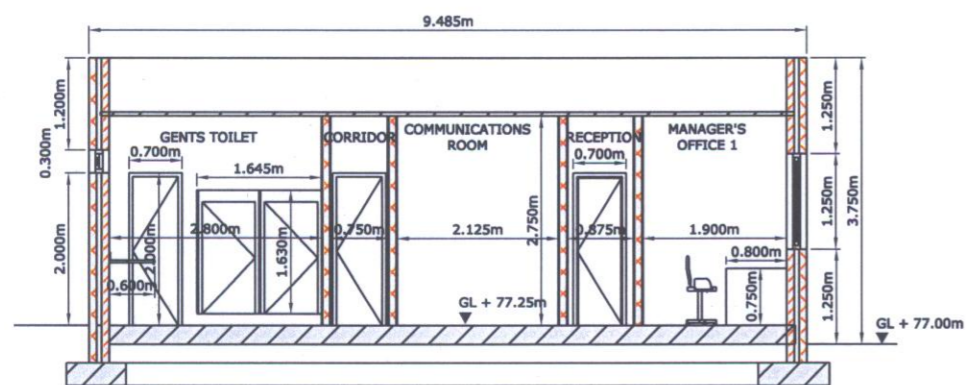

SECTION ON 02

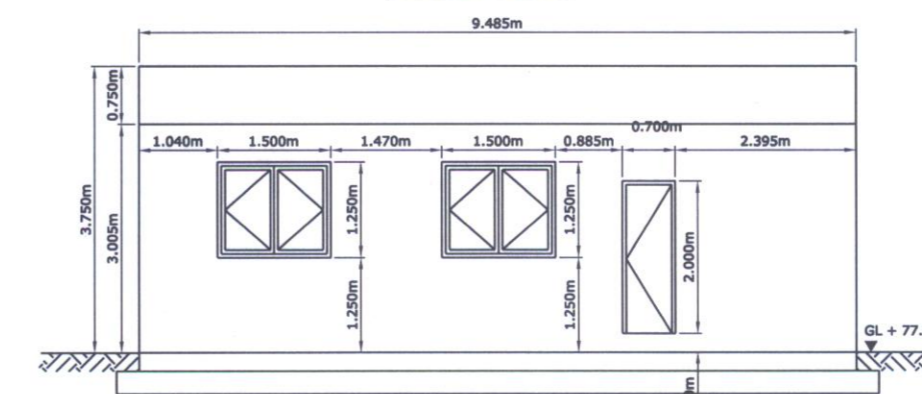

ELEVATION B

For inspection purposes only.
Consent of copyright owner required for any other use.