

**NOTES**

1. This drawing is the property of RPS-MCOS Ltd. It is a confidential document and must not be copied, used, or its content divulged without prior written consent.
2. All Levels refer to Ordnance Survey Datum, Mean Head.
3. DO NOT SCALE. Use figured dimensions only. If in doubt ask.

- Proposed Site Boundary
- Additional Lands Leased
- Location of Facility within Site

OSI Map Reference:  
Waterford 5497-D & 5562-B



No.	Date	Amendment / Issue	App

AES Ltd.



RPS-MCOS Ltd., West Pier Business Campus,  
Dun Laoghaire, Co. Dublin, Ireland.  
T: +353 1 288 4499 - F: +353 1 283 5676  
E: rpsmcos@rpsgroup.ie W: www.rpsmcos.ie



Project:  
**WASTE LICENCE APPLICATION  
AT KILLOWEN, PORTLAW,  
Co. WATERFORD  
(NON-TECHNICAL SUMMARY)**

Title:


LOCATION MAP

Drawn by:	PH	Job No:	MDC0182
Checked by:	MC	File No:	MDC0182FigA-1.dwg
Approved by:	TM	Dwg No:	
Scale:	As Shown	Date:	Oct 2004

**Figure A.1**

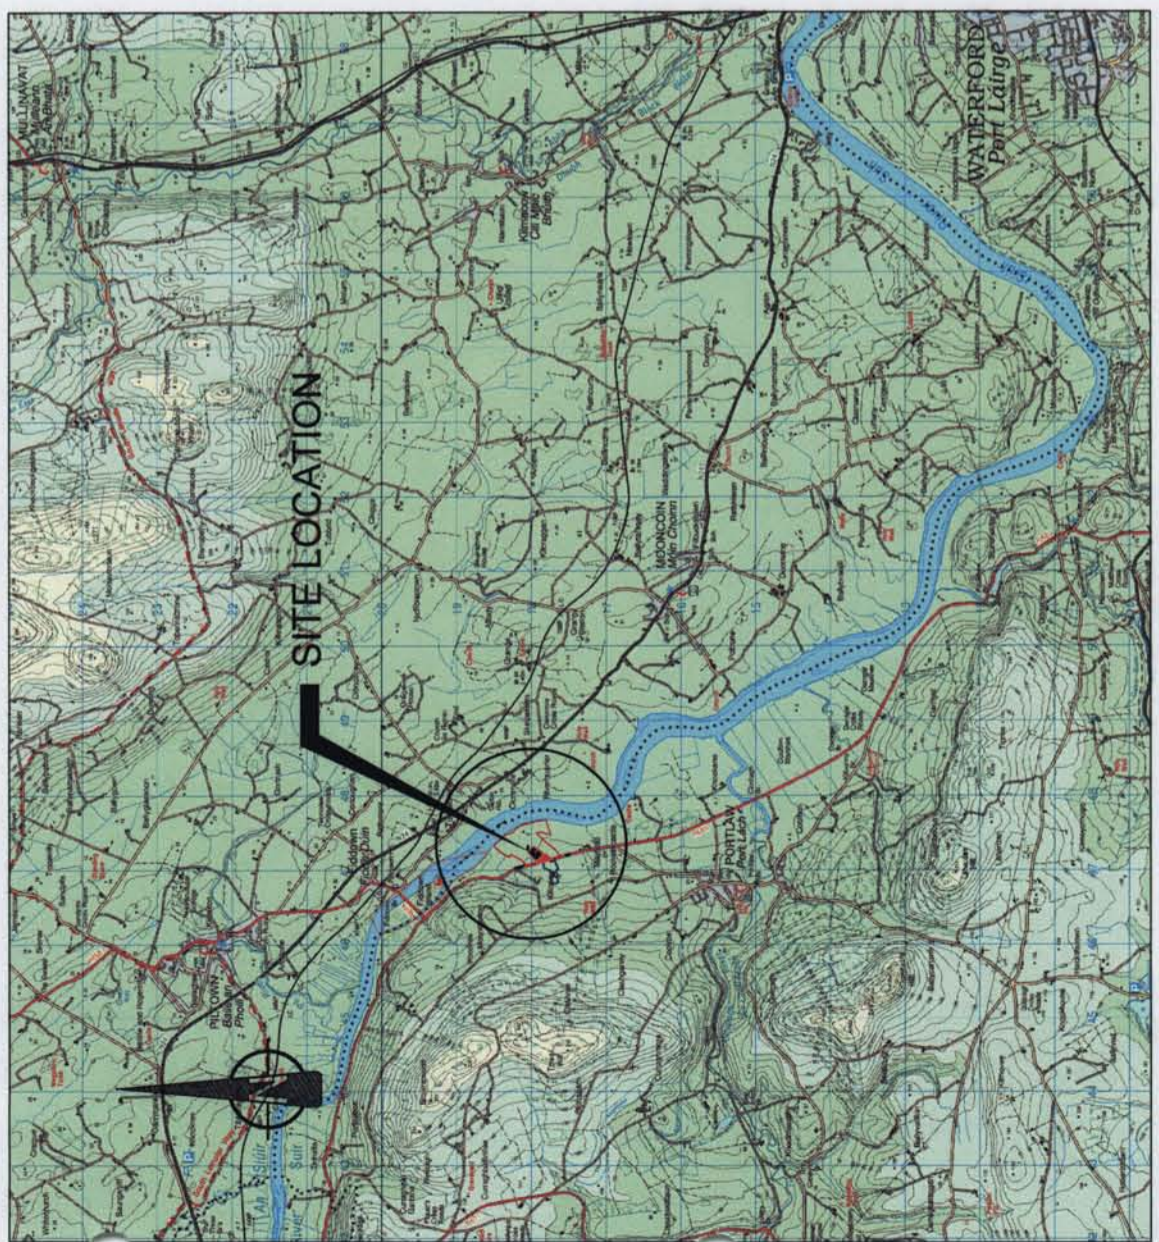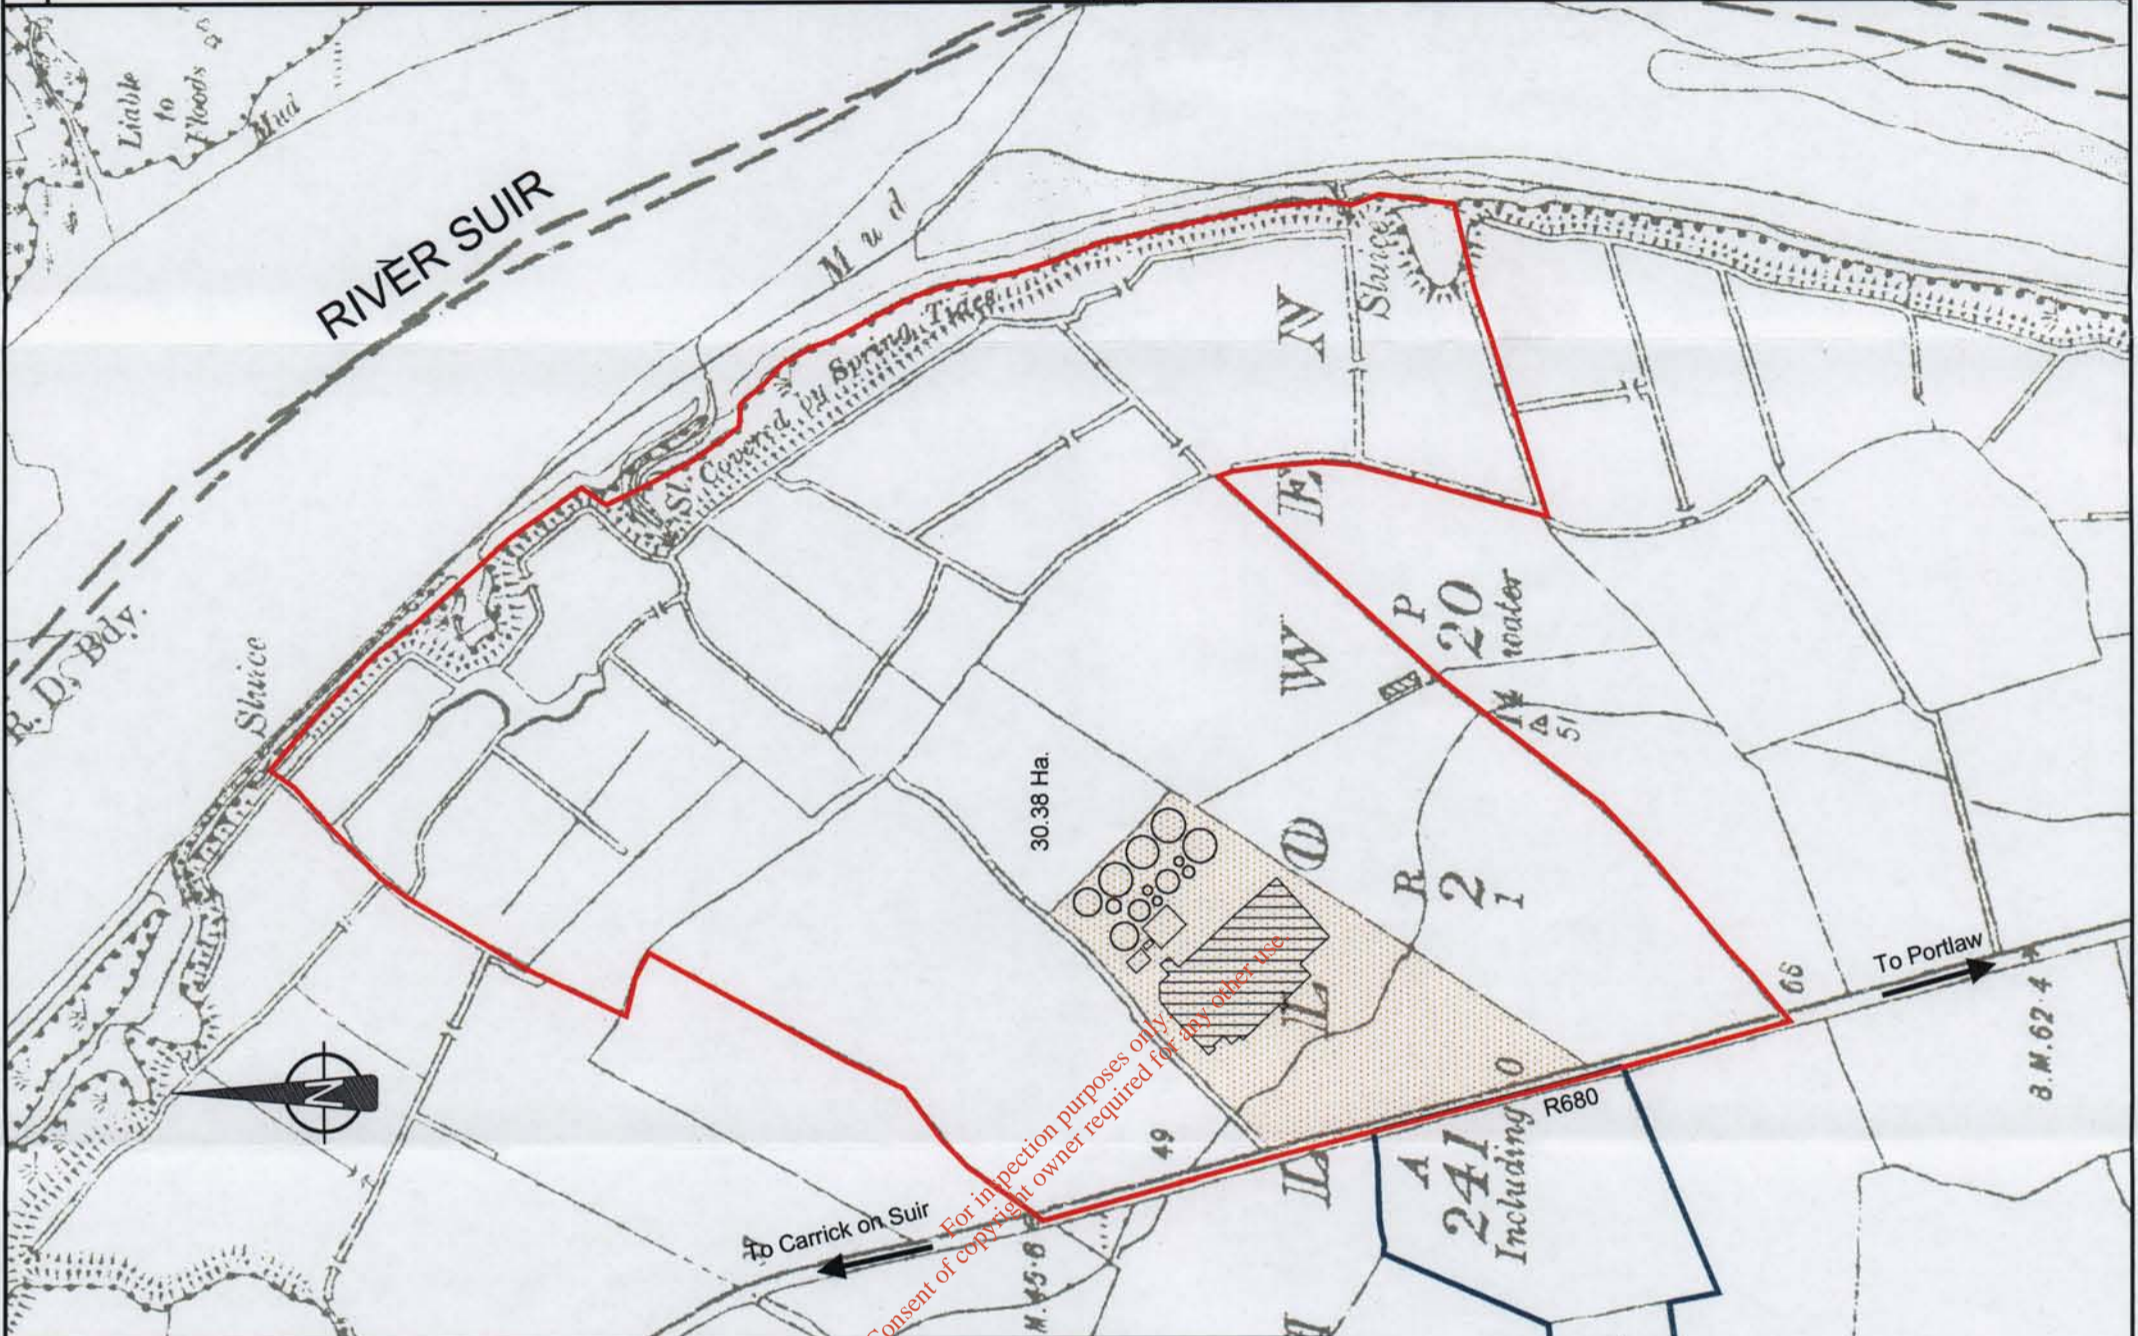

LOCATION MAP (Scale 1/100,000)

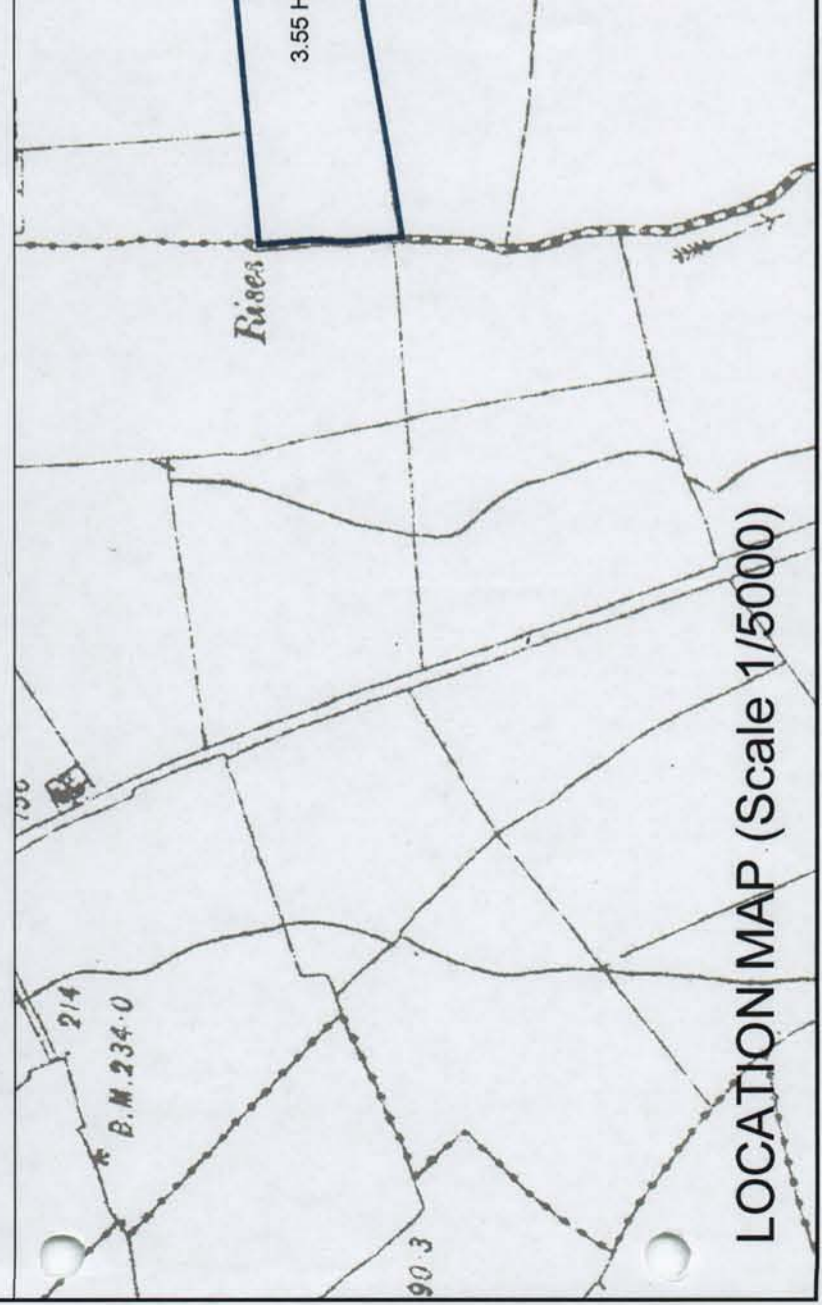

LOCATION MAP (Scale 1/5000)